


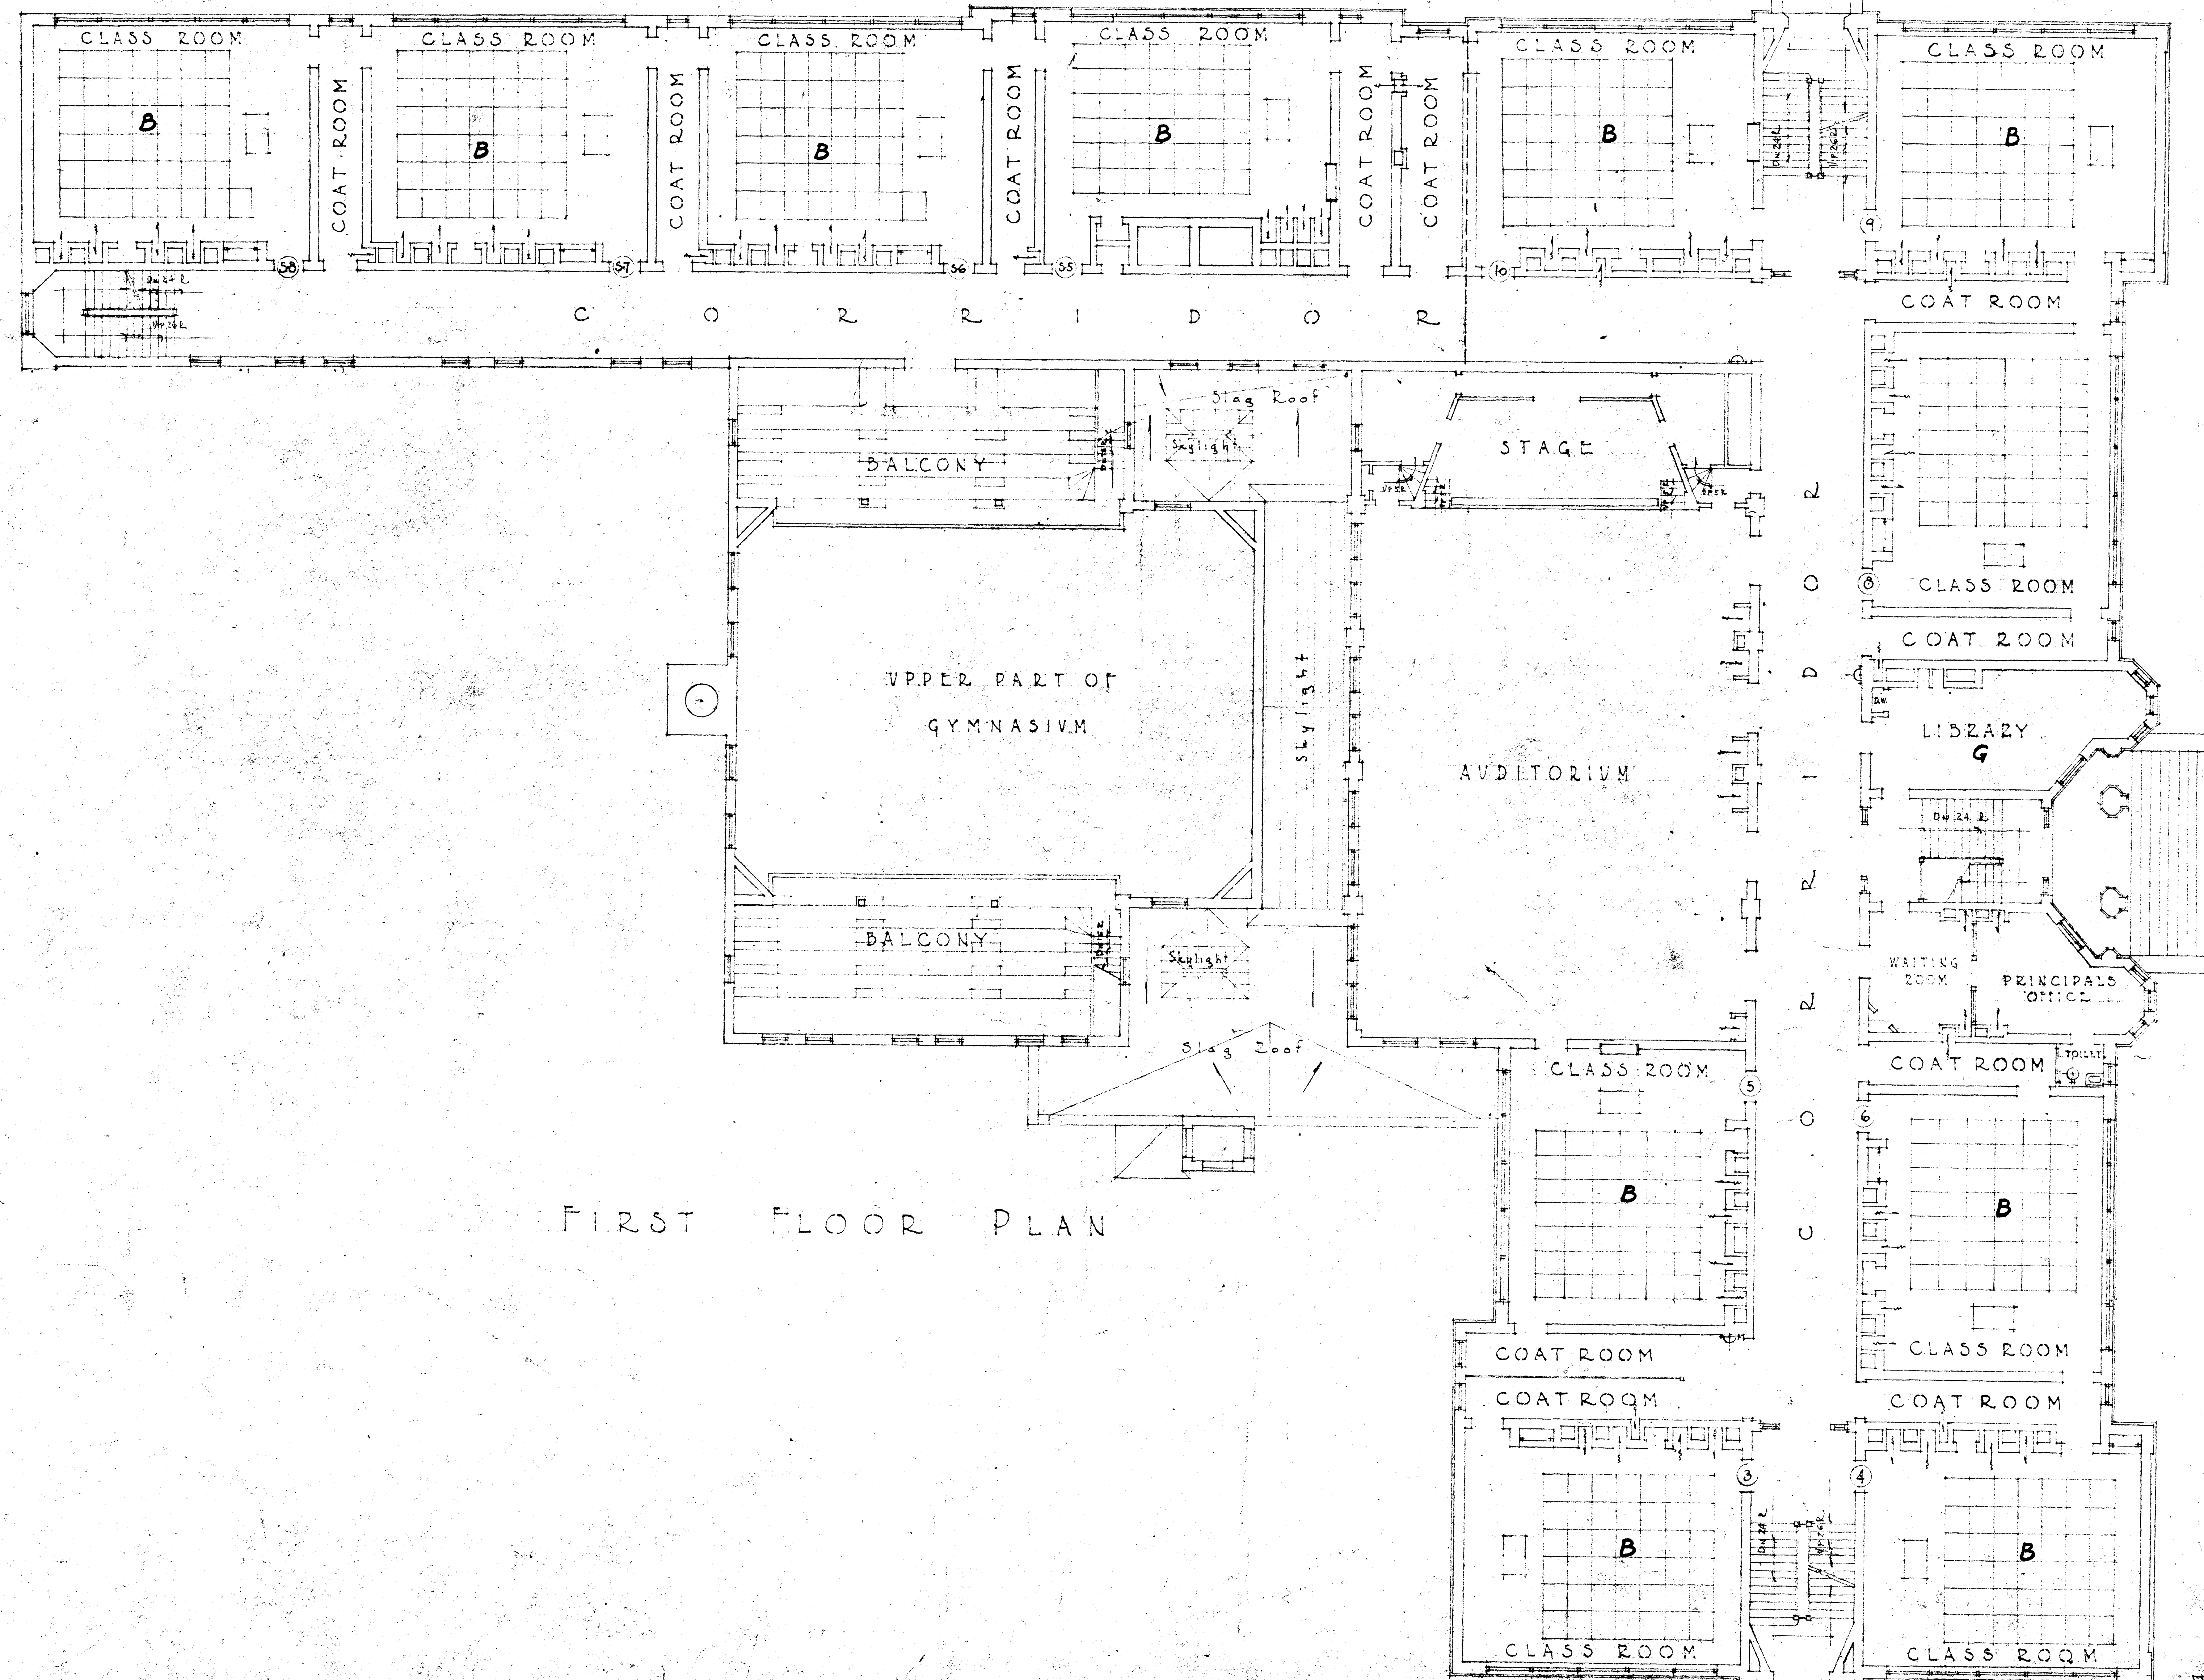

FIRST FLOOR PLAN

ITEM 5:20

ALFRED E. BURR SCHOOL

400 WETHERFIELD AVE.

Date 2-22-34 Scale 1/8" = 1'-0" Drawn by P.H.O.

DAY BOOK No. 09626A