


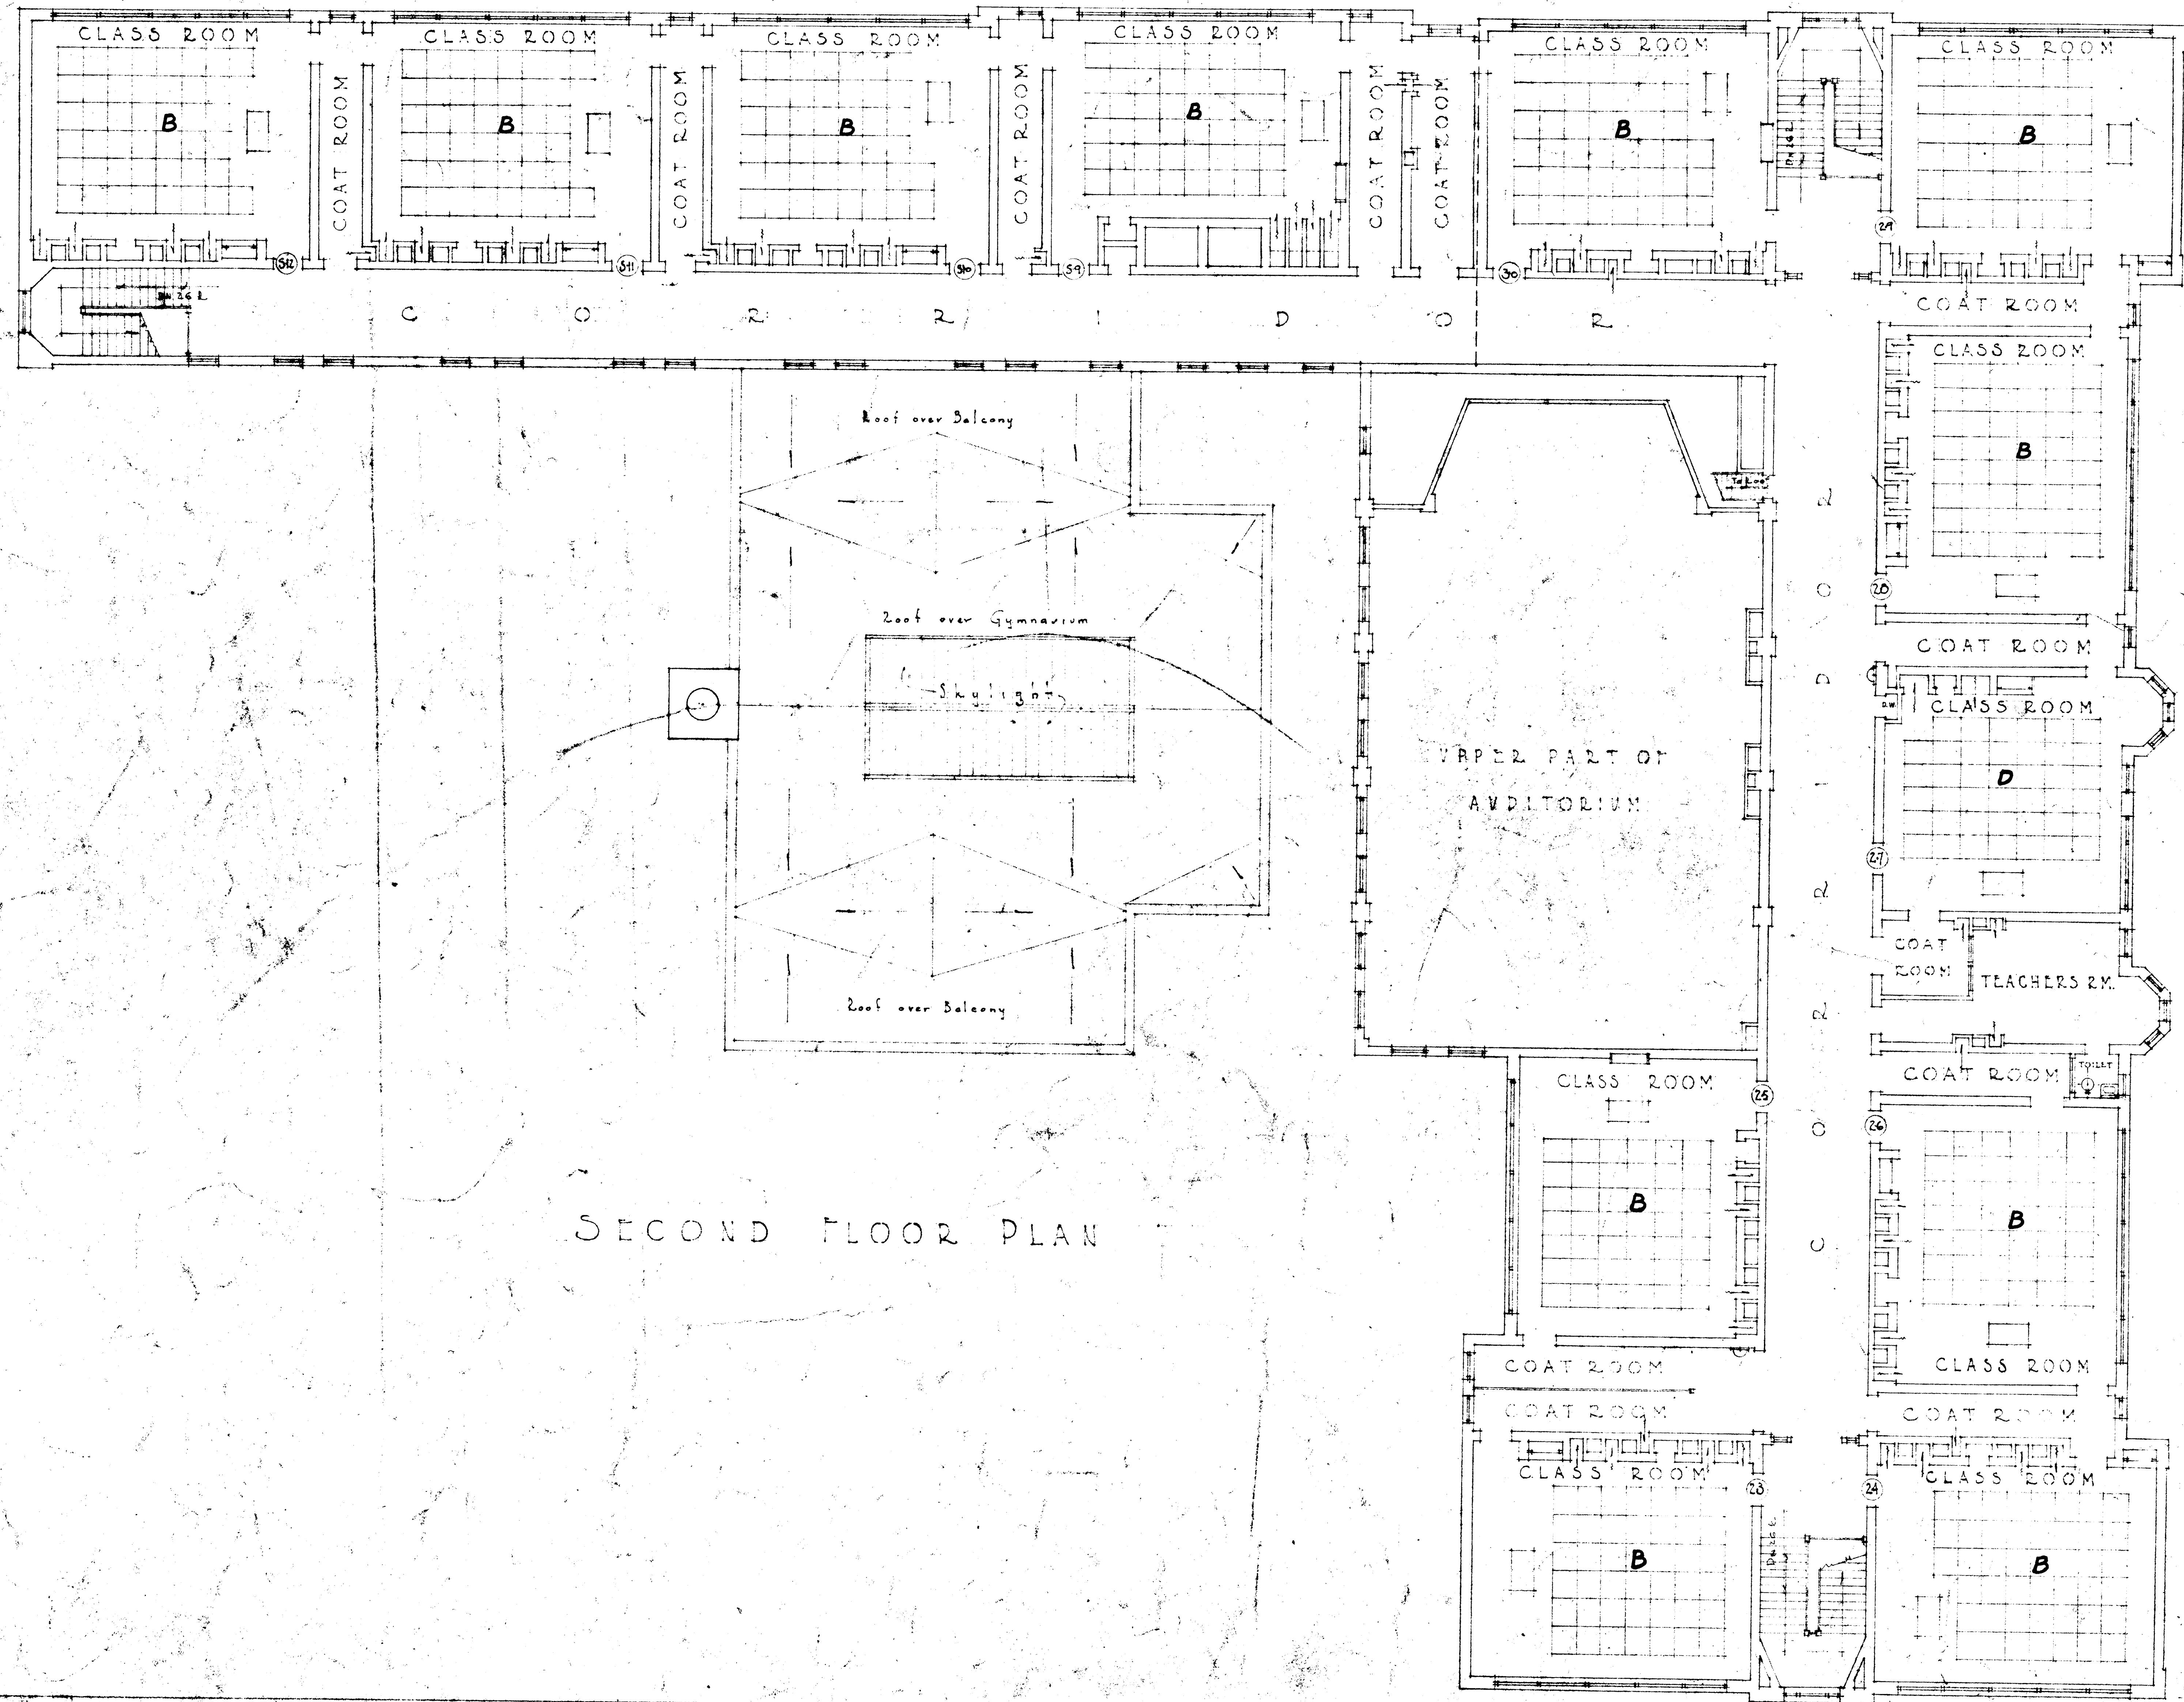

SECOND FLOOR PLAN

ITEM D-20

ALFRED E. BURR SCHOOL
400 WETHERFIELD AVE
Belle 2-27-34 Scale 1/8" = 1'-0" Drawn by P.H.O.

DAY BOOK NO. 09230-A

123