



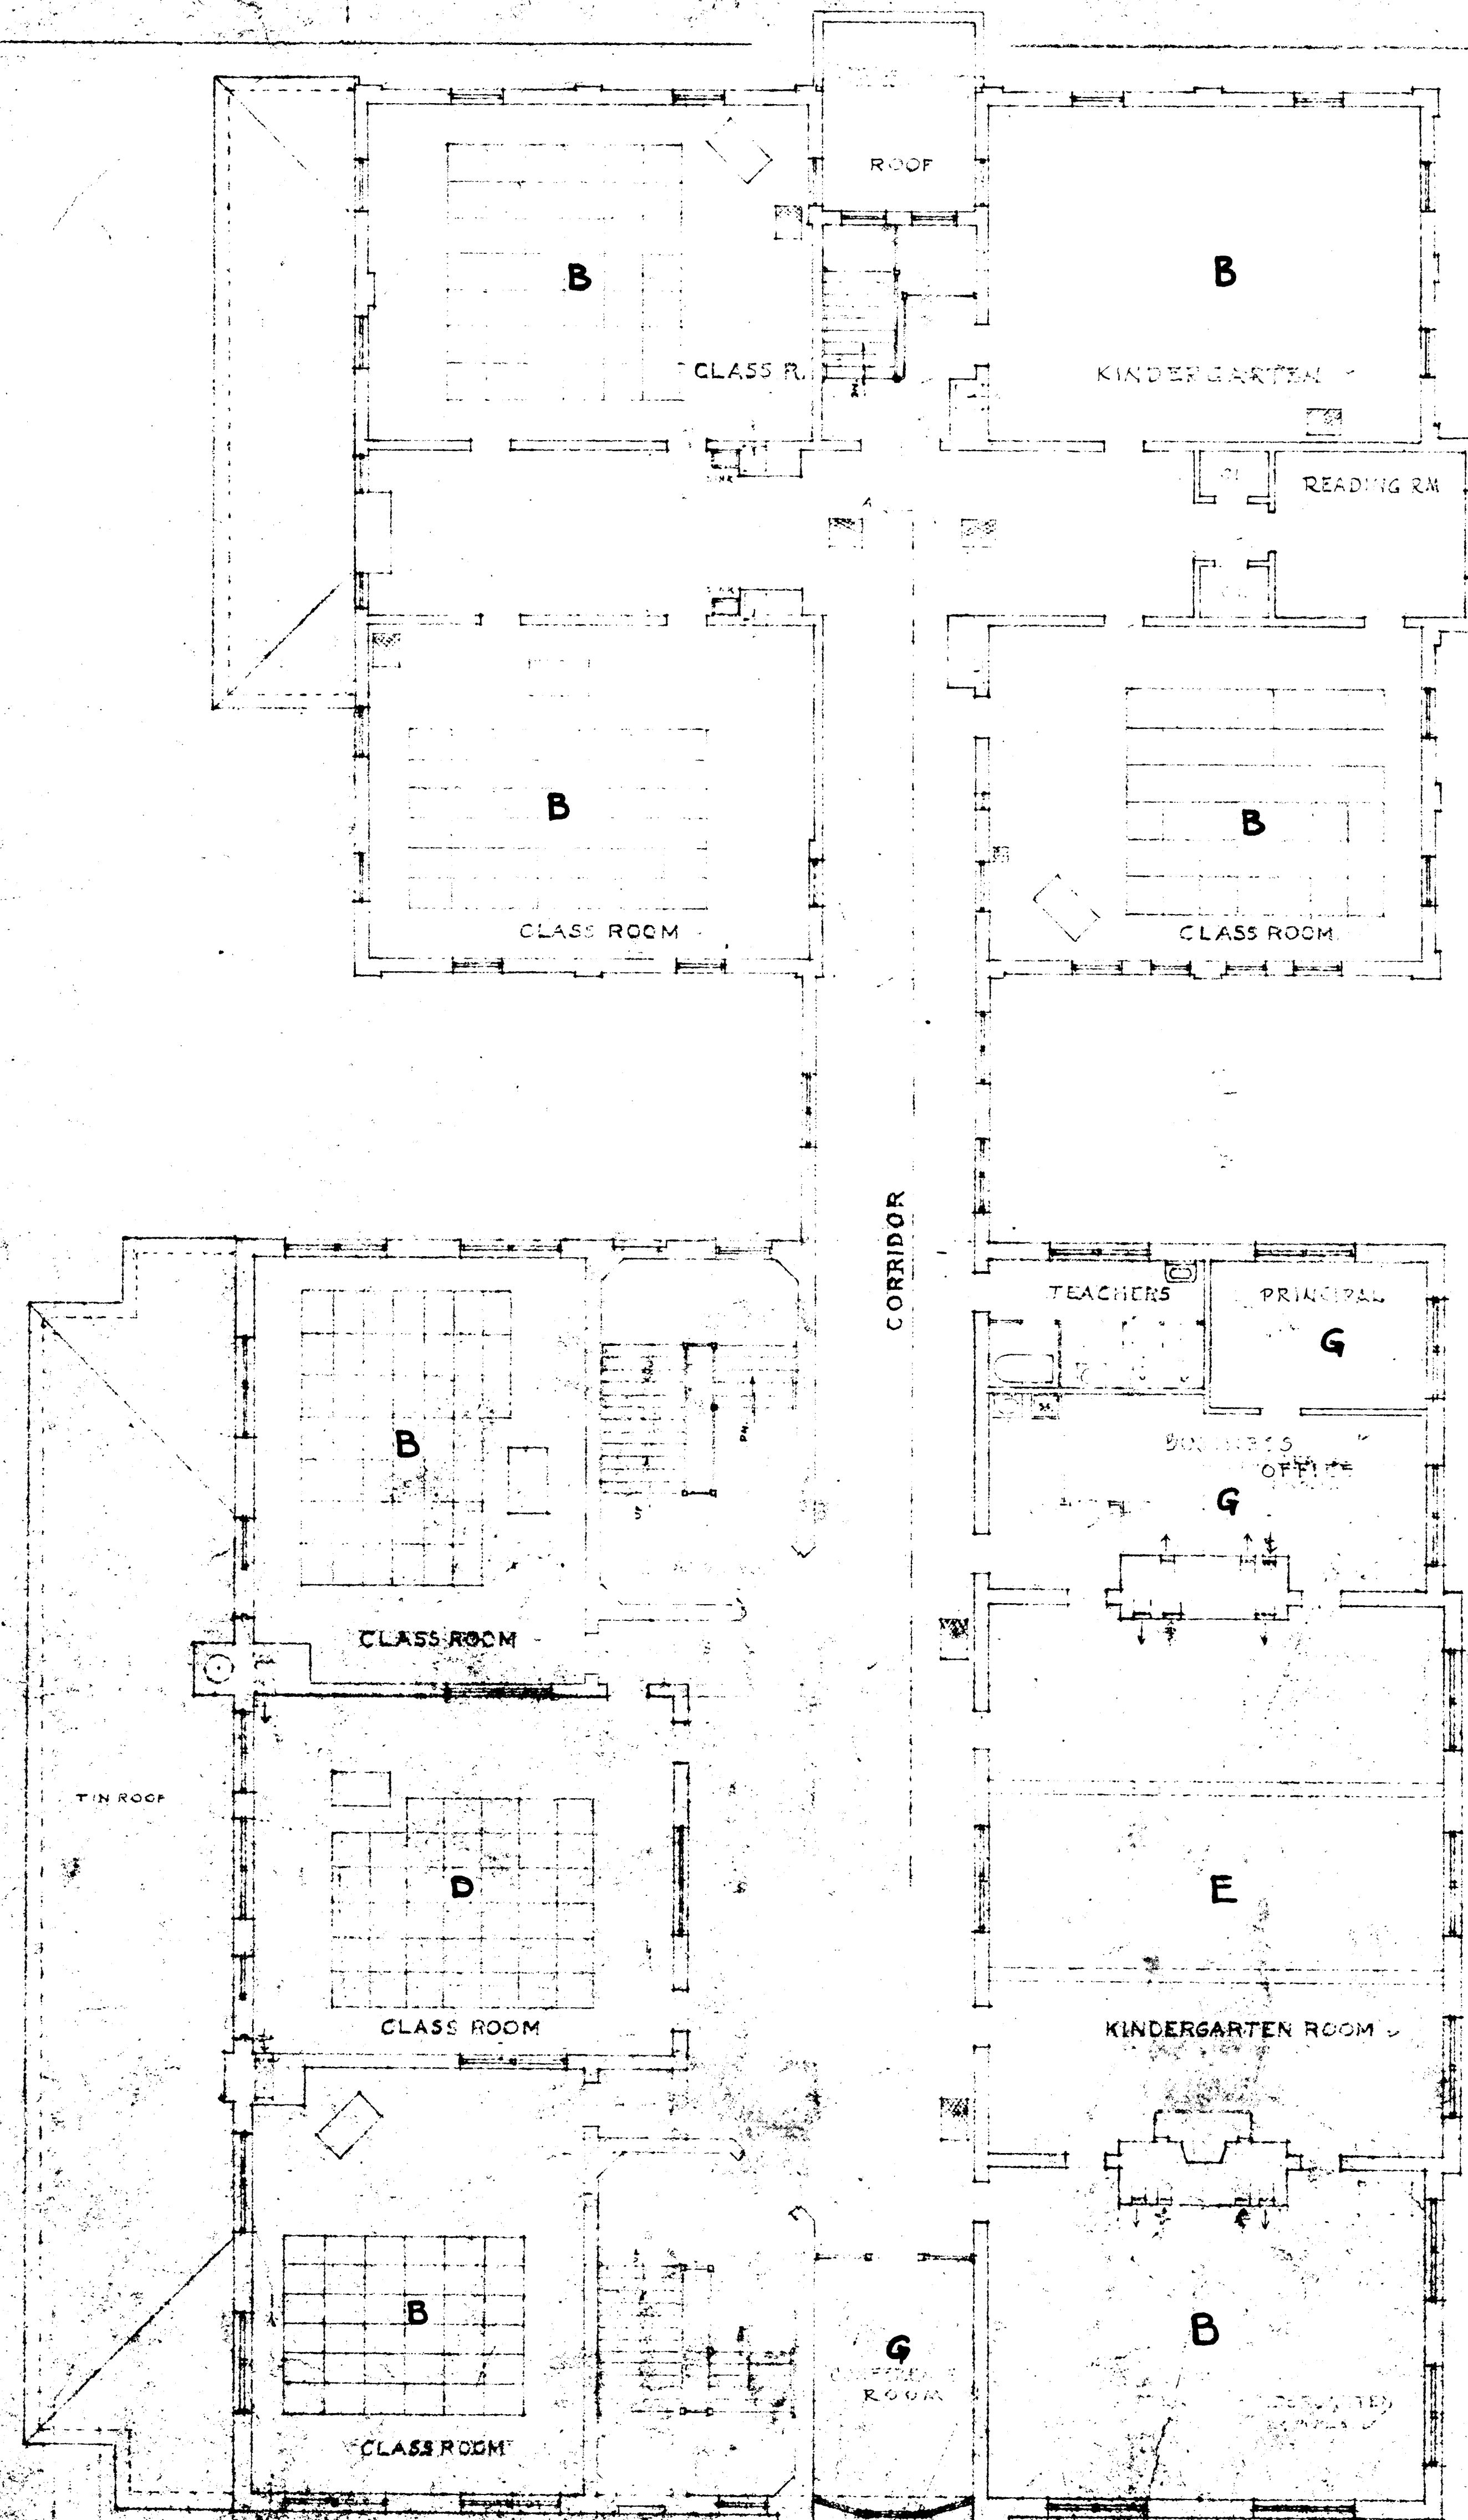

FIRST FLOOR PLAN

SCALE 1/8" = 1'-0"

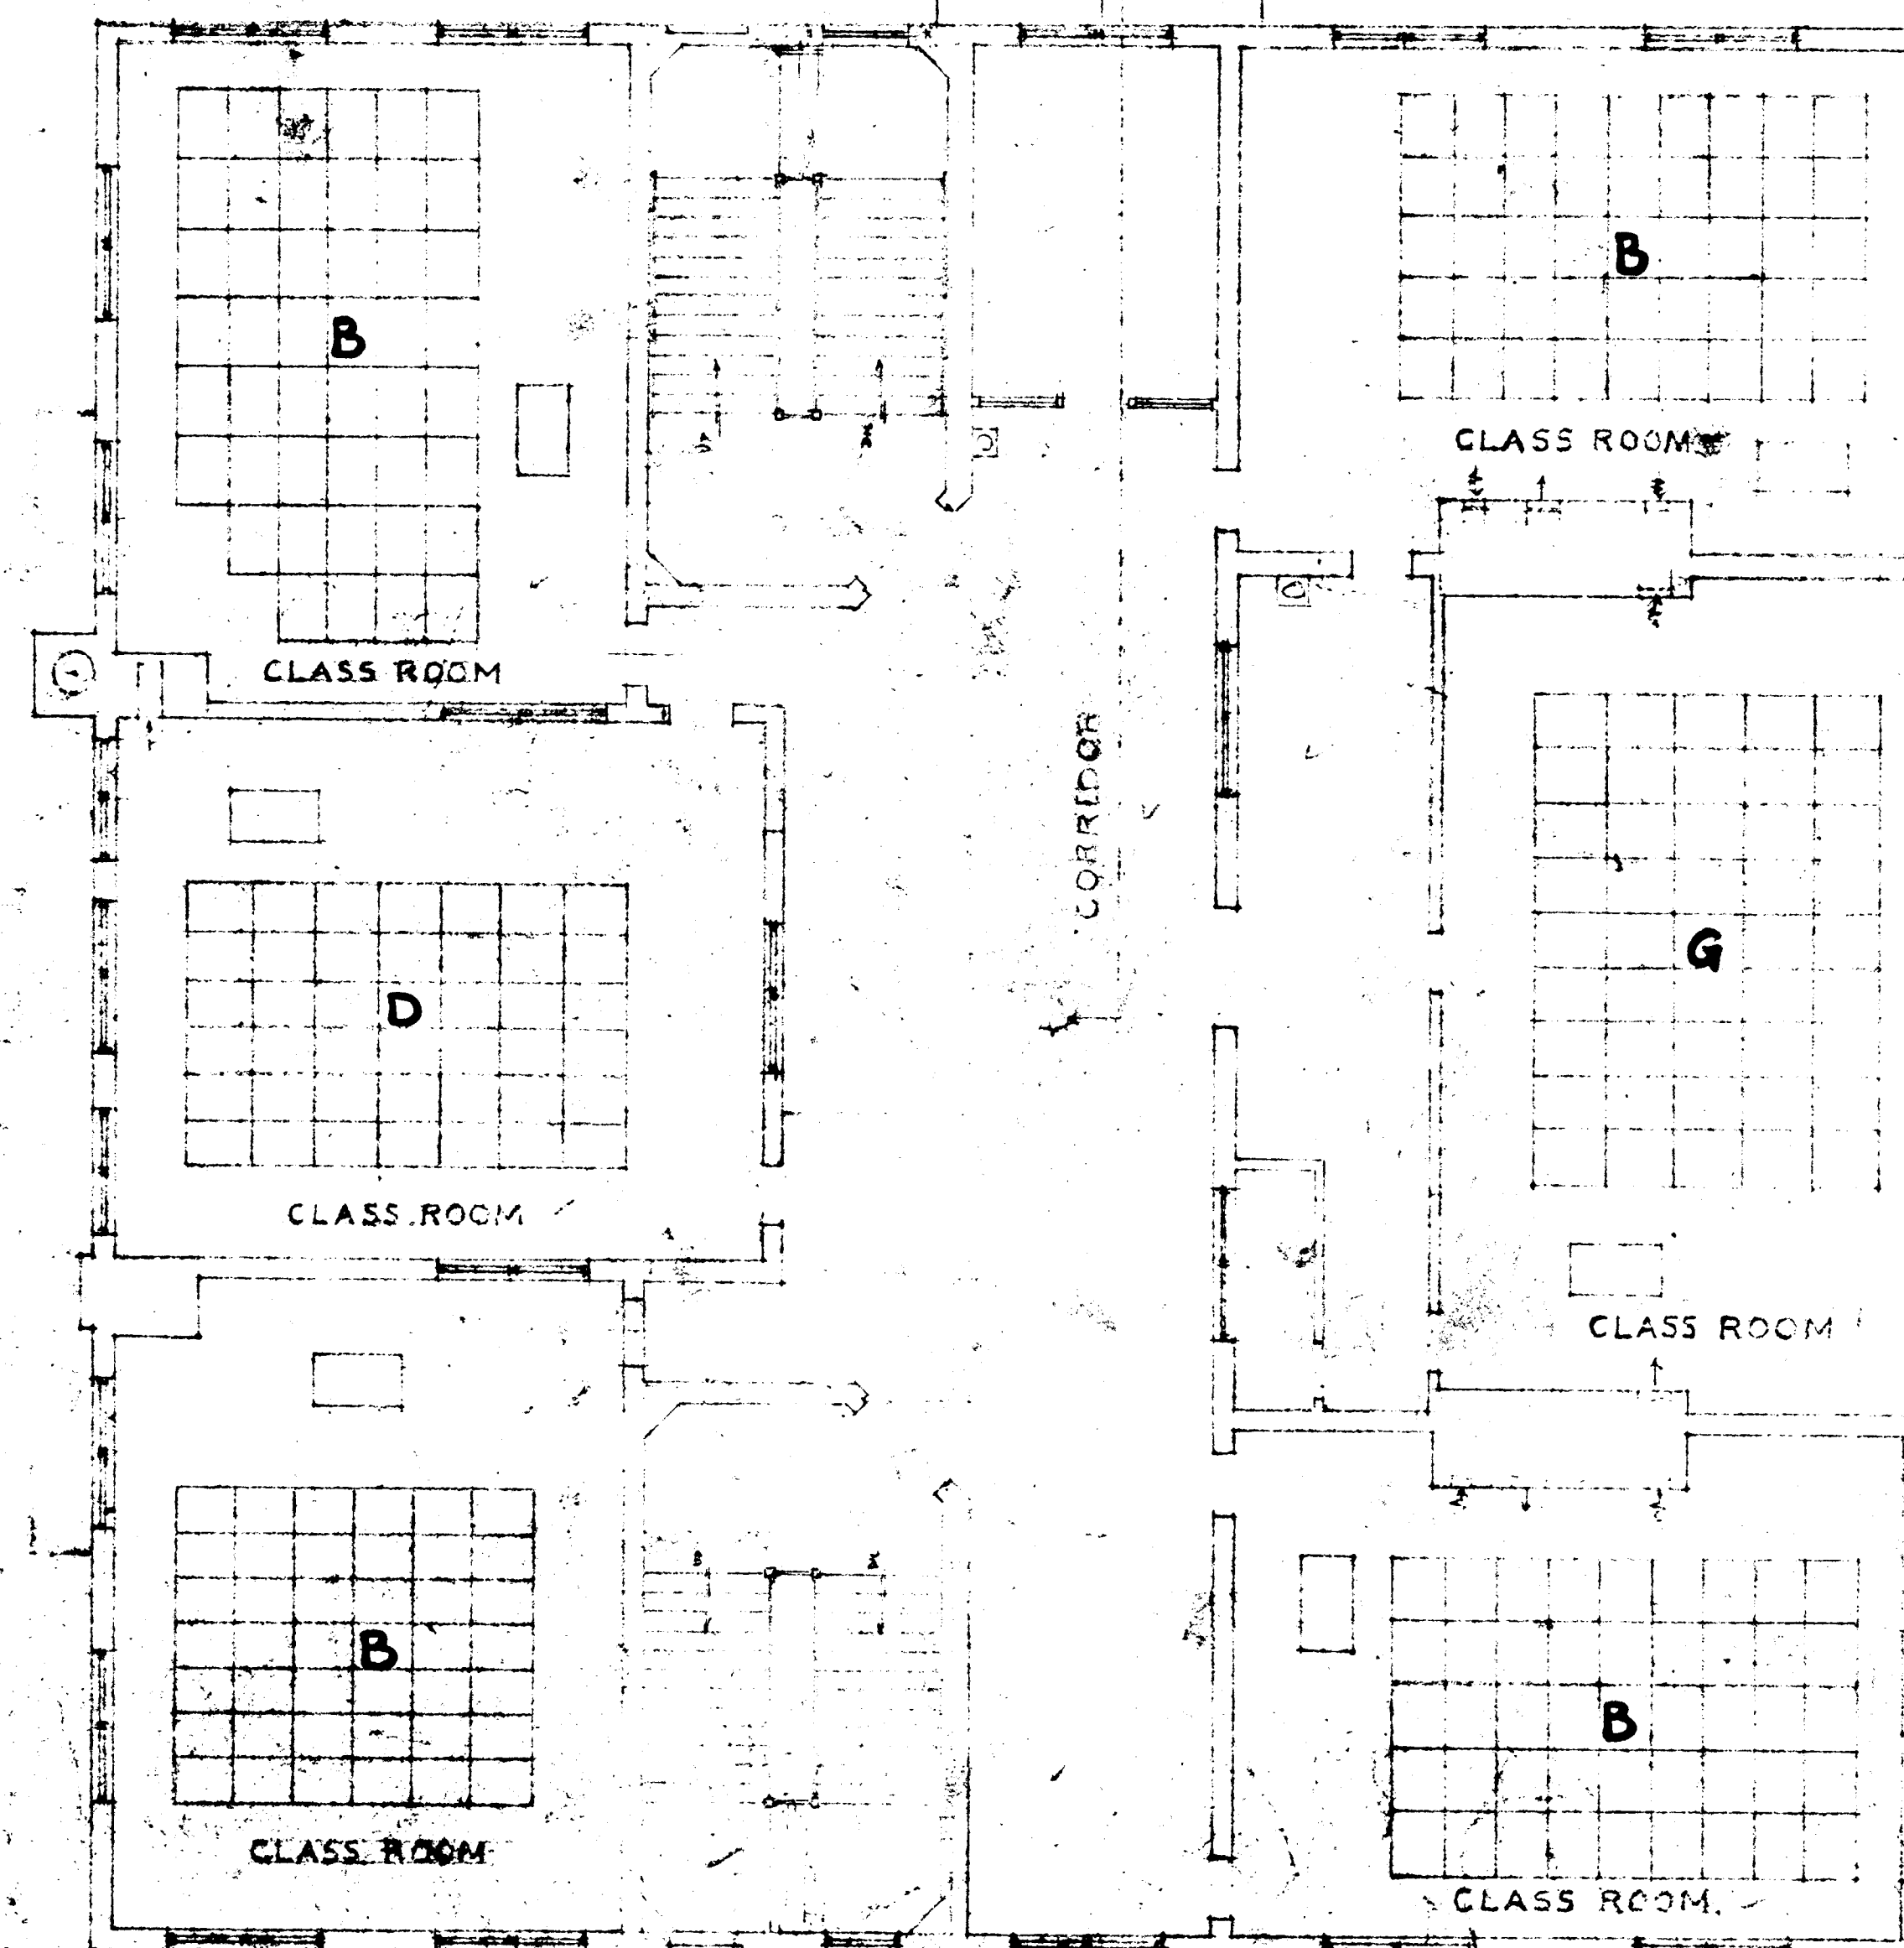

SECOND FLOOR PLAN

DAYBOOK No. 09630-B-222

CITY OF HARTFORD, CONNECTICUT DEPARTMENT OF ENGINEERING			
DWIGHT SCHOOL 525 WETHERSFIELD AVE.			
SUBMITTED JAN 1918	RECOMMENDED JAN 1918	APPROVED JAN 1918	
DIVISION ENGINEER	ASST. CITY ENG.	CITY ENGINEER	
DESIGN	DRAWN	DAYBOOK NO.	
TRACED	CHECKED	DATE	

SHEET
5