


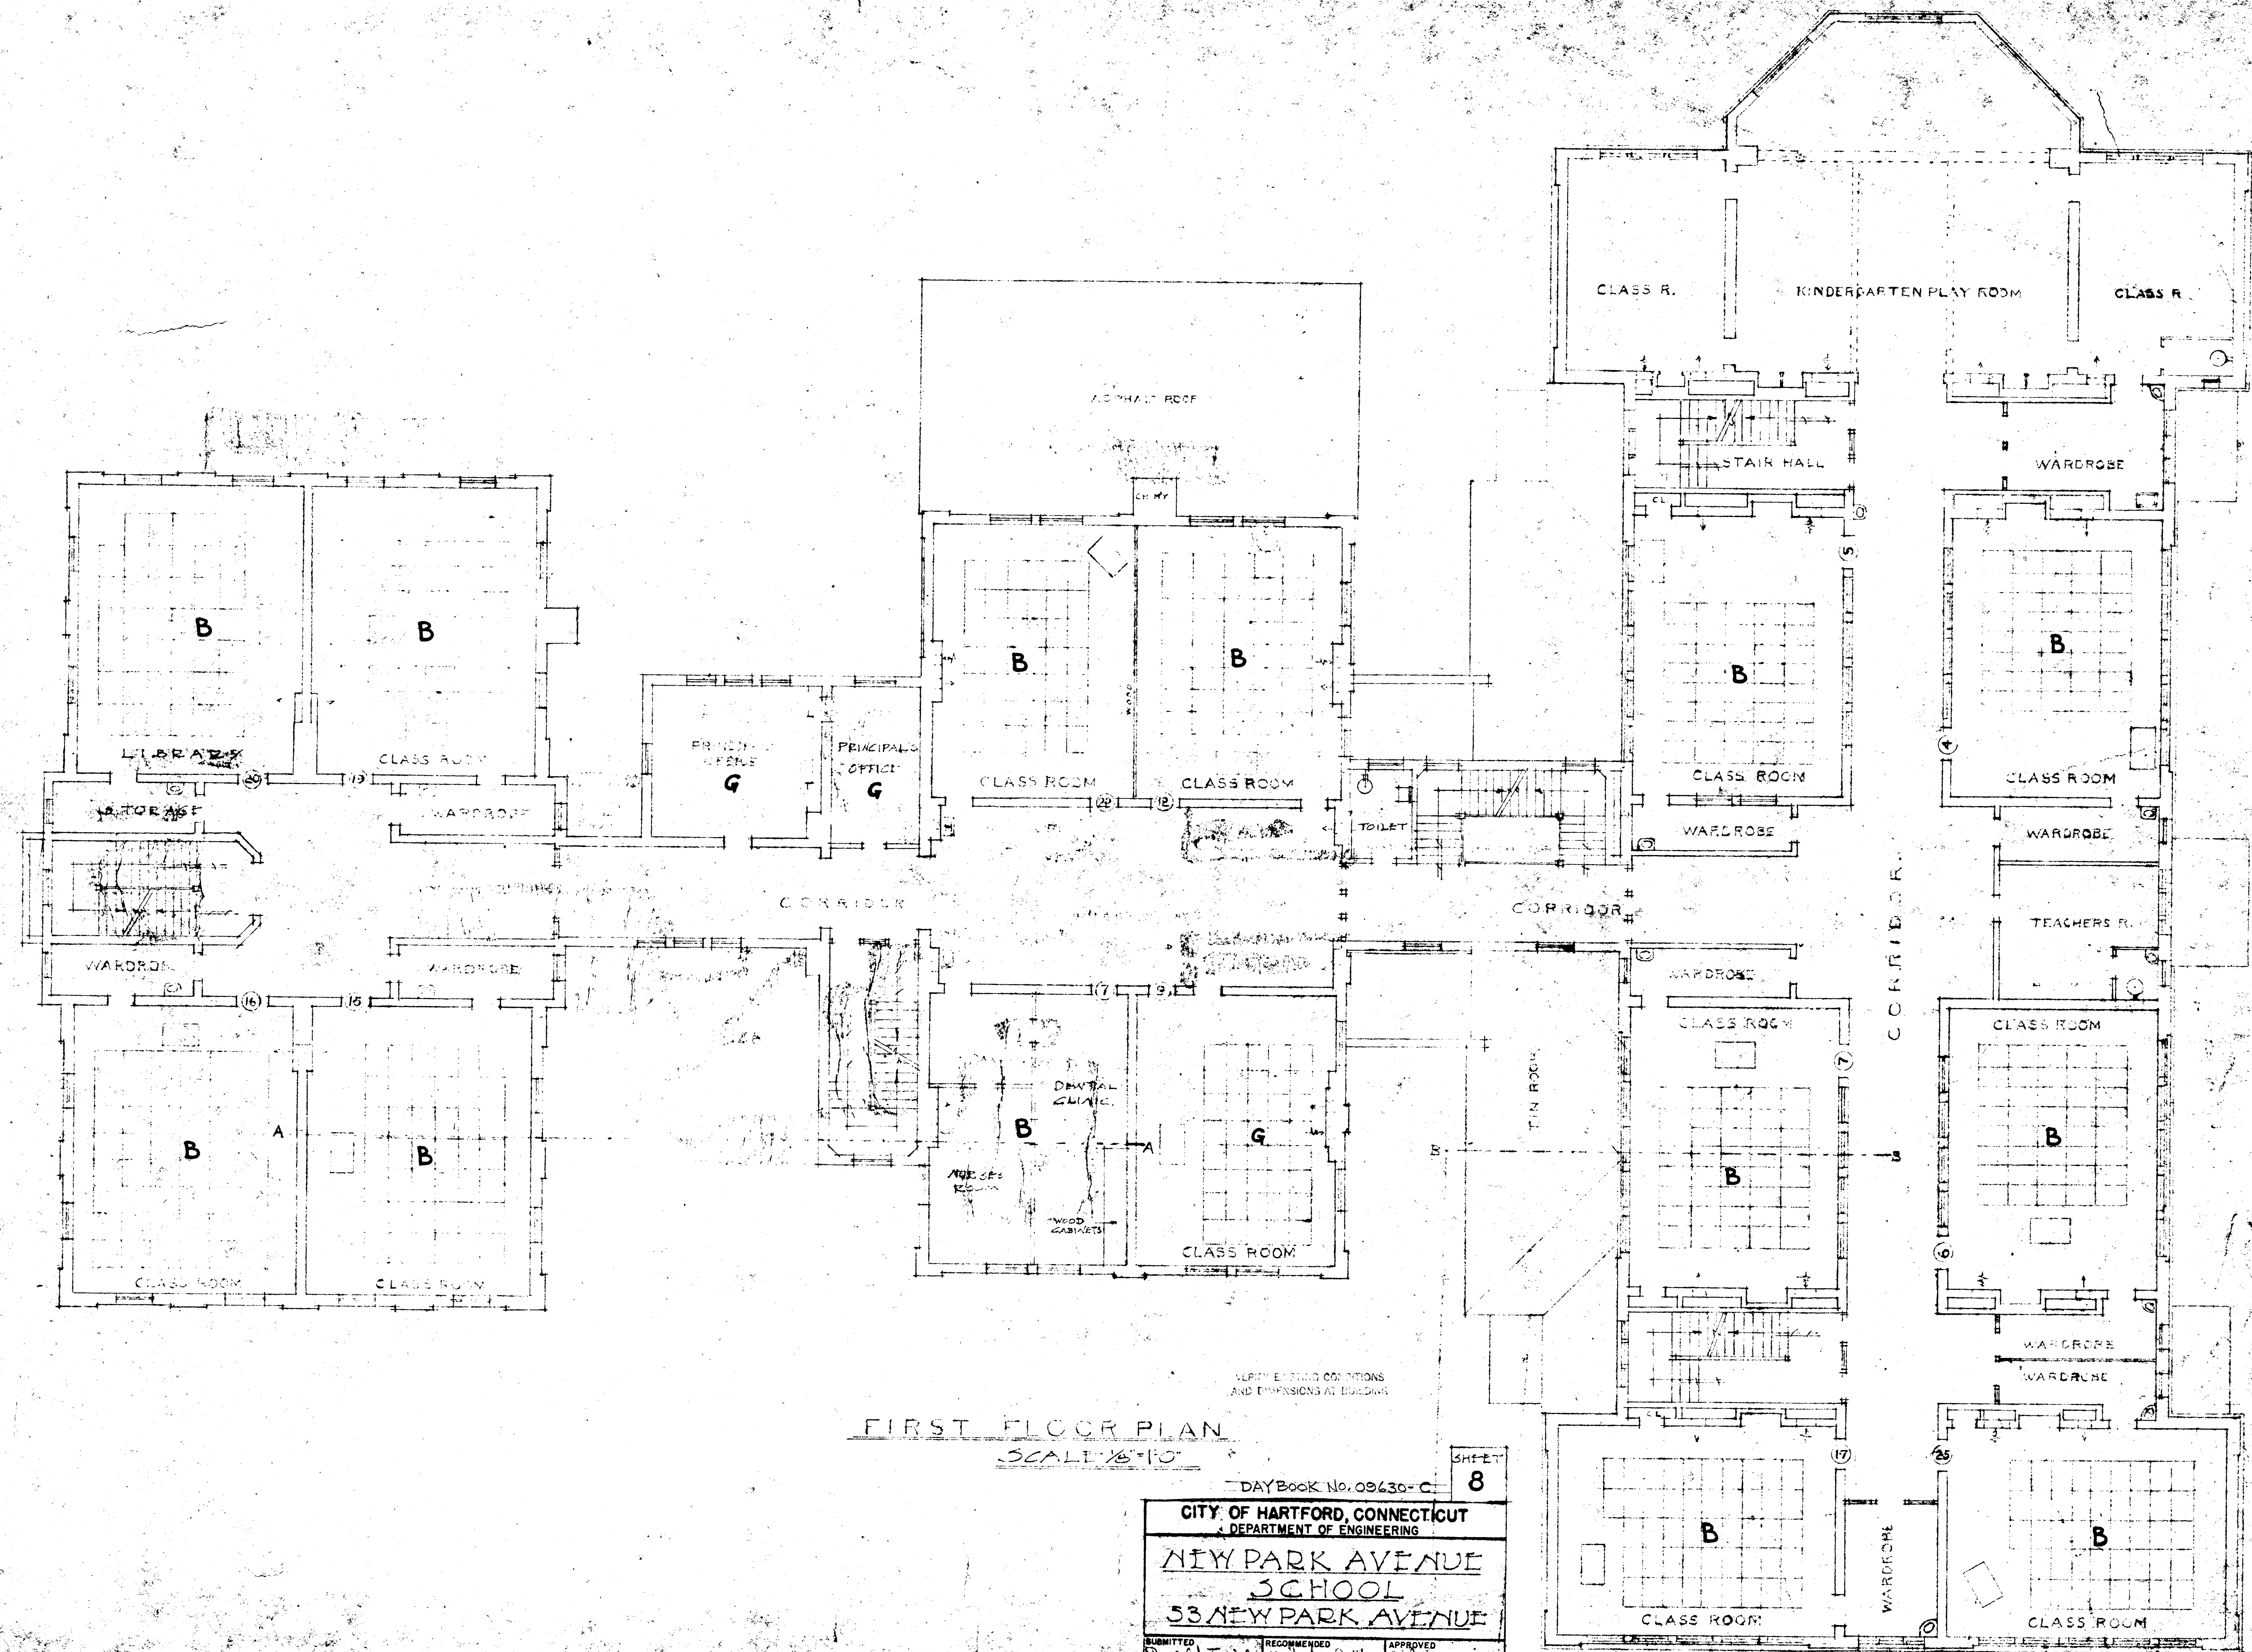

FIRST FLOOR PLAN
SCALE 1/8" = 1'-0"

DAYBOOK No. 09630-C

SHEET 8

CITY OF HARTFORD, CONNECTICUT
DEPARTMENT OF ENGINEERING
NEW PARK AVENUE
SCHOOL
53 NEW PARK AVENUE

SUBMITTED By <i>David A. Sullivan</i> DIVISION ENGINEER	RECOMMENDED By <i>David A. Sullivan</i> ASSY. CITY ENG.	APPROVED By <i>David A. Sullivan</i> CITY ENGINEER
DESIGN By <i>David A. Sullivan</i>	DRAWN By <i>David A. Sullivan</i>	DAYBOOK NO.
TRACED By <i>David A. Sullivan</i>	CHECK By <i>David A. Sullivan</i>	DATE MARCH 30, 1956