


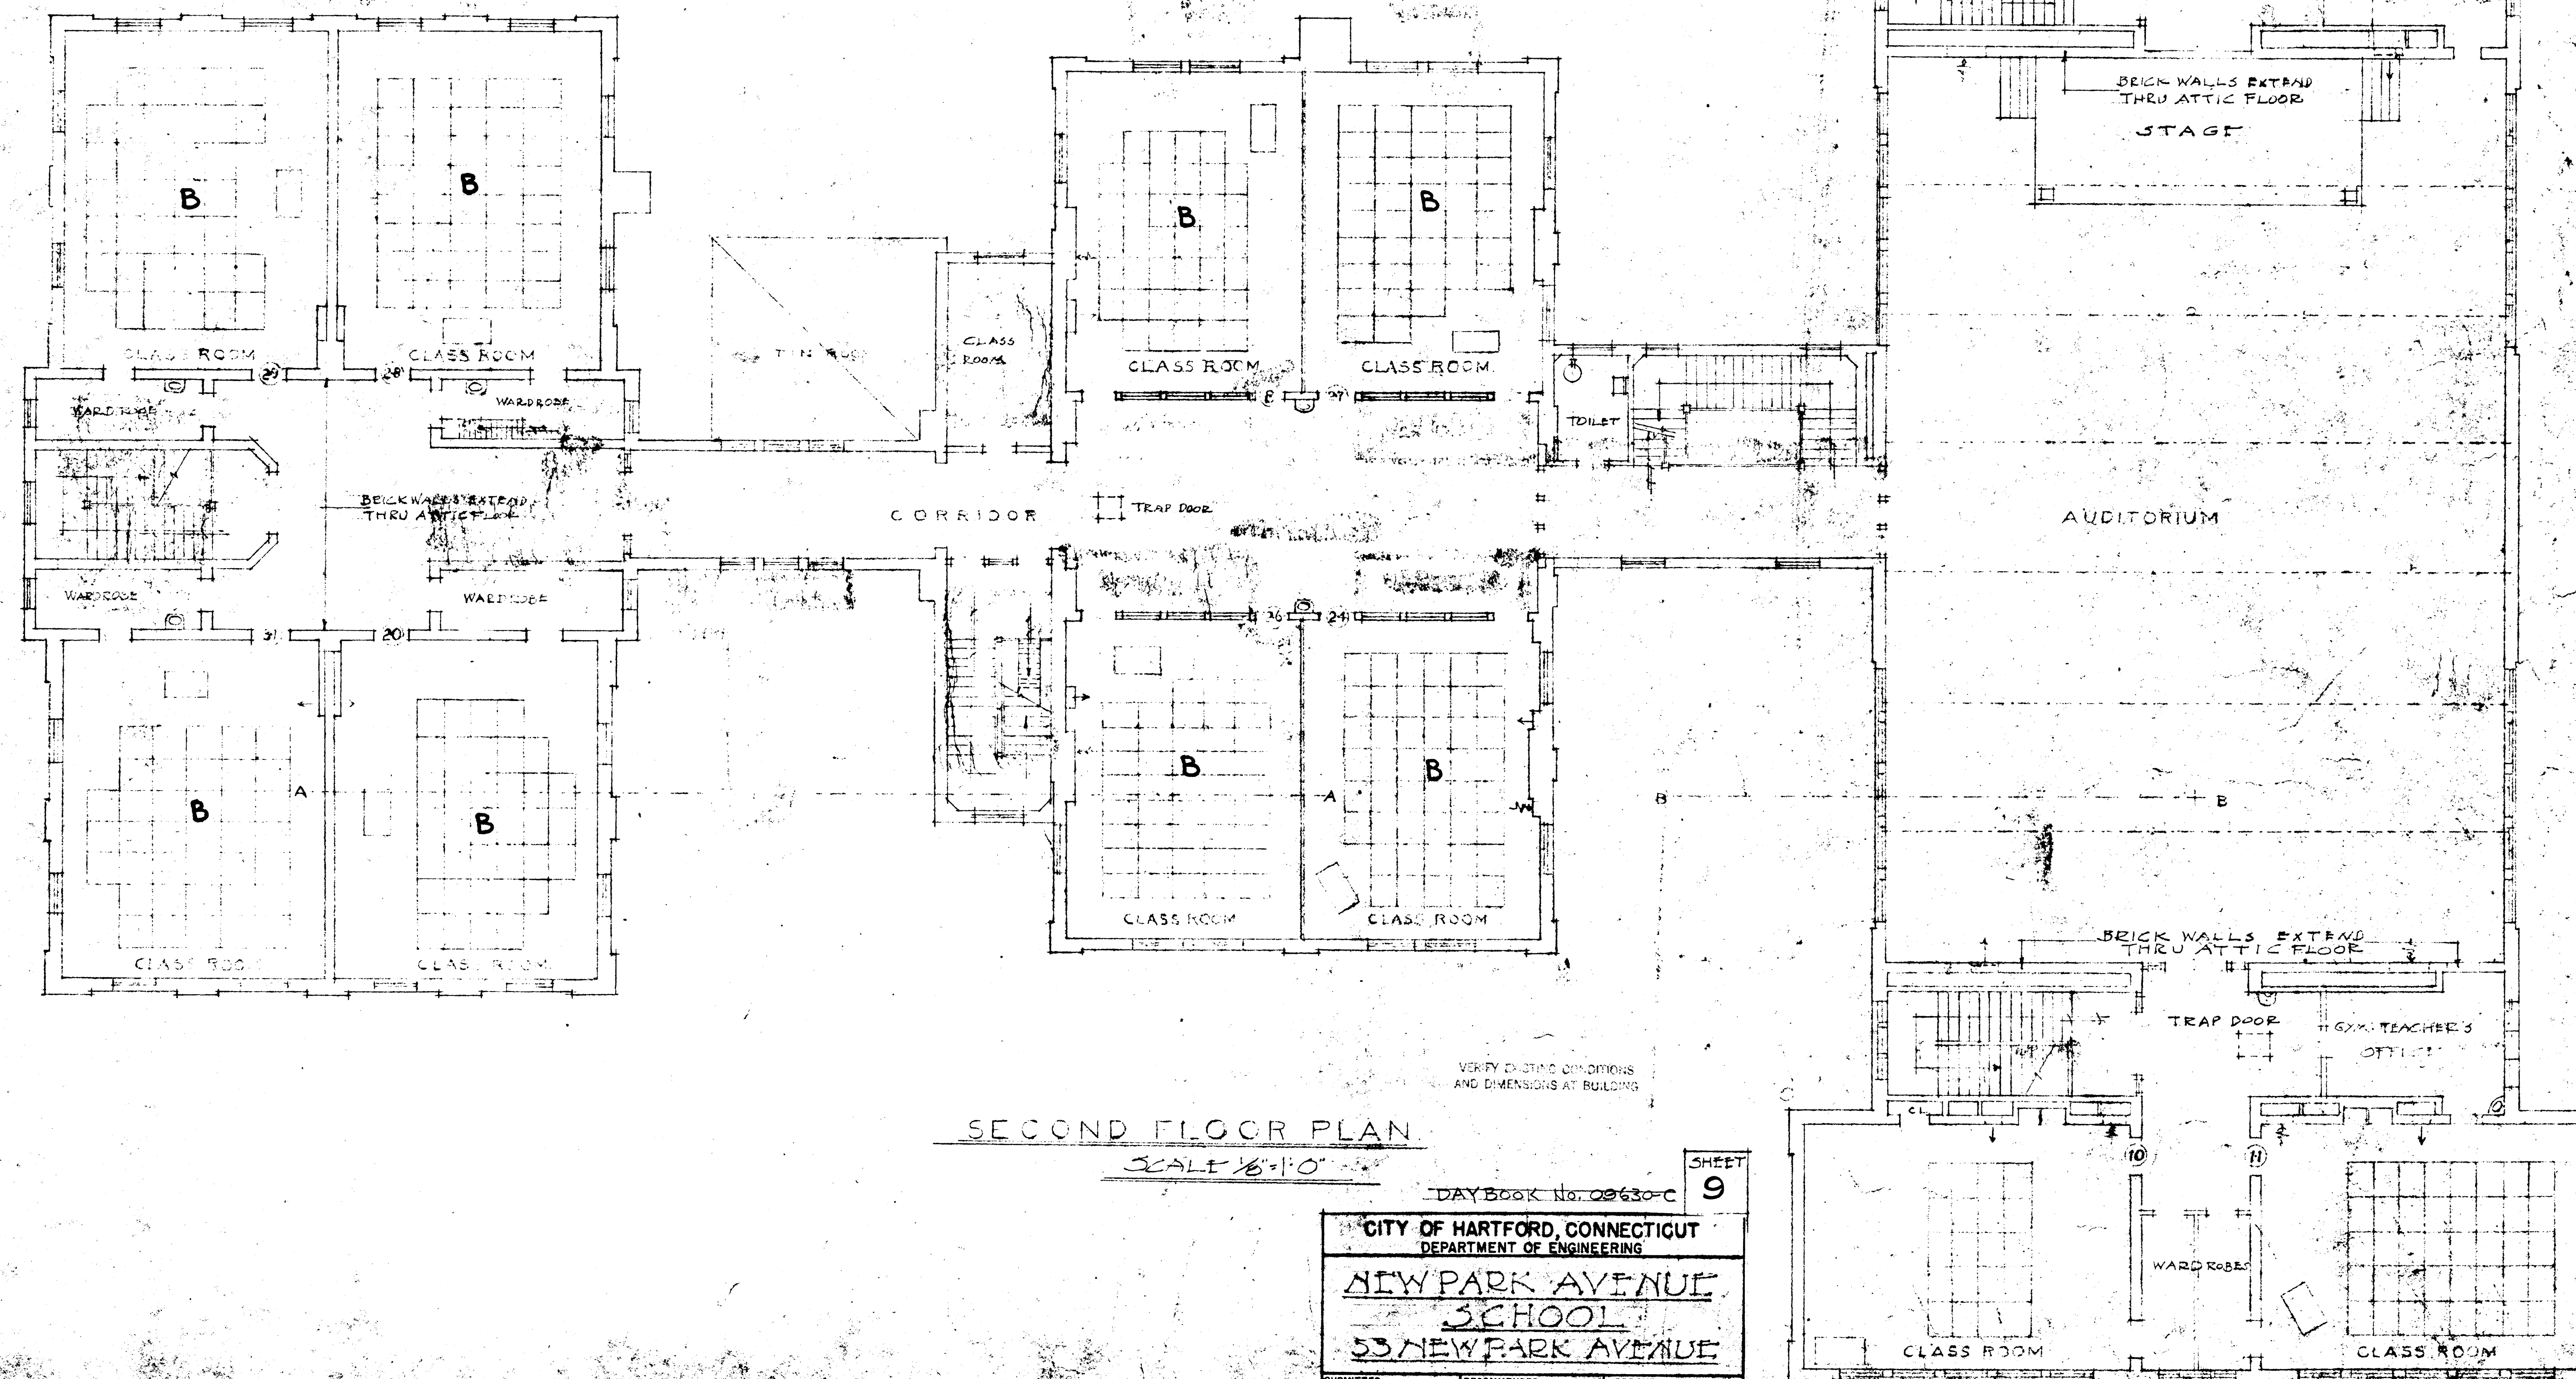

SECOND FLOOR PLAN
SCALE 1/8" = 1'-0"

DAYBOOK No. 09630-C

SHEET 9

CITY OF HARTFORD, CONNECTICUT DEPARTMENT OF ENGINEERING		
NEW PARK AVENUE SCHOOL 55 NEW PARK AVENUE		
SUBMITTED By <i>Paul J. Toole</i>	RECOMMENDED By <i>Wm. H. Sullivan</i>	APPROVED By <i>Wm. H. Sullivan</i>
DIVISION ENGINEER	ASST. CITY ENG.	CITY ENGINEER
DESIGN	DRAWN <i>D.A.C.</i>	DAYBOOK NO.
TRACED	CHECK	DATE MARCH 30 1950