




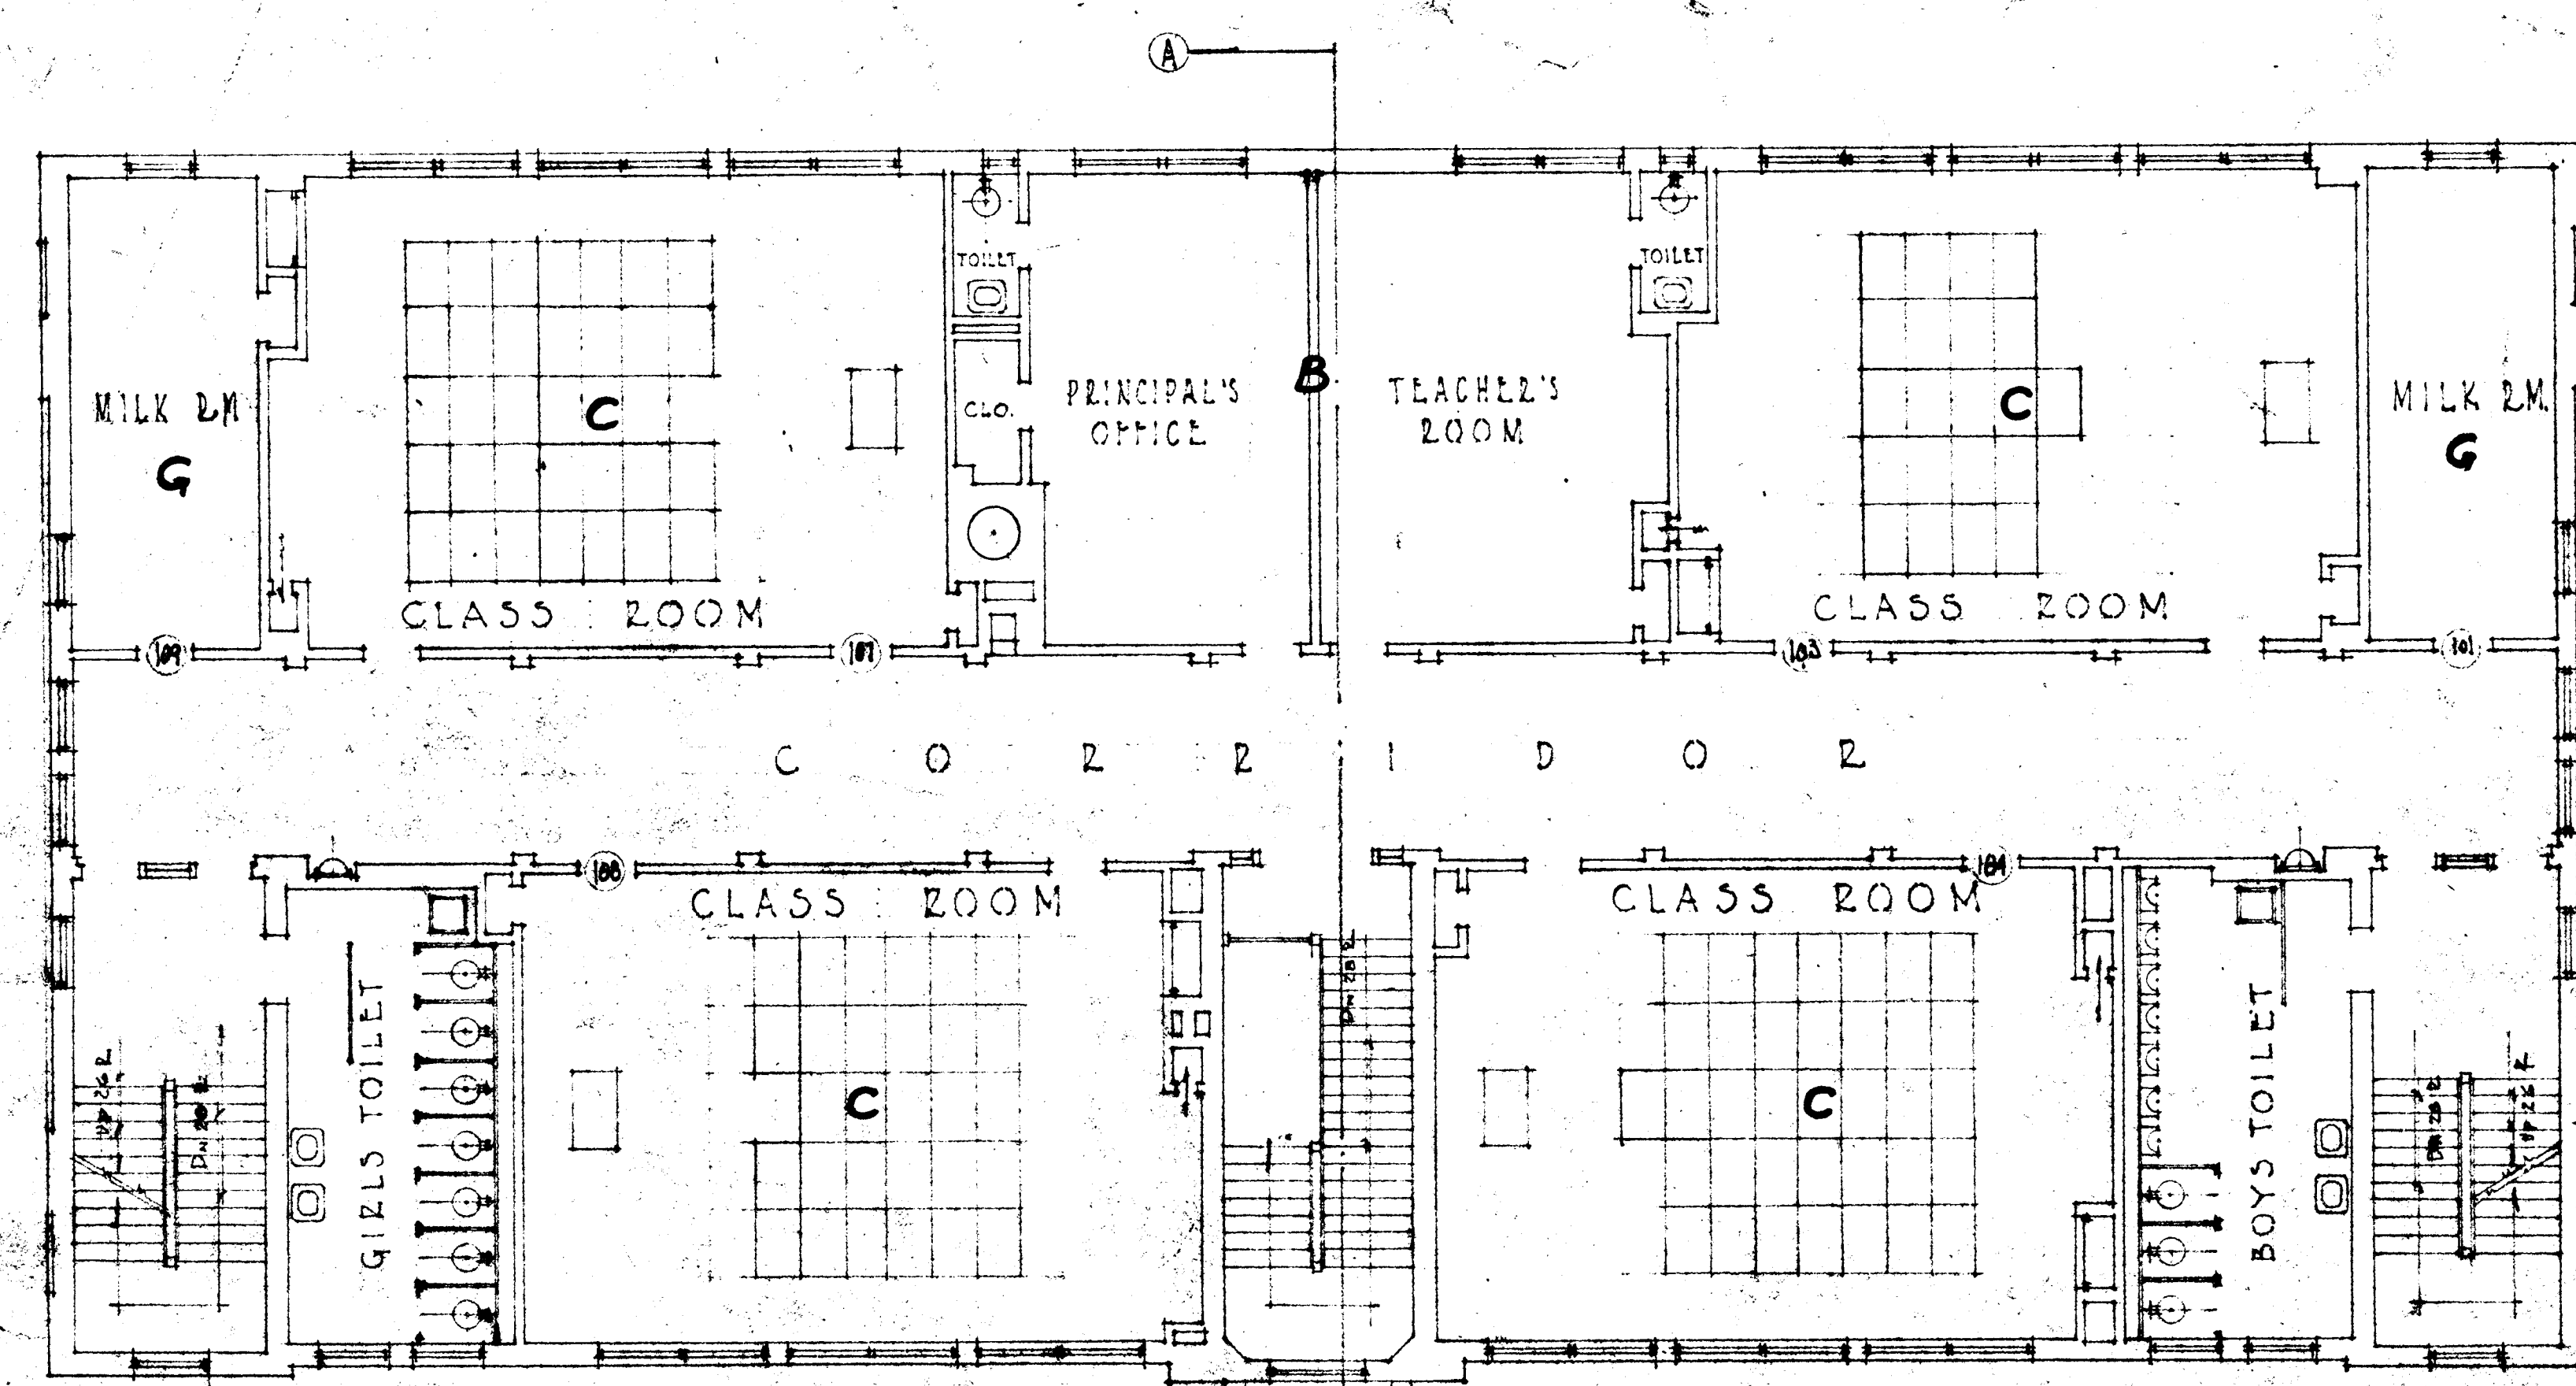


FIRST FLOOR PLAN

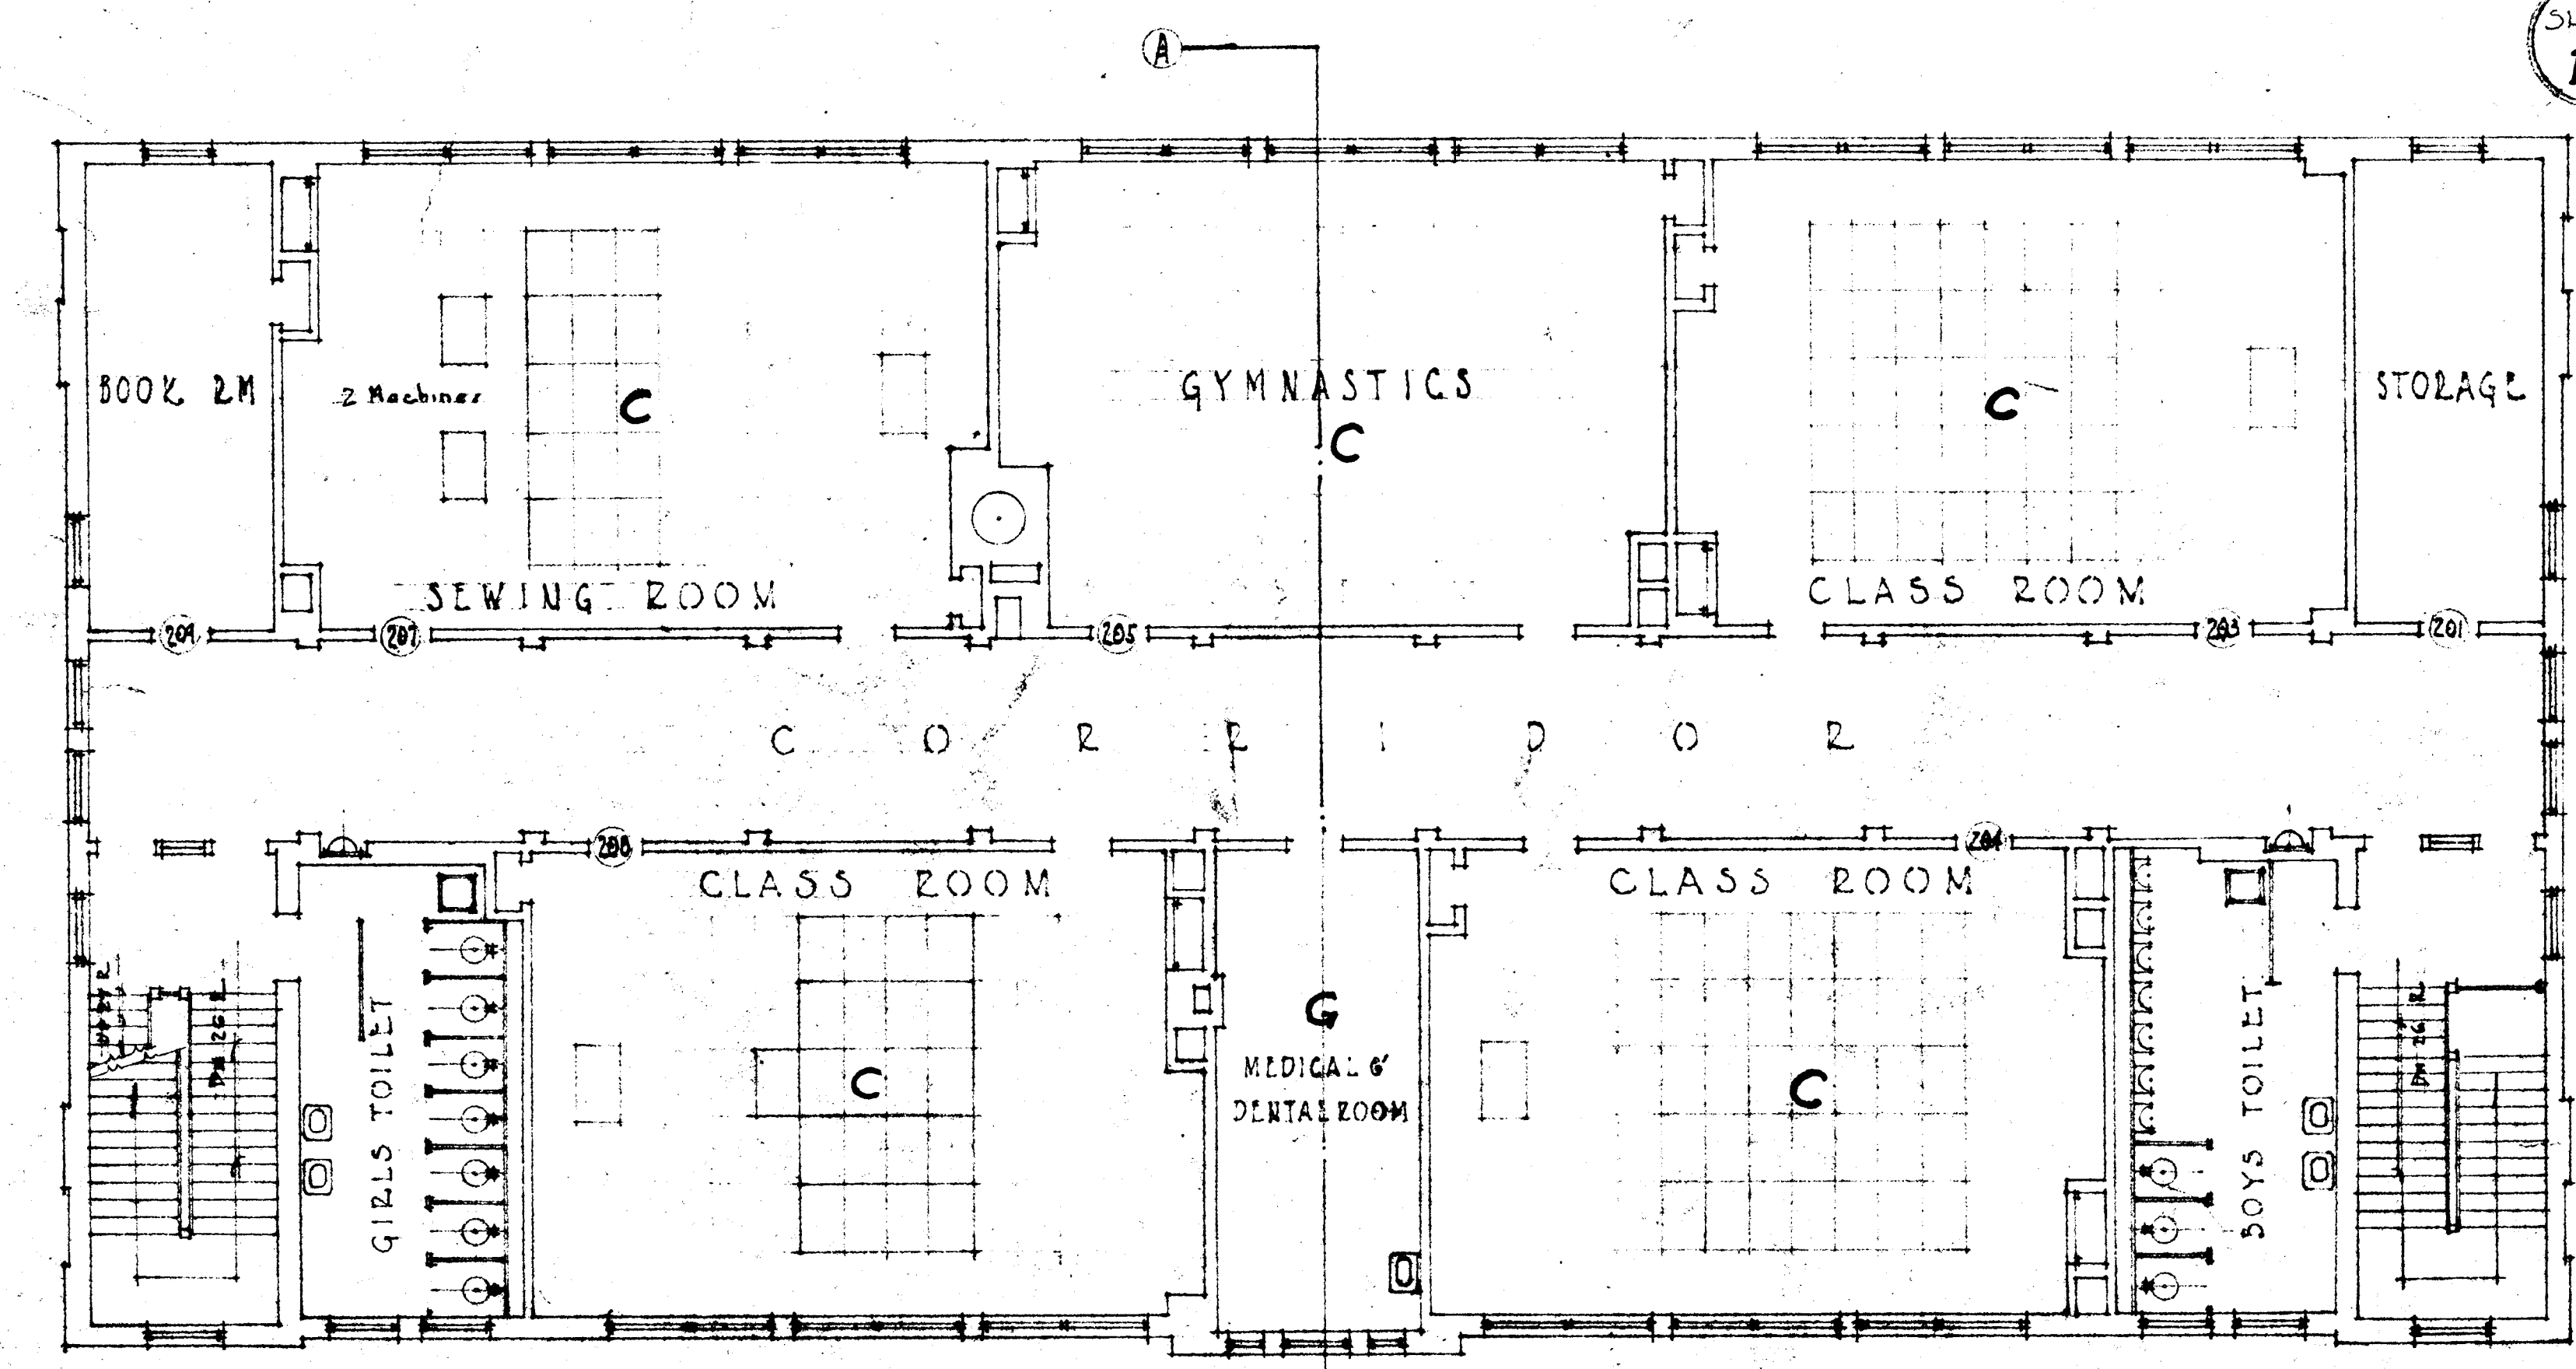

SECOND FLOOR PLAN

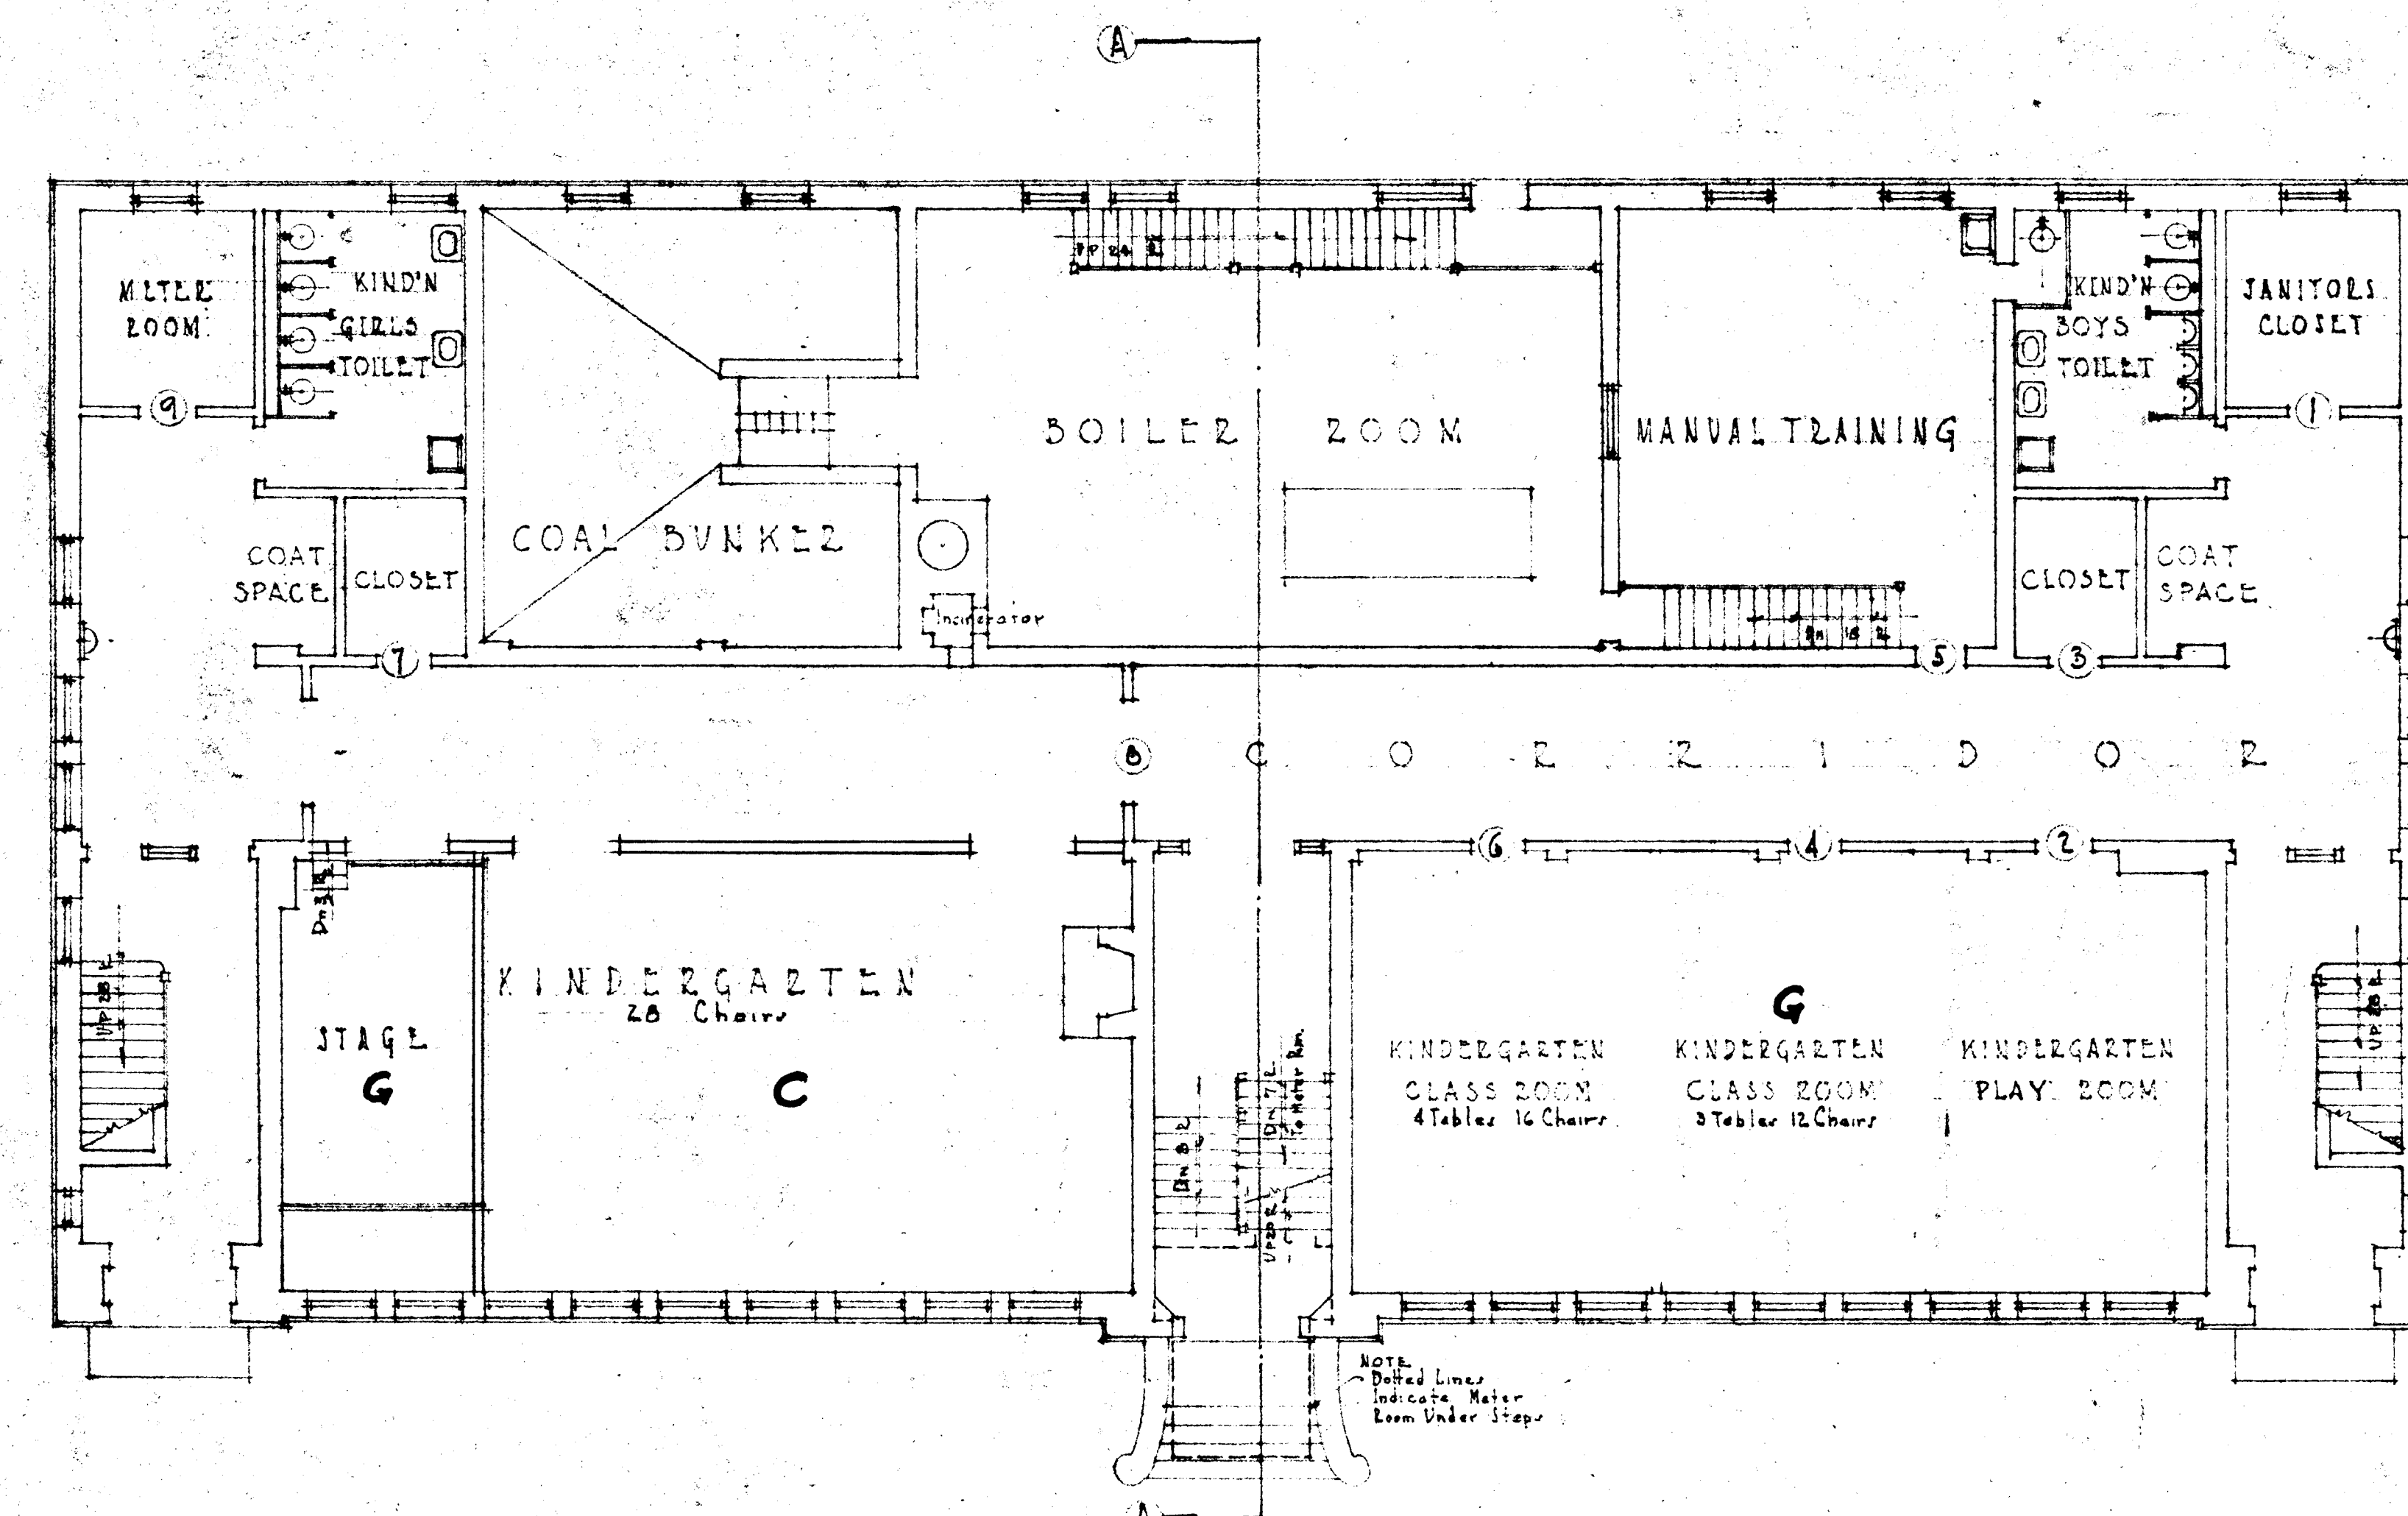

GROUND FLOOR PLAN

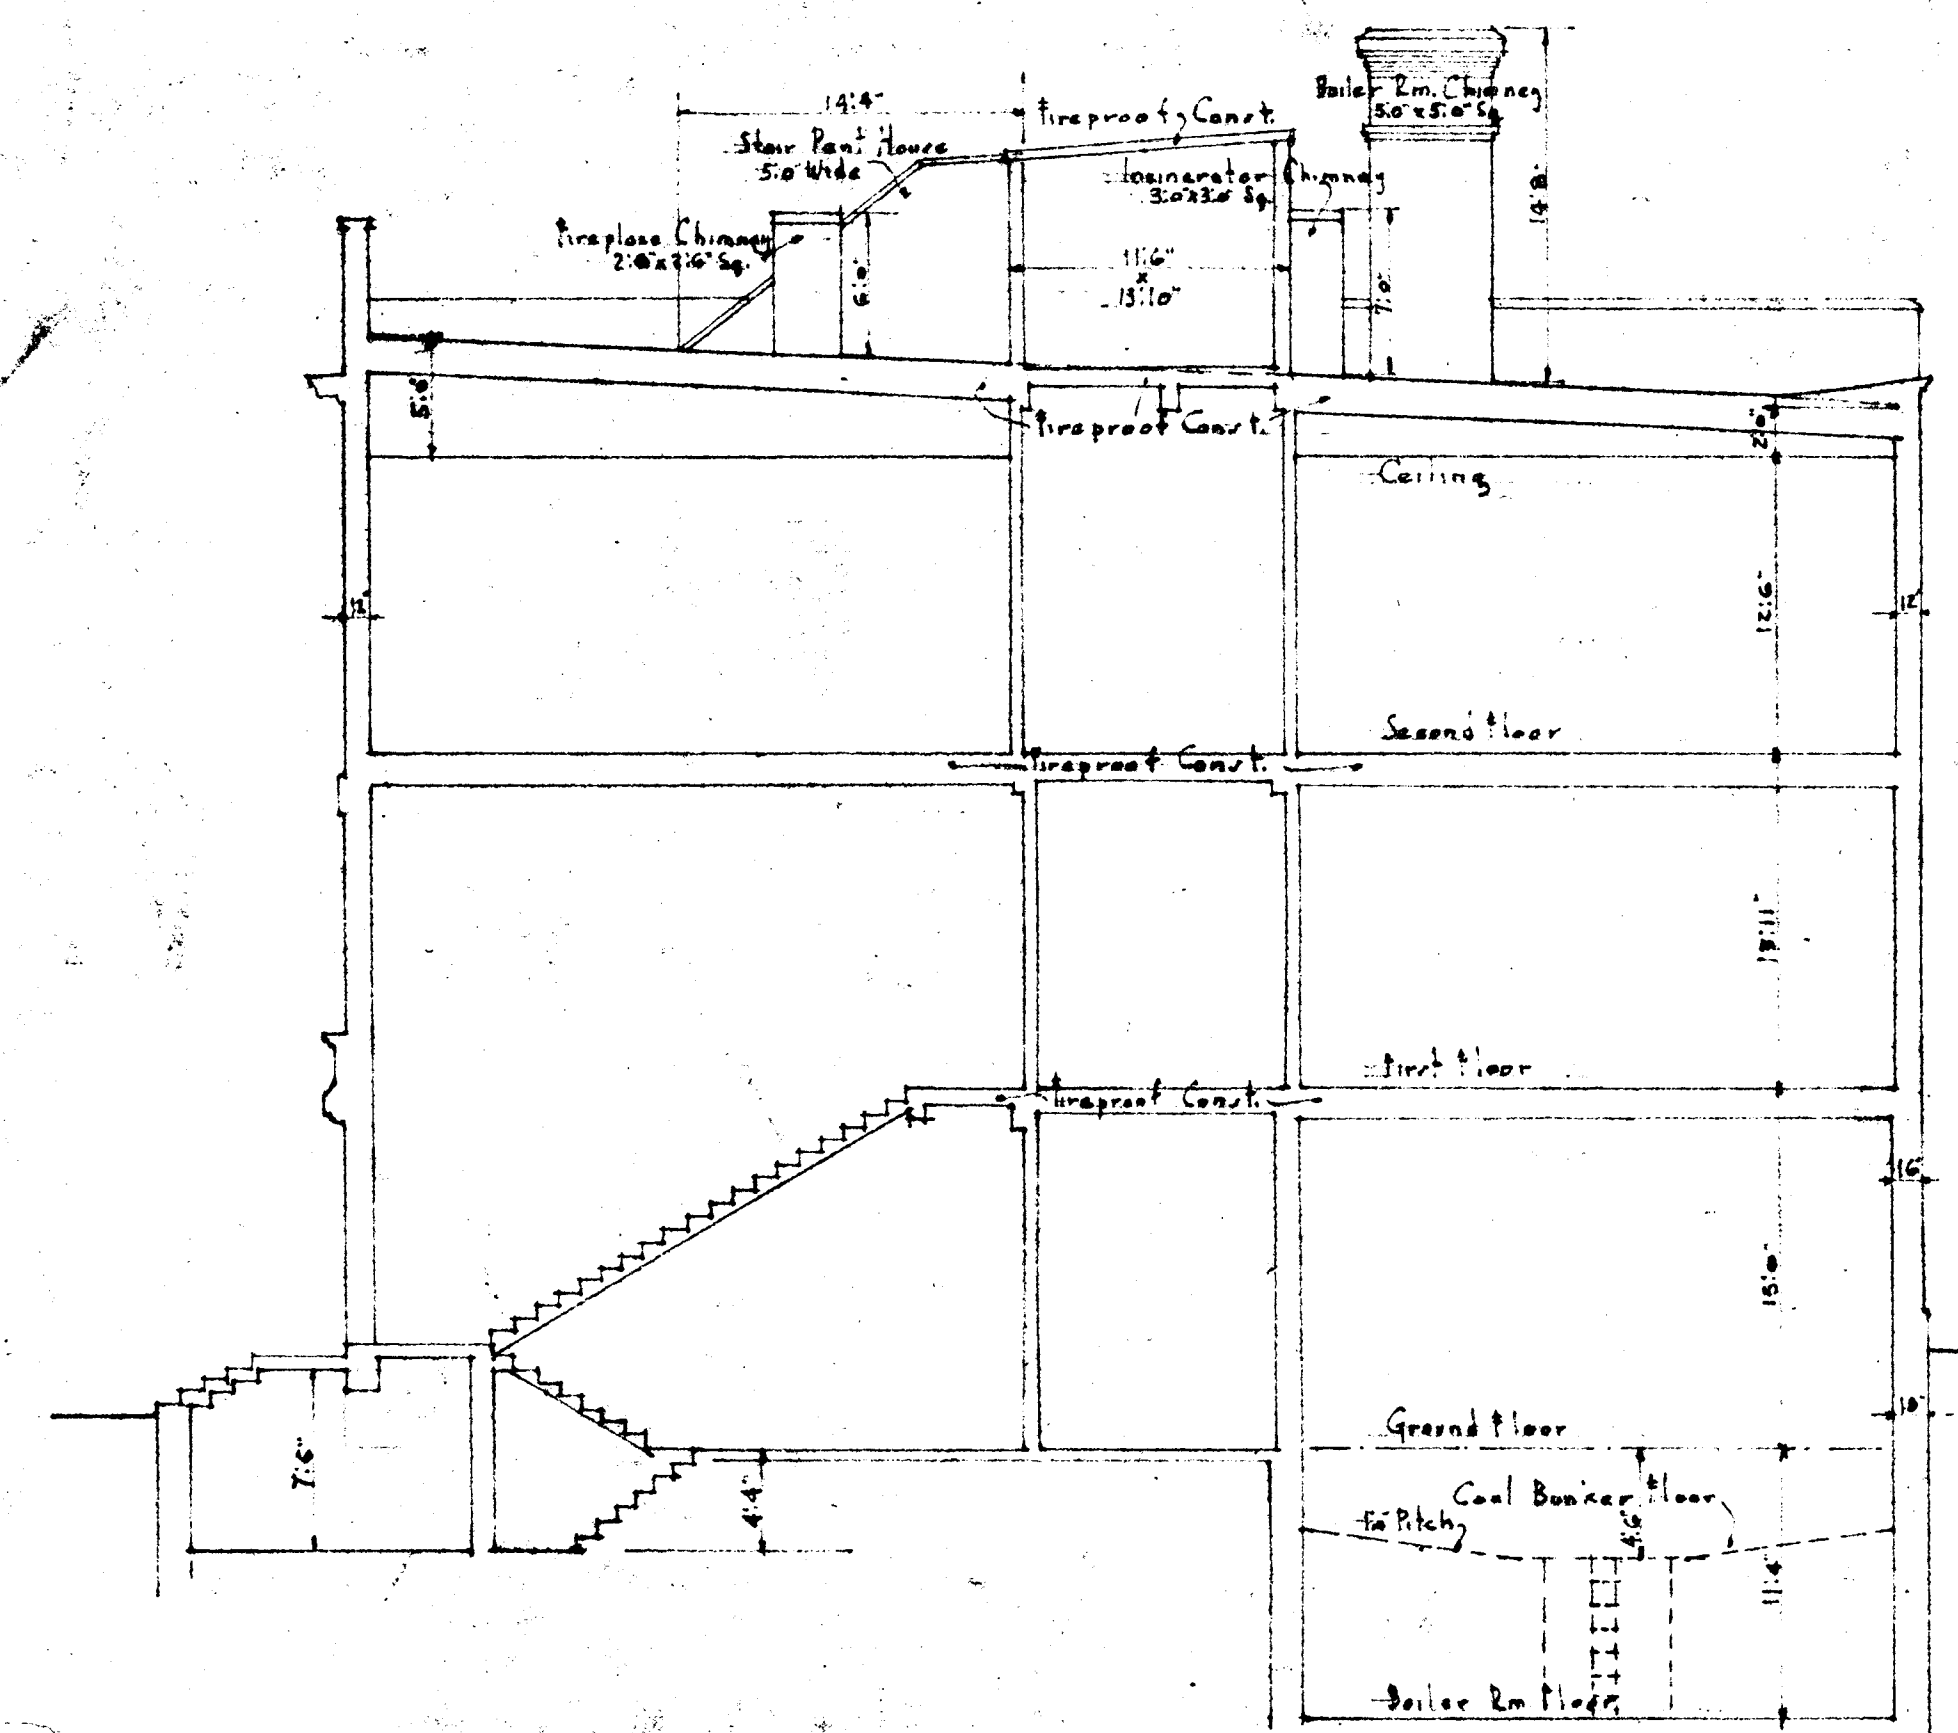

SECTION A

ITEM B-58

C. A. BARBOUR SCHOOL
150 TOWER AVE.

DAYBOOK No. 09630-D

Date 5-7-34 Scale 1/8" = 1 ft. Drawn by P.H.O.