


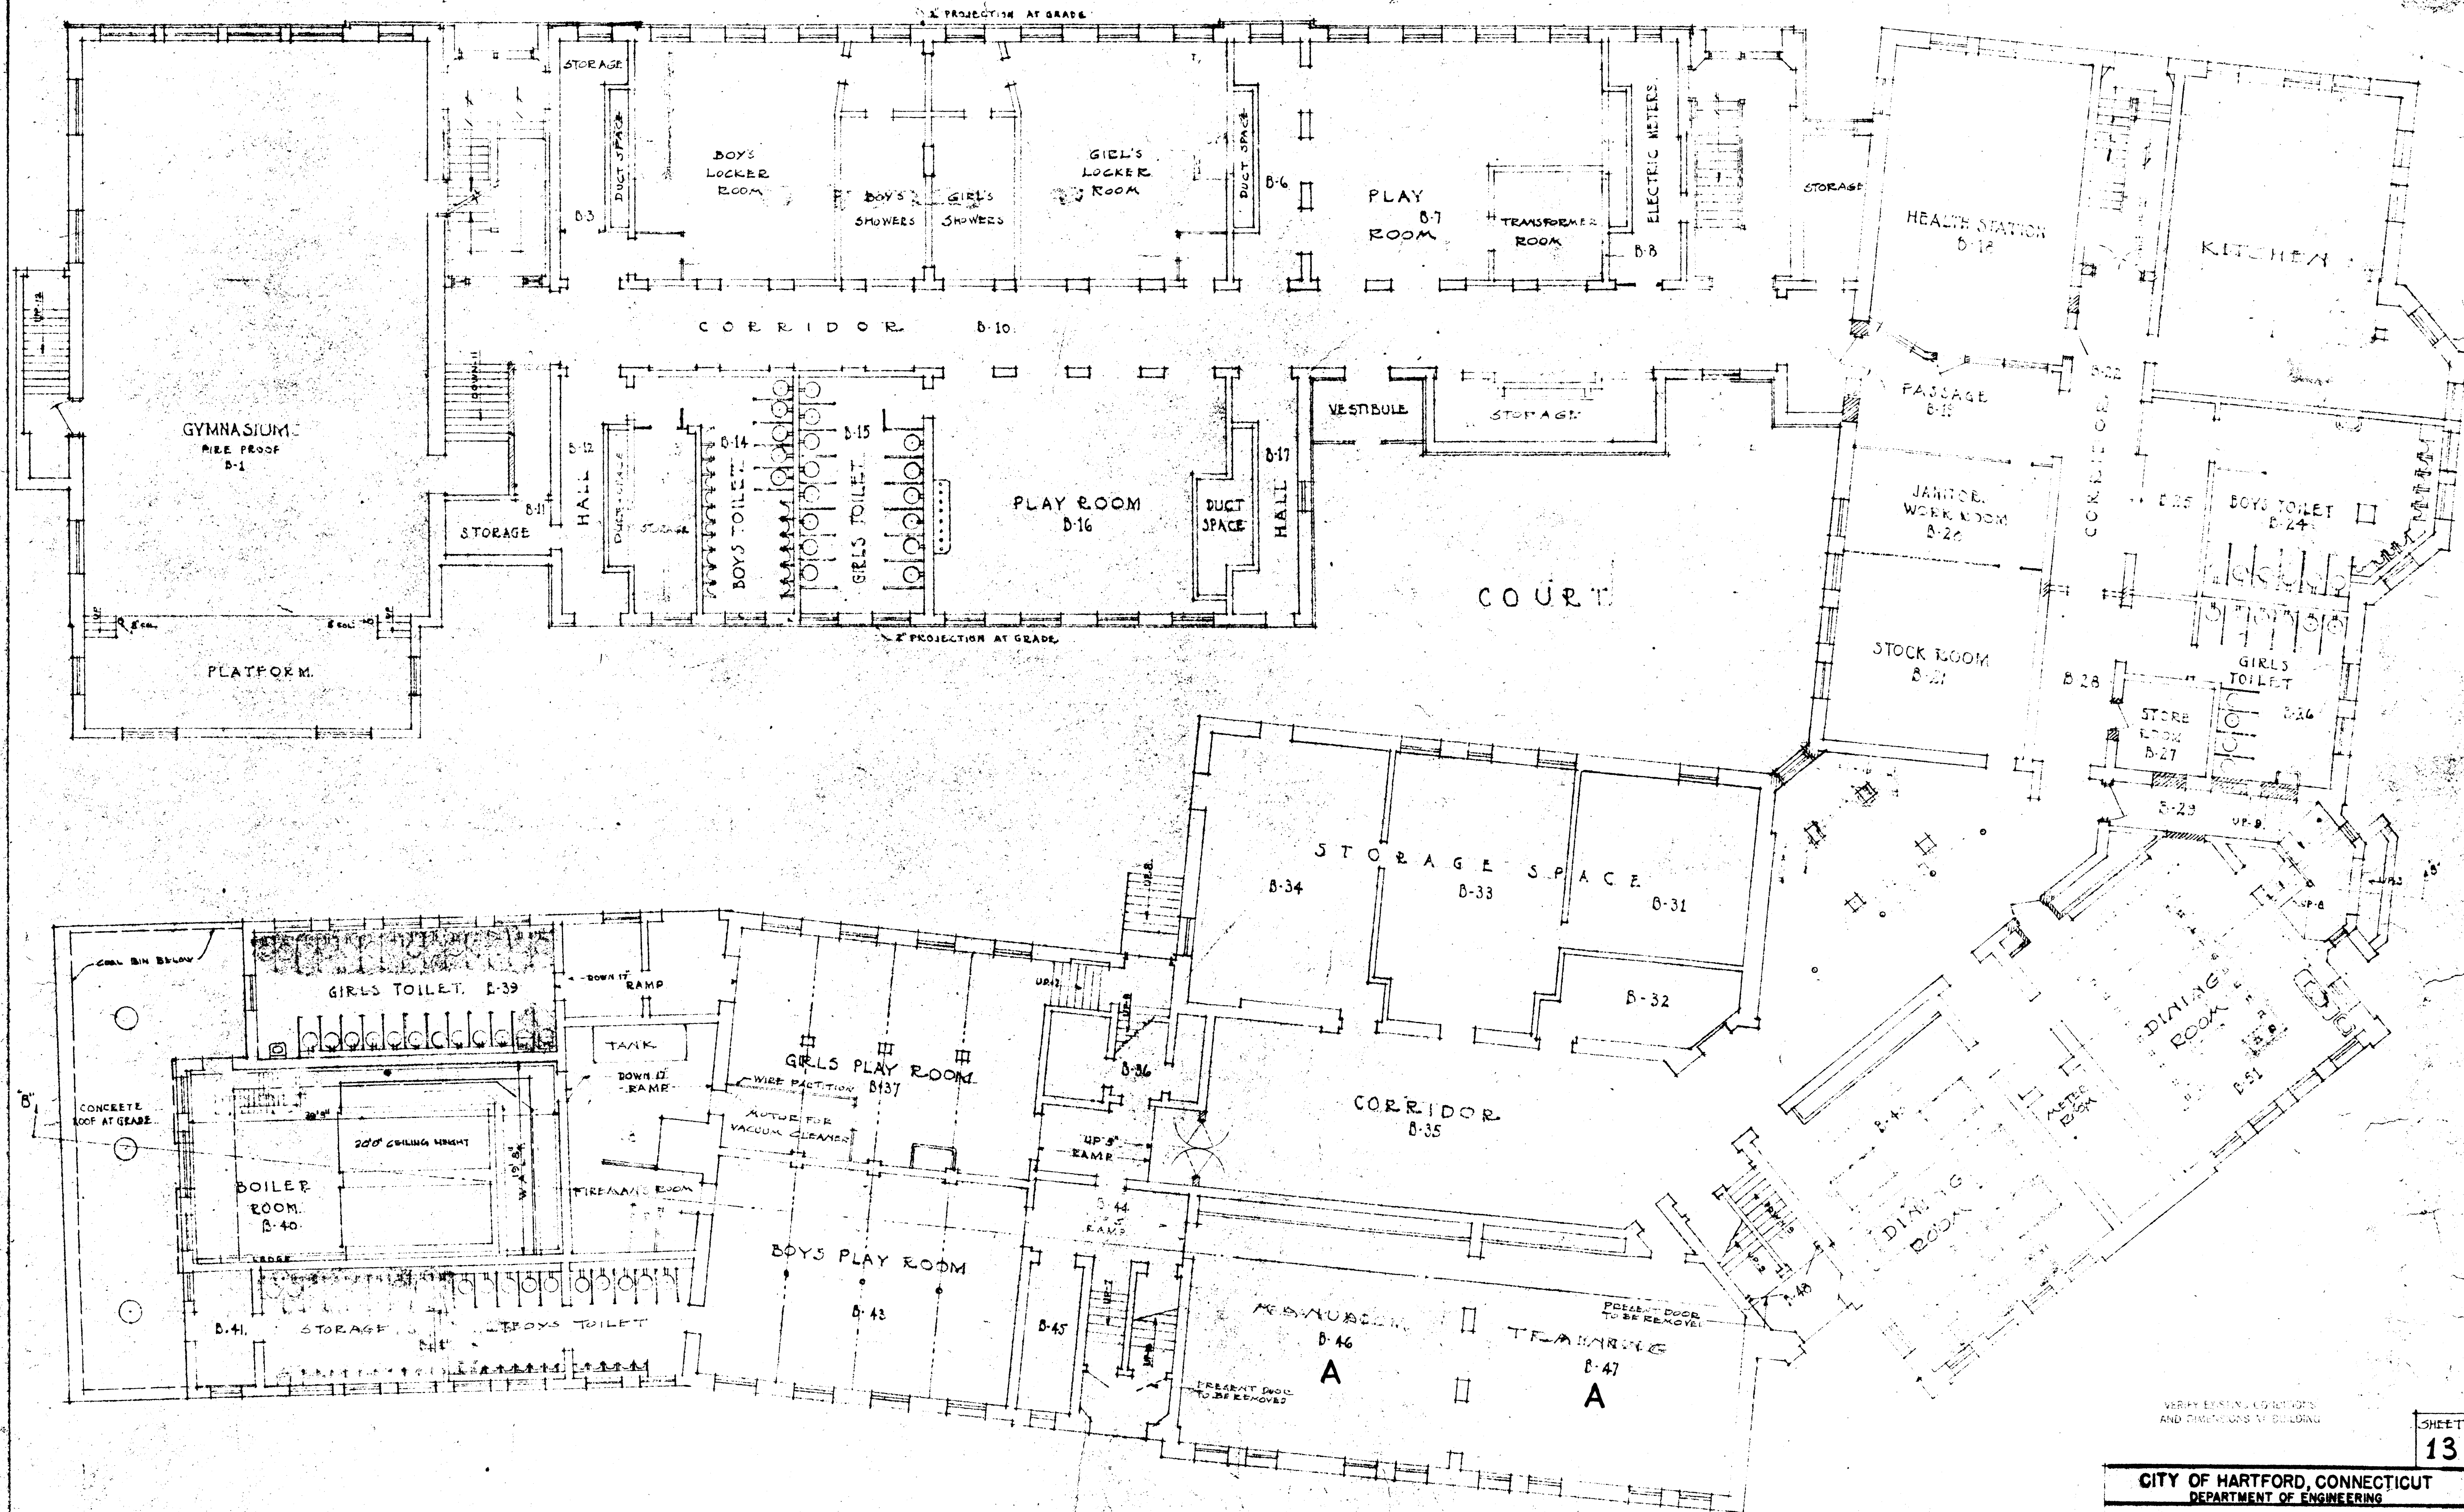

BASEMENT FLOOR PLAN
SCALE 1/8" = 1'-0"

VERIFY EXISTING CONDITIONS
AND DIMENSIONS OF BUILDING

SHEET
13

CITY OF HARTFORD, CONNECTICUT DEPARTMENT OF ENGINEERING			
ALTERATIONS FOX SCHOOL 461 WASHINGTON STREET			
SUBMITTED By: C. T. Smith	RECOMMENDED By: W. H. Smith	APPROVED By: W. H. Smith	
DIVISION ENGINEER	ASST. CITY ENG.	CITY ENGINEER	
DESIGN	DRAWN	DAYBOOK NO.	
TRACED	DATE	DATE	

DAYBOOK NO. 09630-F