


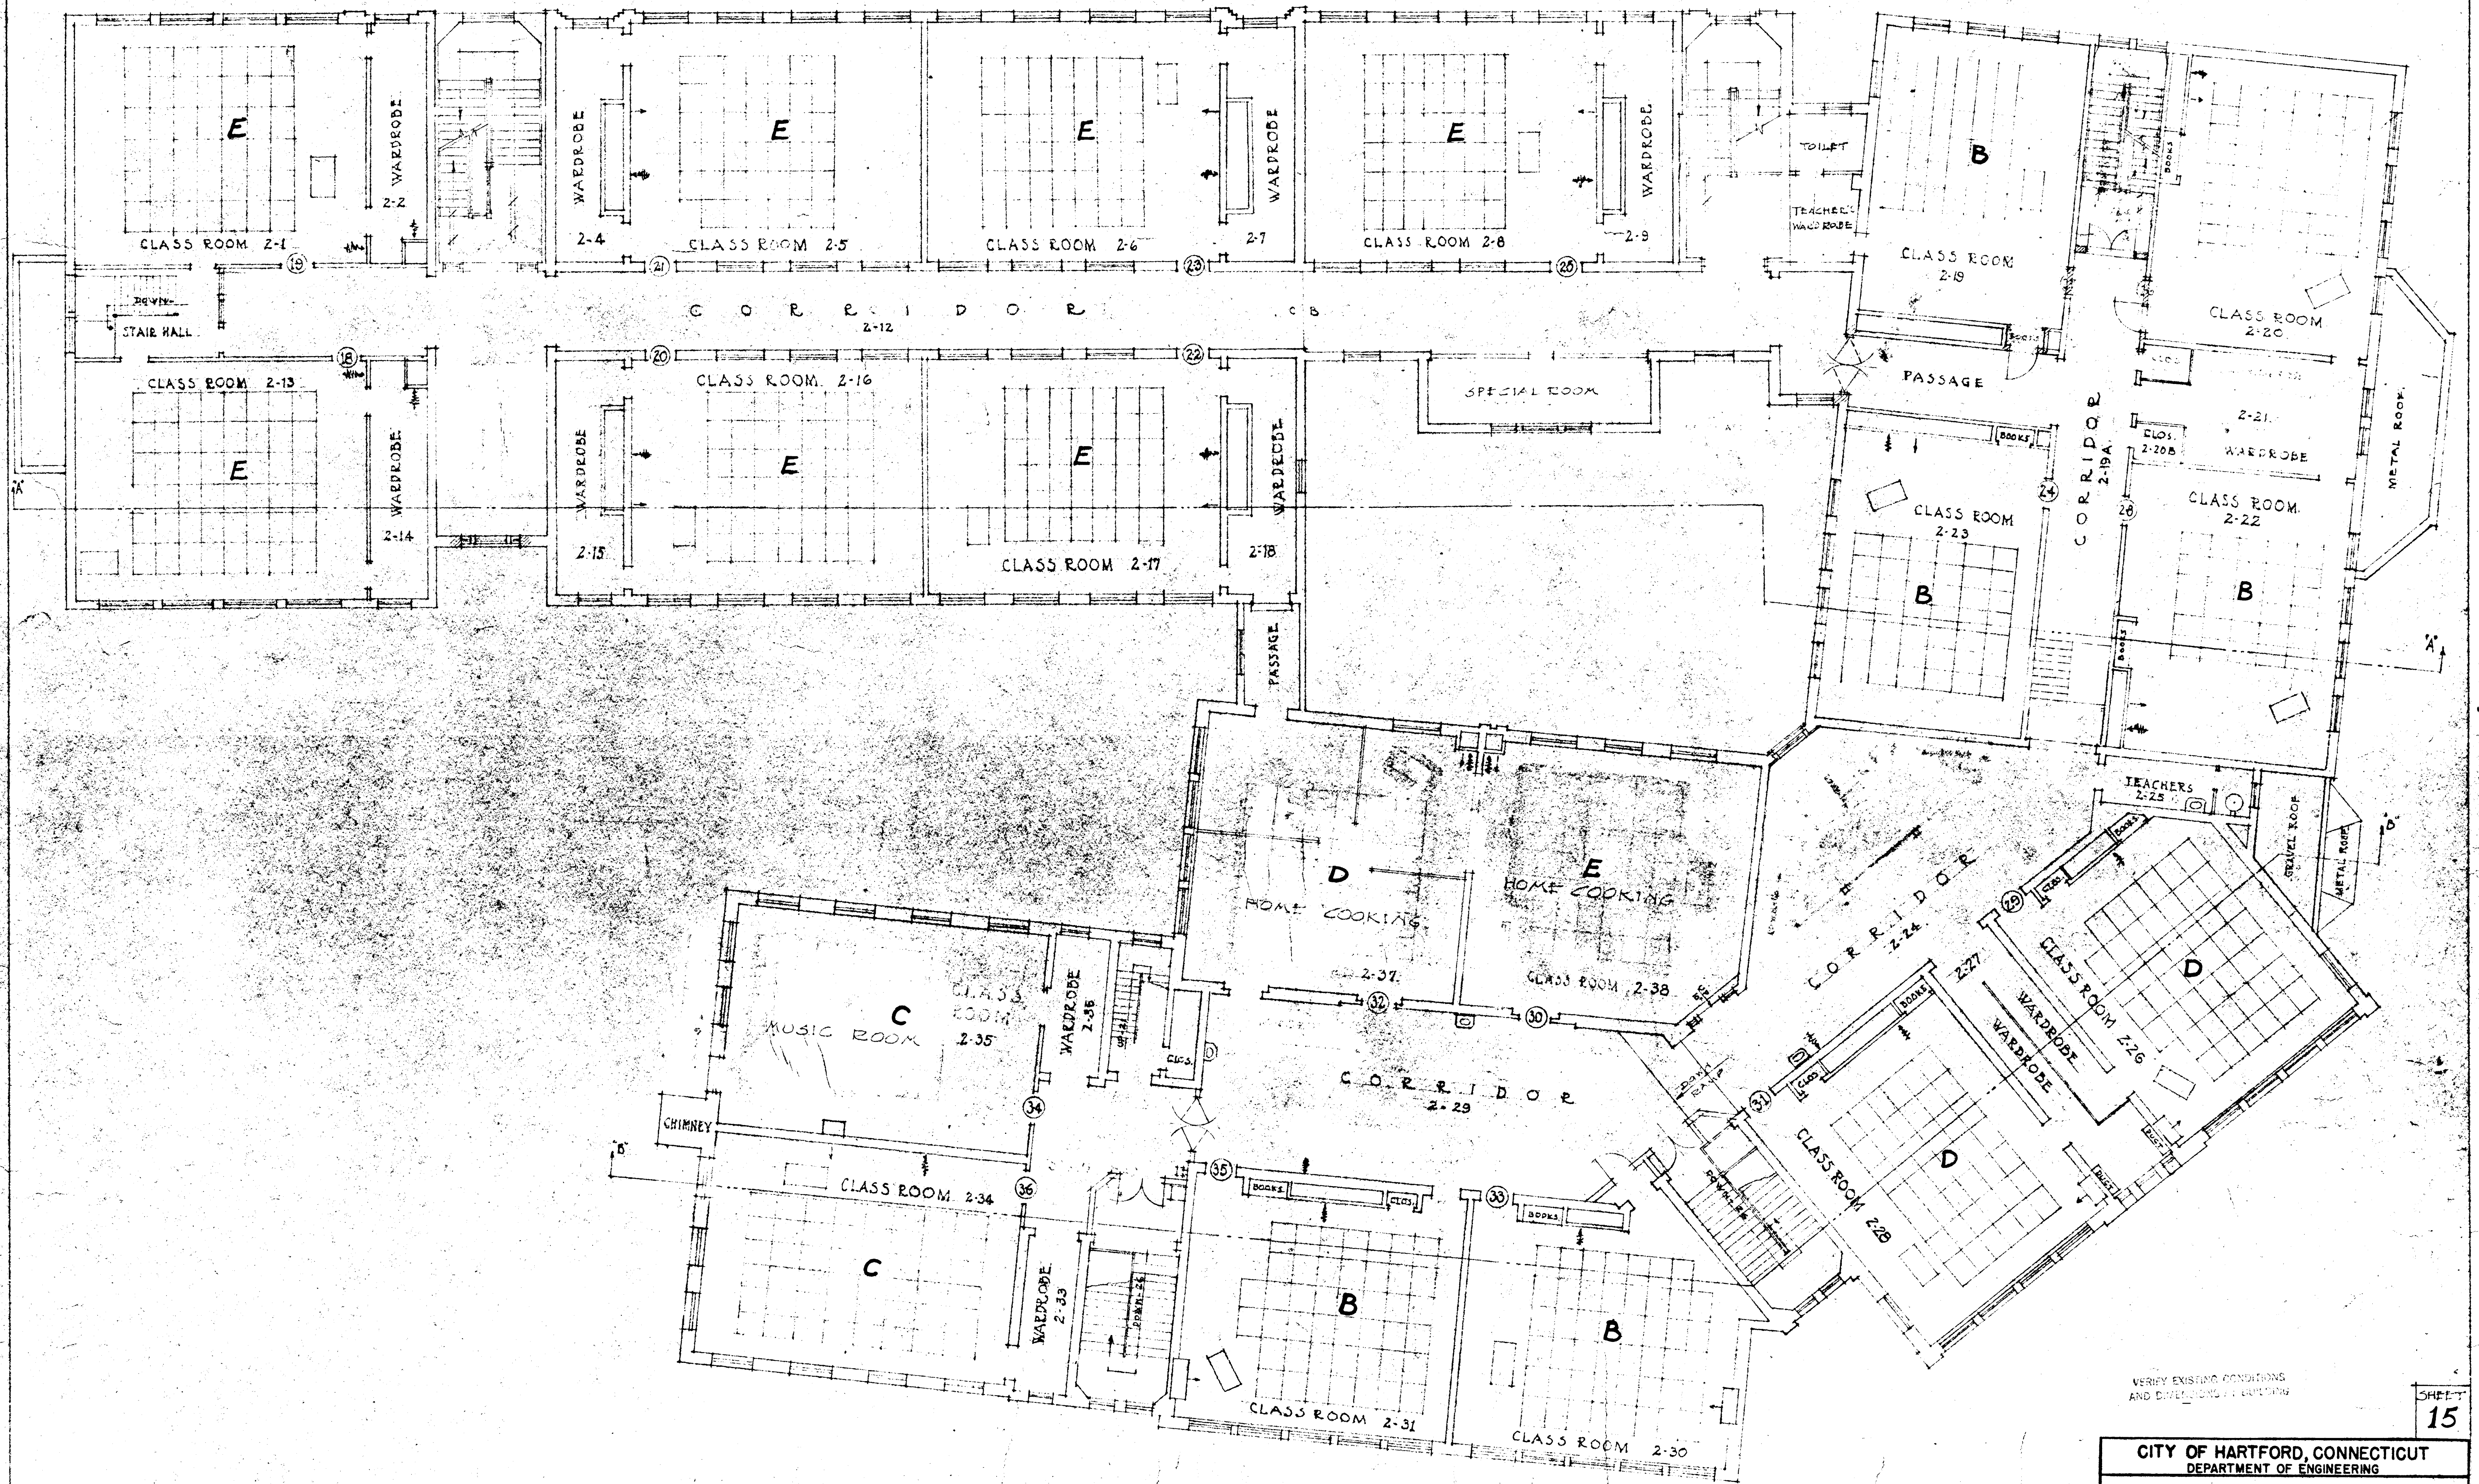

SECOND FLOOR PLAN

SCALE 1/8" = 1'-0"

VERIFY EXISTING CONDITIONS
AND DIMENSIONS OF BUILDING

SHEET
15

CITY OF HARTFORD, CONNECTICUT DEPARTMENT OF ENGINEERING			
ALTERATIONS FOX SCHOOL 461 WASHINGTON STREET			
SUBMITTED DIVISION ENGINEER	RECOMMENDED ASST. CITY ENG.	APPROVED CITY ENGINEER	
DESIGN	DRAWN	DAYBOOK NO.	
TRACED	CHECK	DATE	MAY 14 1950

DAYBOOK No. 09630-F