

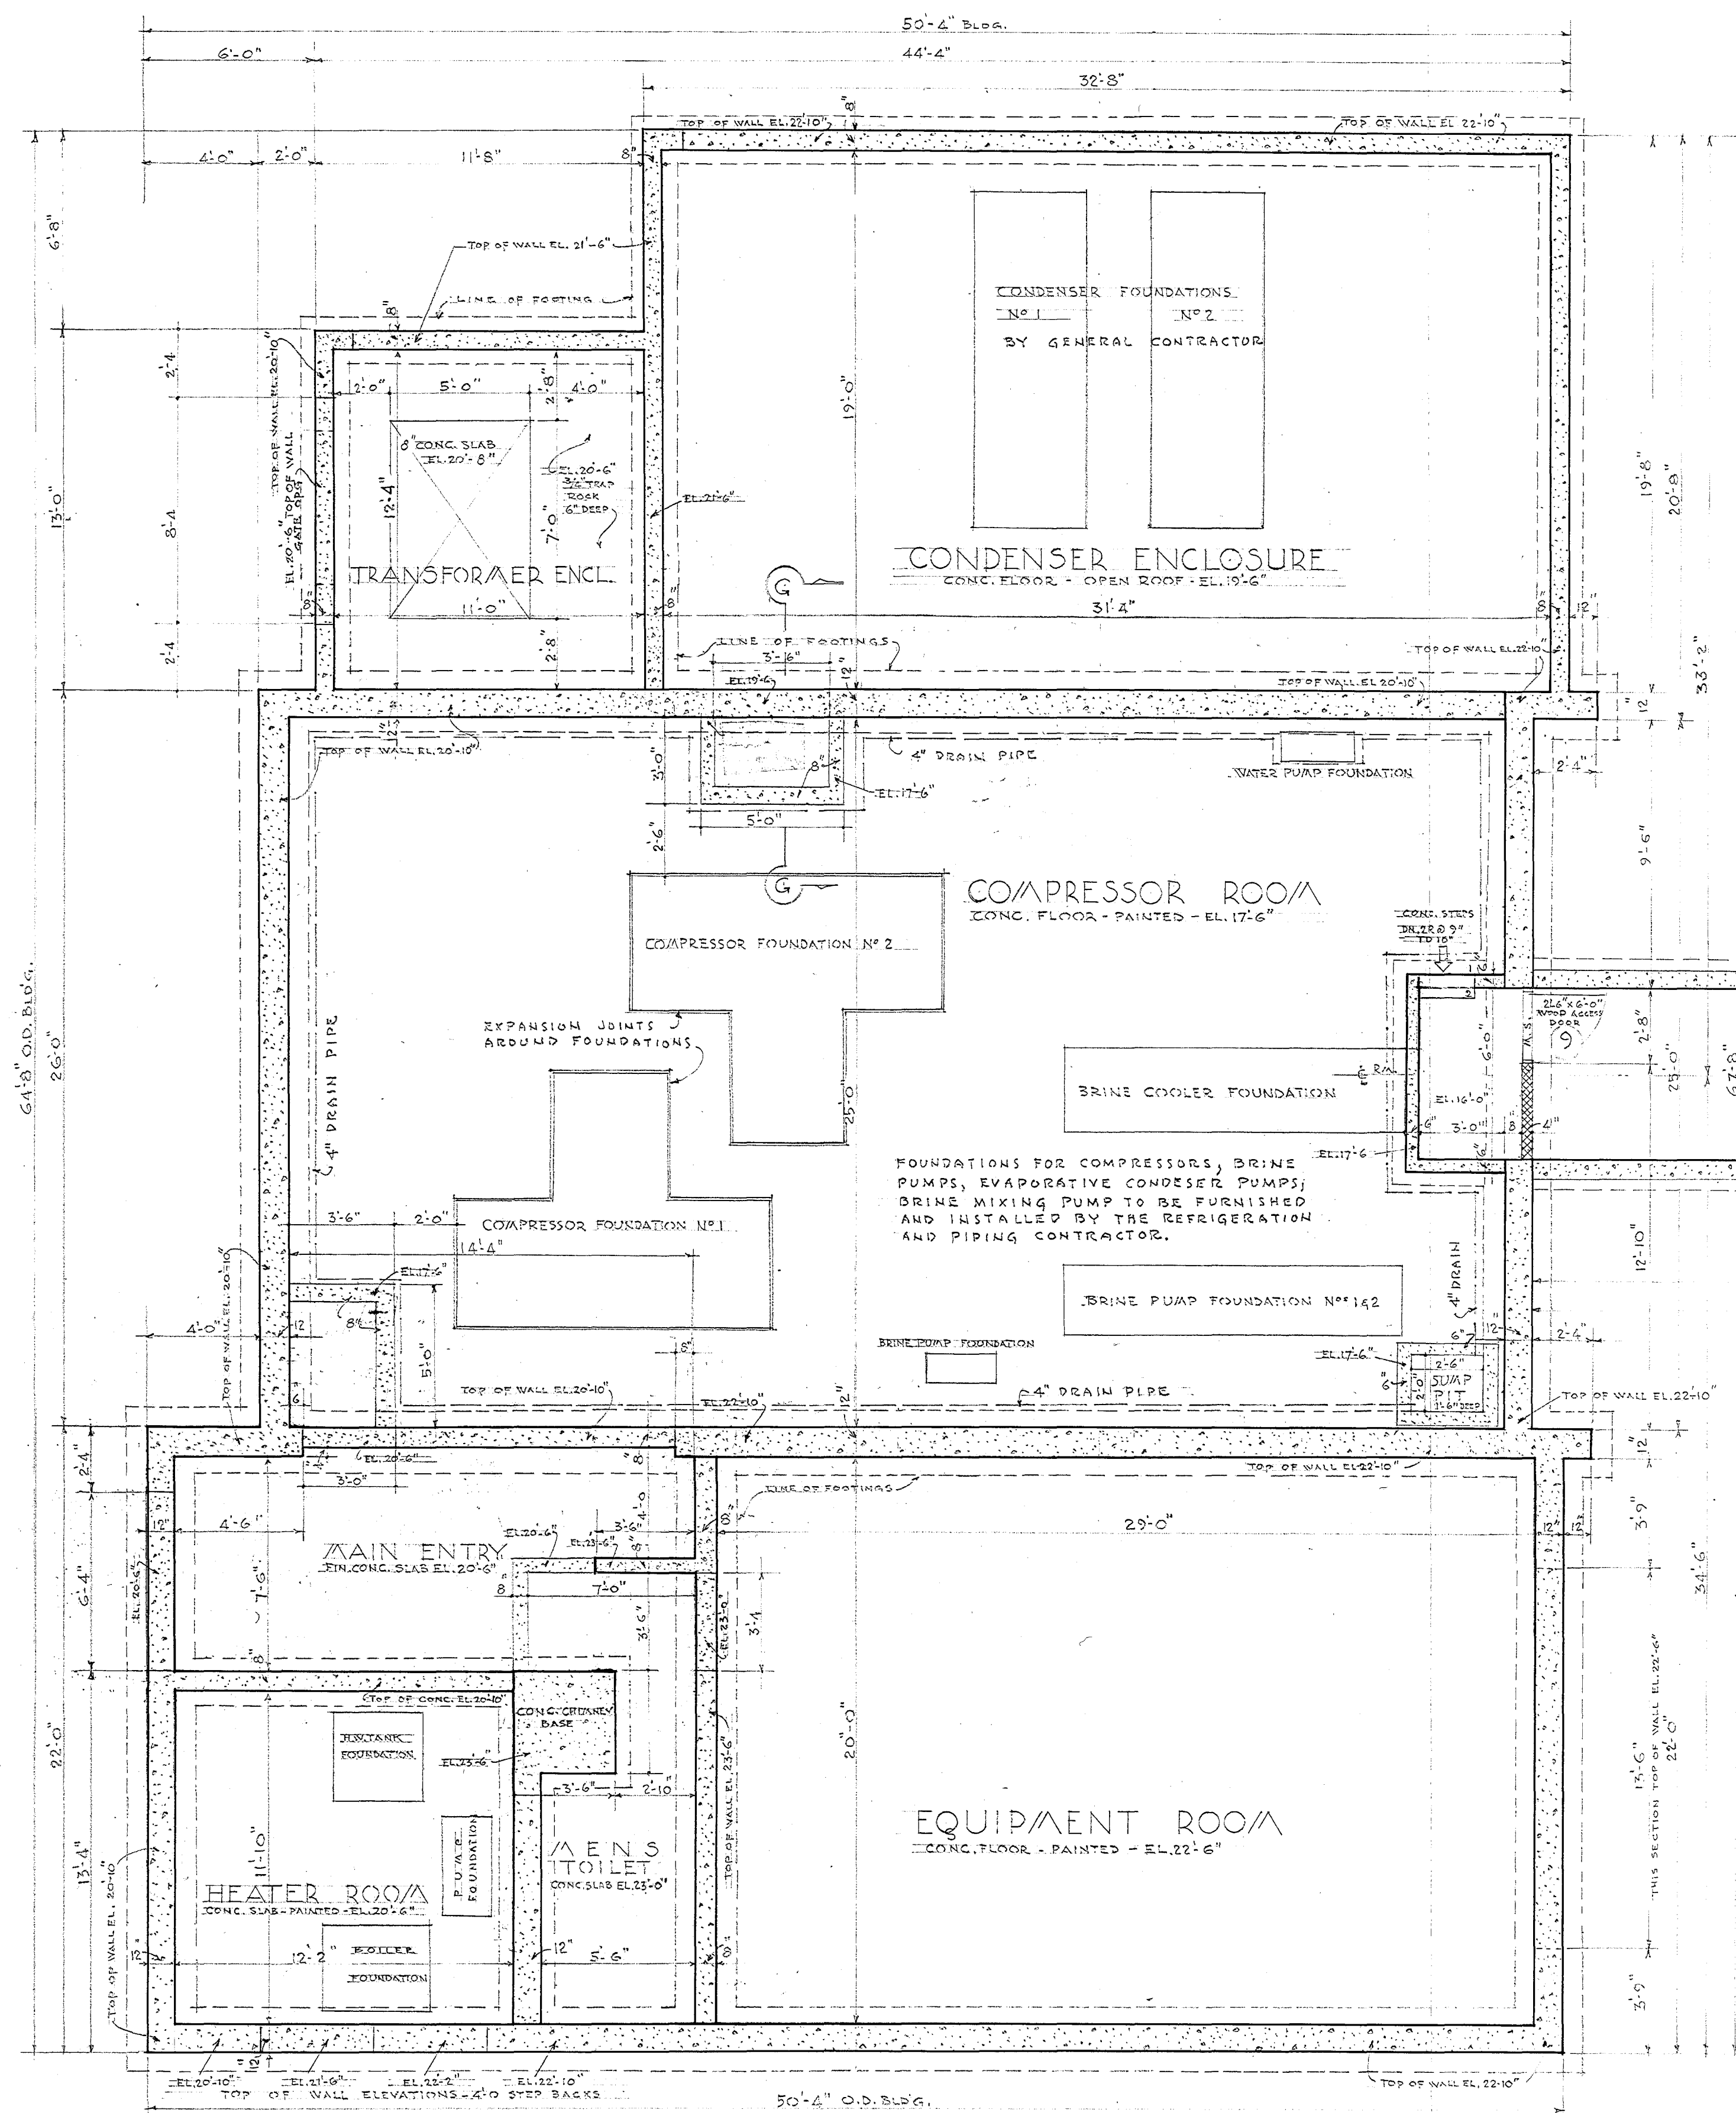


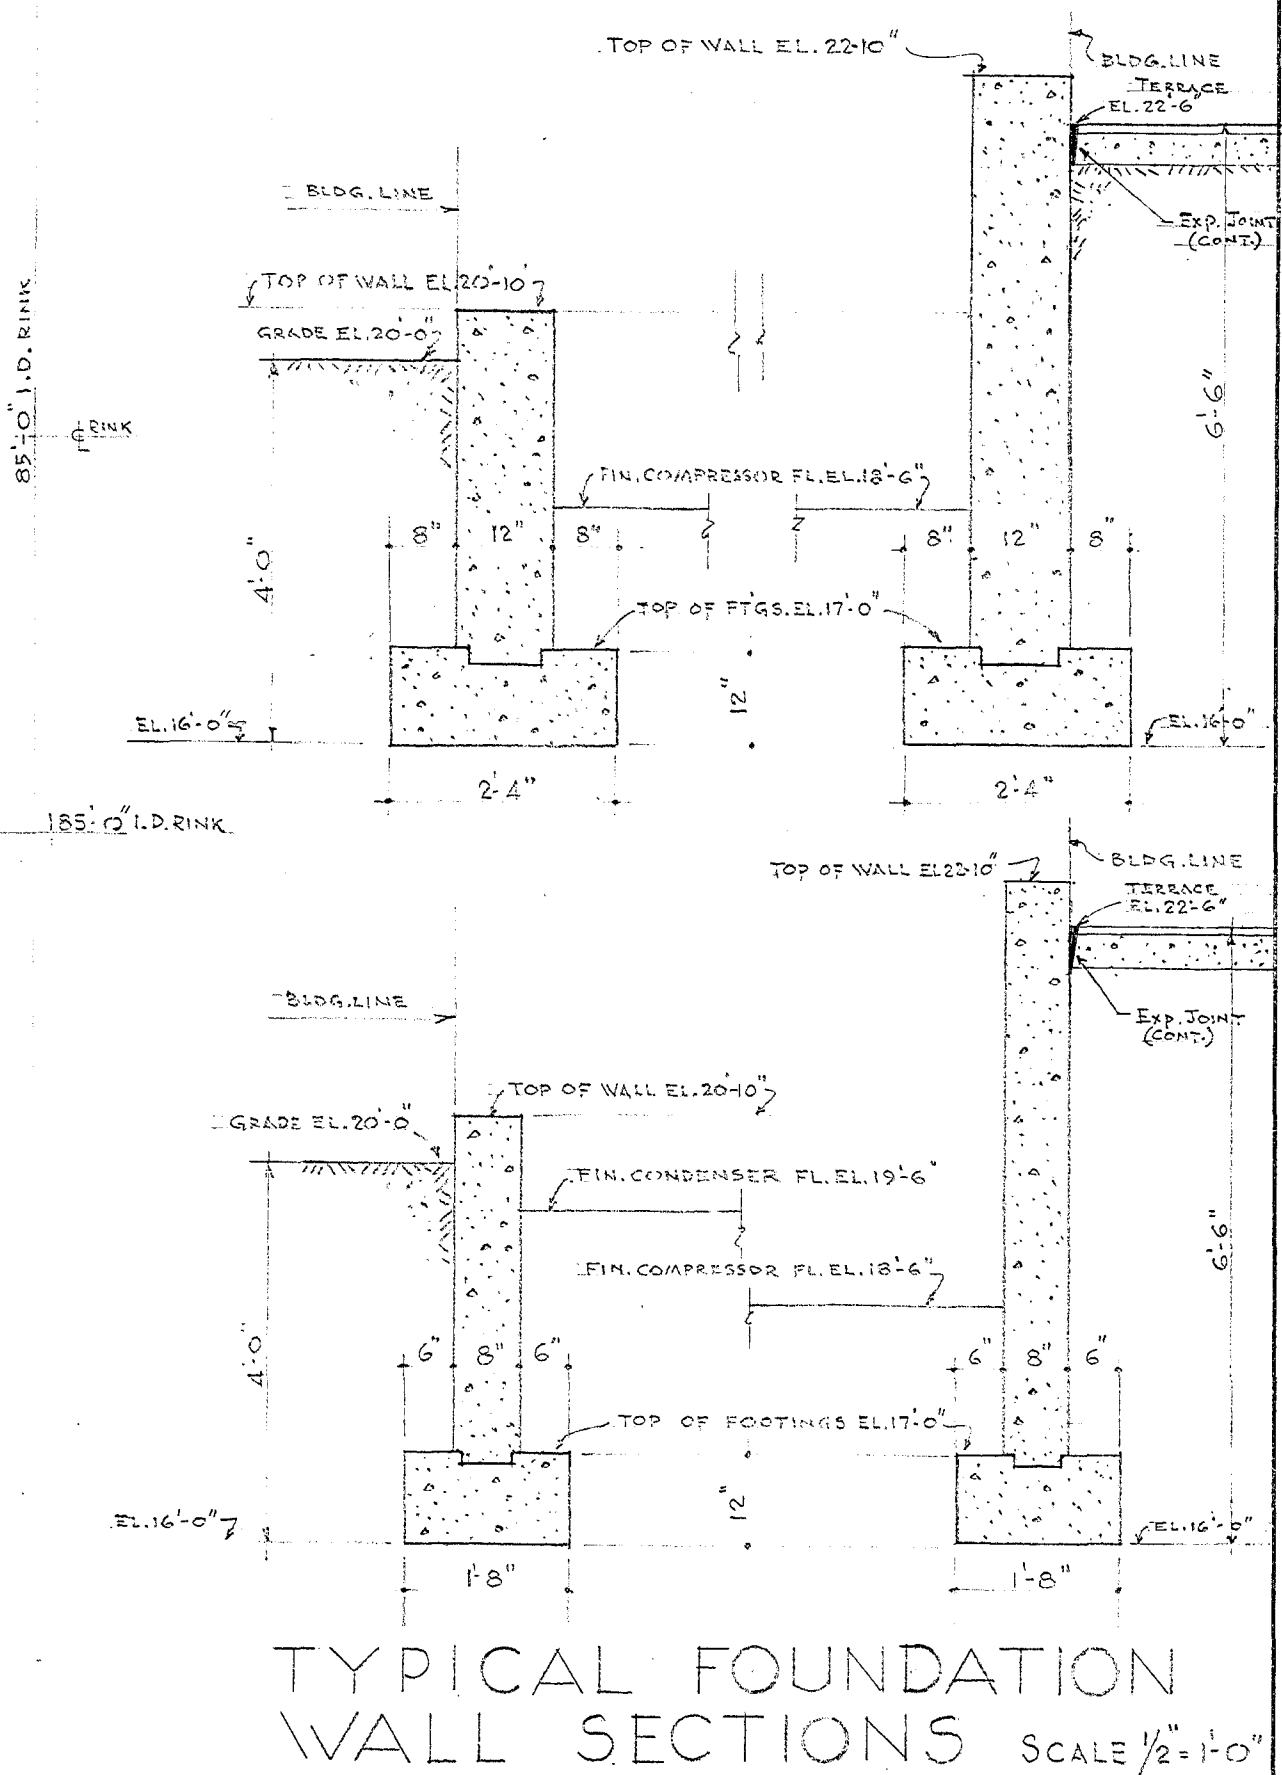

FOUNDATION PLAN SCALE $\frac{1}{4}''=1'-0''$

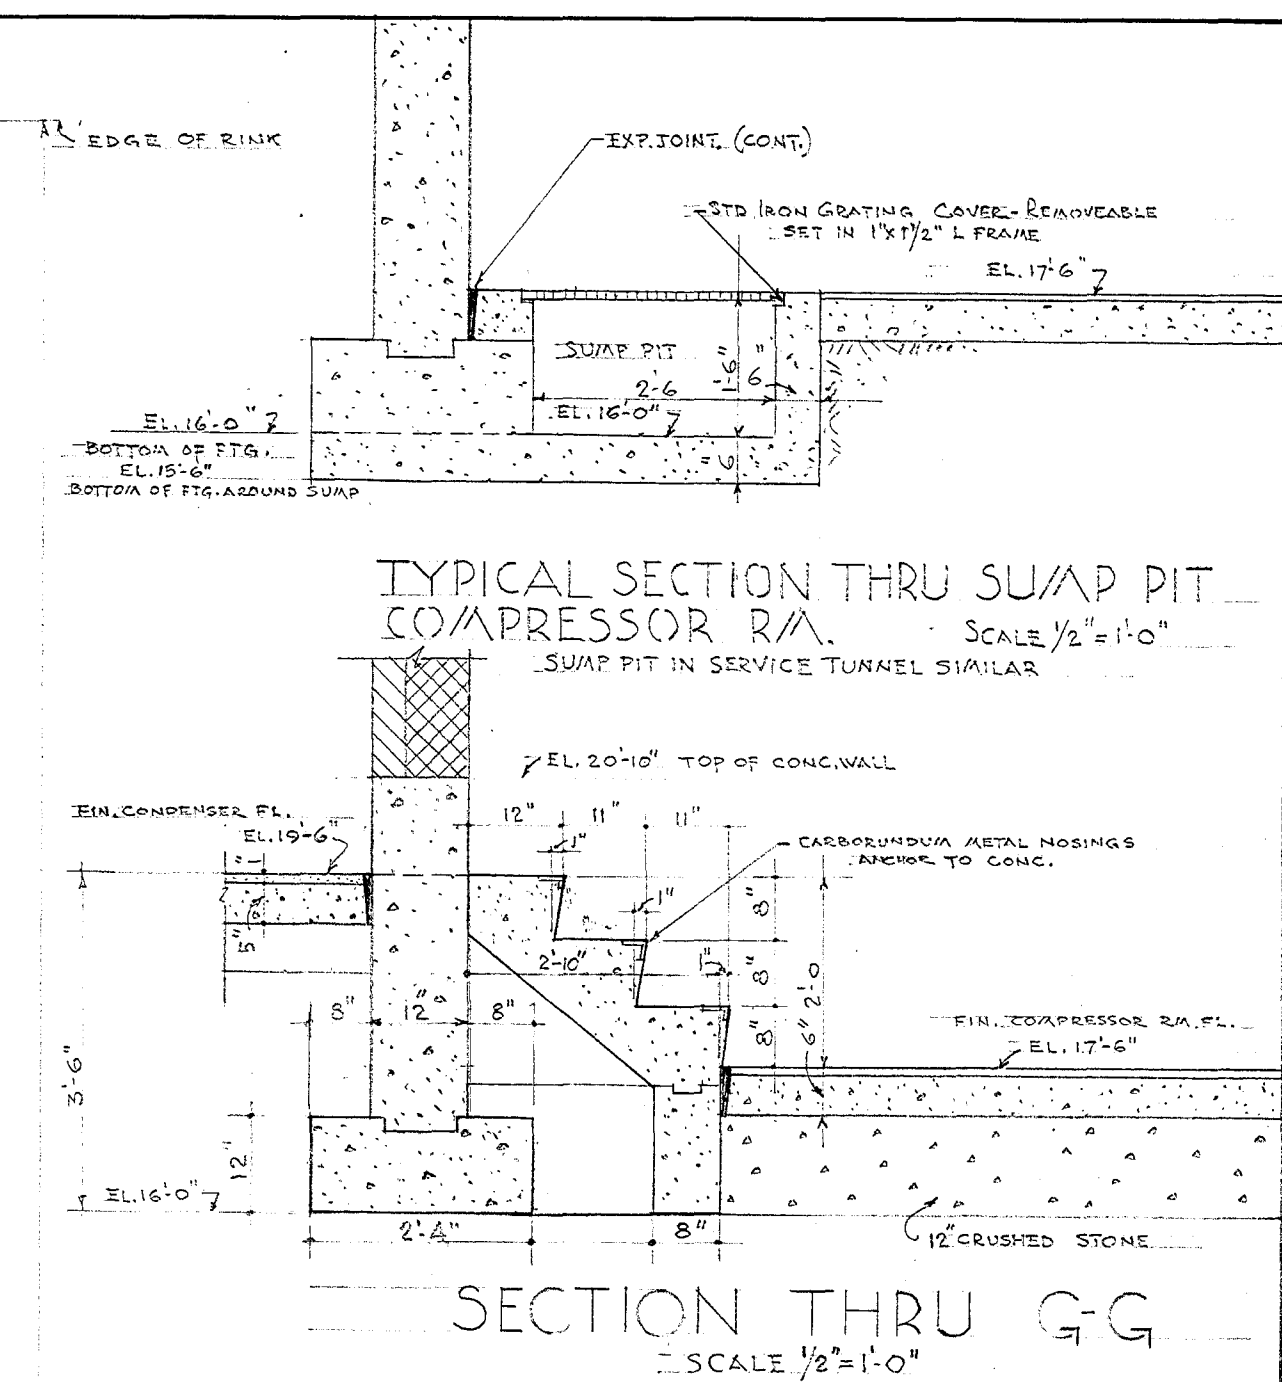

CITY OF HARTFORD, CONNECTICUT DEPARTMENT OF ENGINEERING			
FOUNDATION PLAN ICE SKATING RINK COLT PARK HARTFORD, CONN.			DWG. NO. 88
SUBMITTED <i>James A. Givens</i>	RECOMMENDED <i>James A. Givens</i>	APPROVED <i>James A. Givens</i>	
DIVISION ARCHITECT	CITY ARCHITECT	CITY ENGINEER	
DESIGN D.J.T.	DRAWN C.A.B.	DAYBOOK NO. 09635-F	
TRACED	CHECK D.J.T.	DATE JUNE 22, 1960	