



1" EXP. JOINT- LOOSE
SAND & JOINT FILLER
FLOOR SLAB
COMPRESSOR
FOUNDATION
DETAIL EXP. JT. AT COMPRESSOR
SCALE 1"=1'-0"

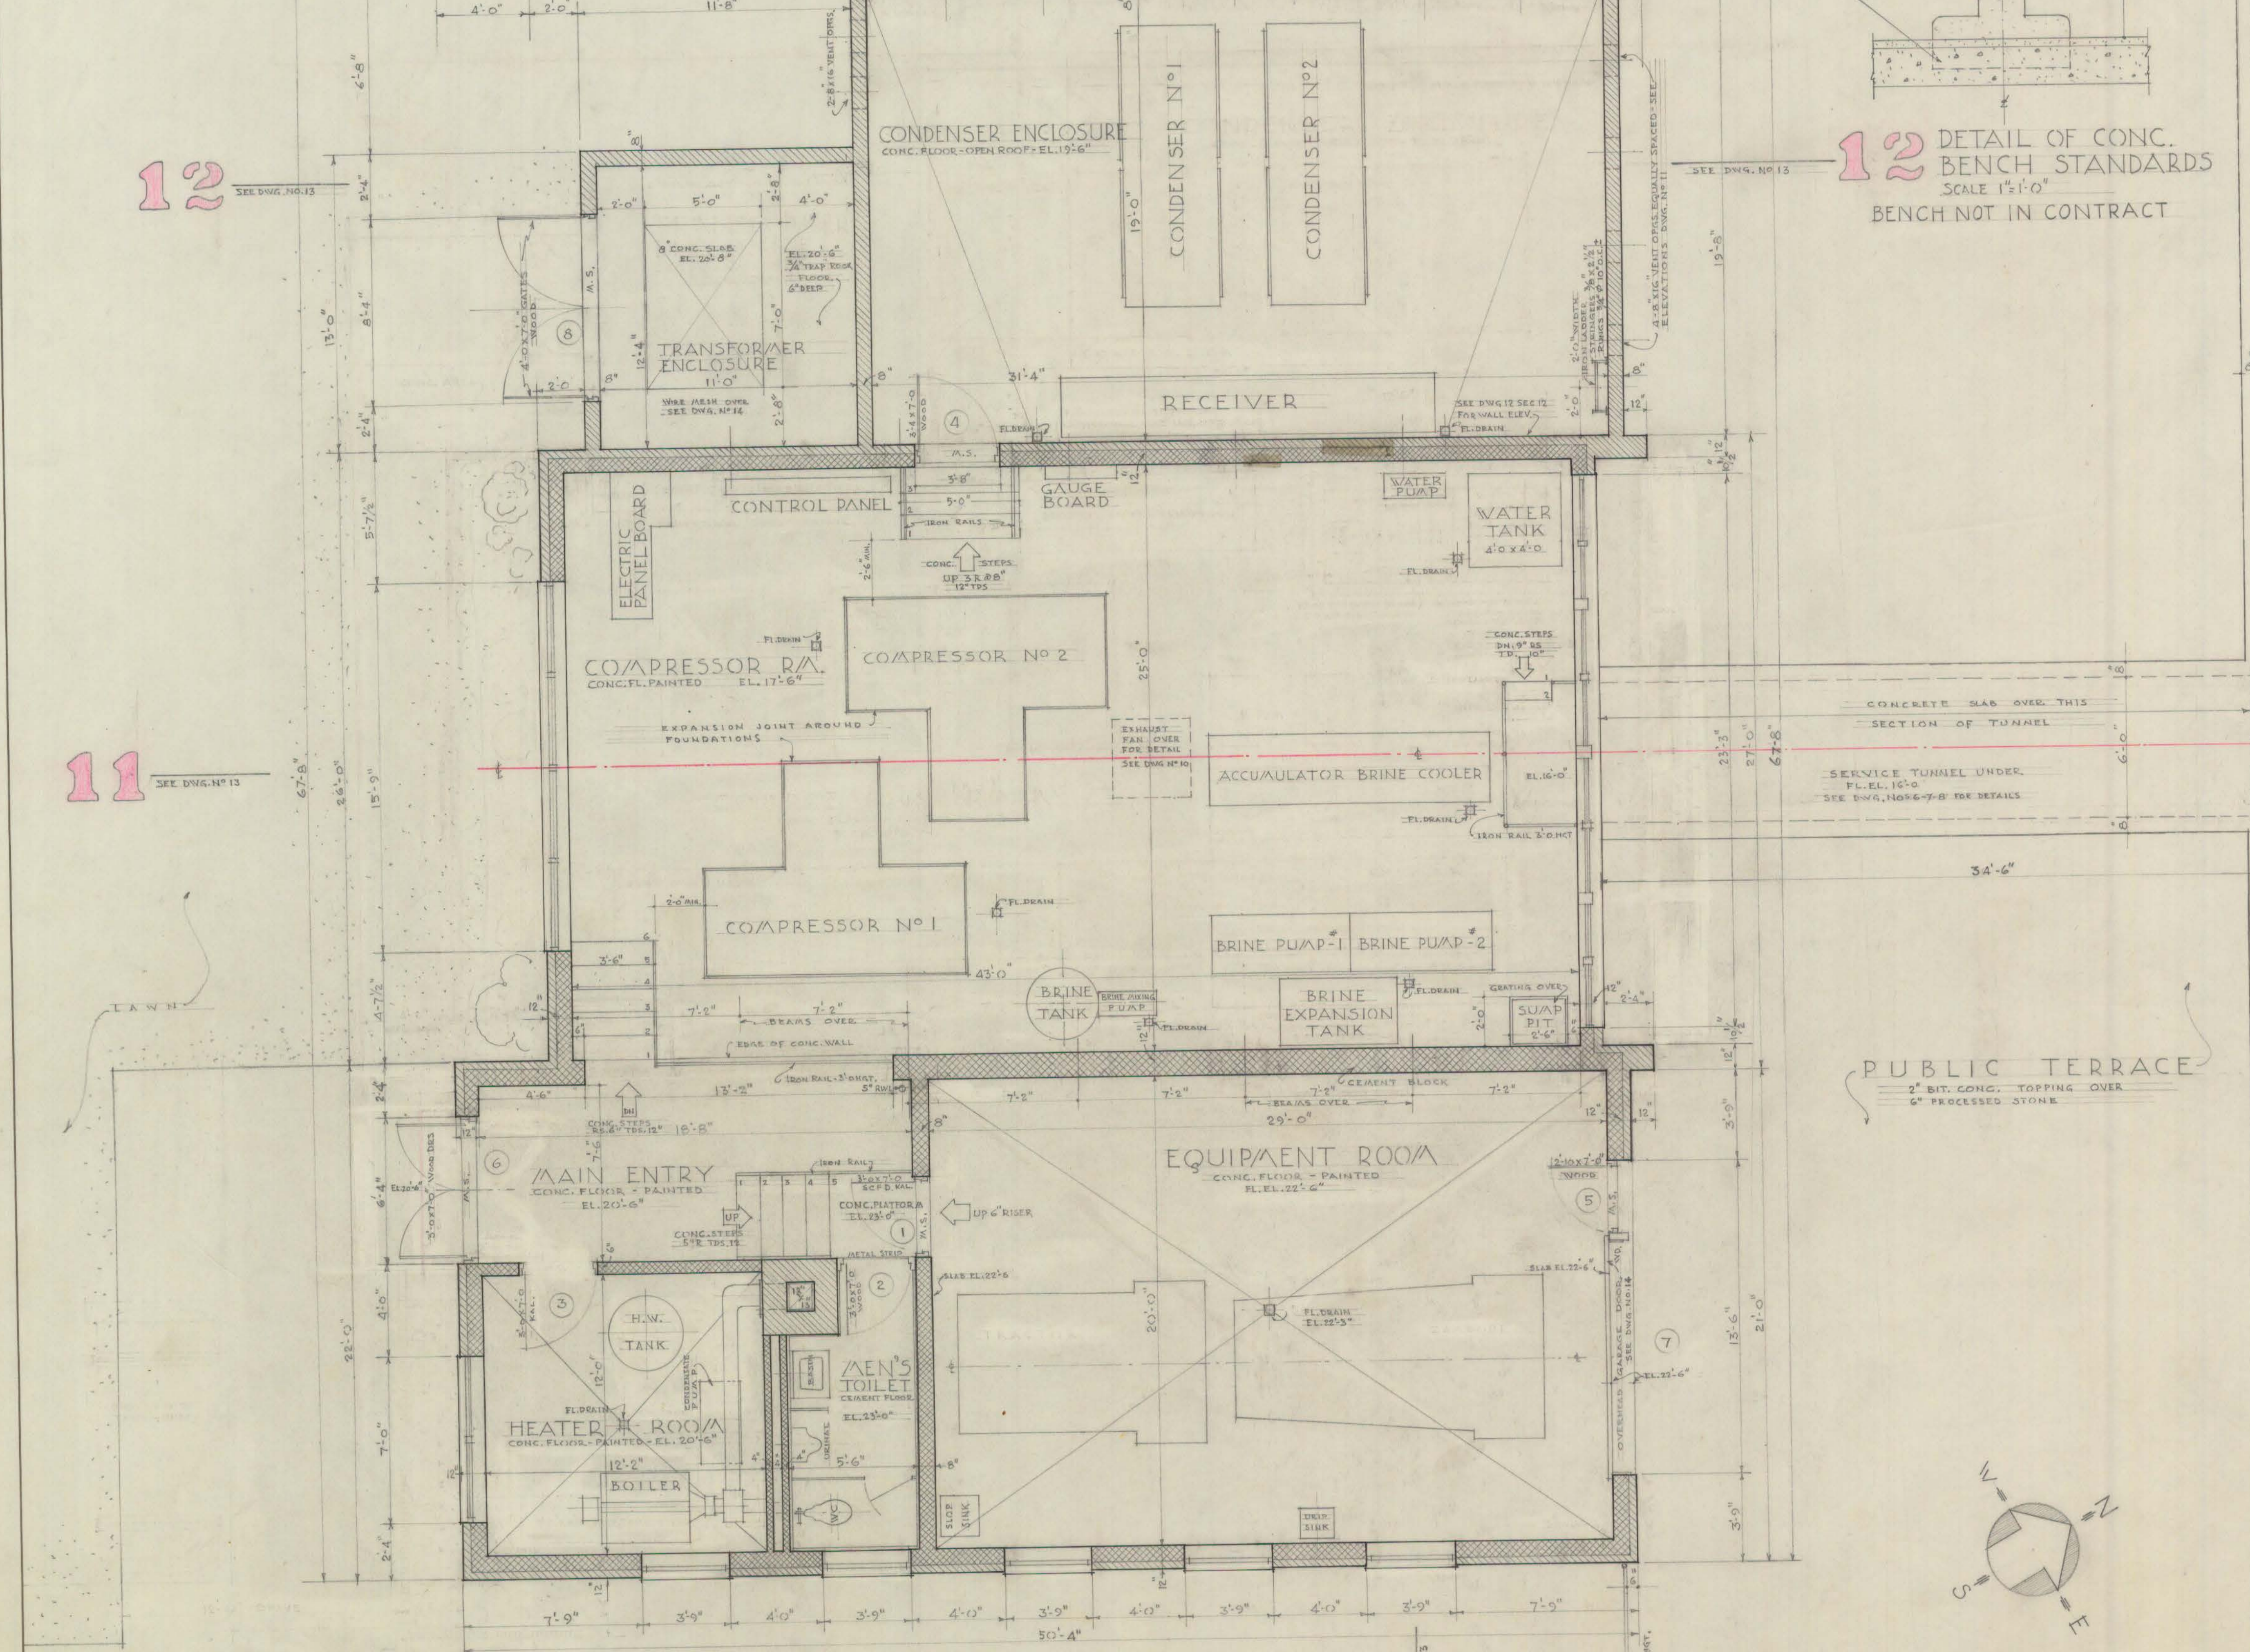

GROUND FLOOR PLAN SCALE 1/4"=1'-0"

12 DETAIL OF CONC. BENCH STANDARDS
SCALE 1 1/2"=1'-0"
BENCH NOT IN CONTRACT

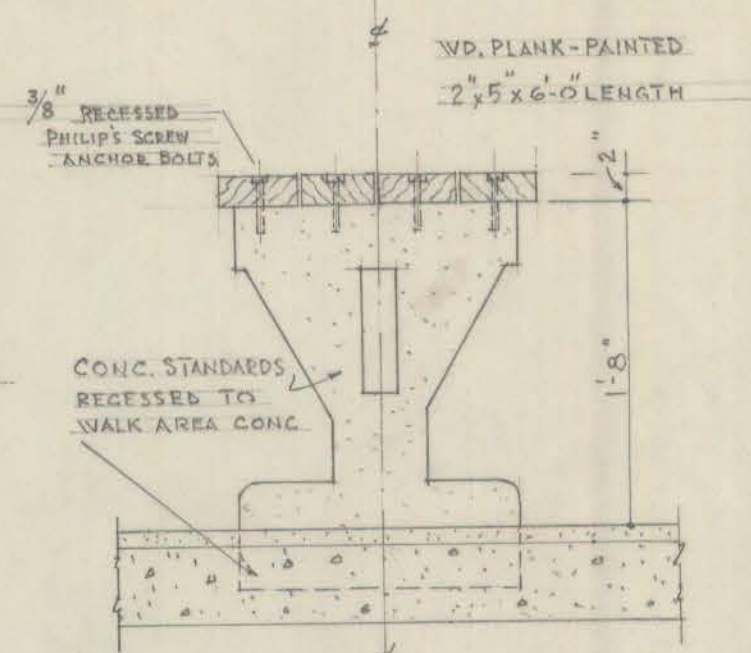

SKATING RINK
85'-0" x 185'-0" O.D.
EL. 22'-0" TOP OF CONC. SLAB
SEE DWG. NOS 5 & 6 FOR DETAILS

11 EL. 22'-6" TOP OF CONC. CURB

PUBLIC TERRACE
2" BIT. CONC. TOPPING OVER
6" PROCESSED STONE

CITY OF HARTFORD, CONNECTICUT DEPARTMENT OF ENGINEERING		
FLOOR PLAN ICE SKATING RINK COLT PARK HARTFORD, CONN.		DWG. NO. 9
SUBMITTED DAVID B. BROWN DIVISION ARCHITECT	RECOMMENDED DAVID B. BROWN CITY ARCHITECT	APPROVED WILLIAM H. BROWN CITY ENGINEER
DESIGN D.B.B.	DRAWN D.B.B.	DAYBOOK NO. 09635-G
TRACED	CHECK D.B.B.	DATE JUNE 22, 1960