




SOUTH FRONT ELEVATION SCALE 1/4"=1'-0"

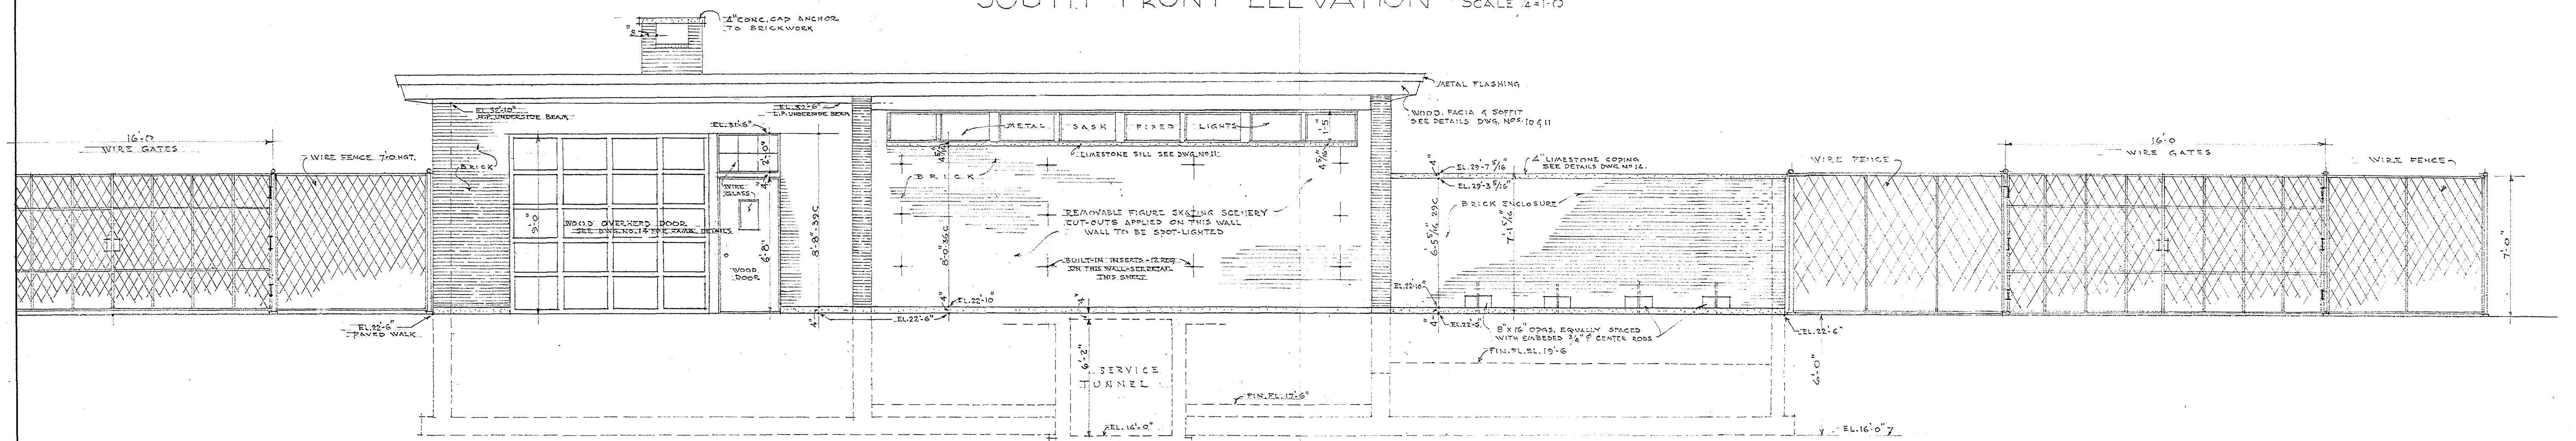


NORTH TERRACE ELEVATION SCALE 1/4"=1'-0"

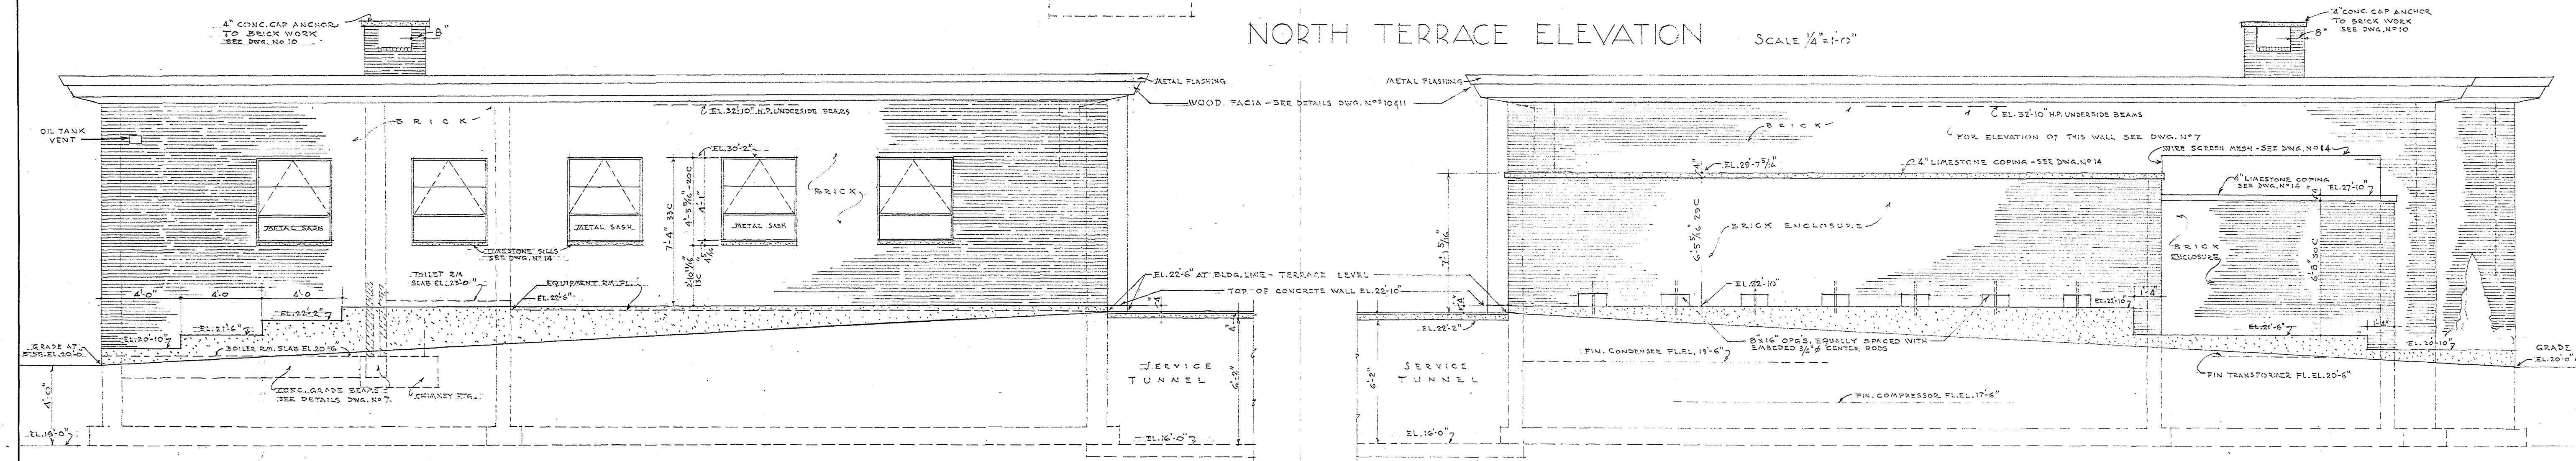

EAST ELEVATION SCALE 1/4"=1'-0"

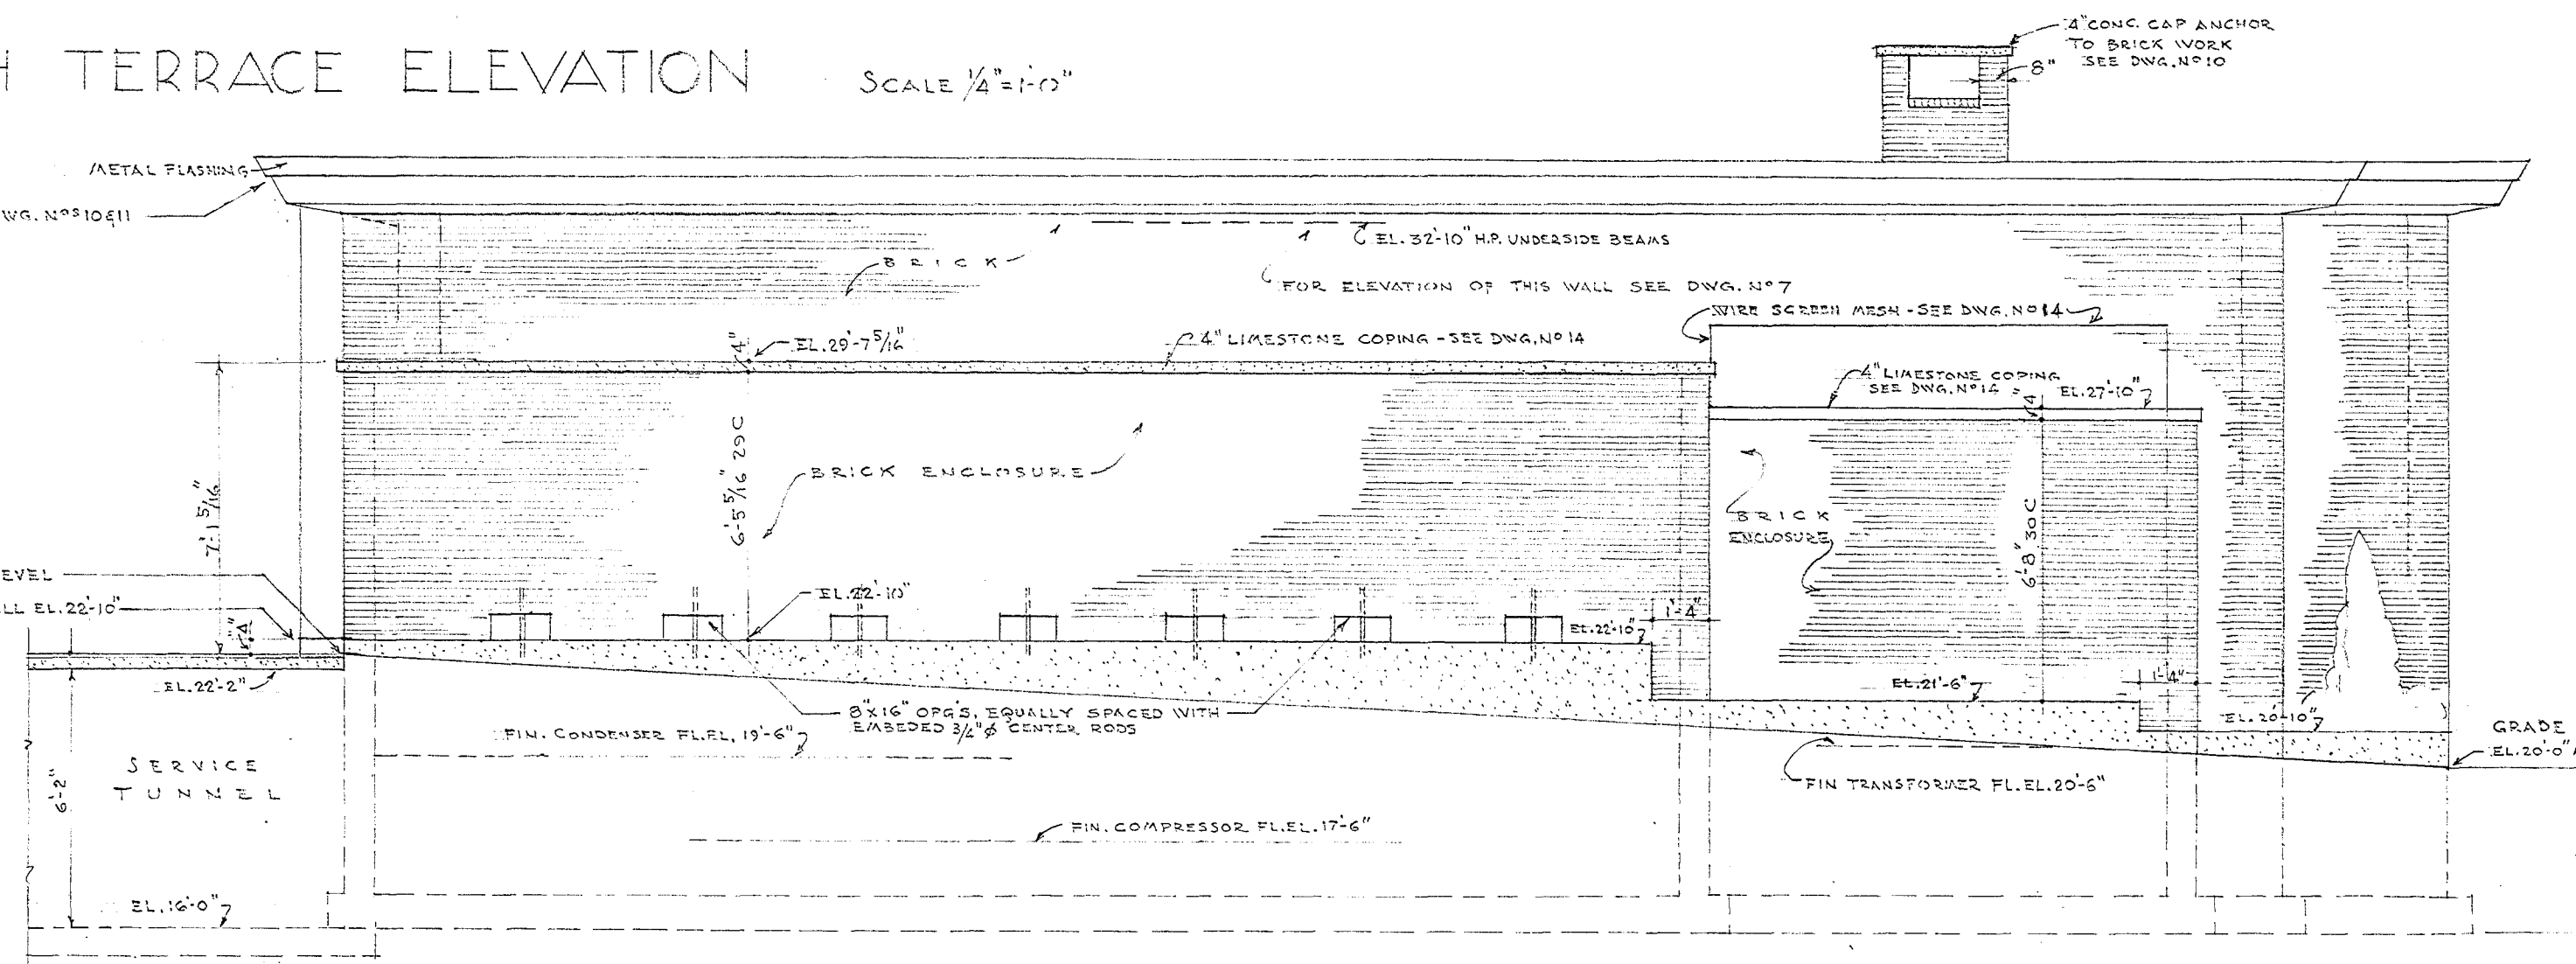

WEST ELEVATION SCALE 1/4"=1'-0"

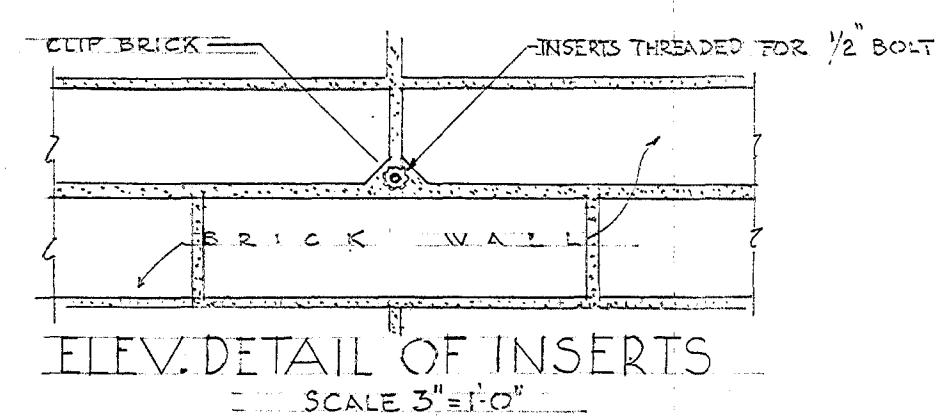

CITY OF HARTFORD, CONNECTICUT DEPARTMENT OF ENGINEERING			DWG. NO.
ELEVATIONS ICE SKATING RINK COLT PARK HARTFORD, CONN.			12
SUBMITTED DIVISION ARCHITECT	RECOMMENDED CITY ARCHITECT	APPROVED CITY ENGINEER	
DESIGN - D.J.T.	DRAWN - C.A.B.	DAYBOOK NO. 09635-J	
TRACED	CHECK - D.J.T.	DATE JUNE 22, 1960	