
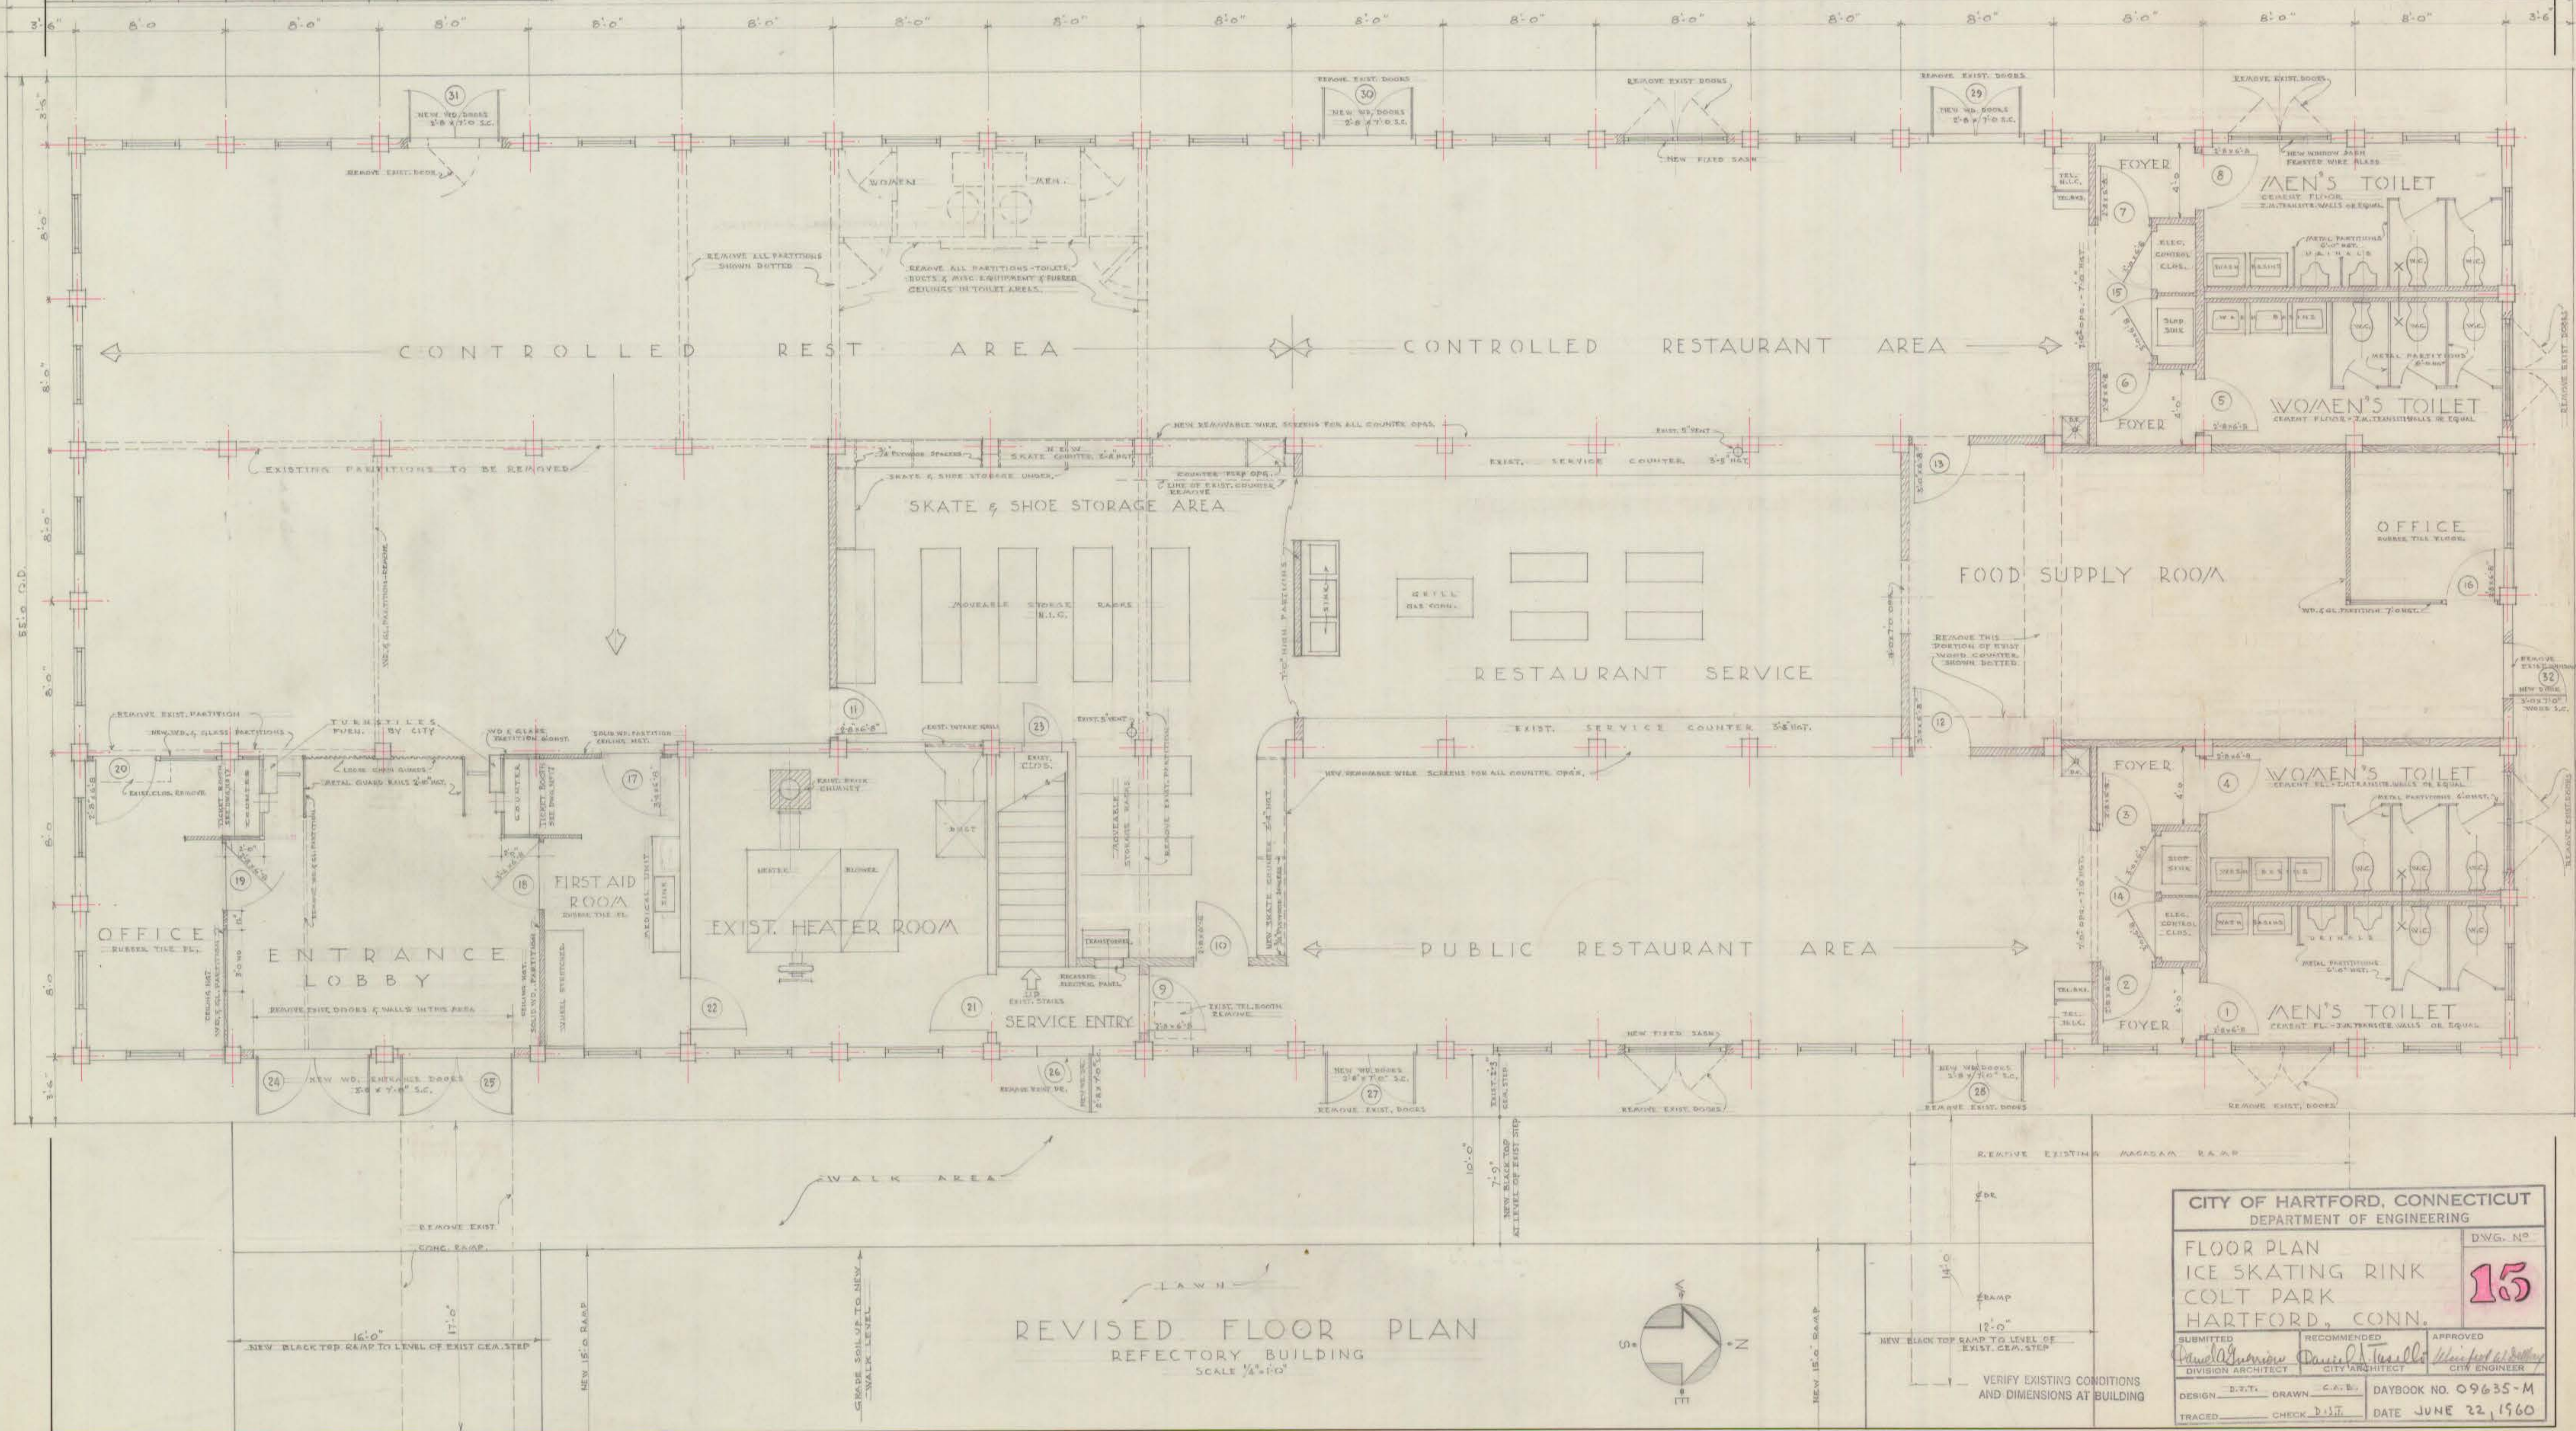
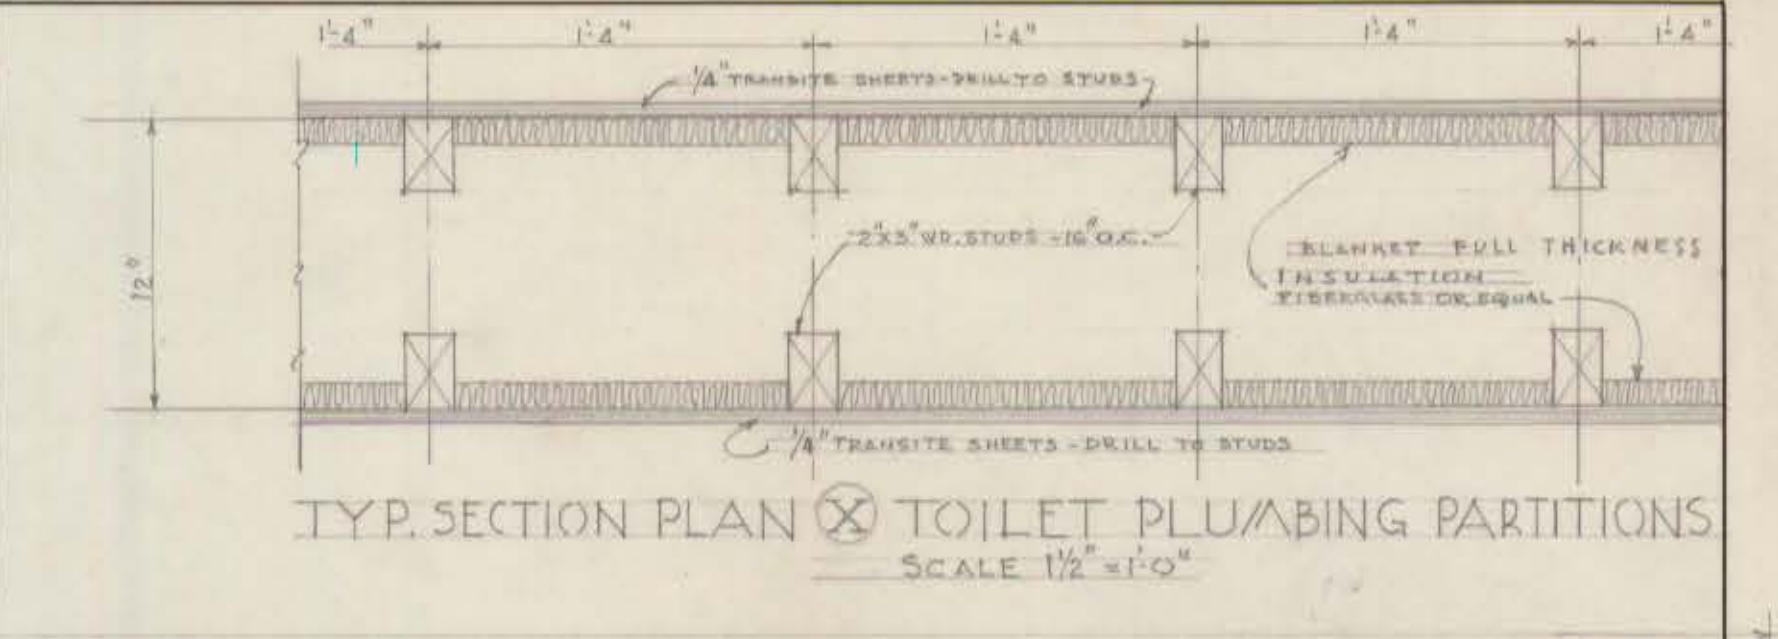


DOOR SCHEDULE							
NO.	SIZE	THICK	MATERIAL	TYPE	BUCK	HANDLE	REMARKS
17411	2'-8" x 6'-8"	1 3/4"	WOOD	INTERIOR	WOOD	ROUND	1
17413	2'-0" x 6'-8"	1 3/4"	WOOD	"	"	"	2
17415	3'-0" x 6'-8" P.C.	1 3/4"	WOOD	INTERIOR	"	"	2 LOUVER DOORS
17416	2'-8" x 6'-8"	1 3/4"	WOOD	"	"	"	1
17418	2'-4" x 6'-8"	1 3/4"	WOOD	INTERIOR	"	"	2 LOUVER DOORS
17420	2'-8" x 6'-8"	1 3/4"	WOOD	"	"	"	2
17421	2'-8" x 6'-8"	1 3/4"	WOOD	"	"	"	EXISTING DOORS TO REMAIN
17422	3'-0" x 7'-0" E.P.S.	1 3/4"	WOOD	EXTERIOR	WOOD	ROUND	2
17423	2'-8" x 7'-0"	1 3/4"	"	"	"	"	1
17424	2'-8" x 7'-0"	1 3/4"	"	"	"	"	5
17425	2'-8" x 7'-0"	1 3/4"	"	"	"	"	1

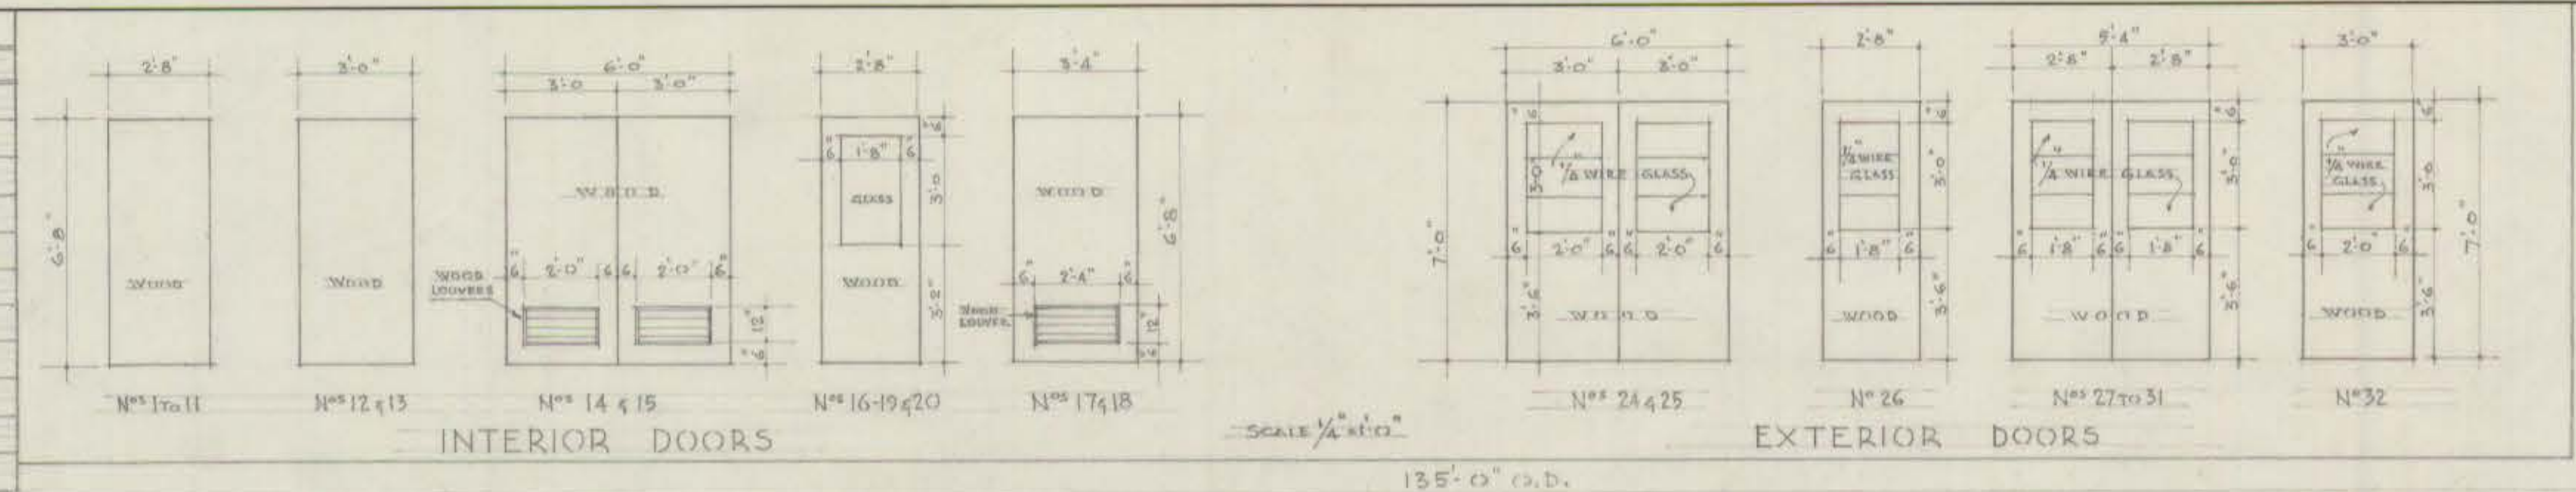

CITY OF HARTFORD, CONNECTICUT
DEPARTMENT OF ENGINEERING

FLOOR PLAN
ICE SKATING RINK
COLT PARK
HARTFORD, CONN.

DWG. NO. 15

SUBMITTED: [Signature]
DIVISION ARCHITECT: [Signature]
DESIGN: [Signature]
TRACED: [Signature]

RECOMMENDED: [Signature]
CITY ARCHITECT: [Signature]
DRAWN: [Signature]
CHECK: [Signature]

APPROVED: [Signature]
CITY ENGINEER: [Signature]

DAYBOOK NO. 09635-M
DATE JUNE 22, 1960