




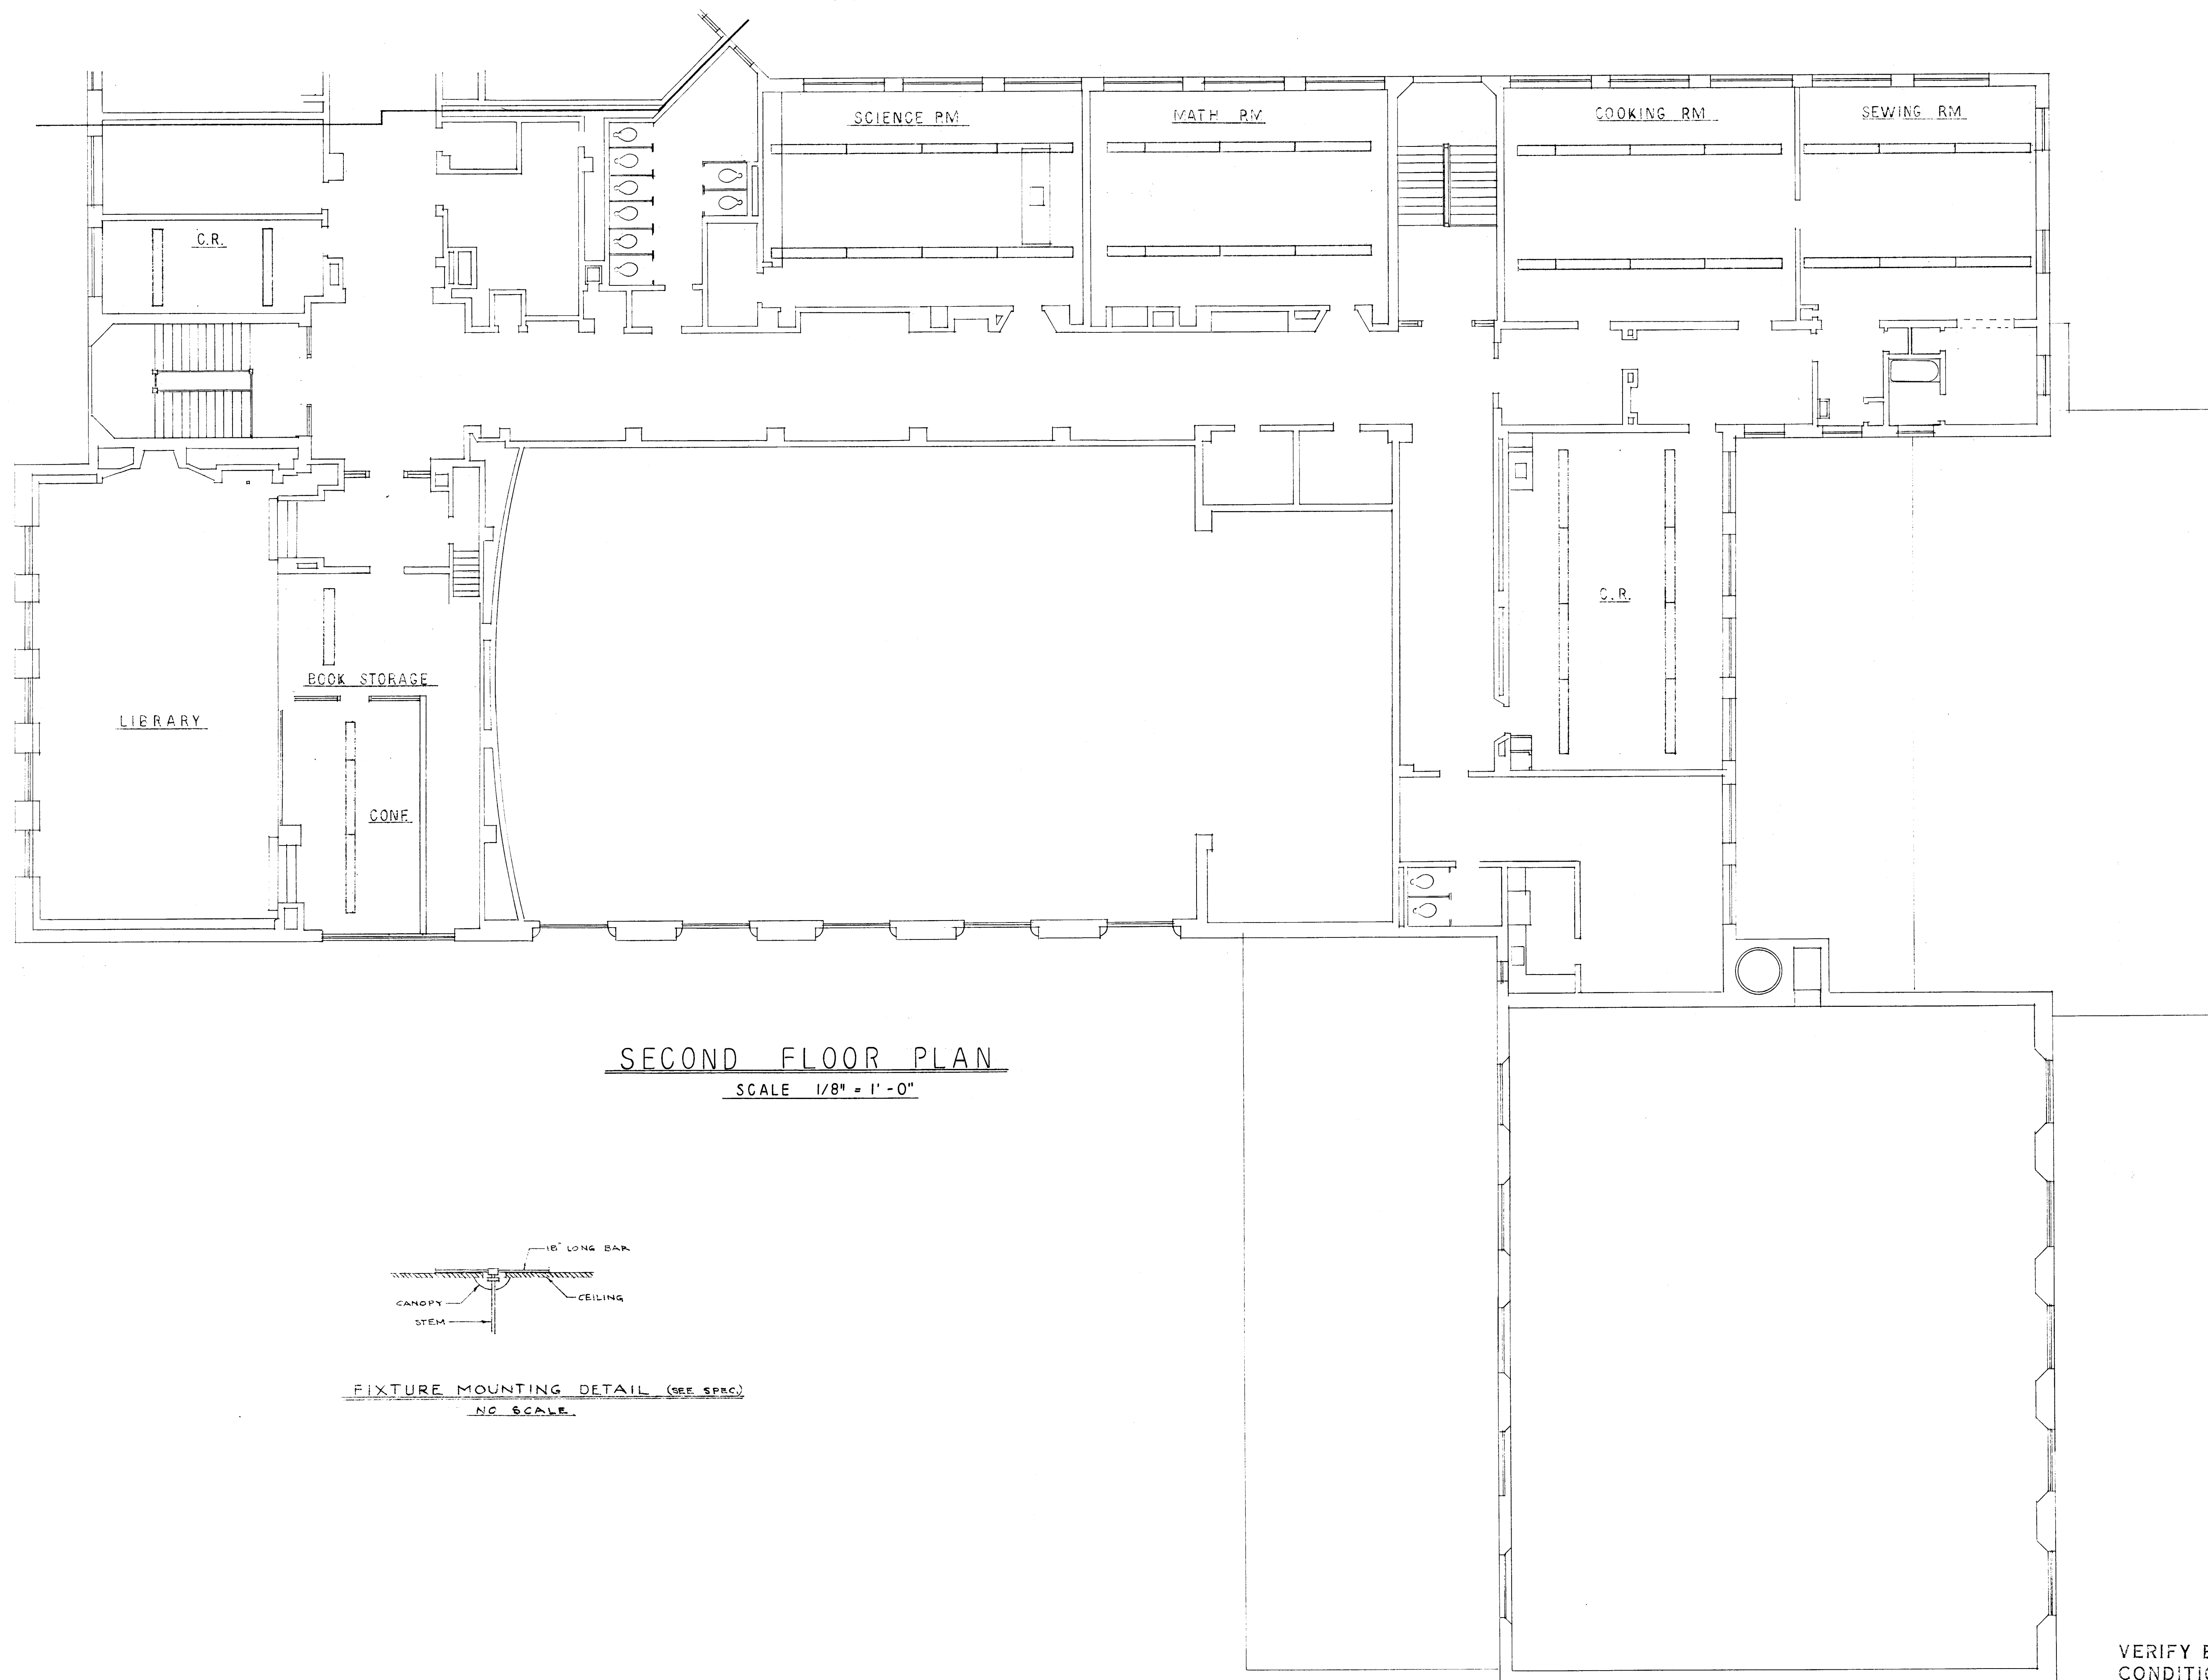

SECOND FLOOR PLAN
SCALE 1/8" = 1' - 0"

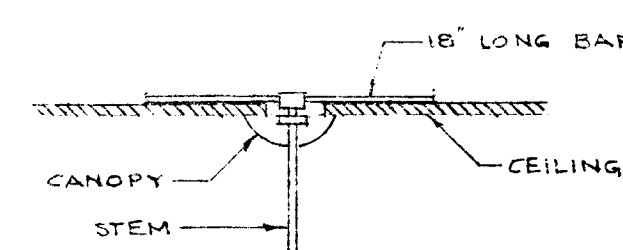

FIXTURE MOUNTING DETAIL (SEE SPEC.)
NO SCALE

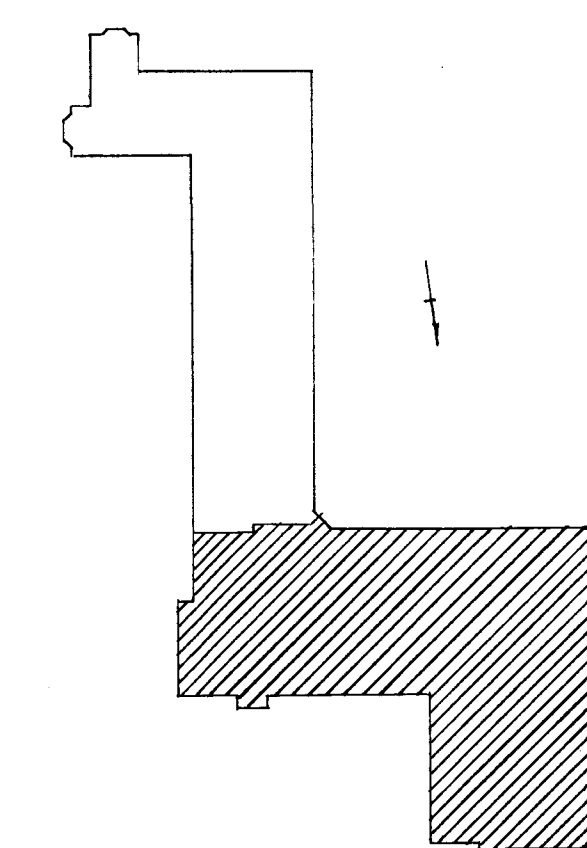

KEY PLAN

VERIFY EXISTING
CONDITIONS AND
DIMENSIONS AT
BUILDING

CITY OF HARTFORD, CONNECTICUT DEPARTMENT OF ENGINEERING		
FOR DOMINICK E. BURNS SCHOOL 125 PUTNAM ST. HARTFORD CONN.		
SUBMITTED <i>Raymond A. Brown</i>	RECOMMENDED <i>Daniel J. Taylor</i>	APPROVED <i>Robert H. Brown</i>
DESIGN <i>R.G.B.</i>	DRAWN <i>R.G.B.</i>	CITY ARCHITECT
TRACED	CHECK	CITY ENGINEER
DAYBOOK NO. 09705-C		DATE MAY 31, 1962

SHEET NO.
3
OF 4 SHEETS