



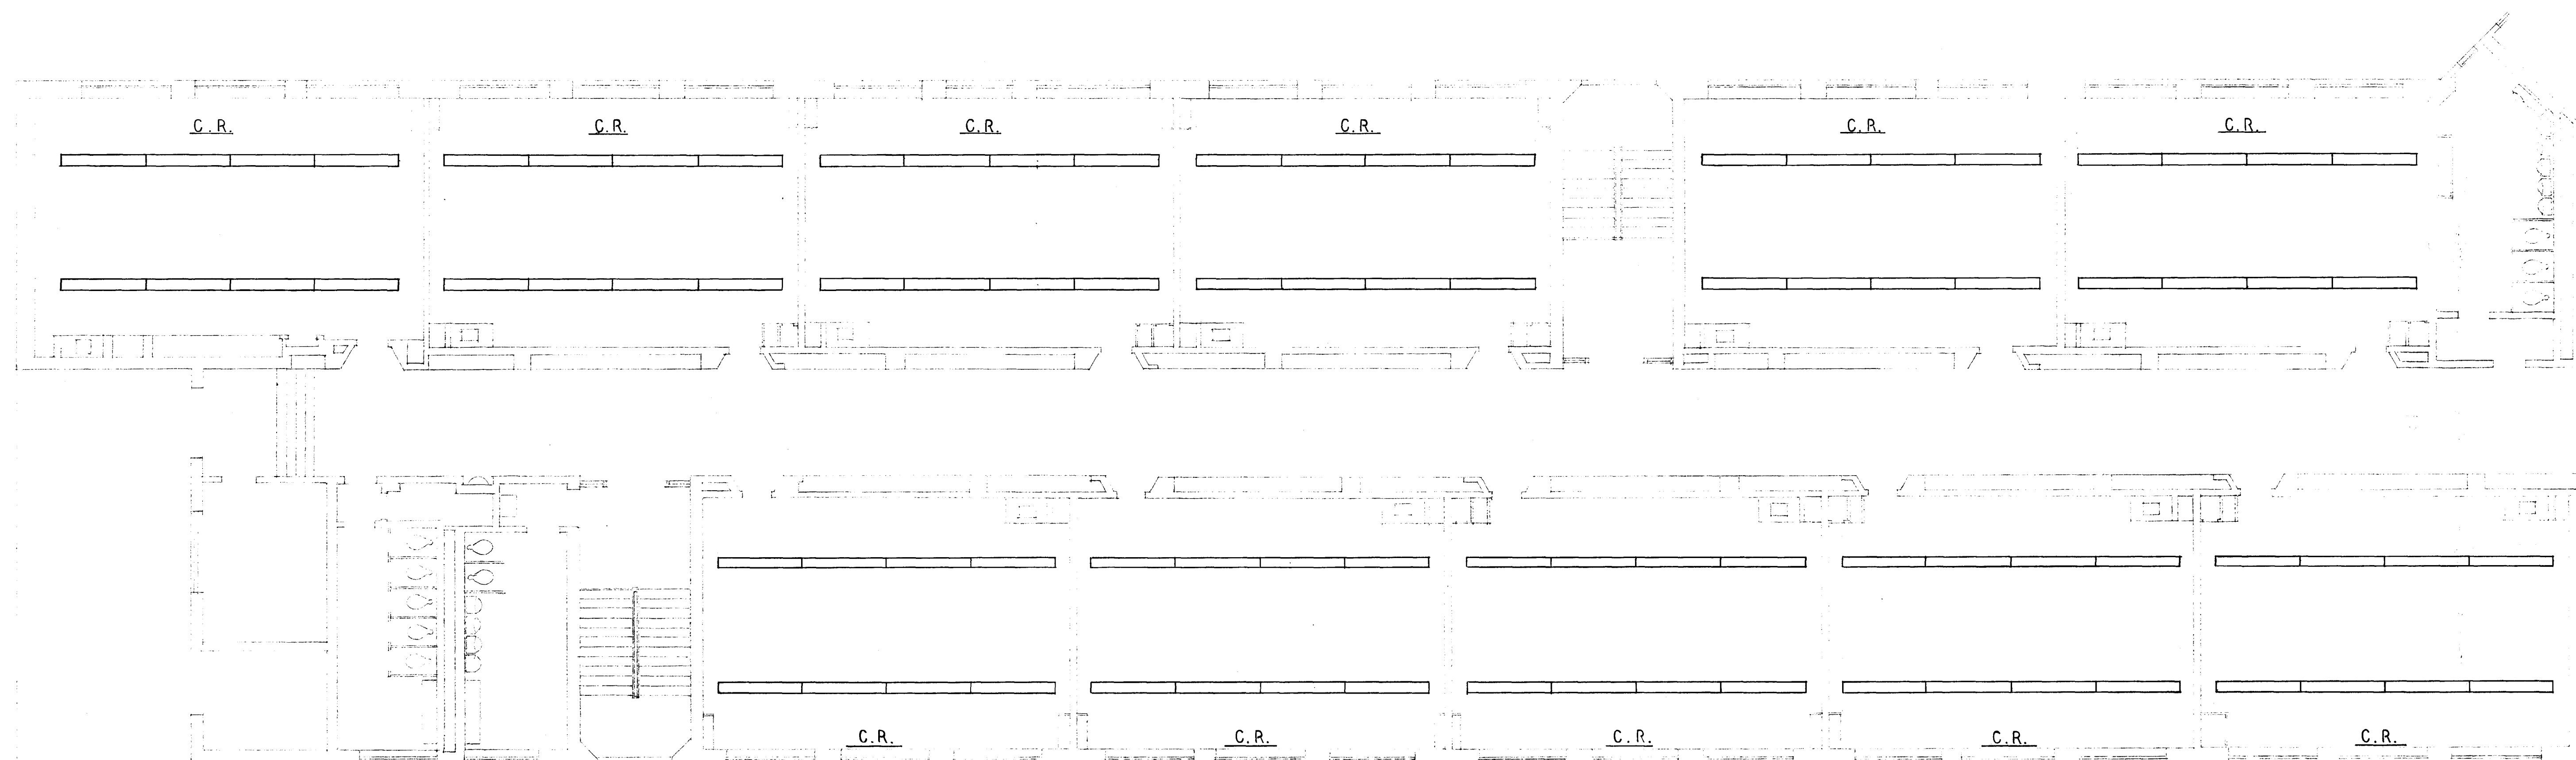

SECOND FLOOR PLAN
SCALE 1/8" = 1'-0"

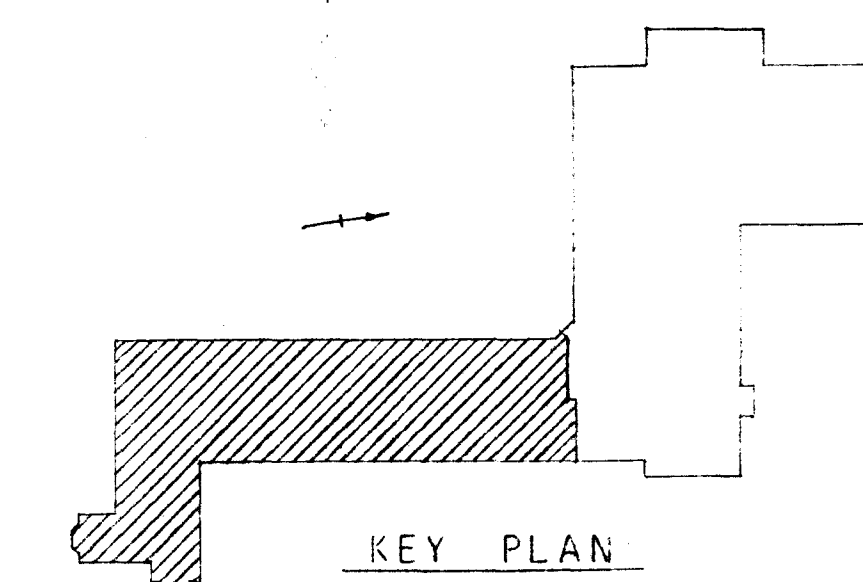

KEY PLAN

VERIFY EXISTING
CONDITIONS AND
DIMENSIONS AT
BUILDING

CITY OF HARTFORD, CONNECTICUT DEPARTMENT OF ENGINEERING			
FOR LIGHTING IMPROVEMENTS			
DOMINICK F. BURNS SCHOOL 195 PUTNAM ST. HARTFORD, CONN.			
SUBMITTED <i>Raymond J. Benson</i> CITY ARCHITECT	RECOMMENDED <i>Dennis P. Tassell</i> CITY ARCHITECT	APPROVED <i>Robert H. Benson</i> CITY ENGINEER	
DESIGN <i>R.G.B.</i>	DRAWN <i>R.G.B.</i>	DAYBOOK NO. 09705-D	
TRACED	CHECK	DATE MAY 31, 1962	

SHEET NO.
4
OF 4 SHEETS