



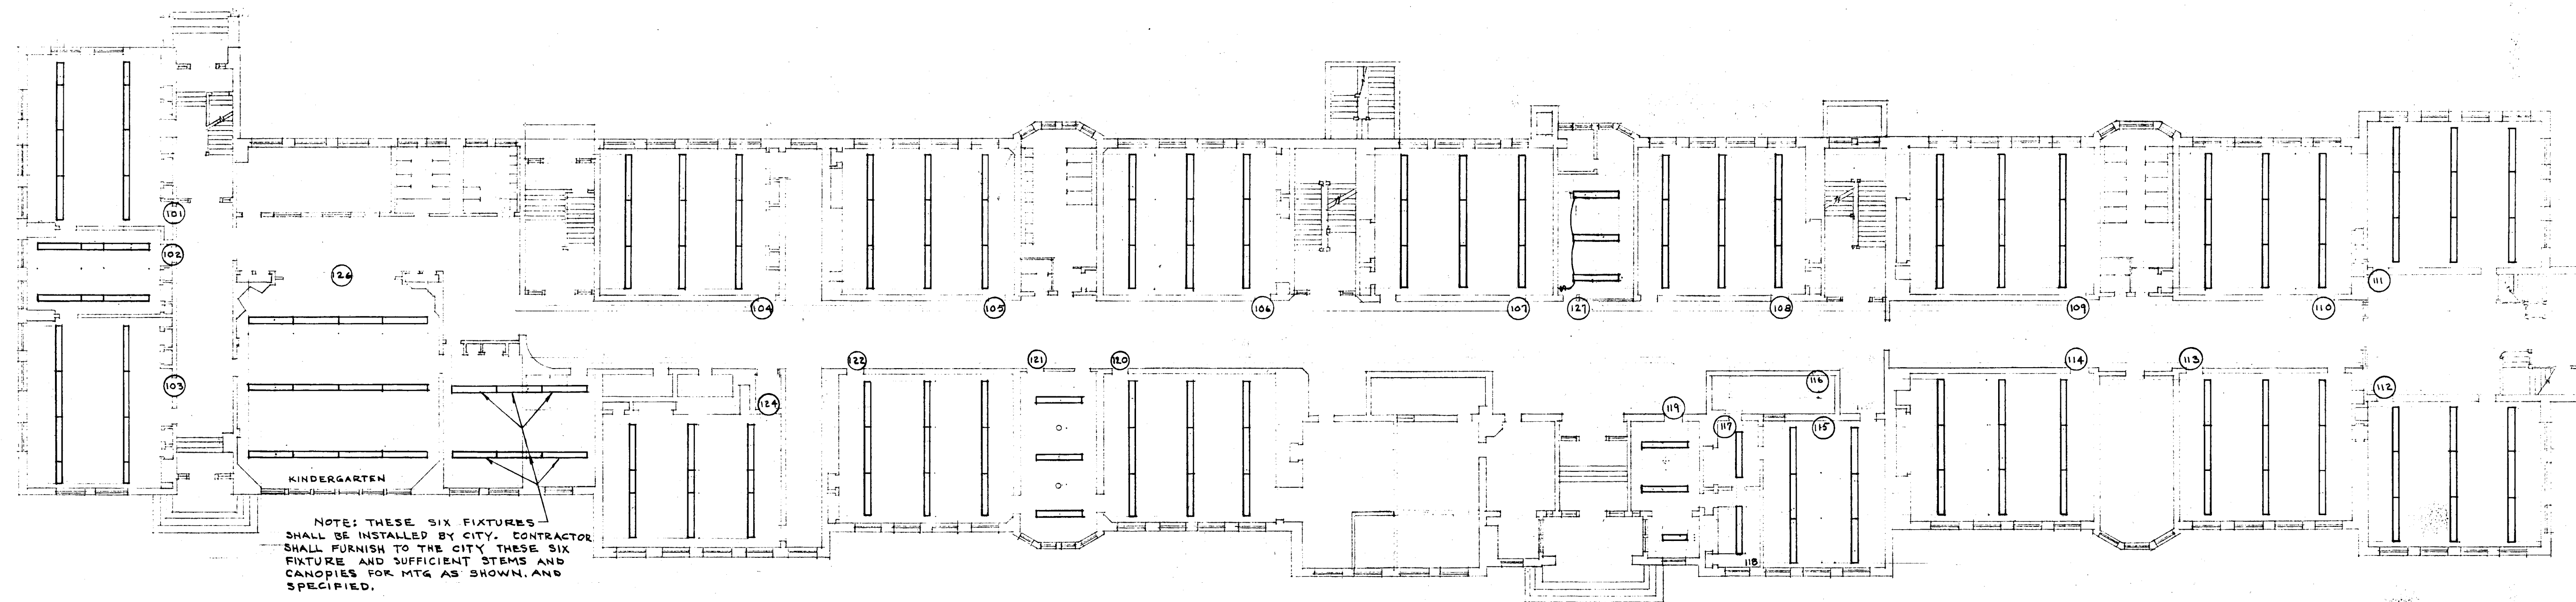


FIRST FLOOR PLAN - BLDG "B"

SCALE 1/16" = 1' - 0"

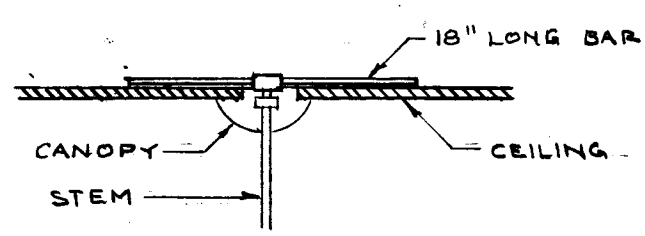

FIXTURE MOUNTING DETAIL (SEE SPEC.)
NO SCALE

- NOTES:
1. ALL FLUORESCENT FIXTURES FOR THIS SCHOOL SHALL BE TYPE "A" FOR 8 FT FIXTURES AND TYPE "A" FOR 4 FT FIXTURES.
 2. PROVIDE ALL SWITCHES AND WIRING SHOWN. SWITCHES SHALL BE HX#1991 UP 4'-0"

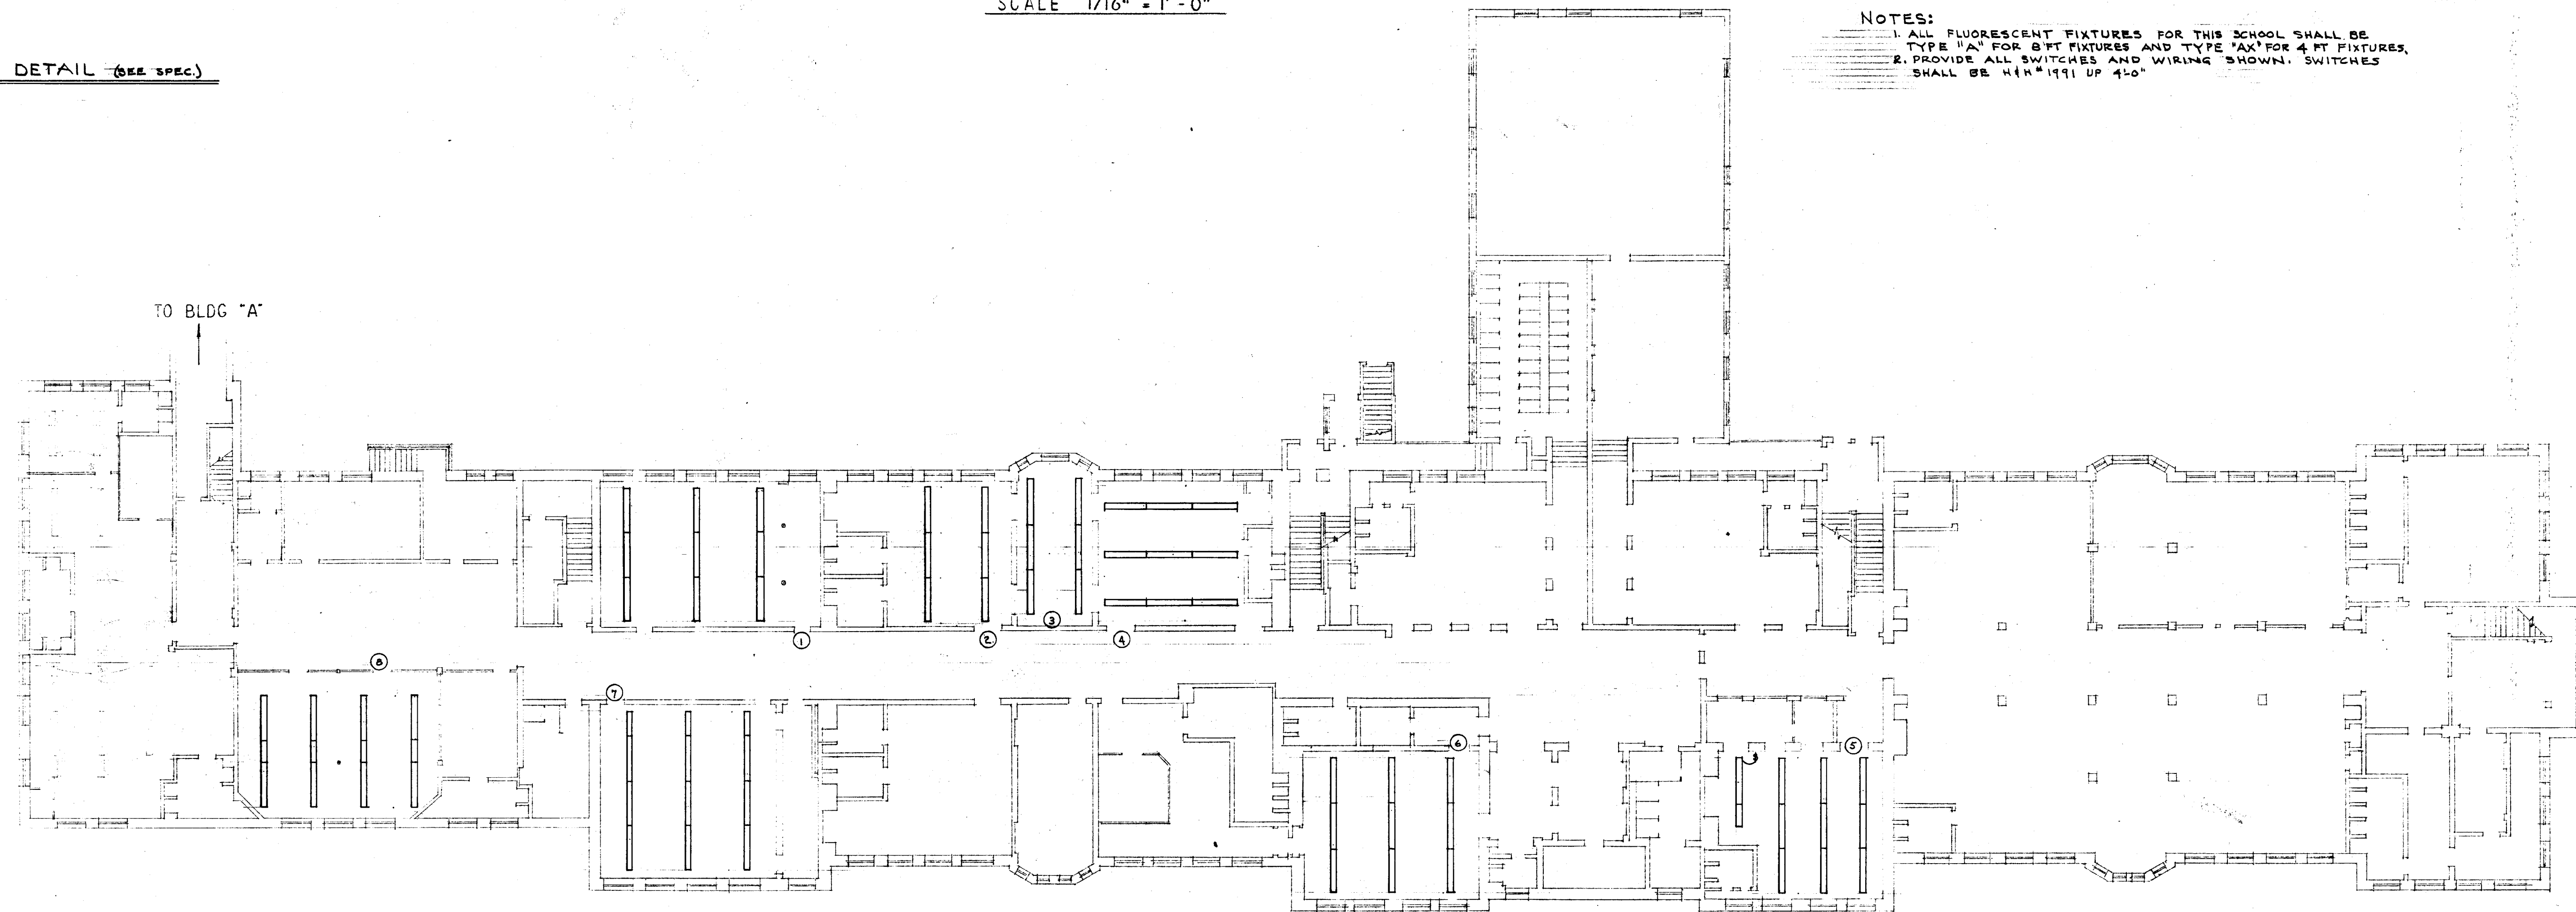

BASEMENT FLOOR PLAN - BLDG "B"

SCALE 1/16" = 1' - 0"

SHEET NO.
1
OF 2 SHEETS

CITY OF HARTFORD, CONNECTICUT DEPARTMENT OF ENGINEERING		
LIGHTING IMPROVEMENTS FOR NORTHWEST SCHOOL 485 WOODLAND ST. HARTFORD CONN.		
SUBMITTED <i>Edward A. Bonner</i> CITY ARCHITECT	RECOMMENDED <i>Daniel J. Tani</i> CITY ARCHITECT	APPROVED <i>Robert A. Carson</i> CITY ENGINEER
DESIGN R.G.B. DRAWN R.G.B.	DAYBOOK NO. 09706-A	
TRACED _____	CHECK _____	DATE MAY 31, 1962

VERIFY EXISTING
CONDITIONS AND
DIMENSIONS AT
BUILDING

"A" 28
51