




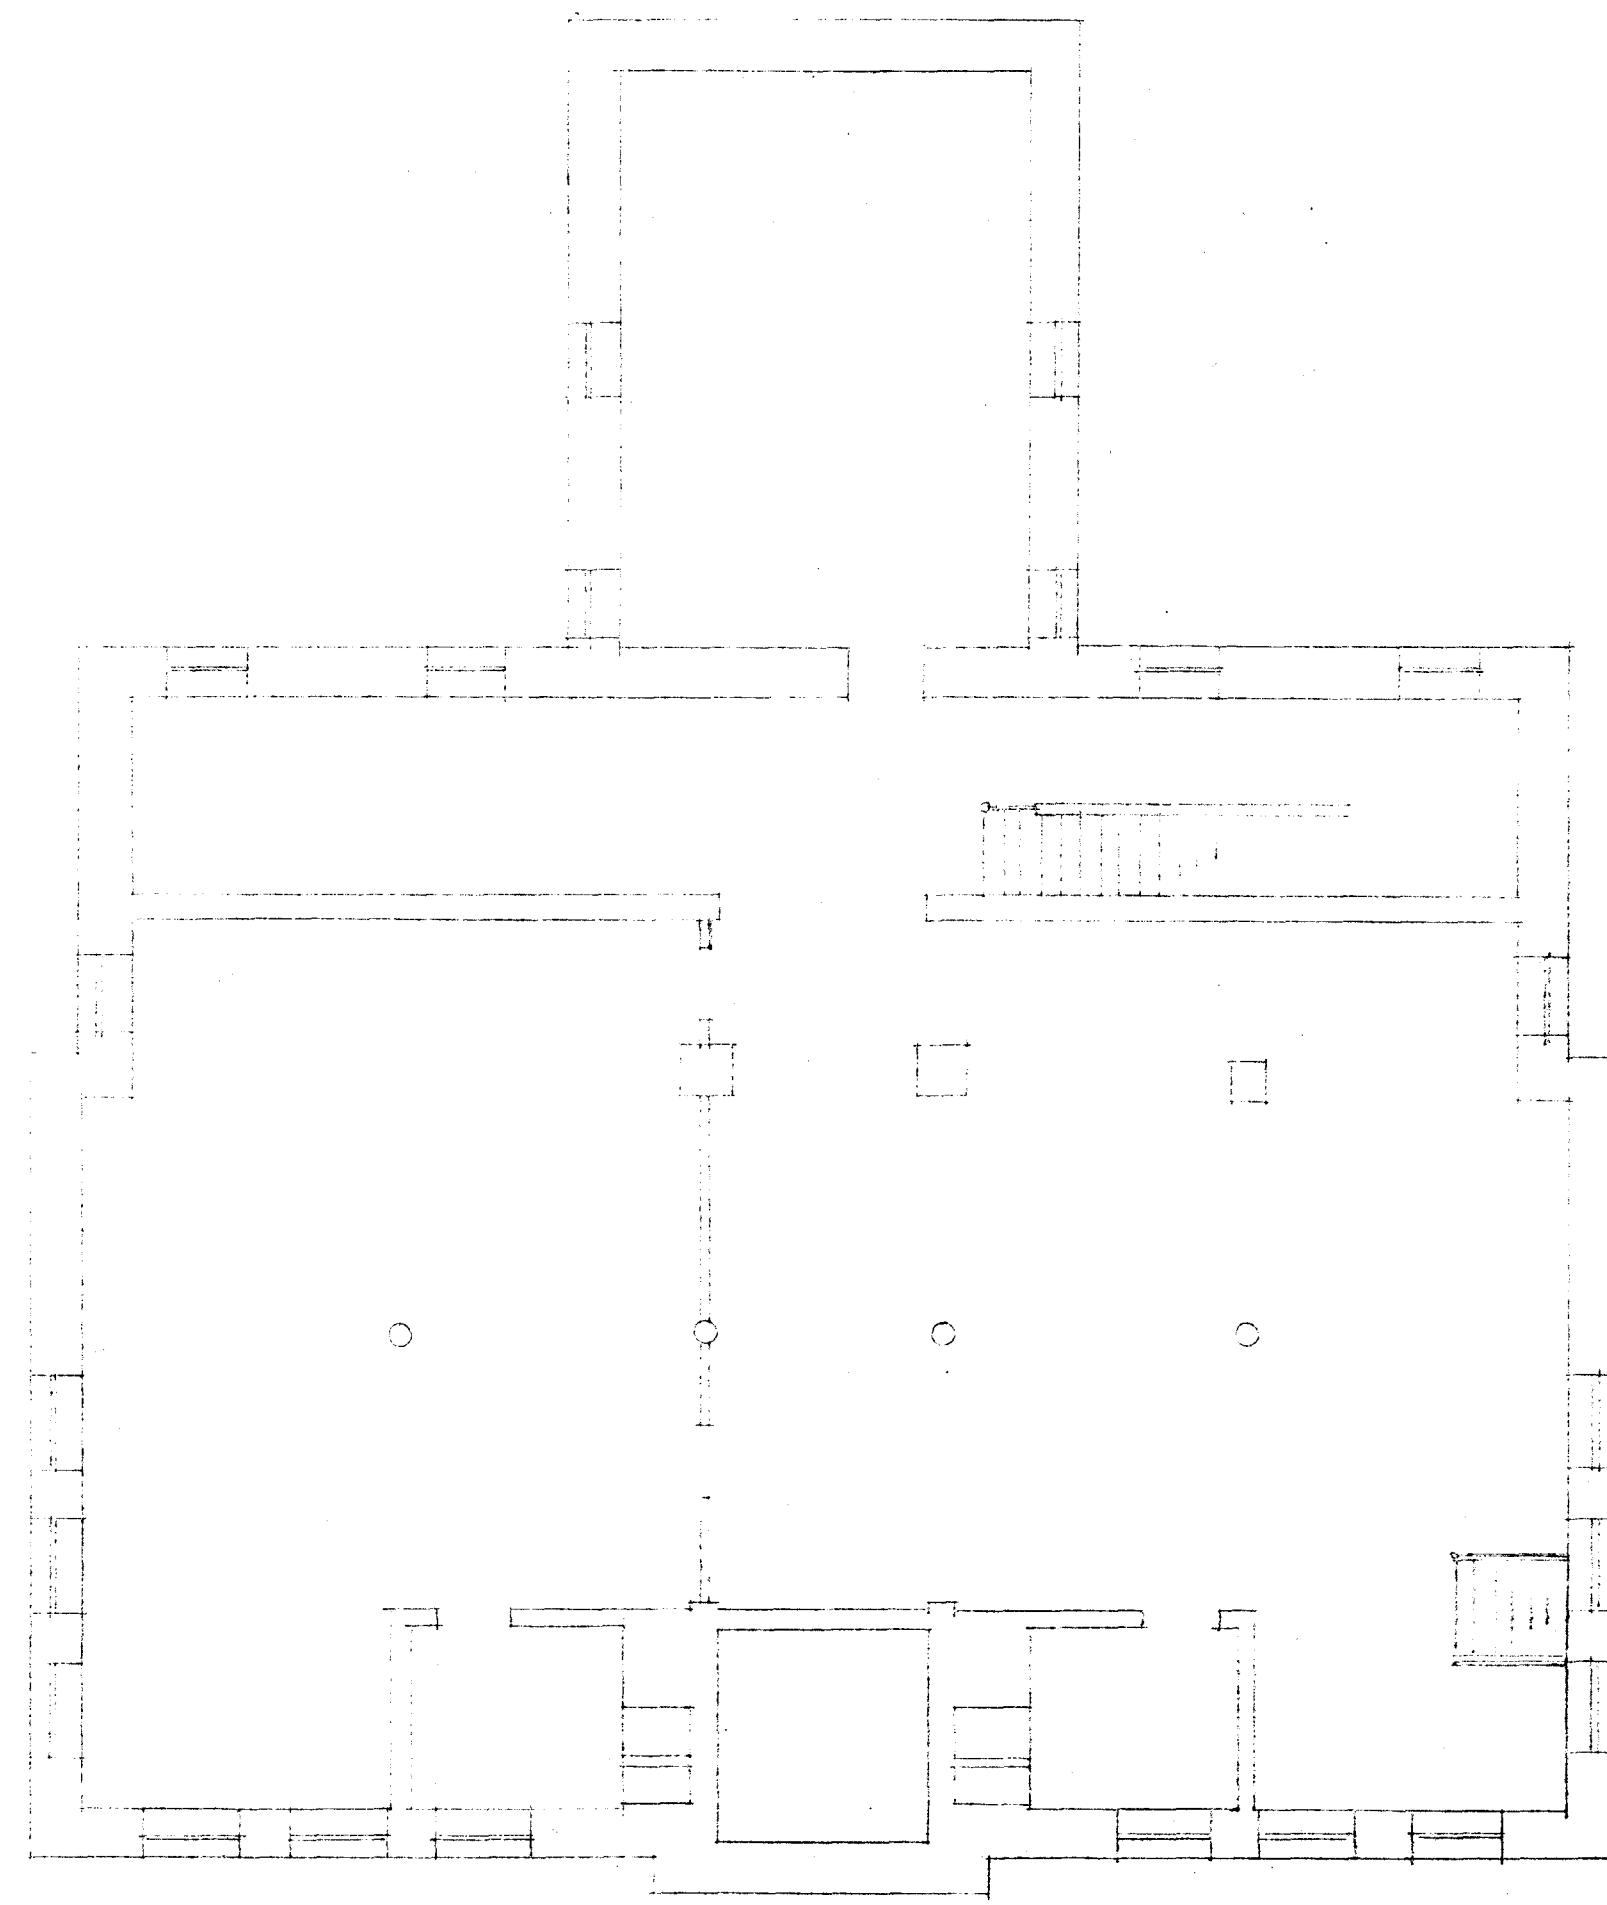


BASEMENT FLOOR PLAN - BLDG "A"
SCALE 1/8" = 1' - 0"

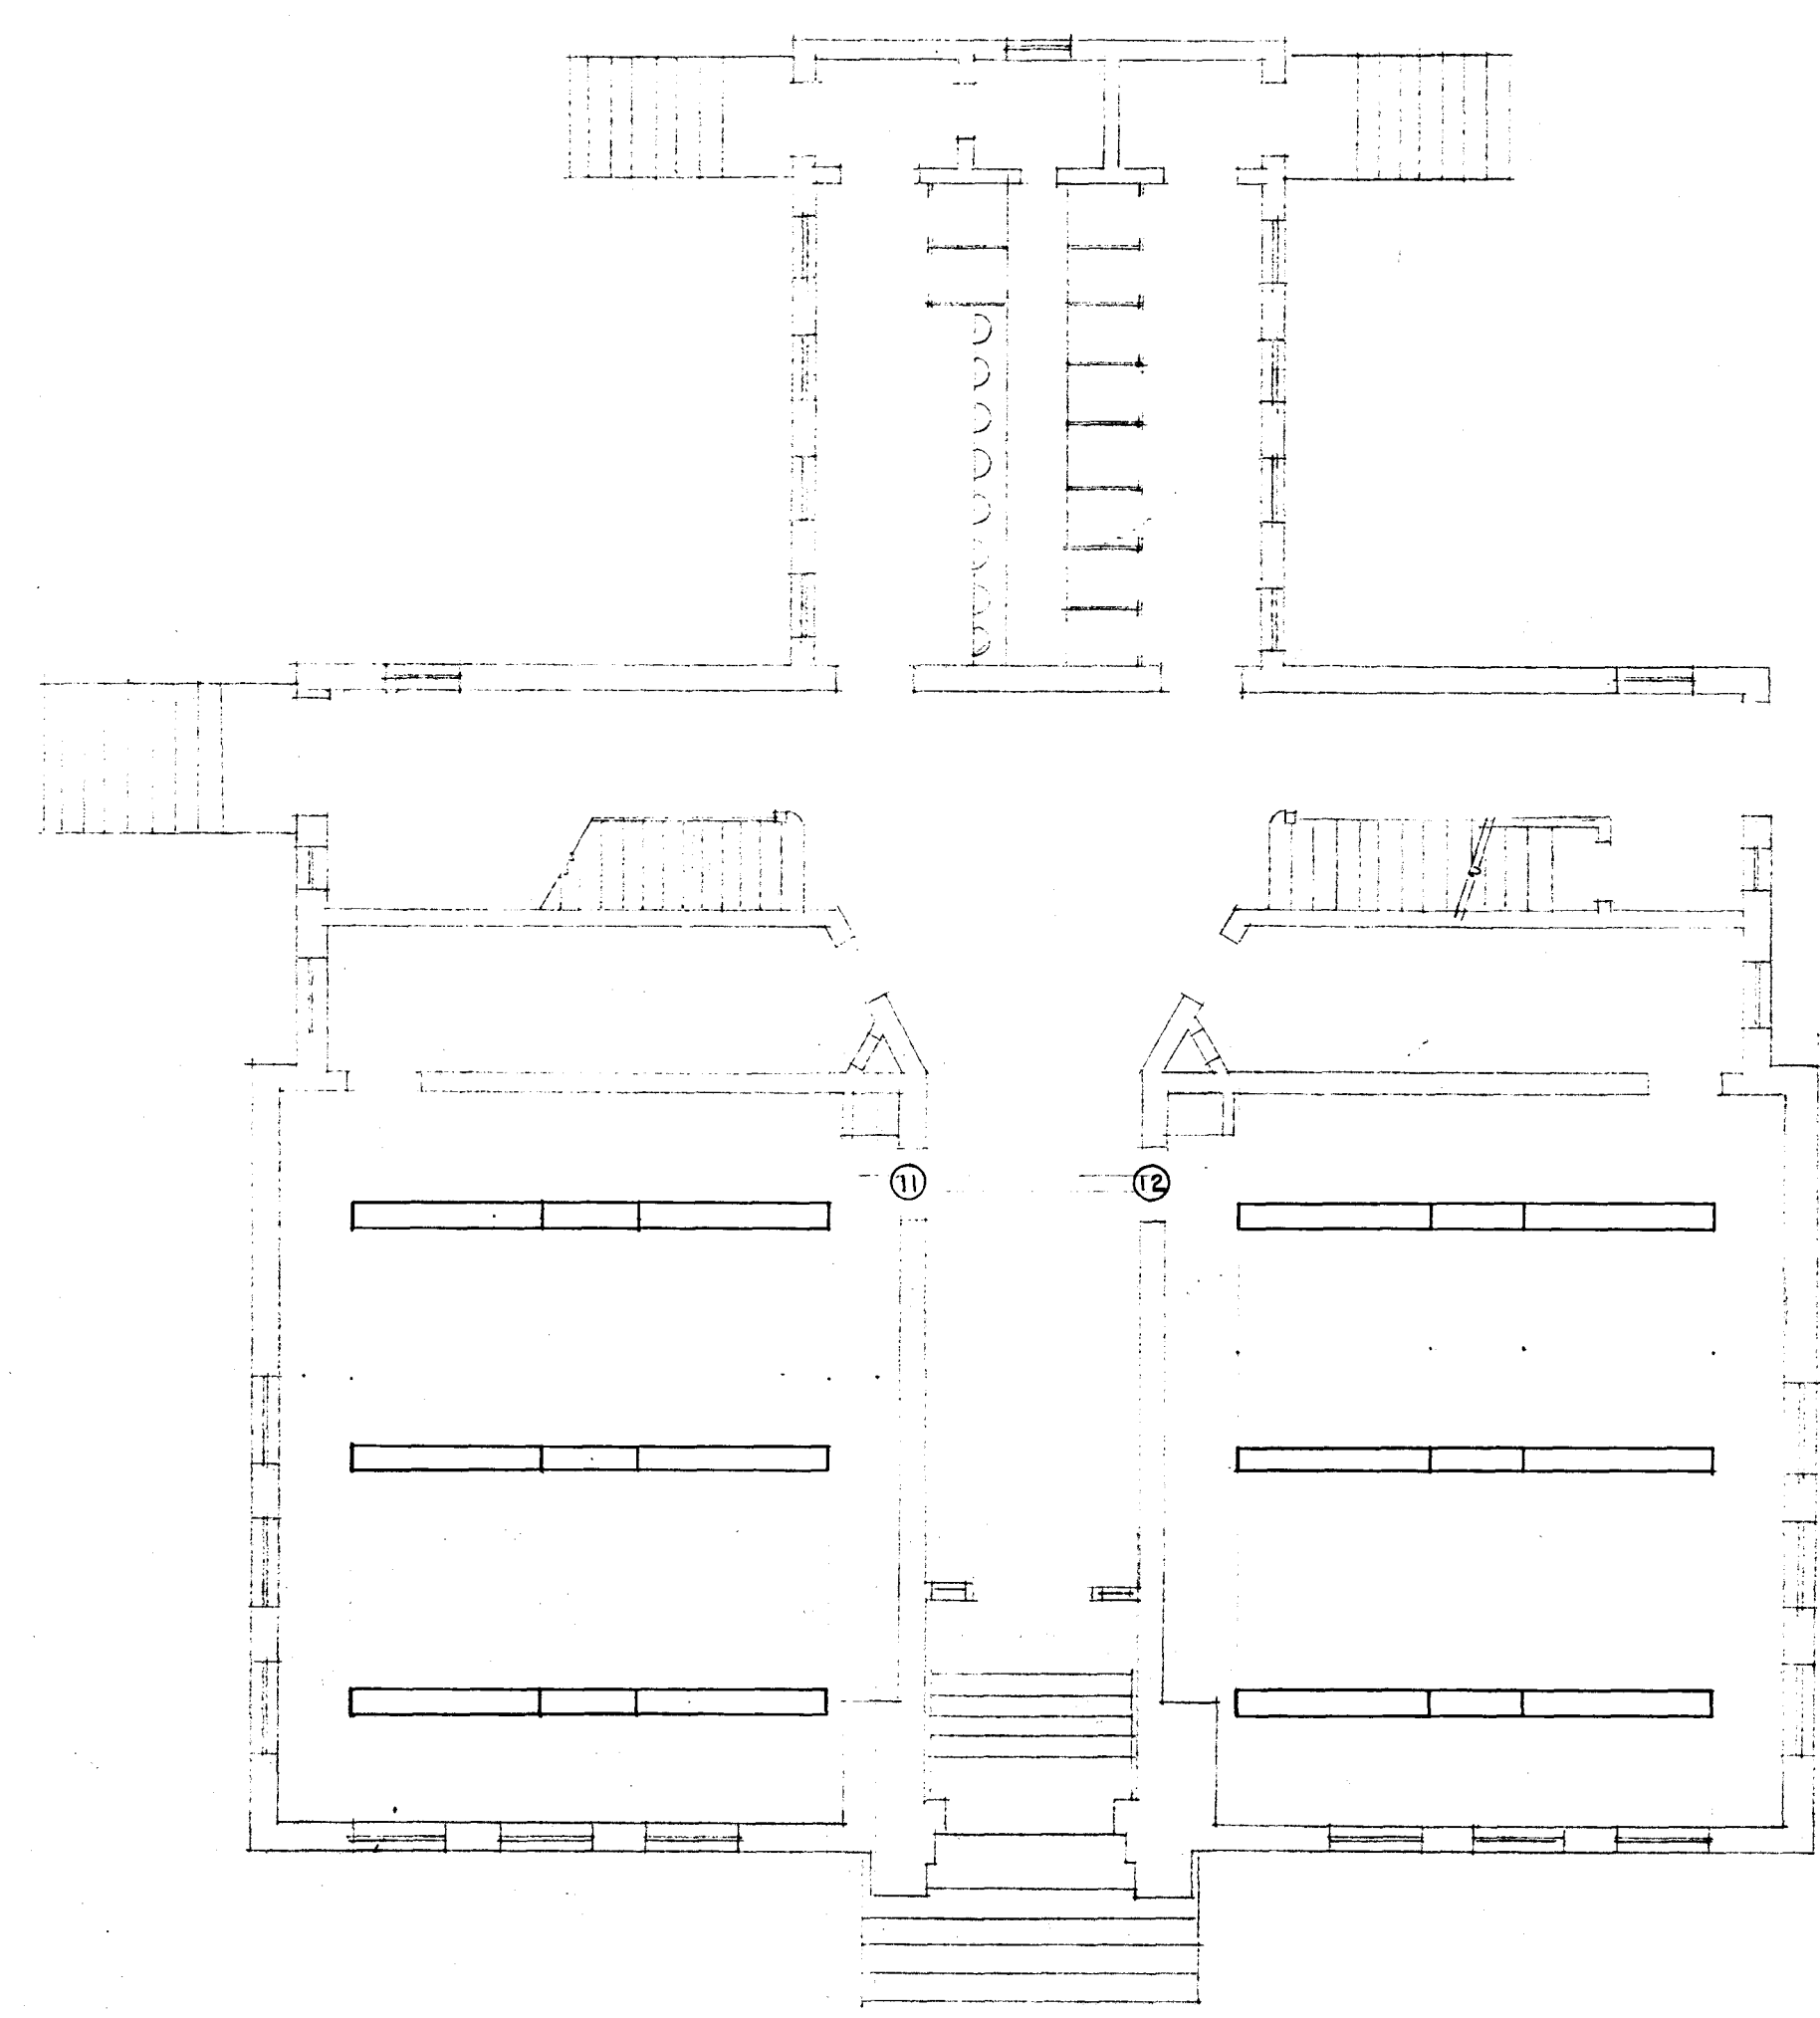

FIRST FLOOR PLAN - BLDG "A"
SCALE 1/8" = 1' - 0"

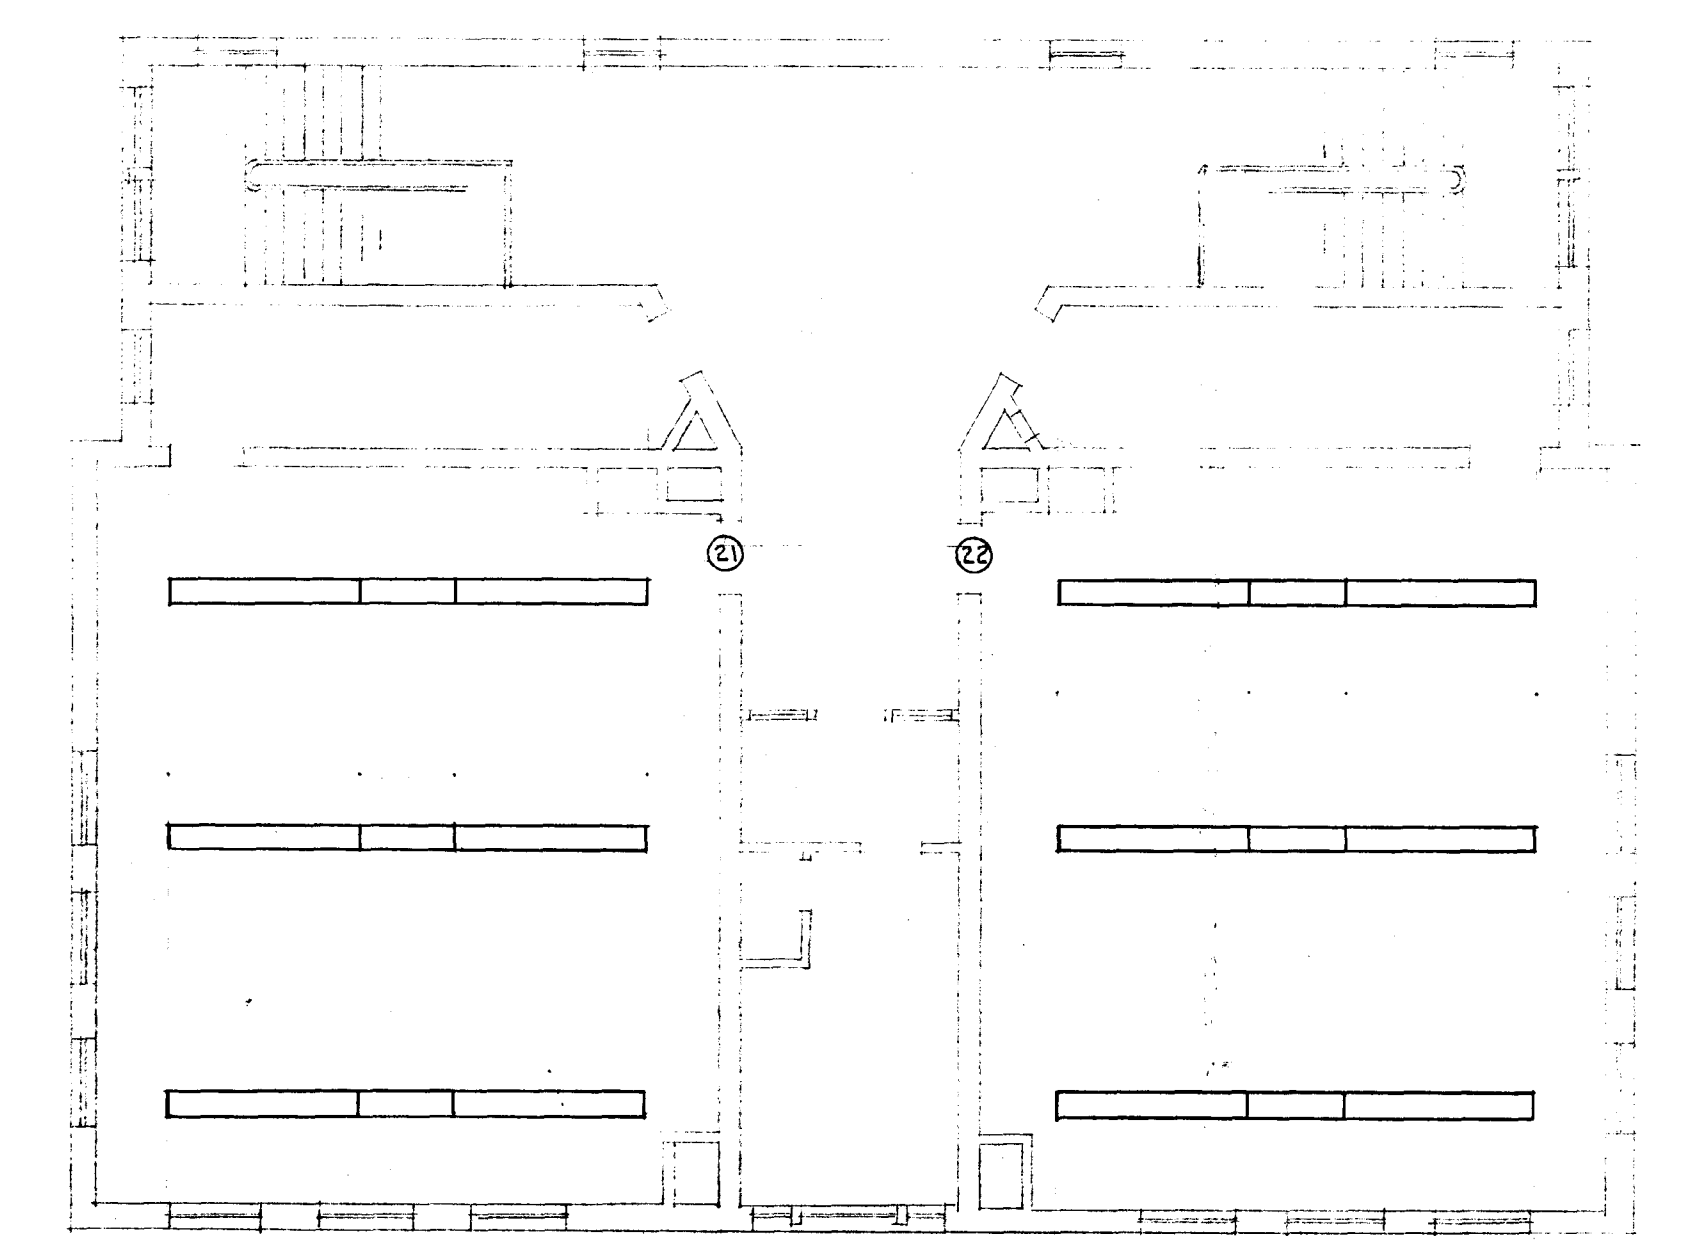

SECOND FLOOR PLAN - BLDG "A"
SCALE 1/8" = 1' - 0"

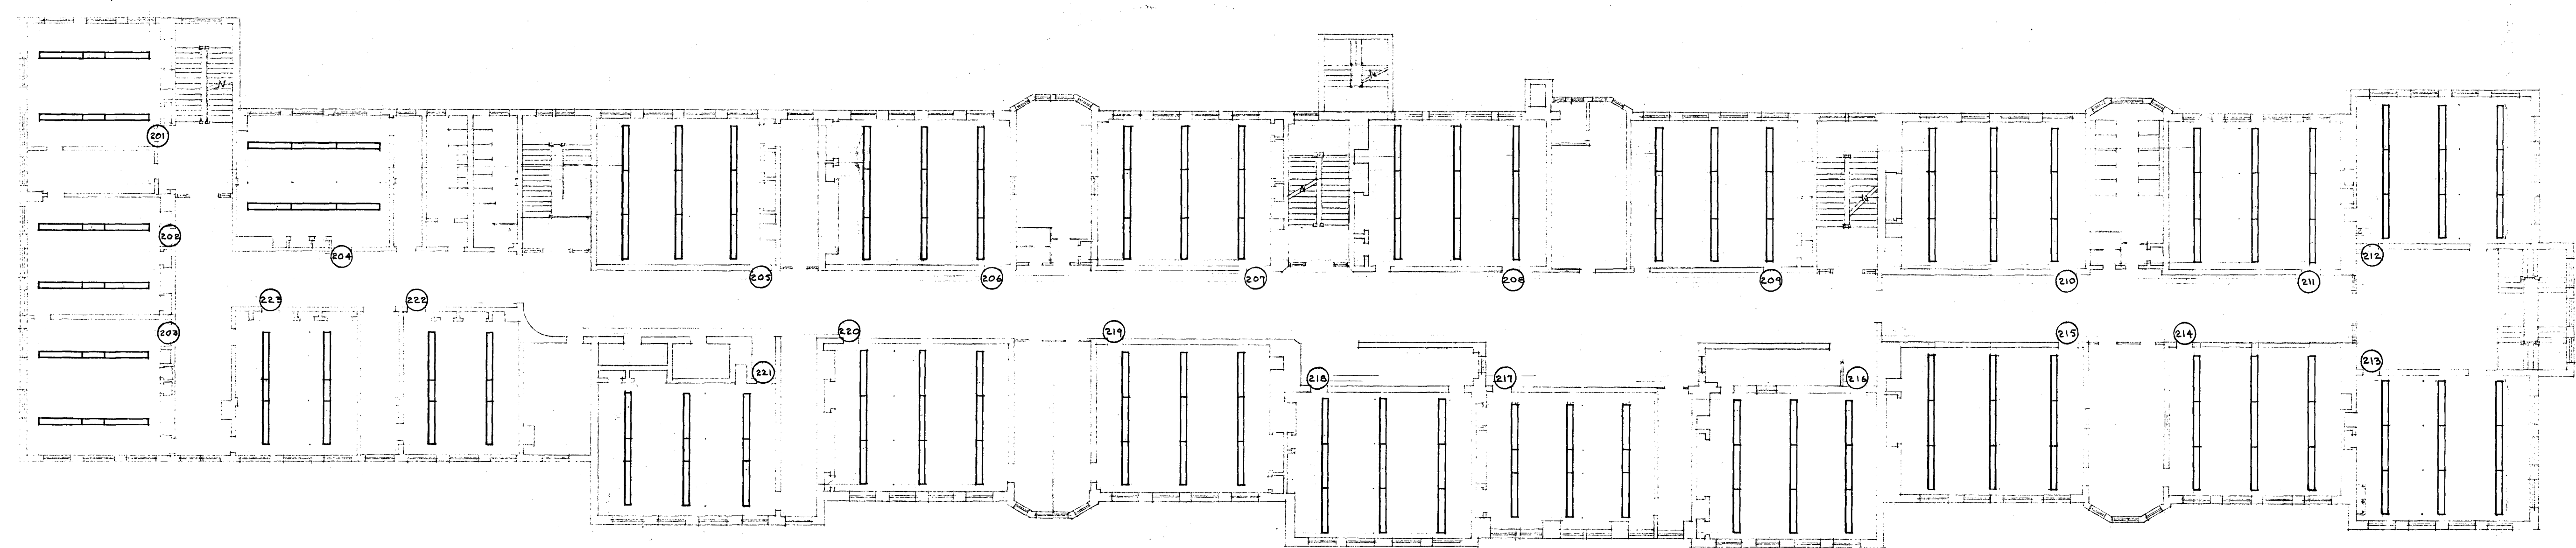

SECOND FLOOR PLAN - BLDG "B"
SCALE 1/16" = 1' - 0"

SHEET NO.
2
OF 2 SHEETS

VERIFY EXISTING
CONDITIONS AND
DIMENSIONS AT
BUILDING

CITY OF HARTFORD, CONNECTICUT DEPARTMENT OF ENGINEERING		
LIGHTING IMPROVEMENTS FOR NORTHWEST SCHOOL 485 WOODLAND ST. HARTFORD CONN.		
SUBMITTED <i>Raymond A. Bennett</i> CITY ARCHITECT	RECOMMENDED <i>Daniel J. Tarrill</i> CITY ARCHITECT	APPROVED <i>John H. Bennett</i> CITY ENGINEER
DESIGN R.G.B.	DRAWN R.G.B.	DAYBOOK NO. 09706-B
TRACED	CHECK	DATE MAY 31, 1962