




**BASEMENT PASSAGE PLAN**  
SCALE 1/8" = 1' - 0"

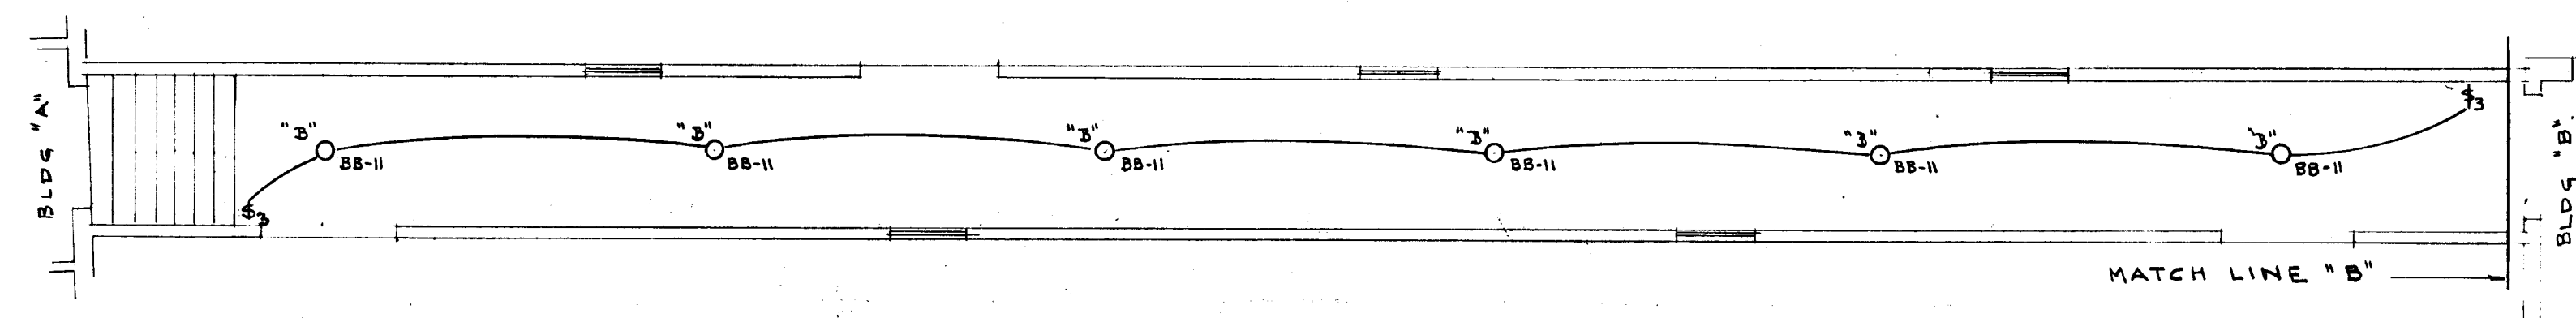

**FIRST FLOOR PASSAGE PLAN**  
SCALE 1/8" = 1' - 0"

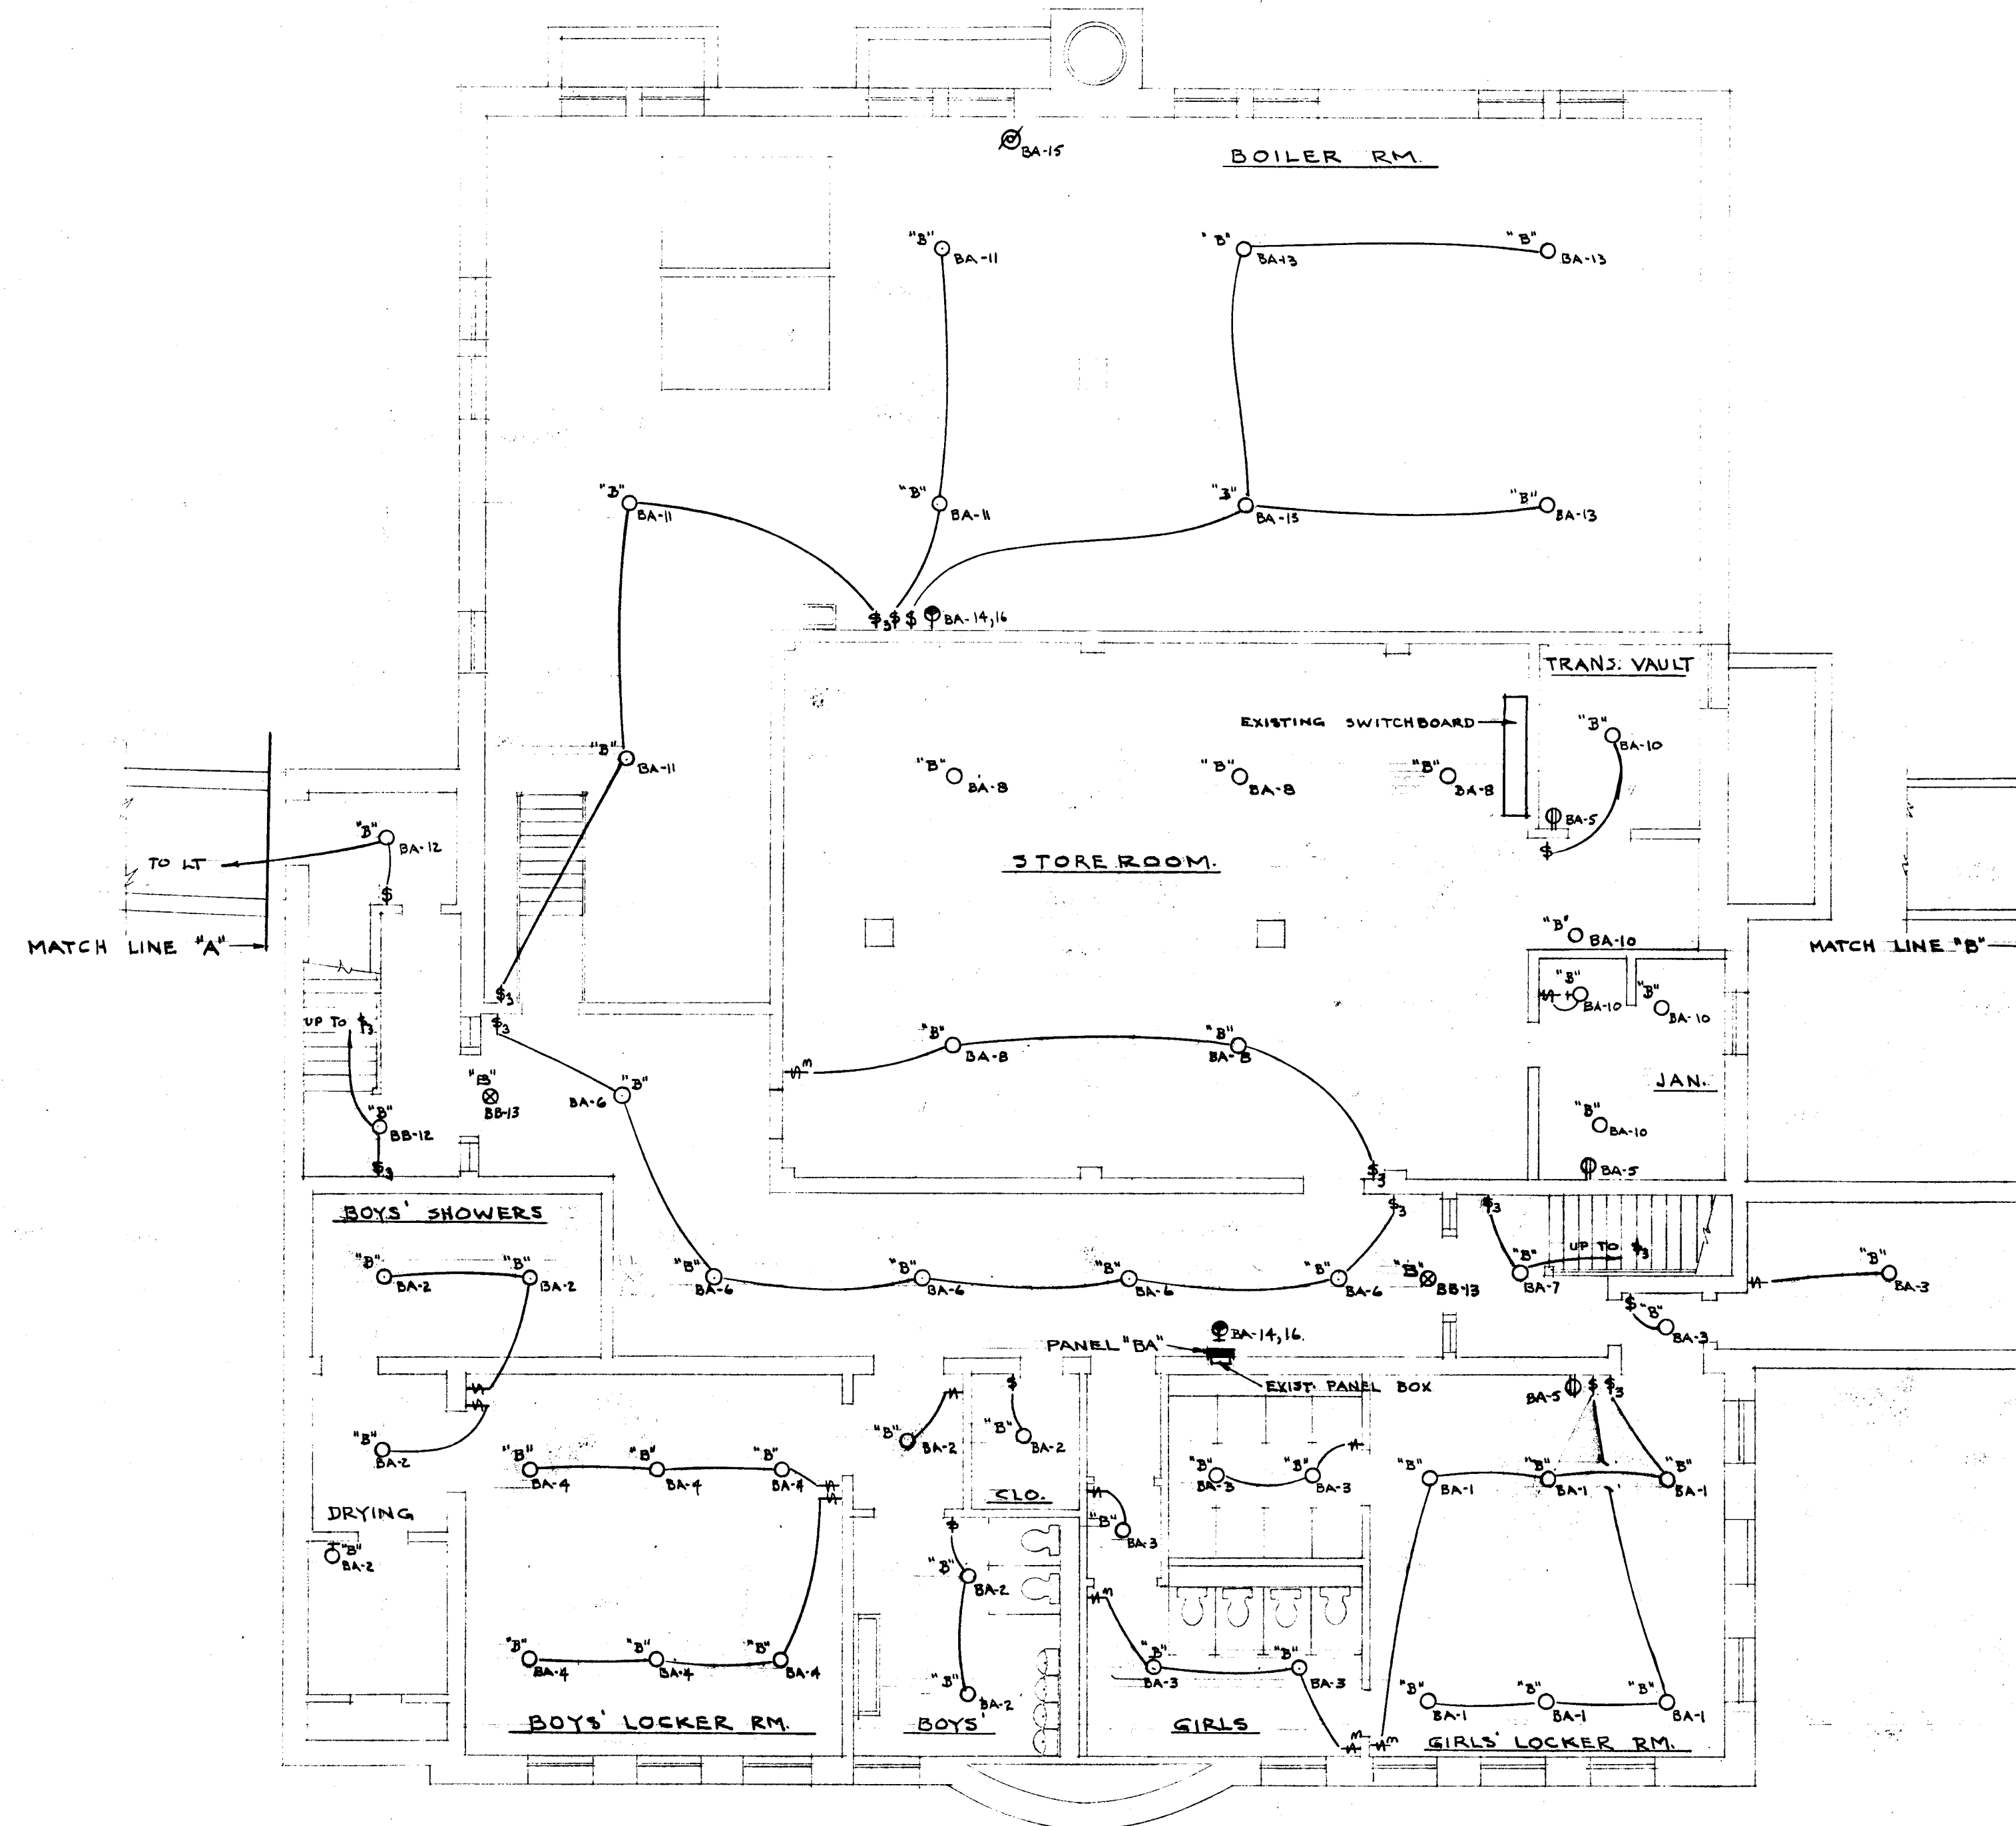

**BASEMENT PLAN - BLDG "B"**  
SCALE 1/8" = 1' - 0"

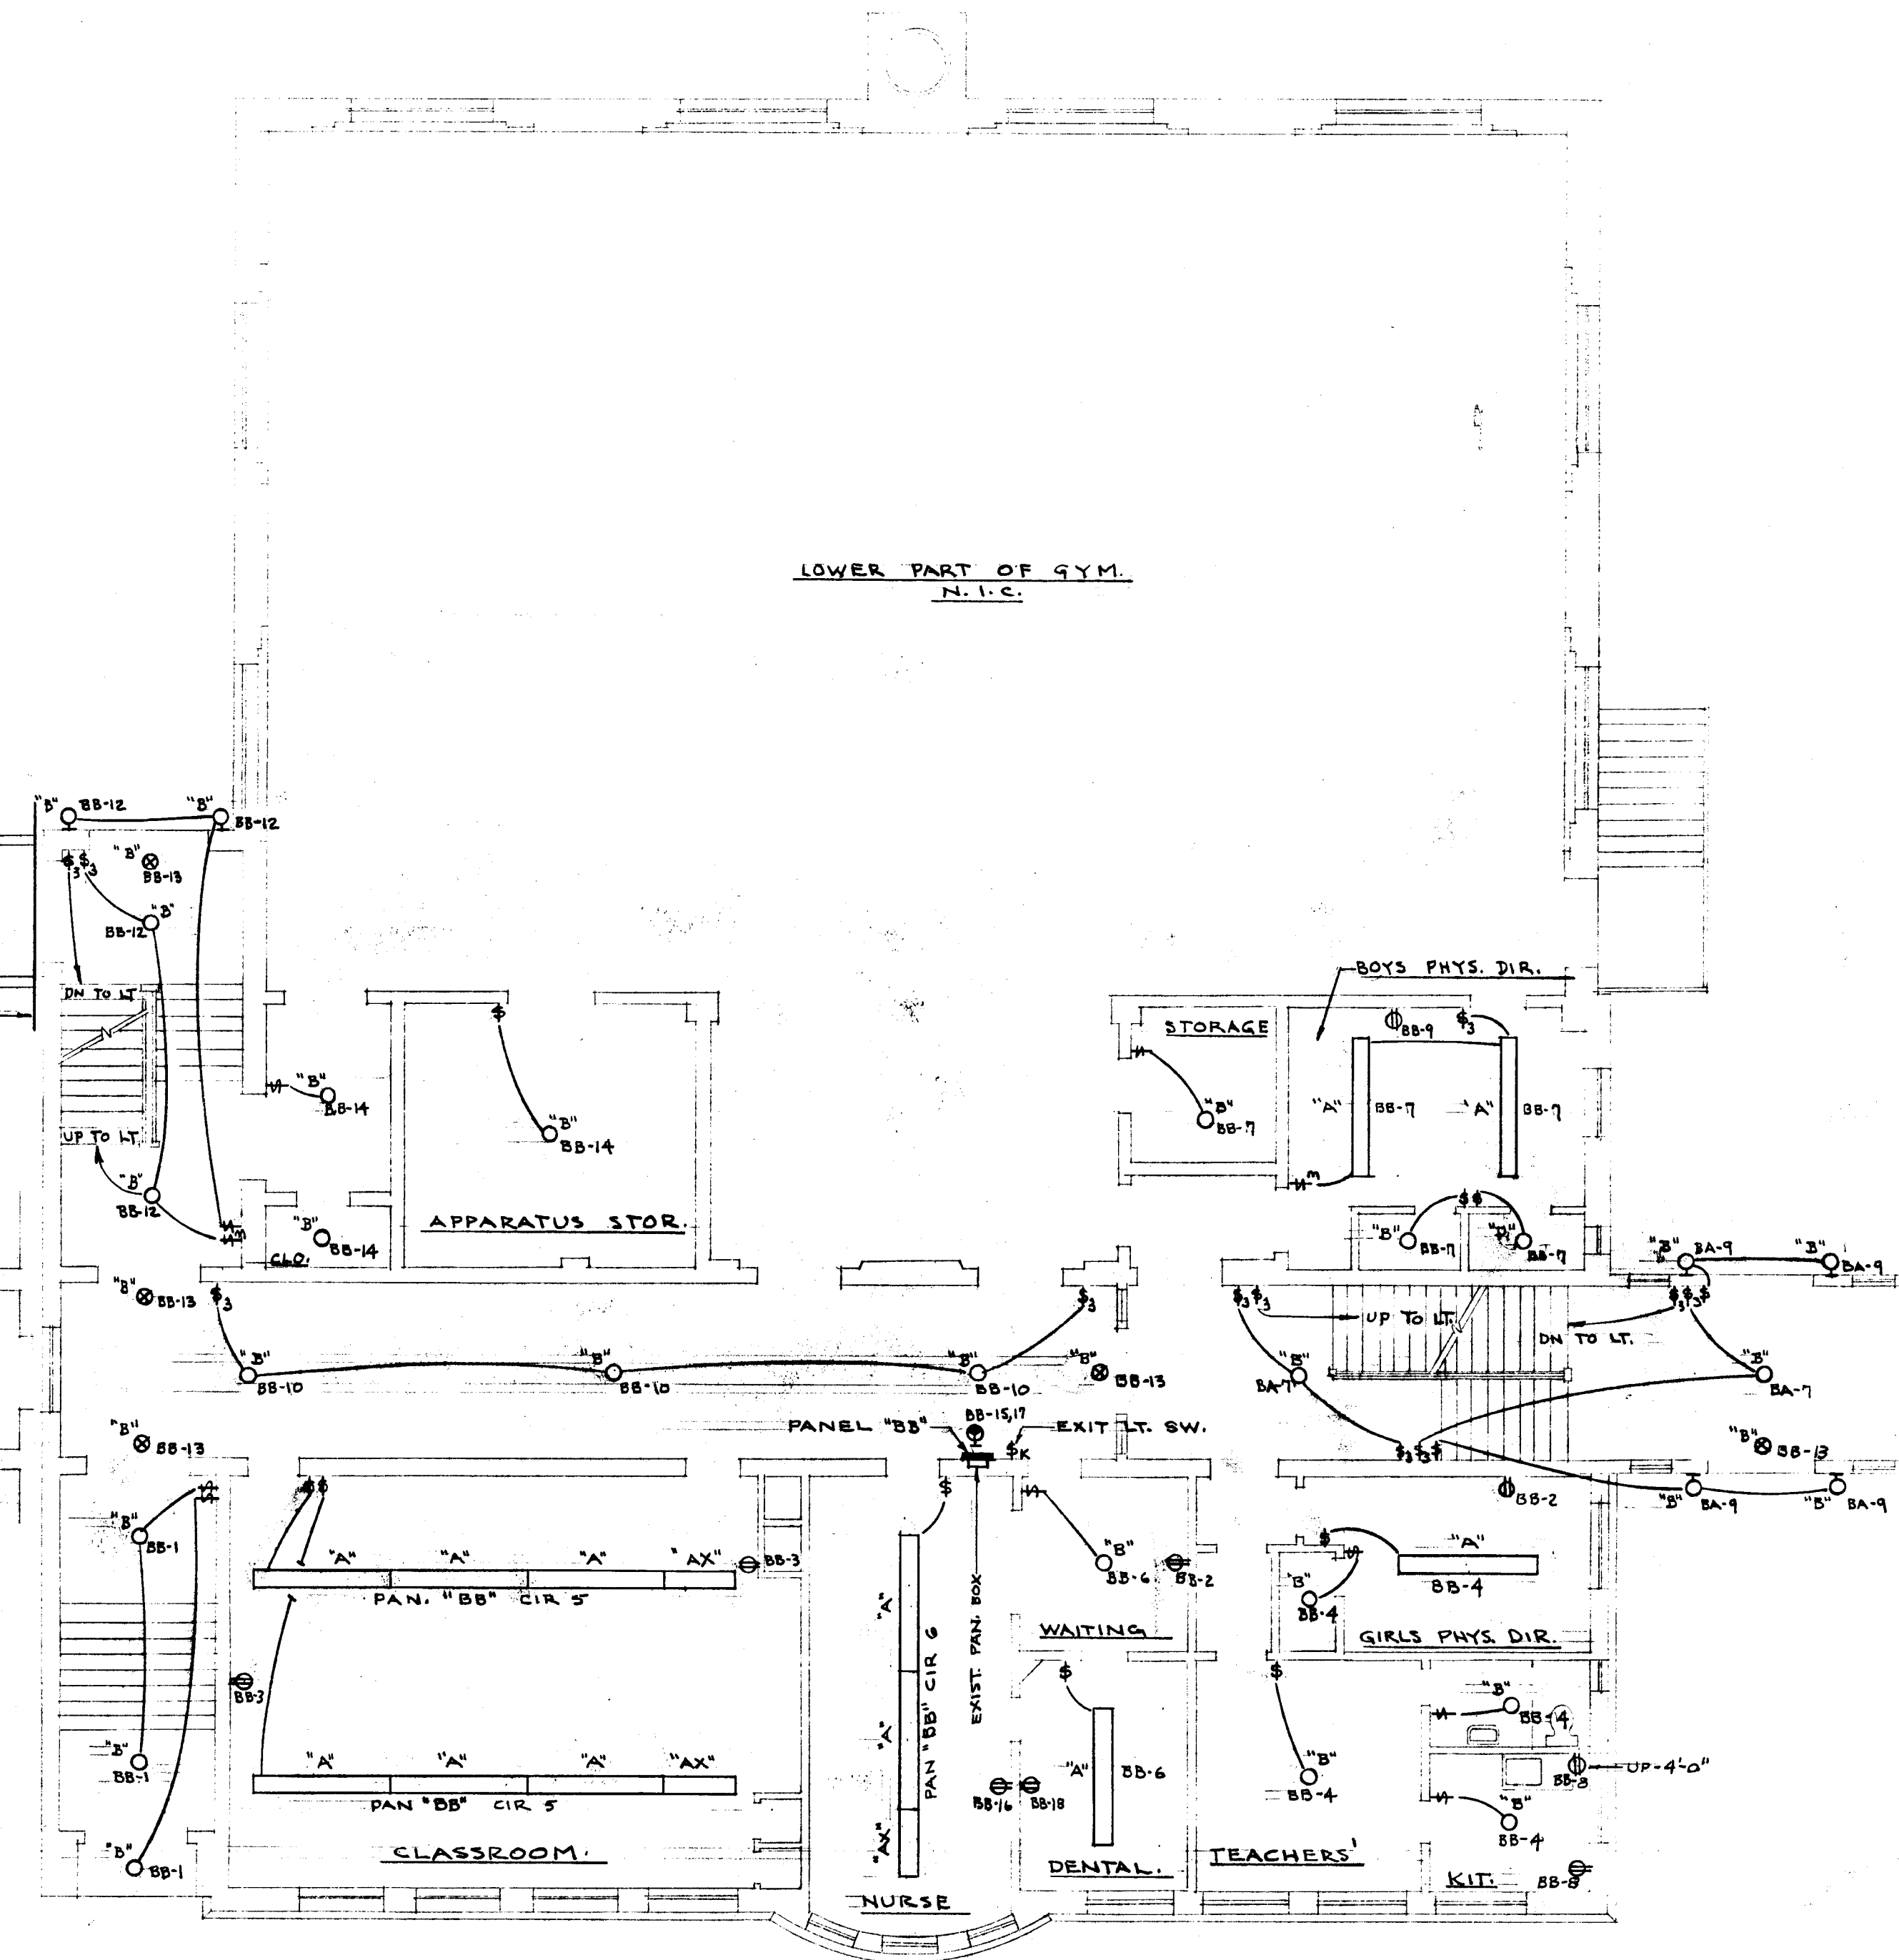

**FIRST FLOOR PLAN - BLDG "B"**  
SCALE 1/8" = 1' - 0"

VERIFY EXISTING  
CONDITIONS AND  
DIMENSIONS AT  
BUILDING

|                                                                                   |                                                           |                                                      |
|-----------------------------------------------------------------------------------|-----------------------------------------------------------|------------------------------------------------------|
| CITY OF HARTFORD, CONNECTICUT<br>DEPARTMENT OF ENGINEERING                        |                                                           |                                                      |
| ELECTRICAL ALTERATIONS<br>FOR<br>NOAH WEBSTER SCHOOL<br>5 CONE ST. HARTFORD CONN. |                                                           |                                                      |
| SUBMITTED<br><i>Raymond A. Bama</i>                                               | RECOMMENDED<br><i>Daniel J. Taillor</i><br>CITY ARCHITECT | APPROVED<br><i>Patricia A. Bama</i><br>CITY ENGINEER |
| DESIGN <i>R.G.B.</i>                                                              | DRAWN <i>R.G.B.</i>                                       | DAYBOOK NO. 09708A                                   |
| TRACED                                                                            | CHECK                                                     | DATE JUNE 4, 1962                                    |

SHEET NO.  
1  
OF 3 SHEETS