




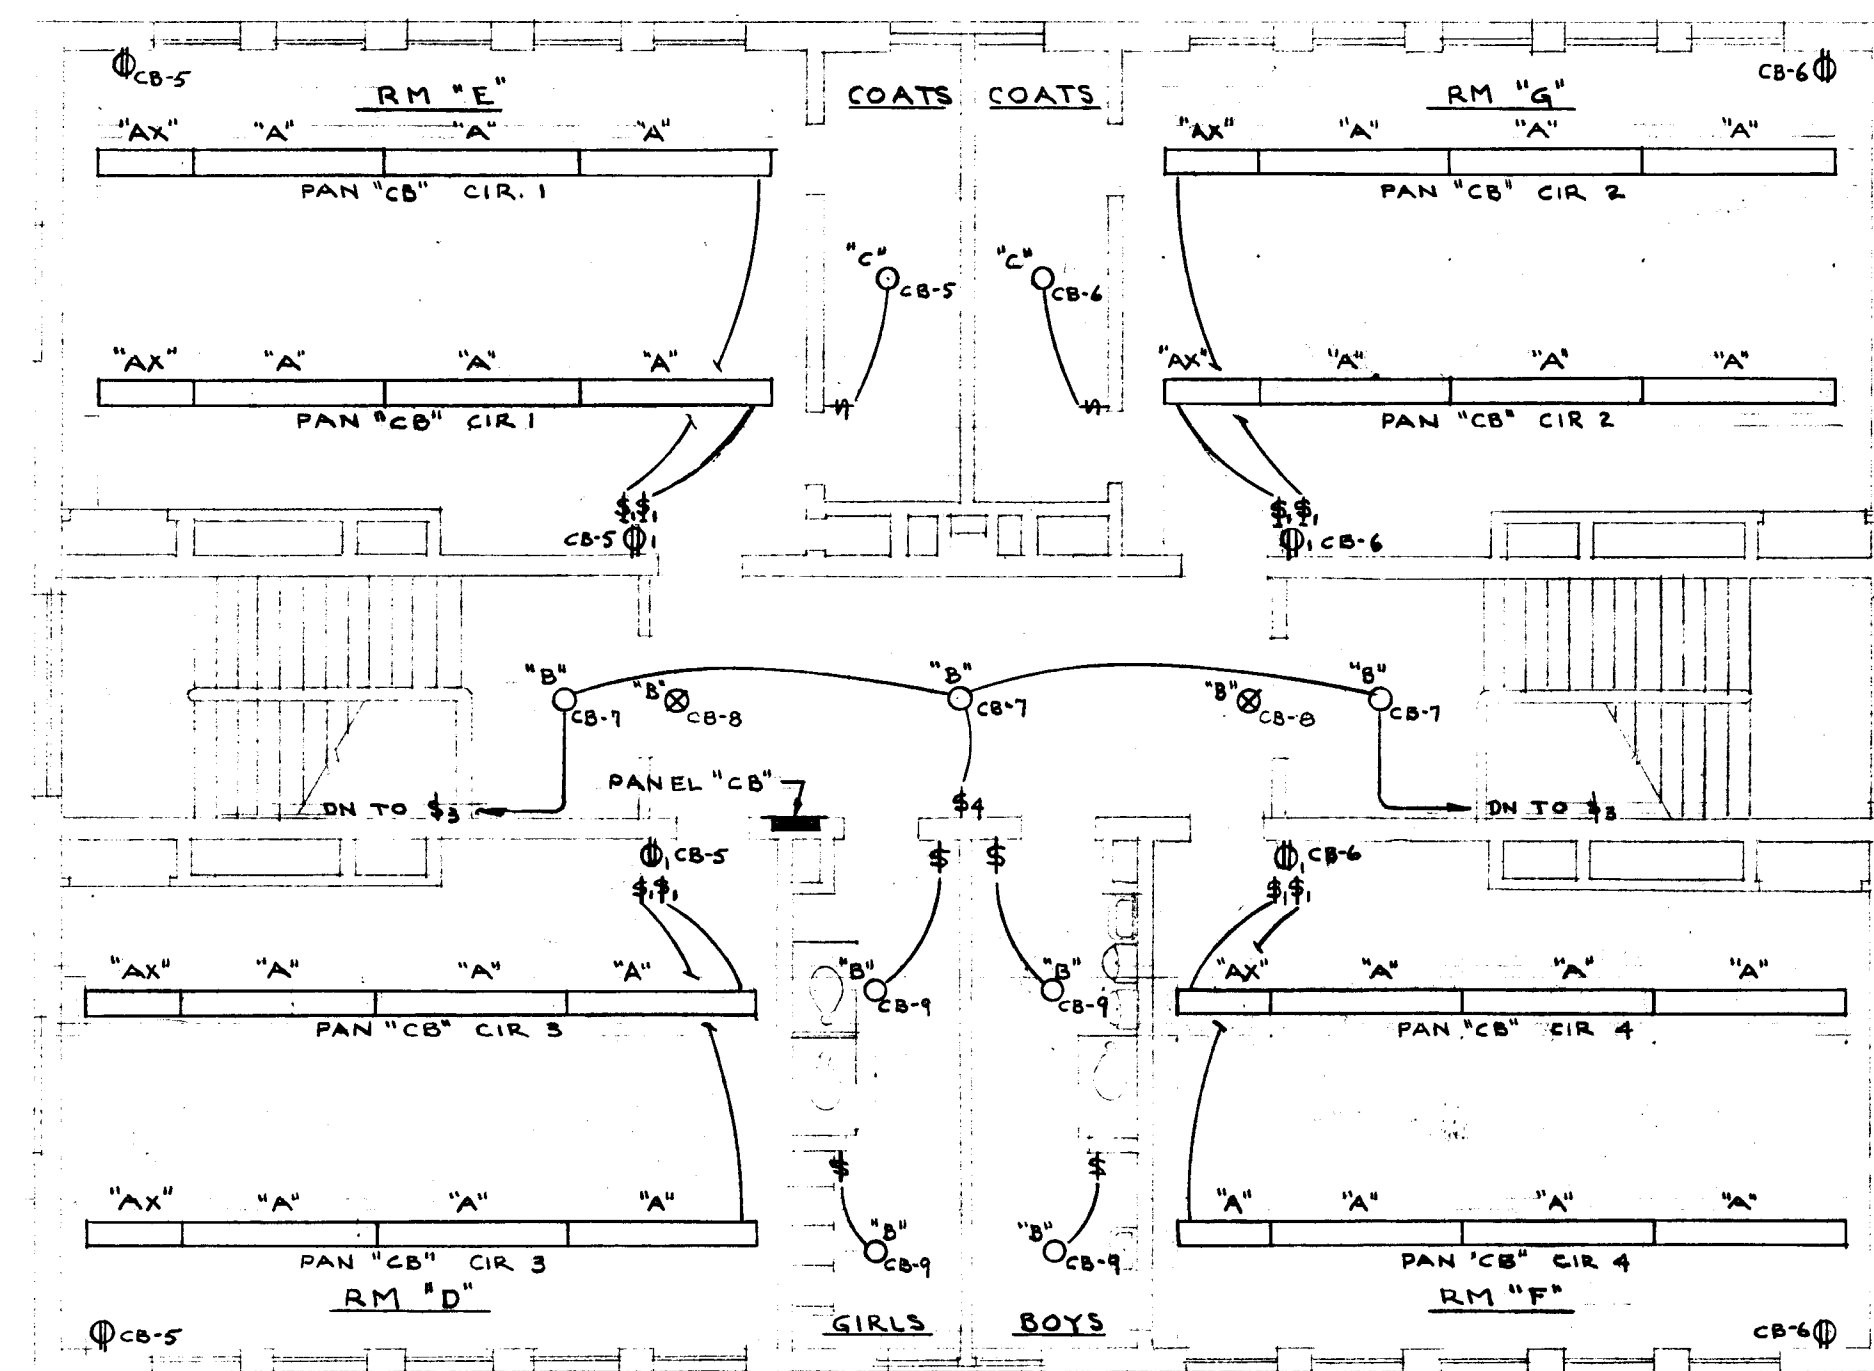


SECOND FLOOR PLAN - BLDG "C"
SCALE 1/8" = 1' - 0"

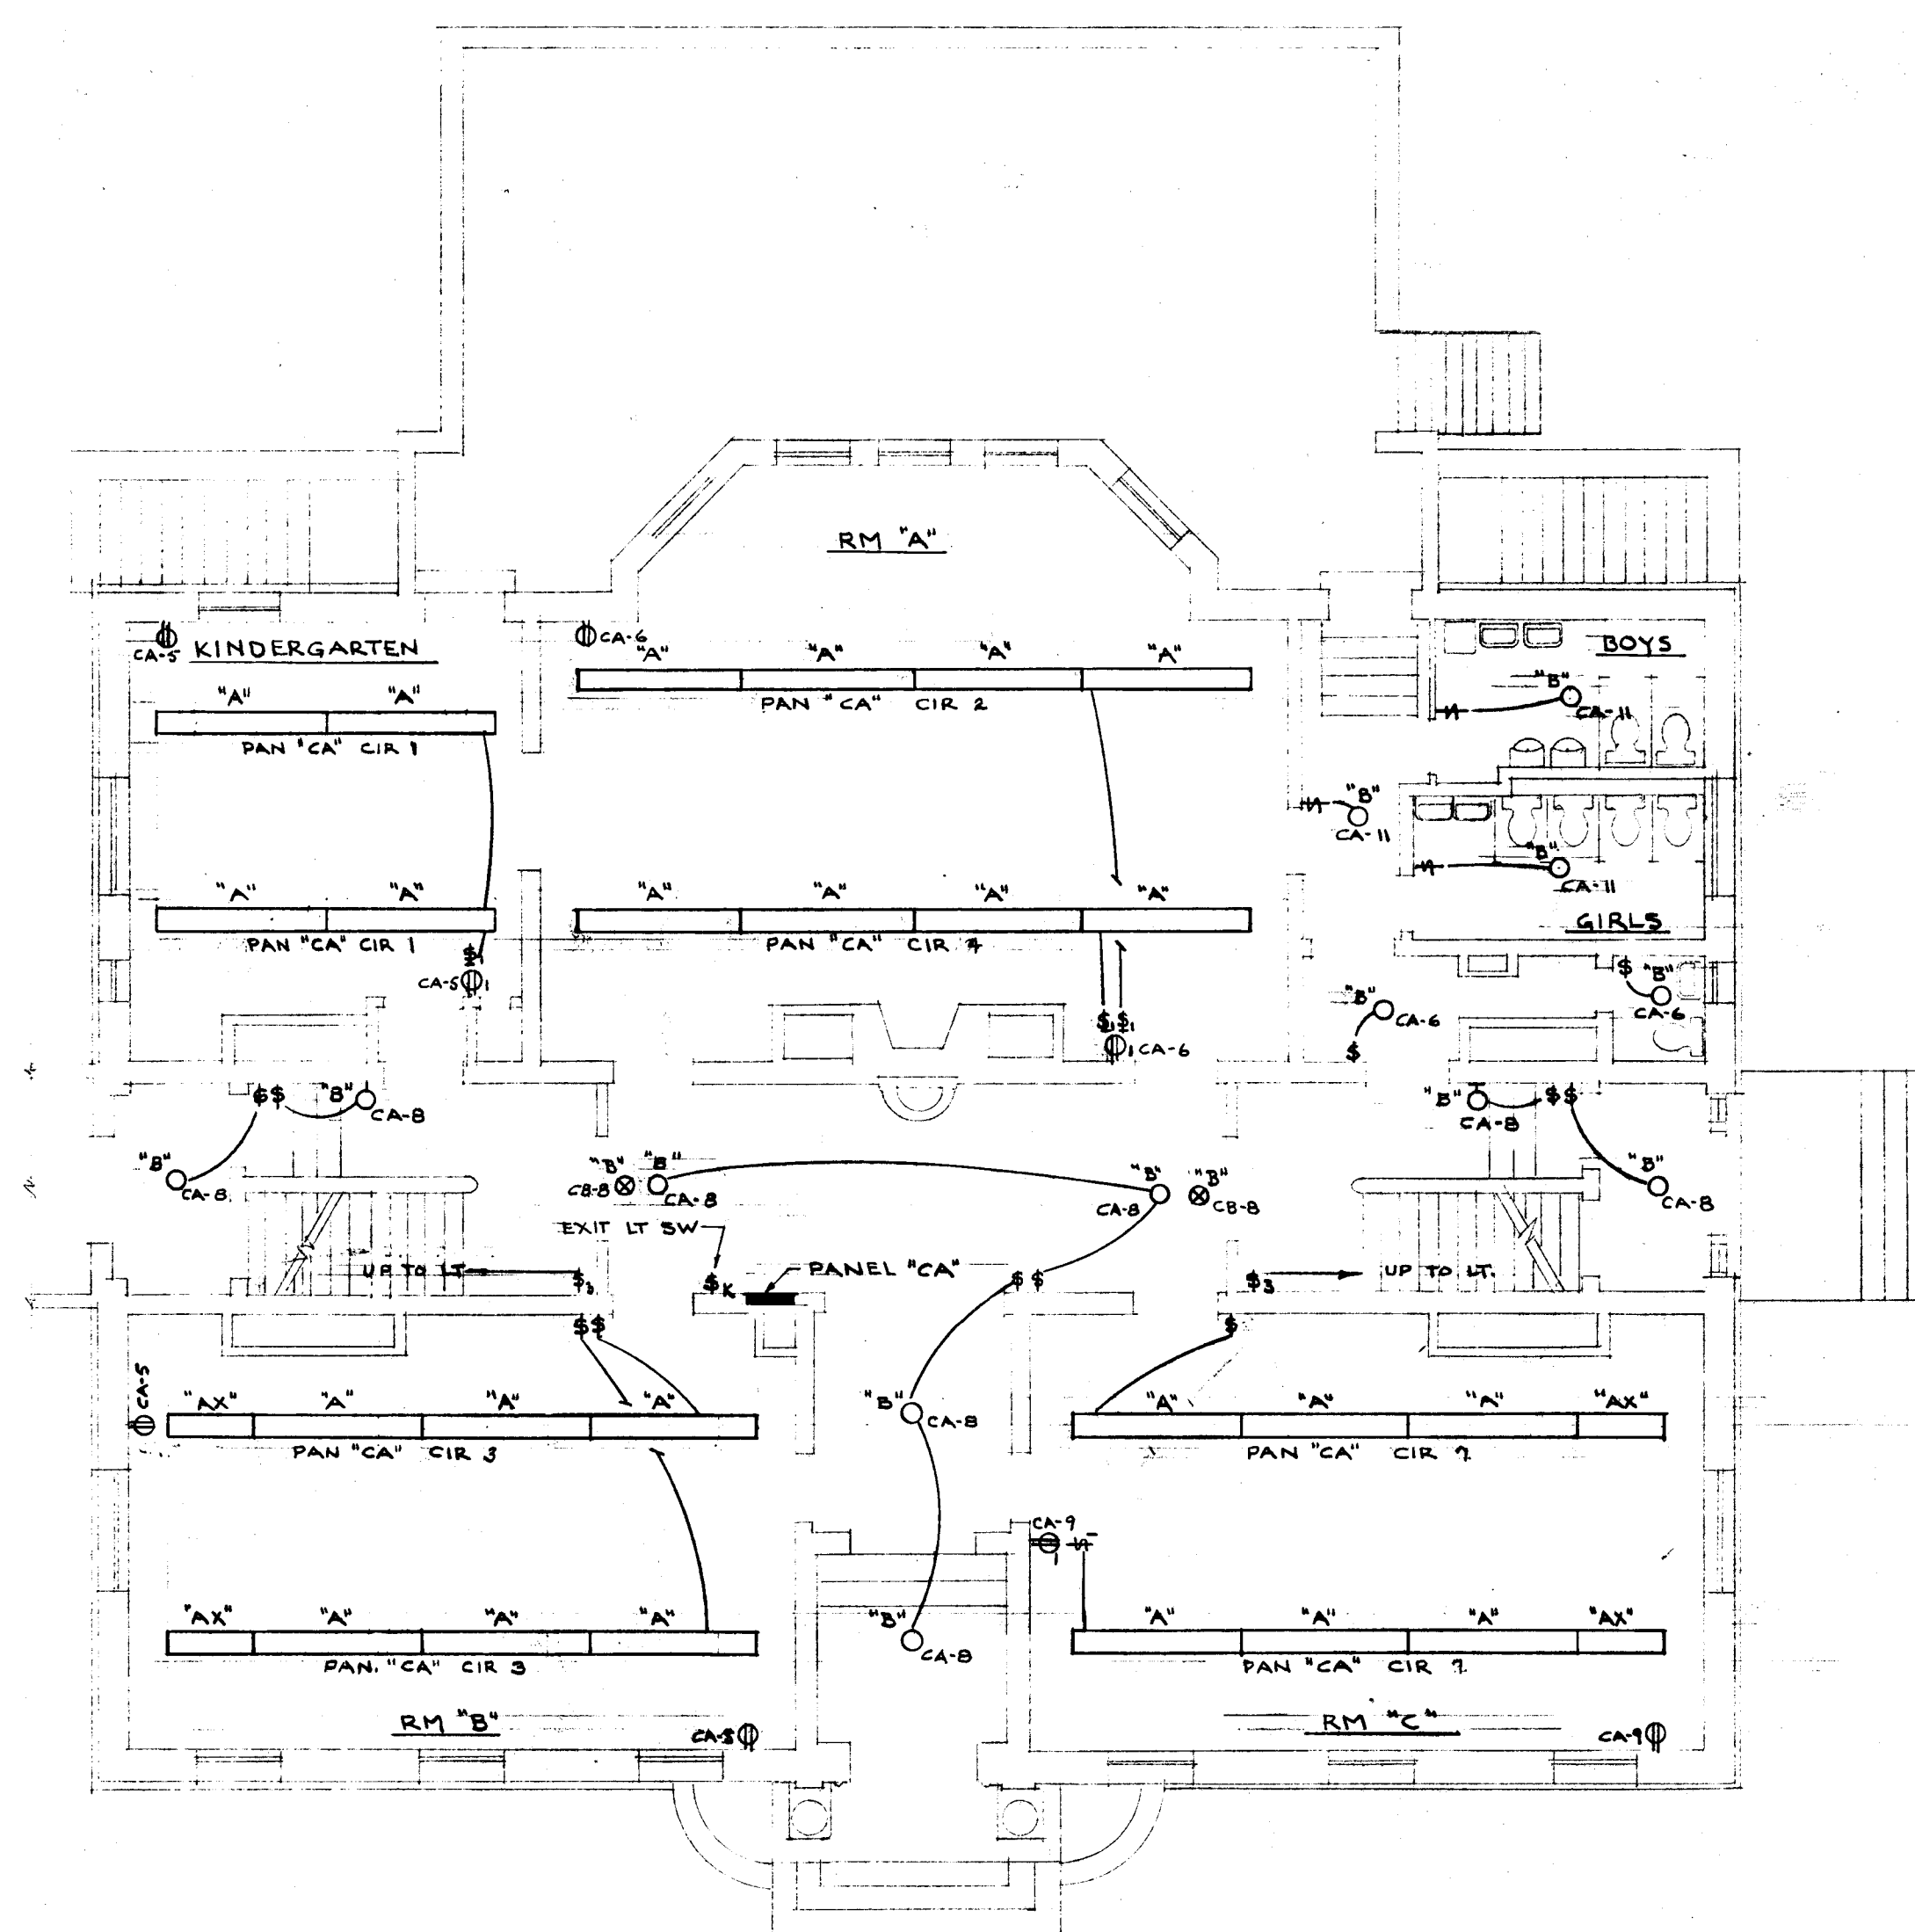

FIRST FLOOR PLAN - BLDG "C"
SCALE 1/8" = 1' - 0"

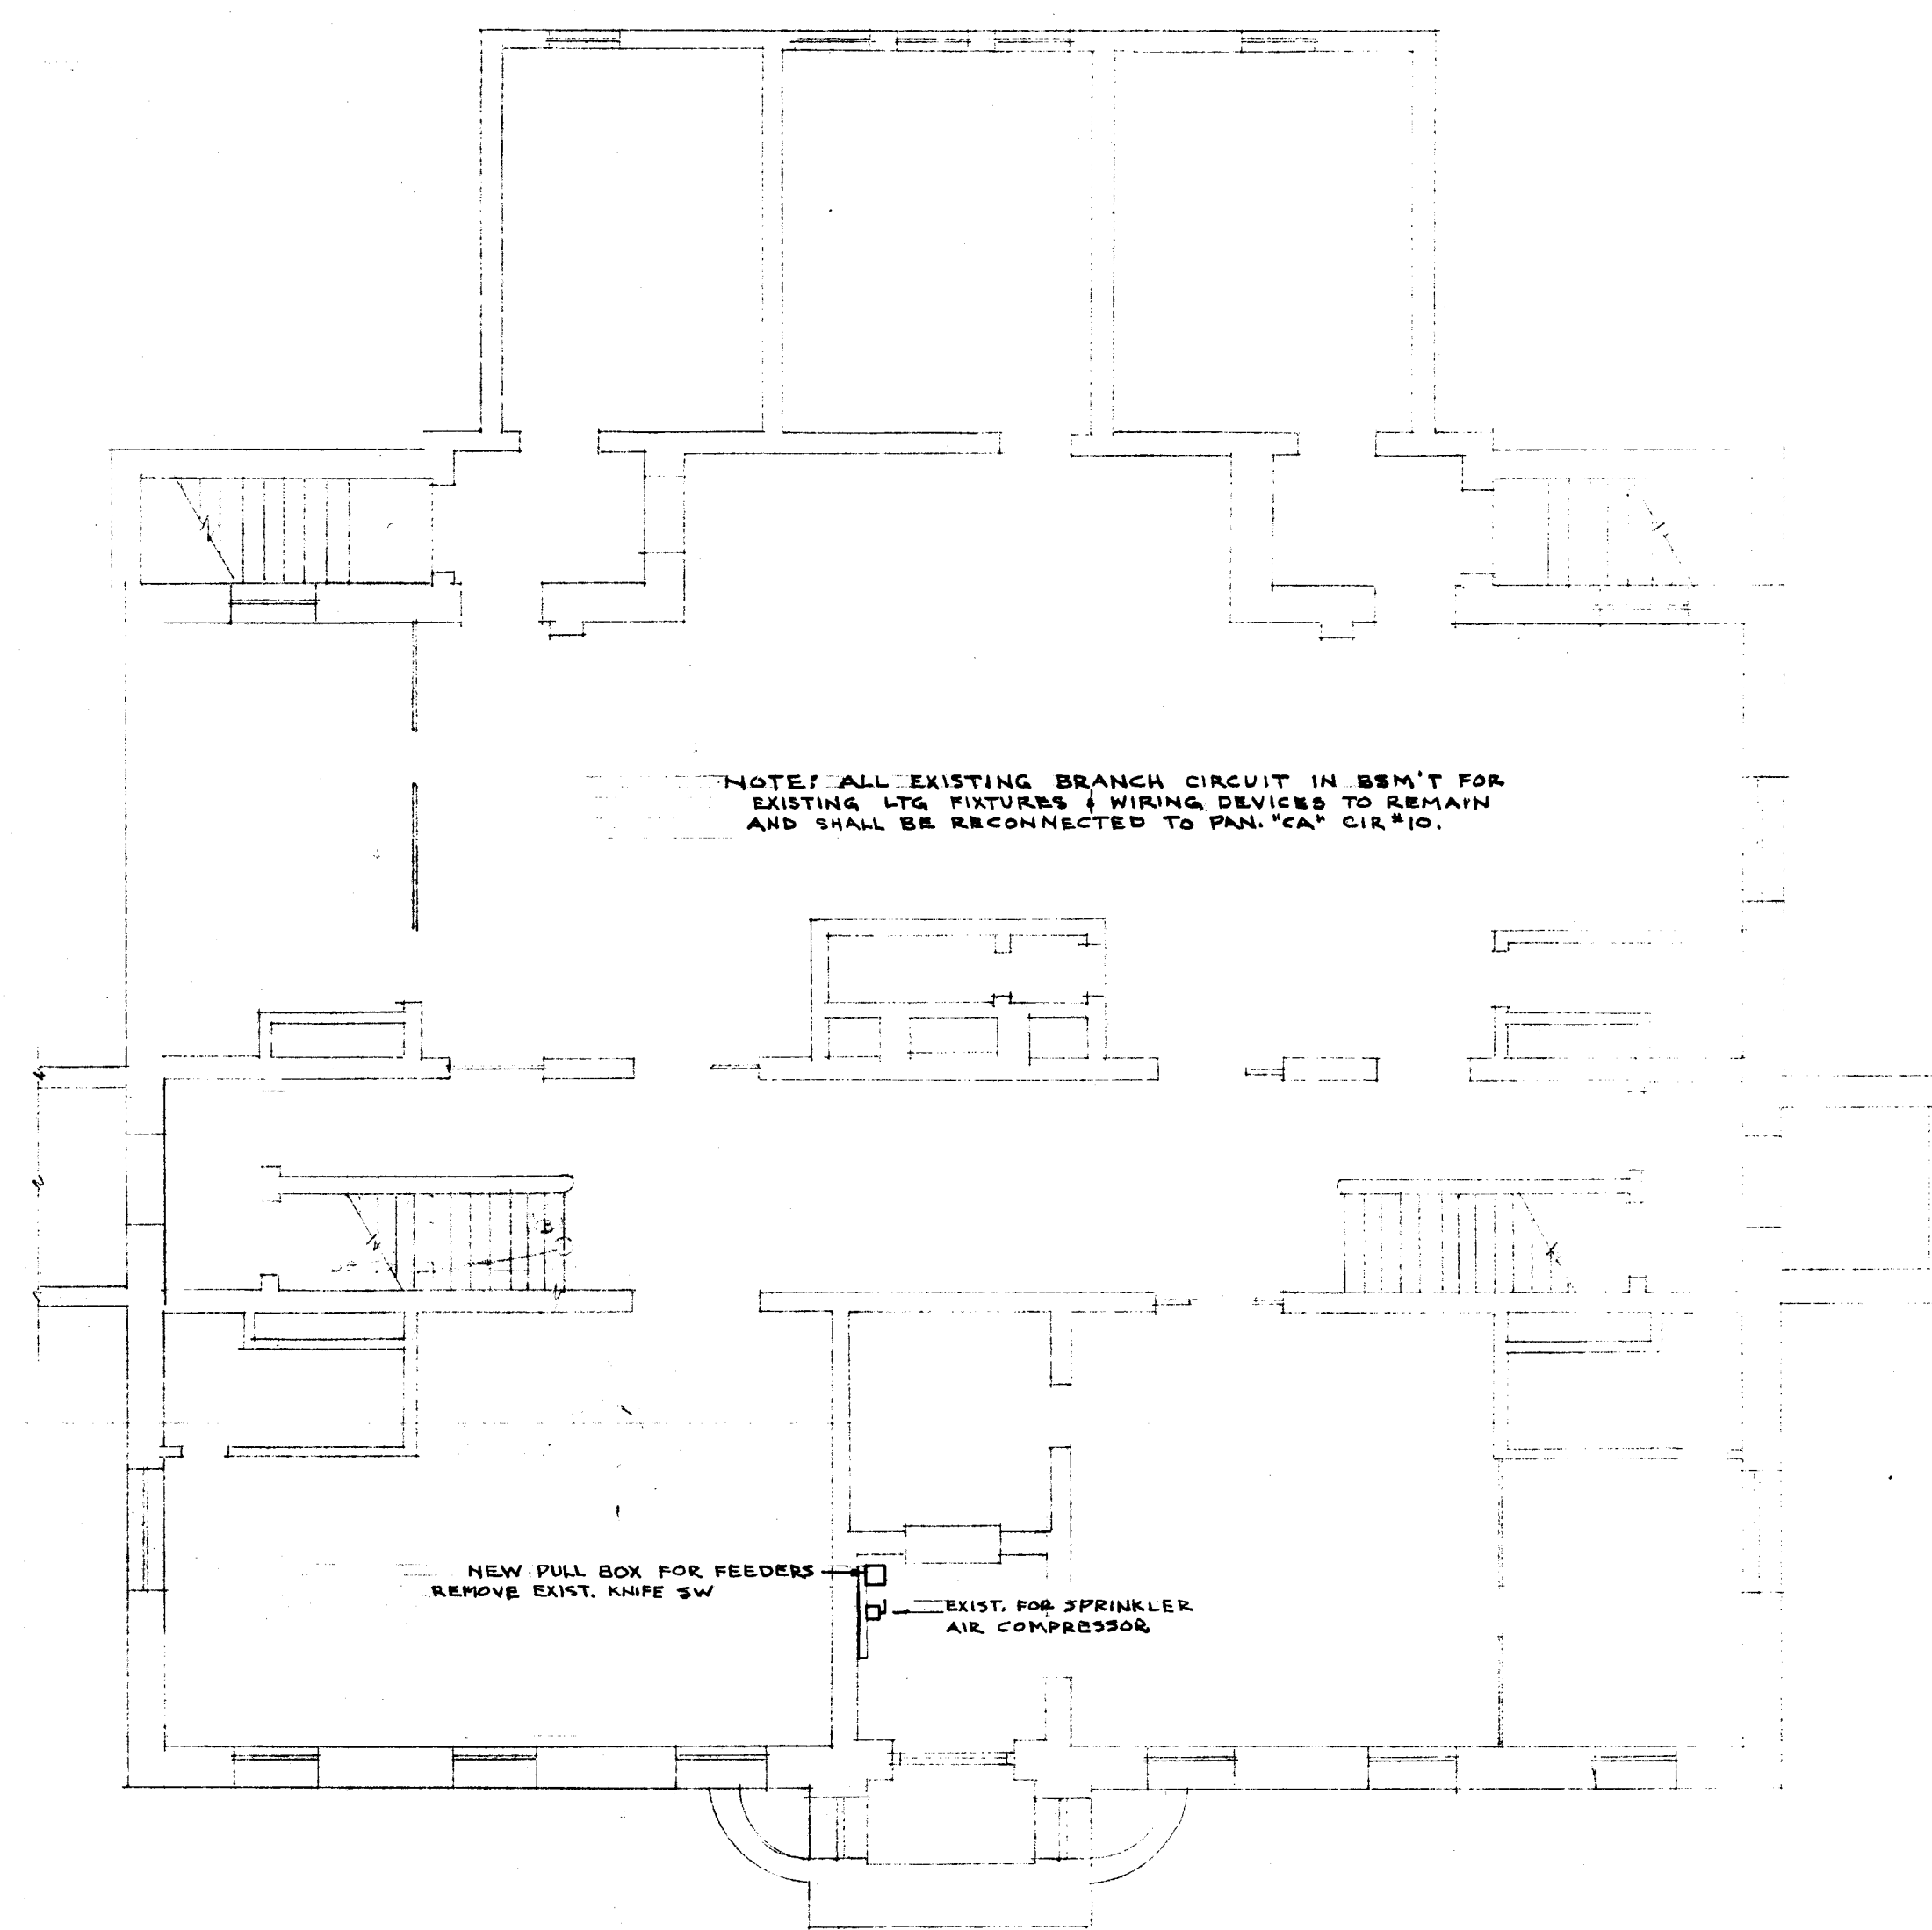

BASEMENT PLAN - BLDG "C"
SCALE 1/8" = 1' - 0"

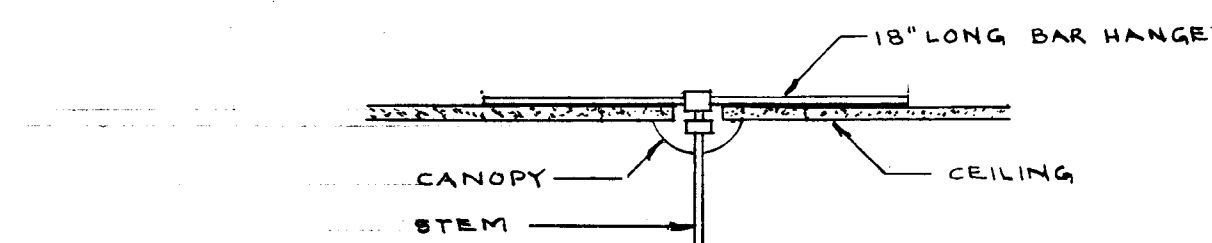

TYPE "A" & "AX" FIXTURE MTG DETAIL (SEE SPEC.)
NO SCALE

VERIFY EXISTING
CONDITIONS AND
DIMENSIONS AT
BUILDING

CITY OF HARTFORD, CONNECTICUT DEPARTMENT OF ENGINEERING		
ELECTRICAL ALTERATIONS FOR NOAH WEBSTER SCHOOL 5 CONE ST. HARTFORD CONN.		
SUBMITTED <i>Raymond B. Benson</i> CITY ARCHITECT	RECOMMENDED <i>Daniel J. Tavel</i> CITY ARCHITECT	APPROVED <i>John H. Benson</i> CITY ENGINEER
DESIGN: R.G.B. DRAWN: R.G.B.	DAYBOOK NO. 09708 C	
TRACED: _____	CHECK: _____	DATE: JUNE 4, 1962

SHEET NO. 3
OF 3 SHEETS