


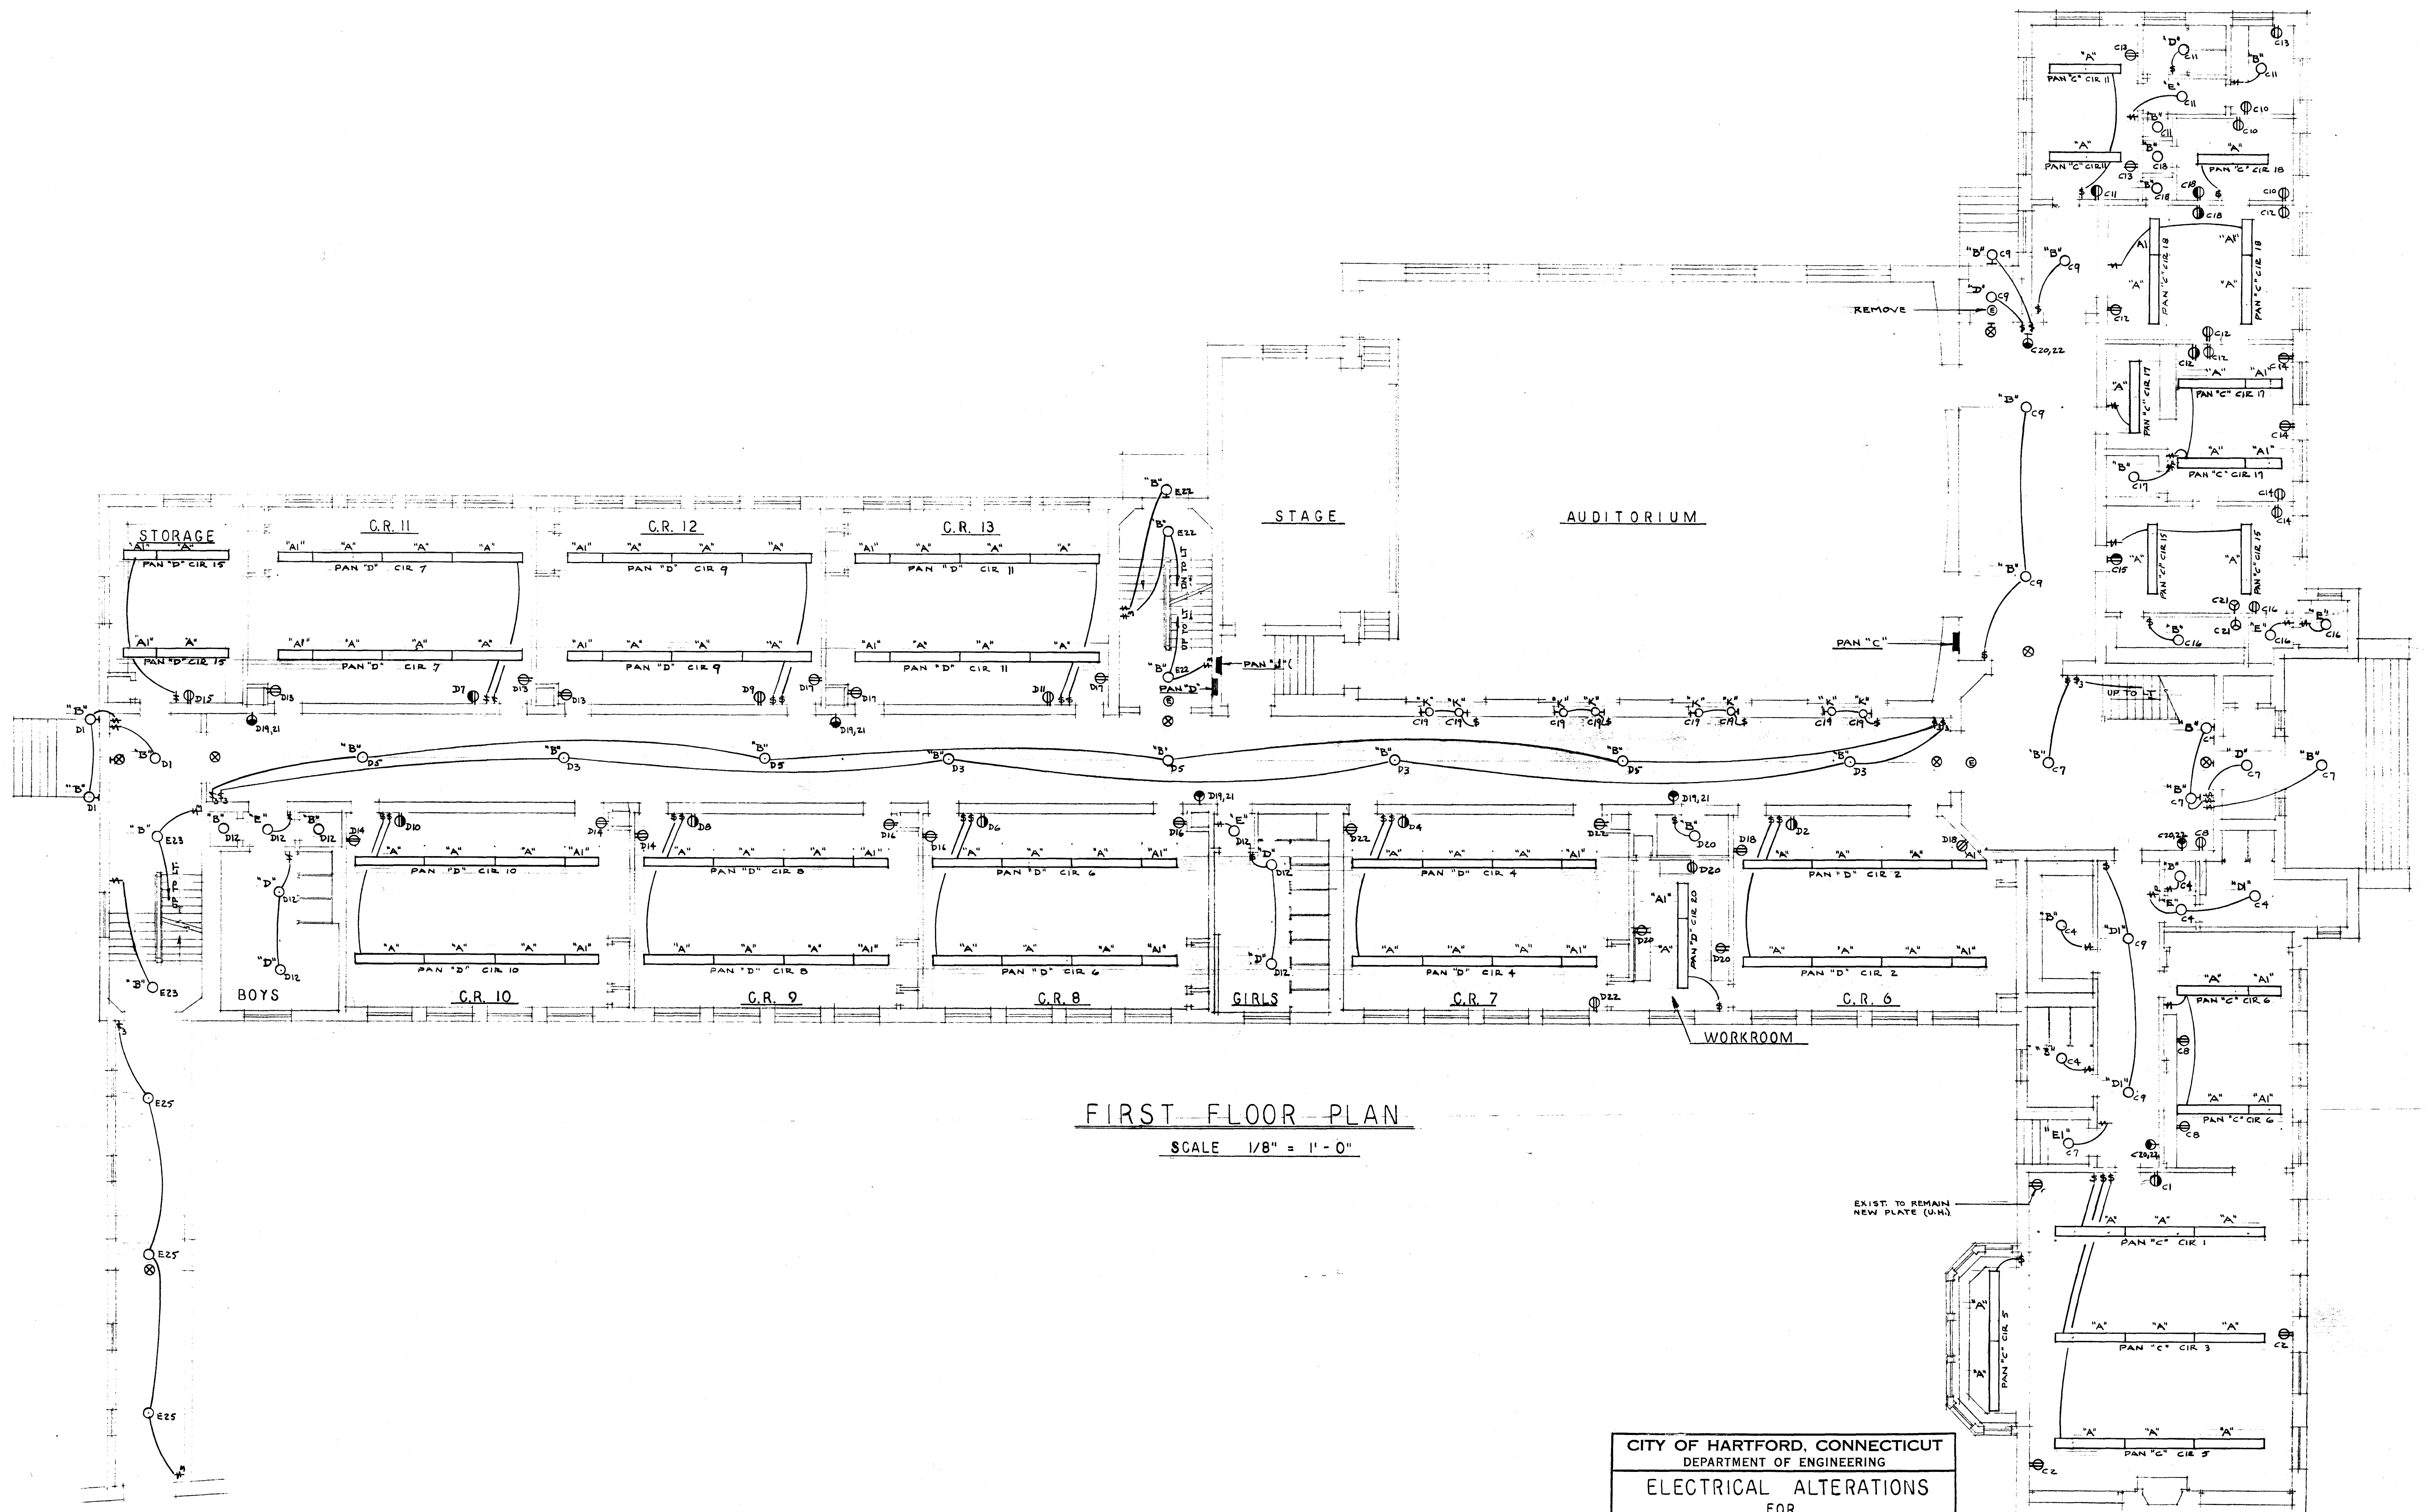

FIRST FLOOR PLAN

SCALE 1/8" = 1'-0"

CITY OF HARTFORD, CONNECTICUT DEPARTMENT OF ENGINEERING		
ELECTRICAL ALTERATIONS FOR		
WEST MIDDLE SCHOOL 927 ASYLUM AVE. HARTFORD CONN.		
SUBMITTED <i>Edward L. Benson</i> CITY ARCHITECT	RECOMMENDED <i>David J. Tavel</i> CITY ENGINEER	APPROVED <i>Robert H. Benson</i> CITY ENGINEER
DESIGN <i>R.G.B.</i> DRAWN	DAYBOOK NO. 09767B	
FRAGED	CHECK	DATE APRIL 1, 1963

VERIFY EXISTING
CONDITIONS AND
DIMENSIONS AT
BUILDING