


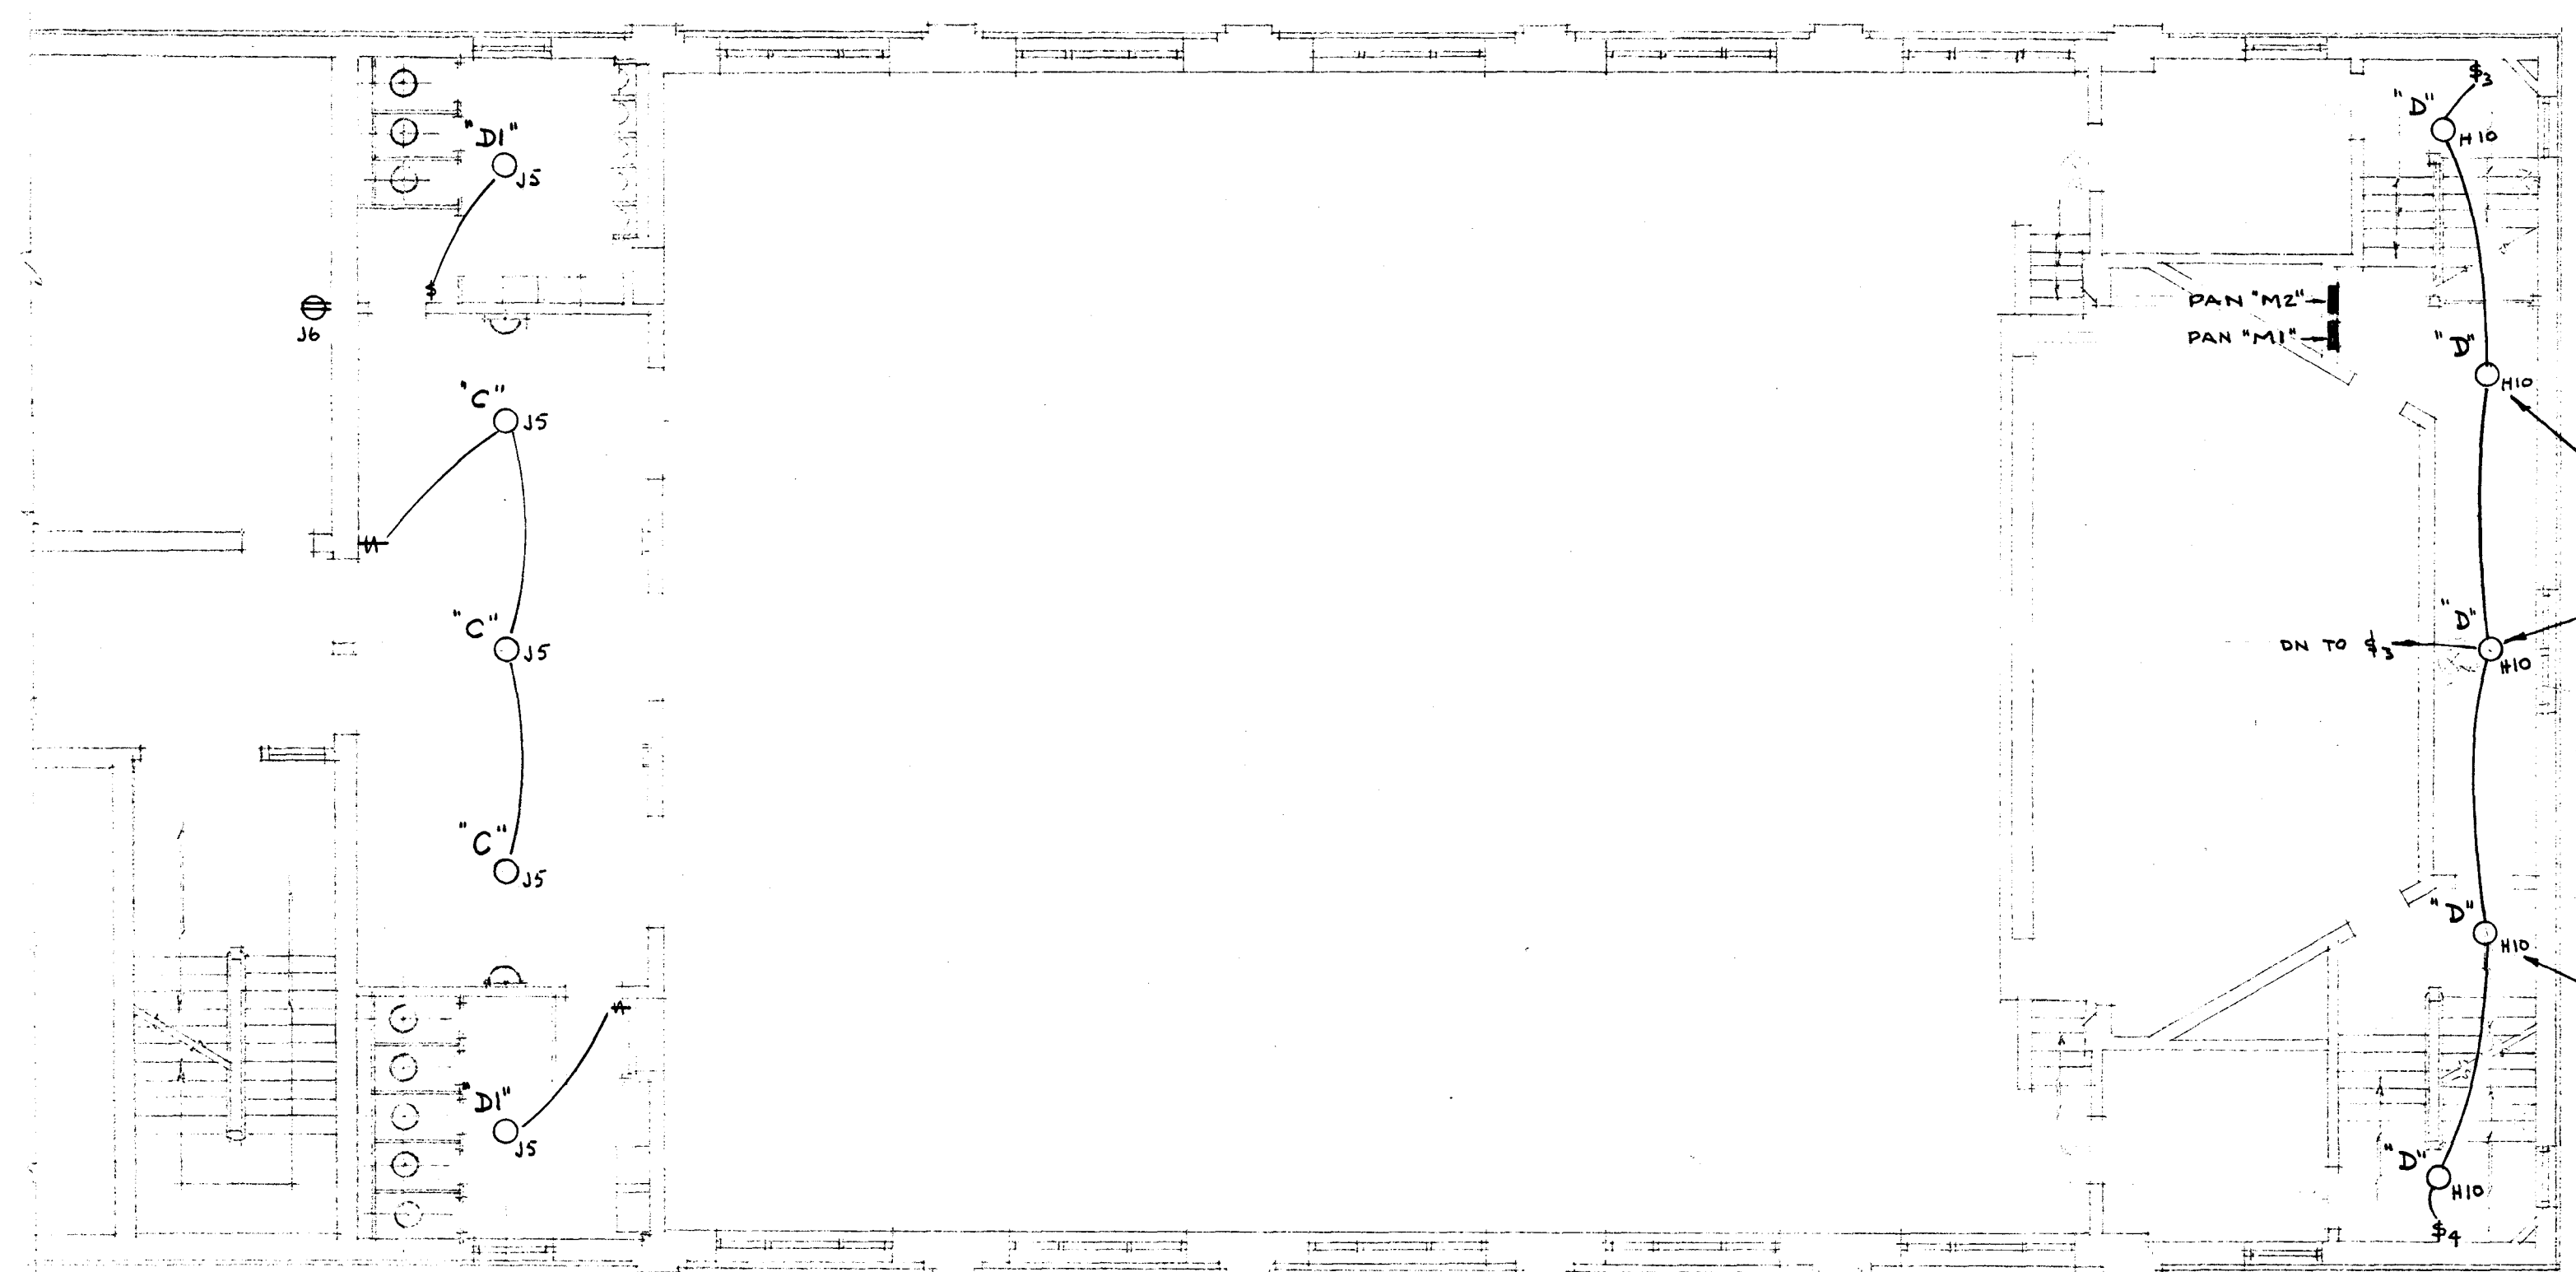


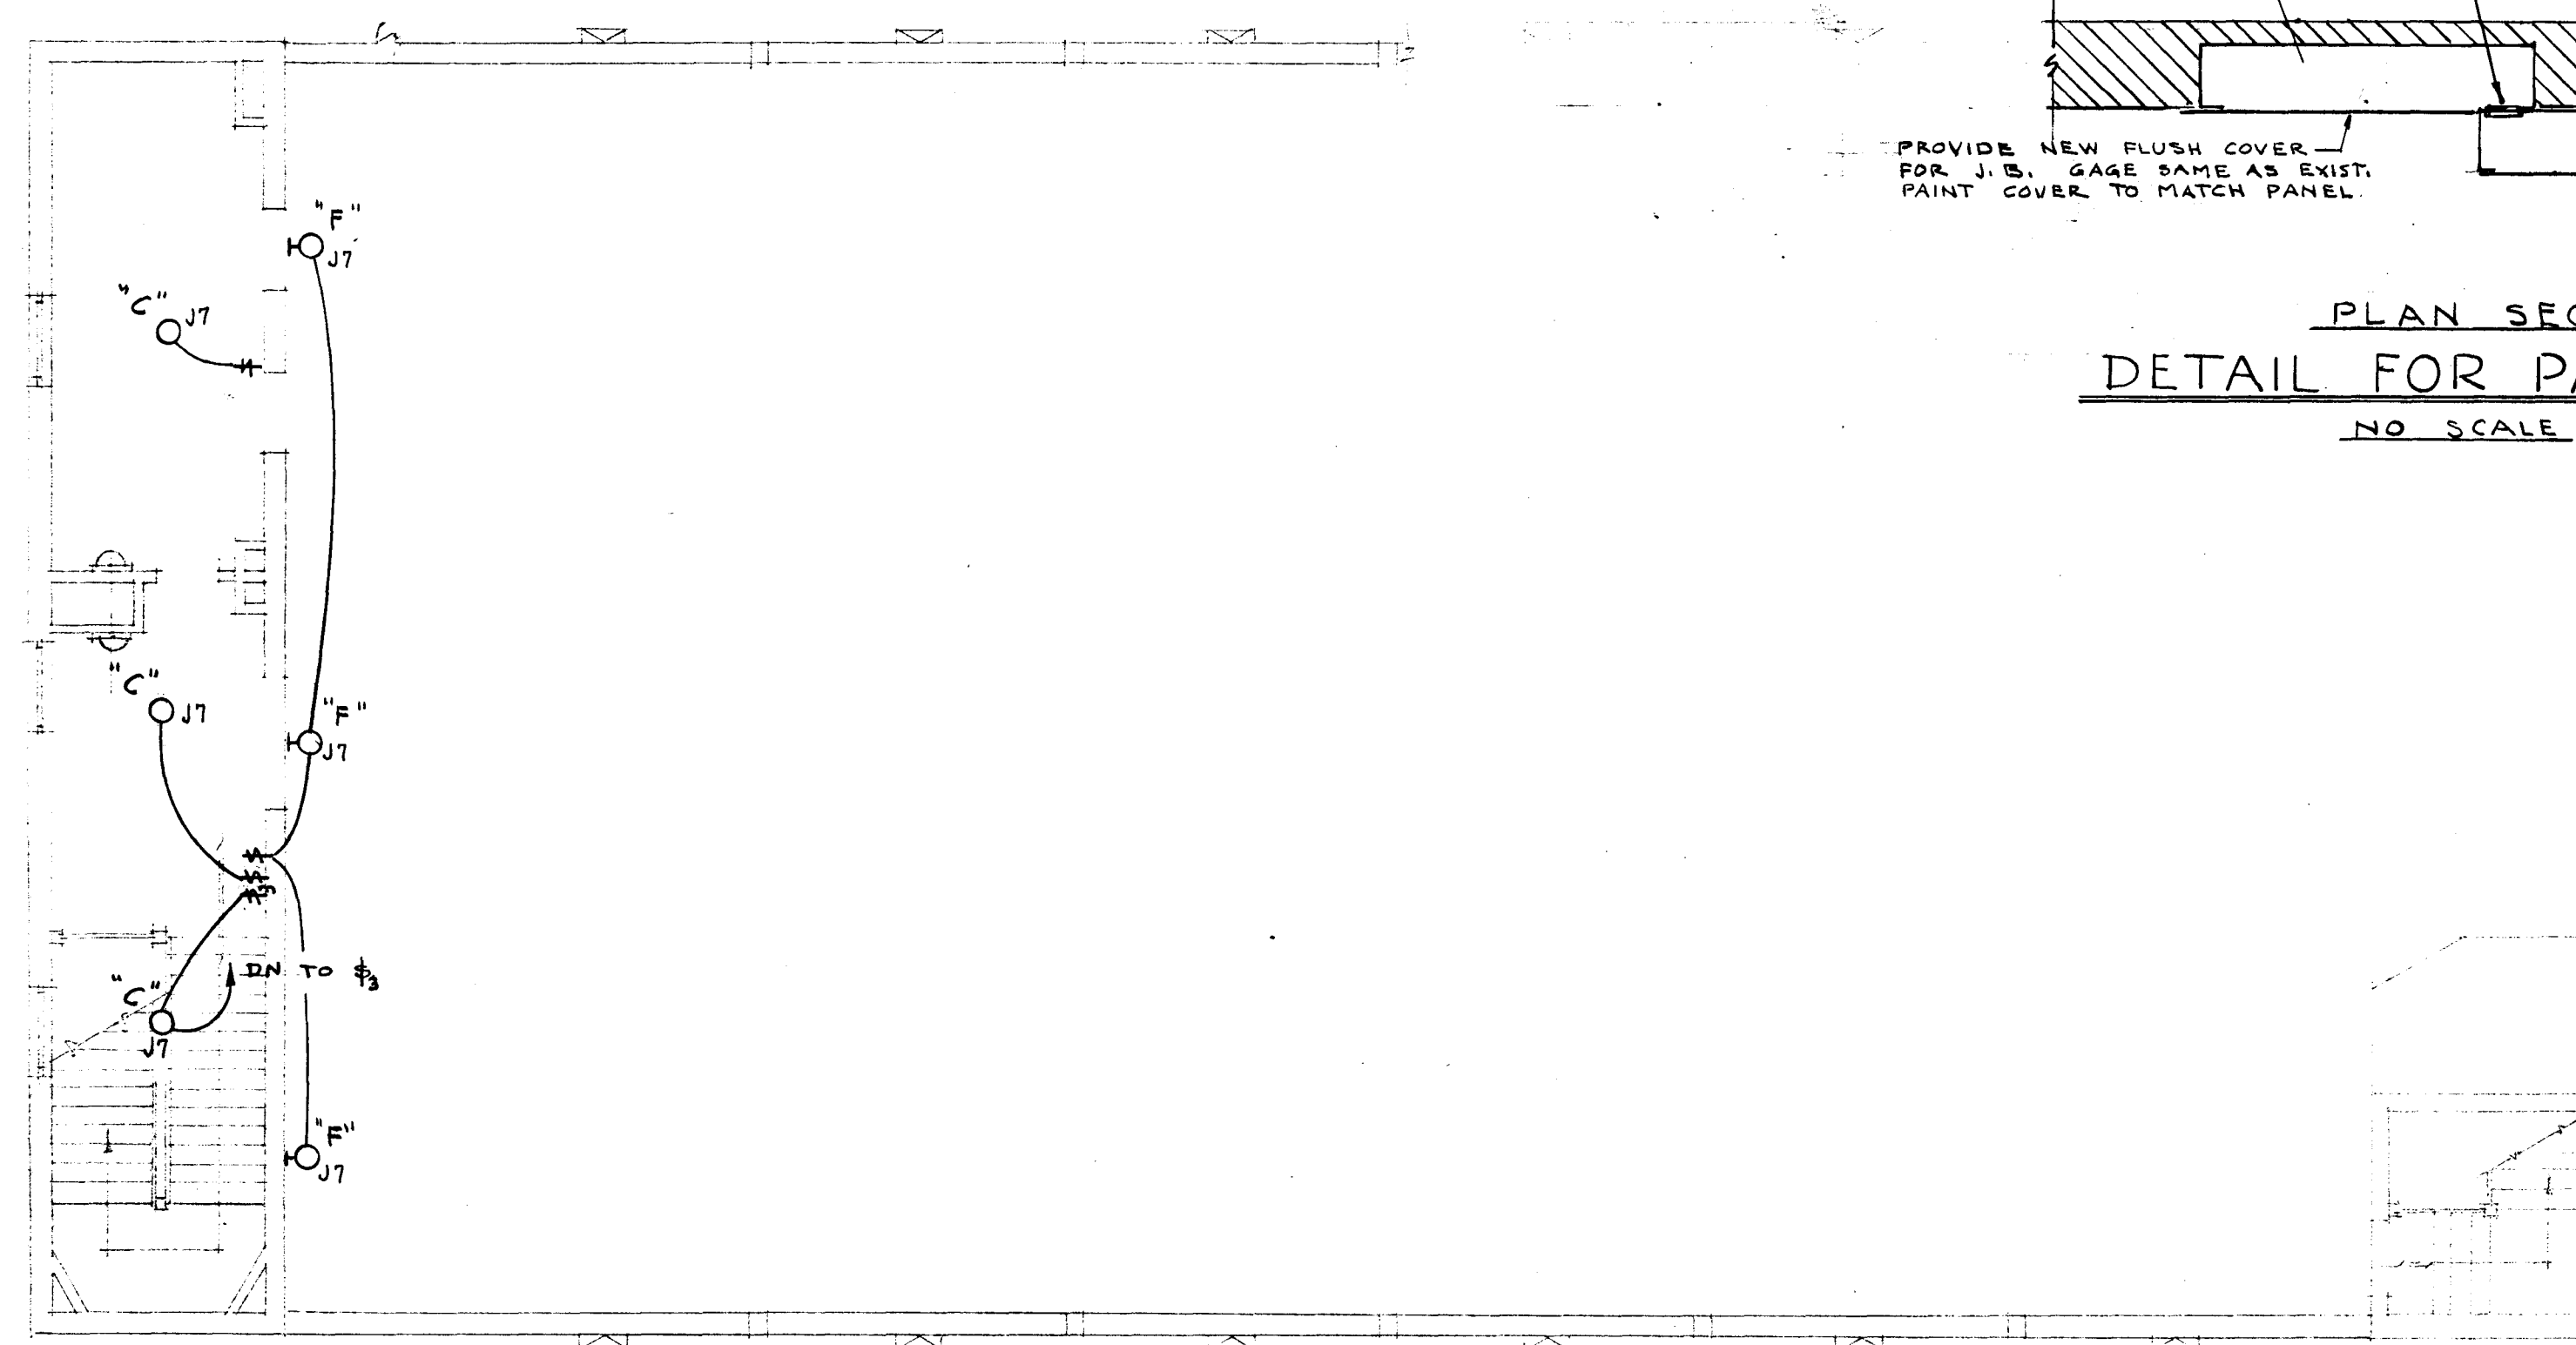


FIRST FLOOR PLAN - BLDG "B"
SCALE 1/8" = 1' - 0"

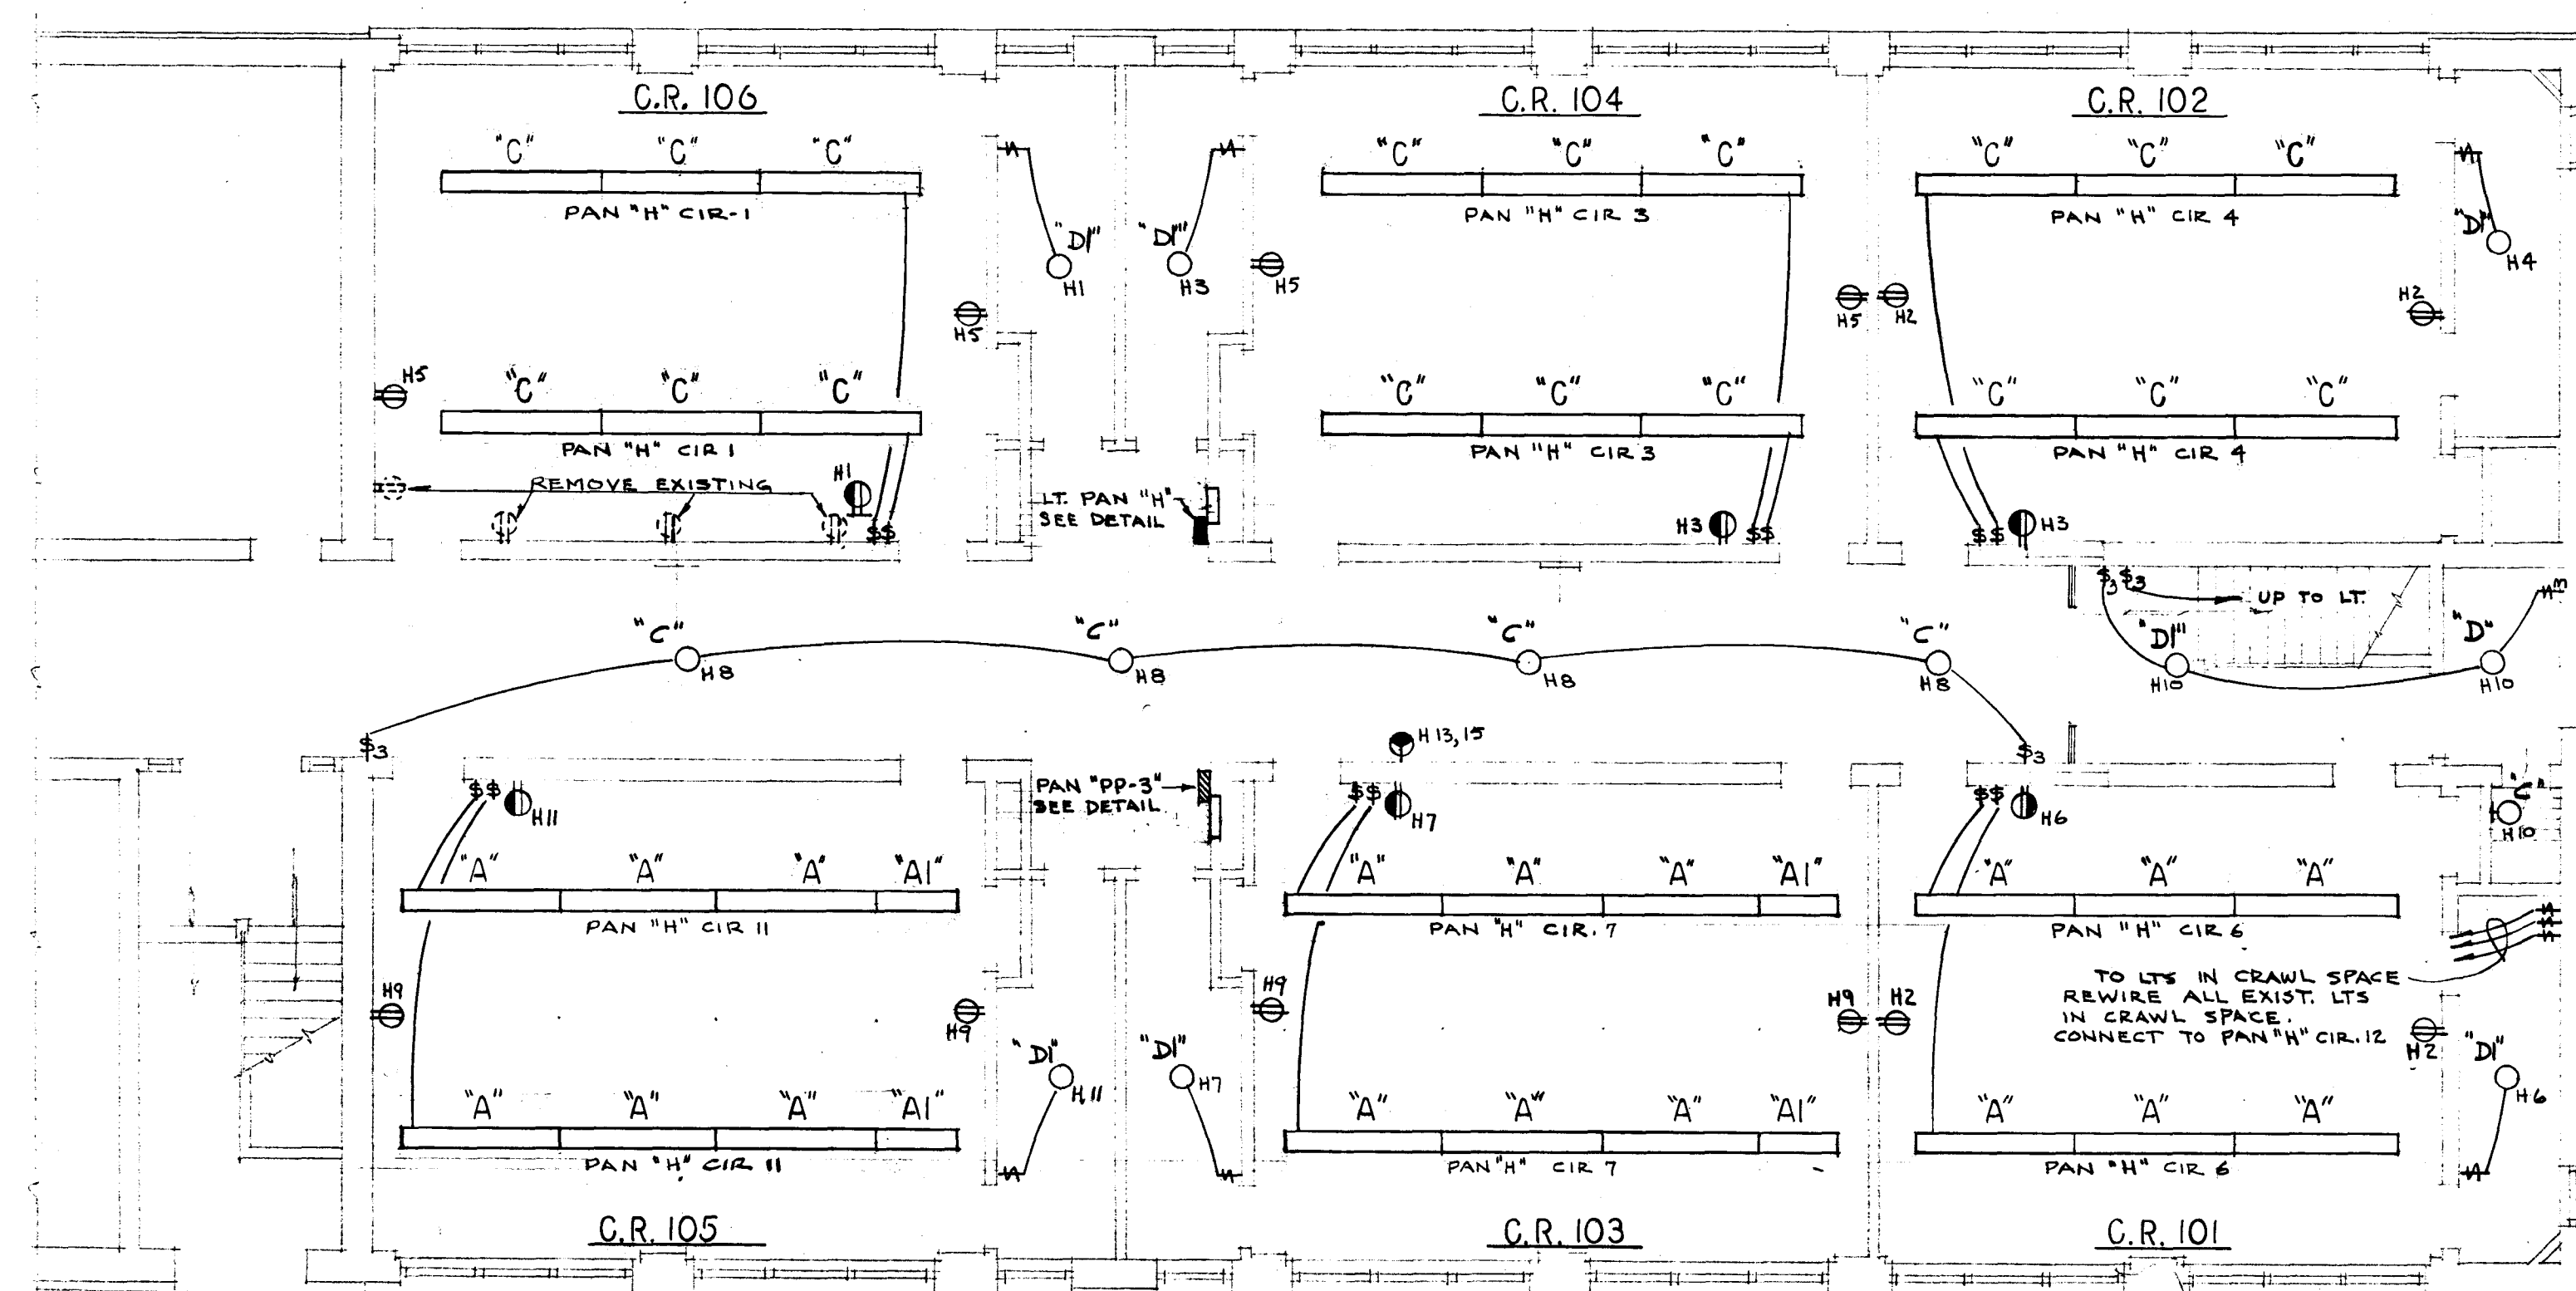

ROOF PLAN - BLDG "B"
SCALE 1/8" = 1' - 0"

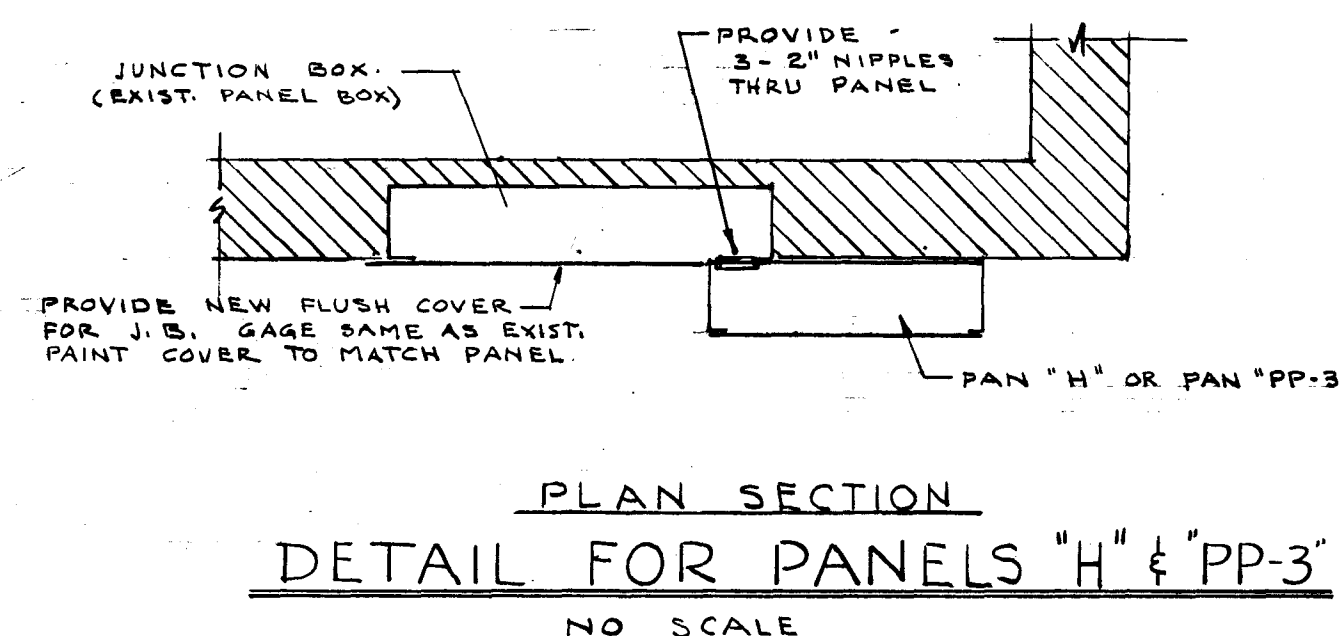

GROUND FLOOR PLAN - BLDG "B"
SCALE 1/8" = 1' - 0"

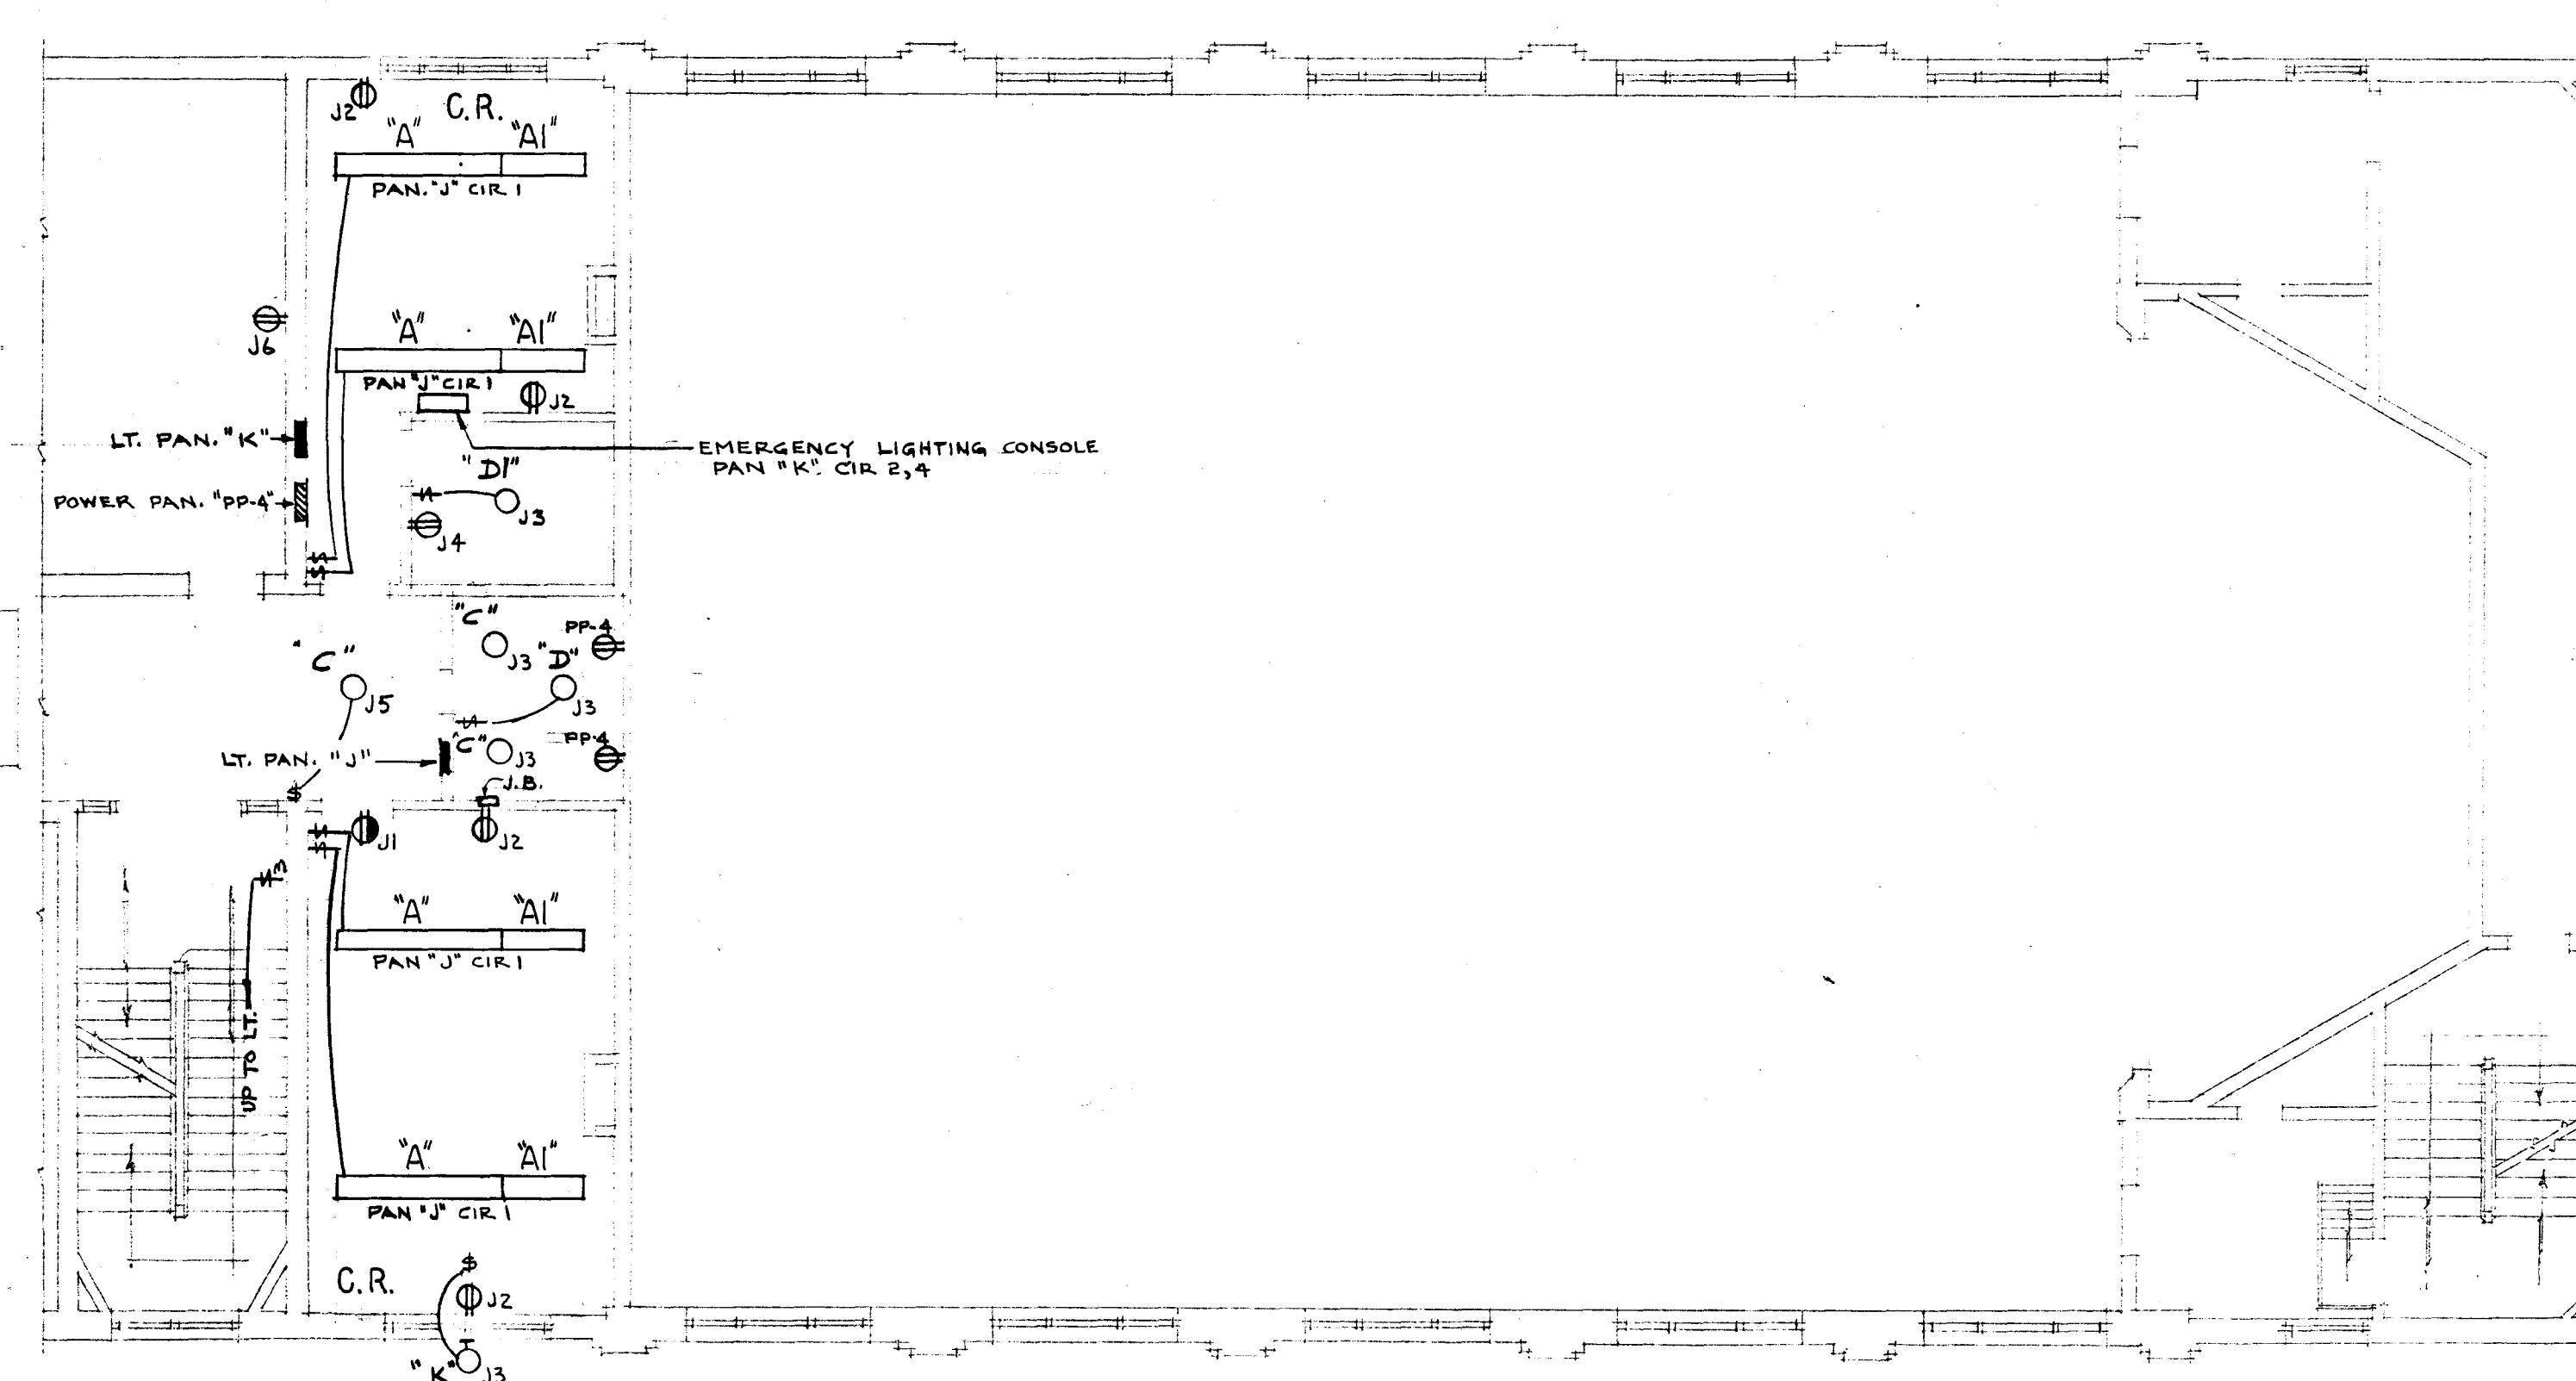

SECOND FLOOR PLAN - BLDG "B"
SCALE 1/8" = 1' - 0"

SHEET NO.
4
OF 4 SHEETS

CITY OF HARTFORD, CONNECTICUT DEPARTMENT OF ENGINEERING		
ELECTRICAL ALTERATIONS FOR HENRY BARNARD SCHOOL - 1304 MAIN ST. HARTFORD CONN.		
SUBMITTED By <i>Raymond B. Cannon</i> CITY ARCHITECT	RECOMMENDED By <i>Daniel H. Twiss</i> CITY ARCHITECT	APPROVED By <i>Robert H. Benson</i> CITY ENGINEER
DESIGN <i>RGB</i>	DRAWN	DAYBOOK NO. 09768D
TRACED	CHECK	DATE APRIL 1, 1963

VERIFY EXISTING
CONDITIONS AND
DIMENSIONS AT
BUILDING

58
"081"