



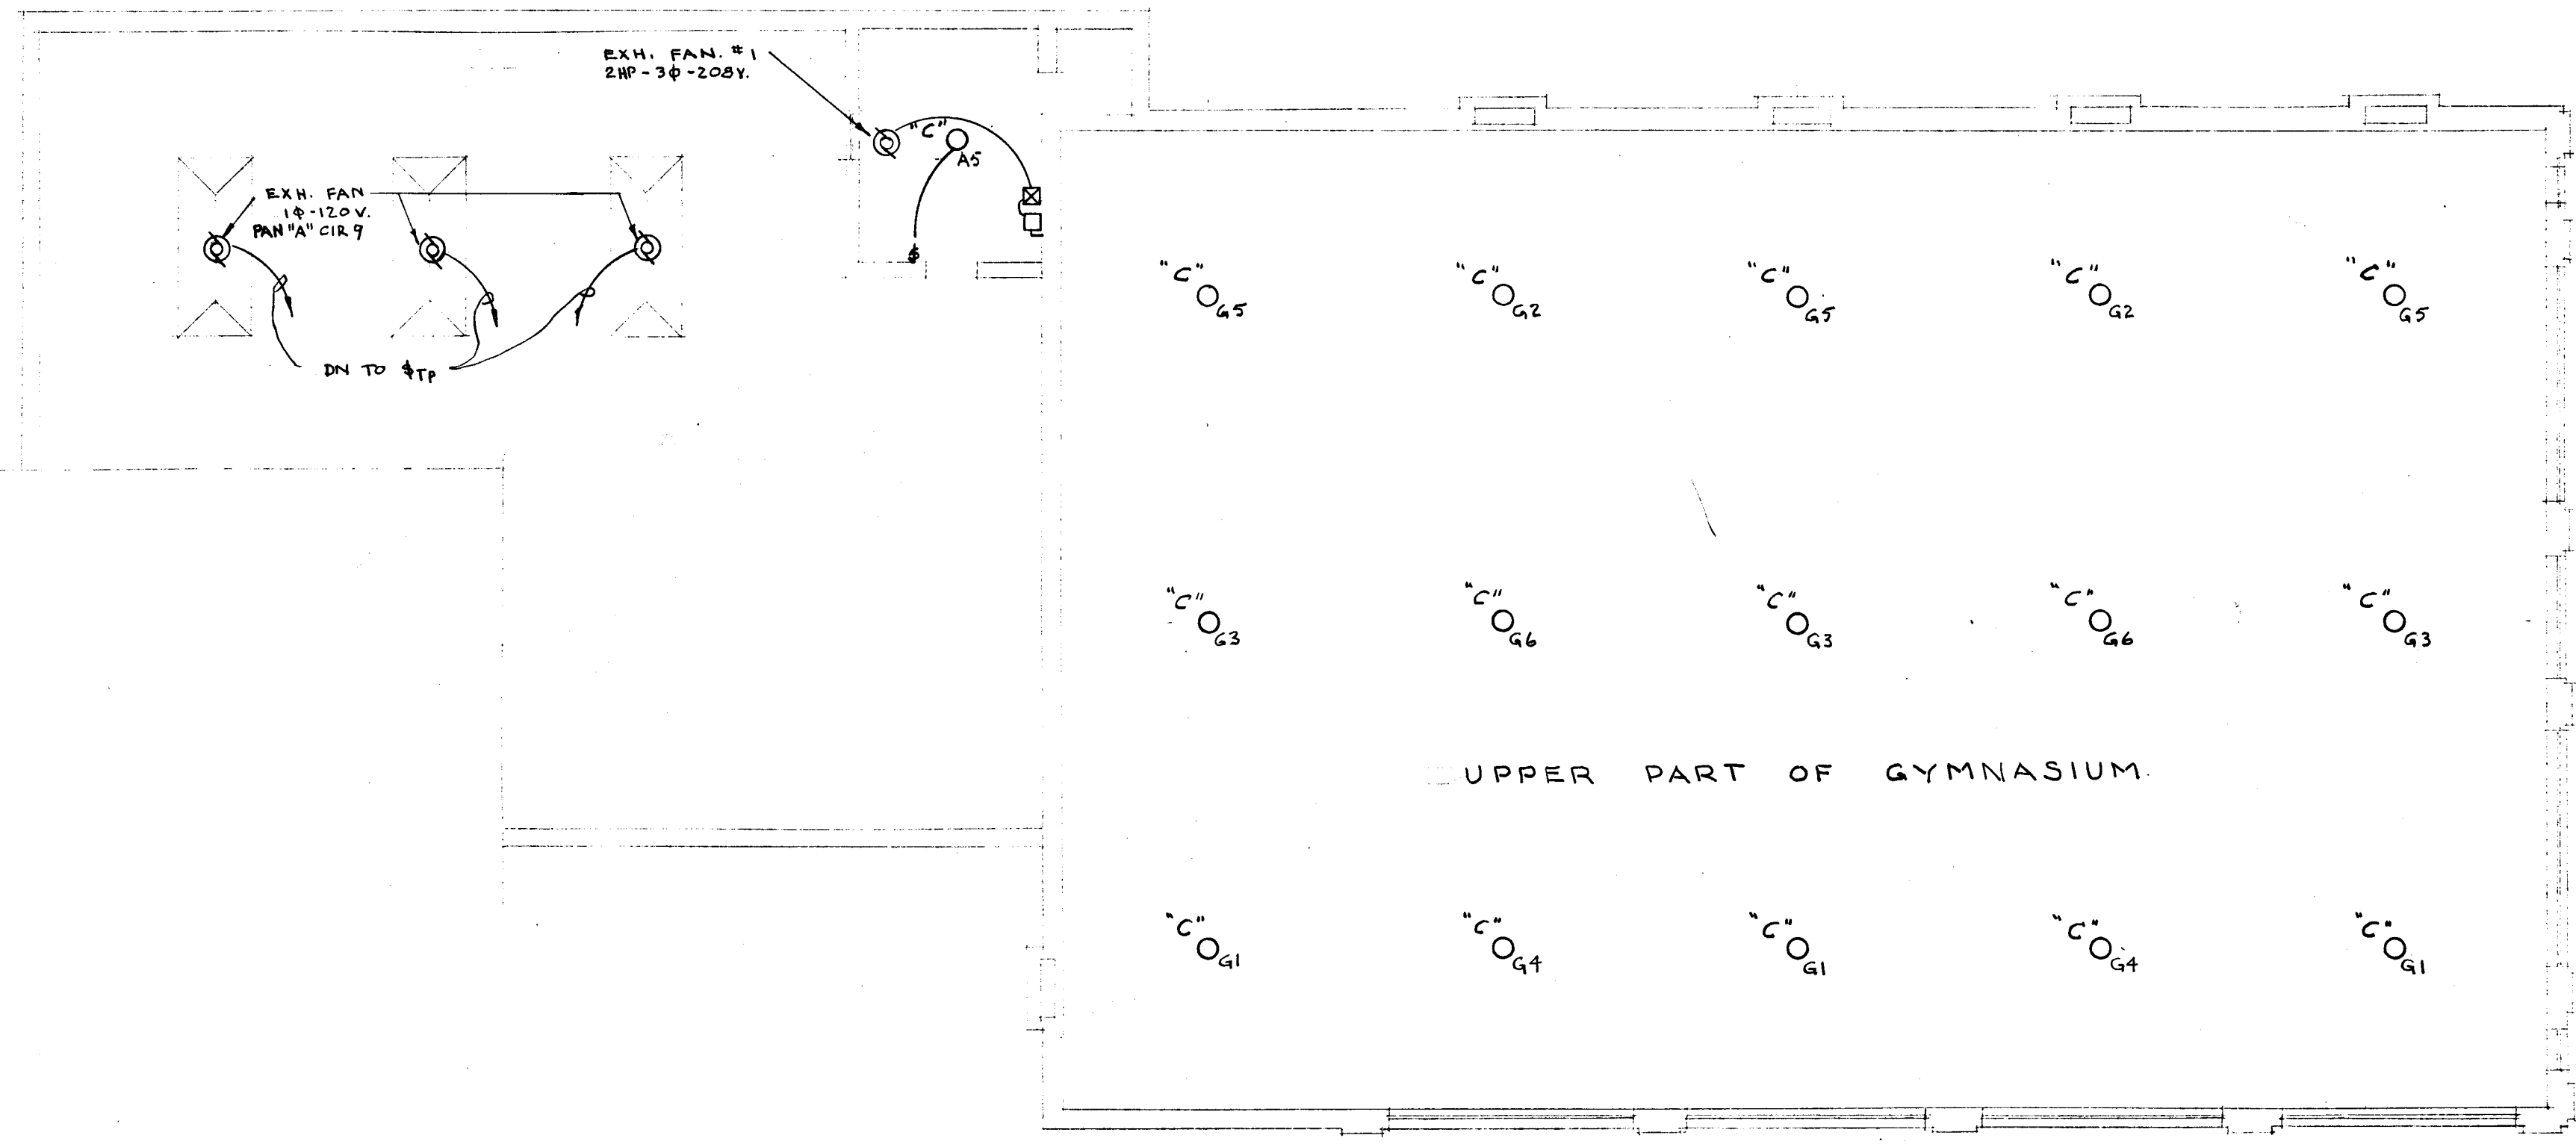


SECOND FLOOR PLAN - BLDG "C"

SCALE 1/8" = 1' - 0"

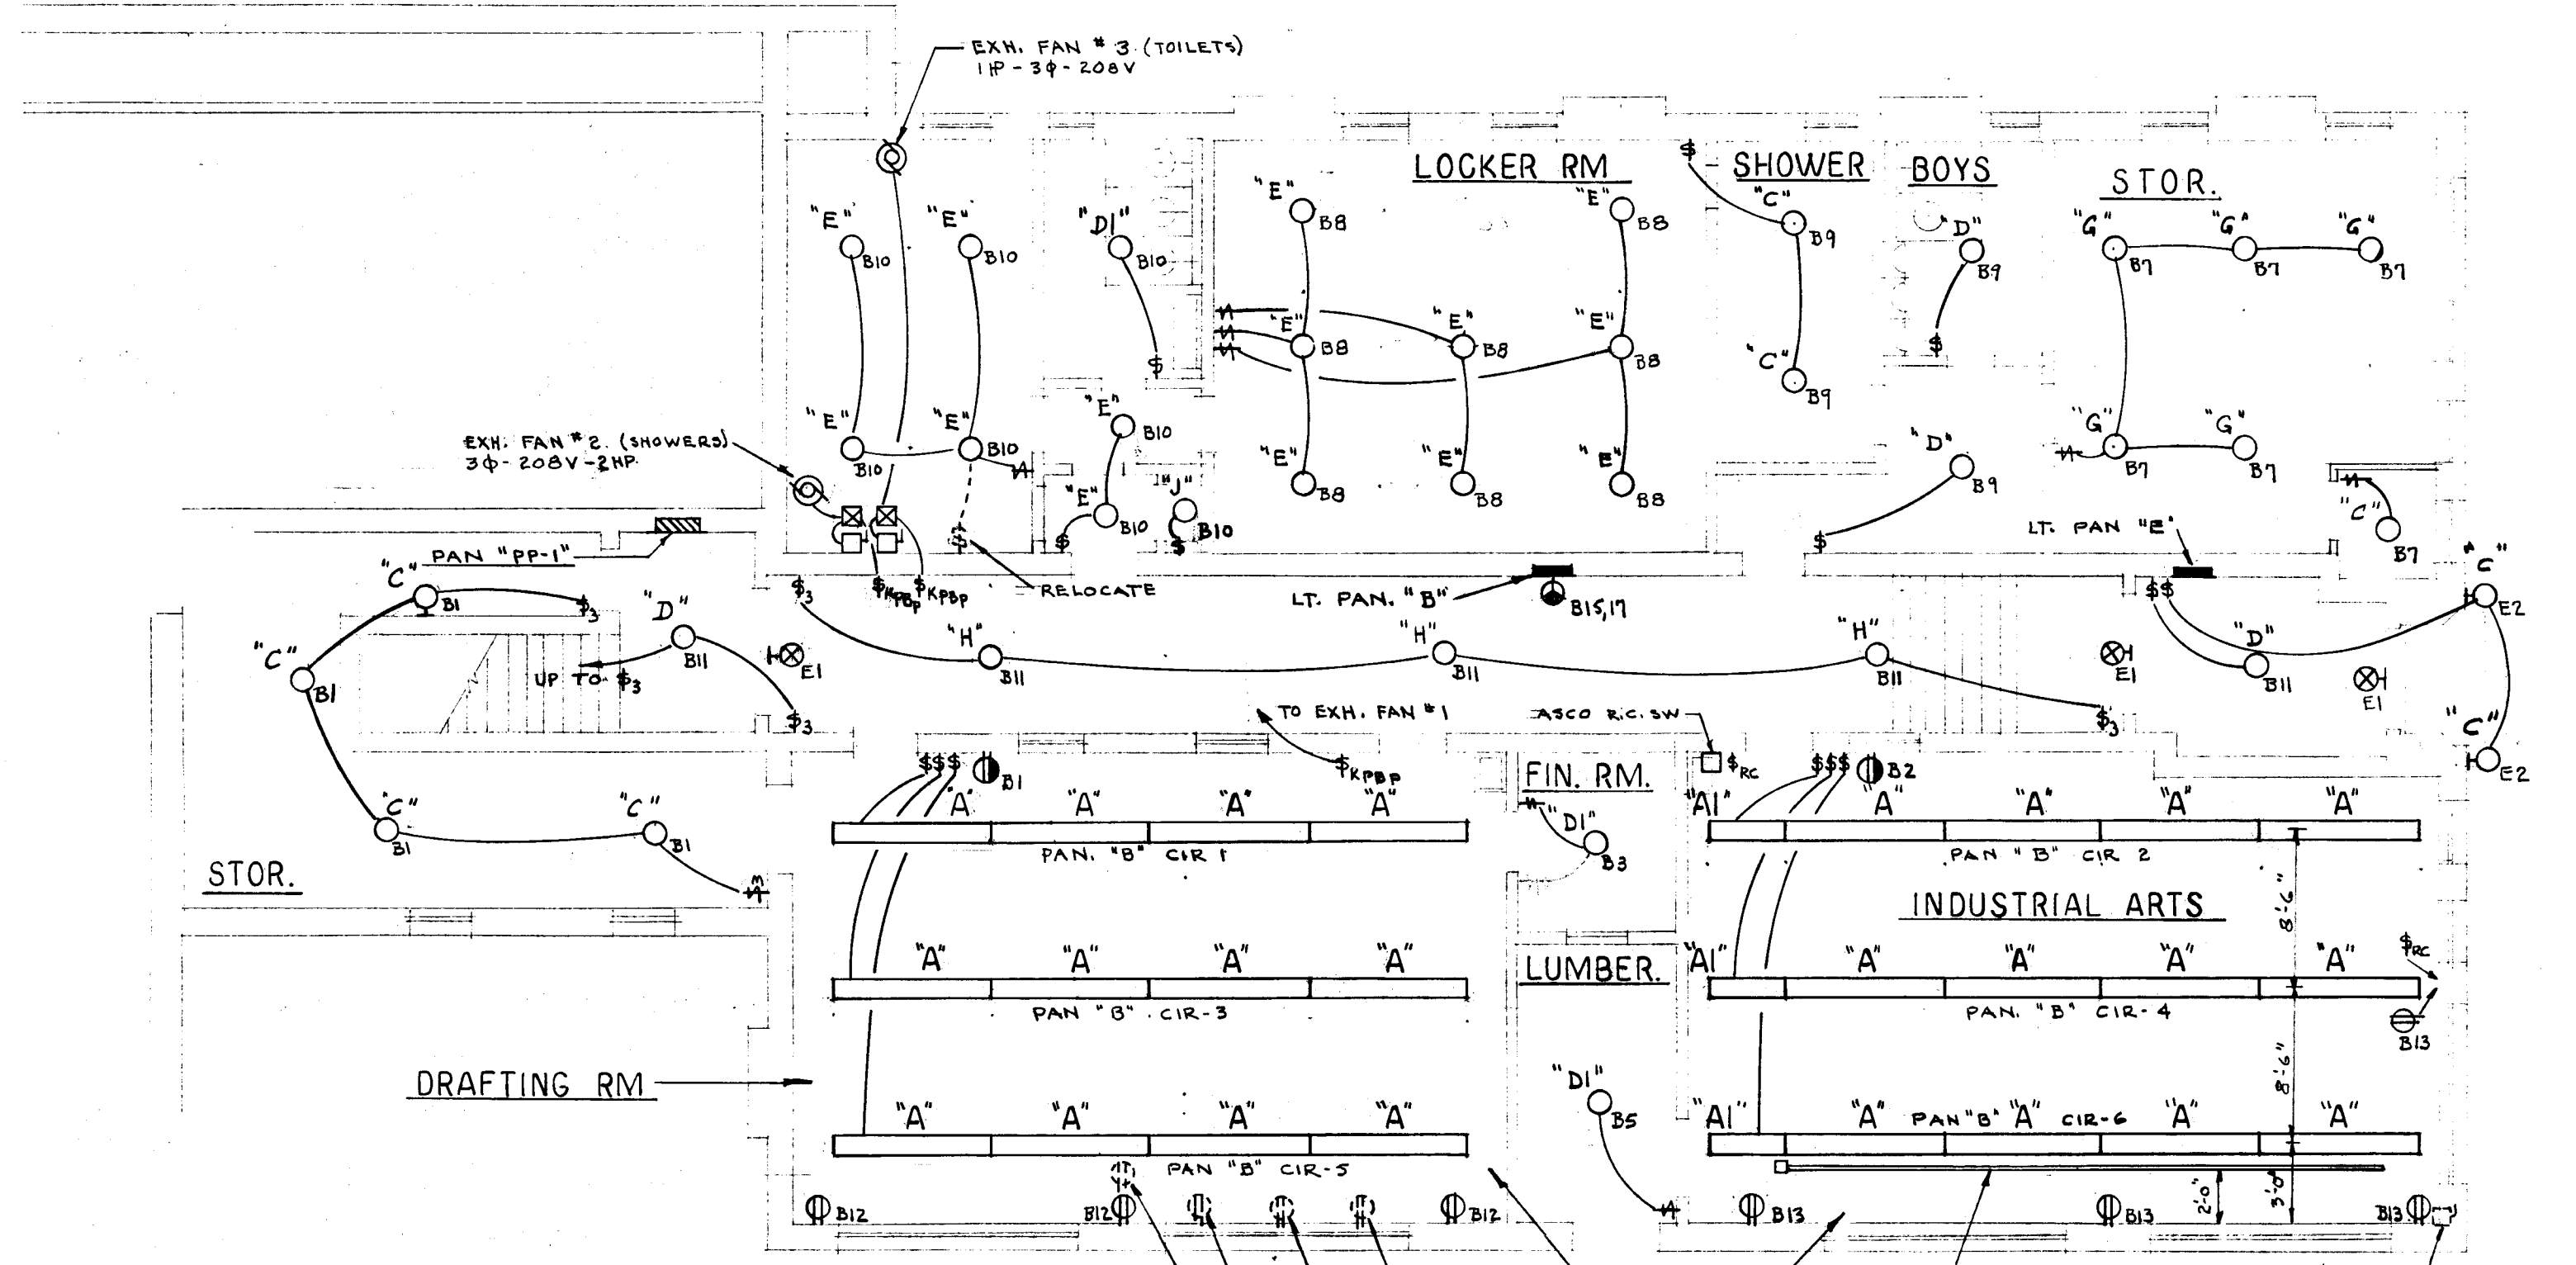


GROUND FLOOR PLAN - BLDG "C"

SCALE 1/8" = 1' - 0"

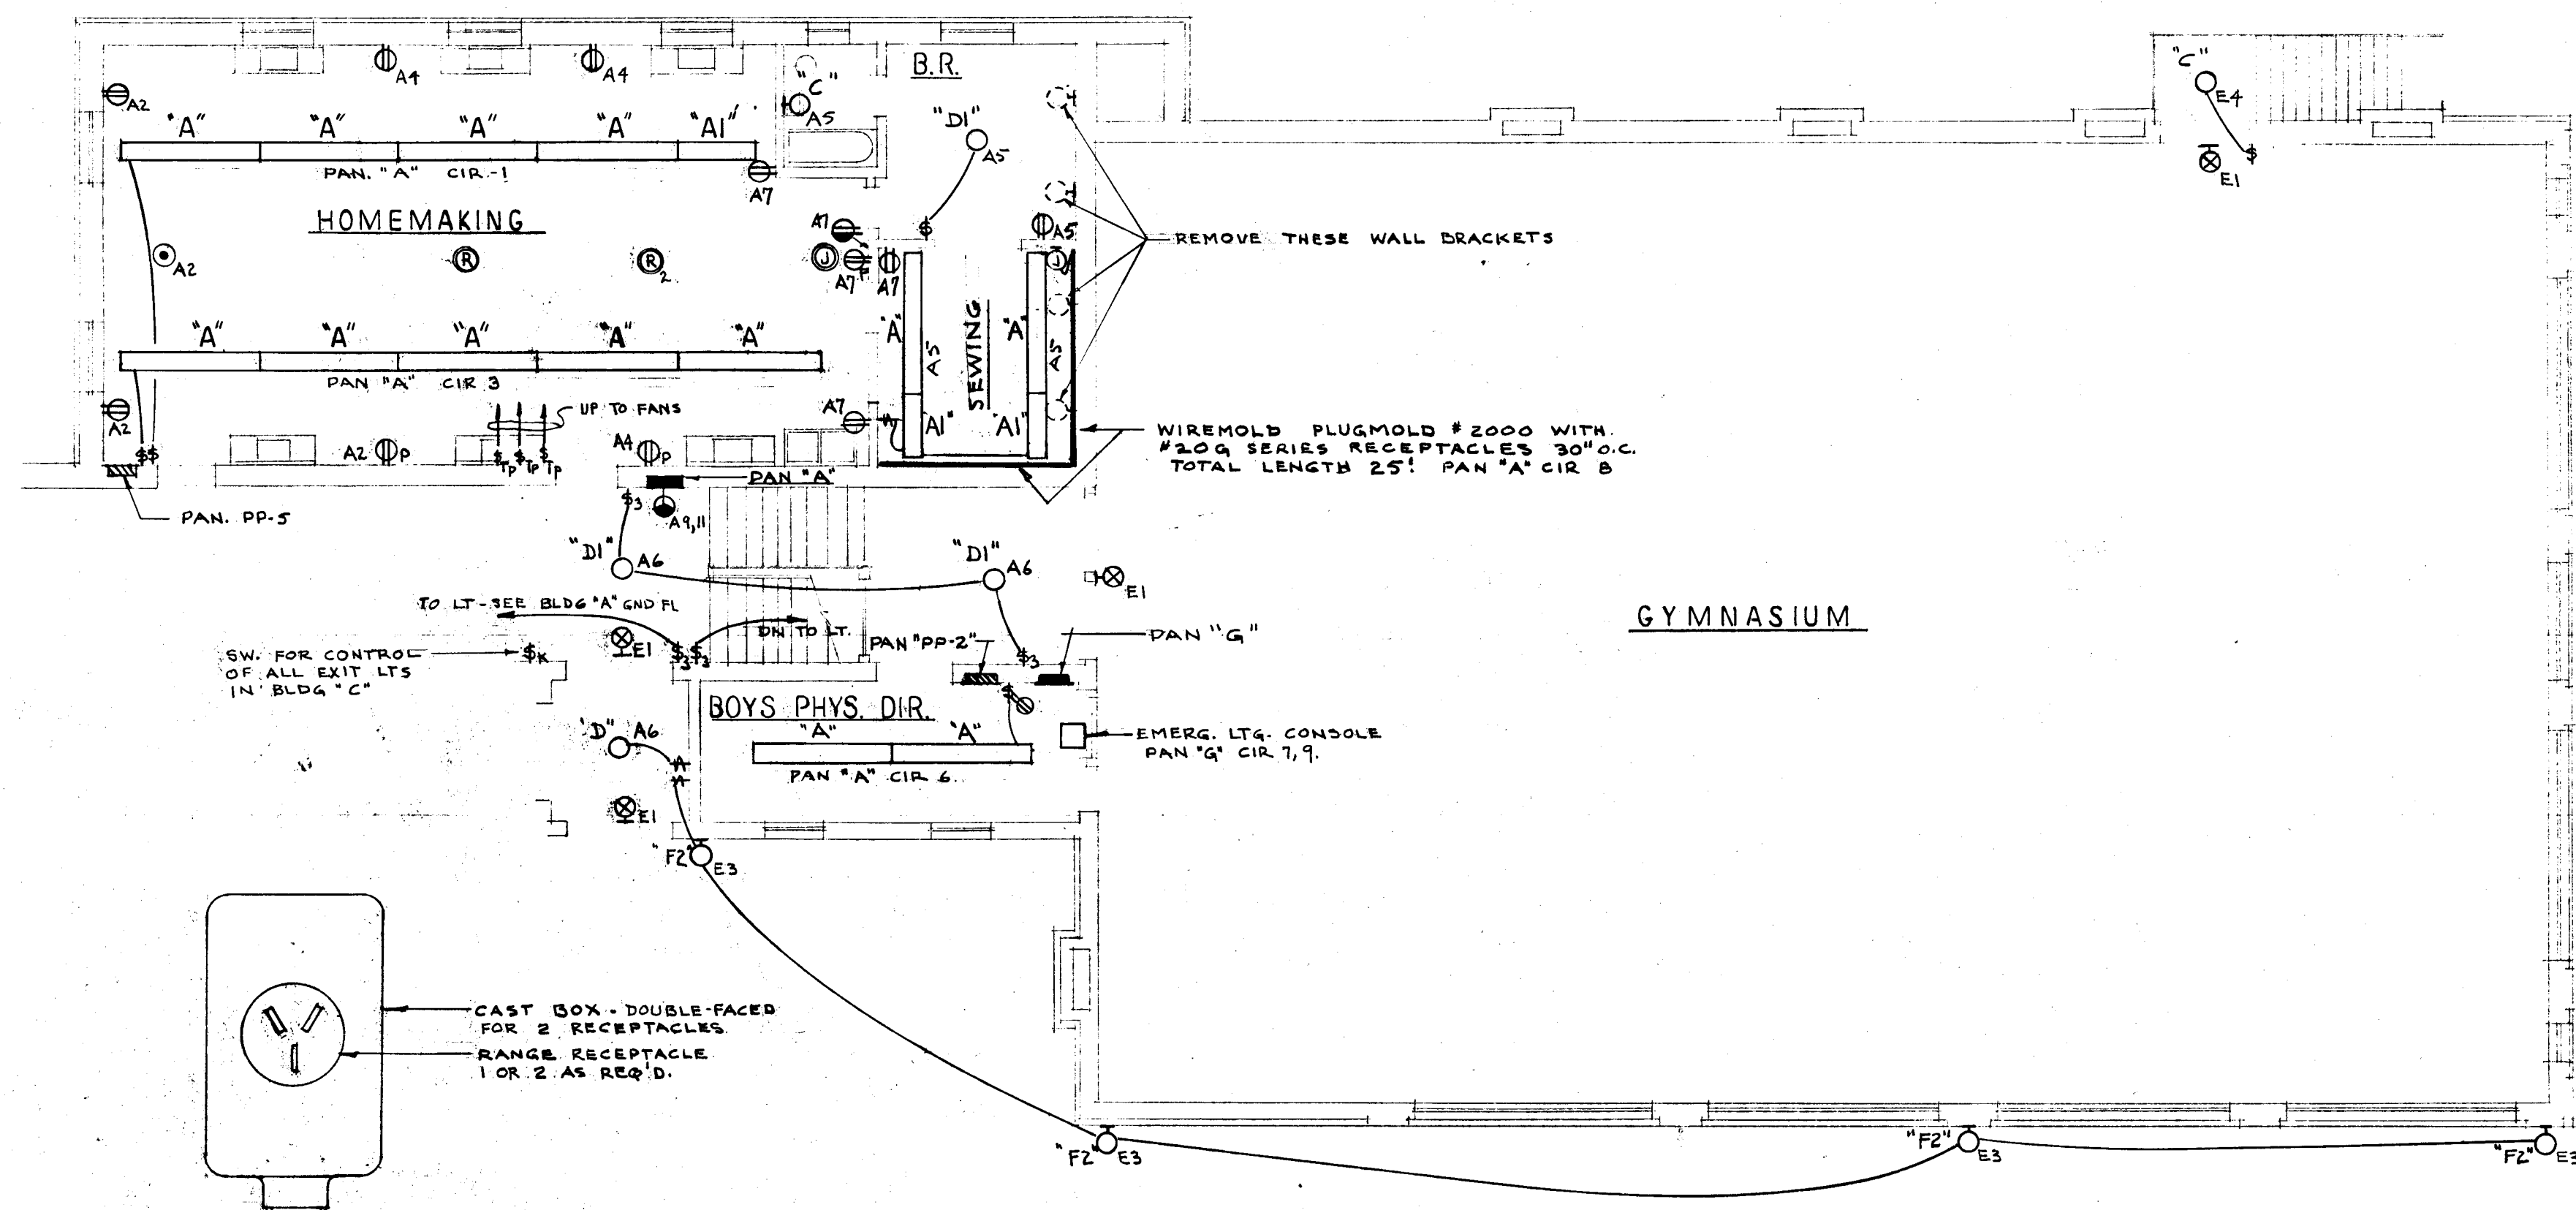


FIRST FLOOR PLAN - BLDG "C"

SCALE 1/8" = 1' - 0"

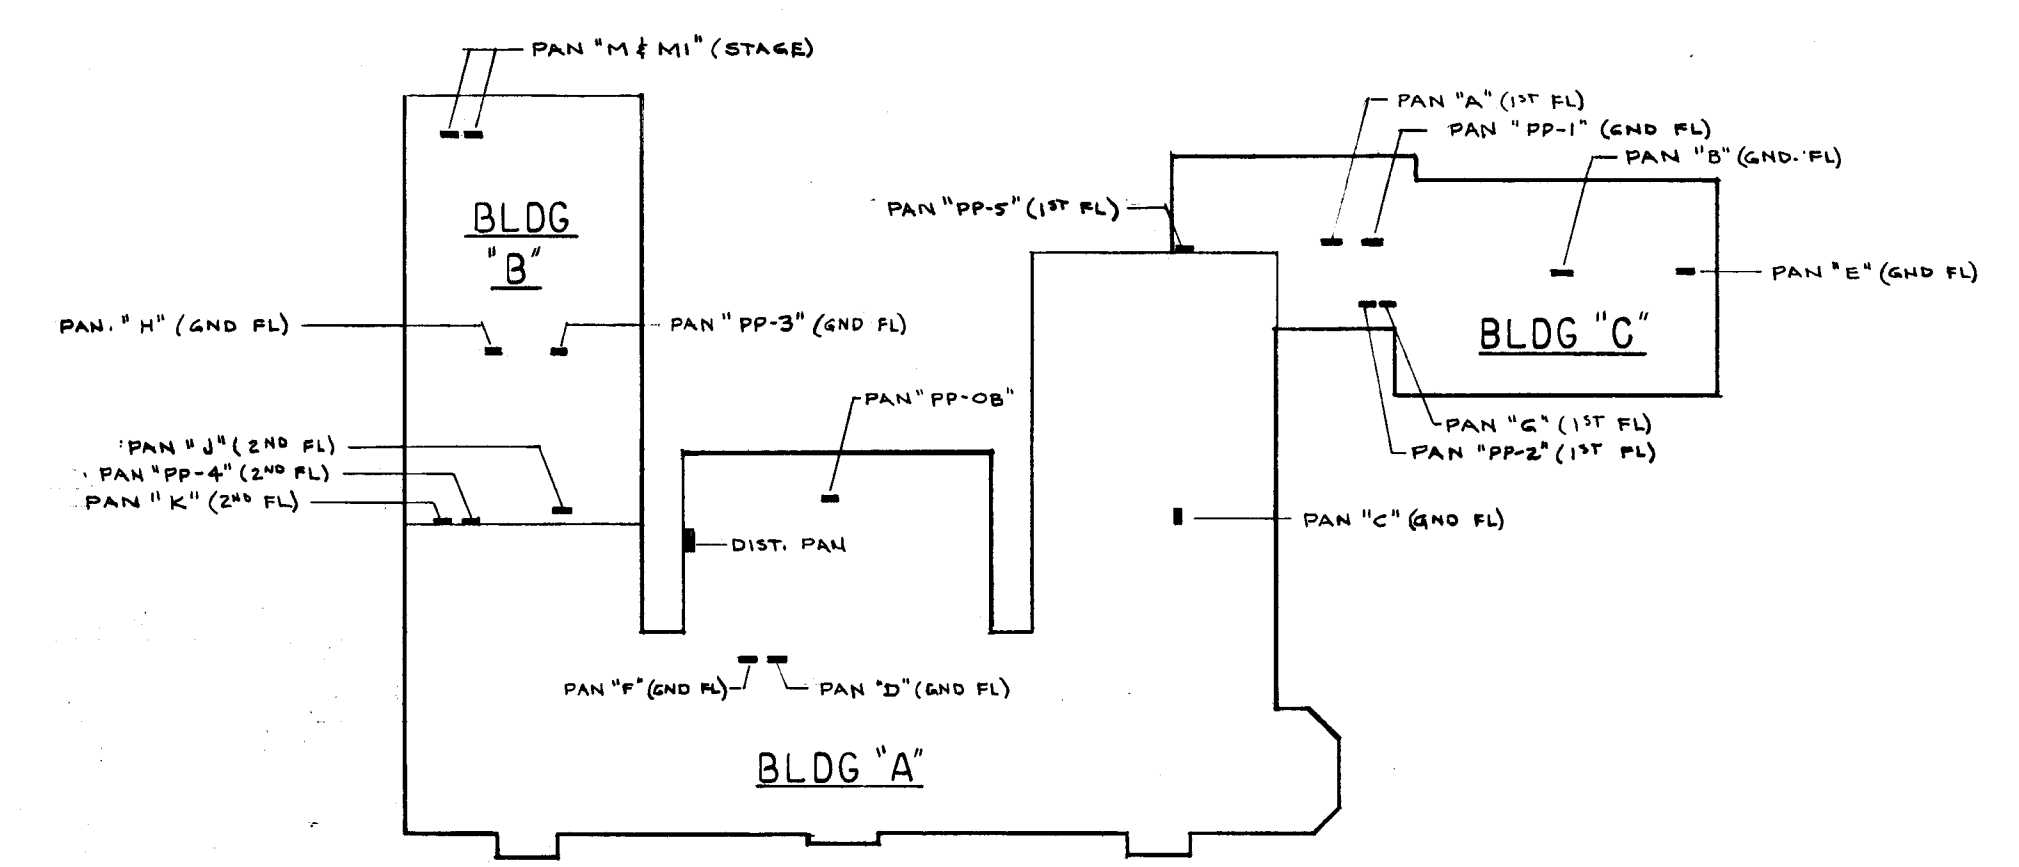

KEY PLAN

1" = 50'

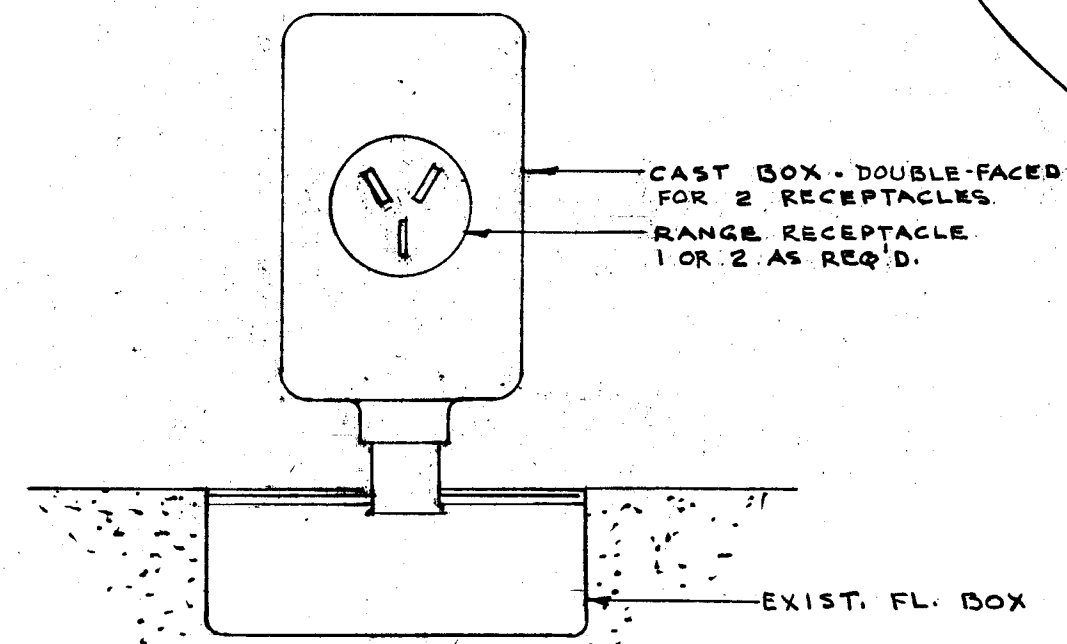

RANGE OUTLET DETAIL

NO SCALE

CITY OF HARTFORD, CONNECTICUT DEPARTMENT OF ENGINEERING		
ELECTRICAL ALTERATIONS FOR HENRY BARNARD SCHOOL 1304 MAIN ST. HARTFORD CONN.		
SUBMITTED <i>Raymond B. Benson</i> CITY ARCHITECT	RECOMMENDED <i>Daniel J. Tarrill</i> CITY ARCHITECT	APPROVED <i>Robert A. Benson</i> CITY ENGINEER
DESIGN <i>R.G.B.</i> DRAWN	DAYBOOK NO. 09768 E	
TRACED _____ CHECK	DATE APRIL 1, 1963	

VERIFY EXISTING
CONDITIONS AND
DIMENSIONS AT
BUILDING