


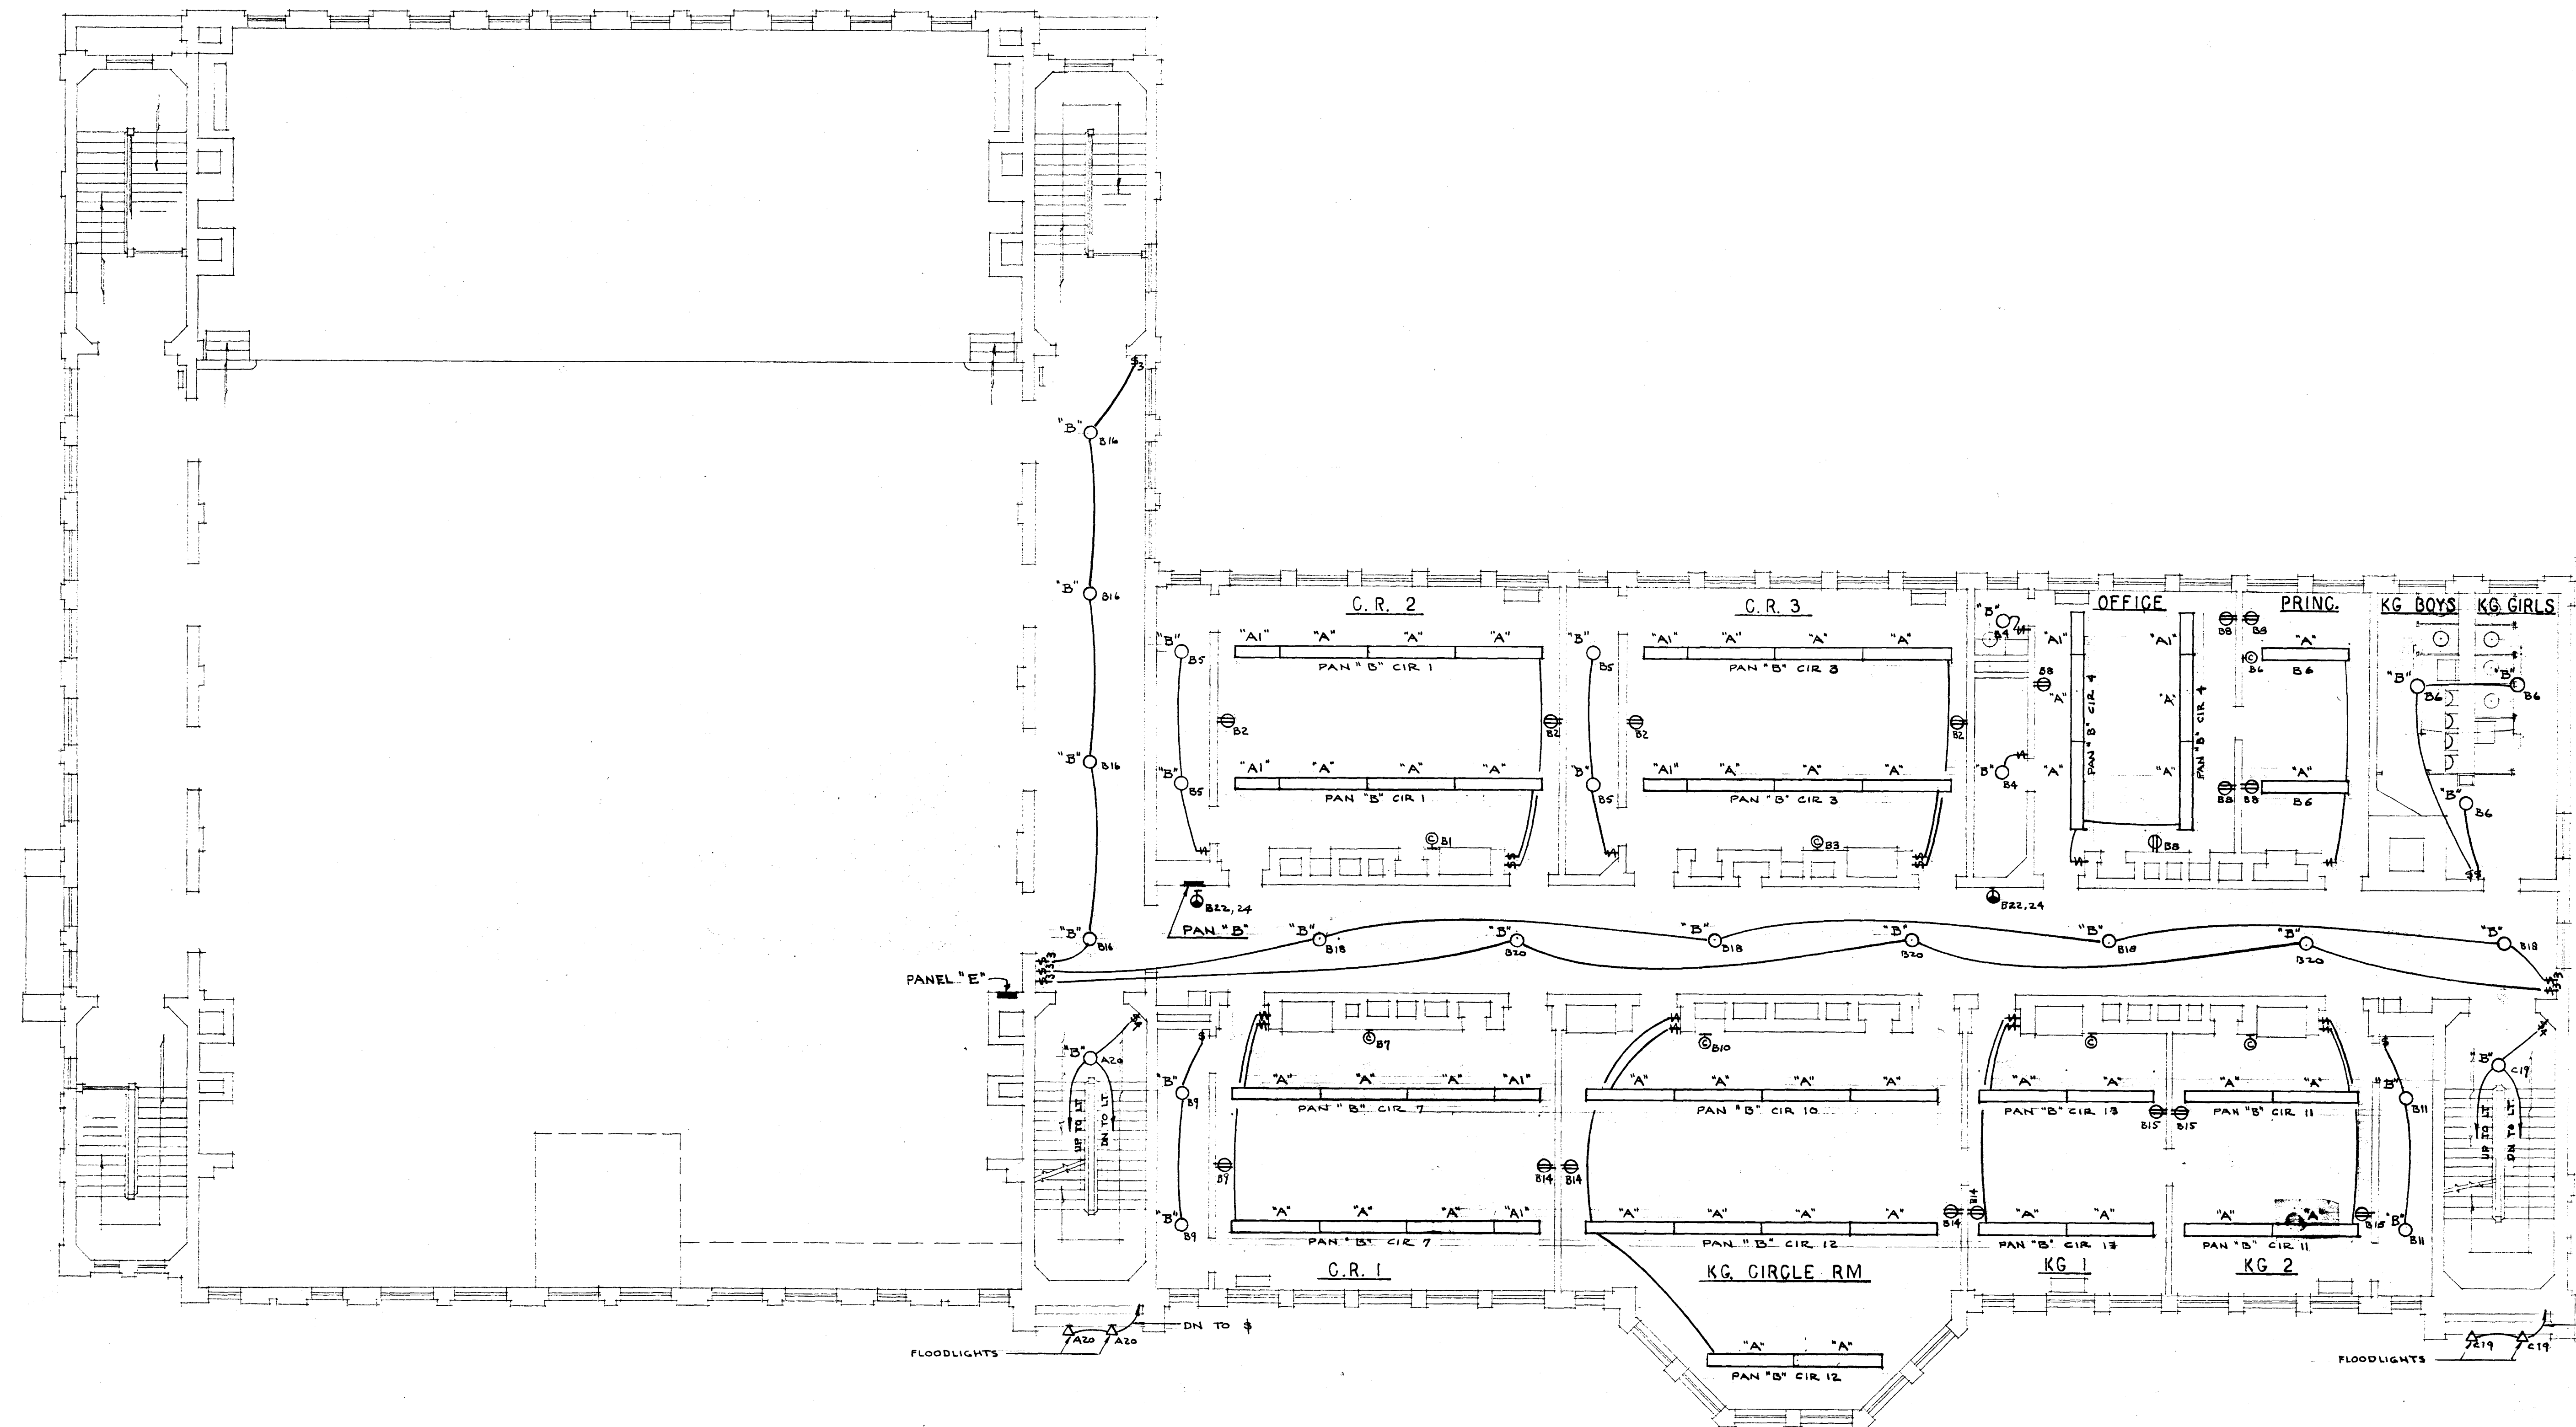

FIRST FLOOR PLAN

SCALE 1/8" = 1' - 0"

Exit 745

CITY OF HARTFORD, CONNECTICUT DEPARTMENT OF ENGINEERING		
ELECTRICAL ALTERATIONS		
FOR CORNELIUS A. MOYLAN SCHOOL 235 HILLSIDE AVE. HARTFORD CONN.		
SUBMITTED <i>Raymond H. Cannon</i> DESIGNER	RECOMMENDED <i>Daniel J. Smith</i> CITY ARCHITECT	APPROVED <i>John J. Cannon</i> CITY ENGINEER
DESIGN <i>R.G.B.</i>	DAYBOOK NO. 09771 B	DATE APRIL 4, 1965
TRACED	CHECK	

VERIFY EXISTING
CONDITIONS AND
DIMENSIONS AT
BUILDING

0/28
0/11

58