


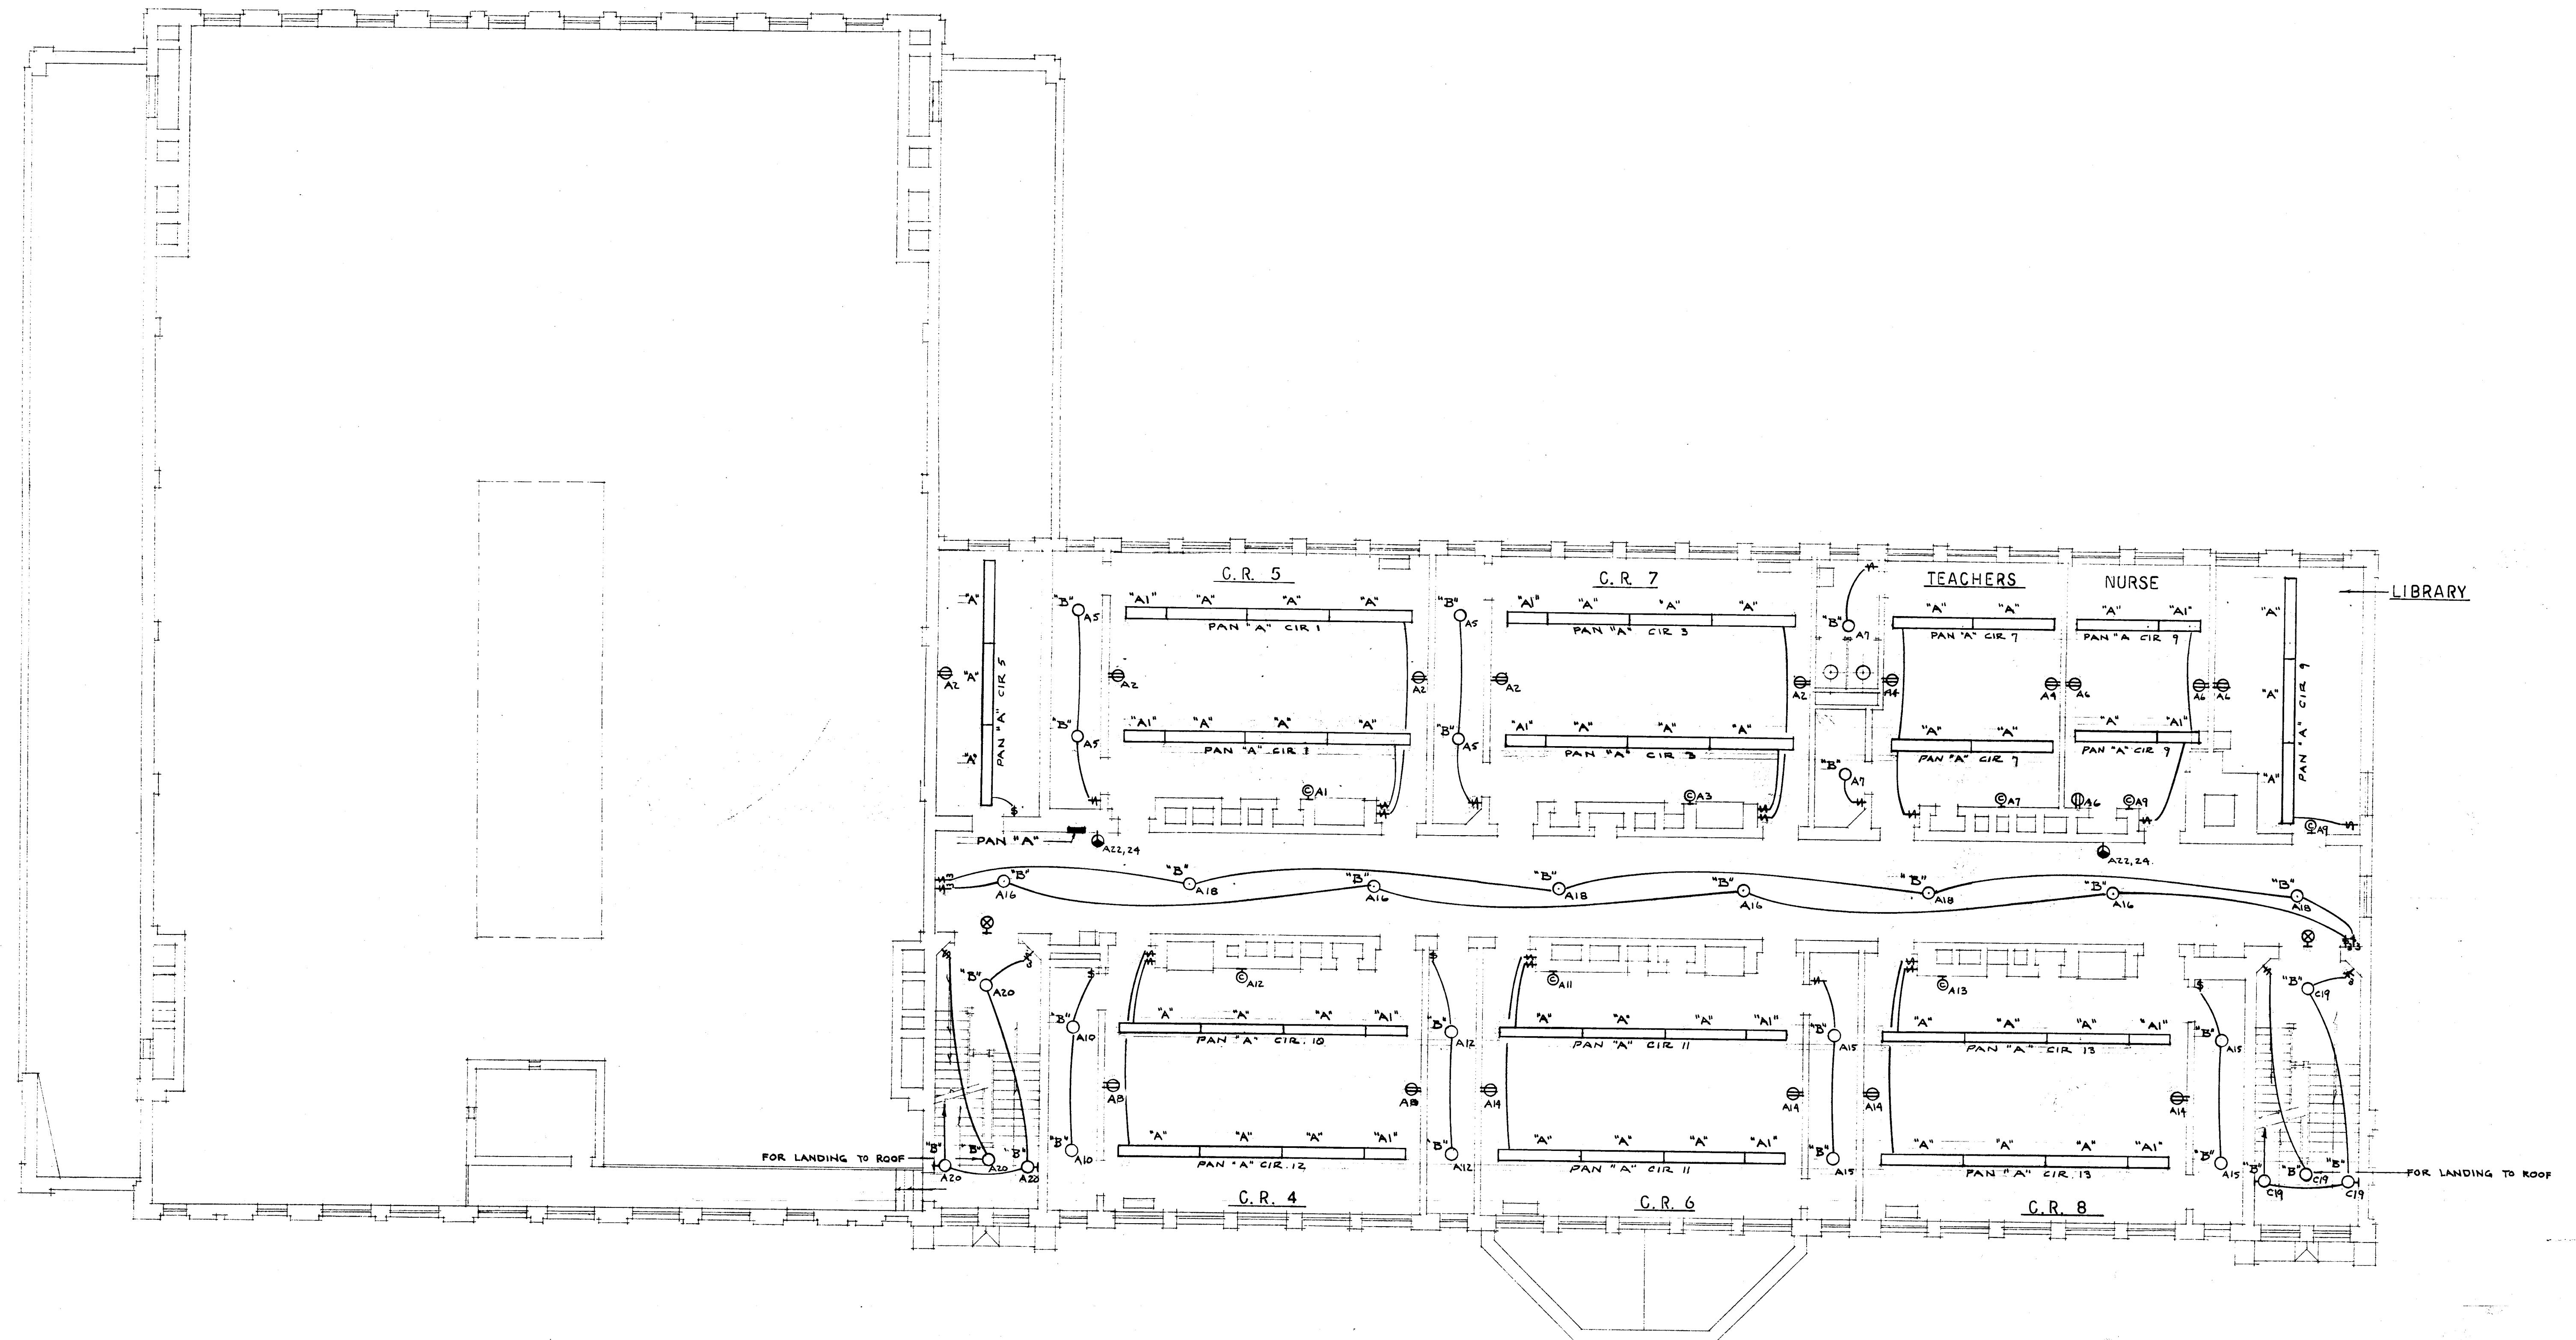

SECOND FLOOR PLAN.
 SCALE 1/8" = 1' - 0"

VERIFY EXISTING
 CONDITIONS AND
 DIMENSIONS AT
 BUILDING

CITY OF HARTFORD, CONNECTICUT DEPARTMENT OF ENGINEERING		
ELECTRICAL ALTERATIONS FOR CORNELIUS A. MOYLAN SCHOOL 235 HILLSIDE AVE. HARTFORD CONN.		
SUBMITTED <i>Raymond B. Bannan</i> CITY ARCHITECT	RECOMMENDED <i>David J. Farrell</i> CITY ARCHITECT	APPROVED <i>Robert H. Bannan</i> CITY ENGINEER
DESIGN <i>R.G.B.</i> DRAWN	DAYBOOK NO. 09771C	
TRACED	CHECK	DATE APRIL 4, 1963