


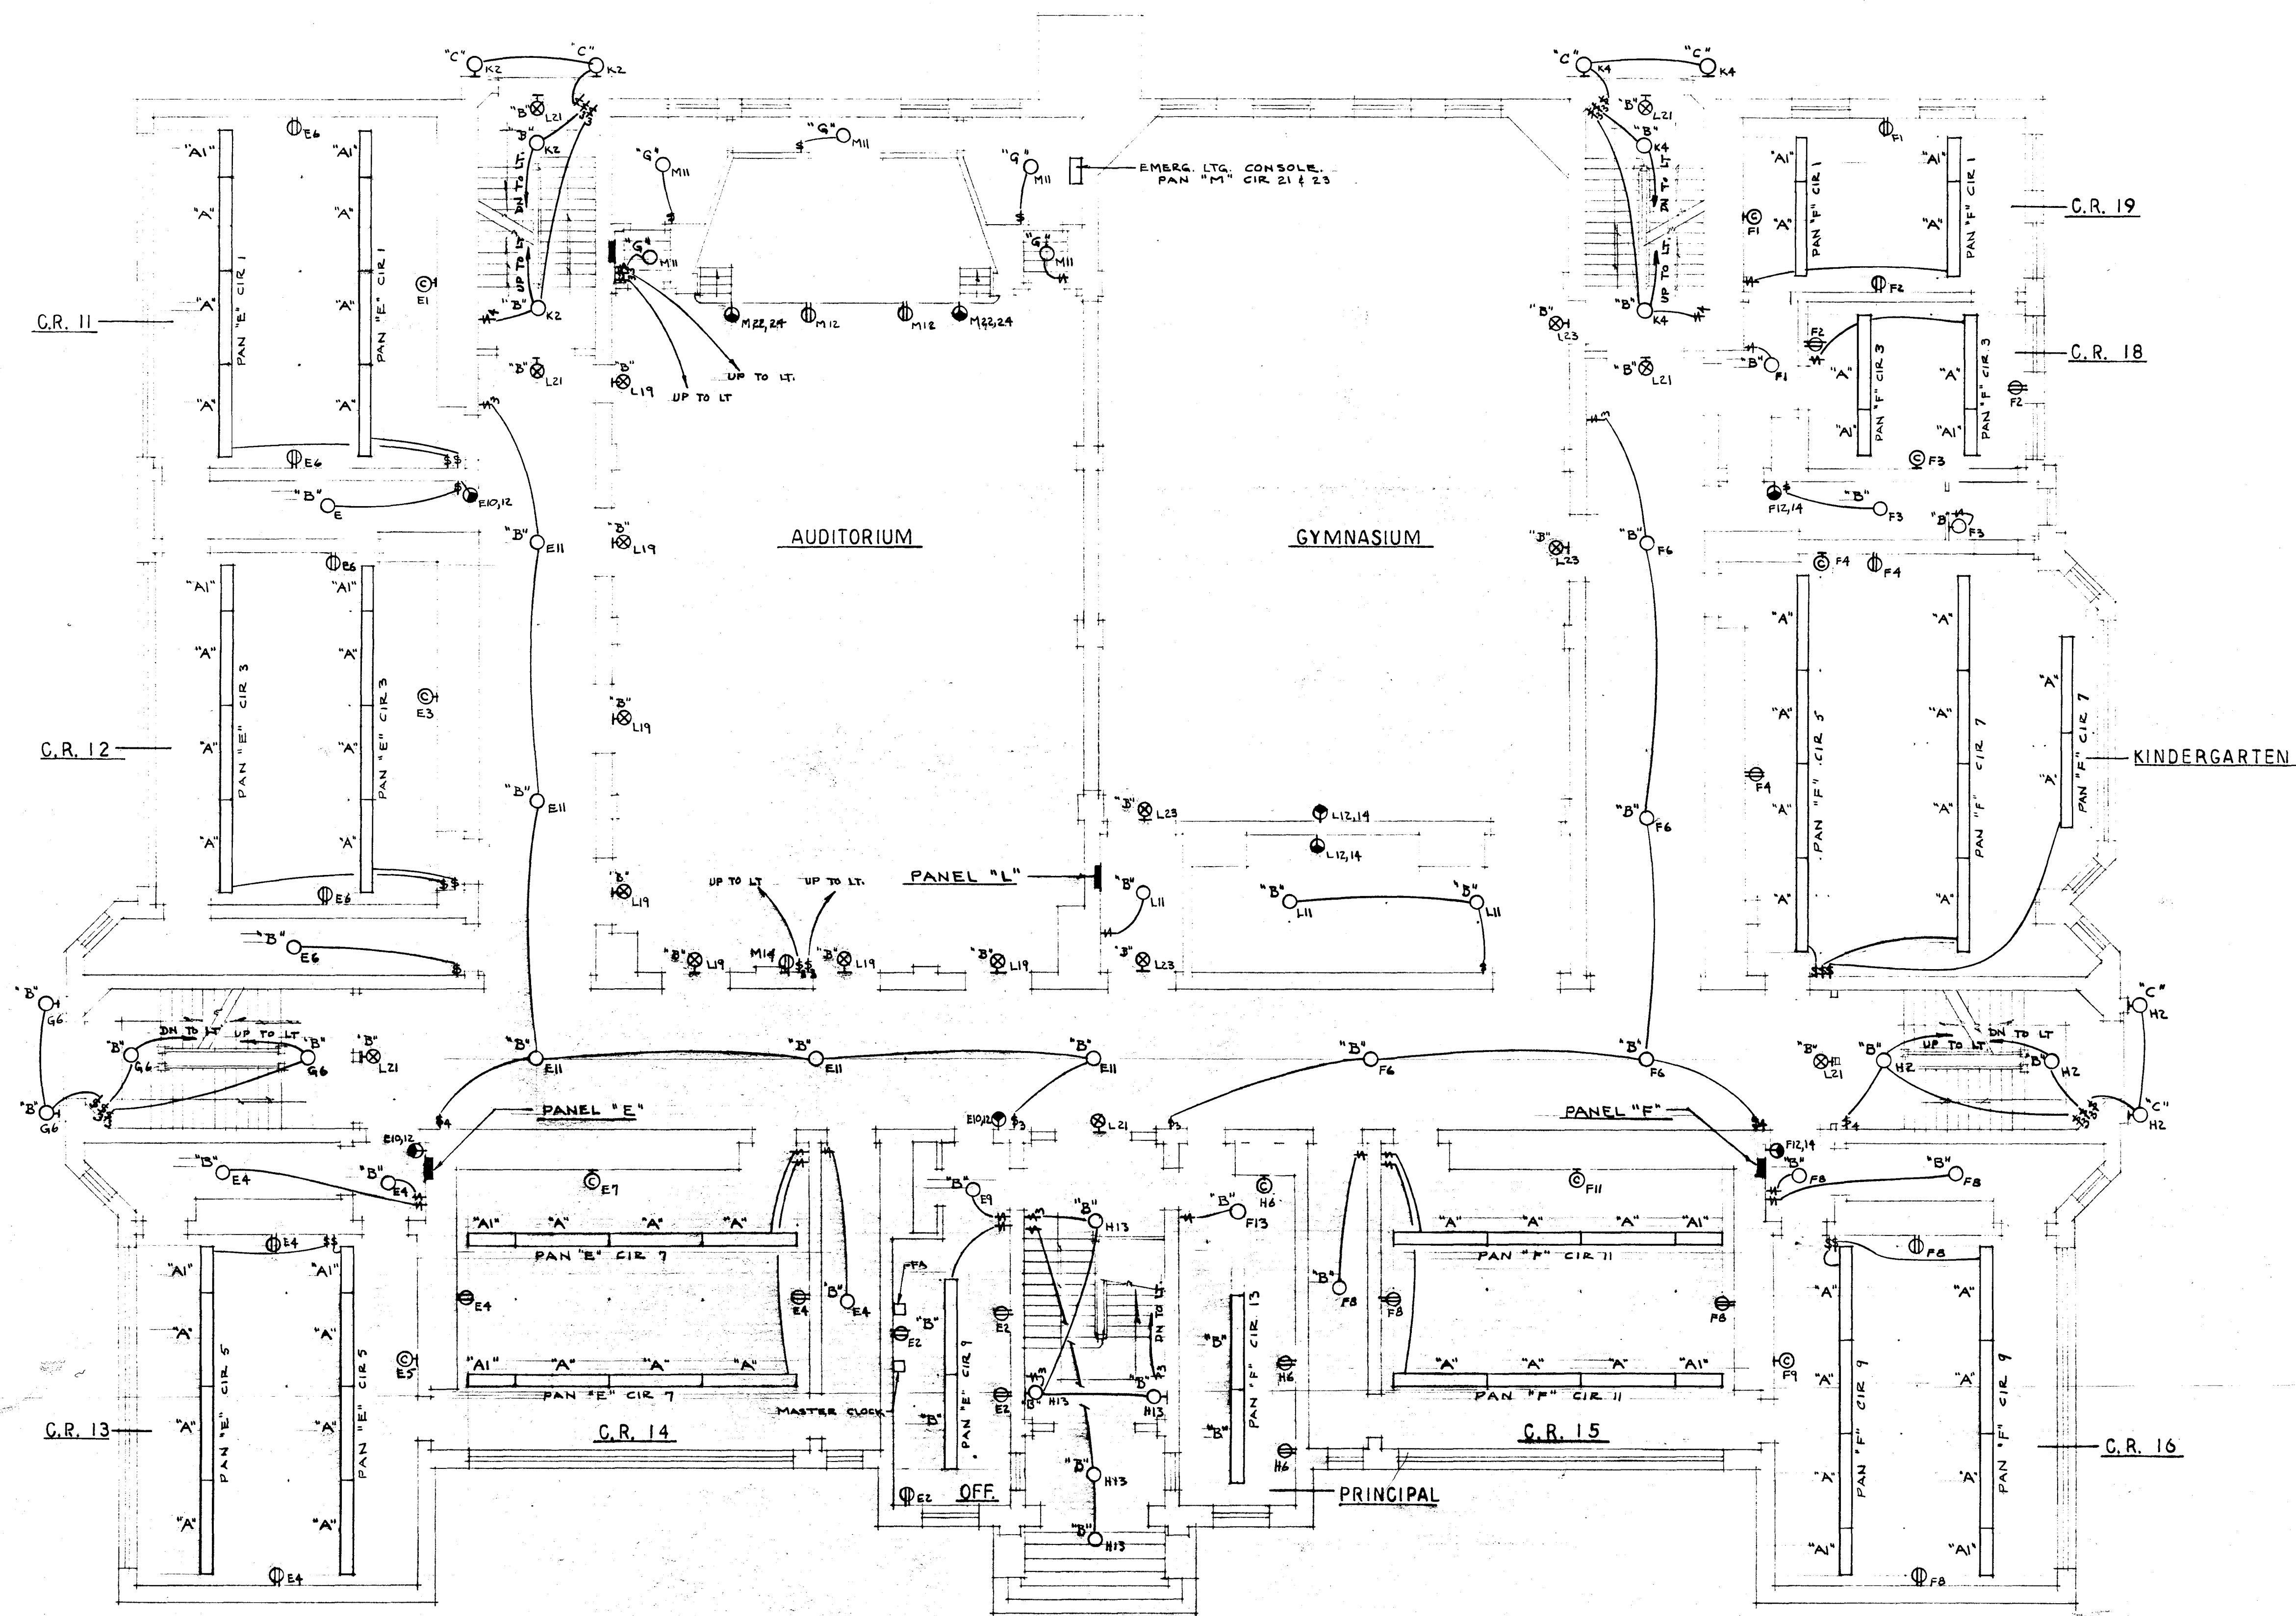

FIRST FLOOR PLAN
SCALE 1/8" = 1' - 0"

VERIFY EXISTING
CONDITIONS AND
DIMENSIONS AT
BUILDING

CITY OF HARTFORD, CONNECTICUT DEPARTMENT OF ENGINEERING		
ELECTRICAL ALTERATIONS FOR		
RICHARD J. KINSELLA SCHOOL 42 CHARTER OAK AVE. HARTFORD CONN.		
SUBMITTED <i>Raymond B. Bennett</i> CITY ARCHITECT	RECOMMENDED <i>David L. Tarrill</i> CITY ARCHITECT	APPROVED <i>John H. Bennett</i> CITY ENGINEER
DESIGN <i>R.G.B.</i>	DRAWN <i>R.G.B.</i>	DAYBOOK NO. 09773-B
TRACED	CHECK	DATE APRIL 24, 1963

Kinsella - 1st floor