


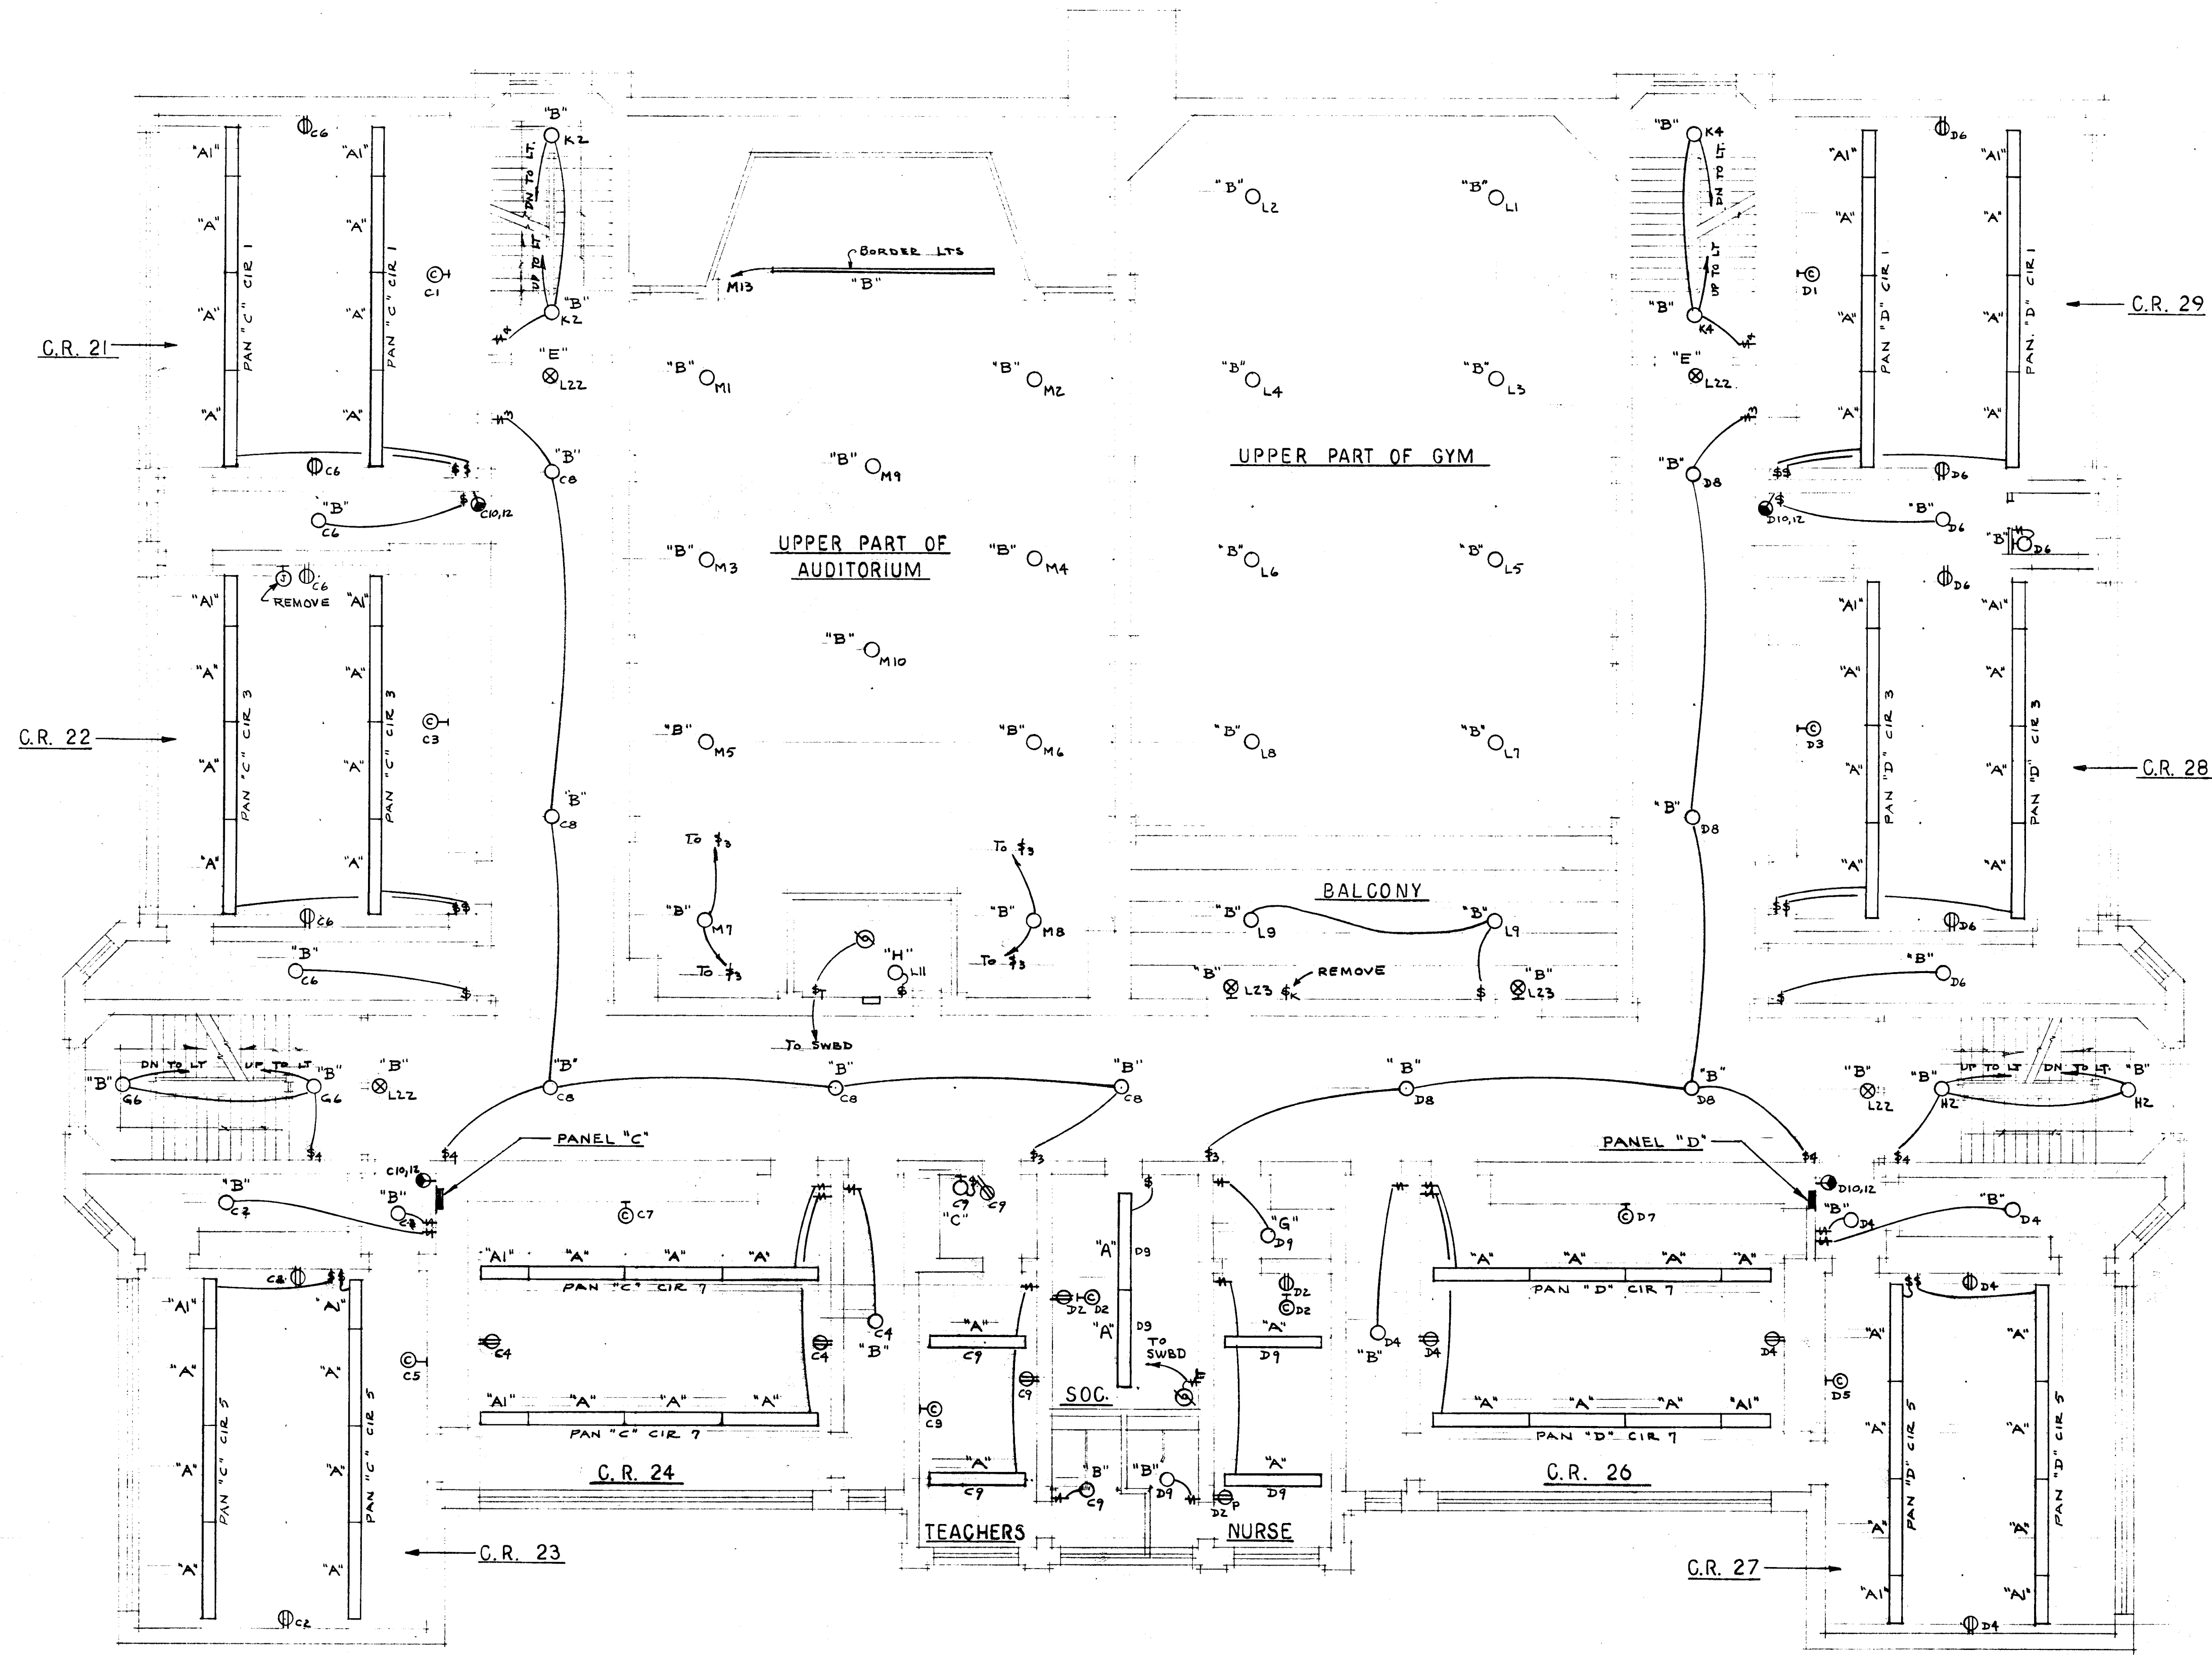

SECOND FLOOR PLAN

SCALE 1/8" = 1' - 0"

CITY OF HARTFORD, CONNECTICUT DEPARTMENT OF ENGINEERING		
ELECTRICAL ALTERATIONS FOR		
RICHARD J. KINSELLA SCHOOL 42 CHARTER OAK AVE HARTFORD CONN.		
SUBMITTED <i>Raymond Hannon</i>	RECOMMENDED <i>David A. Lewis</i>	APPROVED <i>Robert A. Bowers</i>
DESIGN R.G.B.	DRAWN R.G.B.	CITY ARCHITECT
TRACED CHECK		CITY ENGINEER
DAYBOOK NO. 09773-C		DATE APRIL 24, 1963

VERIFY EXISTING
CONDITIONS AND
DIMENSIONS AT
BUILDING