


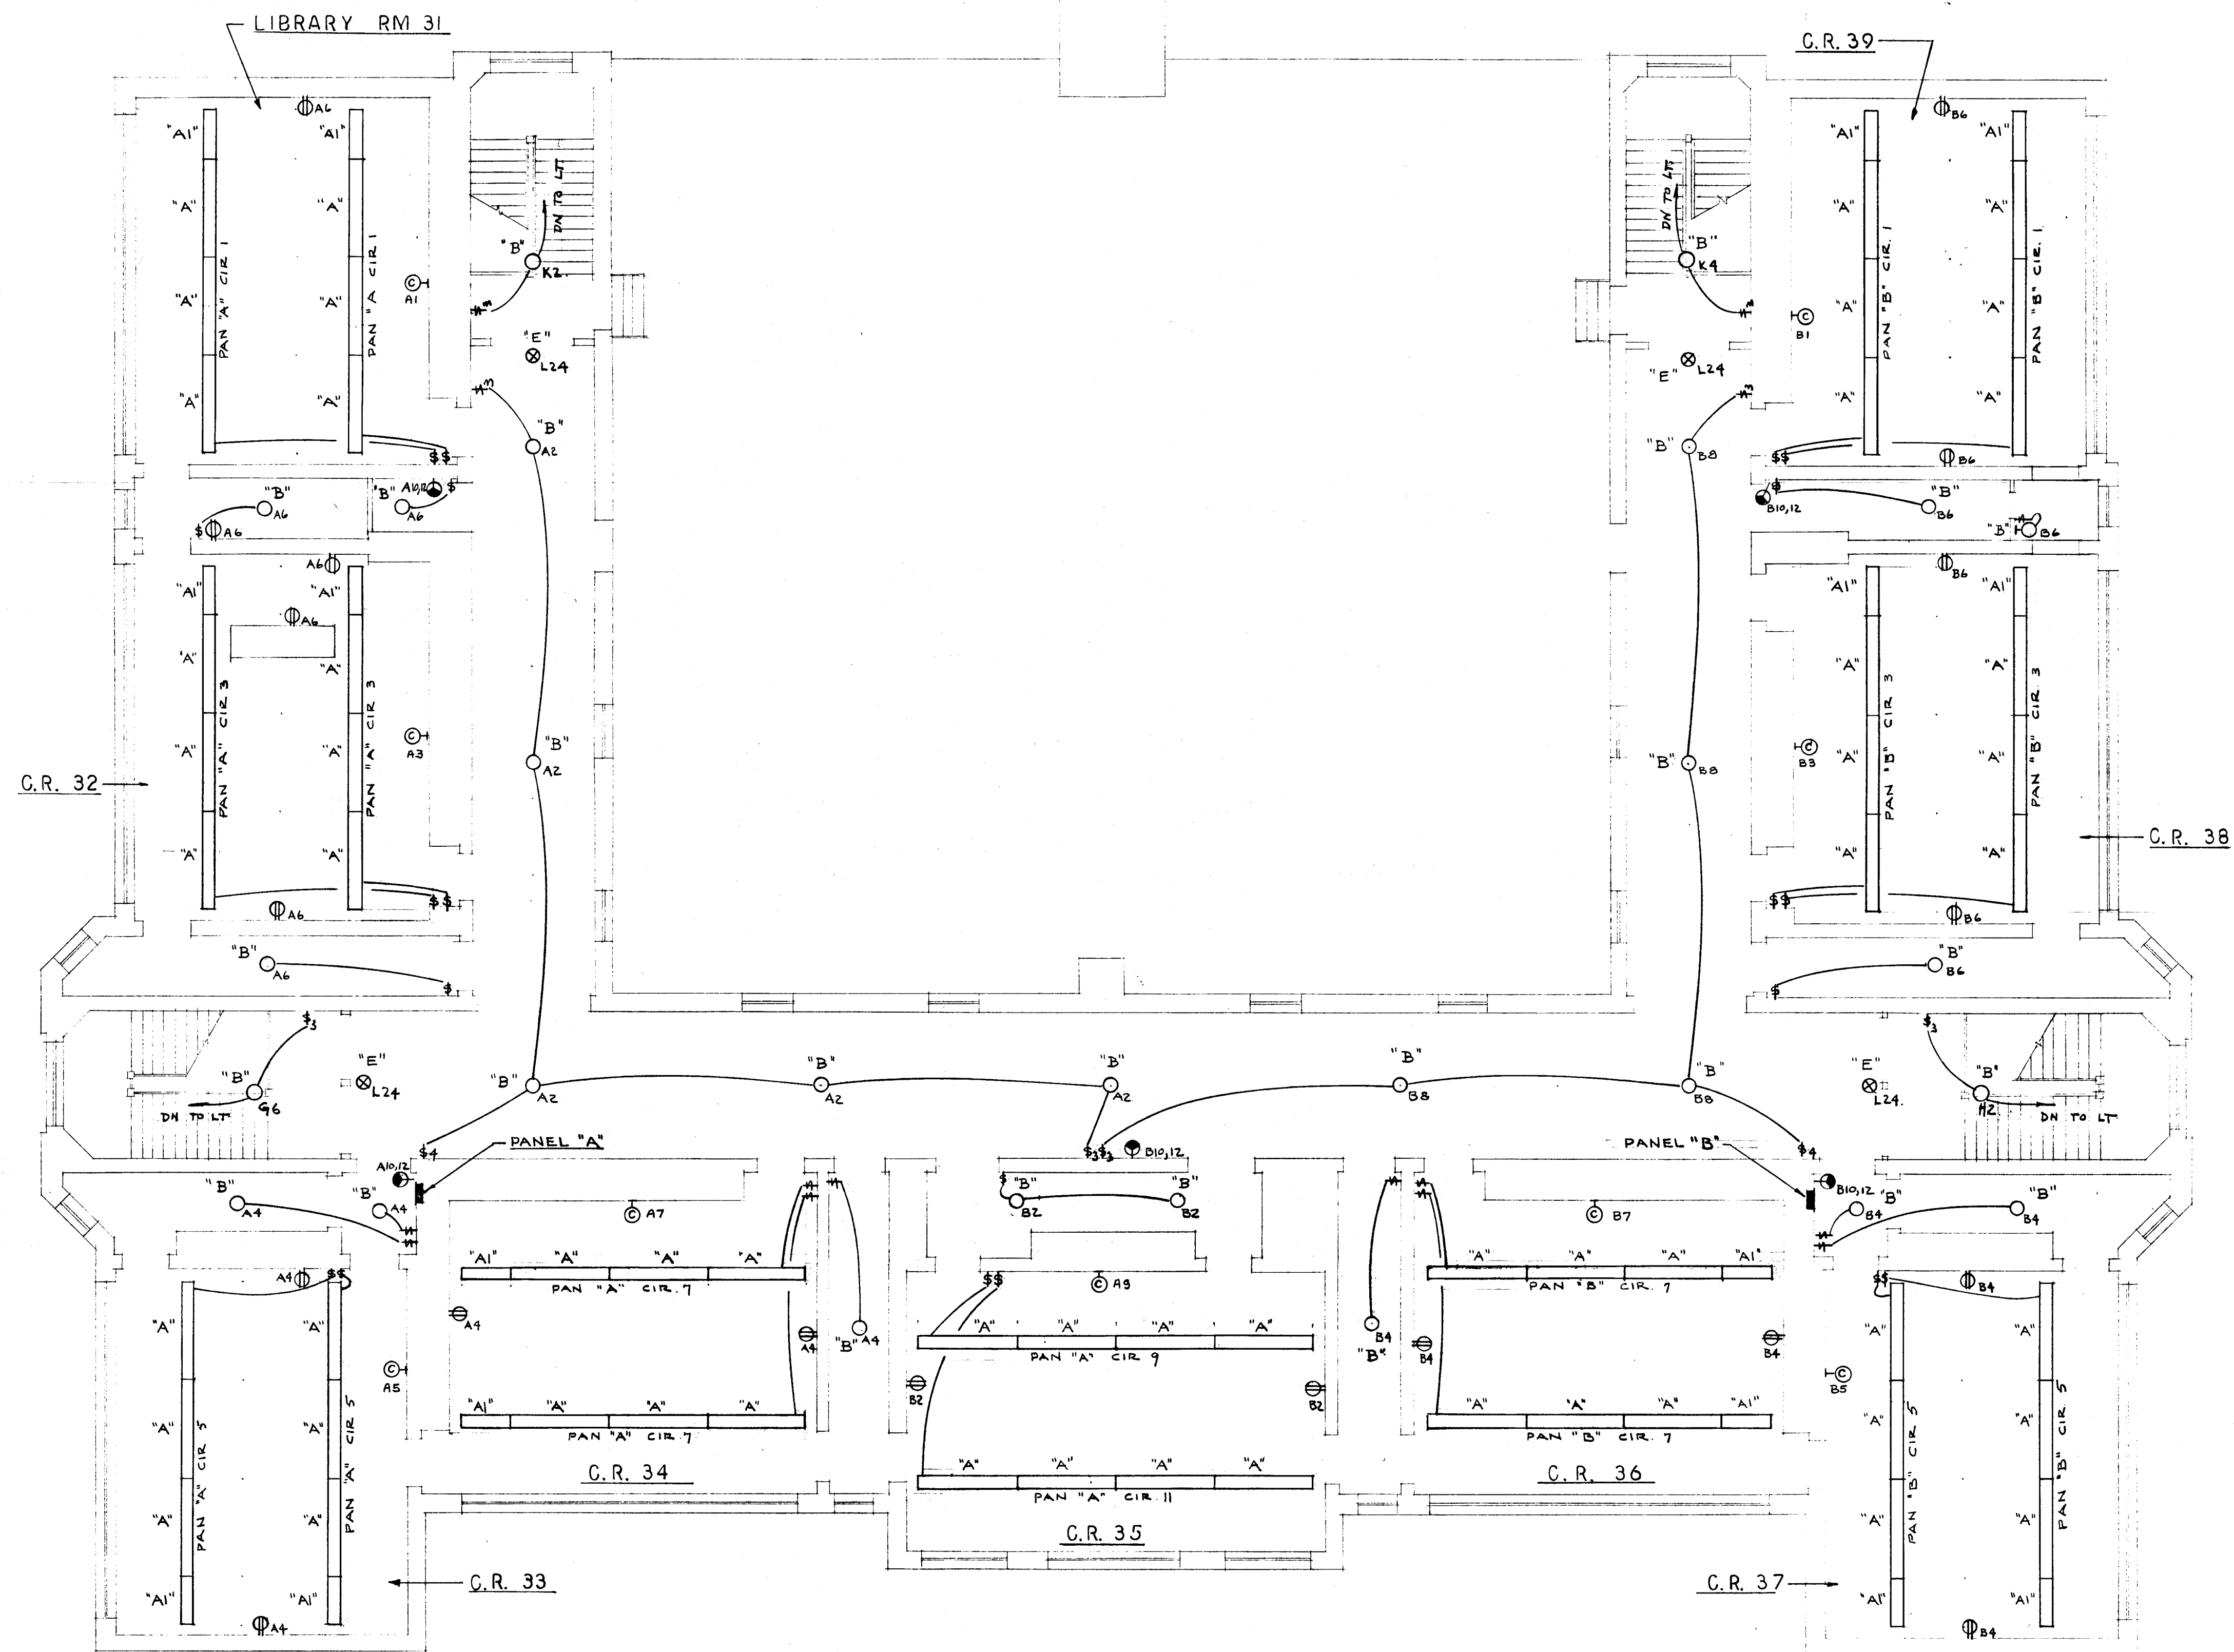

THIRD FLOOR PLAN

SCALE 1/8" = 1' - 0"

CITY OF HARTFORD, CONNECTICUT DEPARTMENT OF ENGINEERING		
ELECTRICAL ALTERATIONS FOR RICHARD J. KINSELLA SCHOOL 42 CHARTER OAK AVE HARTFORD CONN.		
SUBMITTED <i>Raymond A. Bonner</i>	RECOMMENDED <i>David J. Tarrillo</i> CITY ARCHITECT	APPROVED <i>Robert H. Benson</i> CITY ENGINEER
DESIGN R.G.B.	DRAWN R.G.B.	DAYBOOK NO. 08773-D
TRACED	CHECK	DATE APRIL 24, 1963

VERIFY EXISTING
CONDITIONS AND
DIMENSIONS AT
BUILDING

