
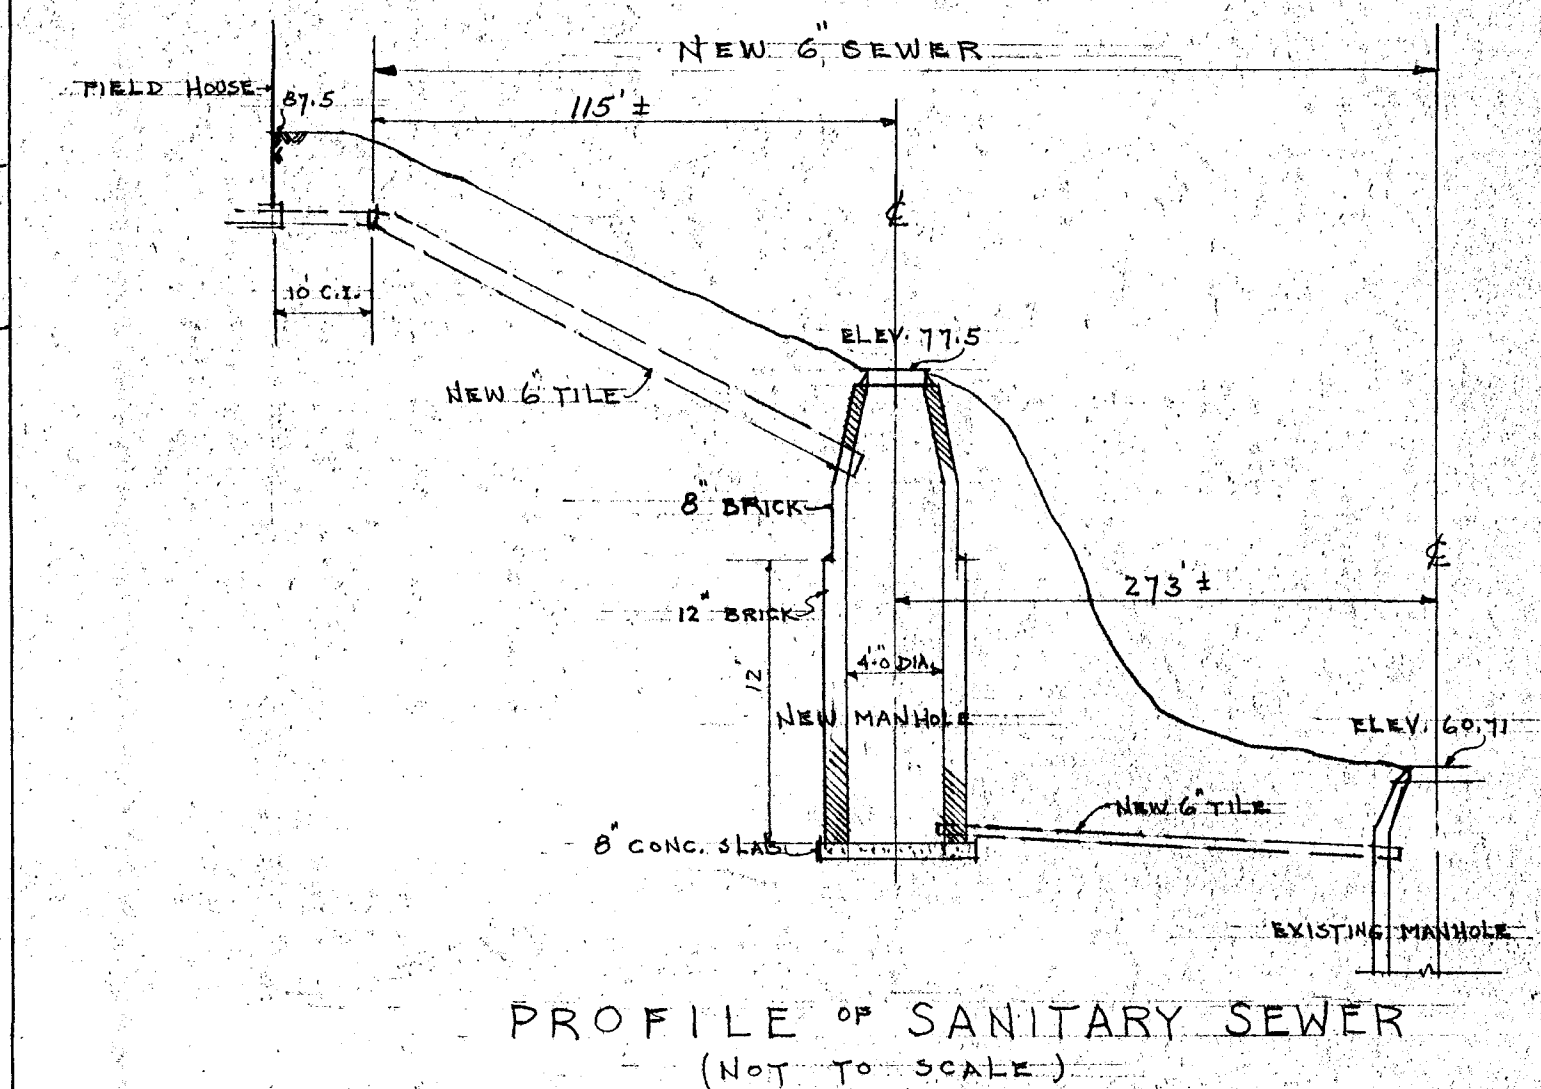
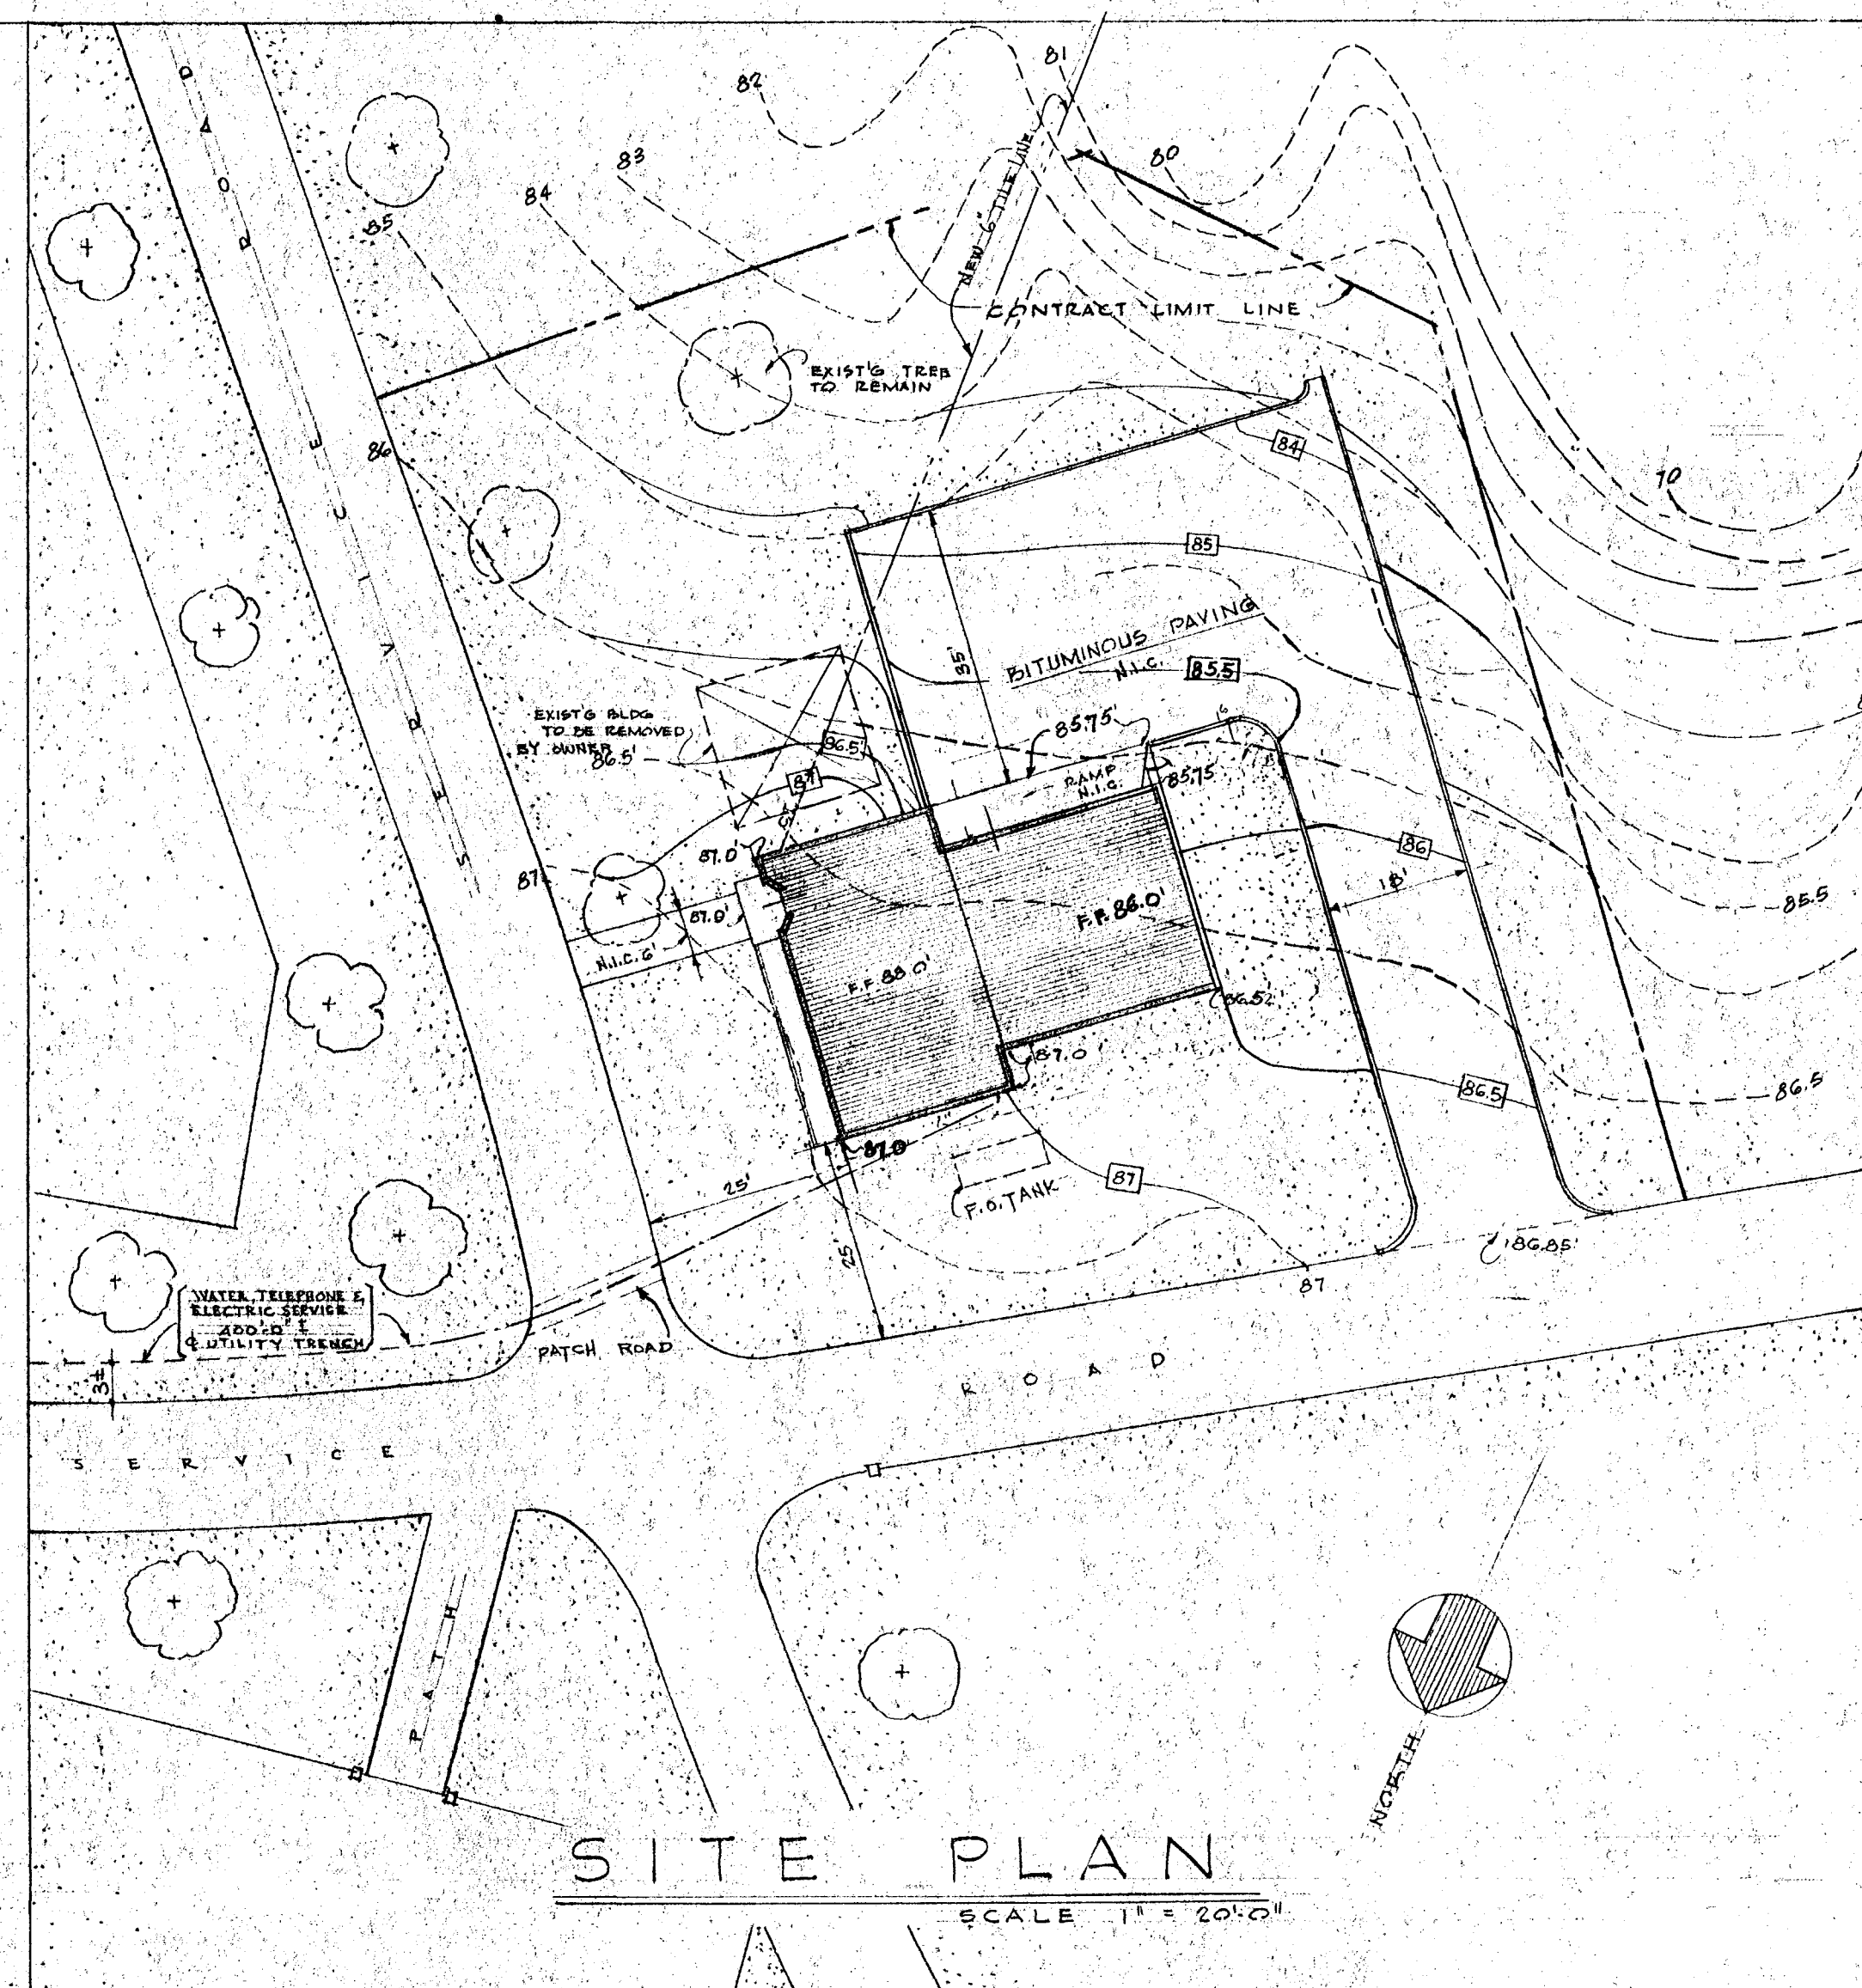
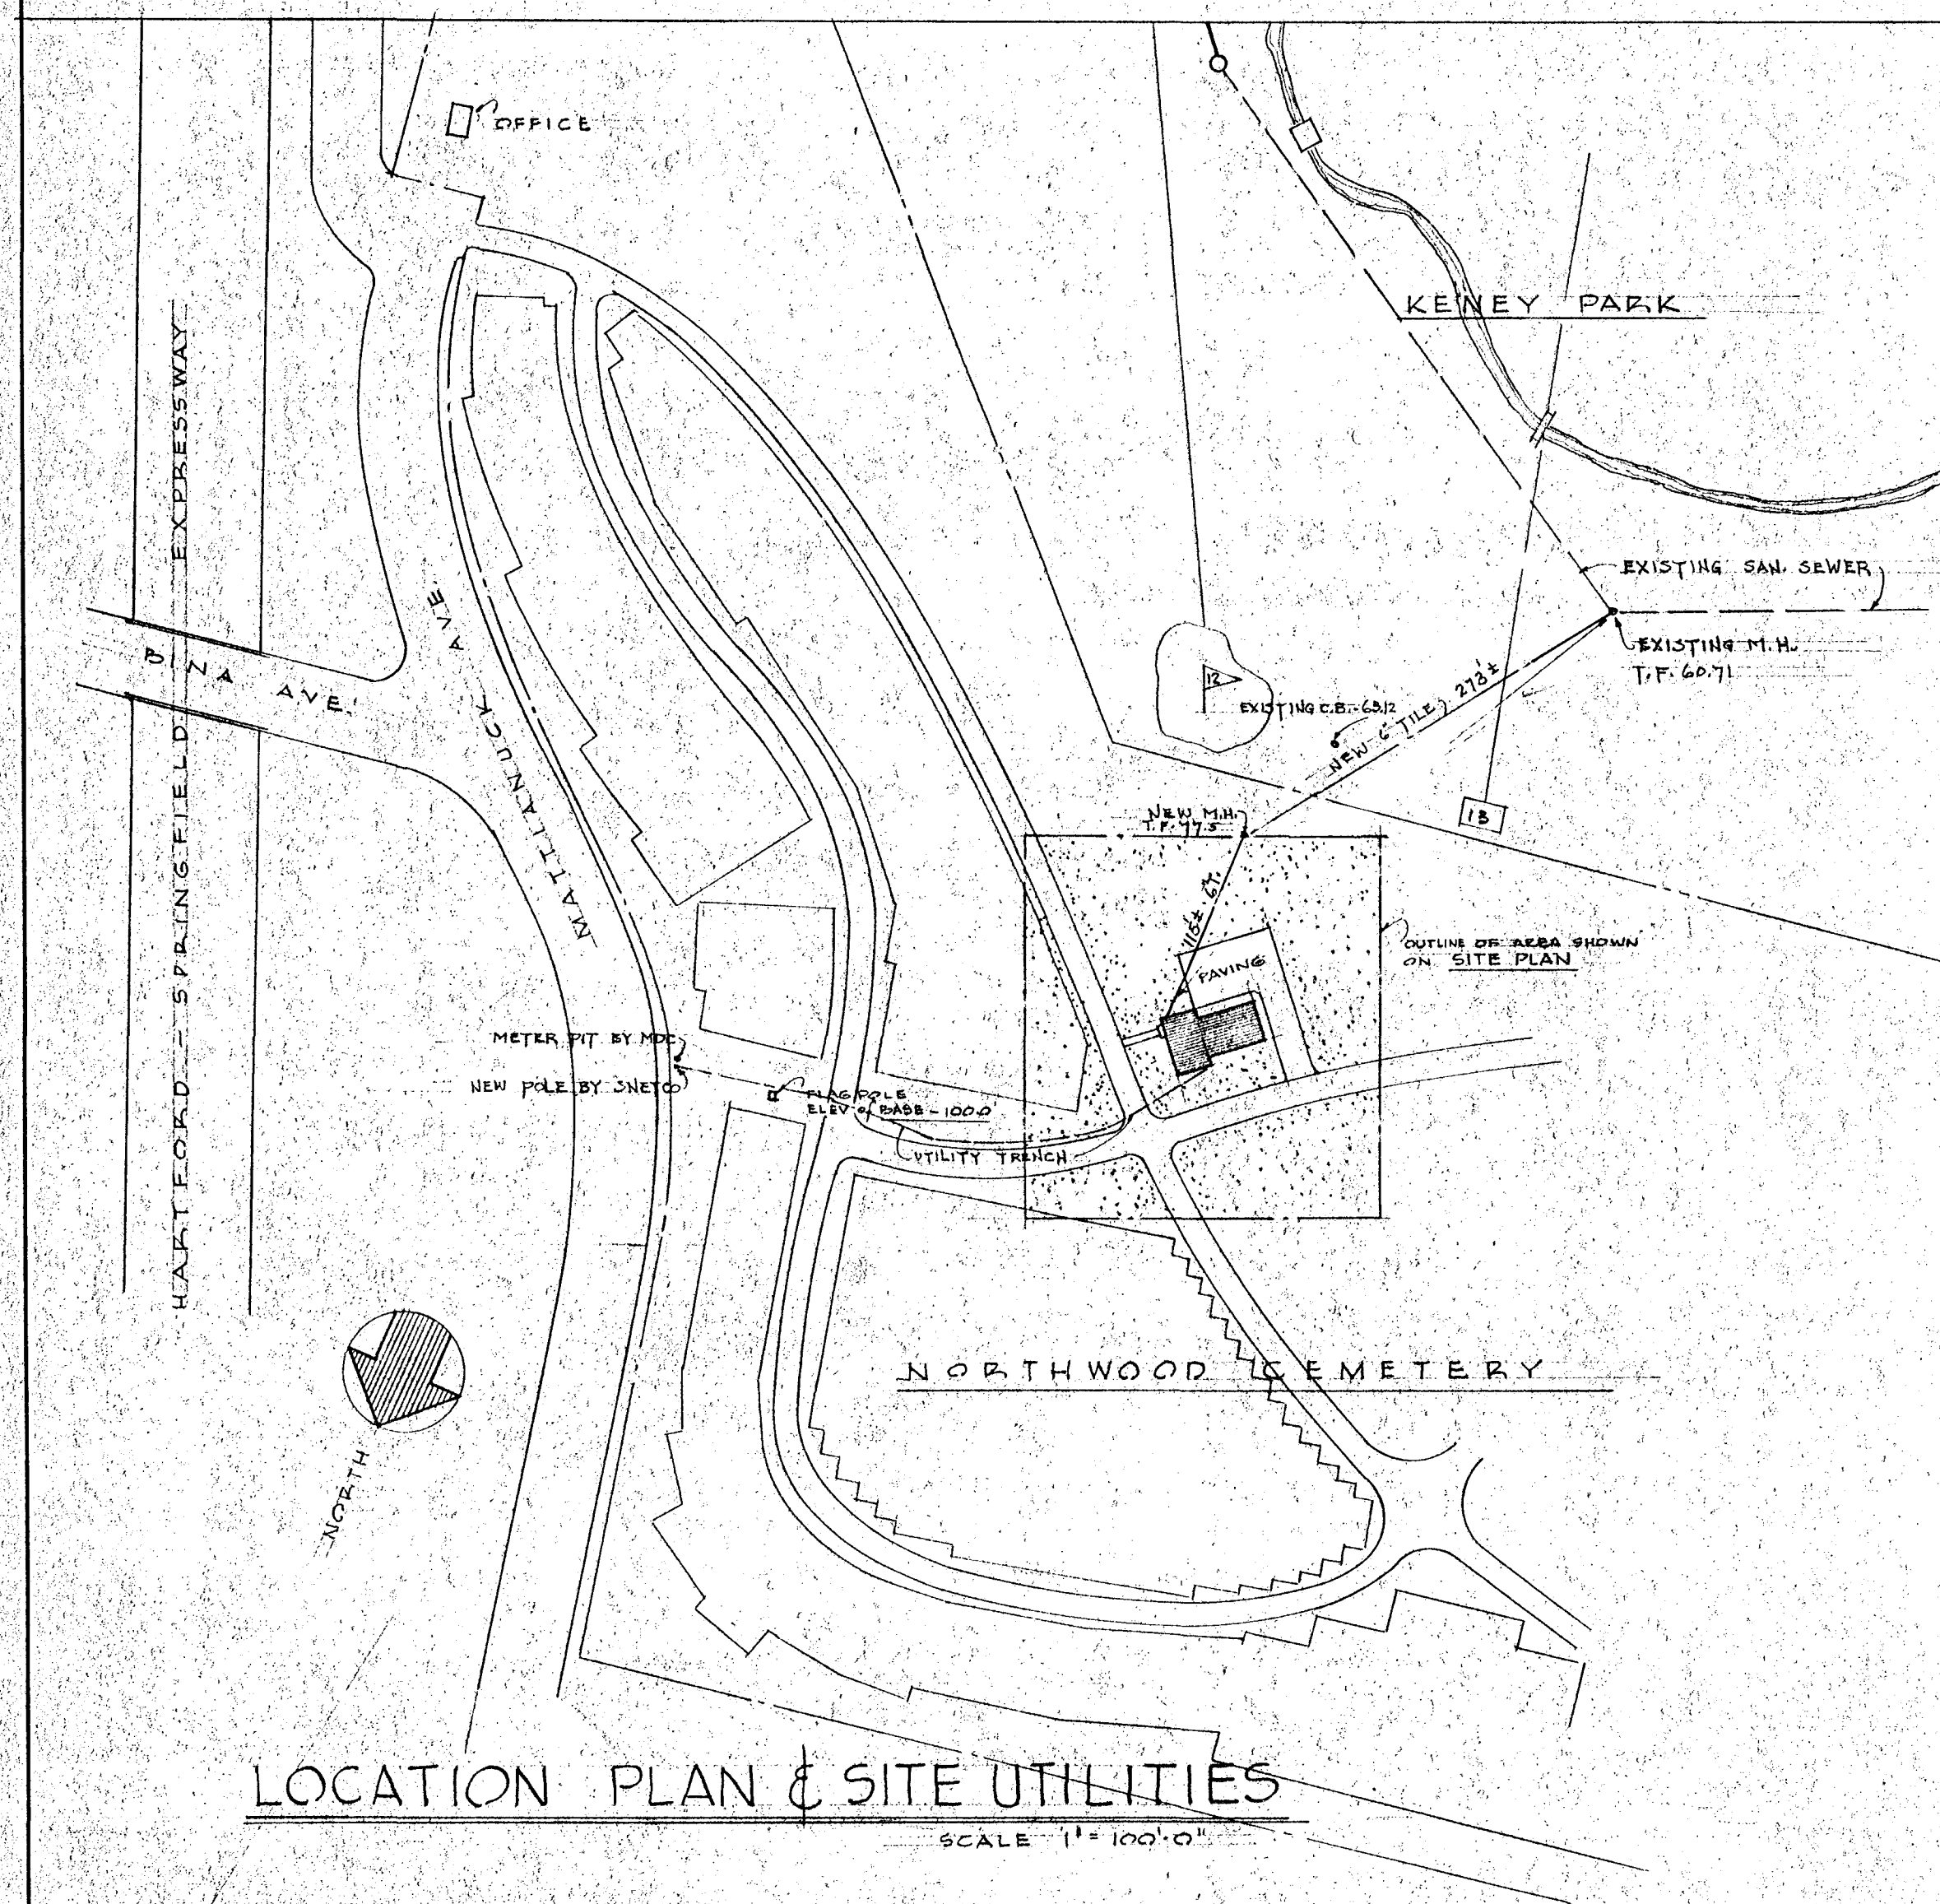


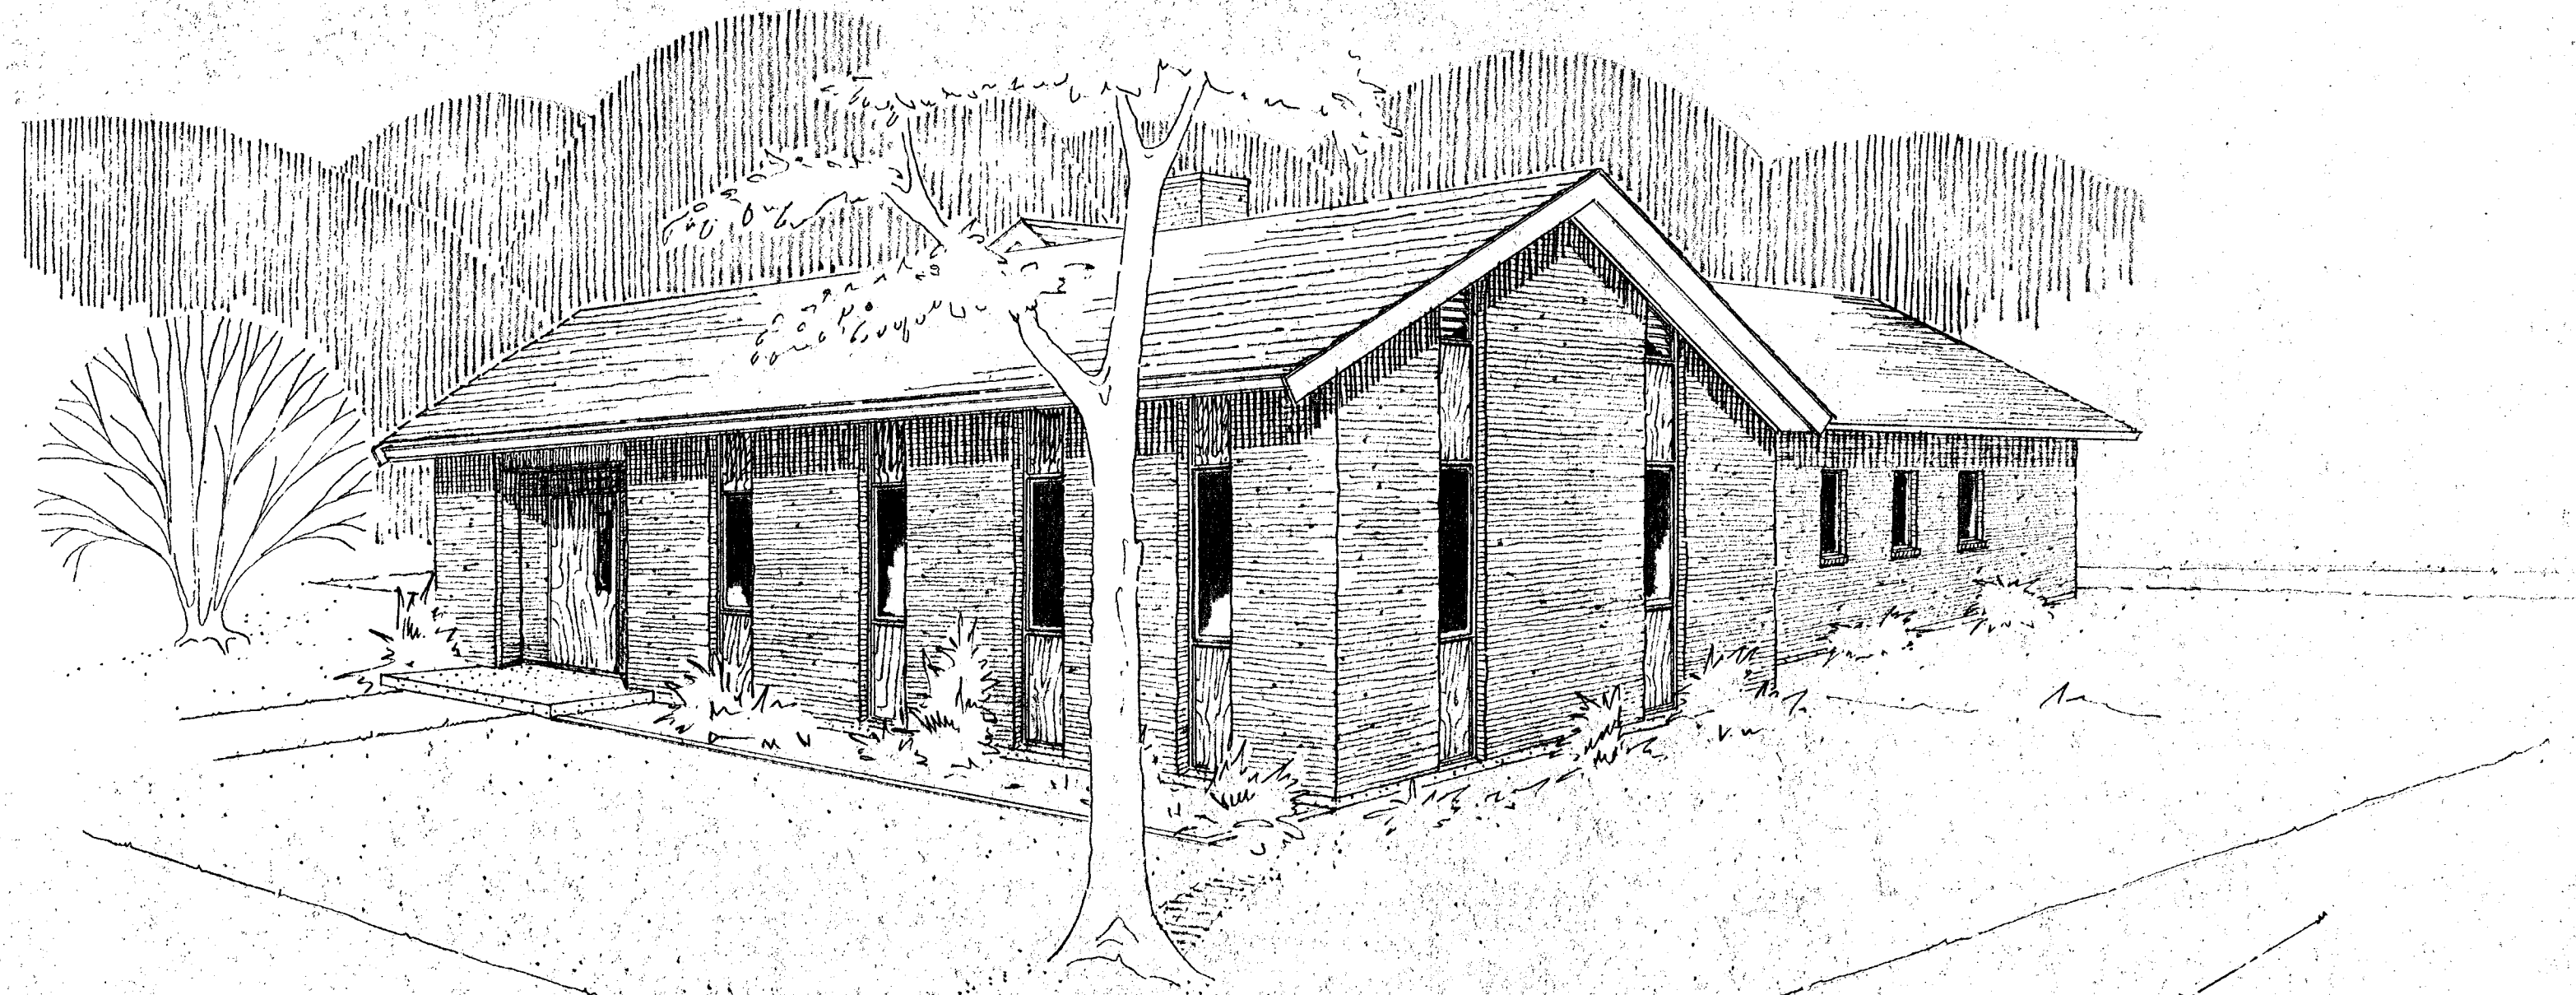

DWG. NO.	TITLE
1	PLOT PLAN
2	FOUNDATION & FLOOR PLAN
3	ELEVATIONS
4	SECTIONS & DETAILS
5	ROOF FRAMING PLAN & SCHEDULES
6	MECHANICAL
7	ELECTRICAL

FIELD HOUSE NORTHWOOD CEMETERY WINDSOR, CONN.

CITY OF HARTFORD, CONNECTICUT DEPARTMENT OF ENGINEERING		
FIELD HOUSE for NORTHWOOD CEMETERY WINDSOR, CONNECTICUT		DWG. NO.
SUBMITTED <i>B. H. [Signature]</i>	RECOMMENDED <i>Conrad [Signature]</i>	APPROVED <i>[Signature]</i>
CITY ARCHITECT		CITY ENGINEER
DESIGN V.R.	DRAWN C.B.	DAYBOOK NO. 69750-A (REV.)
TRACED	CHECK W.R.	DATE 8-14-63