



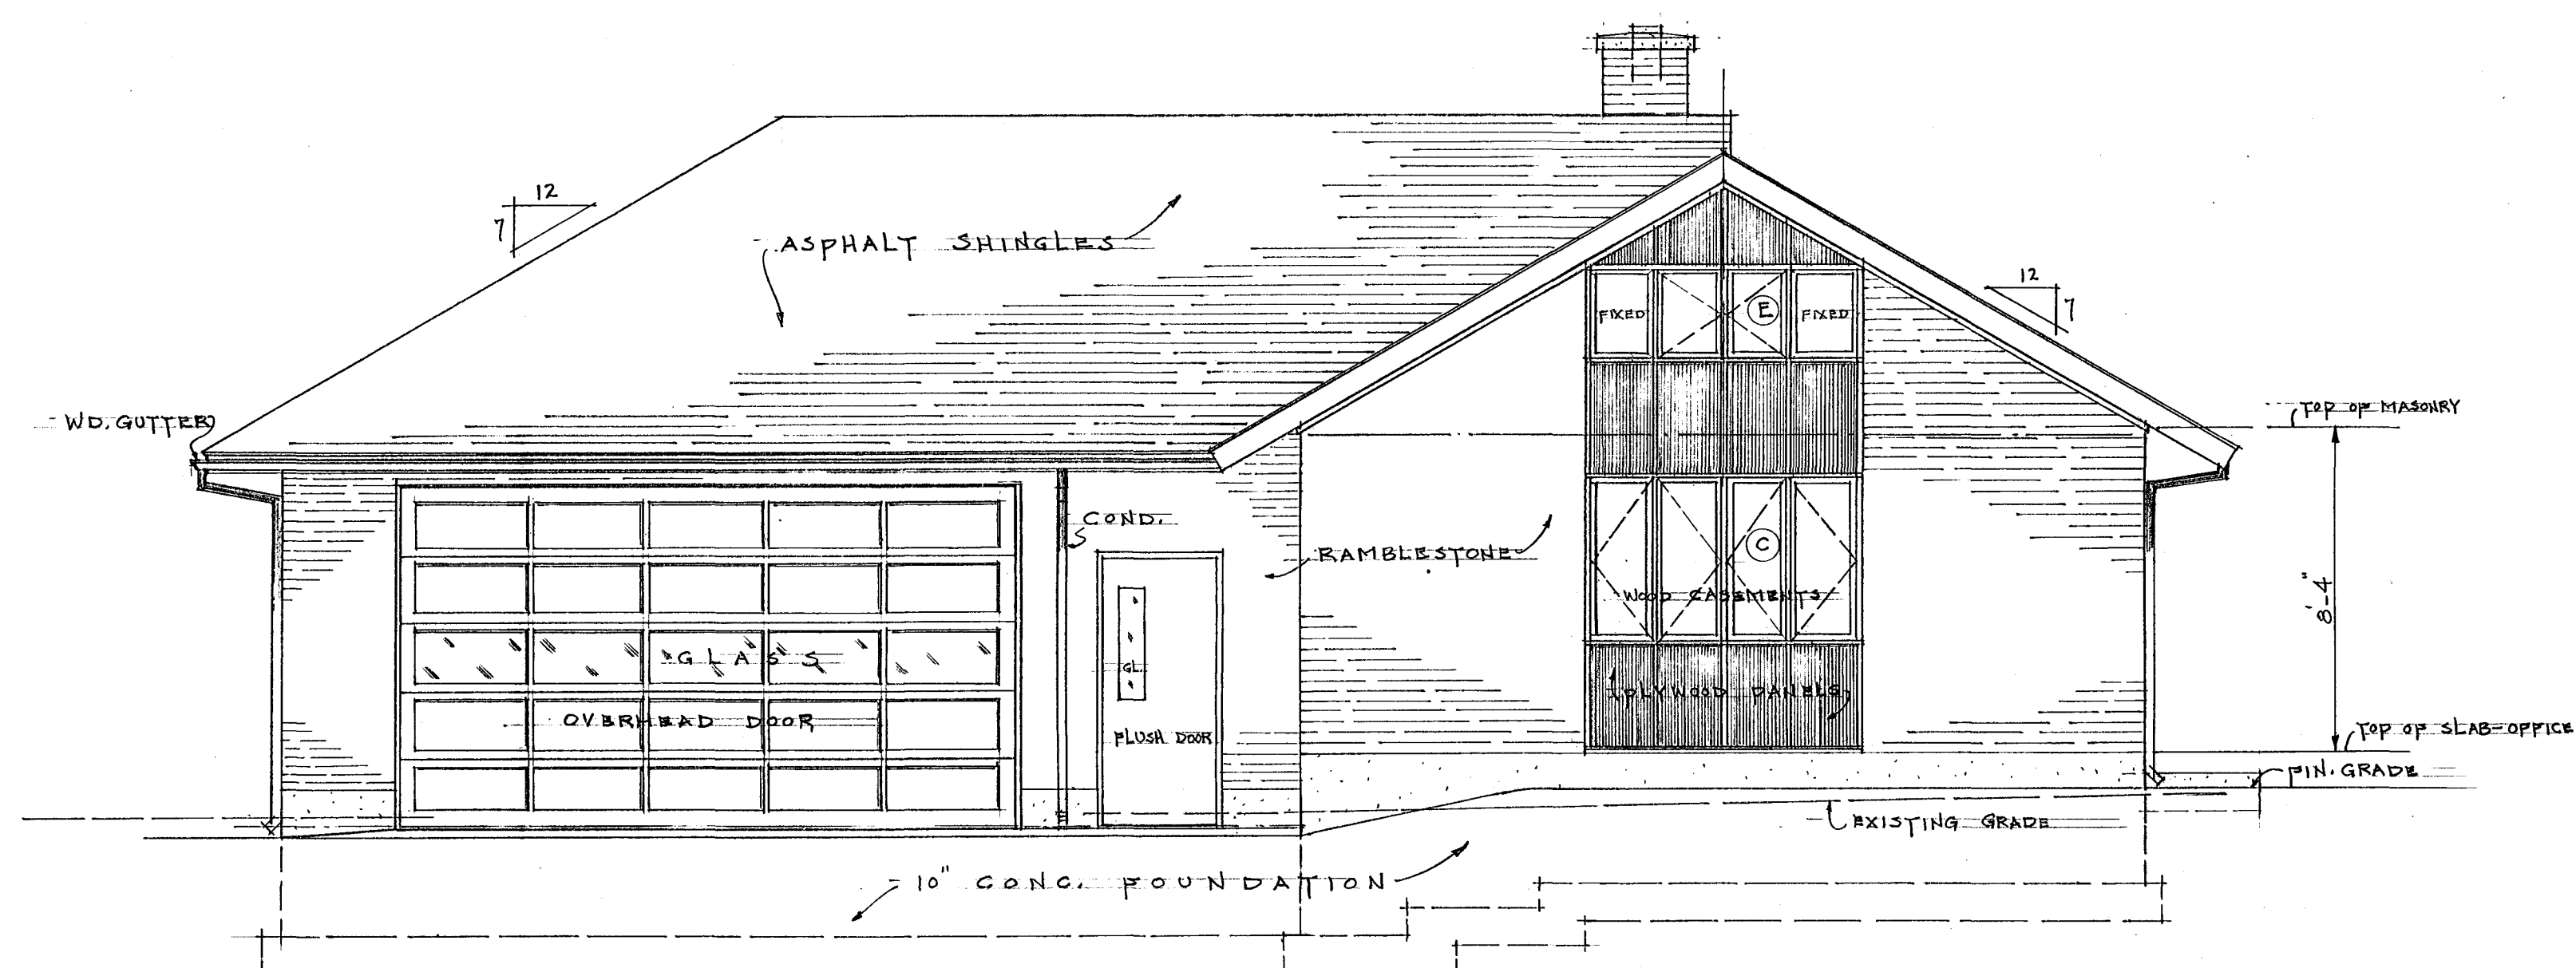


LEFT SIDE ELEVATION.

SCALE 1/4"=1'-0"

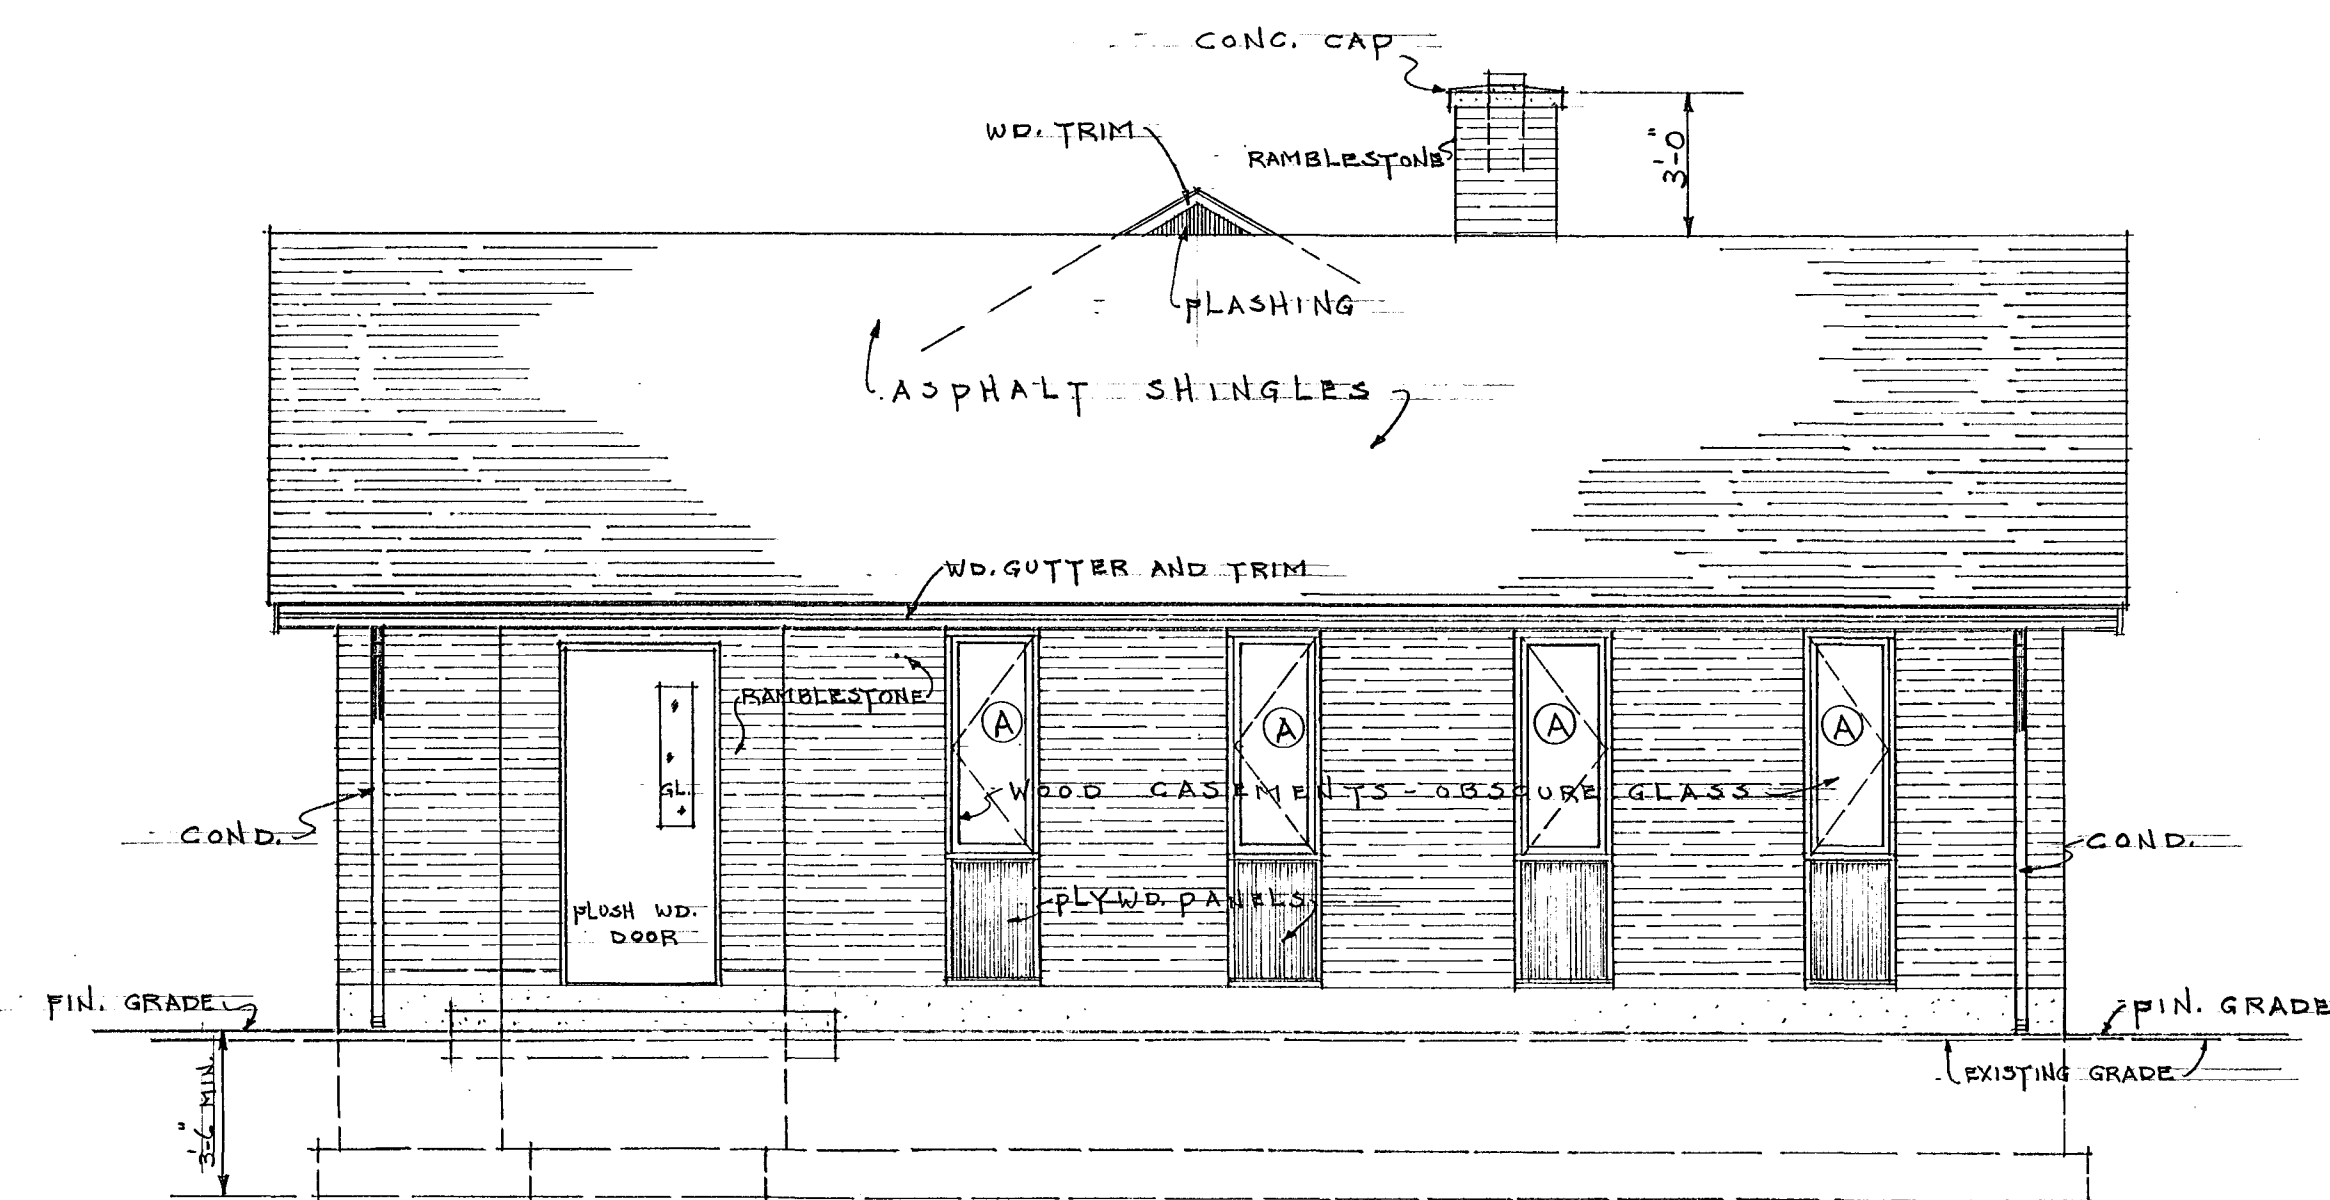


FRONT ELEVATION.

SCALE 1/4"=1'-0"

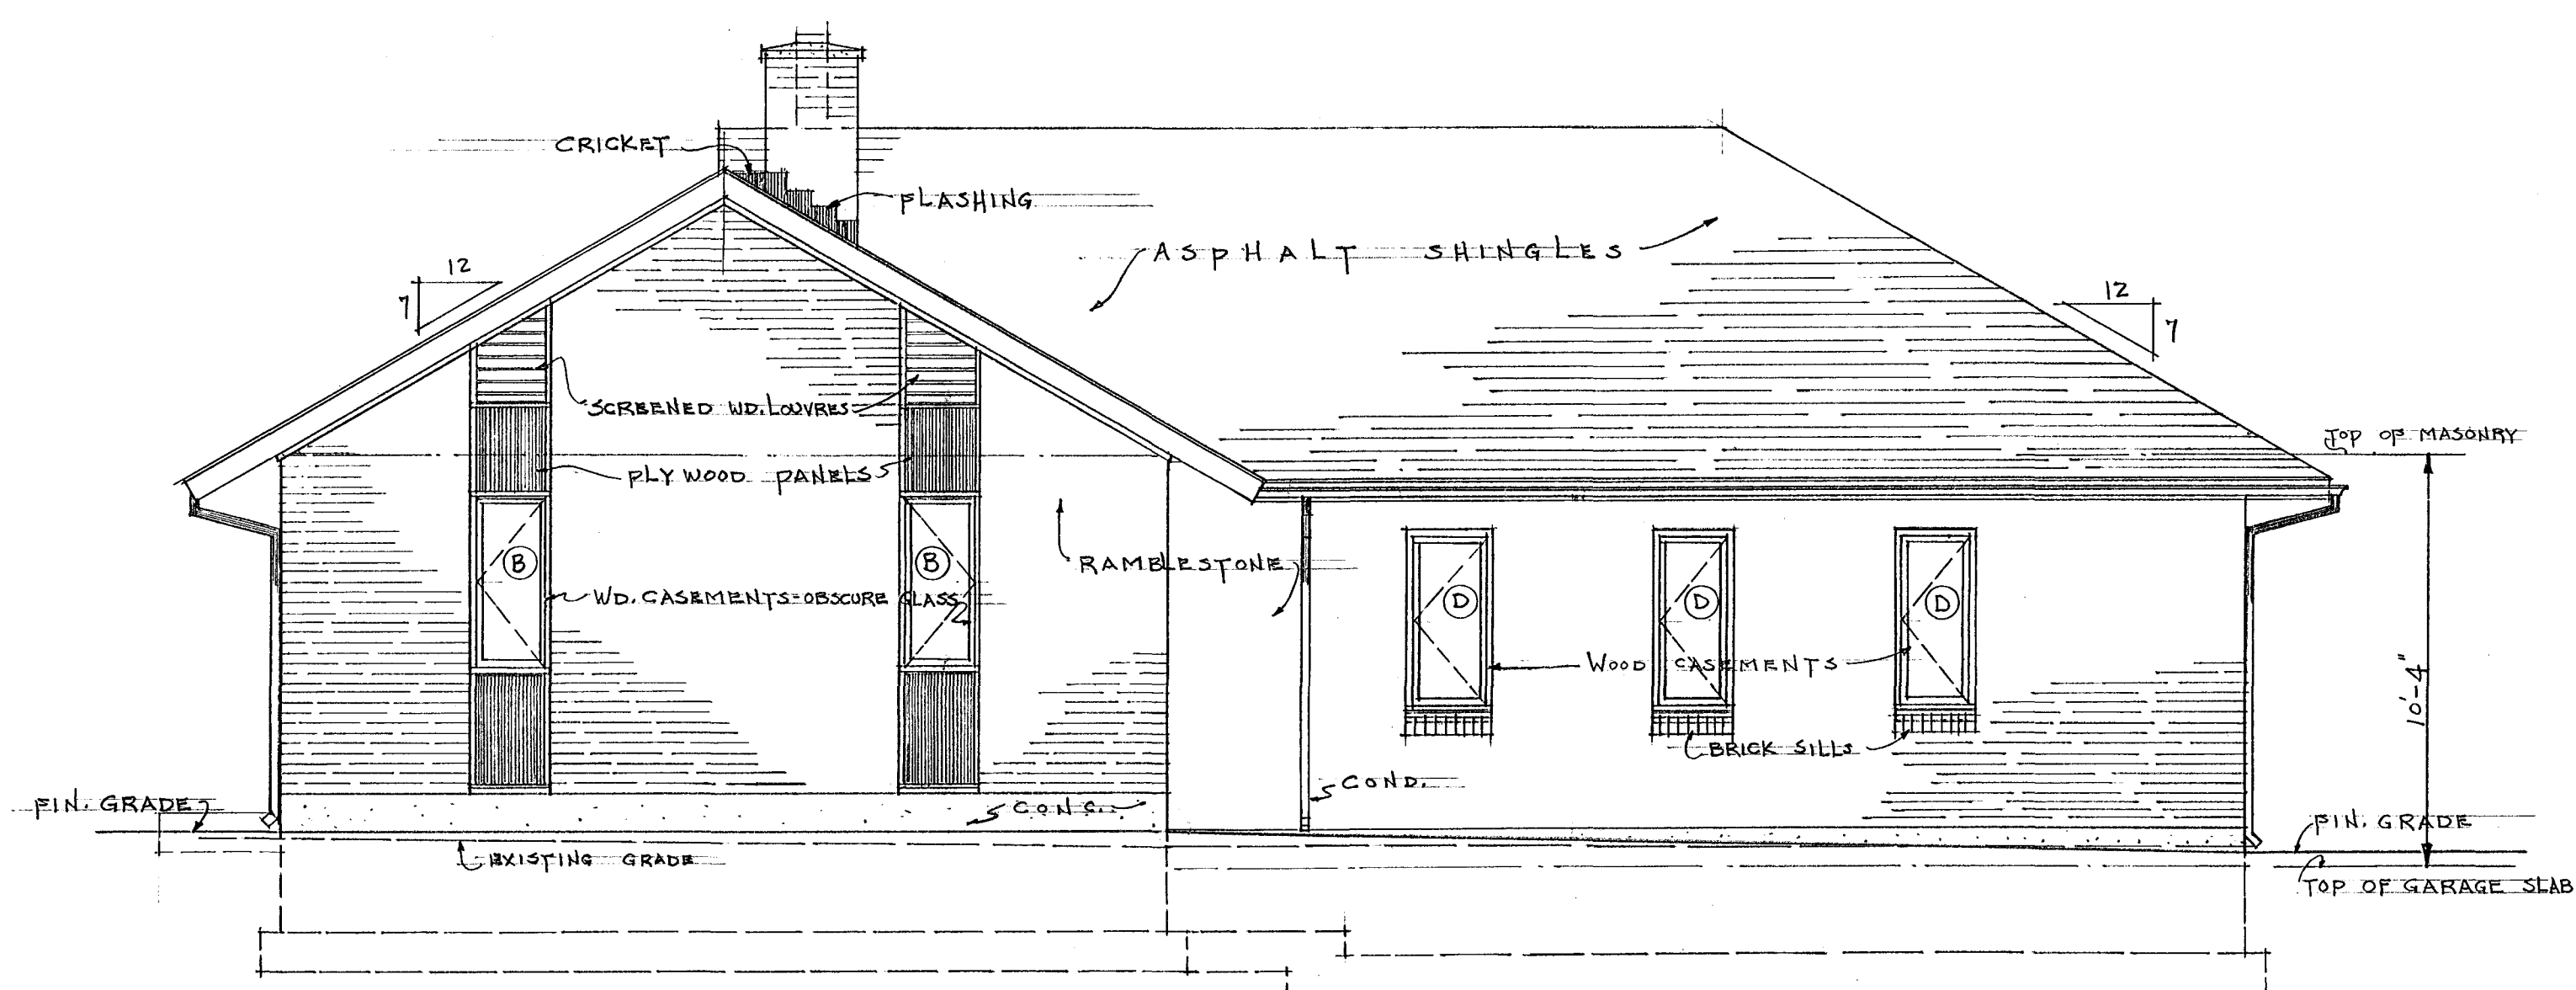

RIGHT SIDE ELEVATION.

SCALE 1/4"=1'-0"

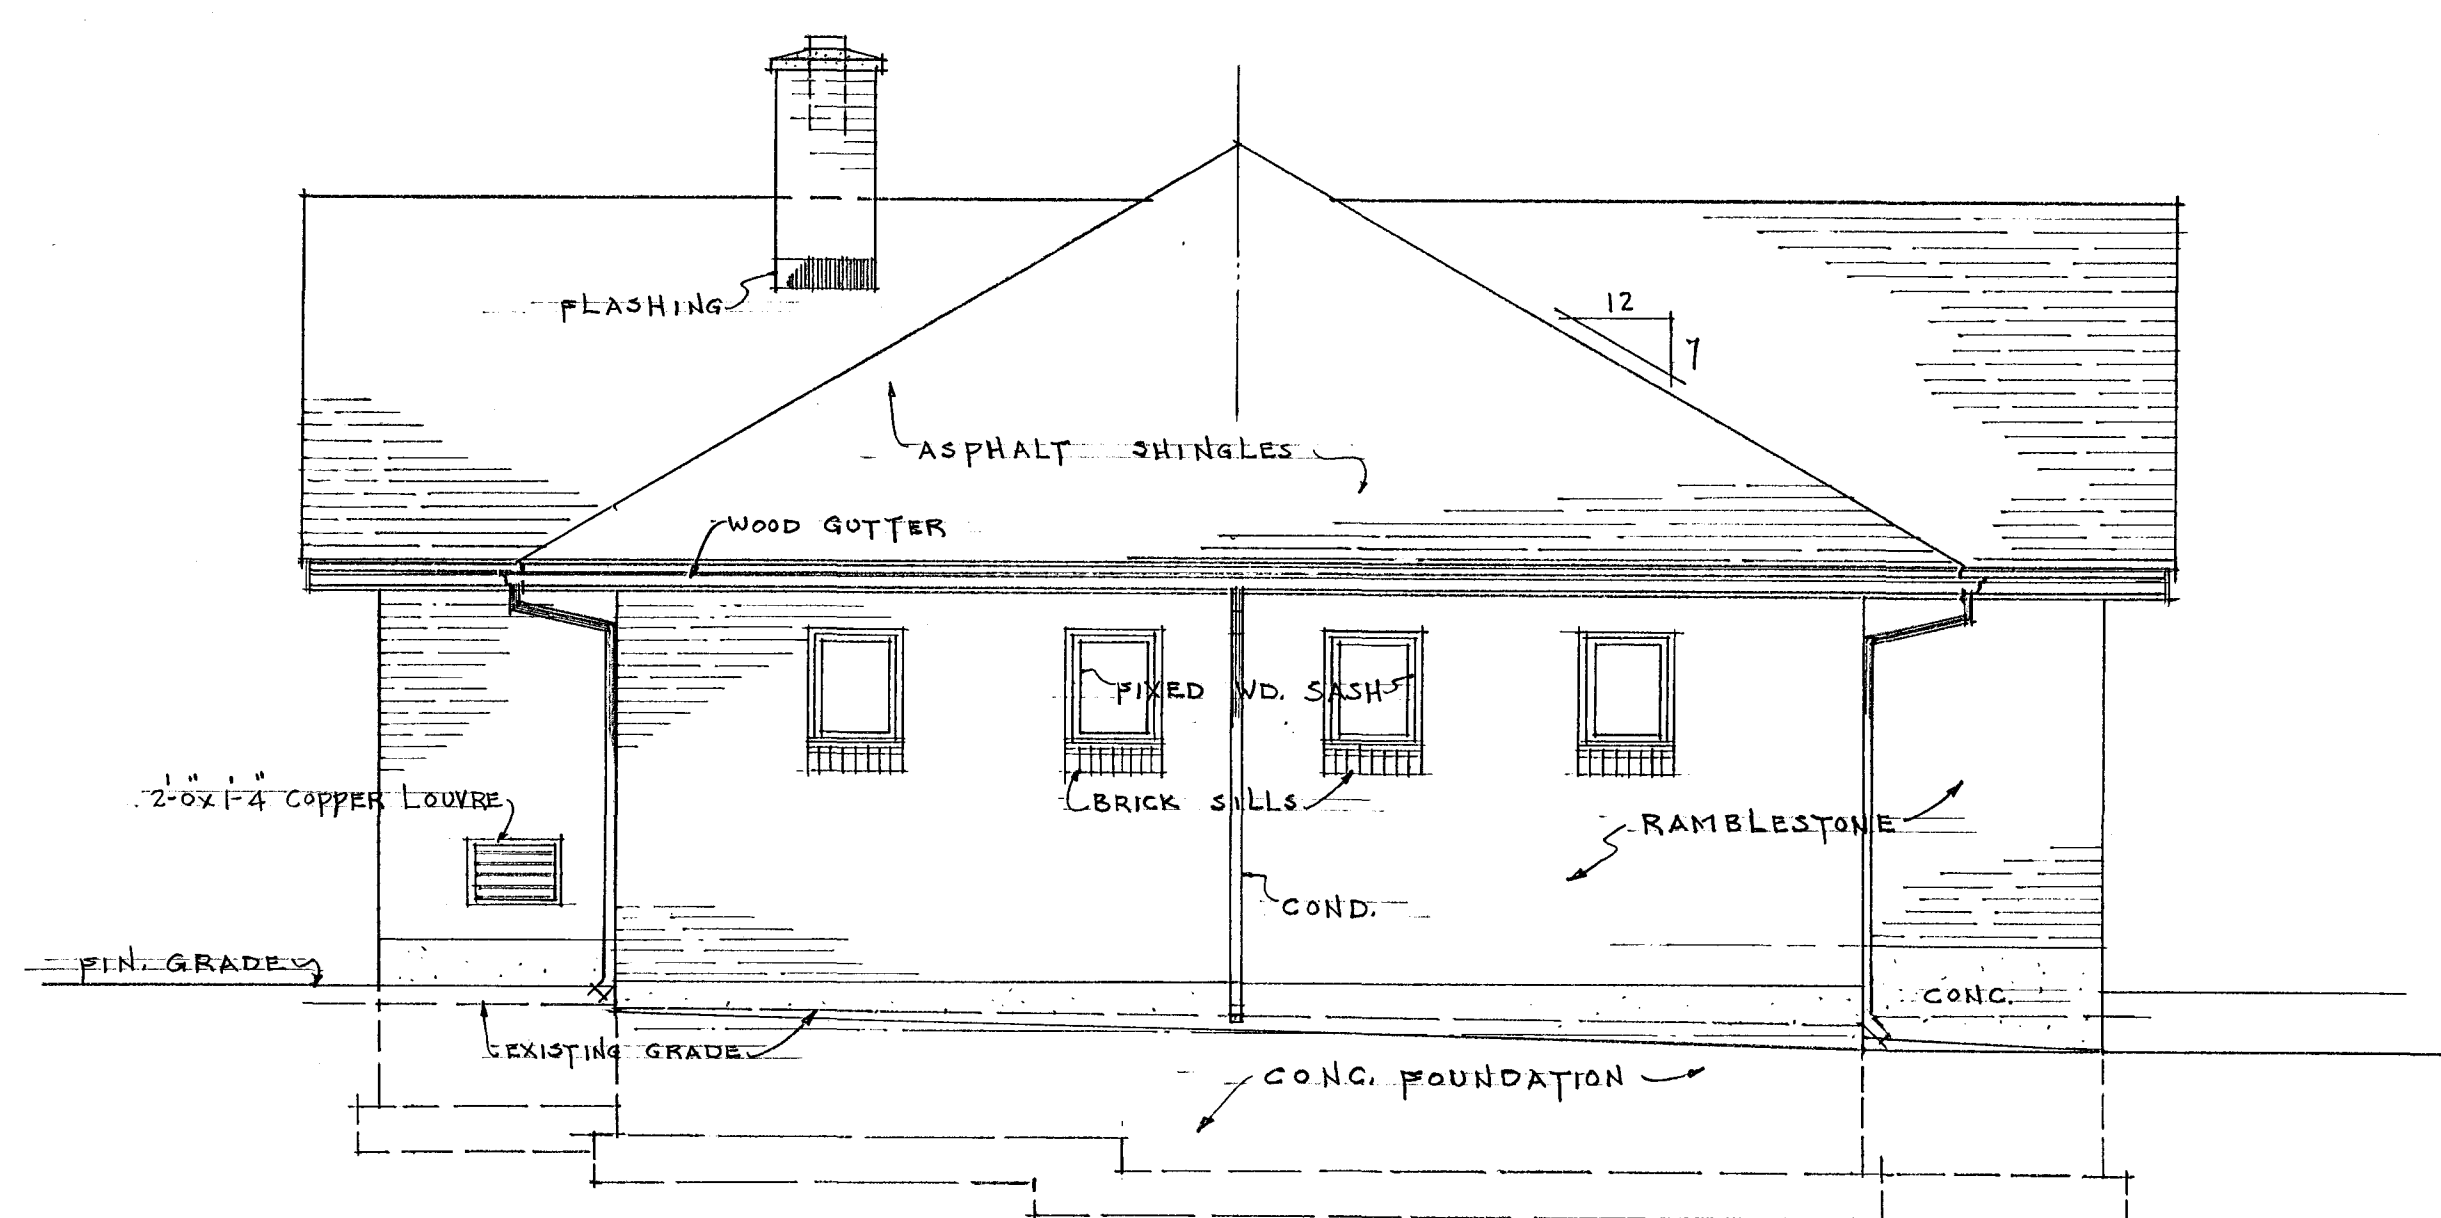

REAR ELEVATION.

SCALE 1/4"=1'-0"

CITY OF HARTFORD, CONNECTICUT DEPARTMENT OF ENGINEERING			
FIELD HOUSE FOR NORTHWOOD CEMETERY WINDSOR, CONNECTICUT			DWG. NO. 3
SUBMITTED A.H. Houghton	RECOMMENDED Dennis P. Gault	APPROVED George C. Noyes	
CITY ARCHITECT		CITY ENGINEER	
DESIGN	DRAWN A.H.S.	DAYBOOK NO. 00780-C (REV)	
TRACED	CHECK	DATE 8-14-63	