


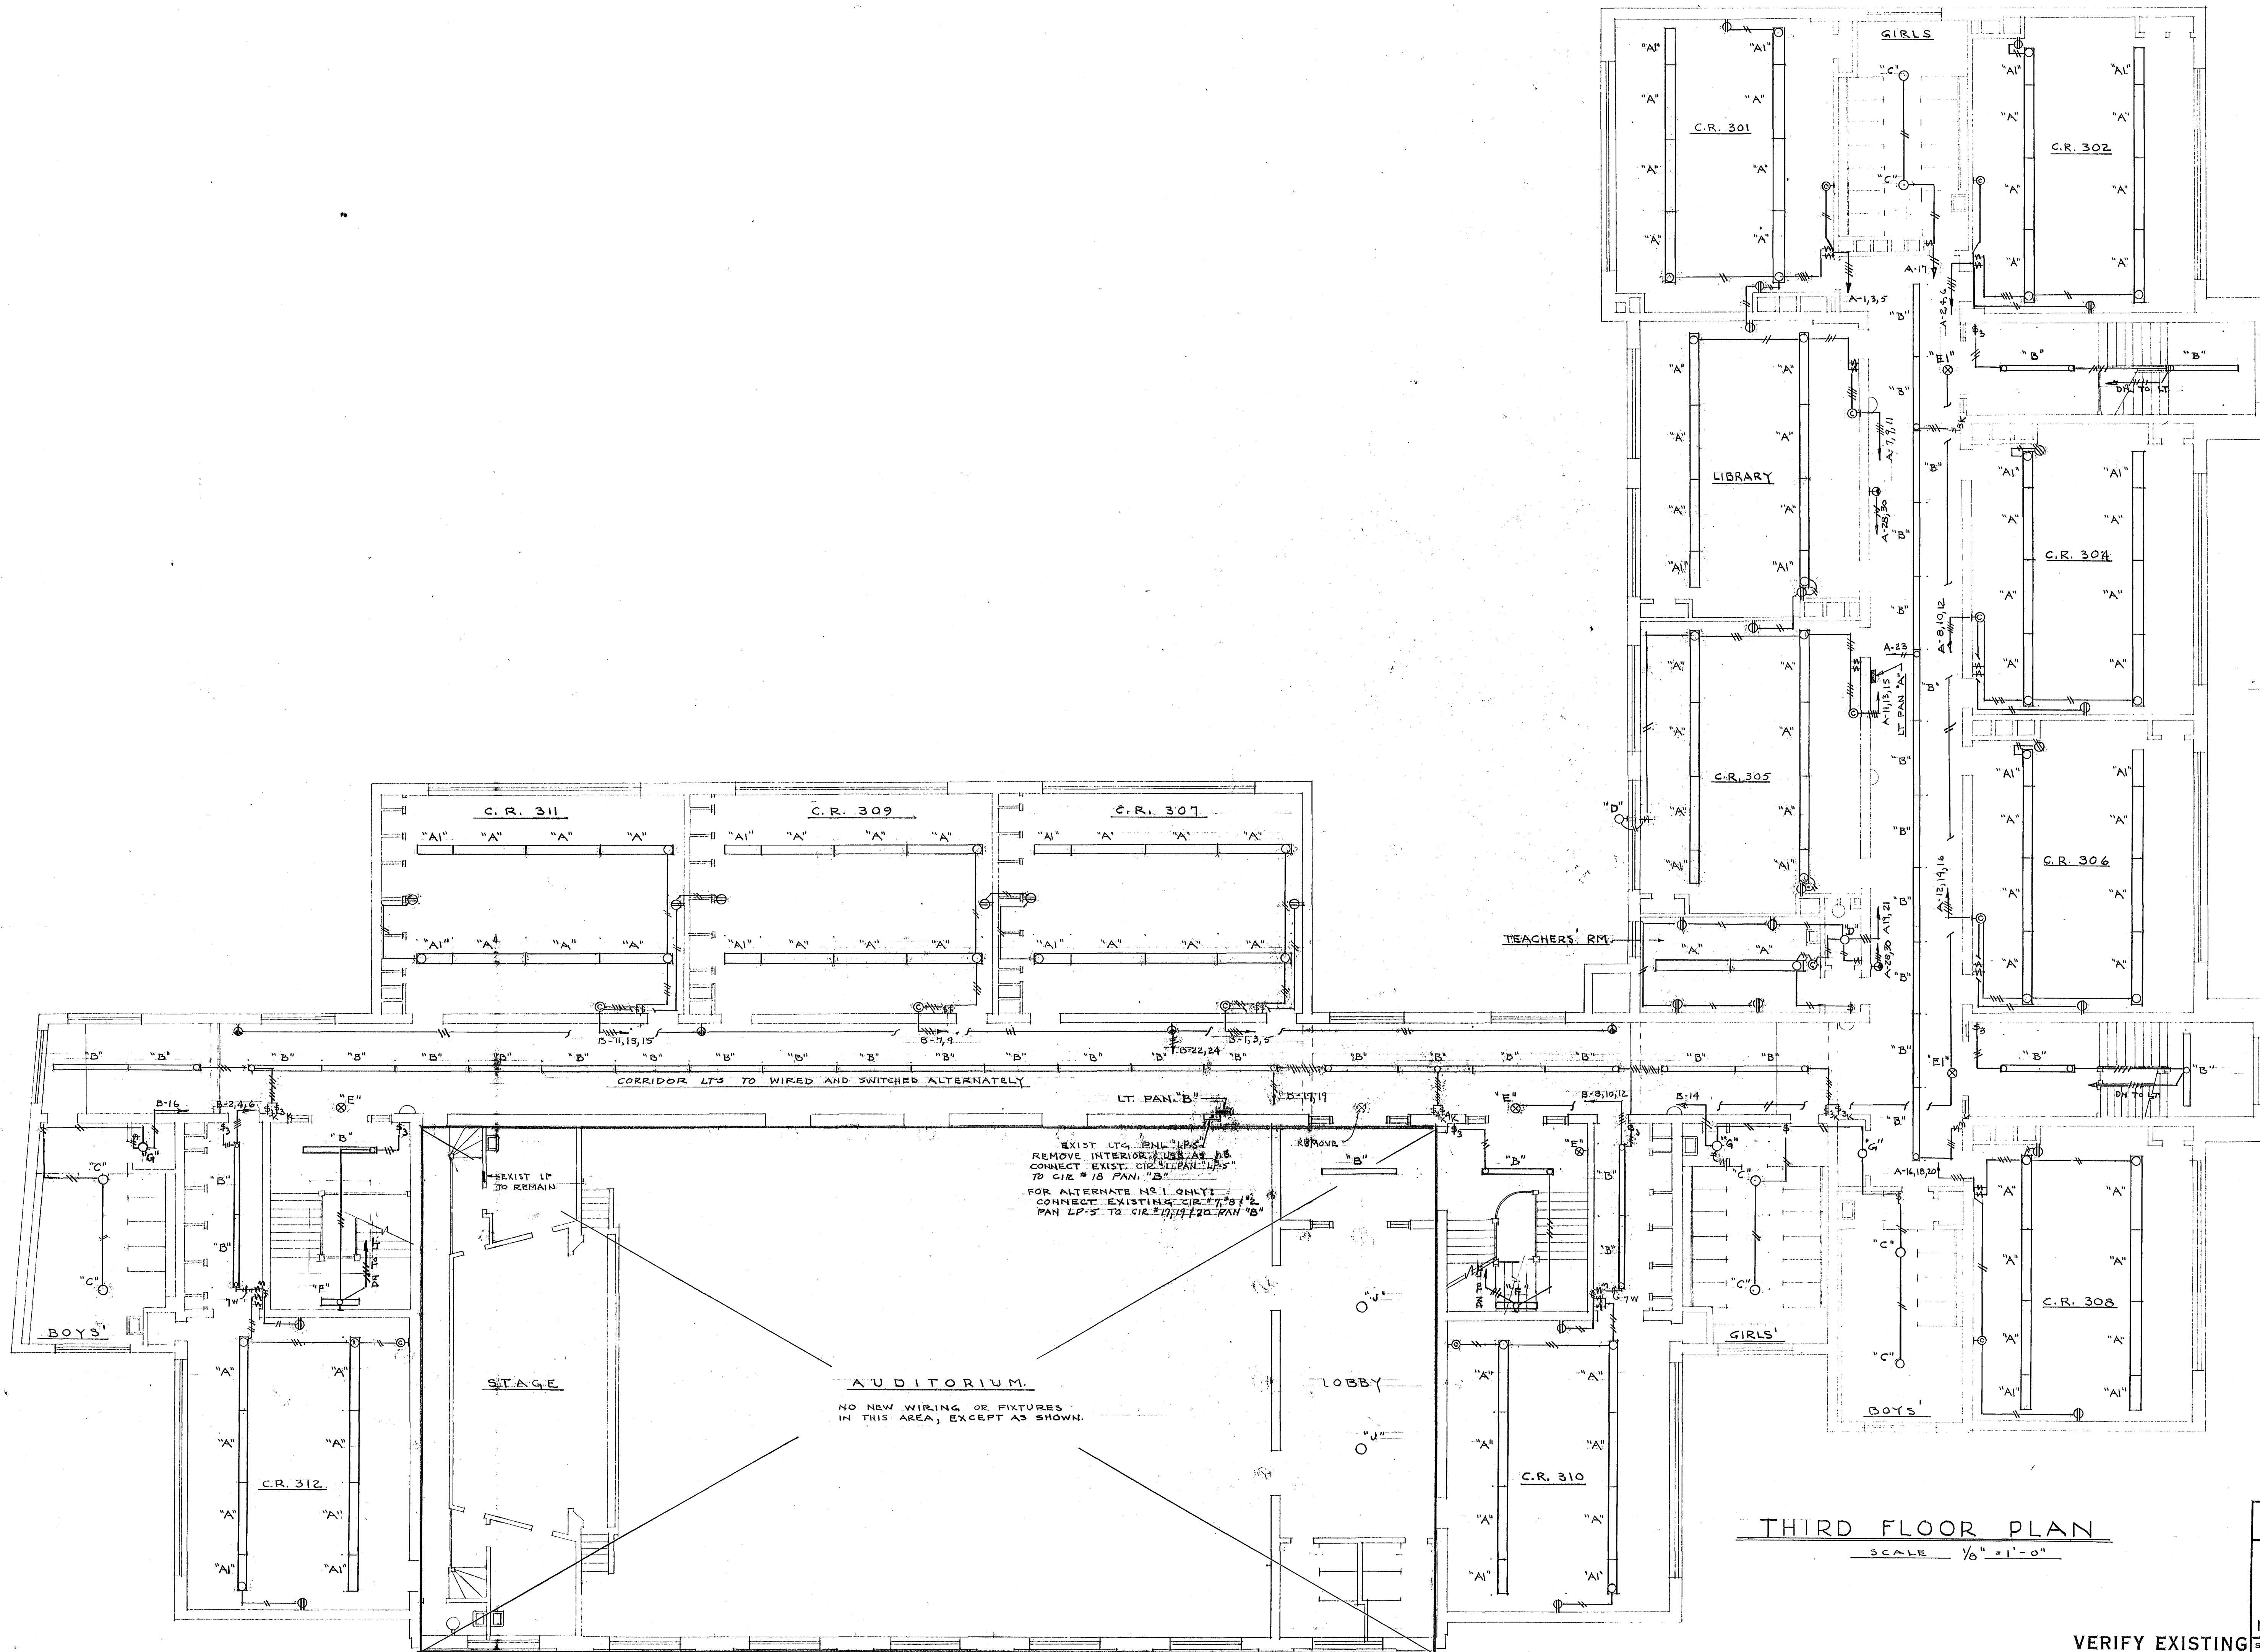

NOTE: FOR ALTERNATE NO. 1 ONLY:
CONNECT EXISTING CIR. #11 PAN. 1A'S
TO CIR. #23 PAN. 'A'

THIRD FLOOR PLAN
SCALE 1/8" = 1'-0"

VERIFY EXISTING
CONDITIONS AND
DIMENSIONS AT
BUILDING

CITY OF HARTFORD, CONNECTICUT DEPARTMENT OF ENGINEERING		
ELECTRICAL ALTERATIONS		
FOR VINE STREET SCHOOL 104 VINE STREET HARTFORD CONN.		
SUBMITTED <i>Raymond J. Bennett</i> CITY ARCHITECT	RECOMMENDED <i>David A. Tully</i> CITY ARCHITECT	APPROVED <i>John A. Bennett</i> CITY ENGINEER
DESIGN <i>R.G.B.</i> DRAWN	DAYBOOK NO. 09822.D	
TRACED	CHECK	DATE MAY 25, 1964