




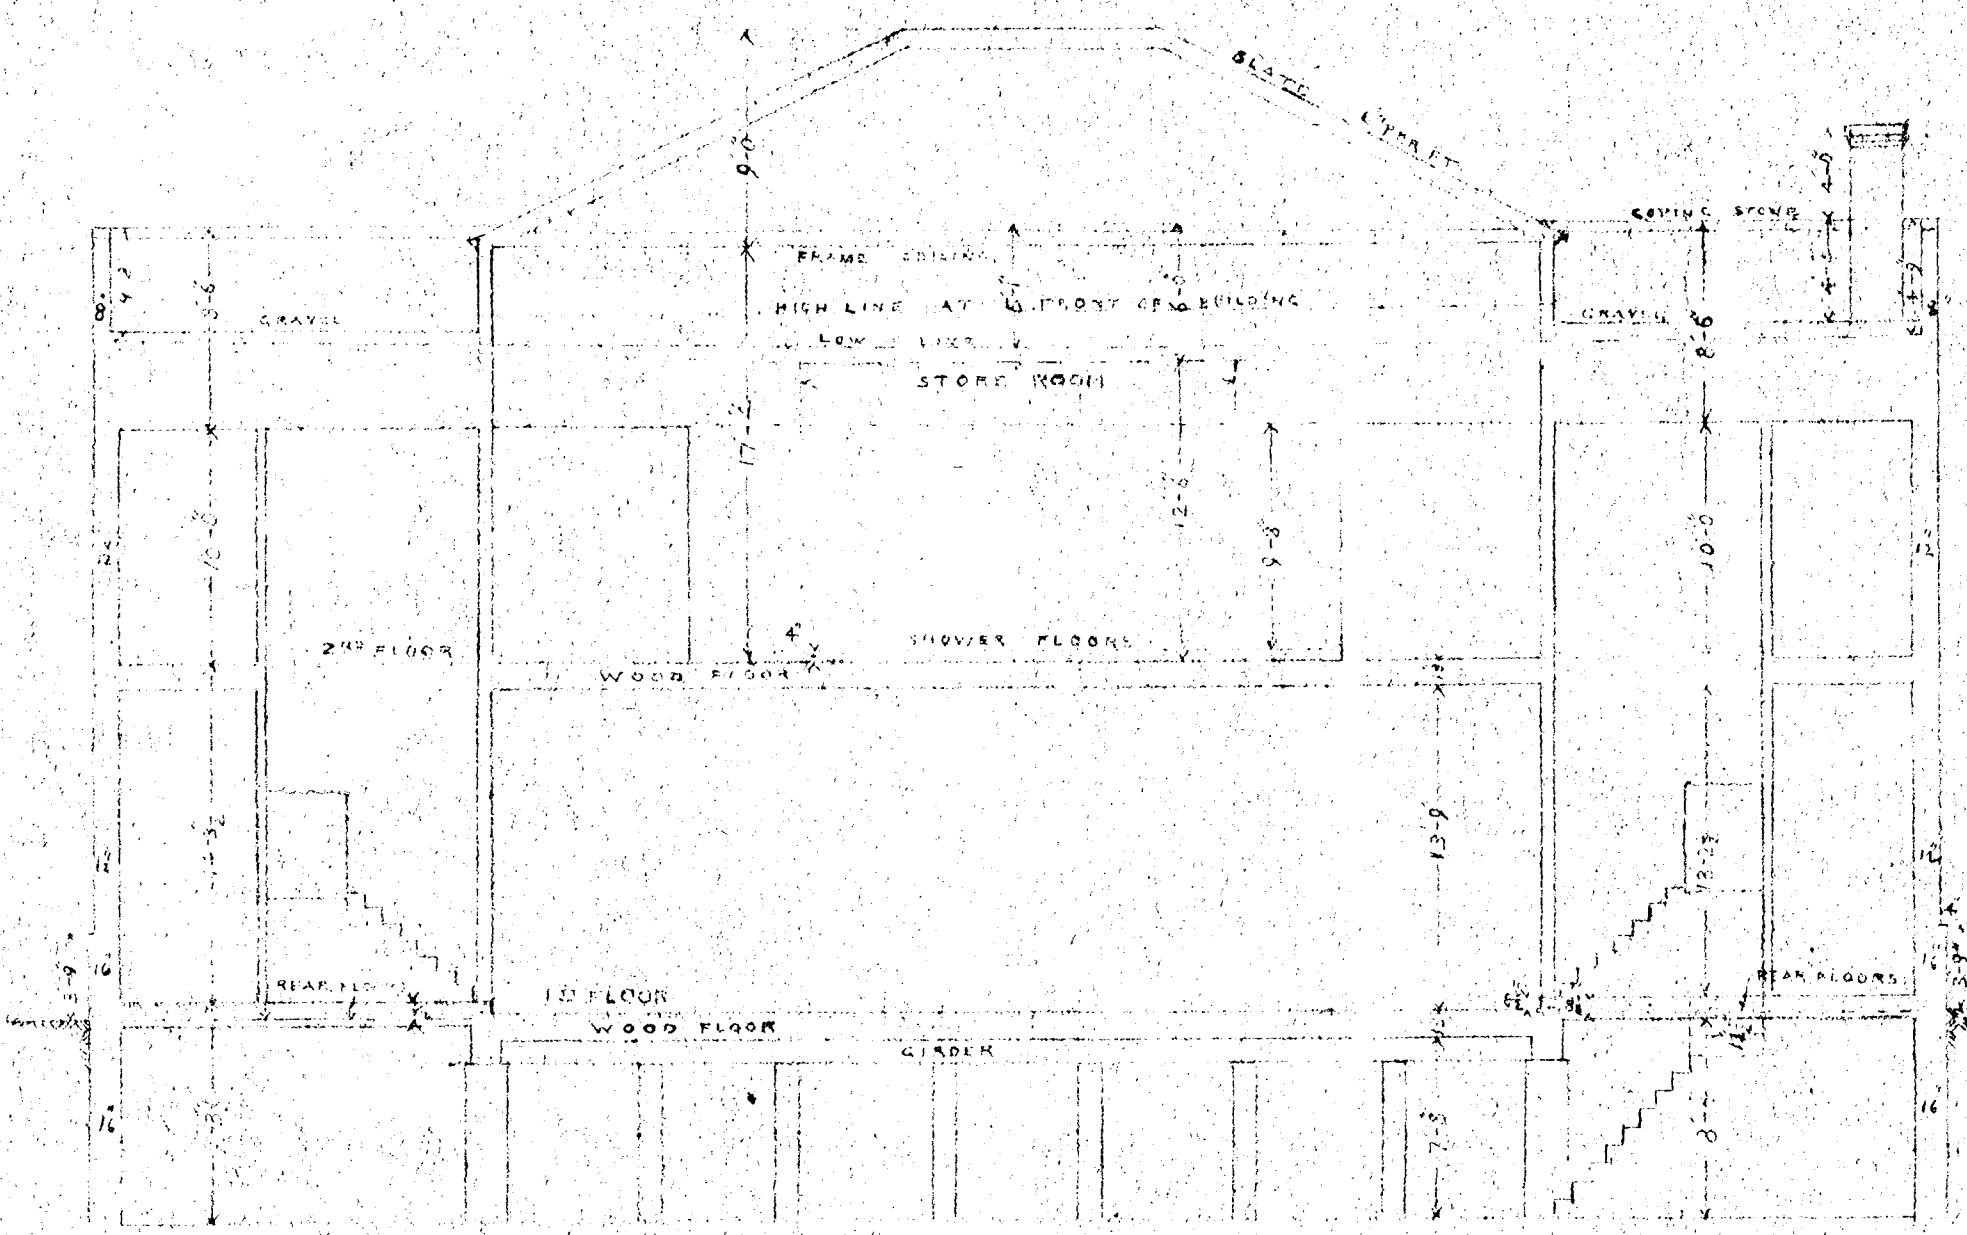

SECTION ON LINE [AA]

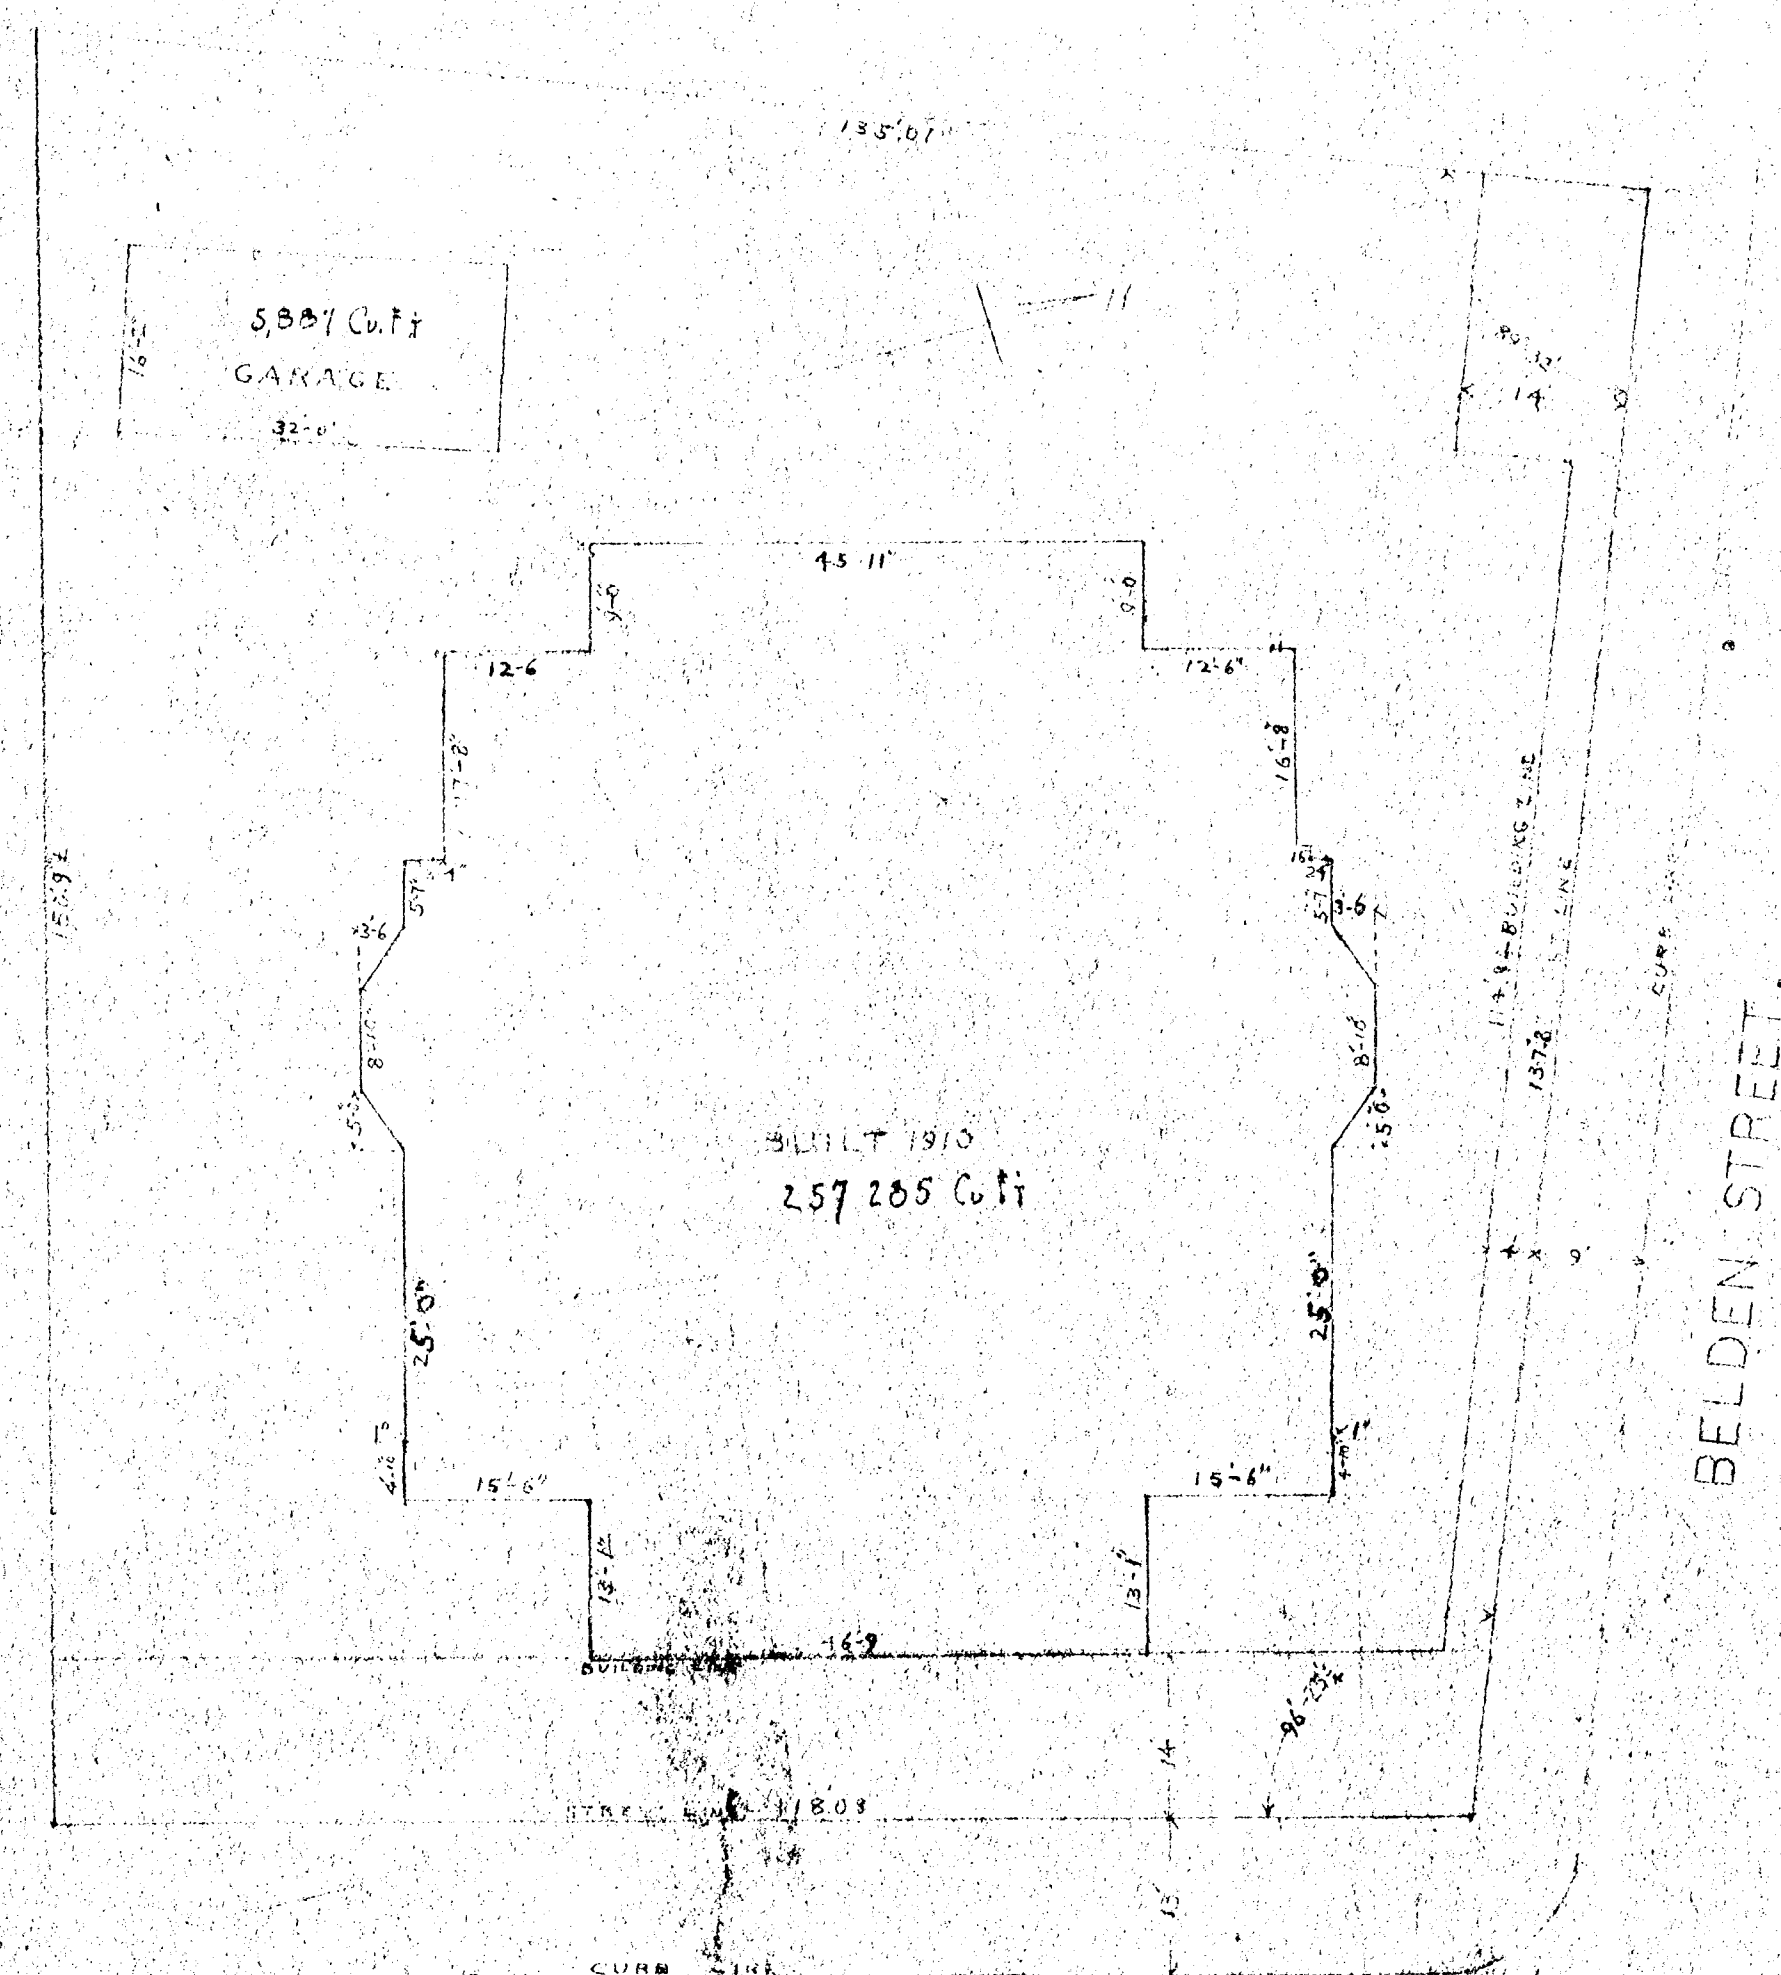

MAIN STREET.
PLOT PLAN.
SCALE 1/8" = 1'-0"

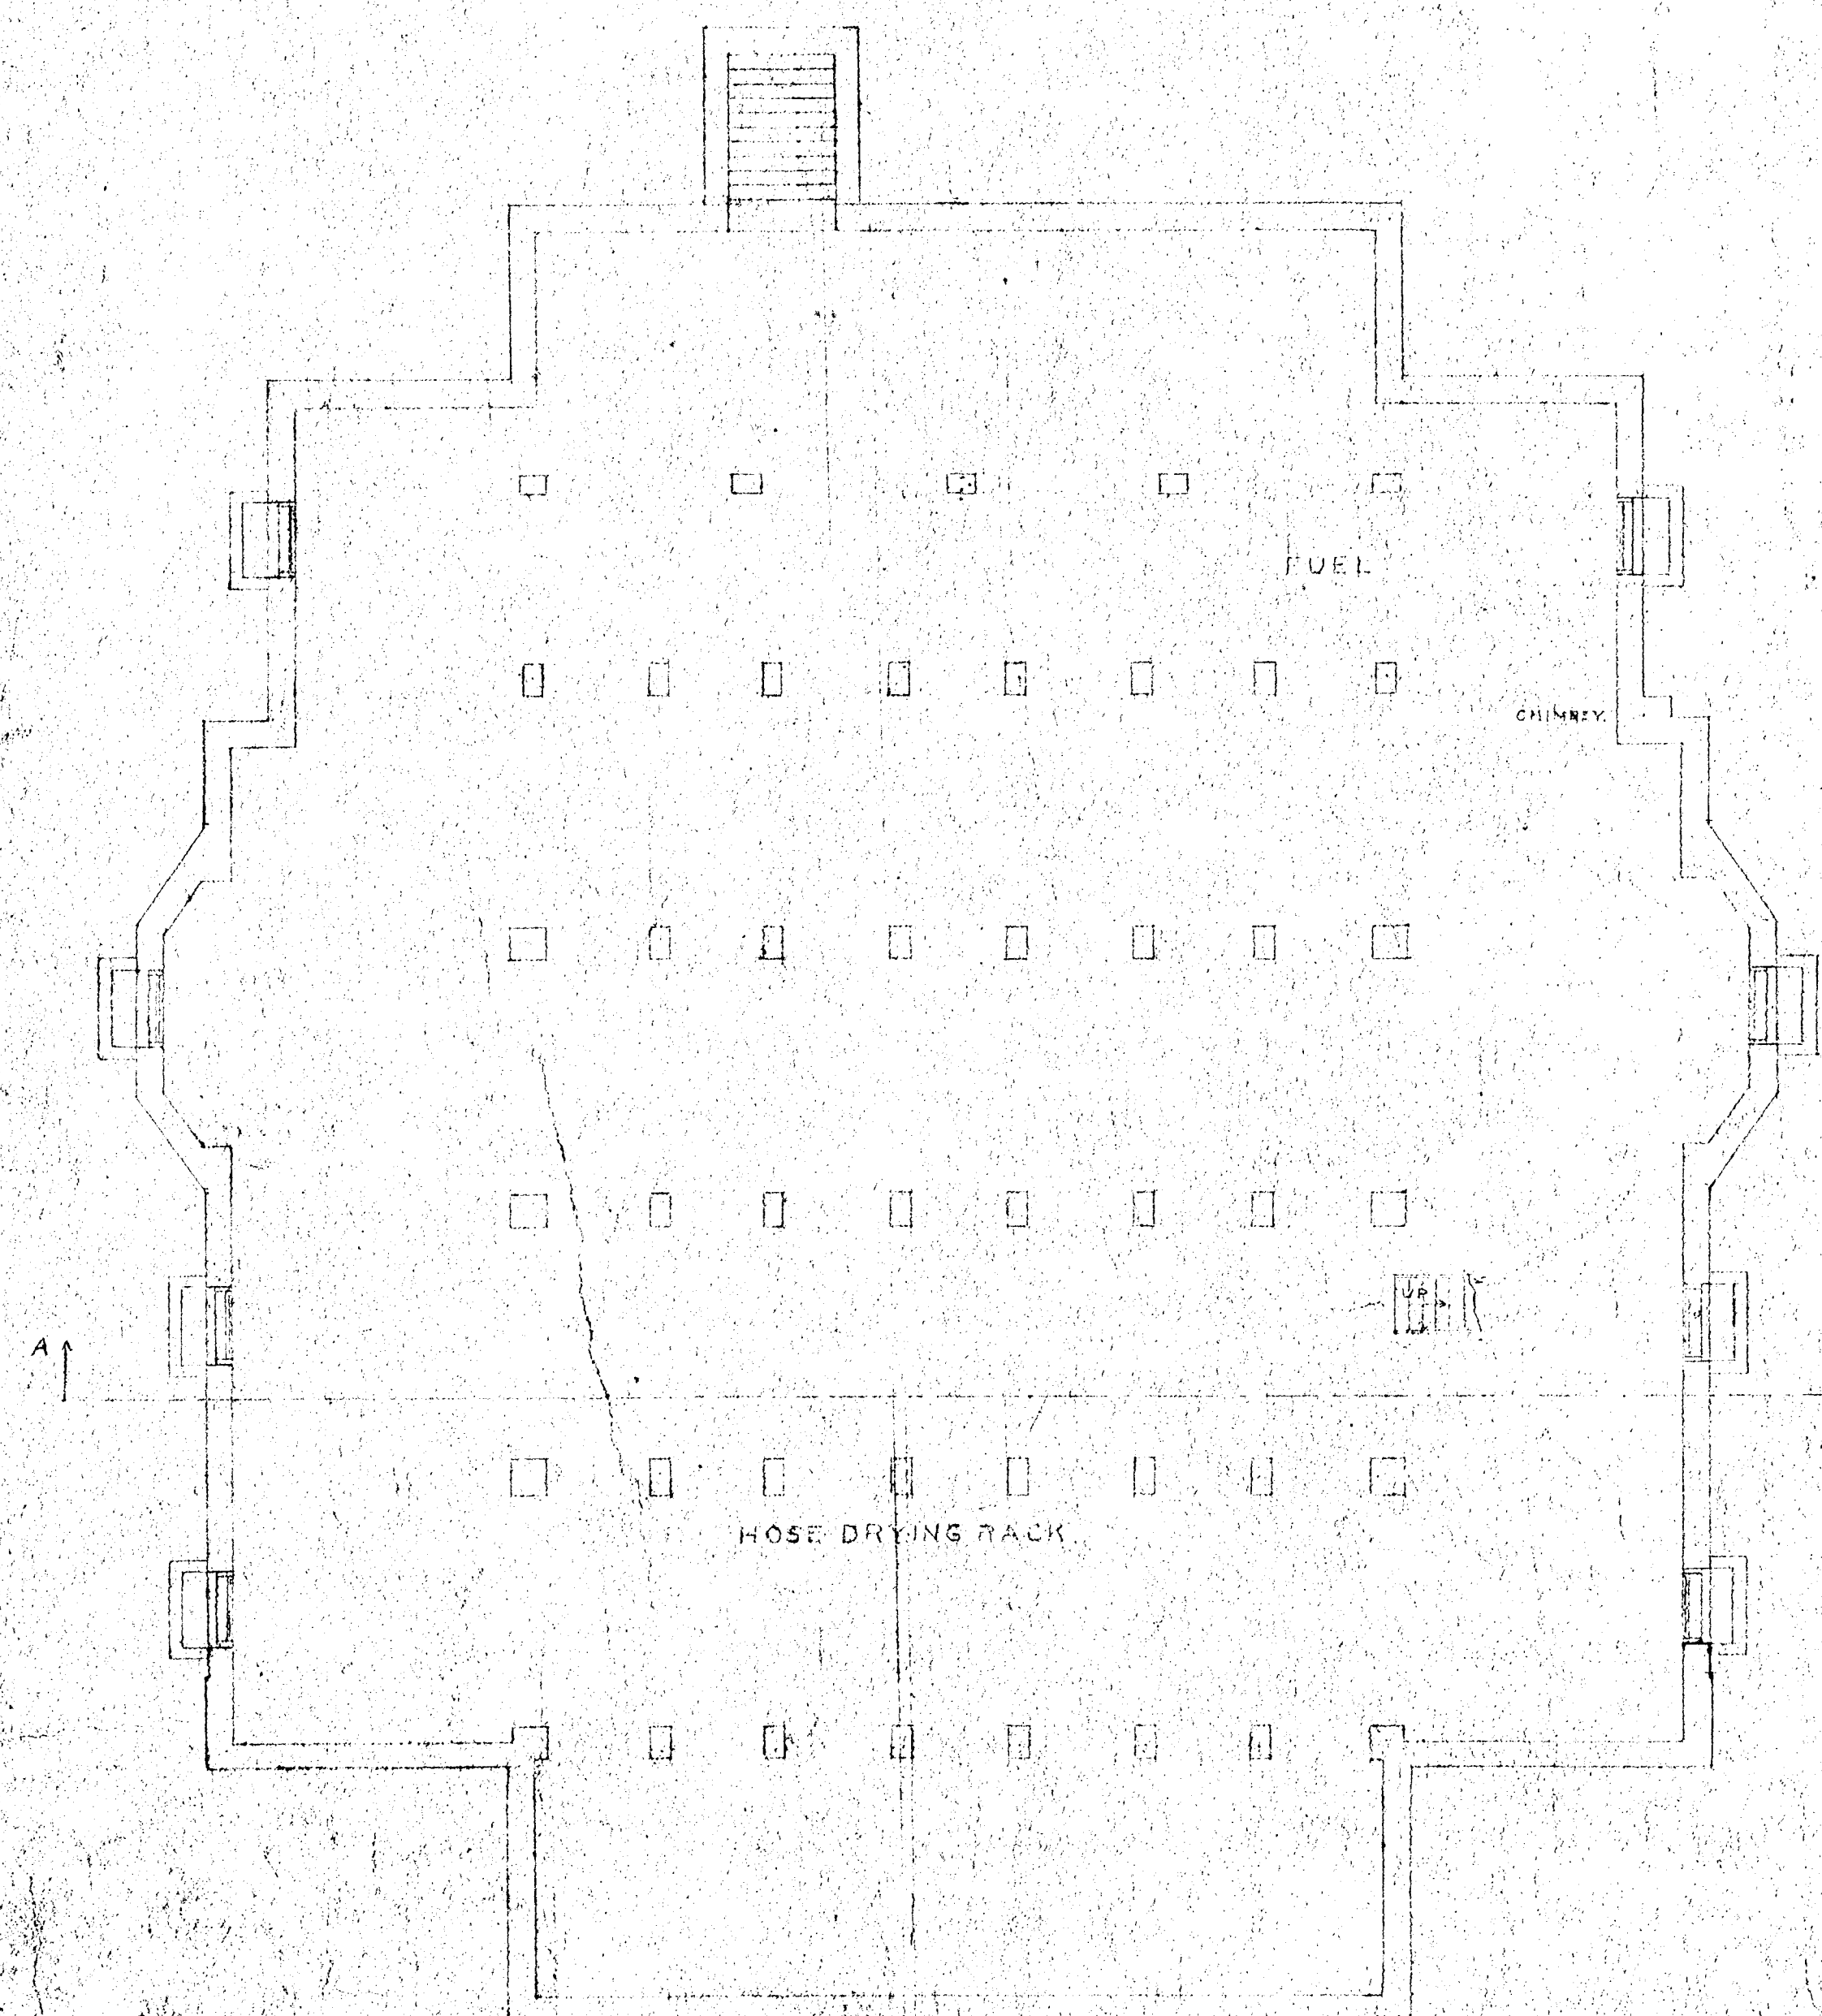

BASEMENT FLOOR PLAN.

ITEM D-2

ENGINE HOUSE NO. 2	
1515 MAIN STREET	
Date 8-23-54	Scale 1/8" = 1'-0" Drawn by
Area of site 16,214	Total floor area 14,458
Area of building at ground level 3,102	
Percentage of site occupied by building 19.0%	
Cubic feet in building 257,205	