




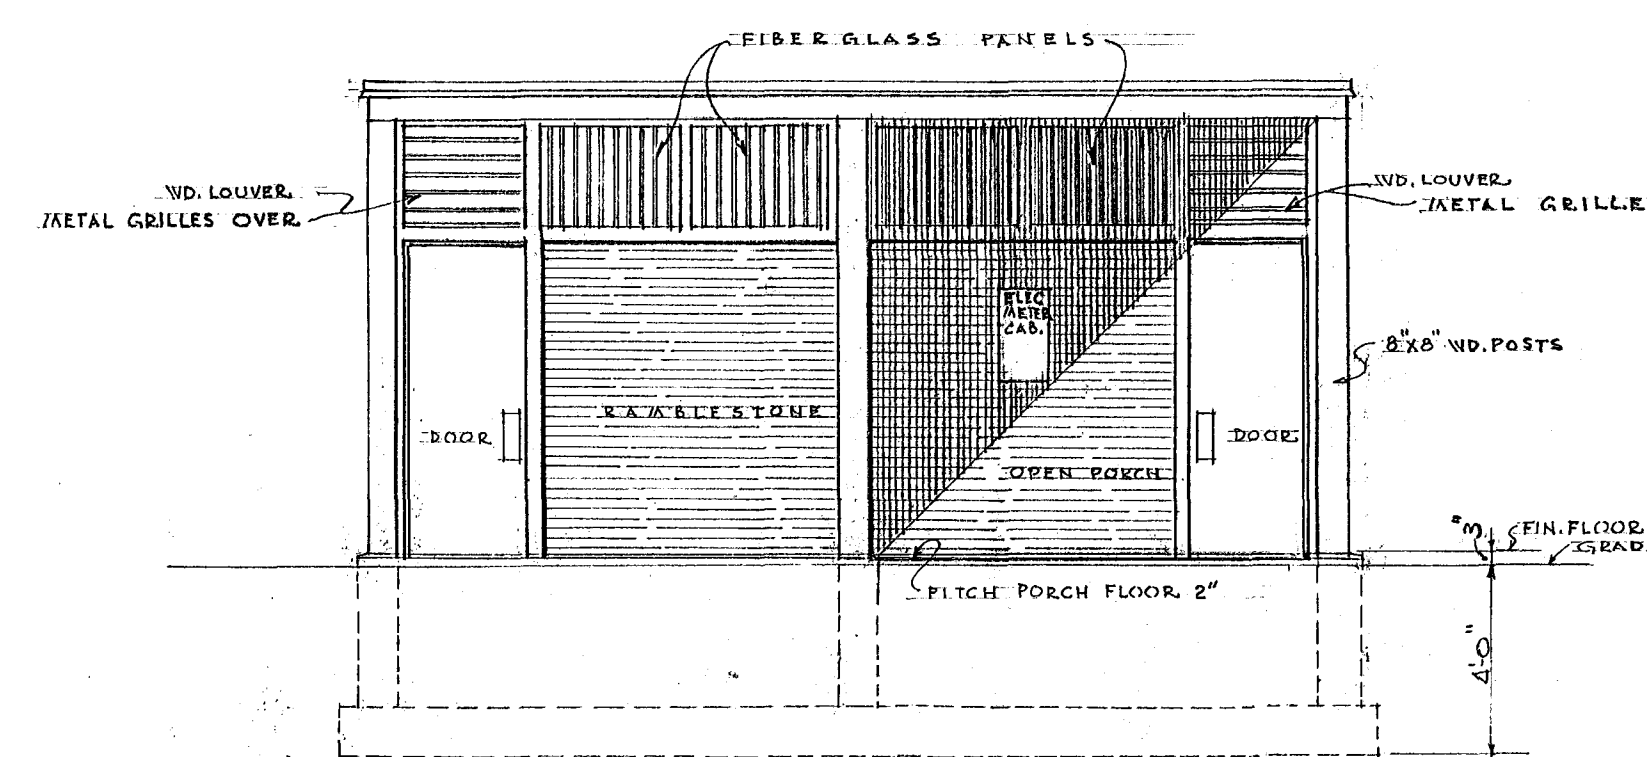


ELEVATION AT (A)
SCALE 1/4" = 1'-0"

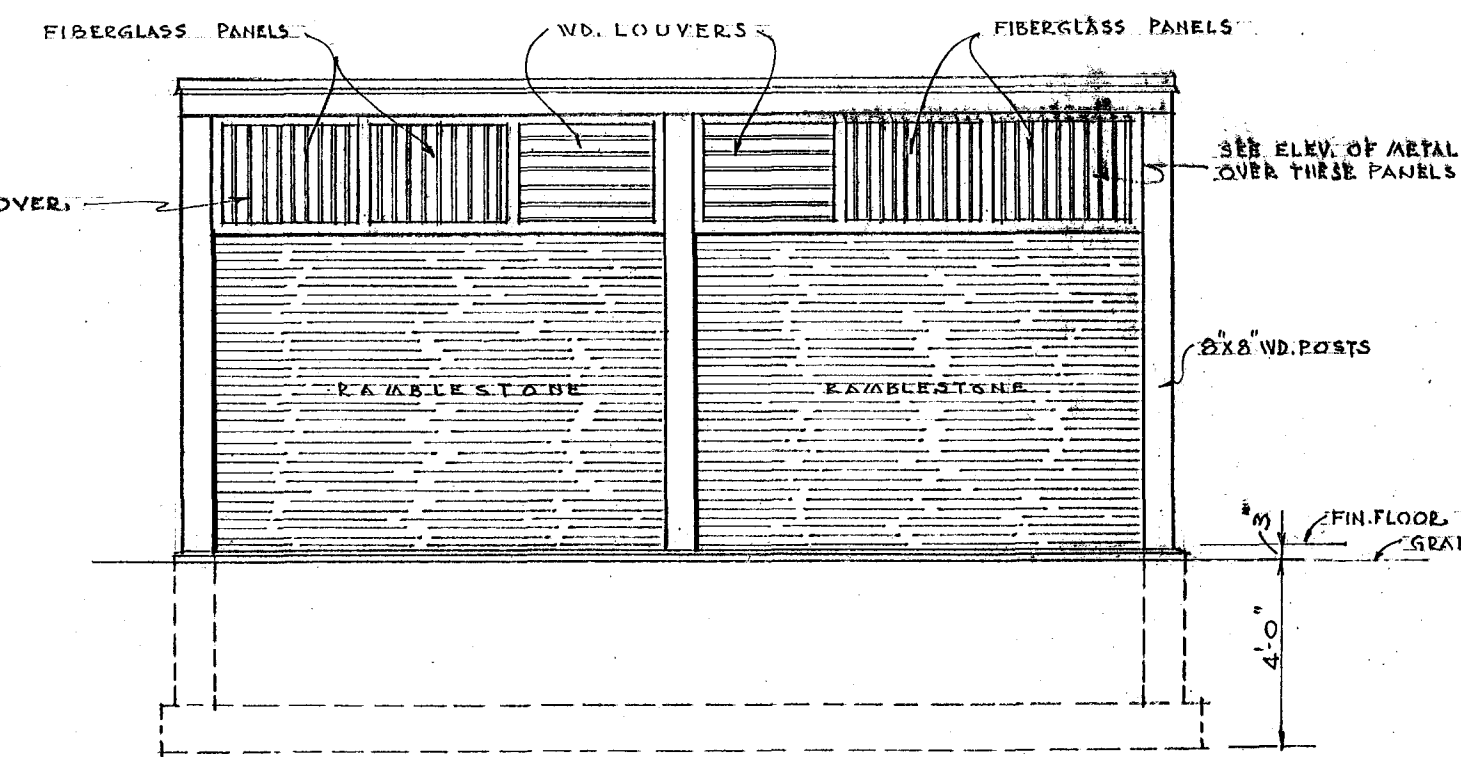


ELEVATION AT (B)
SCALE 1/4" = 1'-0"

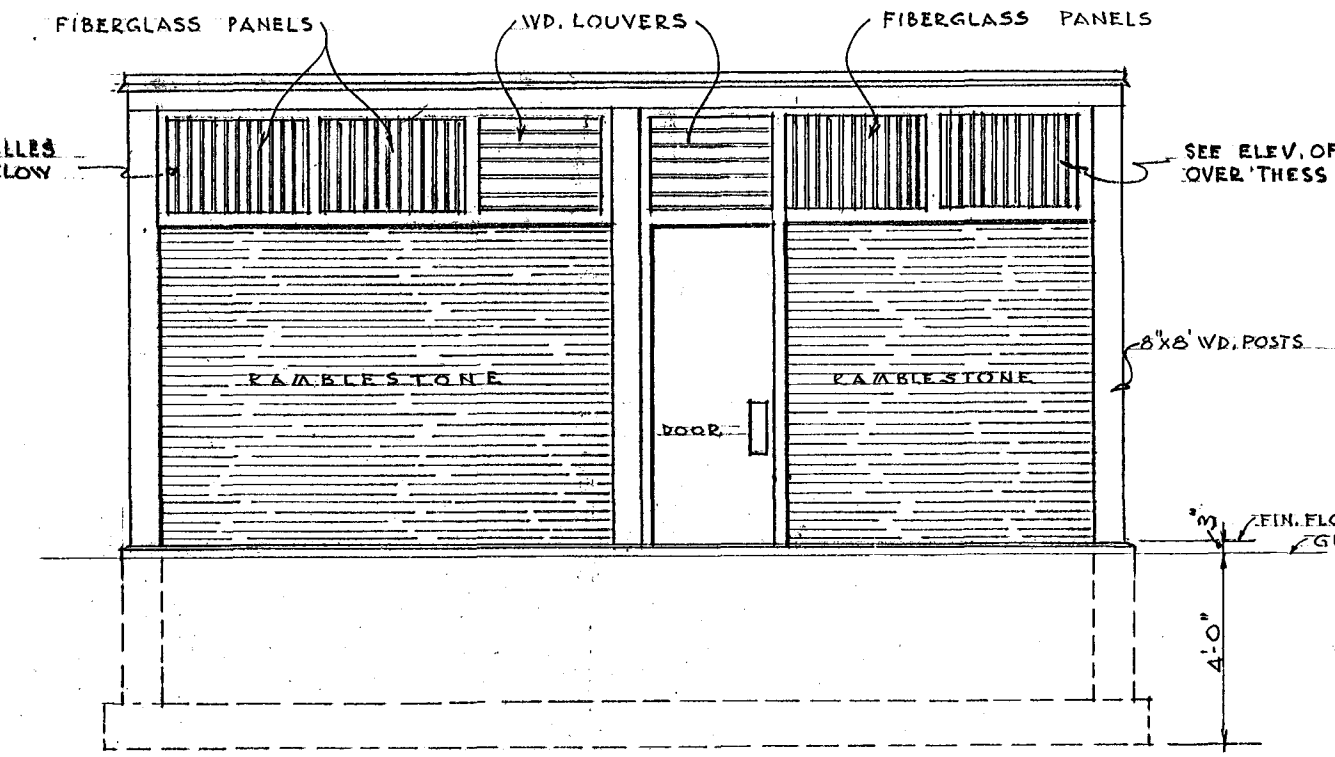


ELEVATION AT (C)
SCALE 1/4" = 1'-0"

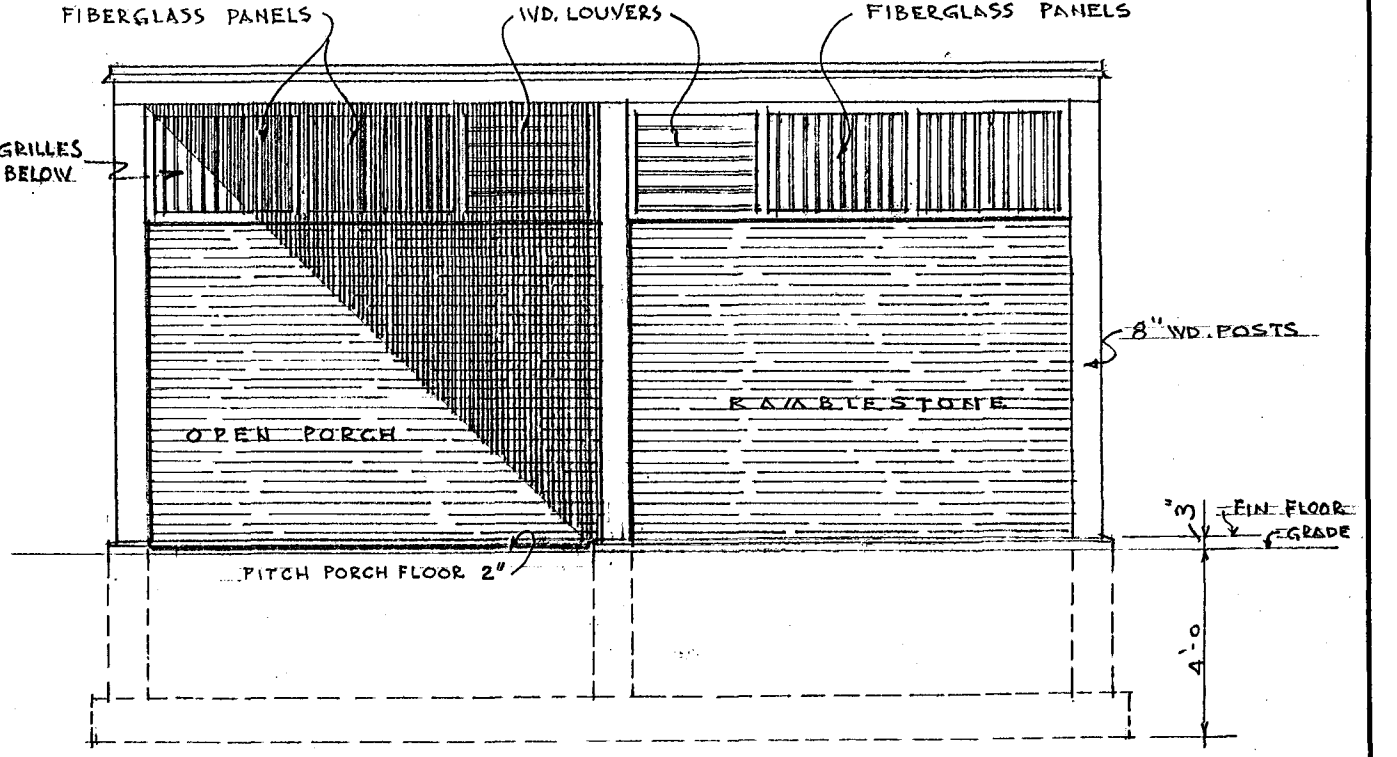


ELEVATION AT (D)
SCALE 1/4" = 1'-0"

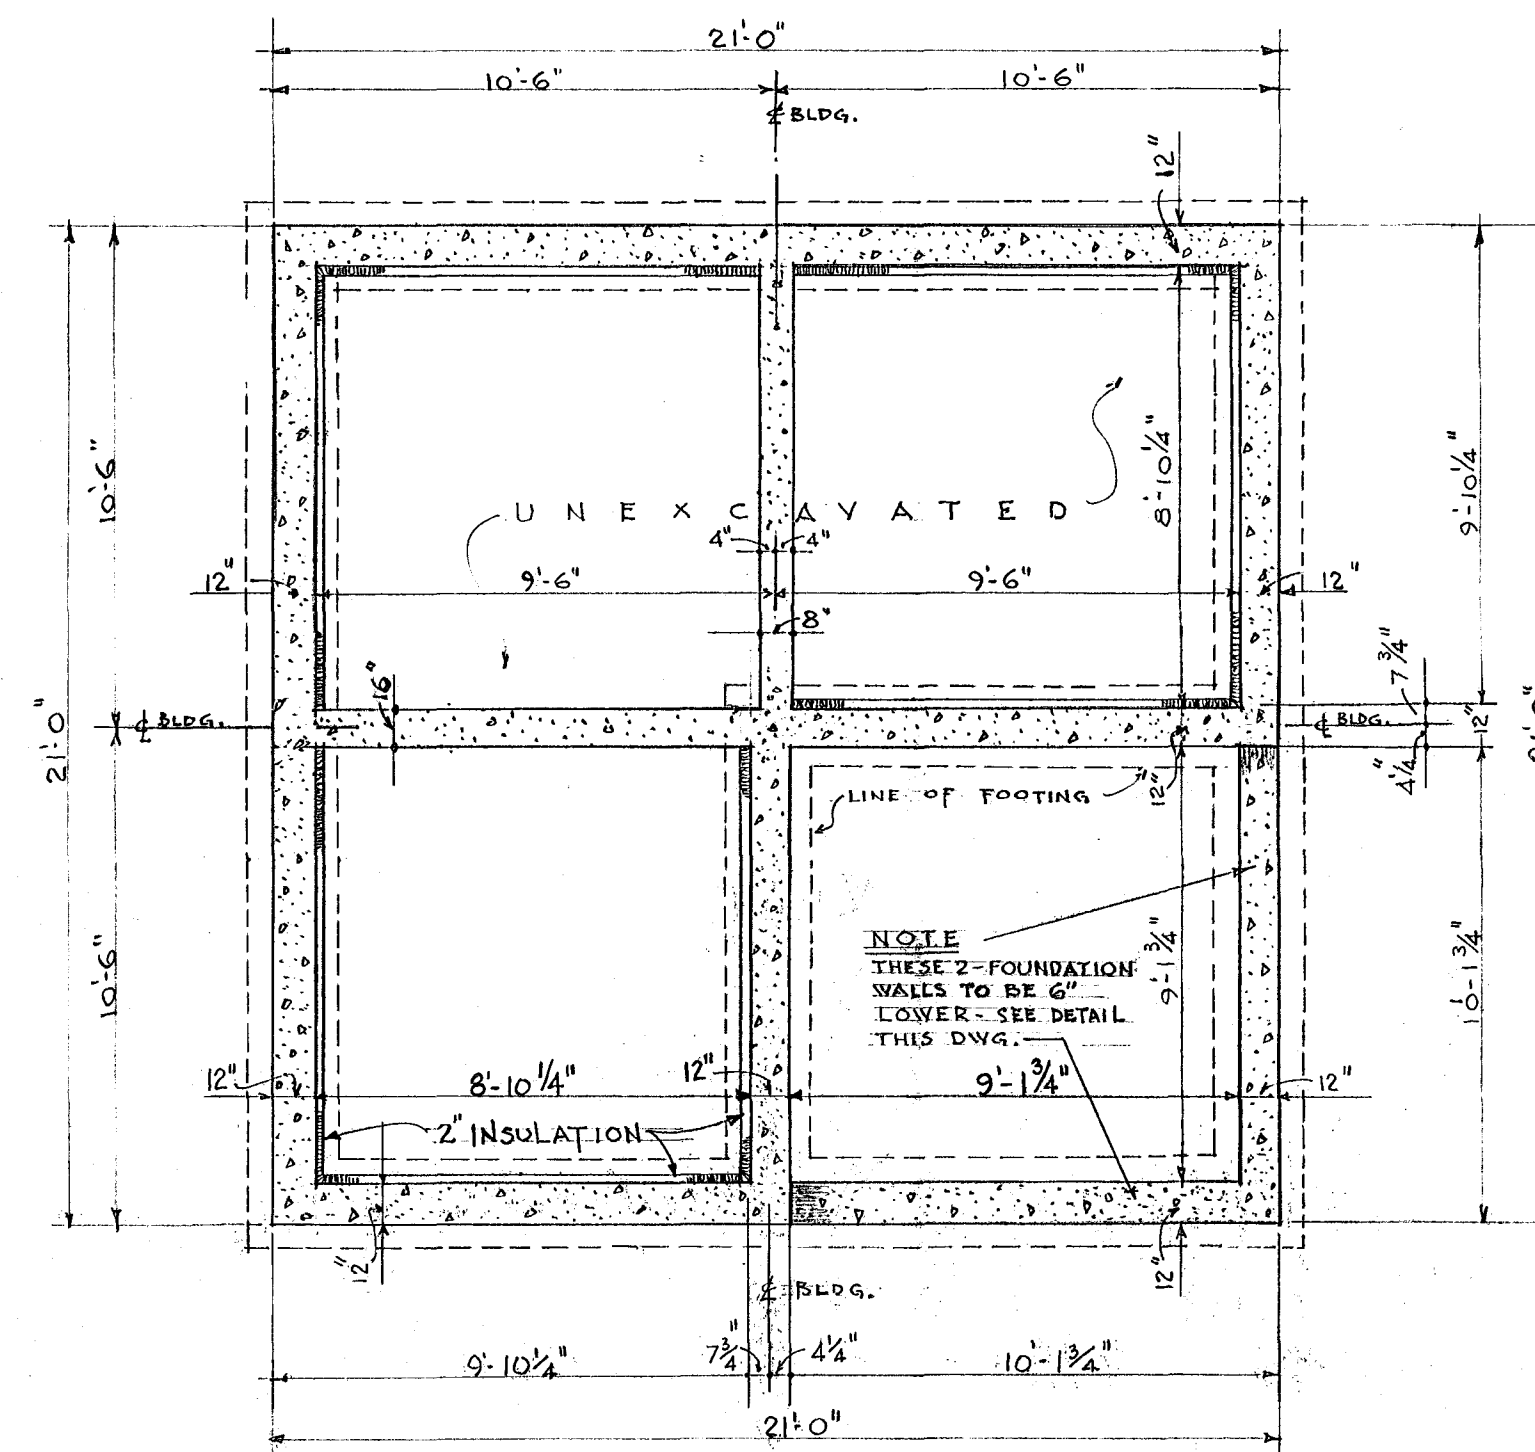


FOUNDATION PLAN
SCALE 1/4" = 1'-0"

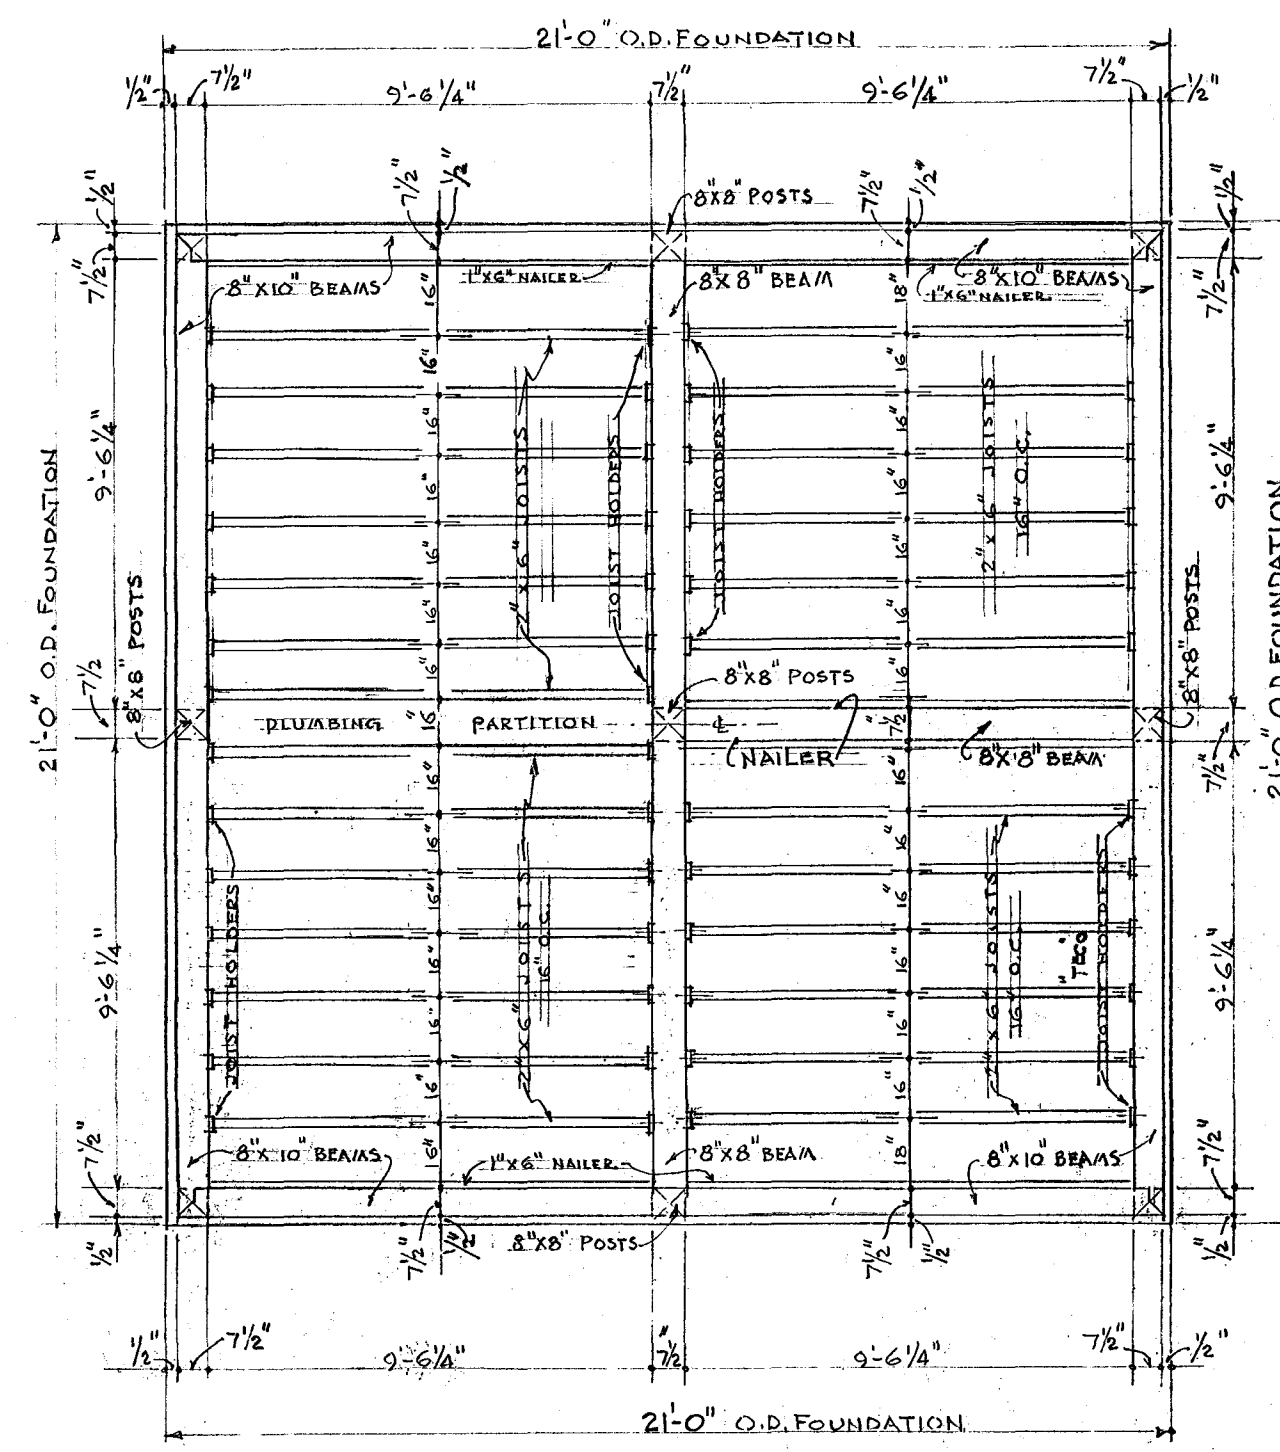

ROOF FRAMING PLAN
SCALE 1/4" = 1'-0"

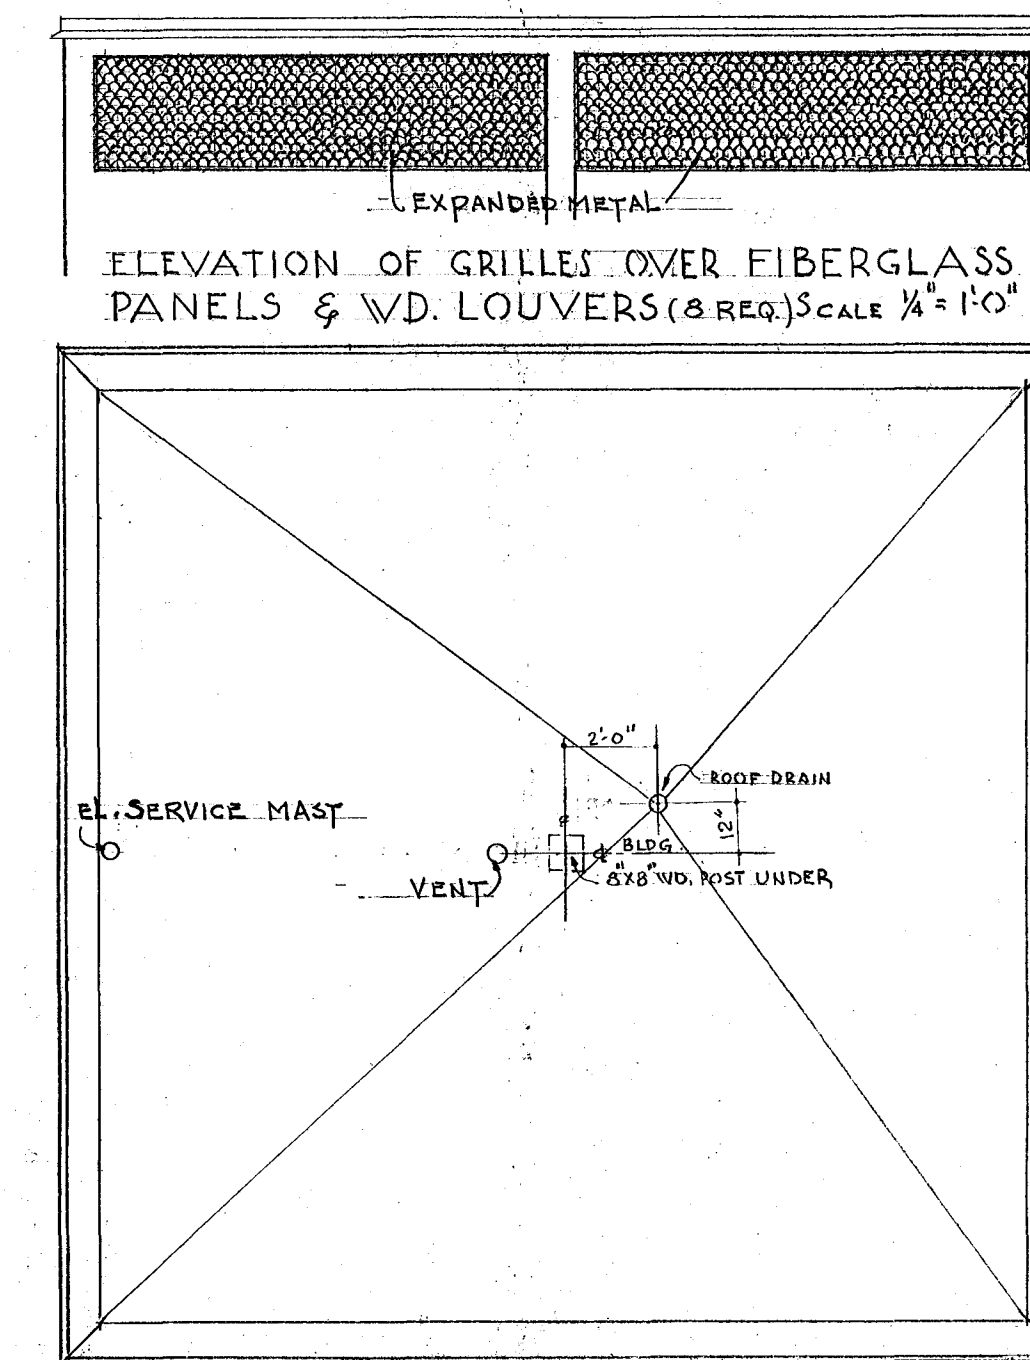


PLAN OF ROOF
SCALE 1/4" = 1'-0"

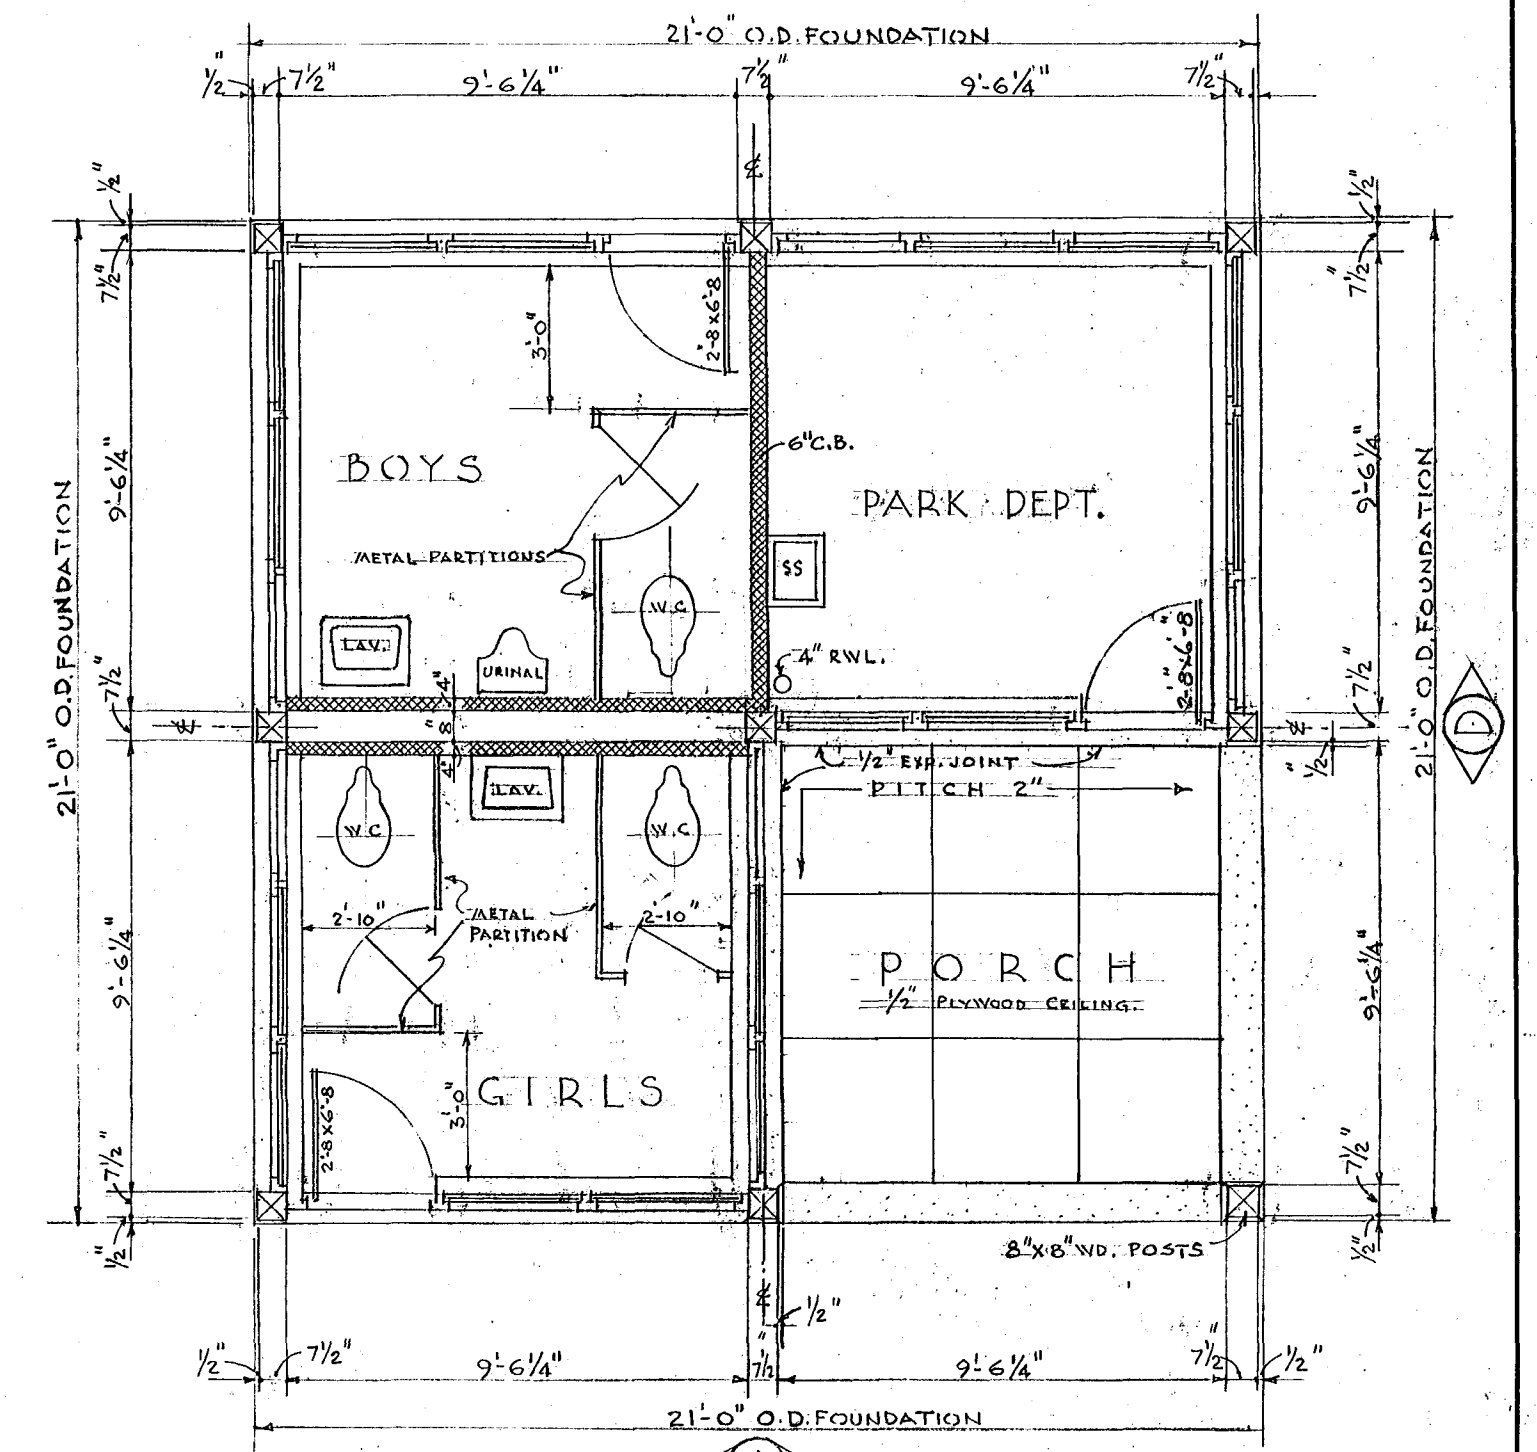


GROUND FLOOR PLAN
SCALE 1/4" = 1'-0"


PLANS & ELEVATIONS OF PARK FIELD HOUSE

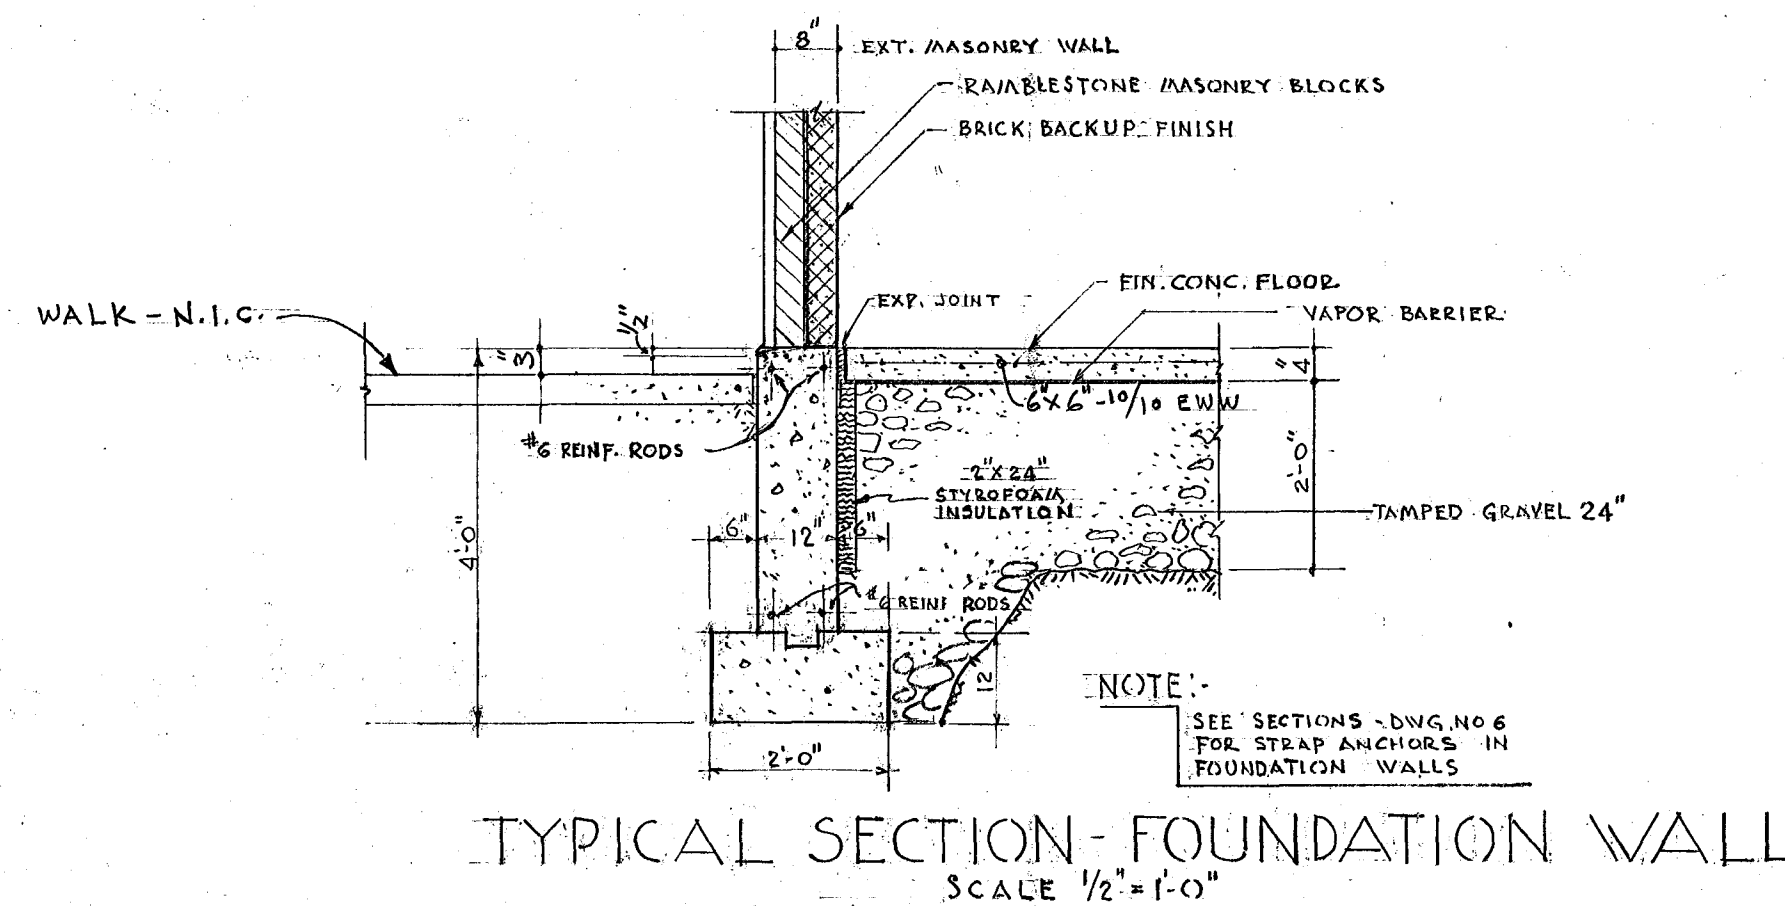


TYPICAL SECTION - FOUNDATION WALL
SCALE 1/2" = 1'-0"

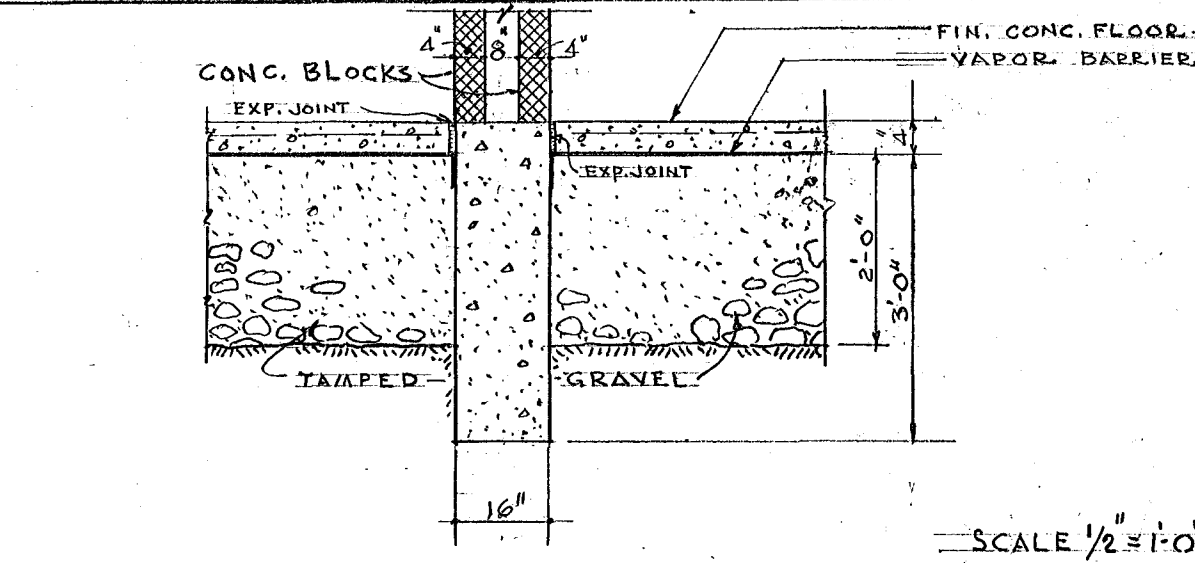

TYPICAL SECTION THRU PLUMBING
PARTITION BETWEEN TOILETS

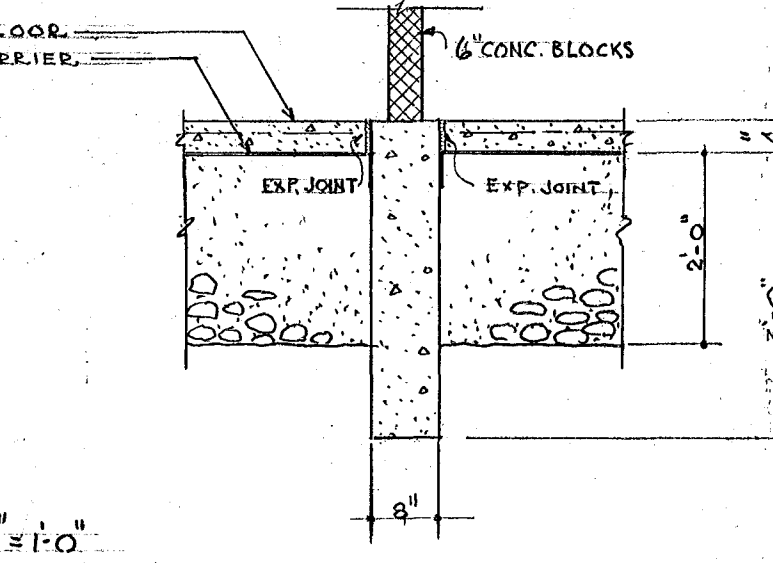

TYPICAL SECTION THRU
DIVIDER PARTITION

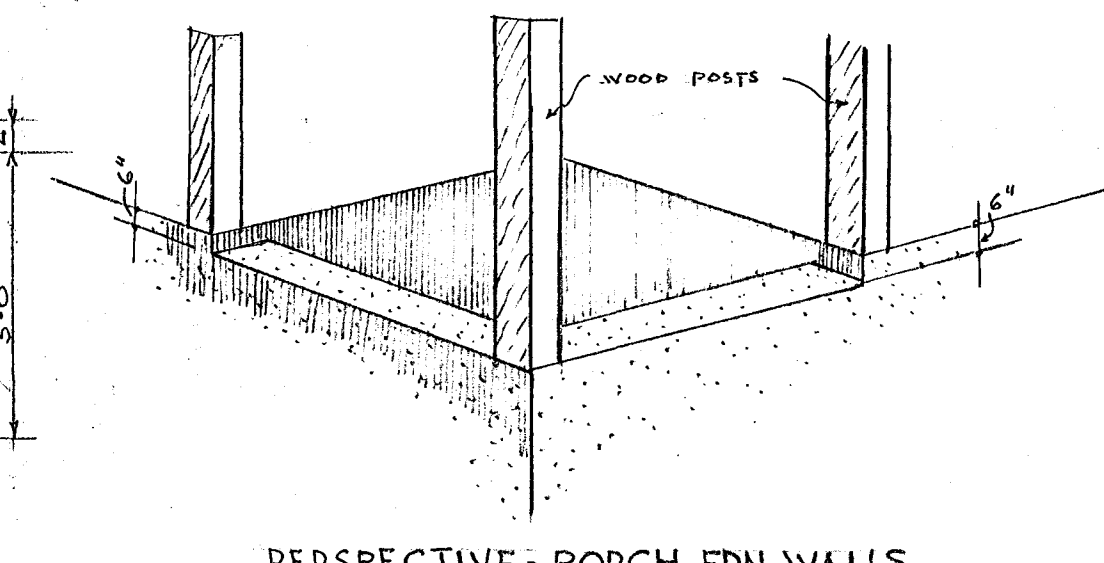

PERSPECTIVE - PORCH FDN. WALLS
& WD. POST SETTING (NOT TO SCALE)

CITY OF HARTFORD, CONNECTICUT DEPARTMENT OF ENGINEERING		
TYPICAL FIELD HOUSE SOUTH END PLAYGROUND HARTFORD, CONN.		DWG. NO. 2
SUBMITTED <i>Albert H. Stoney</i>	RECOMMENDED <i>Daniel J. Taubert</i>	APPROVED <i>Edward J. Barron</i>
DESIGN <i>D.L.T.</i>	DRAWN <i>CB</i>	DAYBOOK NO. 09935-B
TRACED	CHECK <i>A.H.S.</i>	DATE APRIL 15-1968