

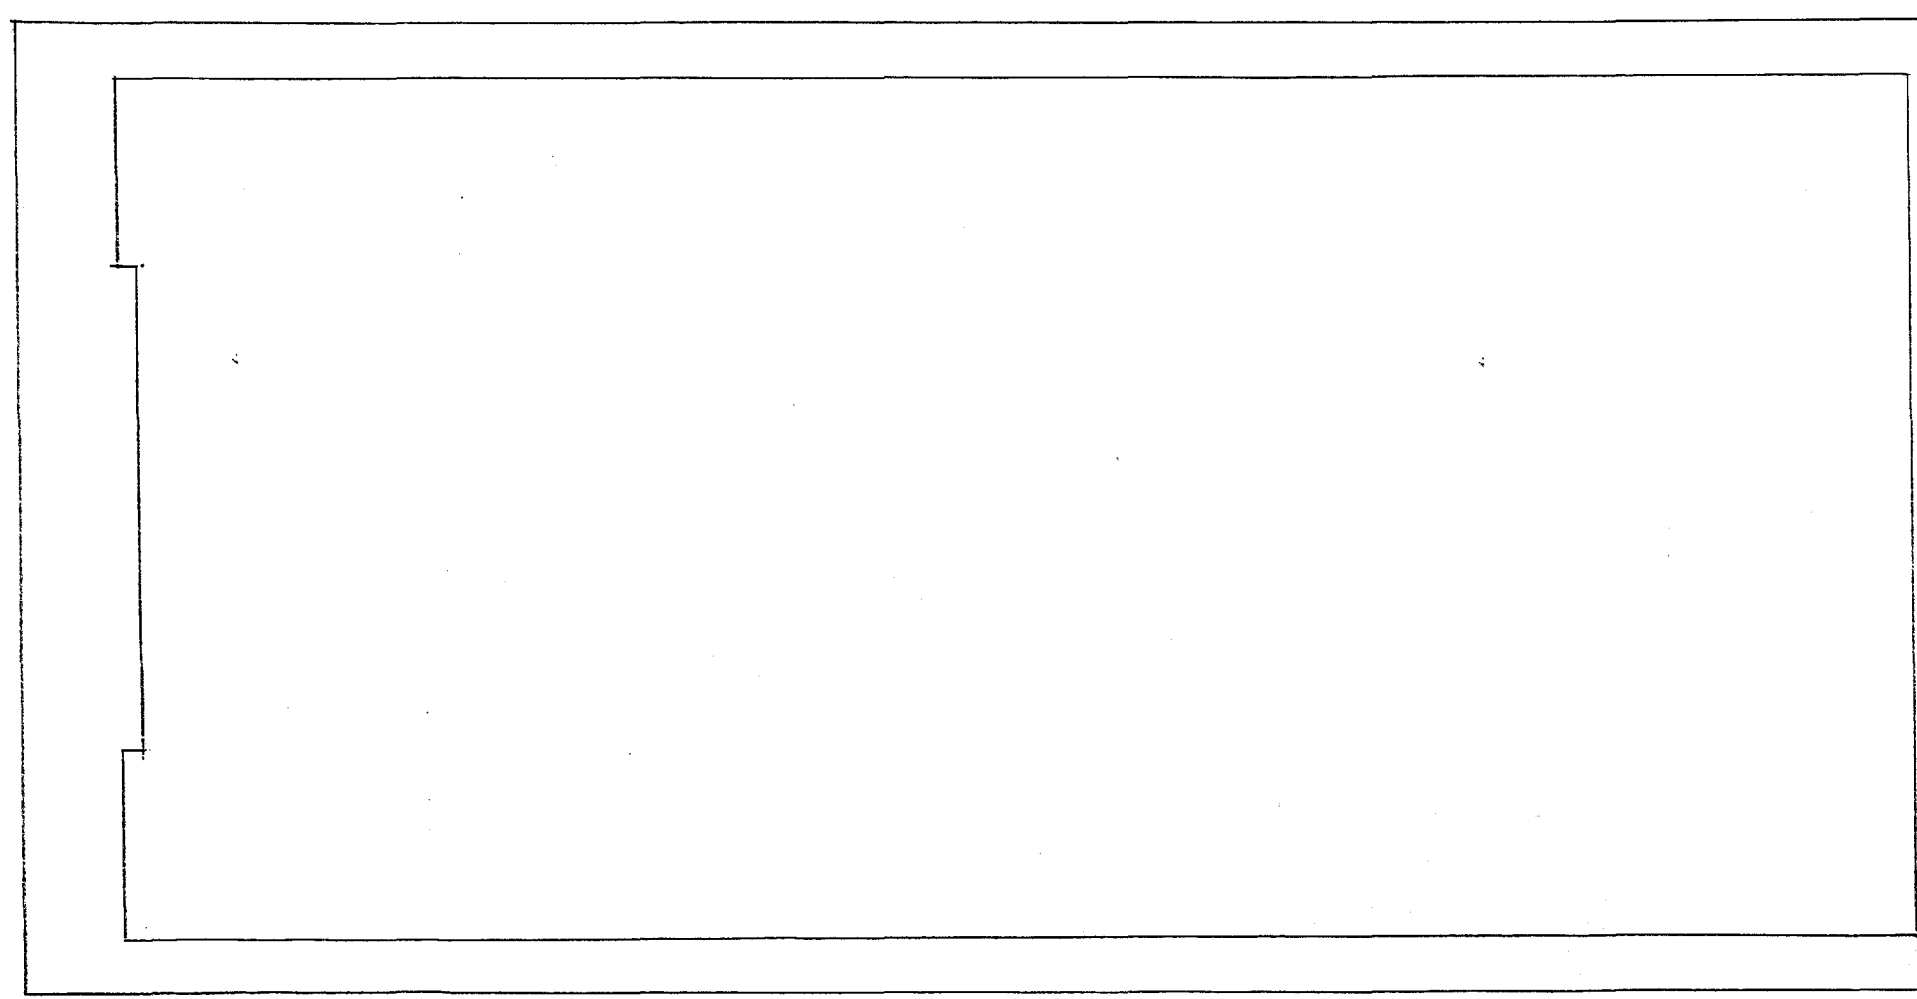


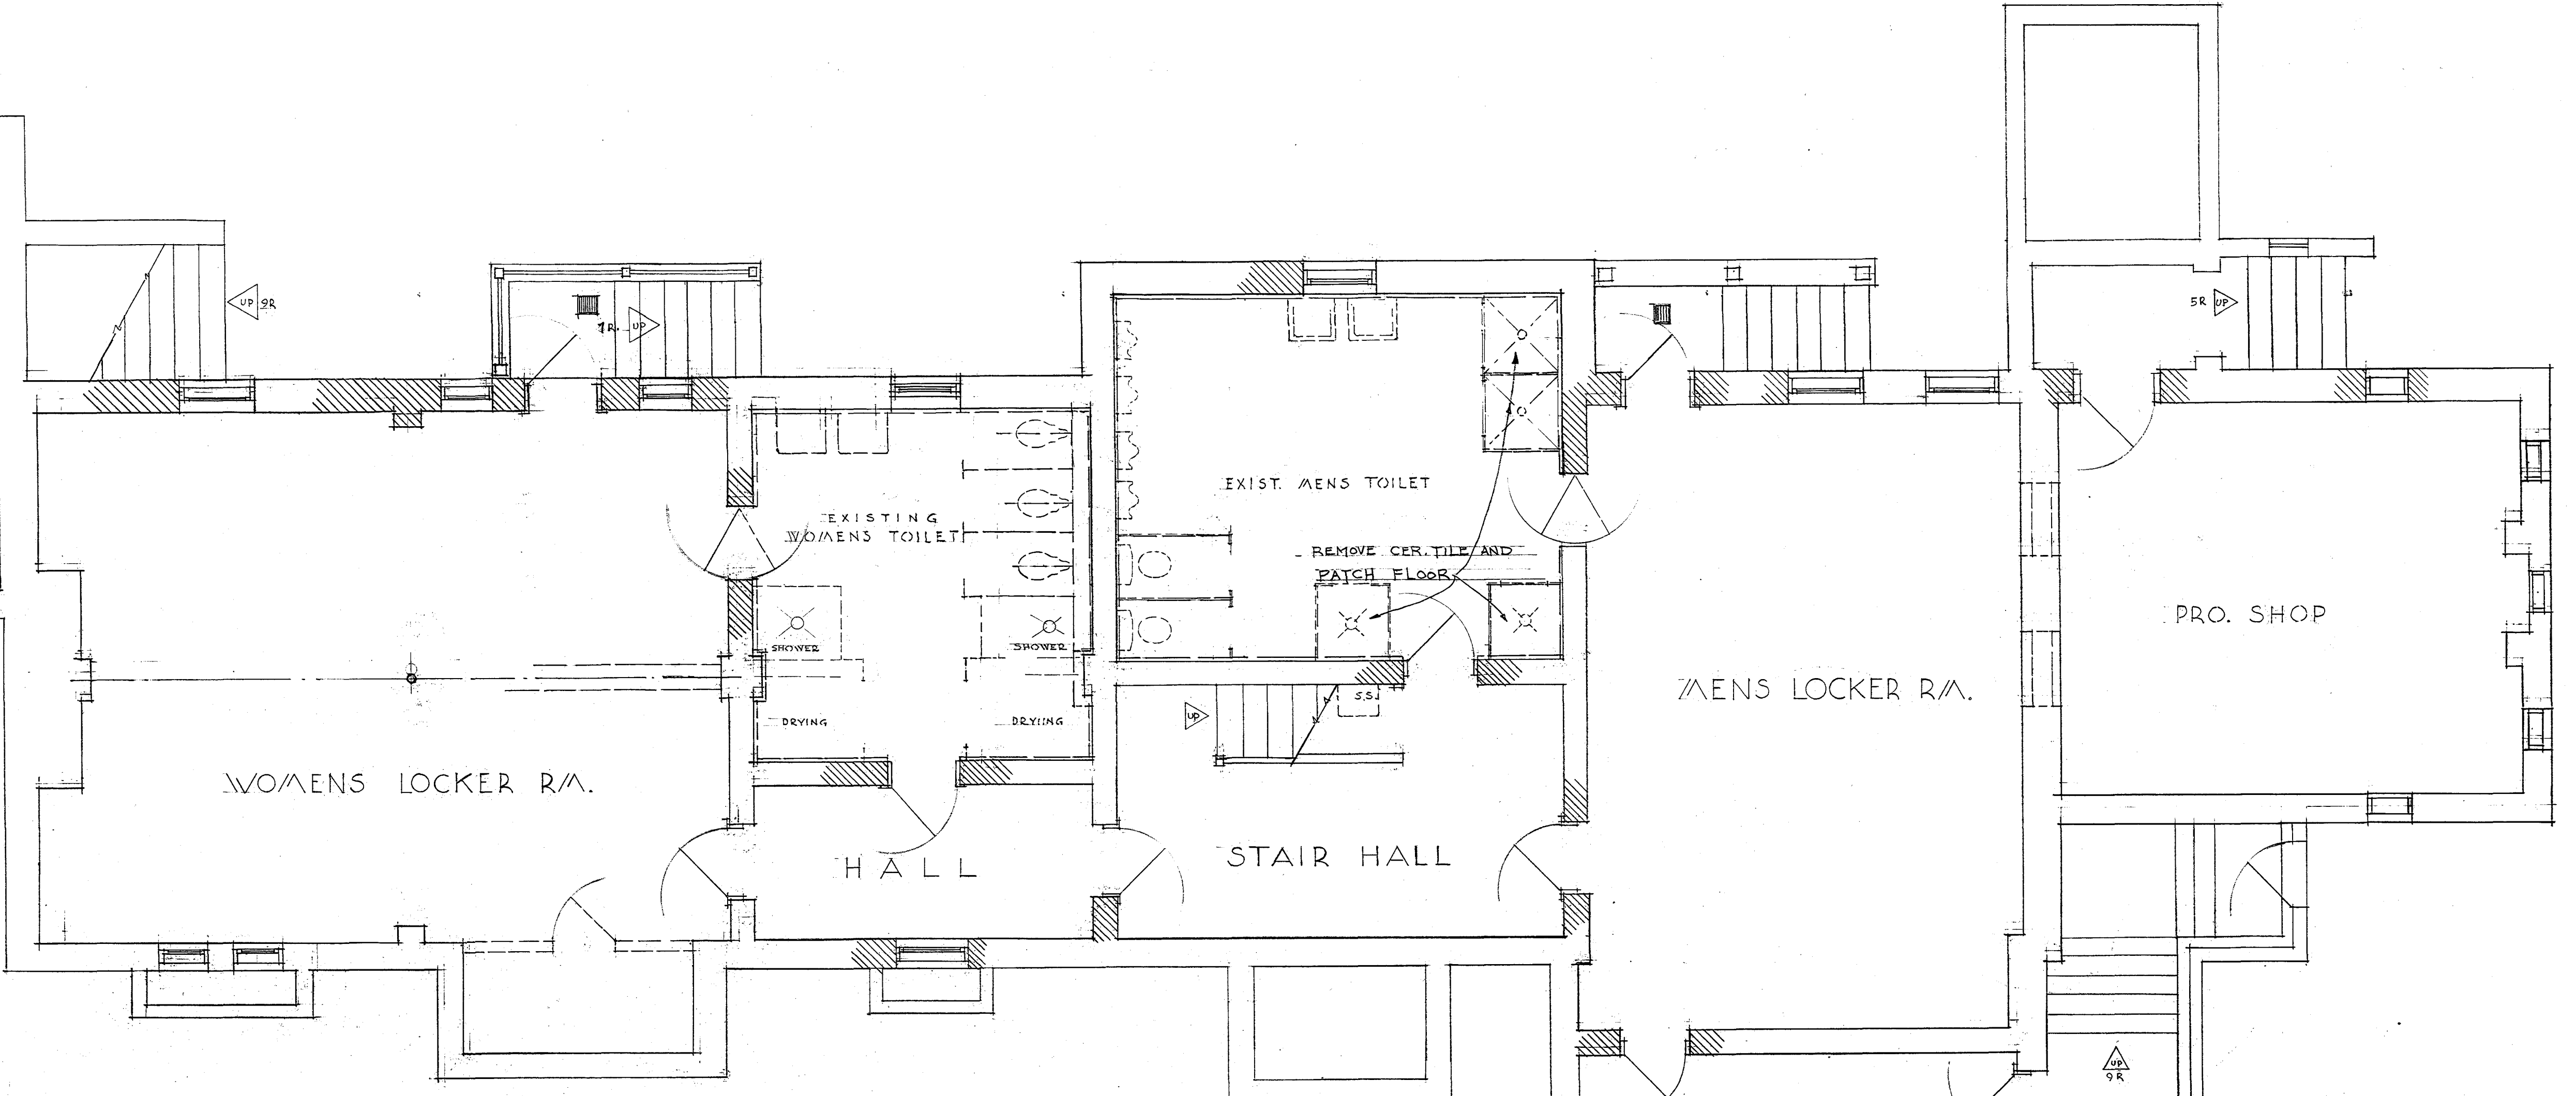


NOTES:

- 1. ALL BLOCK TO BE 4" WAYLITE, EXCEPT AS NOTED.
- 2. ALL PARTITIONS, DOORS, FRAMES, MARBLE WAINSCOT, ETC., NOT SHOWN ON REVISED PLAN ARE TO BE REMOVED.
- 3. LINTELS AT NEW OPENINGS TO BE 4x3x1/2 LBS - ONE PER 4 INCH THICKNESS.

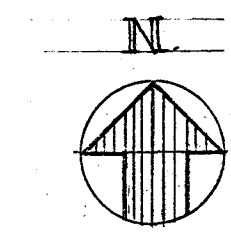

EXISTING BASEMENT FLOOR PLAN SCALE 1/4" = 1'-0"

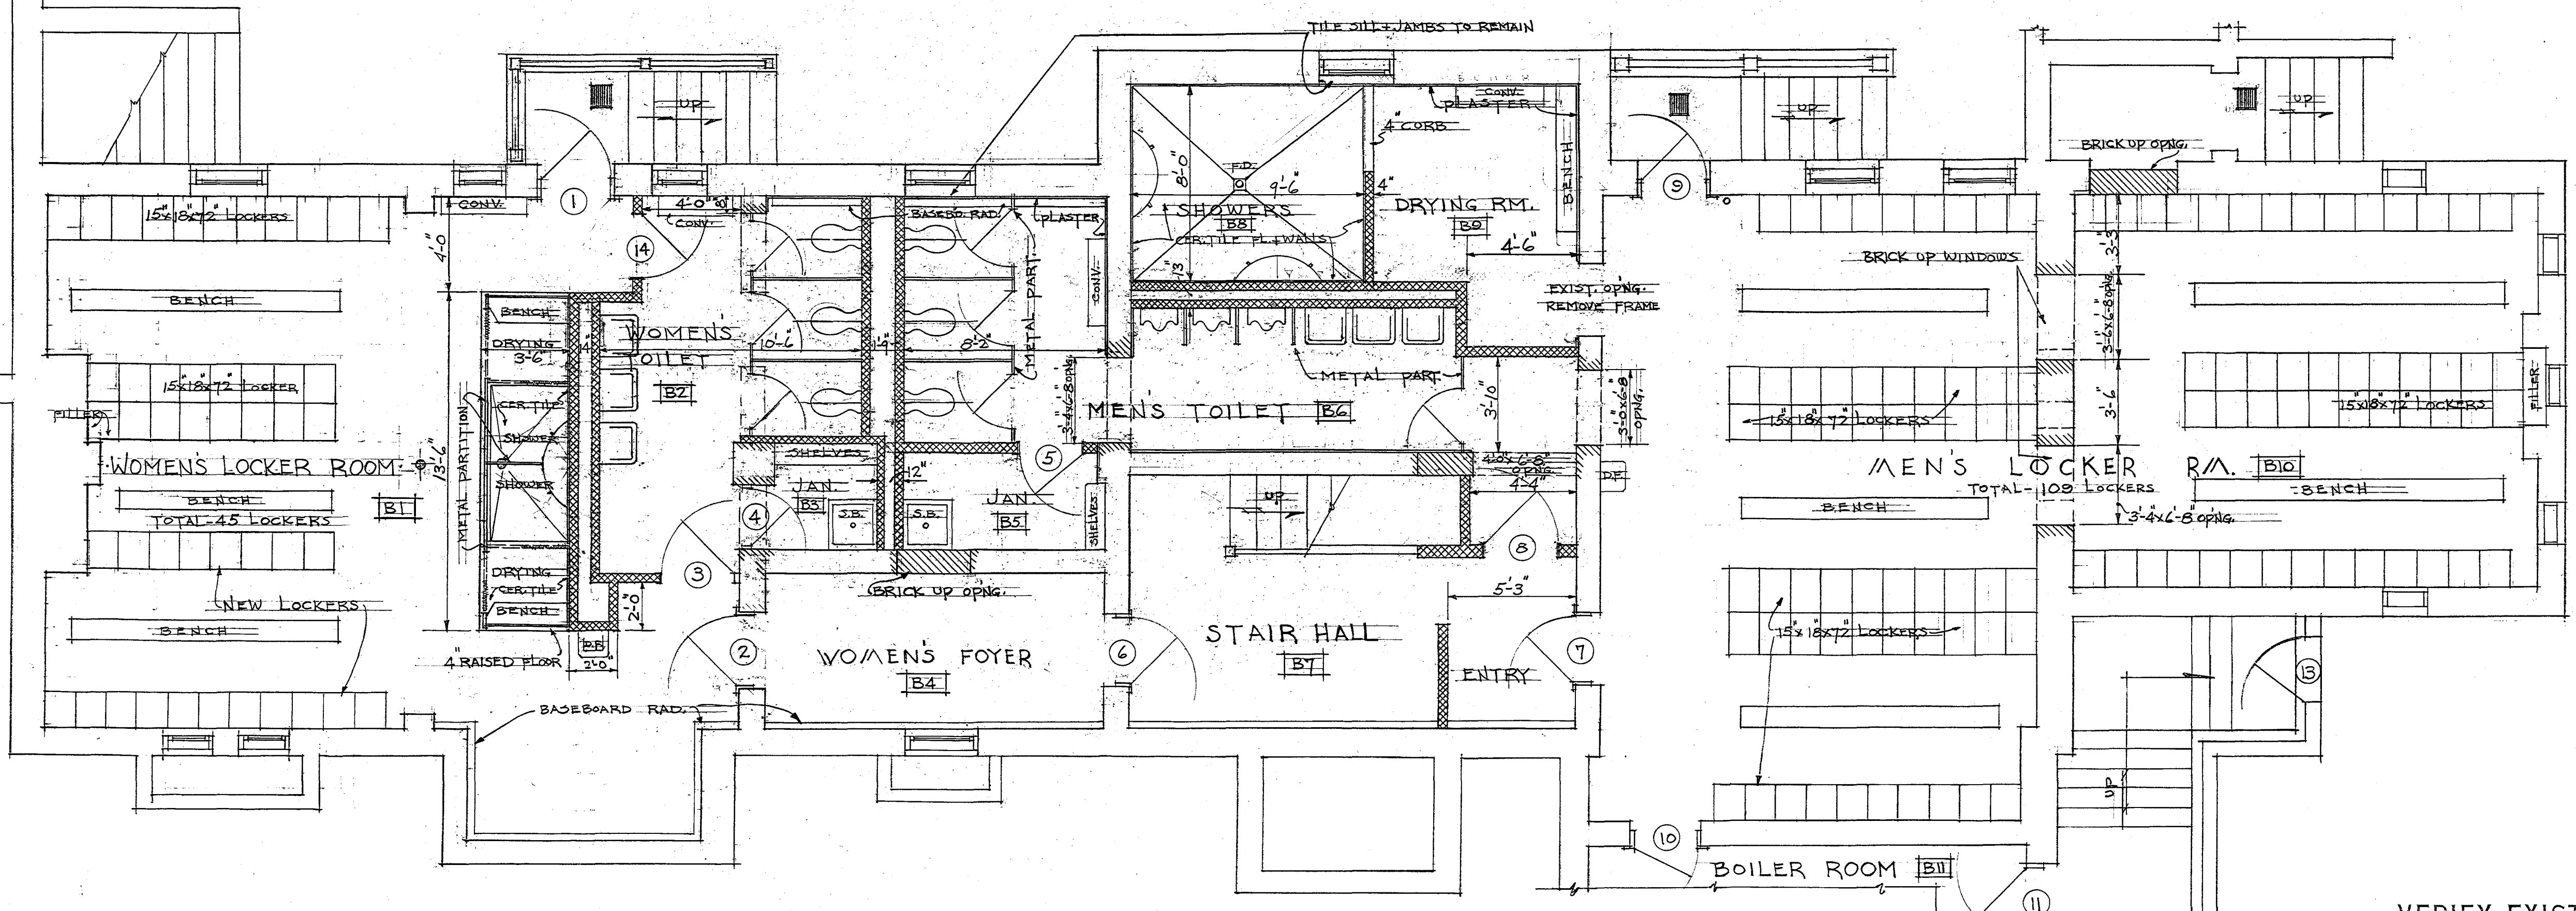

REVISED BASEMENT FLOOR PLAN SCALE 1/4" = 1'-0"

VERIFY EXISTING
CONDITIONS AND
DIMENSIONS AT
BUILDING

EXTEND FLUE LINING, PROVIDE
THIMBLE, AND REUSE PRES. CLEARDOUT

CITY OF HARTFORD, CONNECTICUT DEPARTMENT OF ENGINEERING		
ALTERATIONS TO KENY PARK GOLF CLUB HOUSE		
WINDSOR, CONNECTICUT		
SUBMITTED A.A. STRONG	RECOMMENDED [Signature]	APPROVED [Signature]
DESIGN DJT	DRAWN AHS	CITY ARCHITECT
TRACED	CHECK	CITY ENGINEER
DAYBOOK NO. 09943 A A		DATE 10-31-66