


11
A-8

11
A-8

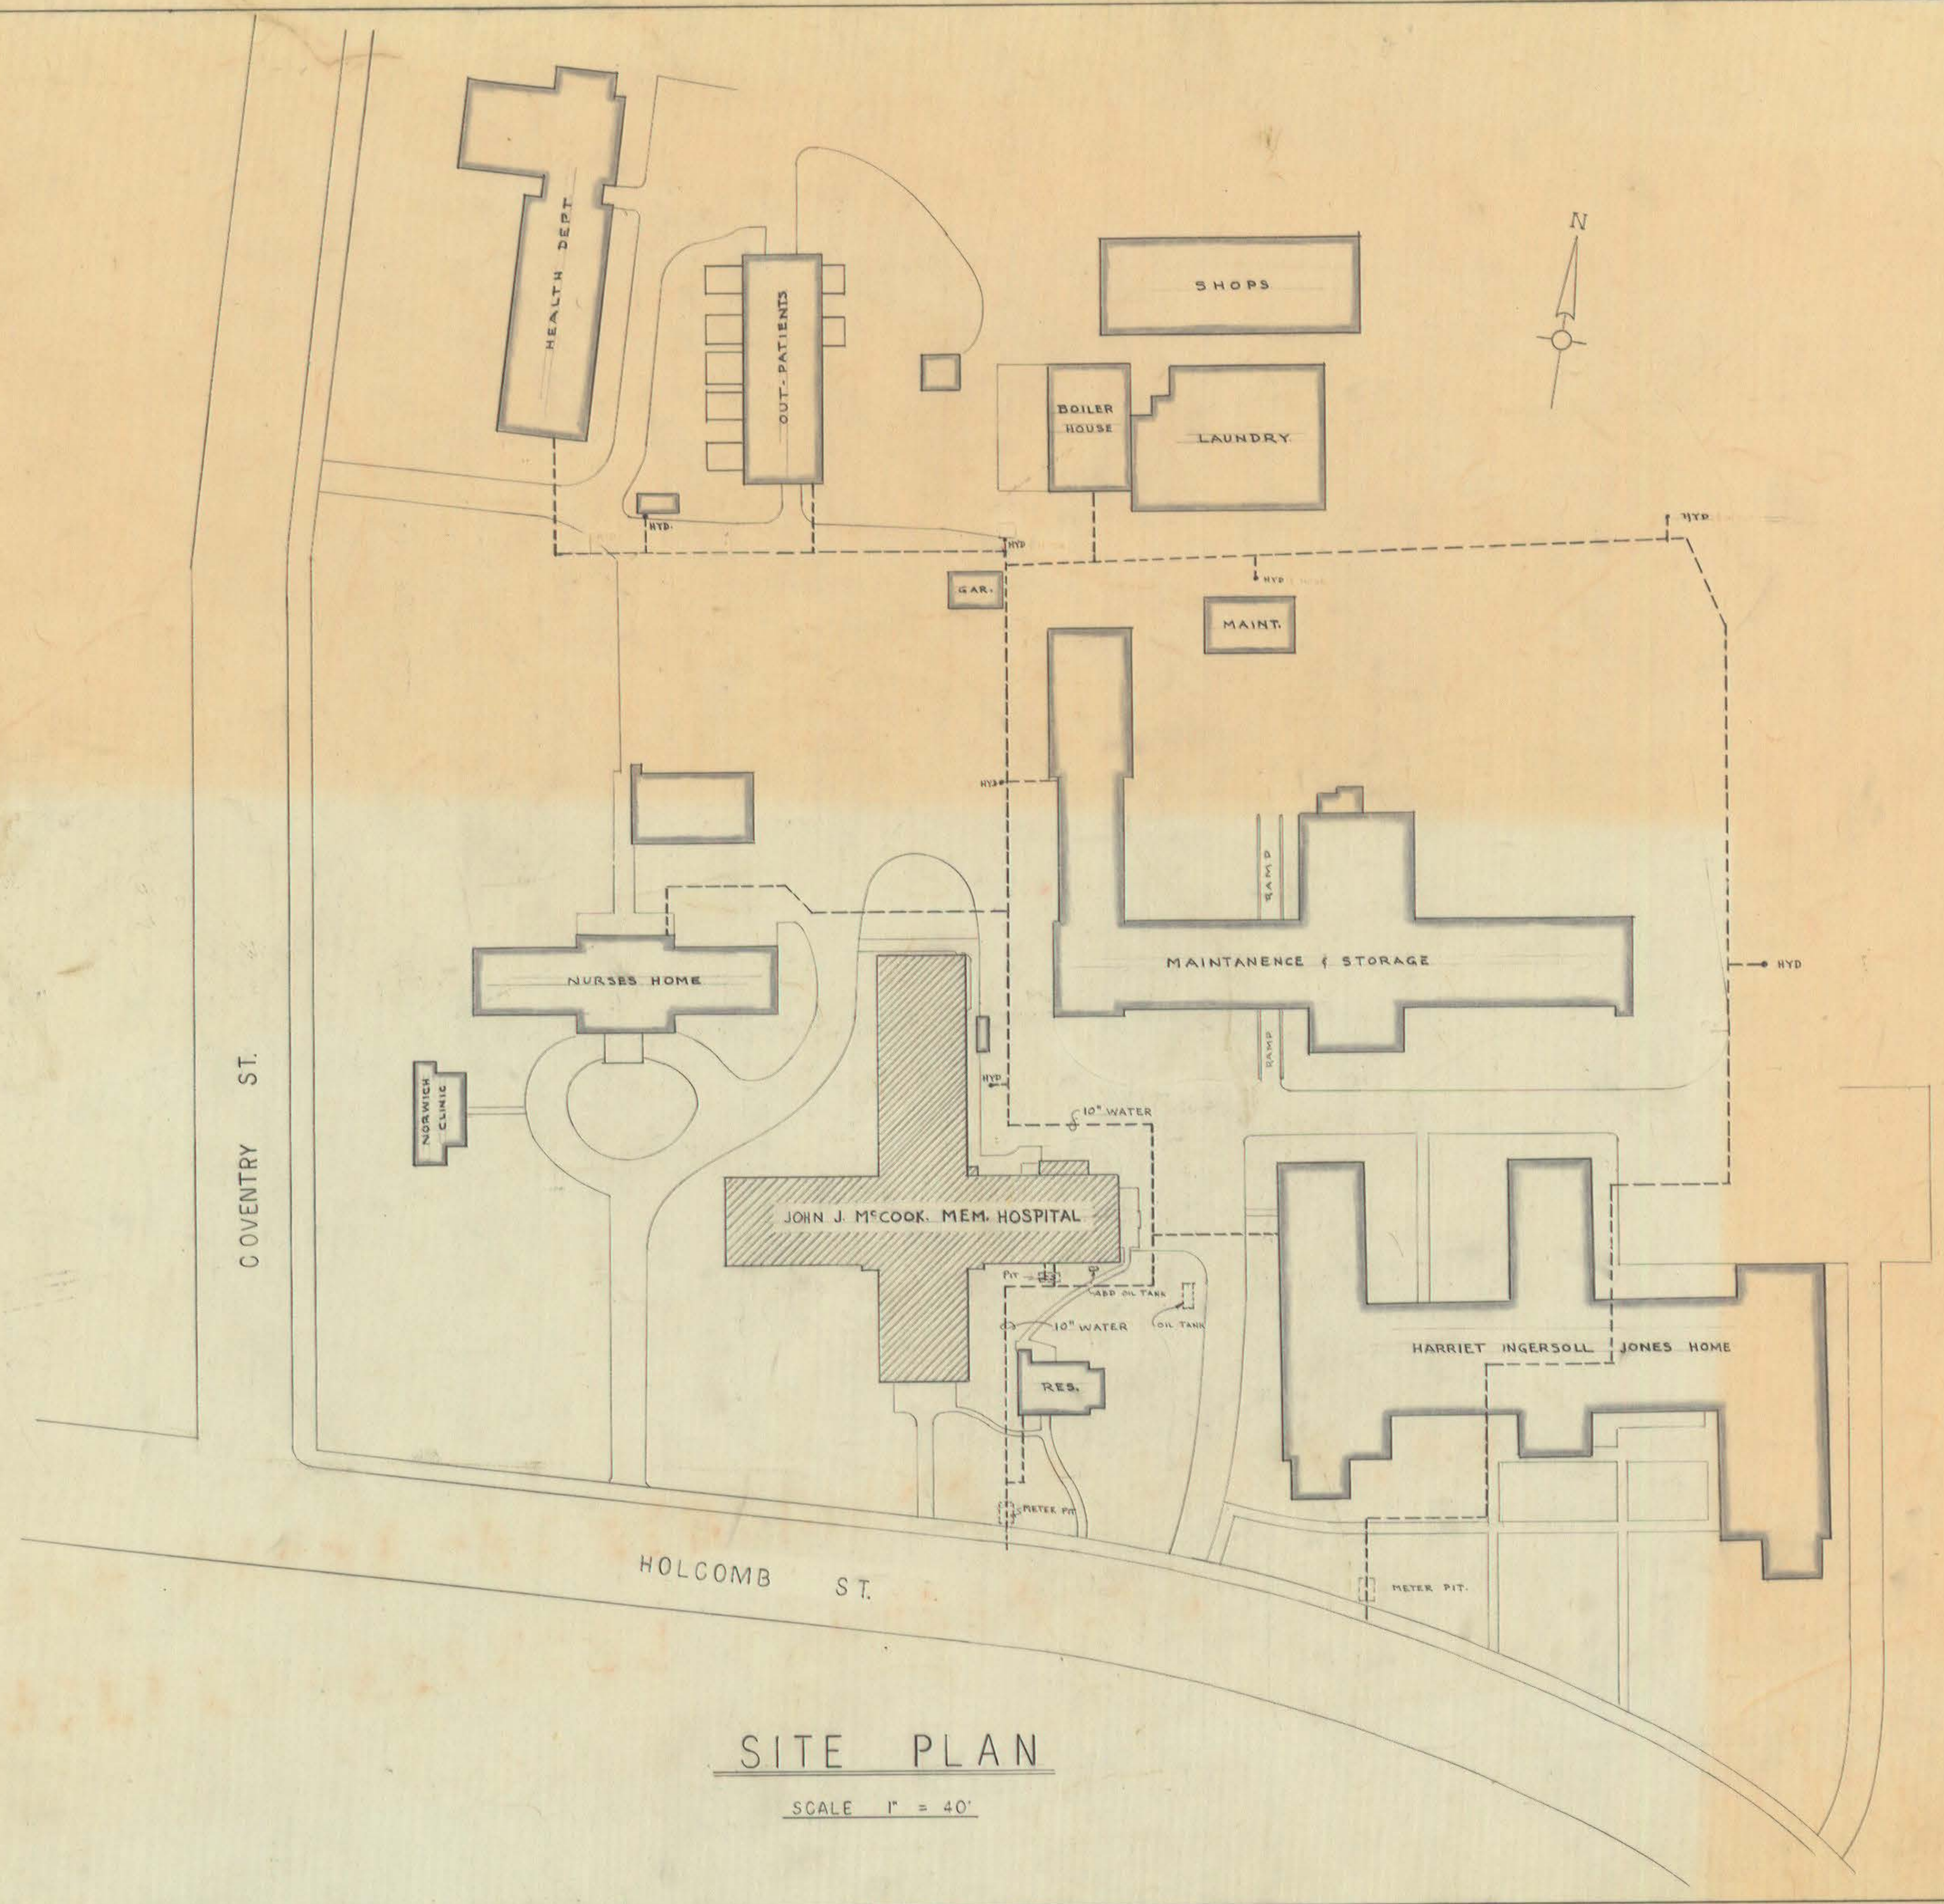

SITE PLAN

SCALE 1" = 40'

1

CITY OF HARTFORD, CONNECTICUT DEPARTMENT OF ENGINEERING		
JOHN J. McCOOK MEM. HOSPITAL 2 HOLCOMB ST HARTFORD, CONN.		
SUBMITTED <i>[Signature]</i>	RECOMMENDED <i>[Signature]</i>	APPROVED <i>[Signature]</i>
DESIGN <i>[Signature]</i>	DRAWN <i>[Signature]</i>	CITY ENGINEER
TRACED <i>[Signature]</i>	CHECK <i>[Signature]</i>	DATE AUG. 29, 1967

VERIFY EXISTING
CONDITIONS AND
DIMENSIONS AT
BUILDING

11
A-8

11
A-8