




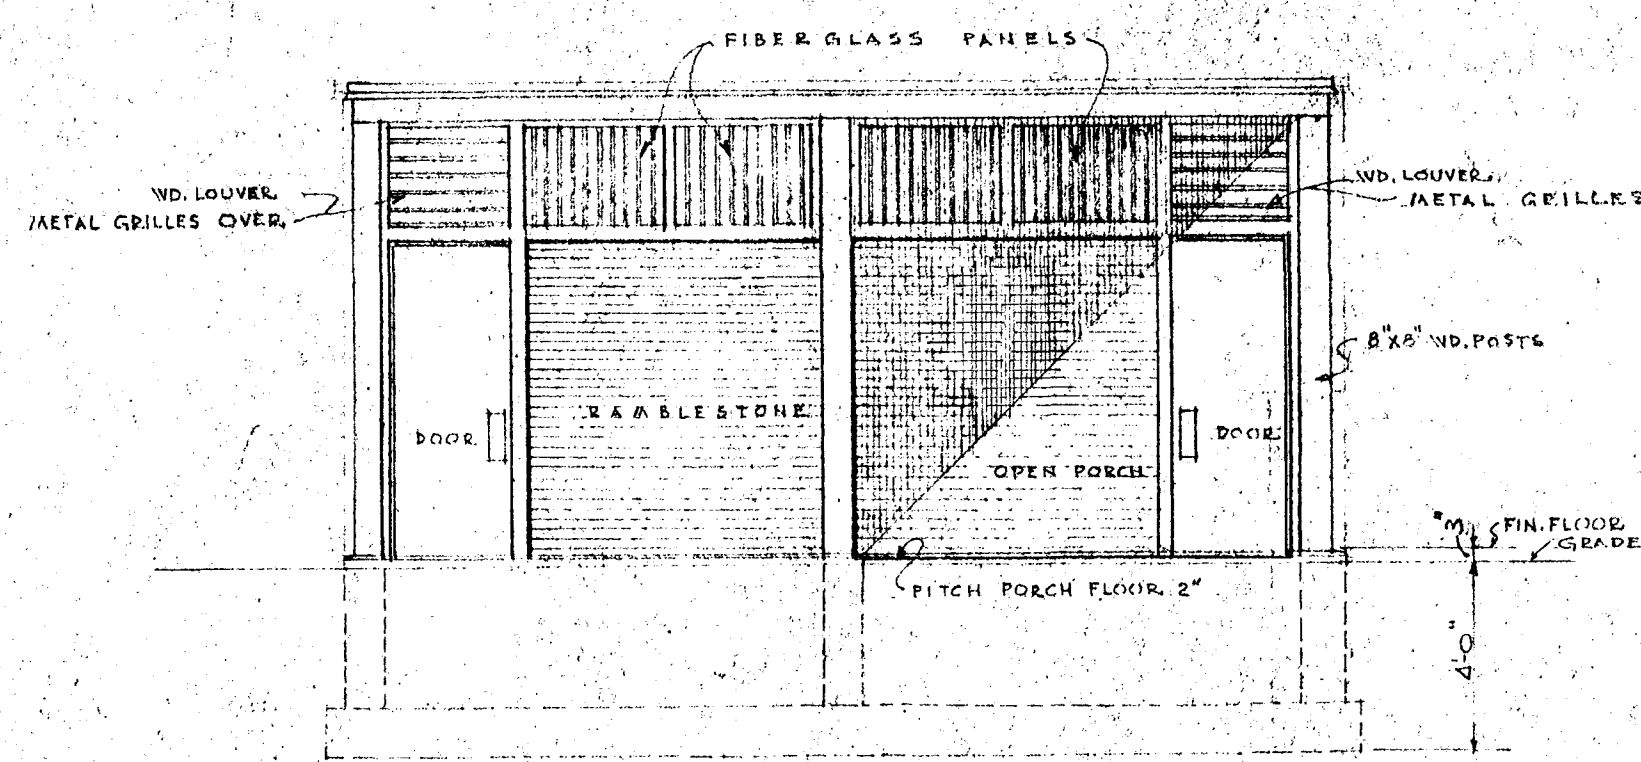


ELEVATION AT (A)
SCALE 1/4" = 1'-0"

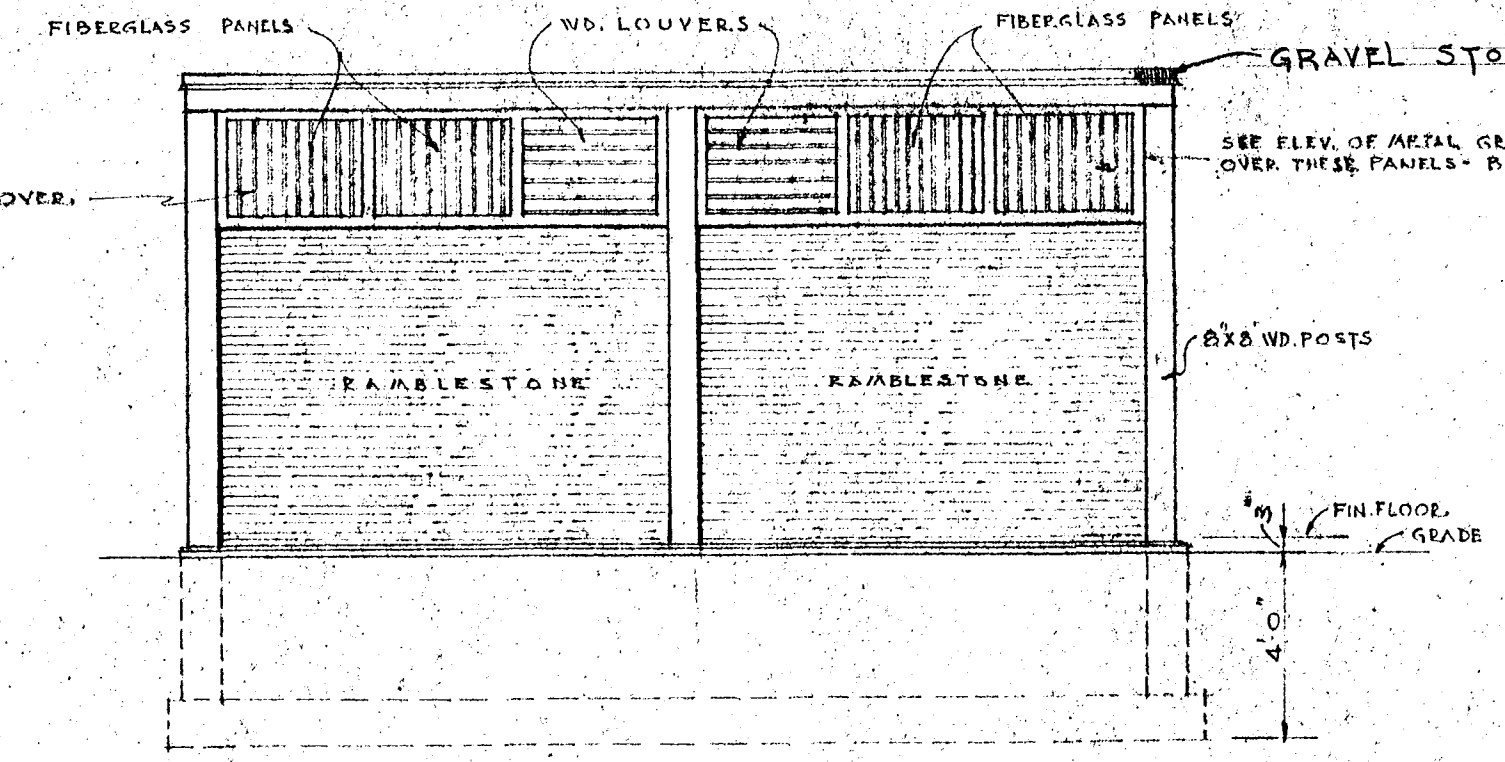


ELEVATION AT (B)
SCALE 1/4" = 1'-0"

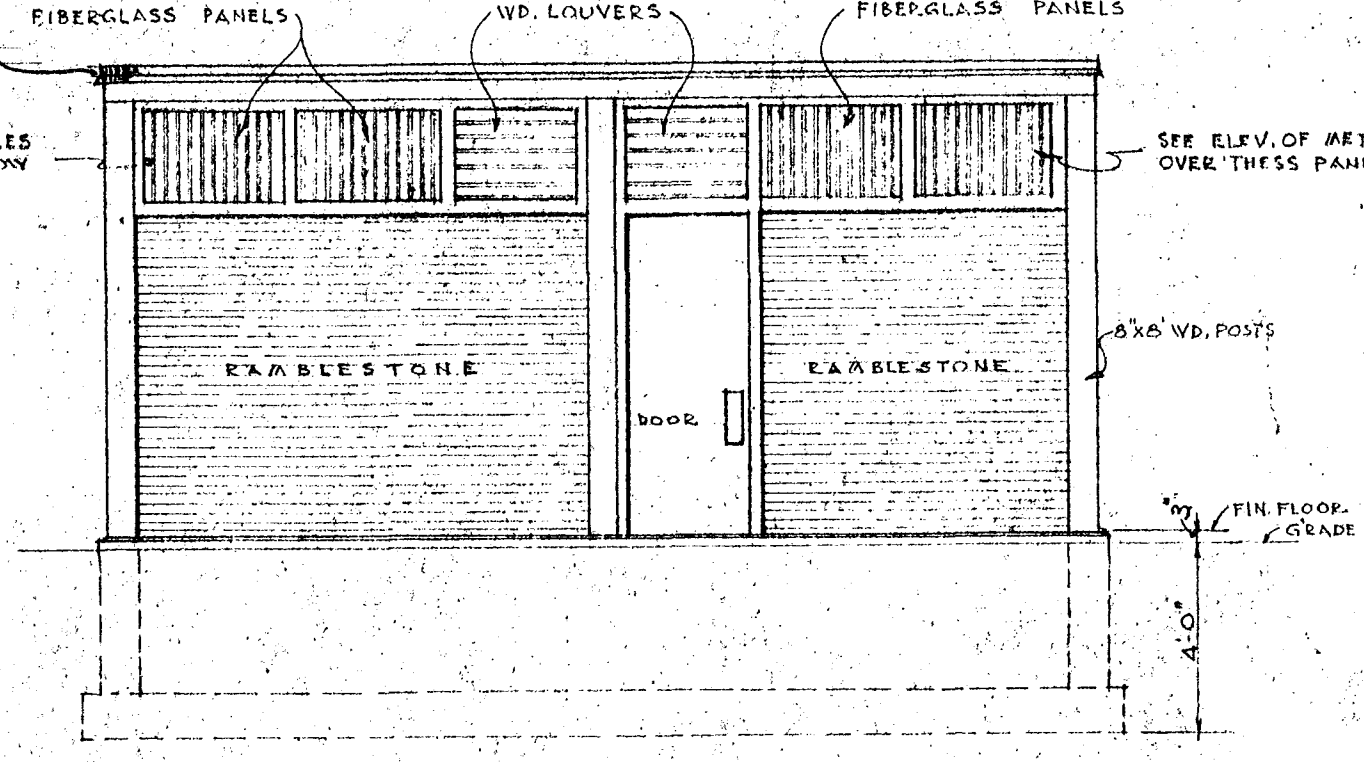


ELEVATION AT (C)
SCALE 1/4" = 1'-0"

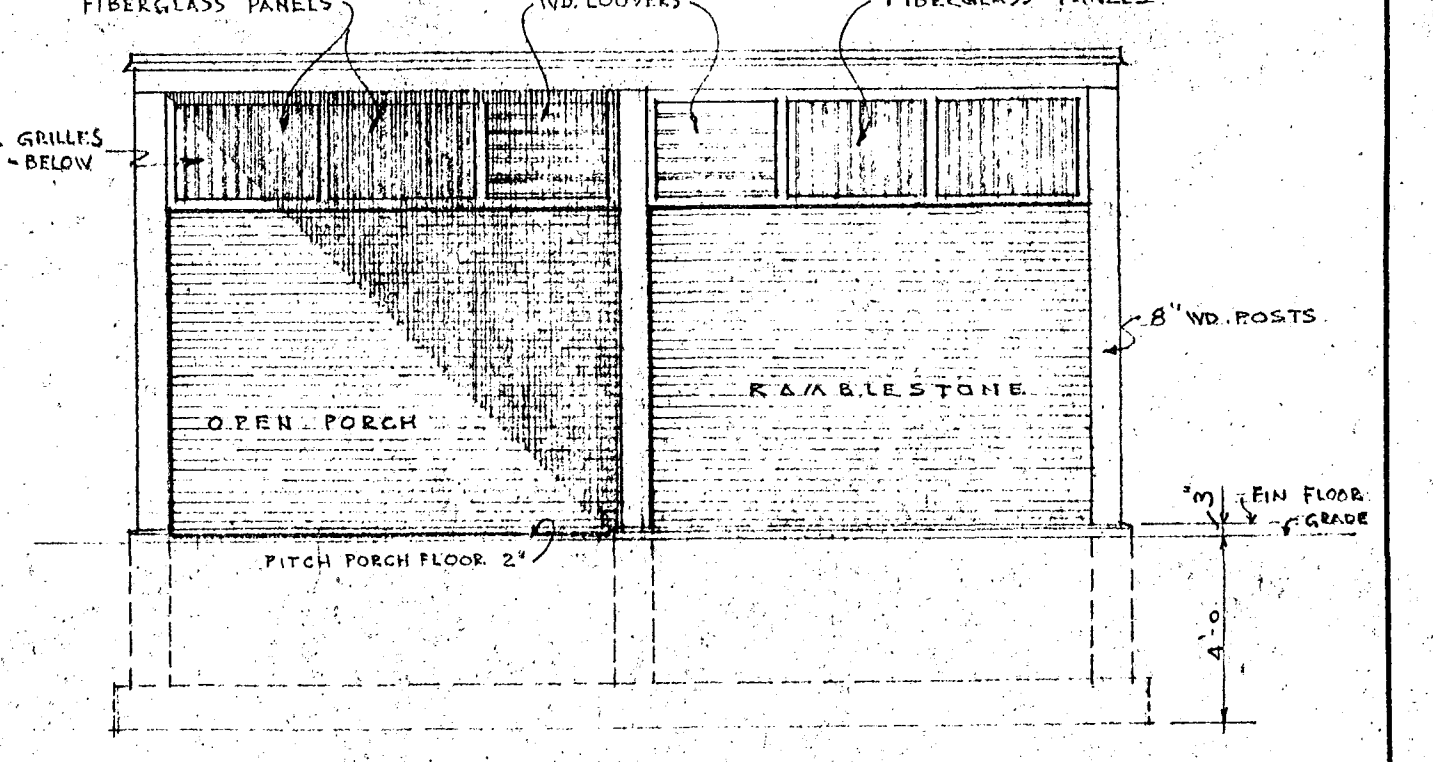


ELEVATION AT (D)
SCALE 1/4" = 1'-0"

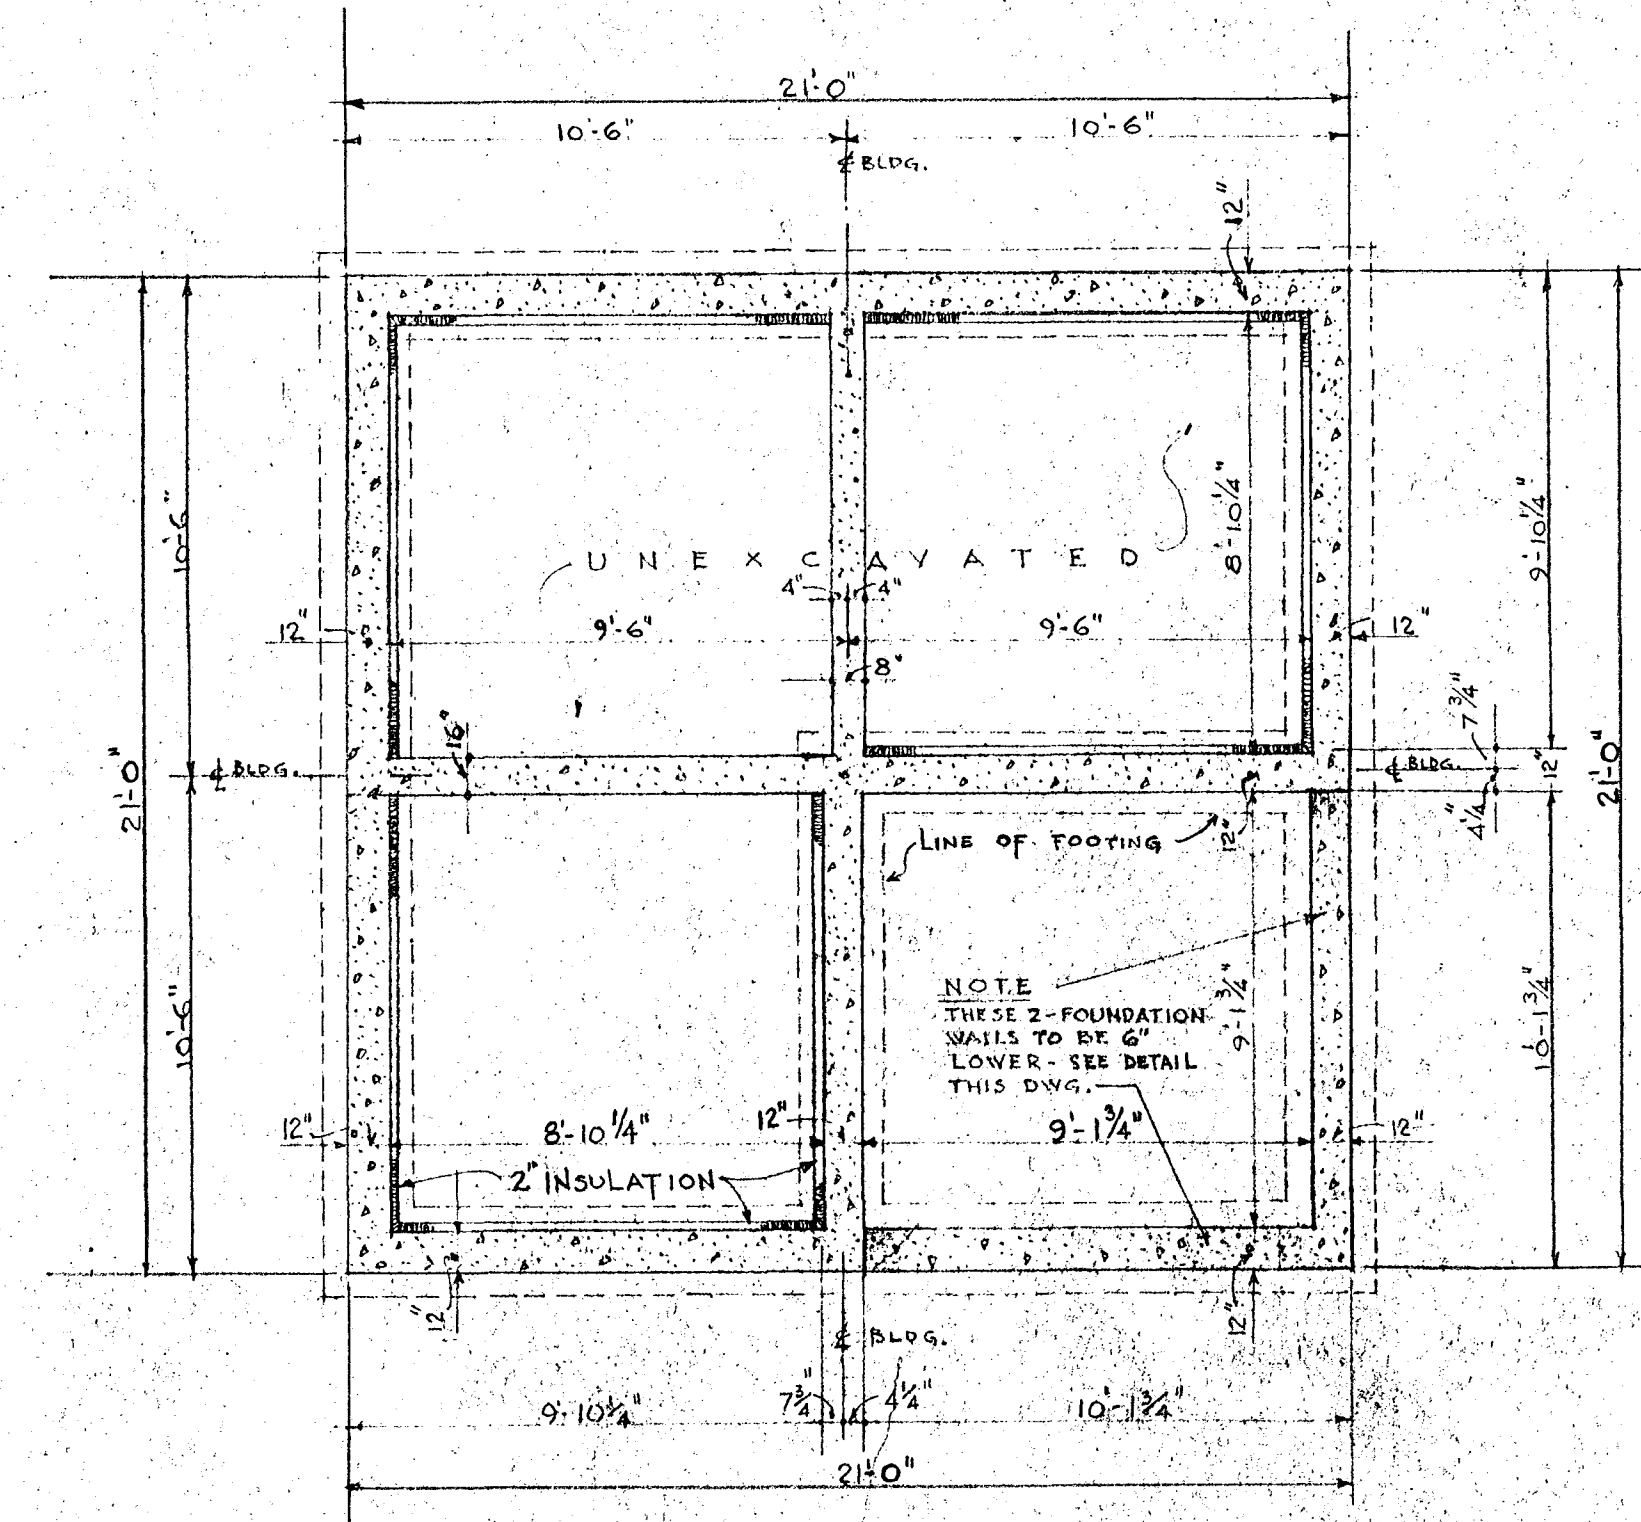


FOUNDATION PLAN
SCALE 1/4" = 1'-0"

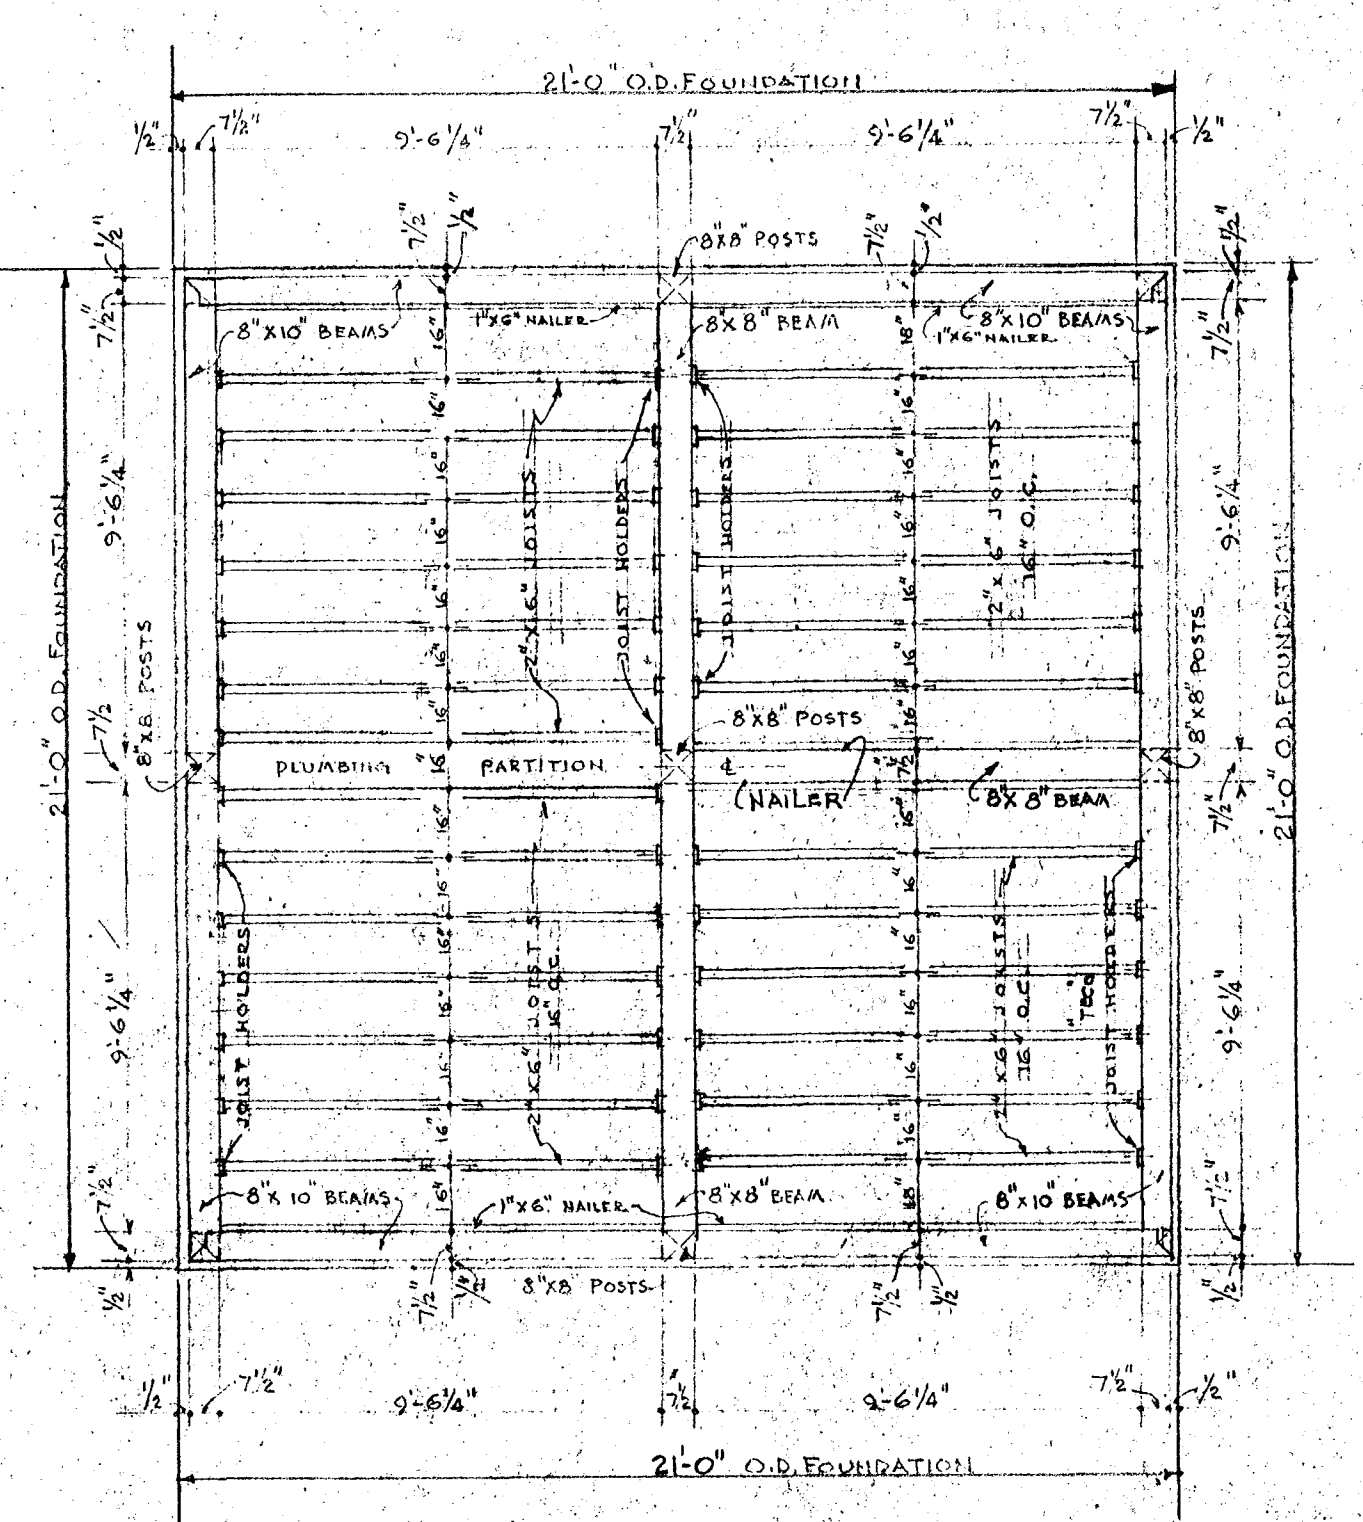

ROOF FRAMING PLAN
SCALE 1/4" = 1'-0"

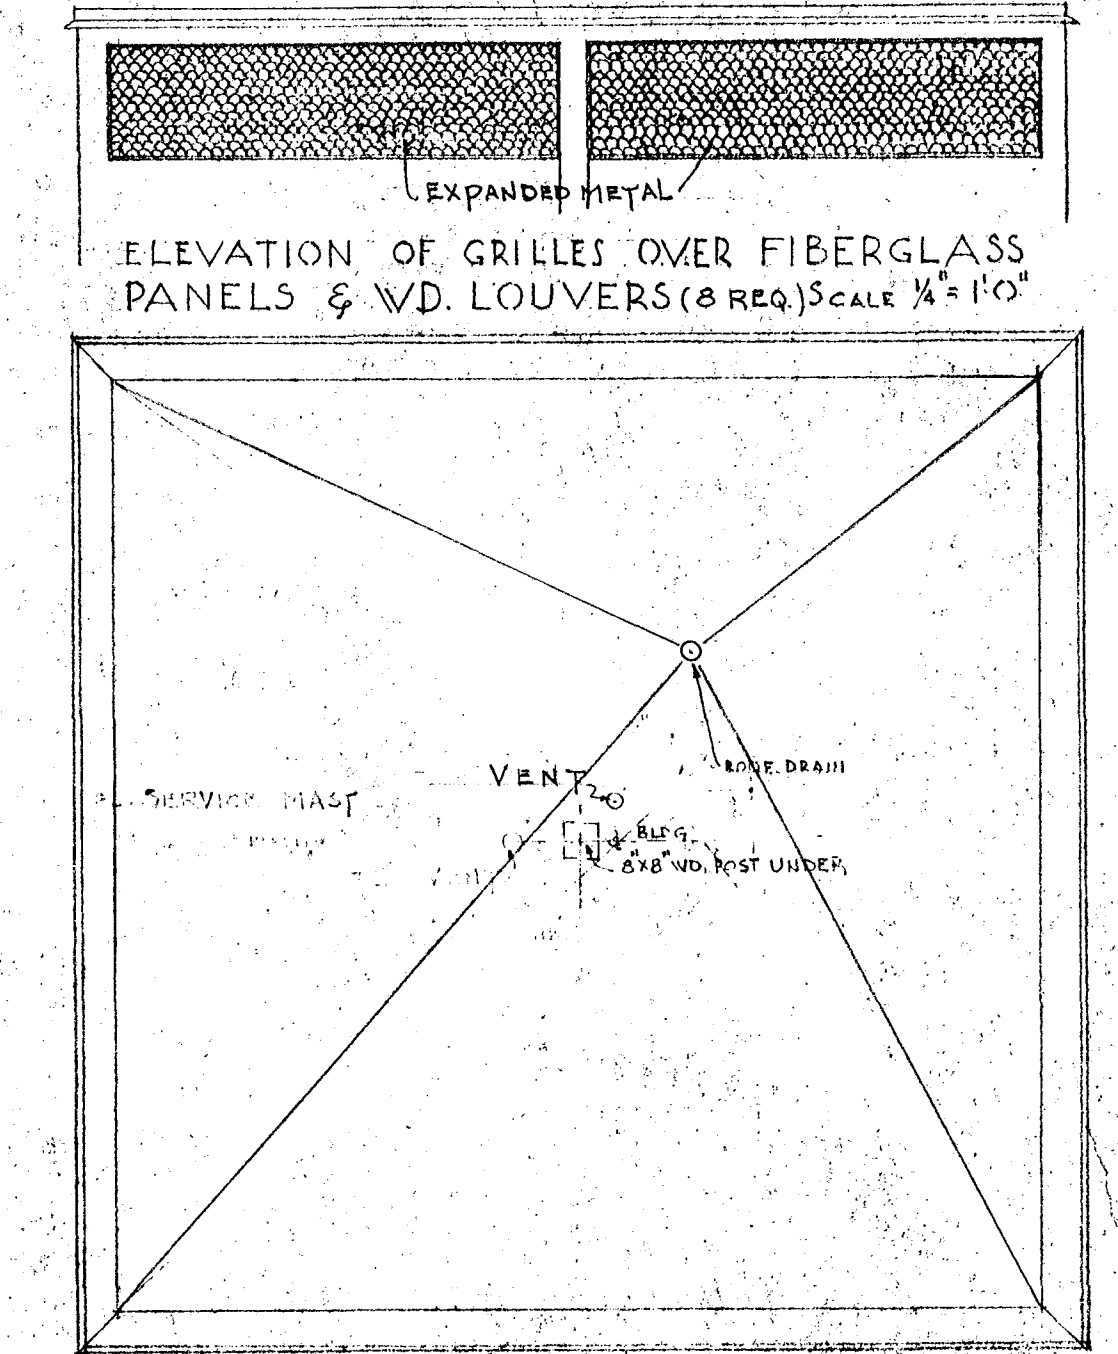


PLAN OF ROOF
SCALE 1/4" = 1'-0"

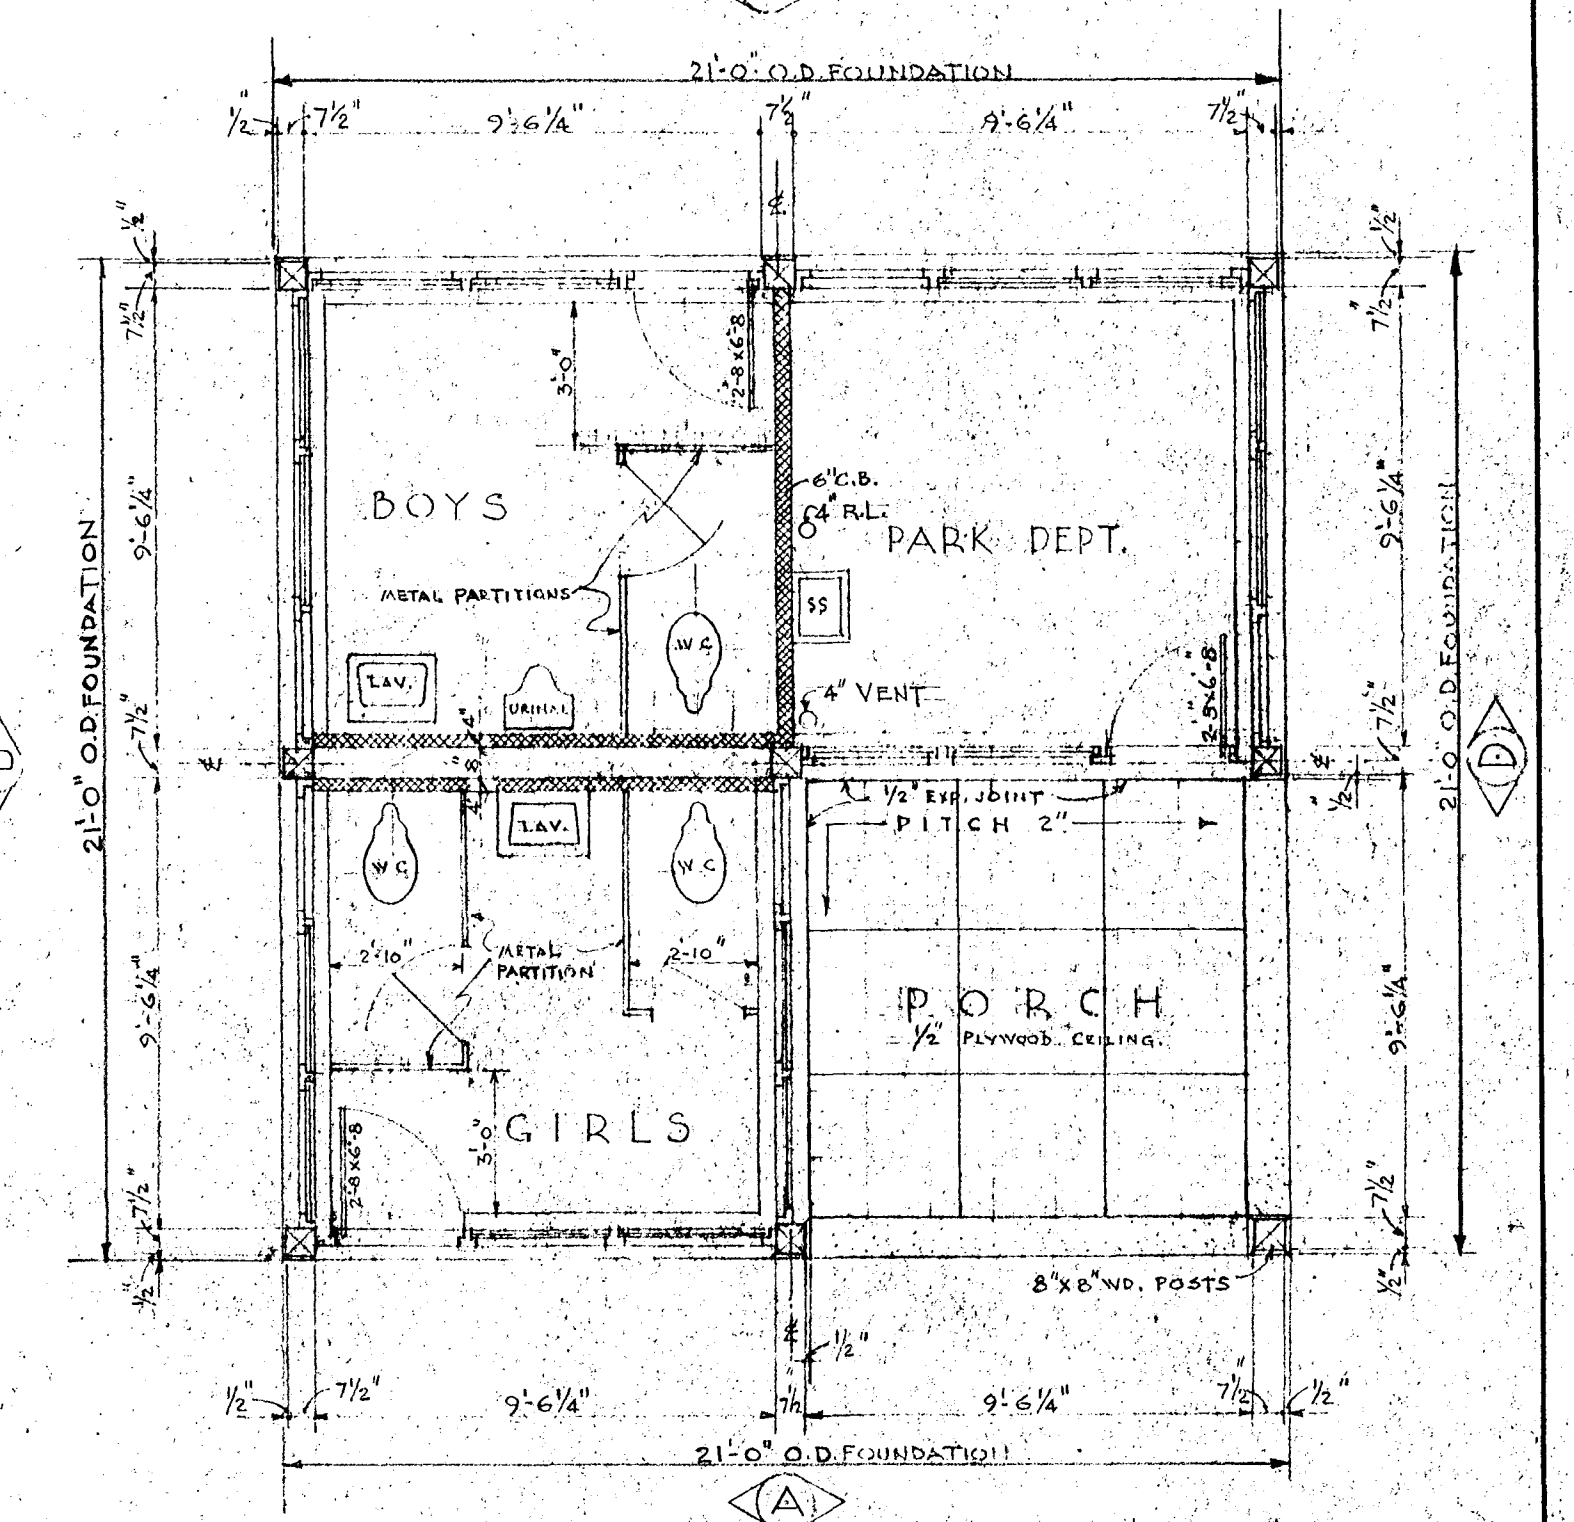


GROUND FLOOR PLAN
SCALE 1/4" = 1'-0"


PLANS & ELEVATIONS OF PARK FIELD HOUSE

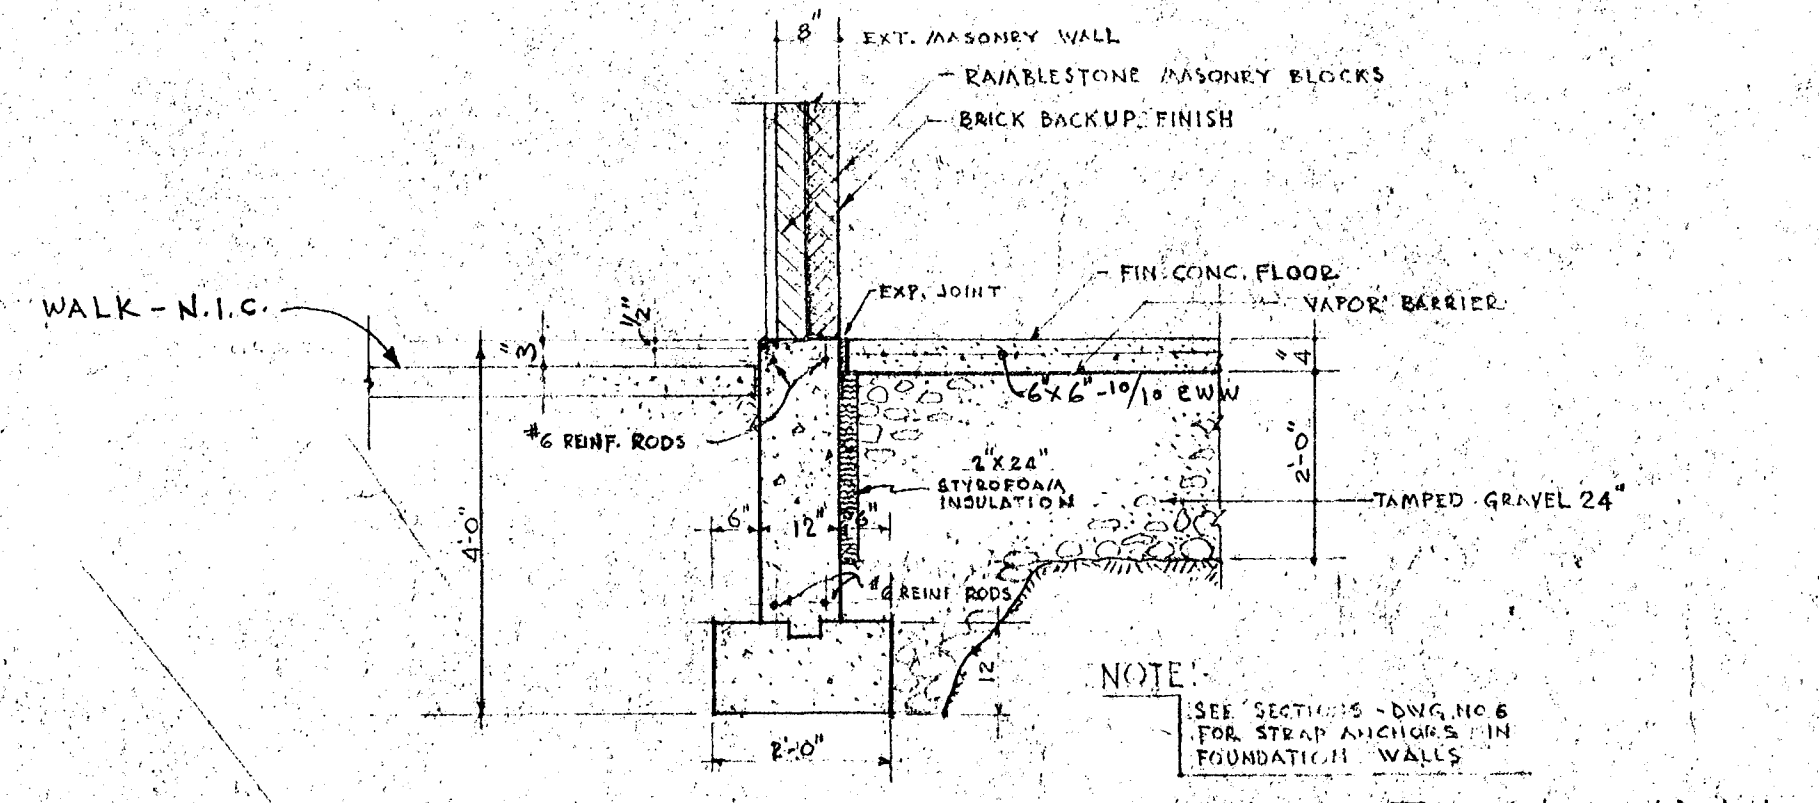


TYPICAL SECTION - FOUNDATION WALL
SCALE 1/2" = 1'-0"

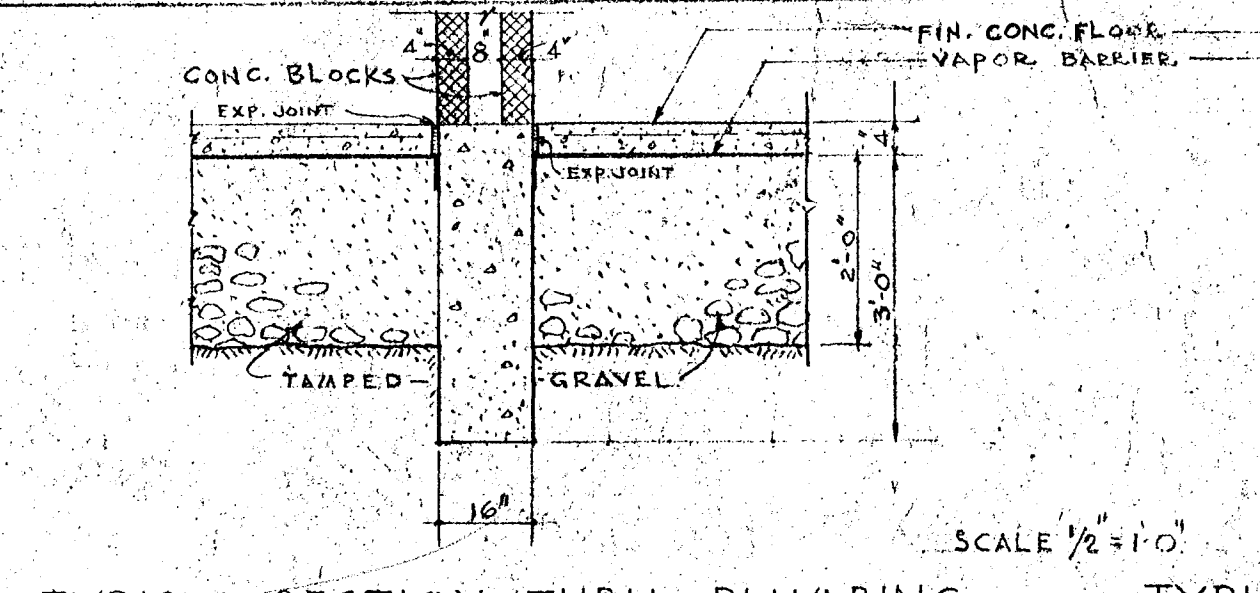

TYPICAL SECTION THRU PLUMBING PARTITION BETWEEN TOILETS
SCALE 1/2" = 1'-0"

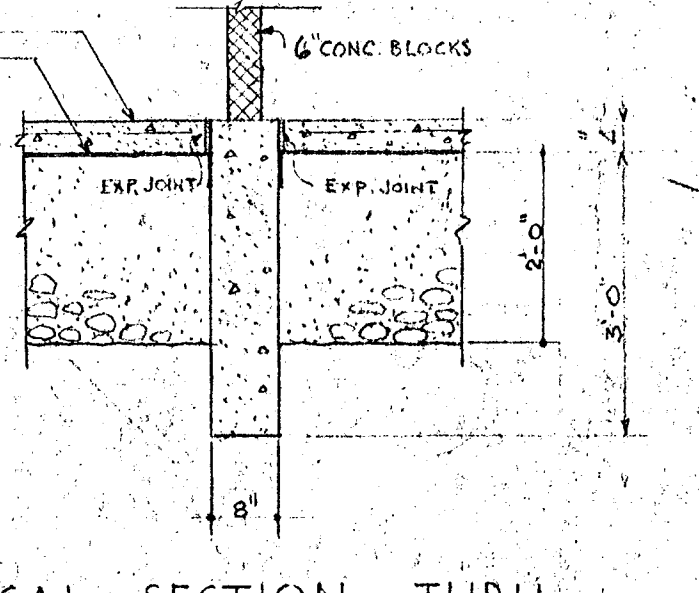

TYPICAL SECTION THRU DIVIDER PARTITION
SCALE 1/2" = 1'-0"

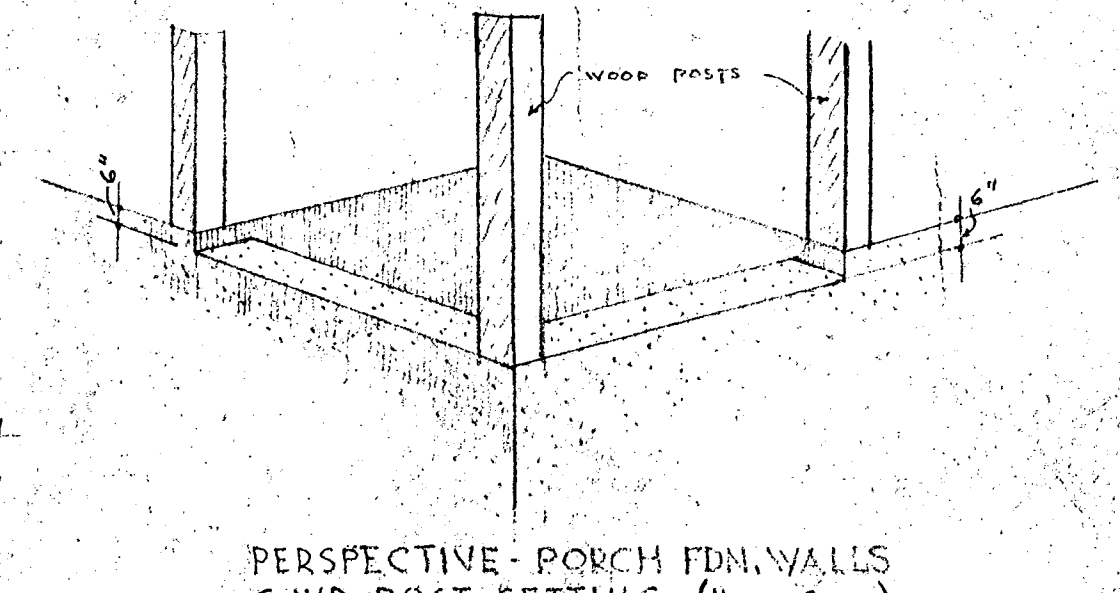

PERSPECTIVE - PORCH FDN. WALLS & WD. POST SETTING (NOT TO SCALE)

CITY OF HARTFORD, CONNECTICUT DEPARTMENT OF ENGINEERING		DWG. NO.
FIELD HOUSE AT ST. BENEDICT'S PLAYGROUND - NO. MAIN ST. AND SHELTER AT DELUGO PLAYGROUND BROOK ST. - HARTFORD, CONN.		22
SUBMITTED J. H. Thompson CITY ARCHITECT	RECOMMENDED J. H. Thompson CITY ARCHITECT	APPROVED J. H. Thompson CITY ENGINEER
DESIGN D.J.T. DRAWN C.B.	DAYBOOK No. 0100183	DATE MAR. 13, 1948