


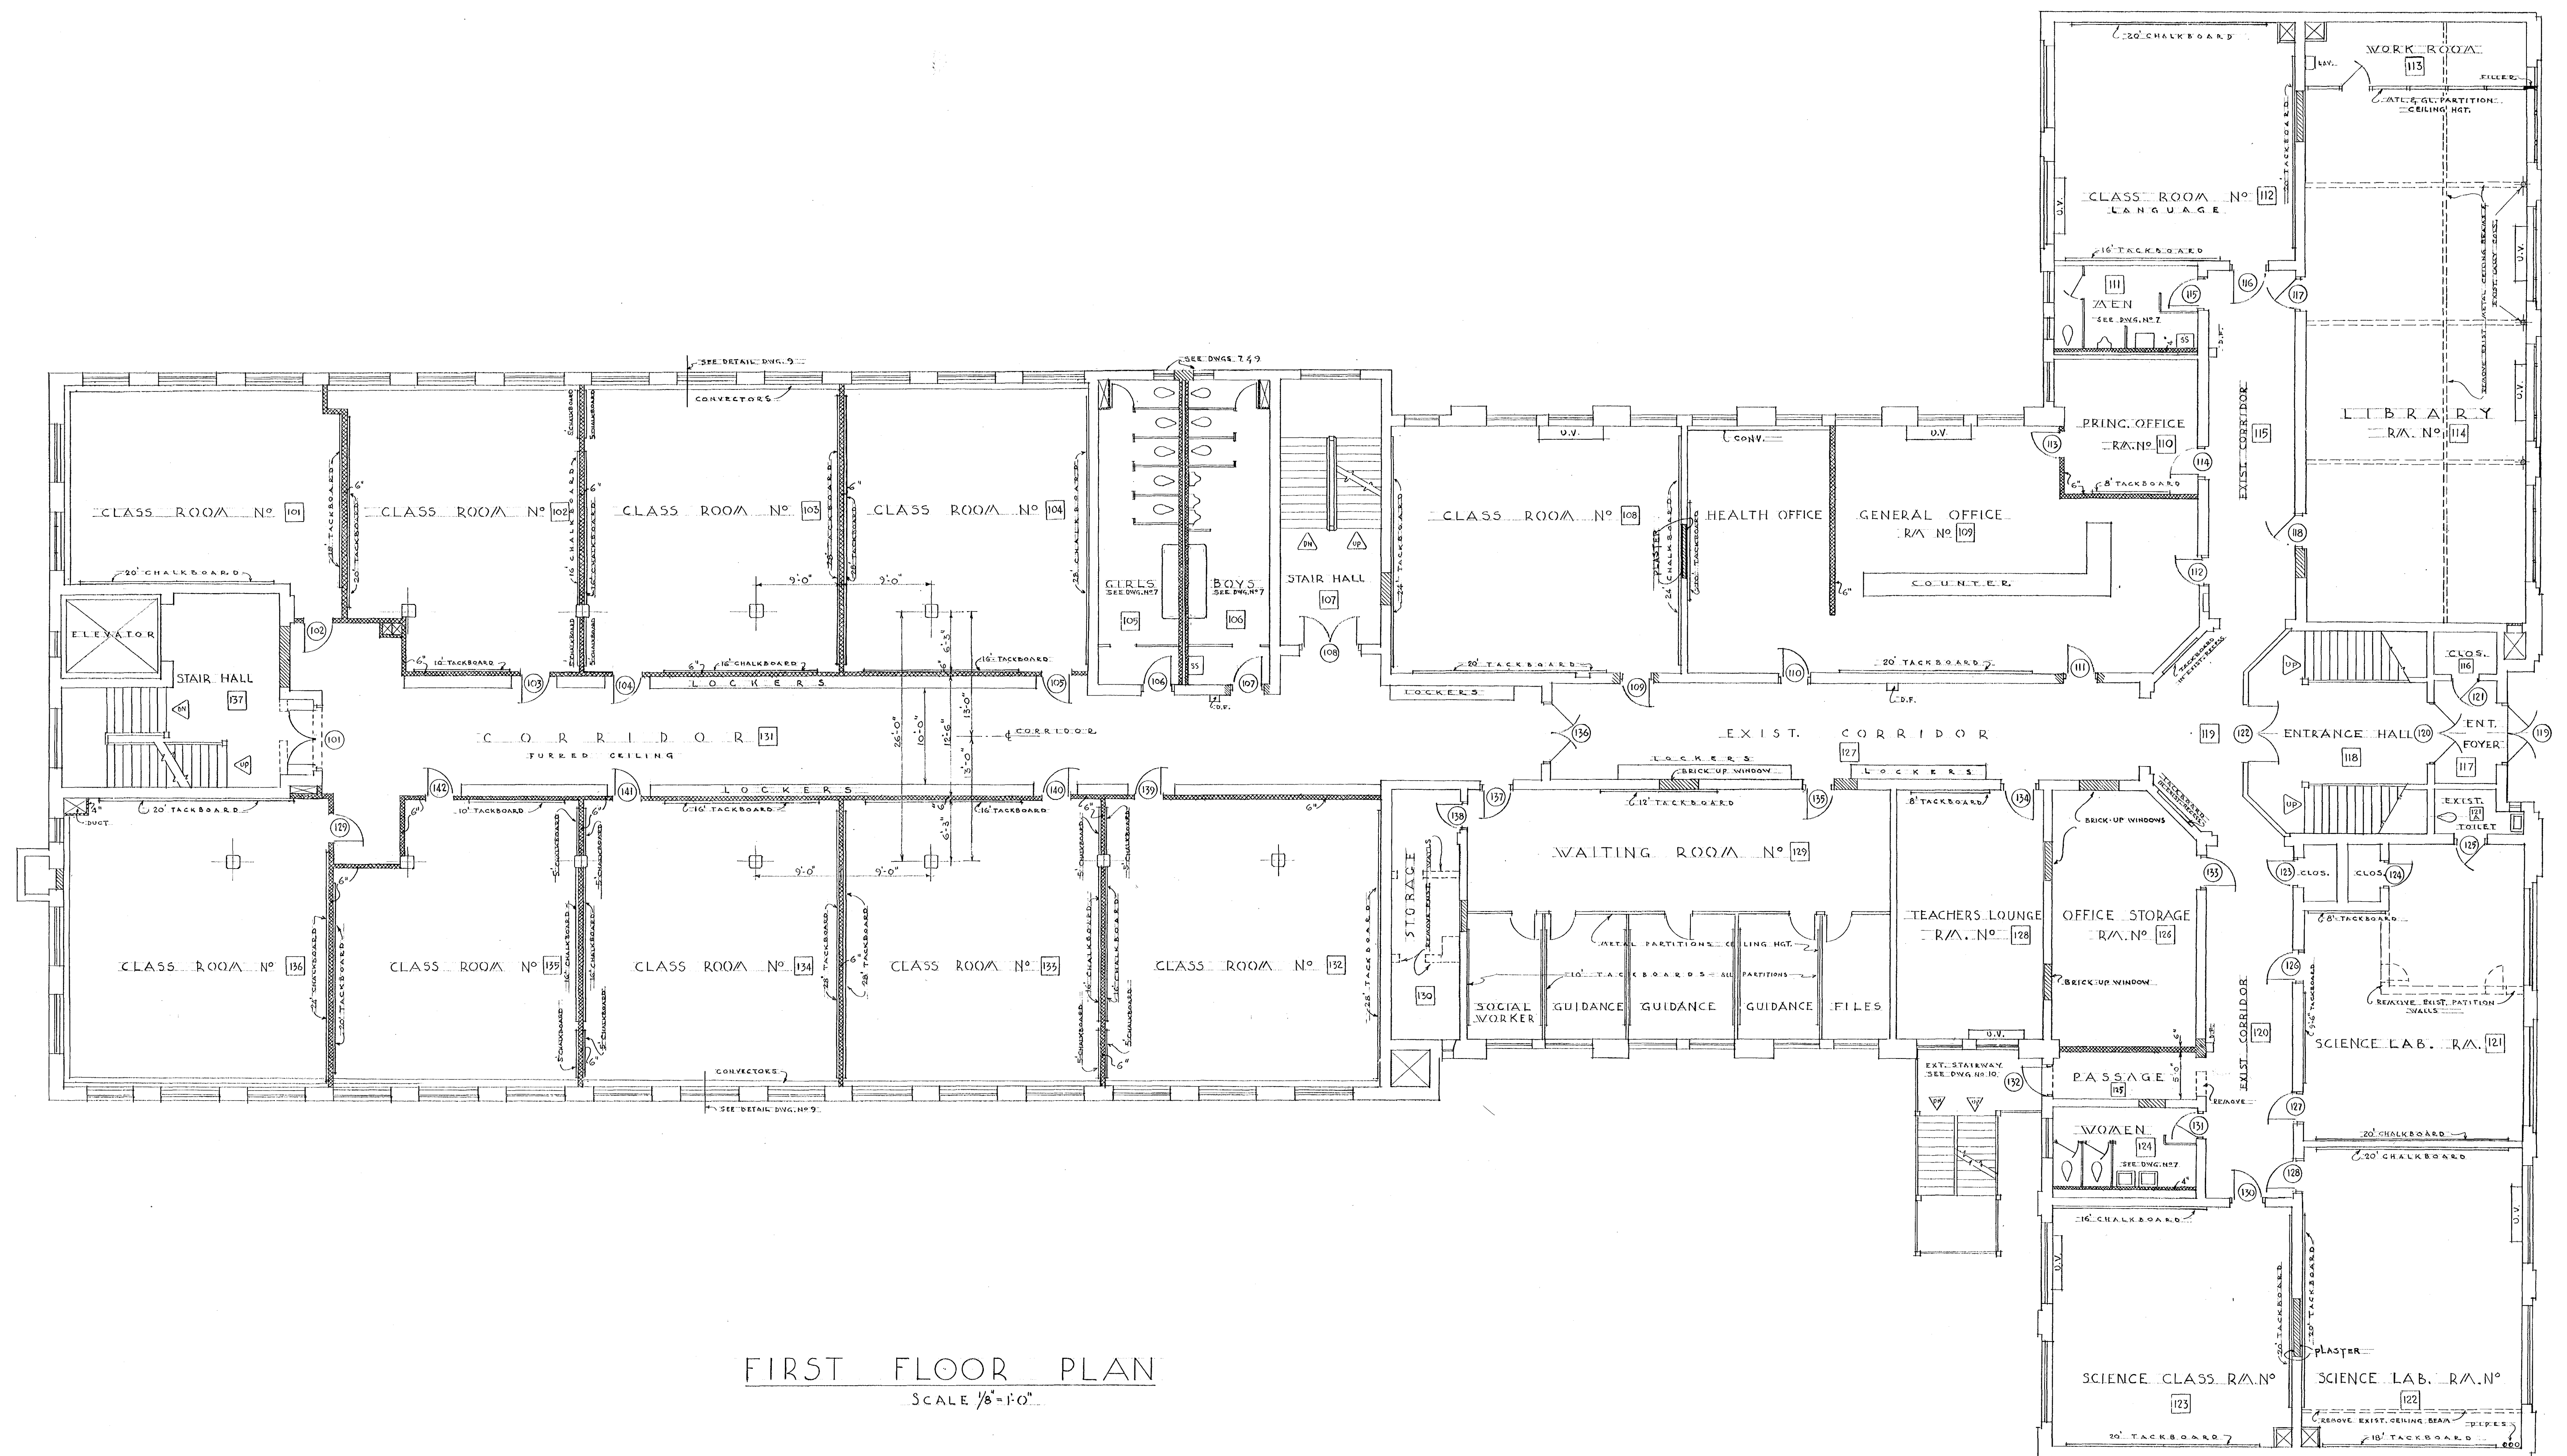

FIRST FLOOR PLAN
SCALE 1/8"=1'-0"

VERIFY EXISTING
CONDITIONS AND
DIMENSIONS AT
BUILDING

CITY OF HARTFORD, CONNECTICUT DEPARTMENT OF ENGINEERING		DWG. NO.
WASHINGTON STREET HIGH SCHOOL ALTERNATIONS 110 WASHINGTON ST. HARTFORD, CONN.		3
DESIGNED BY A.H. JONES	CHECKED BY James J. Tarullo	APPROVED BY CITY ENGINEER
DATE APR 7 1965	DAYBOOK NO. 09876	