


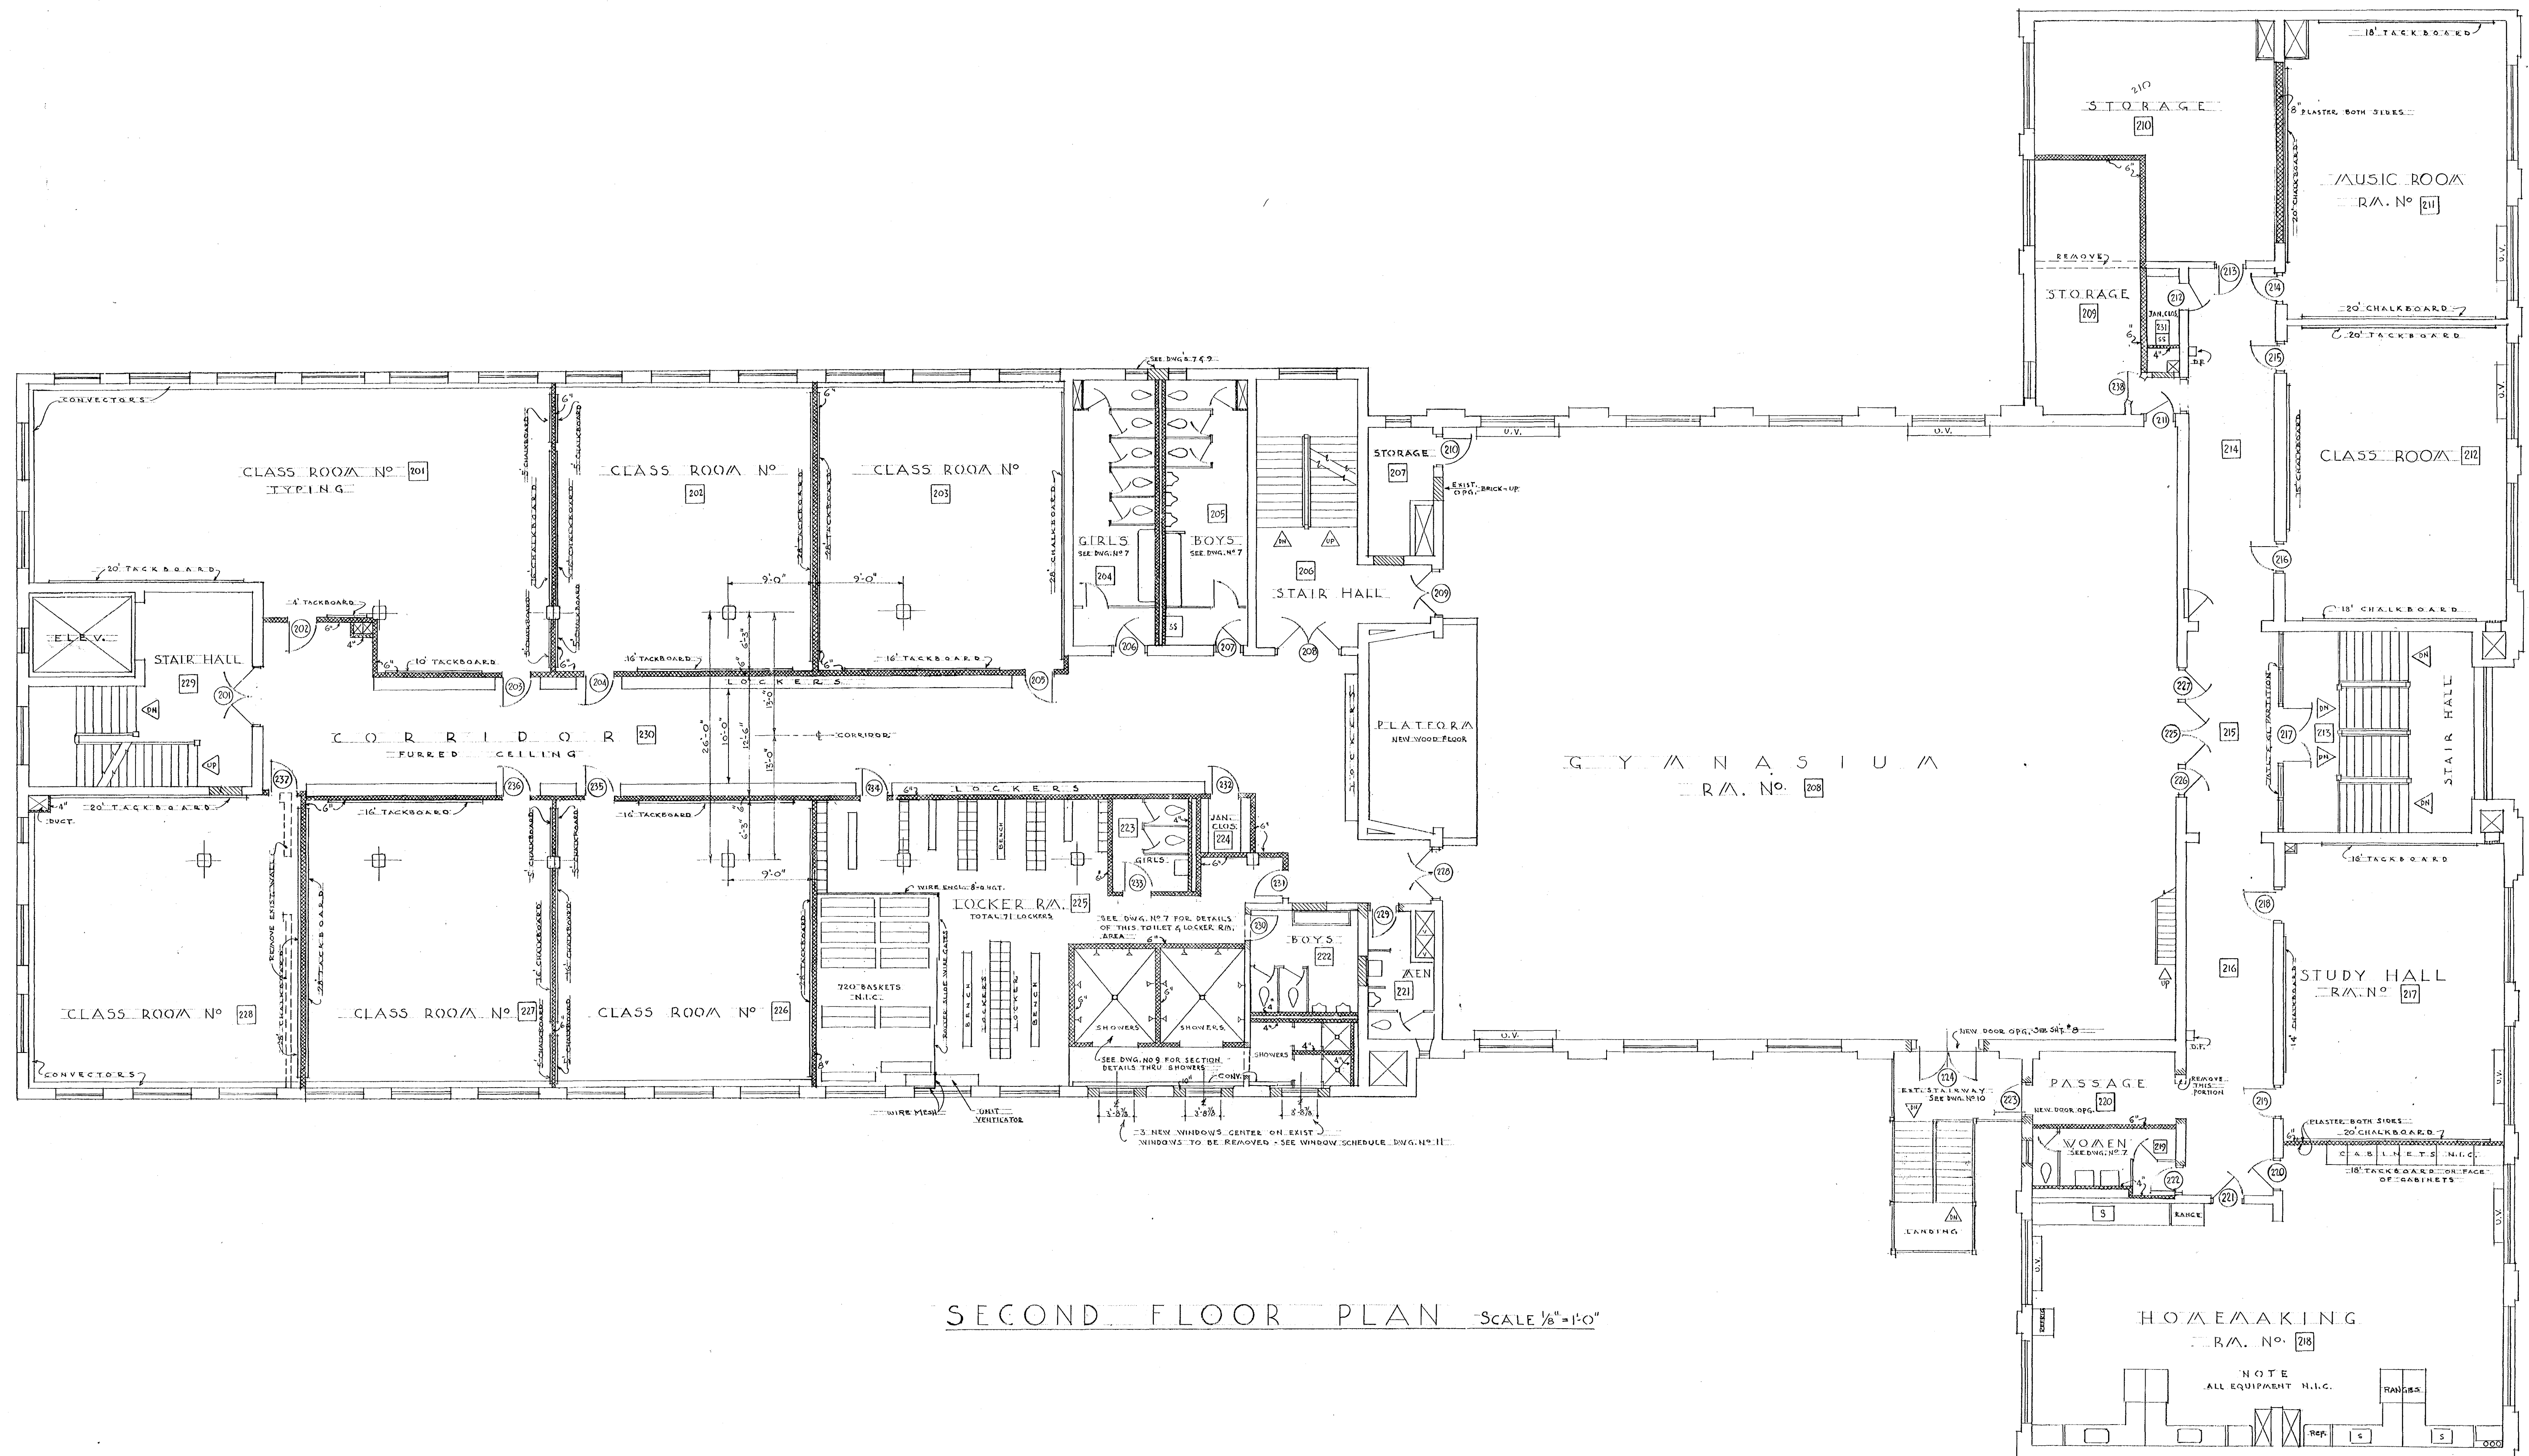

SECOND FLOOR PLAN SCALE 1/8" = 1'-0"

VERIFY EXISTING
CONDITIONS AND
DIMENSIONS AT
BUILDING

CITY OF HARTFORD, CONNECTICUT DEPARTMENT OF ENGINEERING			
WASHINGTON STREET HIGH SCHOOL ALTERATIONS 110 WASHINGTON ST. HARTFORD, CONN.			DWG. NO. 4
DESIGNED BY <i>A.H. Hays</i>	RECOMMENDED BY <i>David J. Tardiff</i>	APPROVED BY <i>Arthur H. Hays</i>	
CITY ENGINEER	CITY ENGINEER	CITY ENGINEER	
CHECKED BY <i>AKS</i>	DRAWN BY <i>CB</i>	DAYBOOK NO. 09876-E	
DATE APR. 7, 1965			