


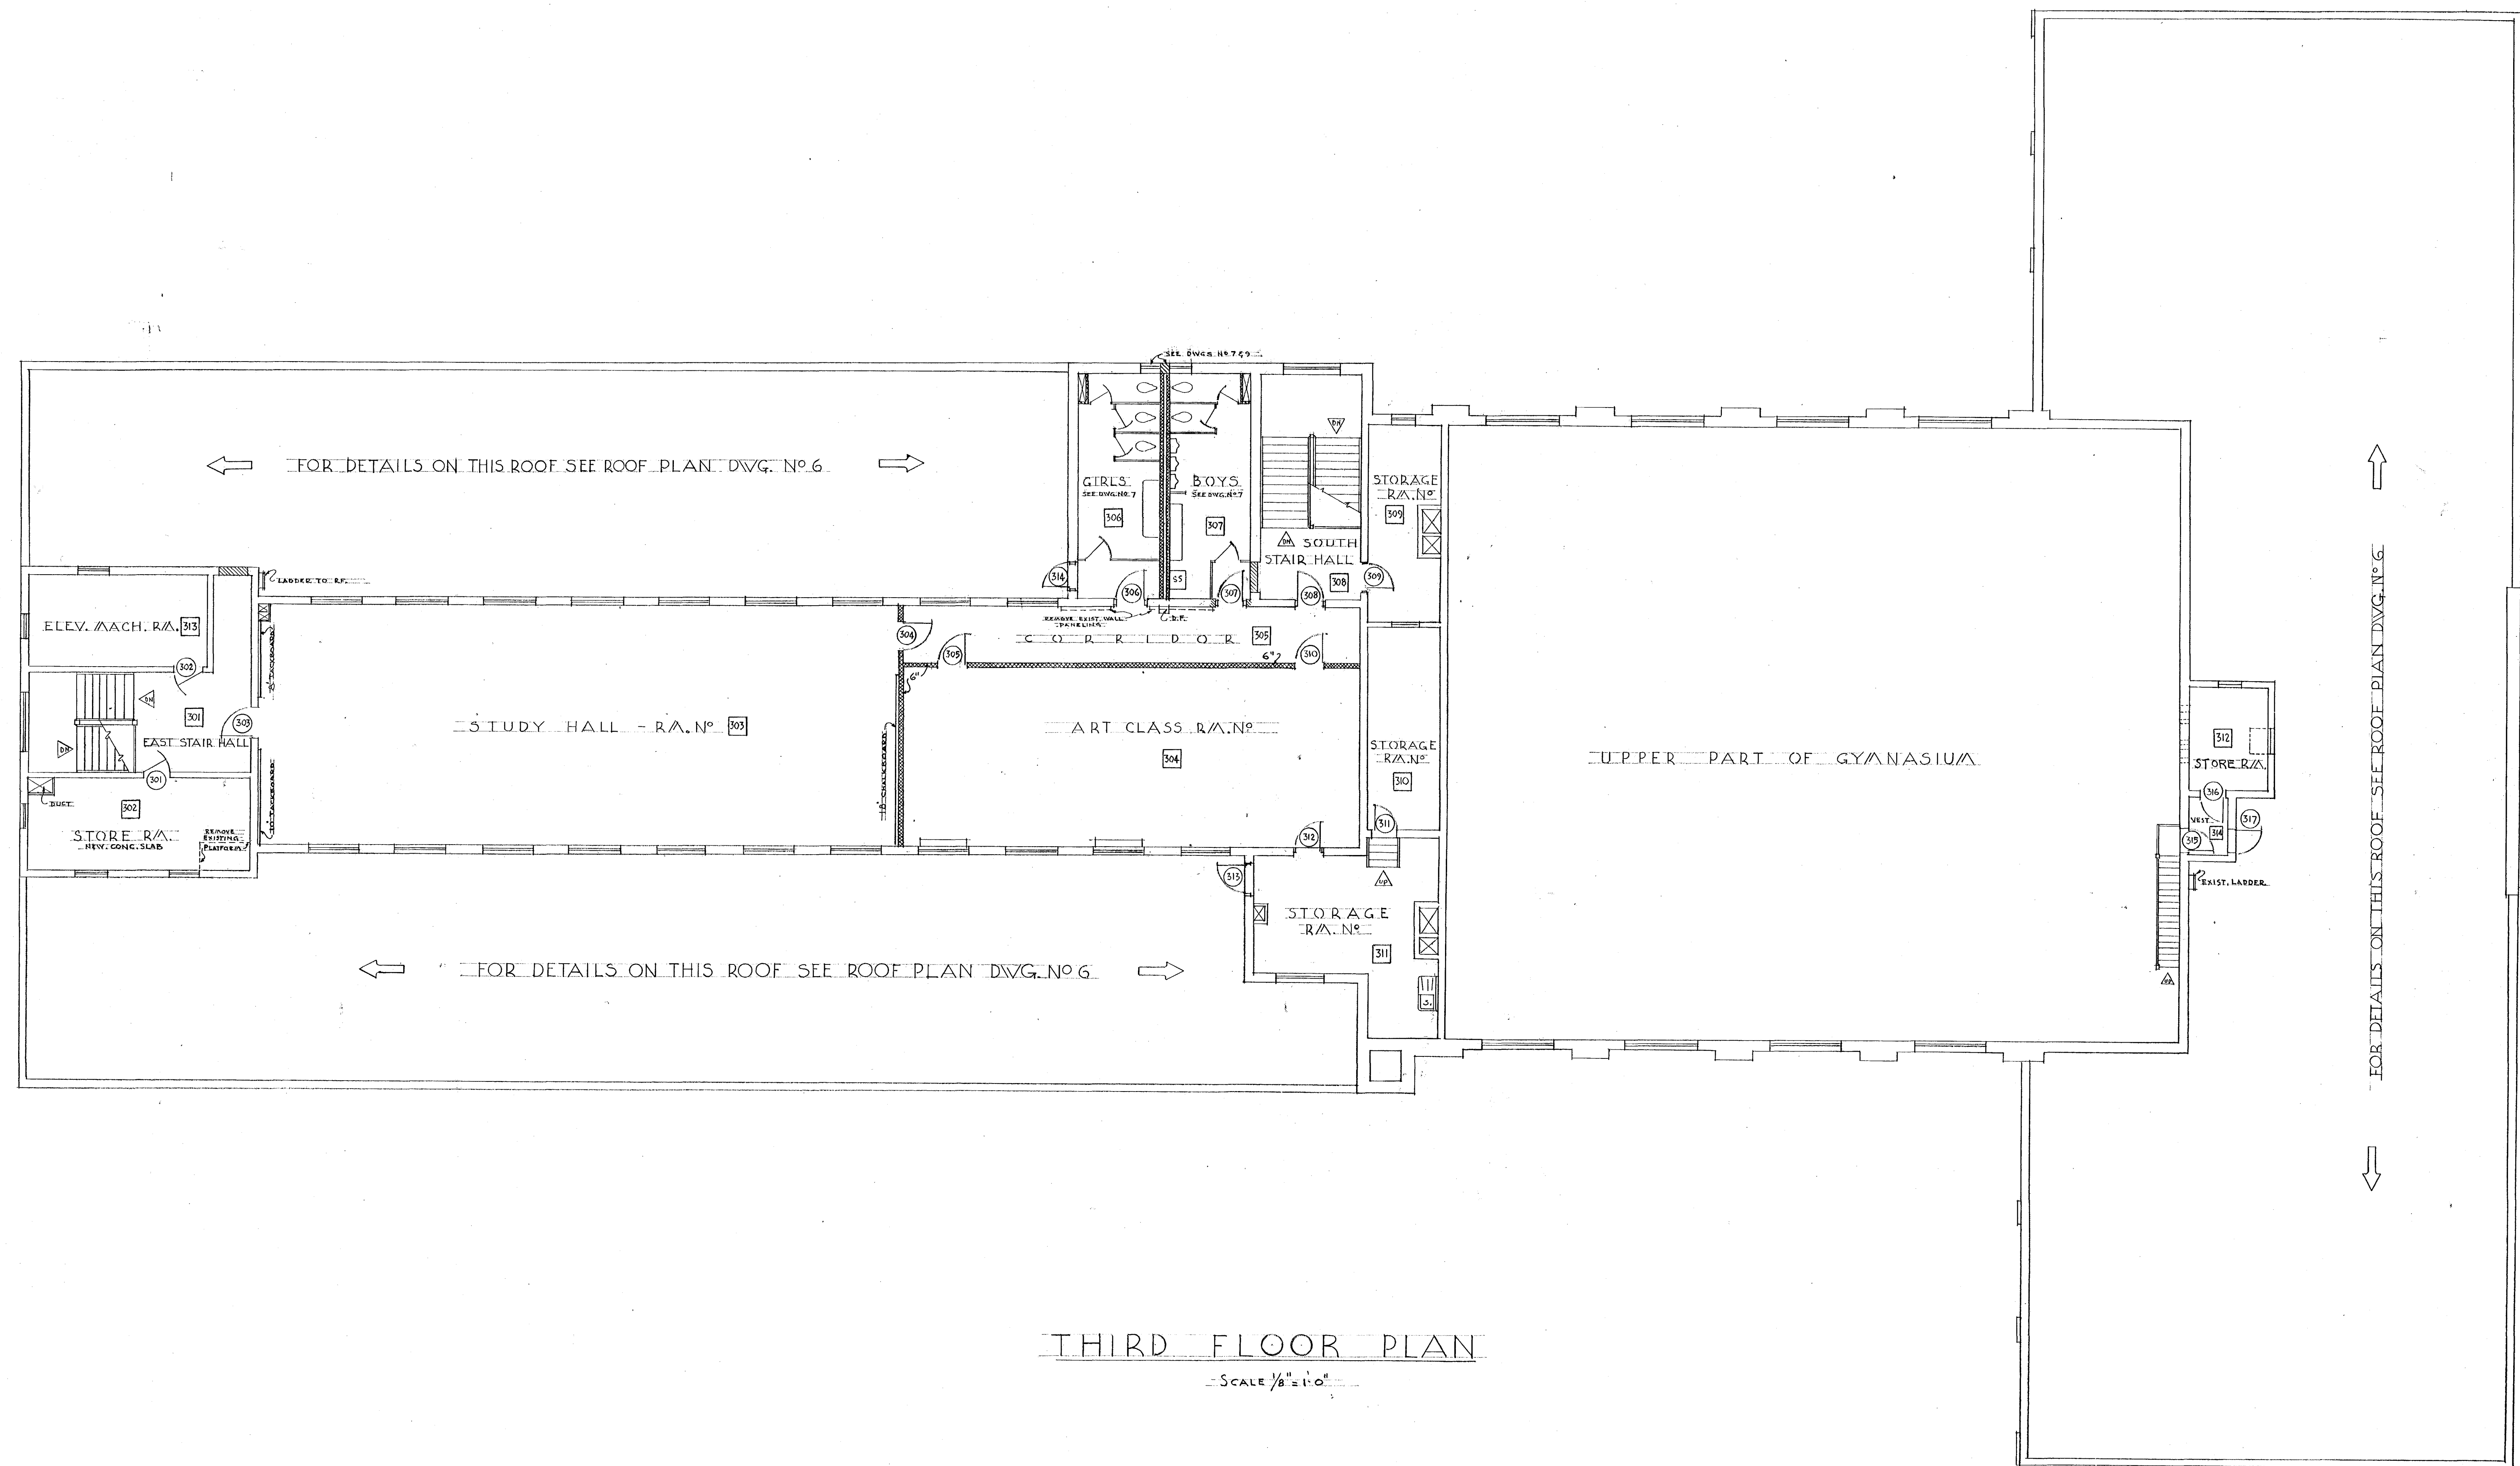

THIRD FLOOR PLAN
SCALE 1/8" = 1'-0"

CITY OF HARTFORD, CONNECTICUT DEPARTMENT OF ENGINEERING			
WASHINGTON STREET HIGH SCHOOL ALTERATIONS 110 WASHINGTON ST. HARTFORD, CONN.			DWG. No. 15
SUBMITTED <i>A.H. [Signature]</i>	RECOMMENDED <i>Daniel J. Tarullo</i>	APPROVED <i>[Signature]</i>	
DESIGN	DRAWN <i>CB</i>	DAYBOOK NO. 09876-F	
TRACED	CHECK <i>AMS</i>	DATE APR. 7-1965	