




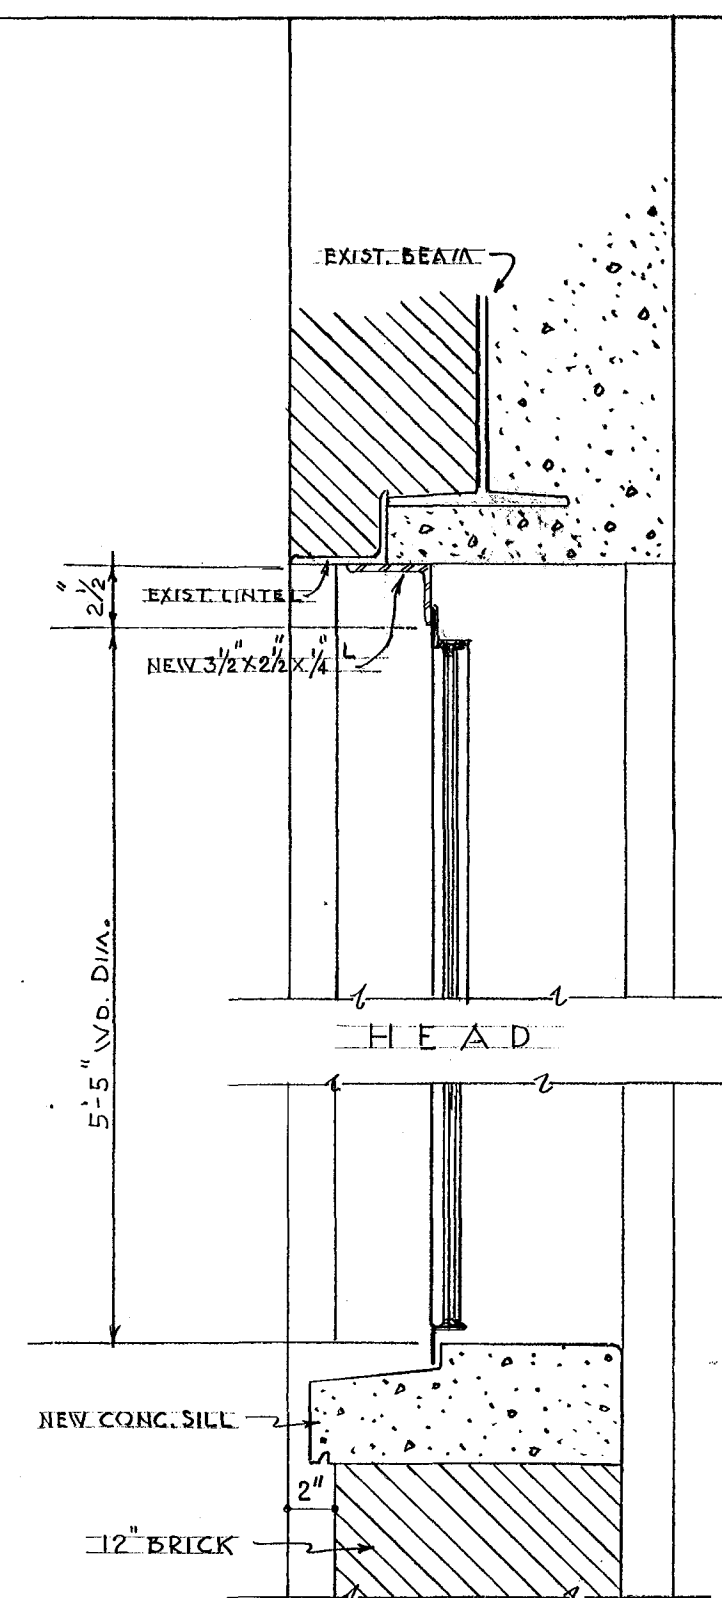


SECTION THRU NEW CAFETERIA WINDOWS
SCALE 1/2" = 1'-0"

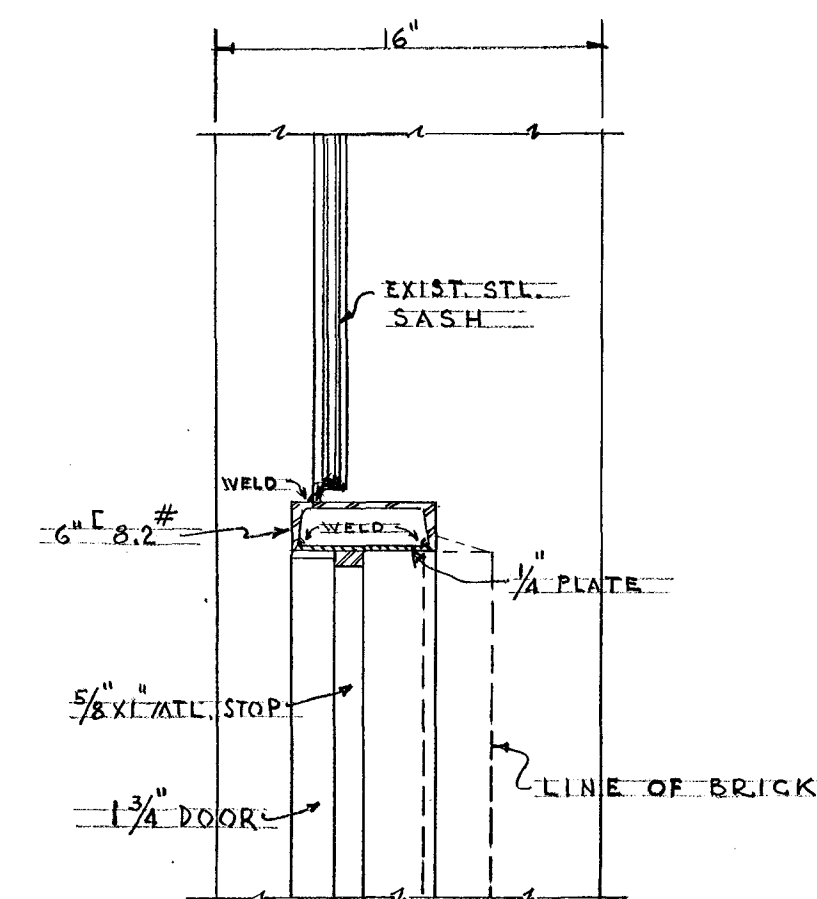

HEAD SECTION THRU EXIT DOOR
SCALE 1/2" = 1'-0"

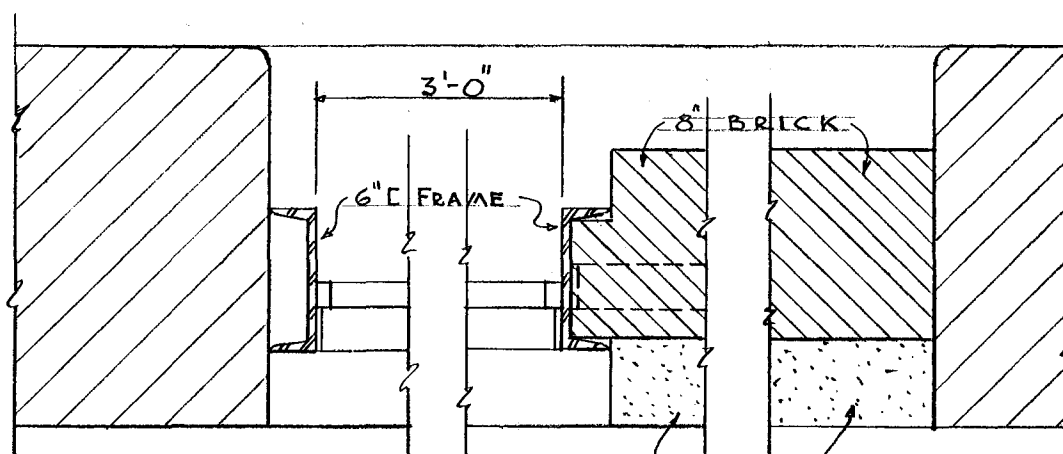


JAMB SECTION SCALE 1/2" = 1'-0"

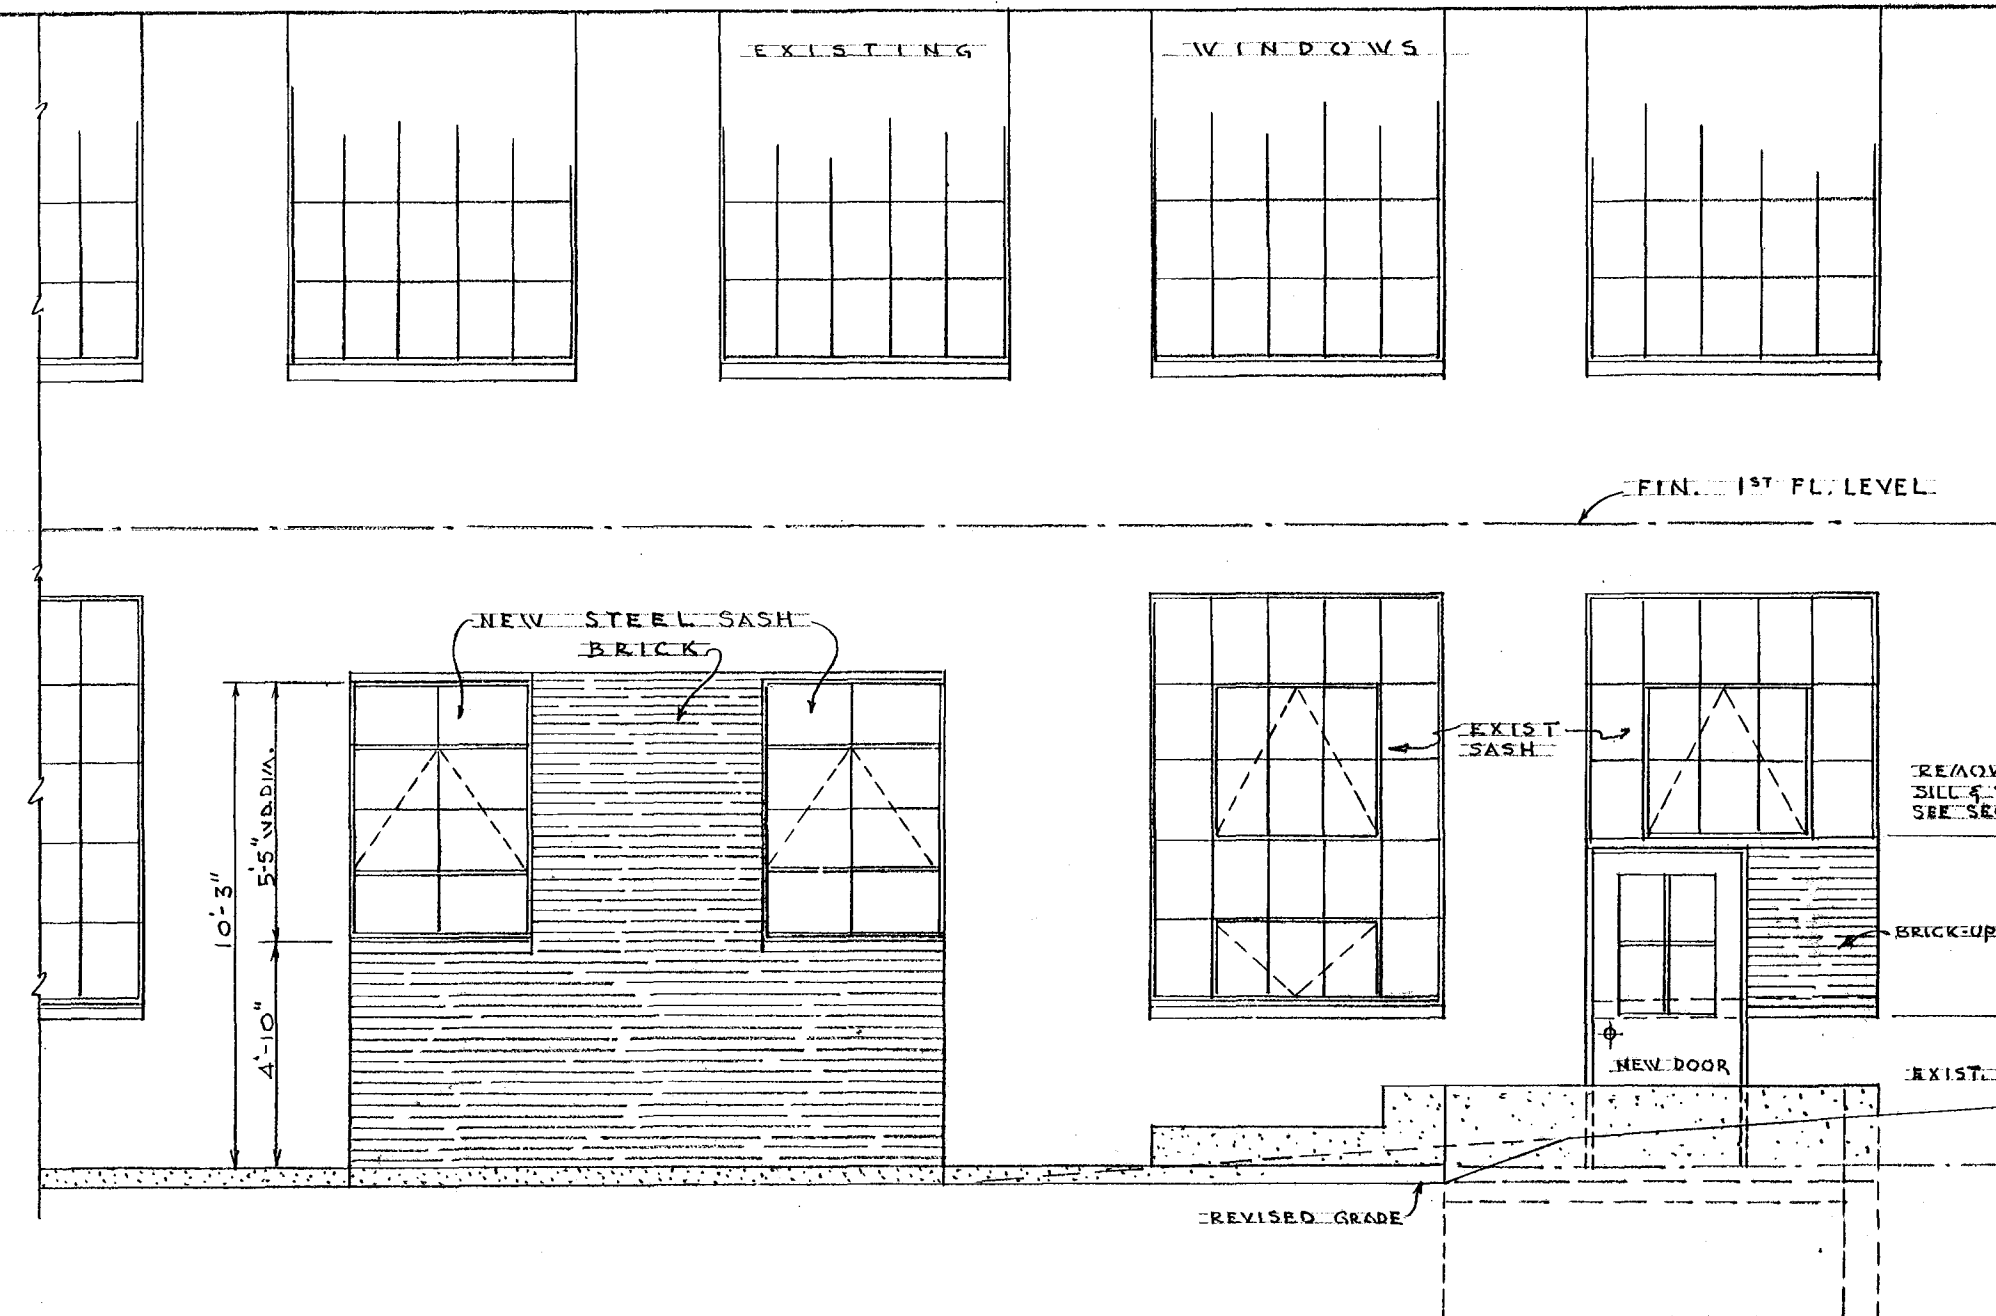


EXTERIOR WALL ELEVATION SCALE 1/4" = 1'-0"

EXTERIOR ELEVATION & DETAILS - GROUND FL.
NEW DOOR & WINDOWS IN CAFETERIA SCALE AS SHOWN

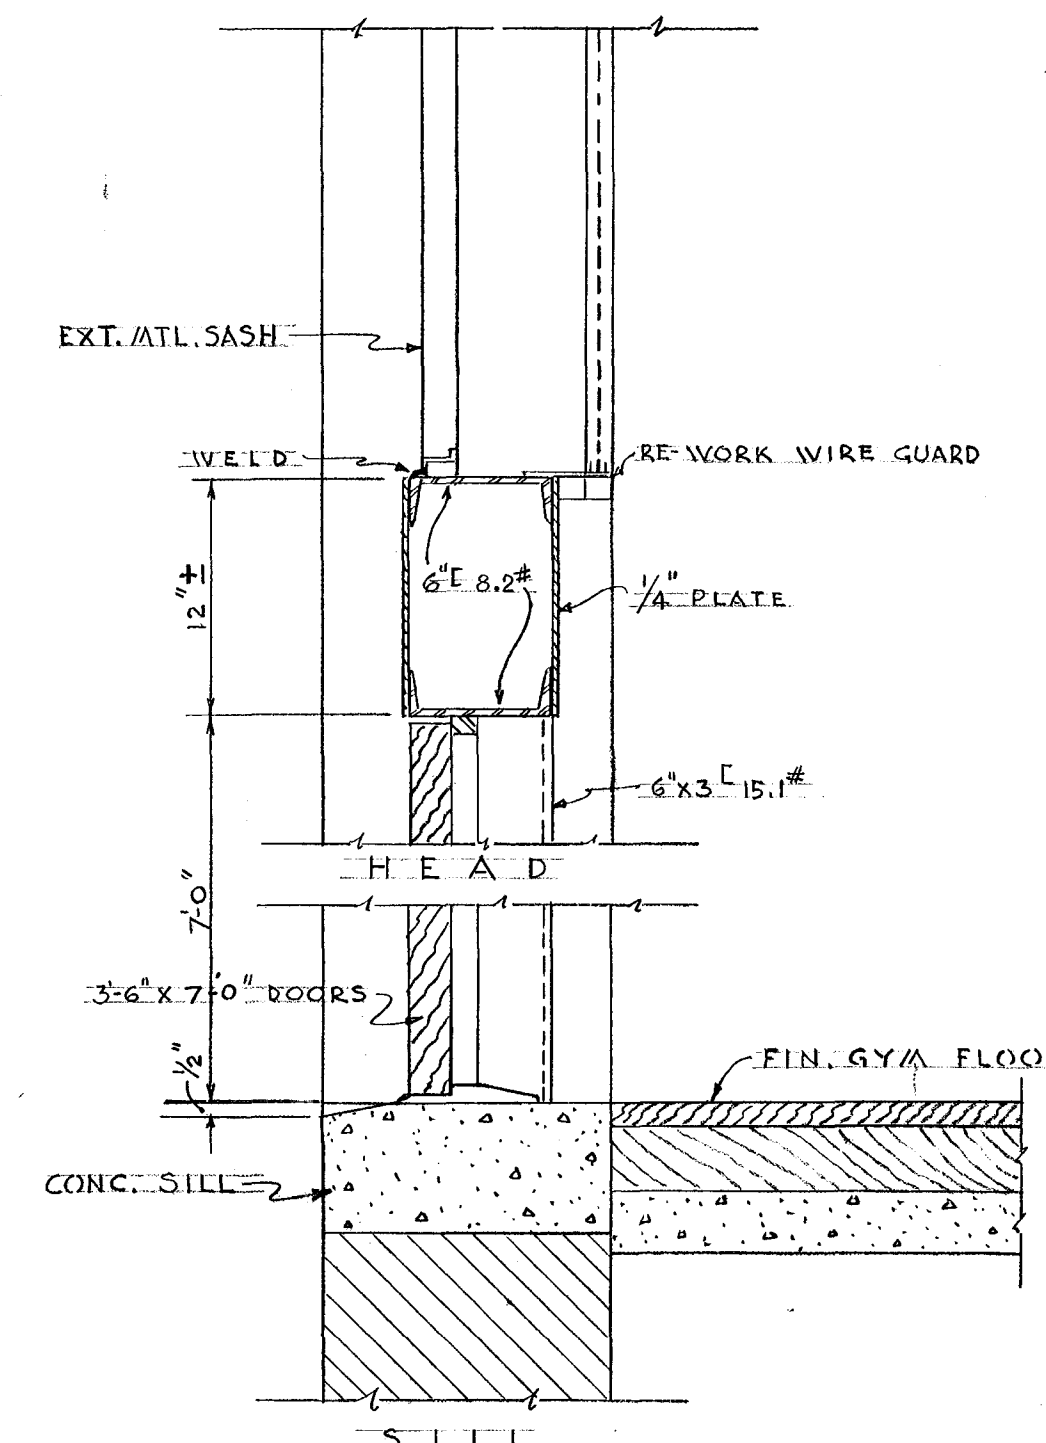


SECTION THRU GYM. EXIT DOOR SCALE 1/2" = 1'-0"


EXTERIOR ELEVATION & DETAILS - 2ND FLOOR
NEW EXIT DOOR FROM GYMNASIUM SCALE AS SHOWN

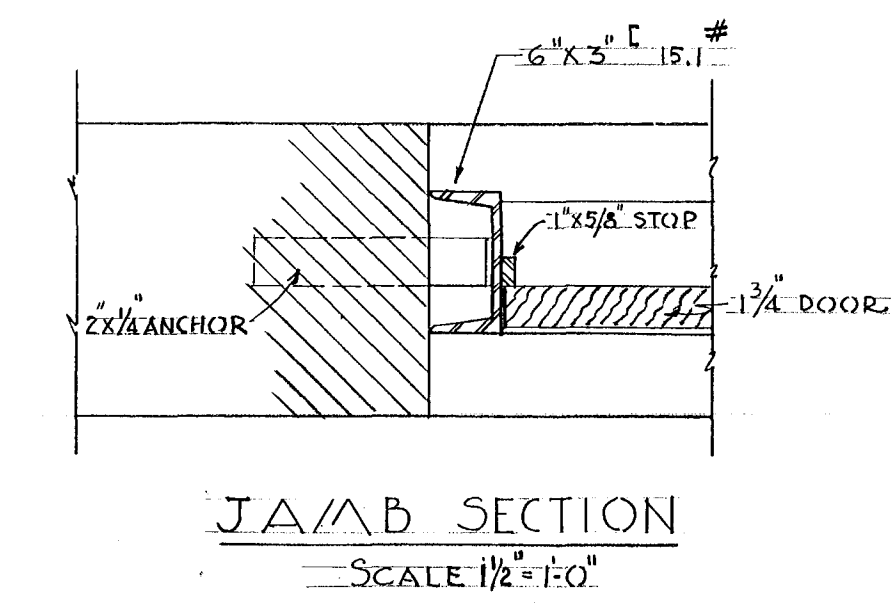


JAMB SECTION
SCALE 1/2" = 1'-0"

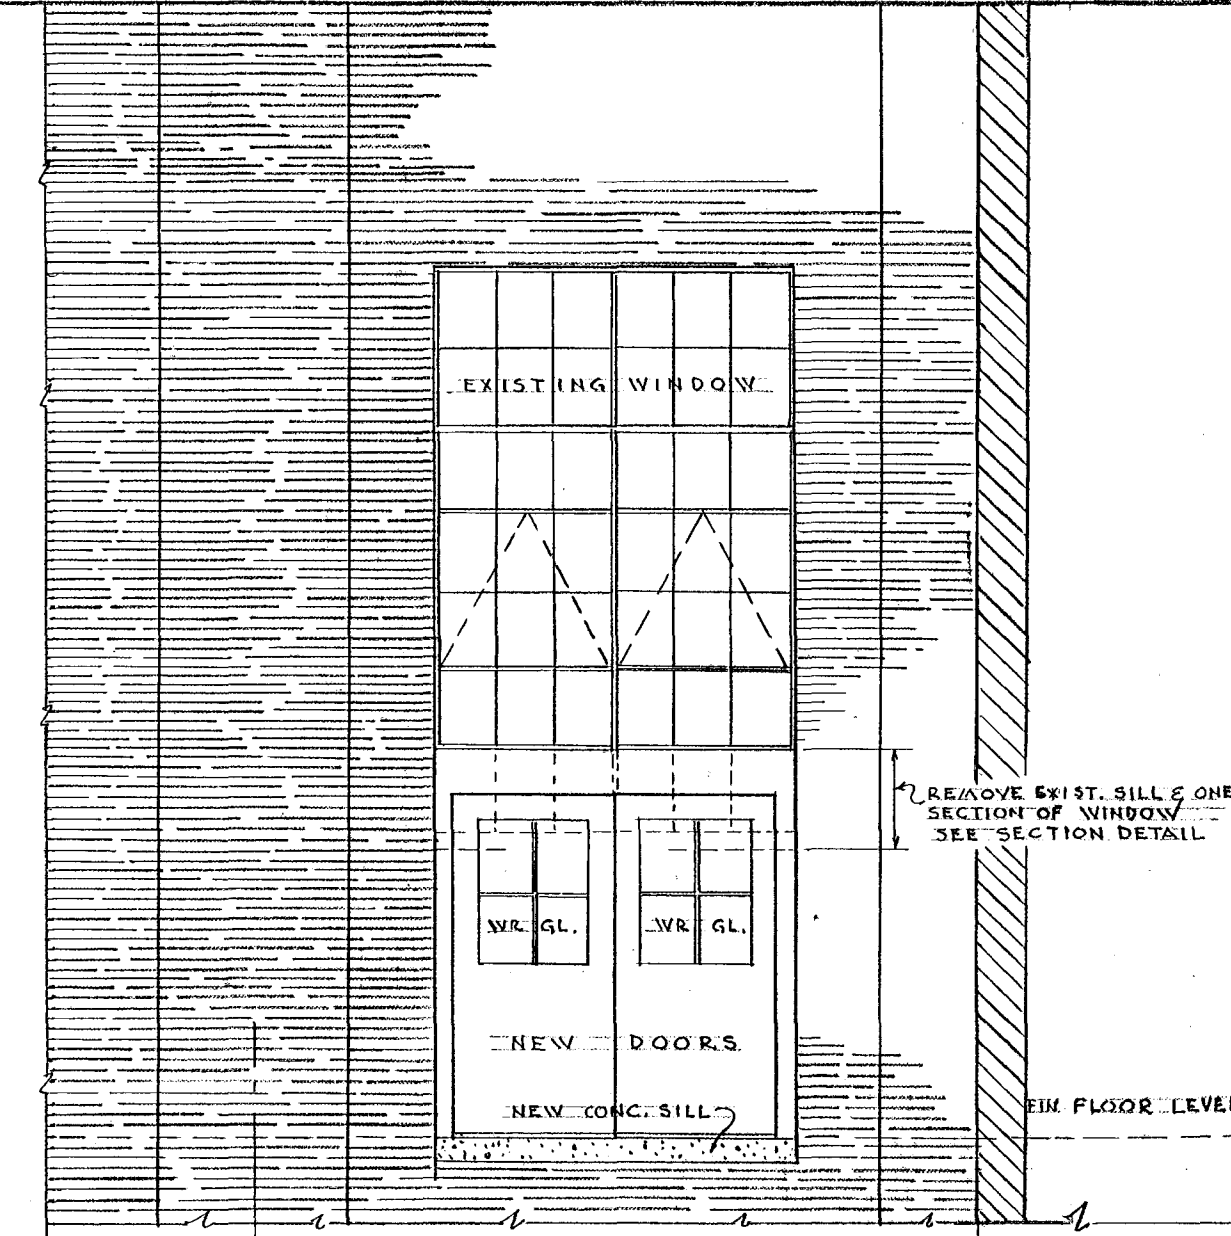

ELEVATION

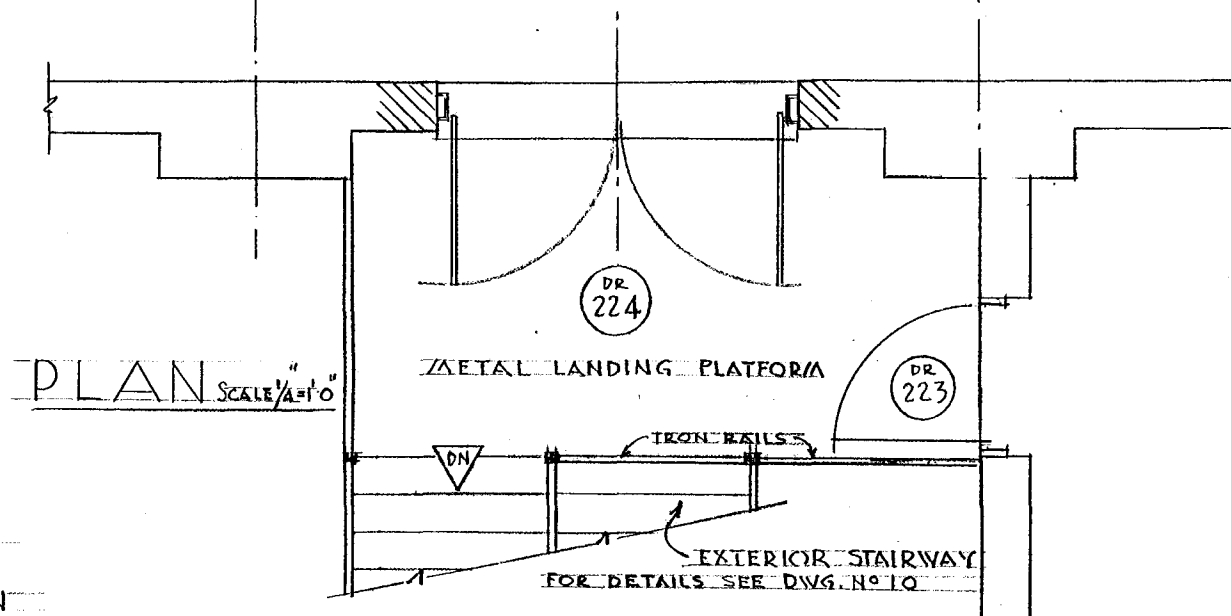



PLAN SCALE 1/4" = 1'-0"

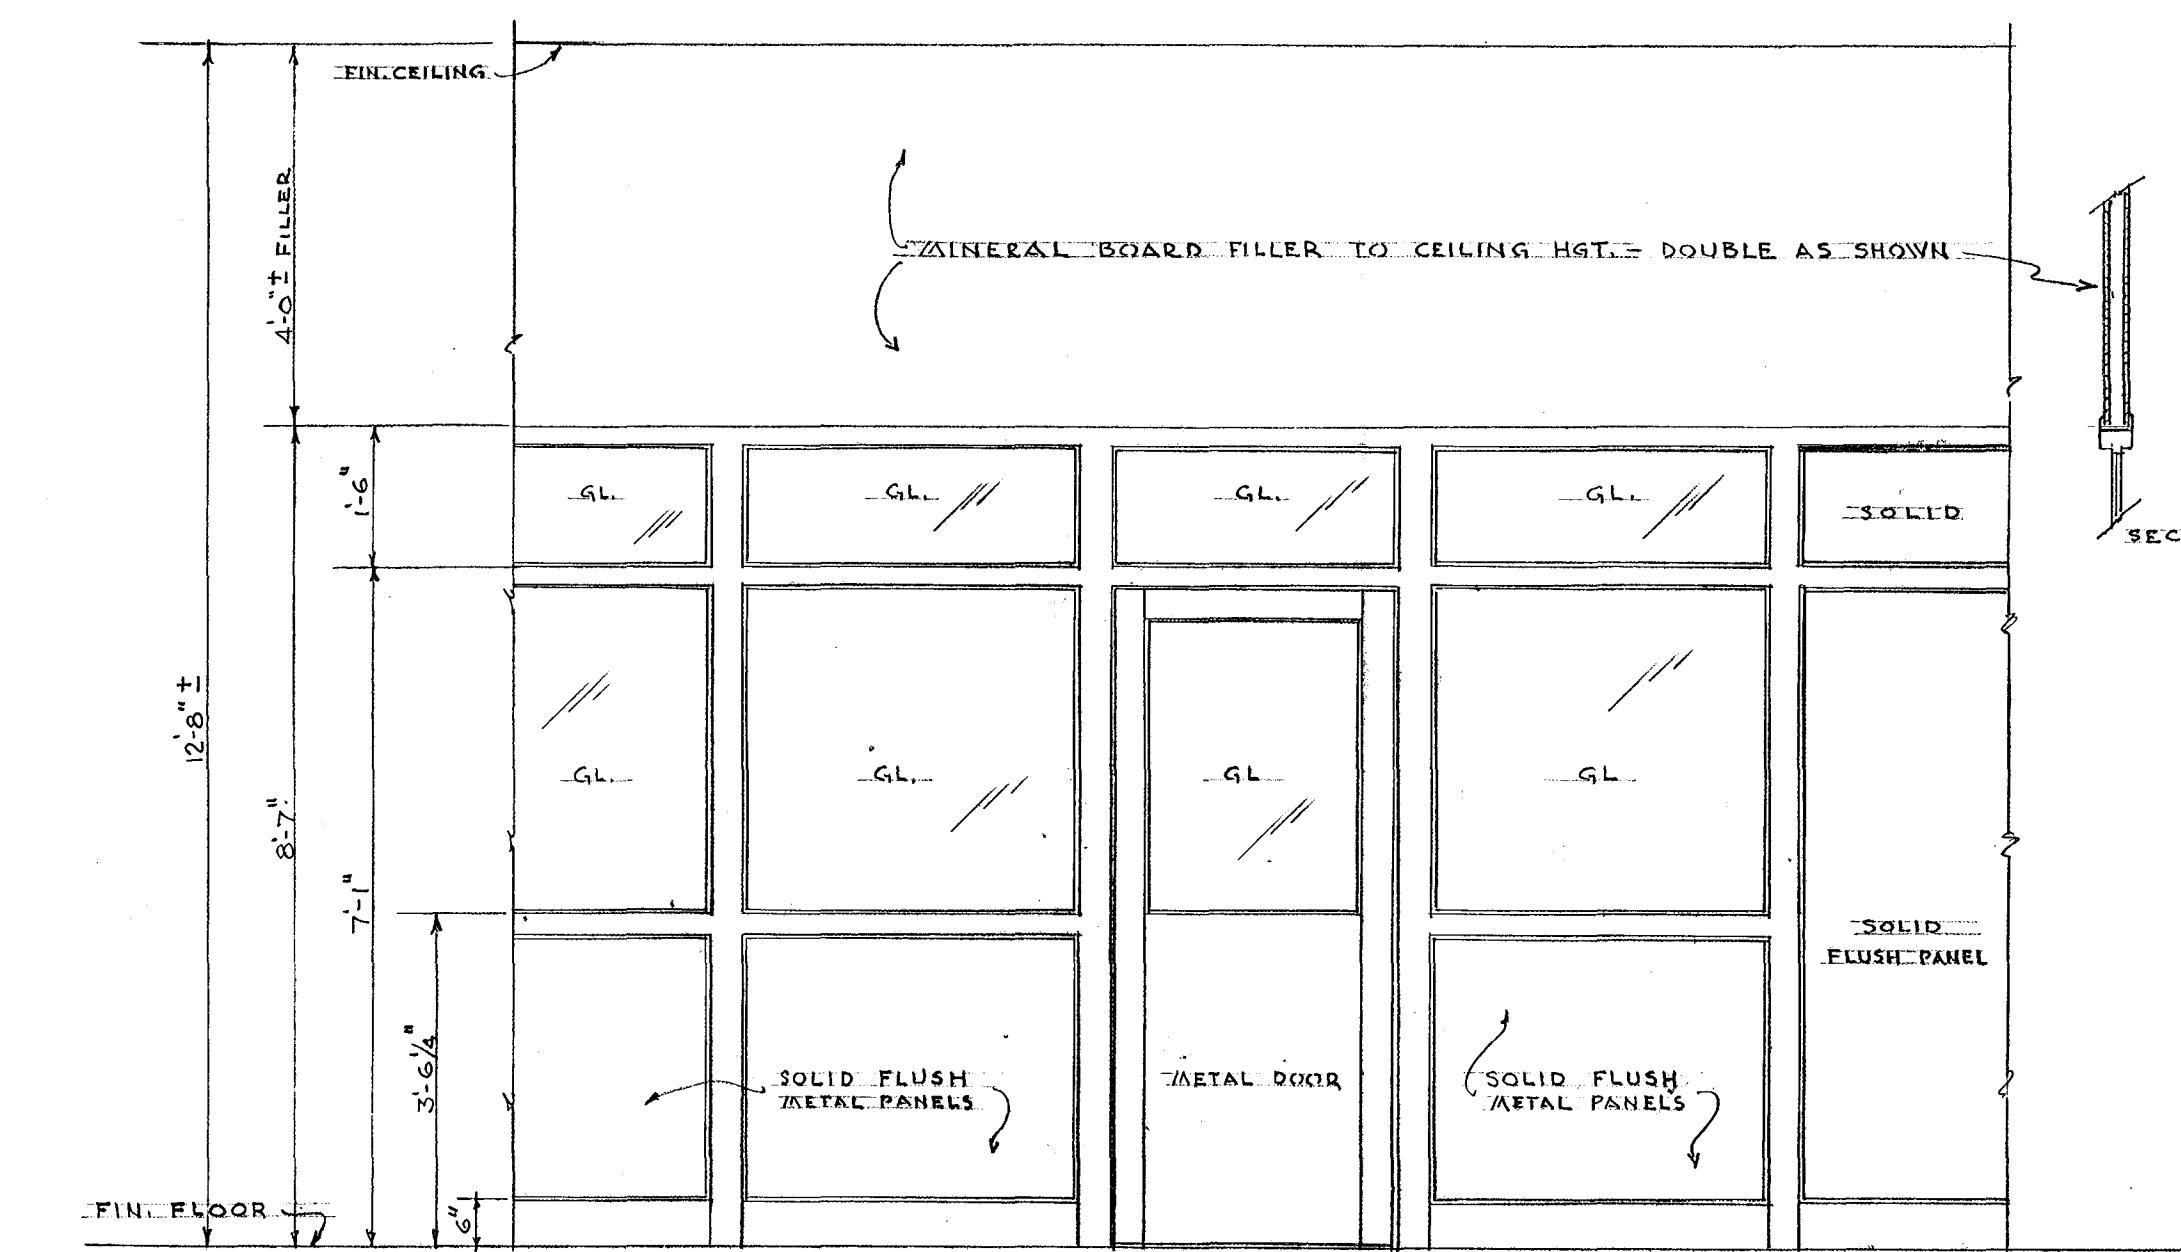


TYPICAL ELEVATION OF METAL & GLASS PARTITIONS
SCALE 1/2" = 1'-0"

NOTE


- DRAFTING R.M. & WOODWORKING SHOP BETWEEN SPACES 1 & 2 - GROUND FL. CEILING HGT. PARTITION CLEAR WIRE GLASS IN PARTITION & DOOR - MINERAL BOARD FILLER TO CEILING
- KITCHEN OFFICE PARTITION - SPACE NO. 17 - GROUND FL. TO BE 7'-2 1/4" TOTAL HGT. - OPEN TO CEILING - WIRE GLASS IN PARTITION & DOOR
- GUIDANCE OFFICE AREA - 1ST FL. SPACE NO. 129 - ALL PARTITIONS BETWEEN OFFICES TO BE SOLID FLUSH STEEL PANELS TO CEILING HGT. GLASS AREAS BETWEEN WAITING R.M. & OFFICES TO HAVE OBTUSE GLASS IN PARTITIONS & DOORS - MINERAL BOARD FILLER TO CEILING
- WORK ROOM PARTITION - 1ST FL. SPACE NO. 113 - CEILING HGT. PARTITION - CLEAR WIRE GLASS - SOLID FLUSH STEEL PANELS - MINERAL BOARD FILLER TO CEILING

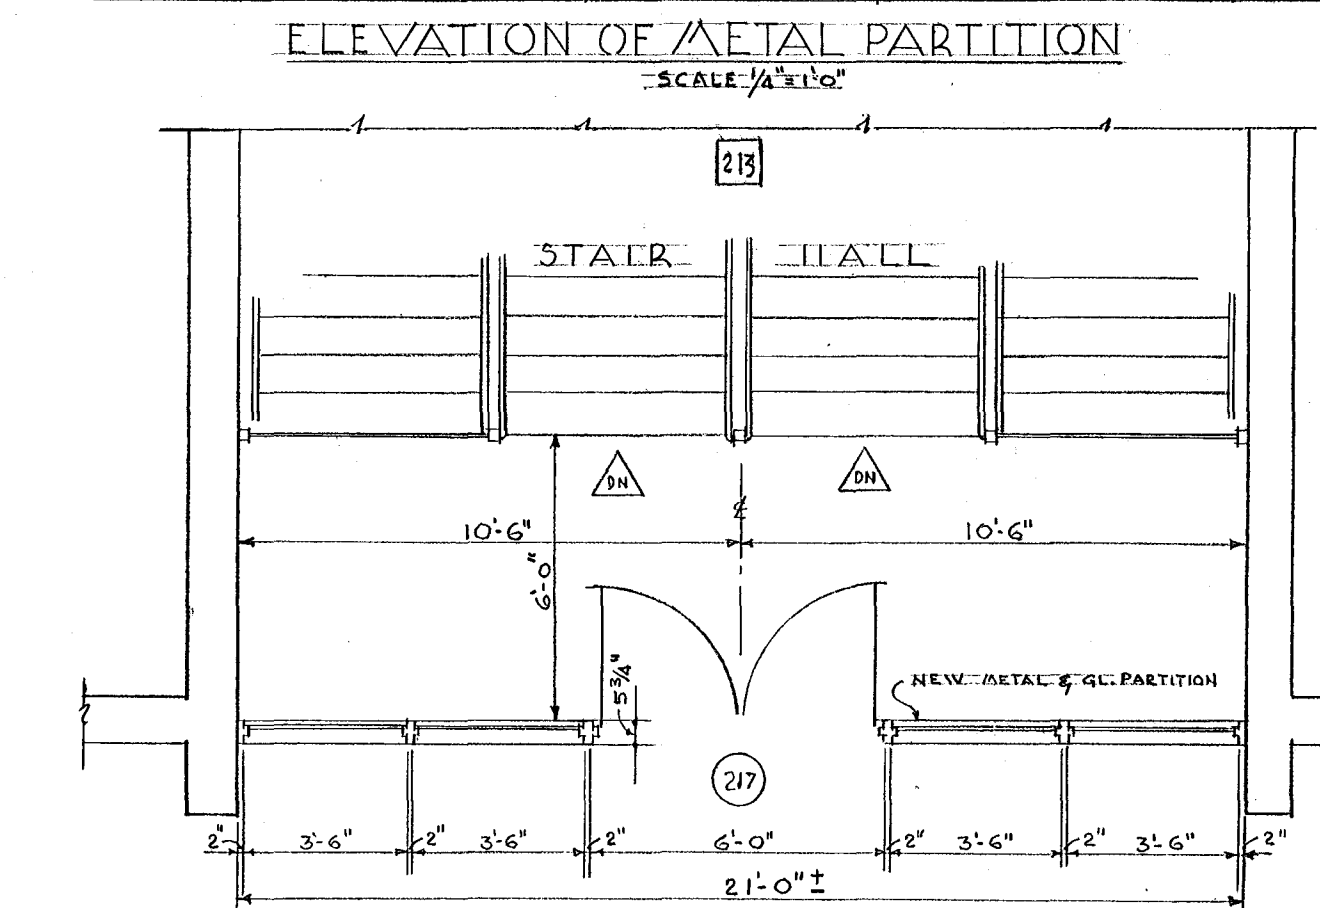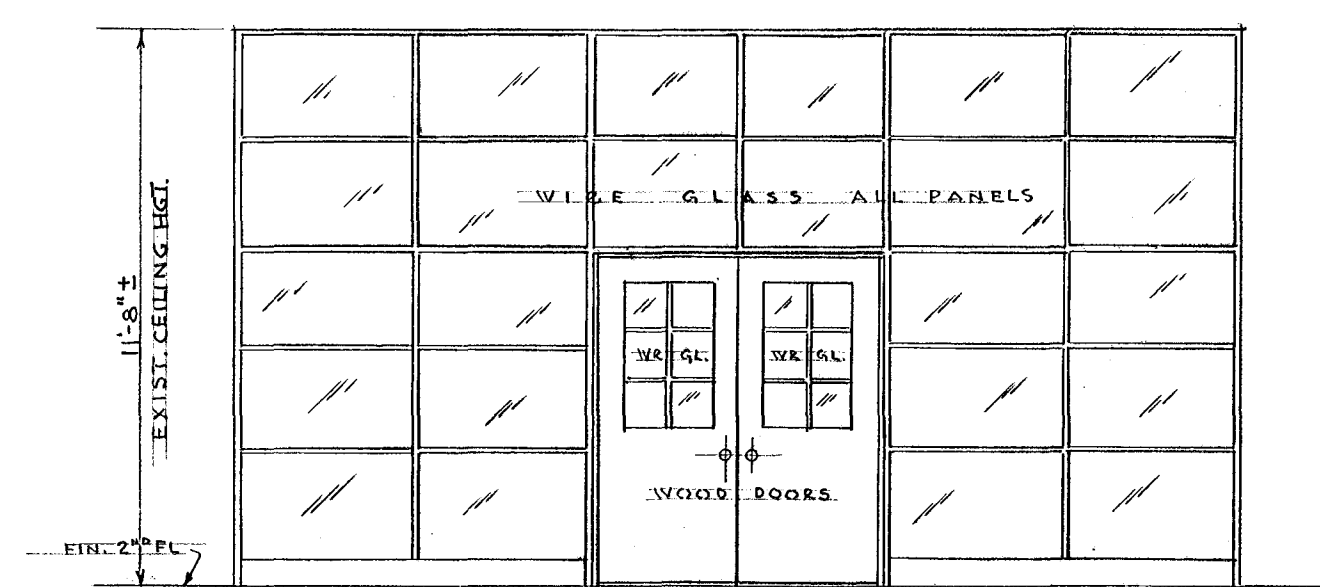

PLAN OF NEW FLUSH METAL PARTITION
SCALE 1/4" = 1'-0"

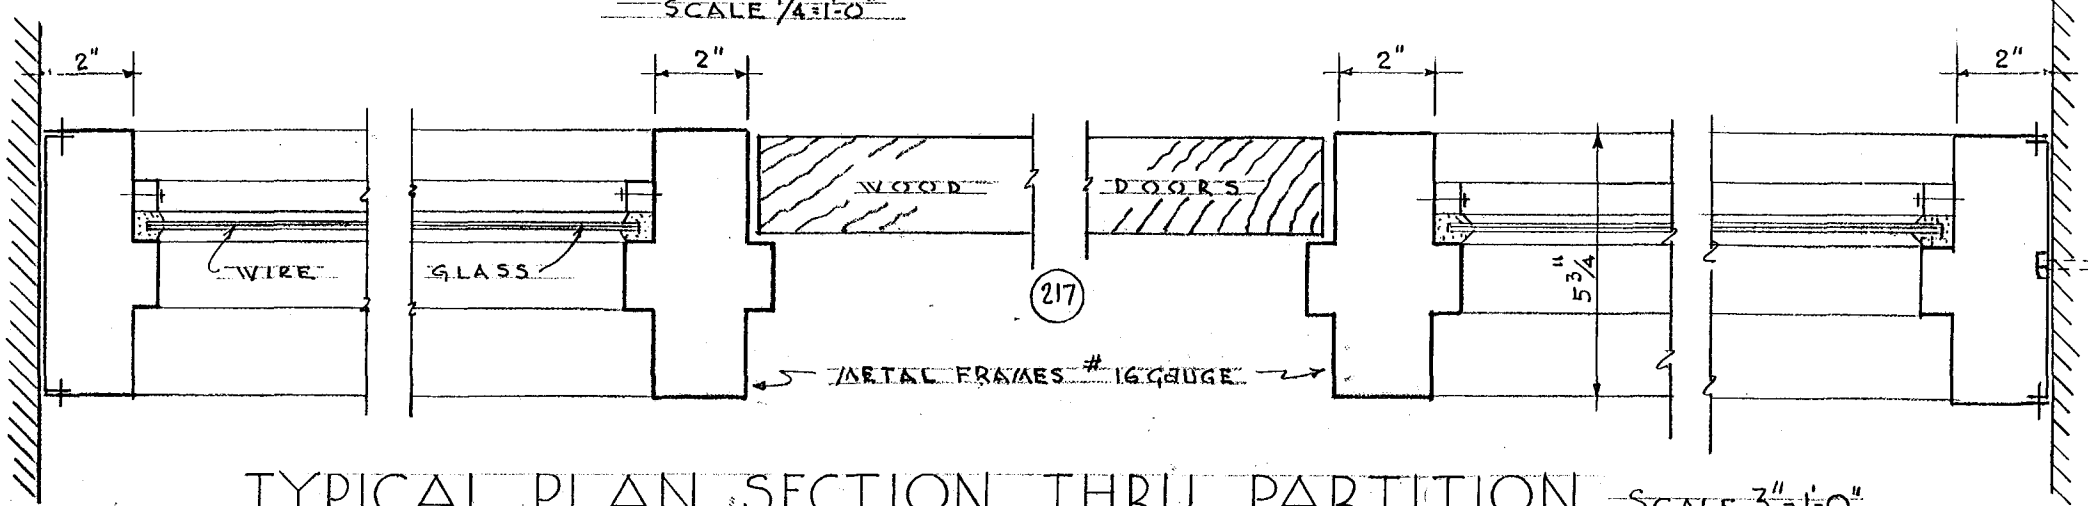

PARTITION DETAILS - 2ND FLOOR STAIR HALL SCALE AS SHOWN

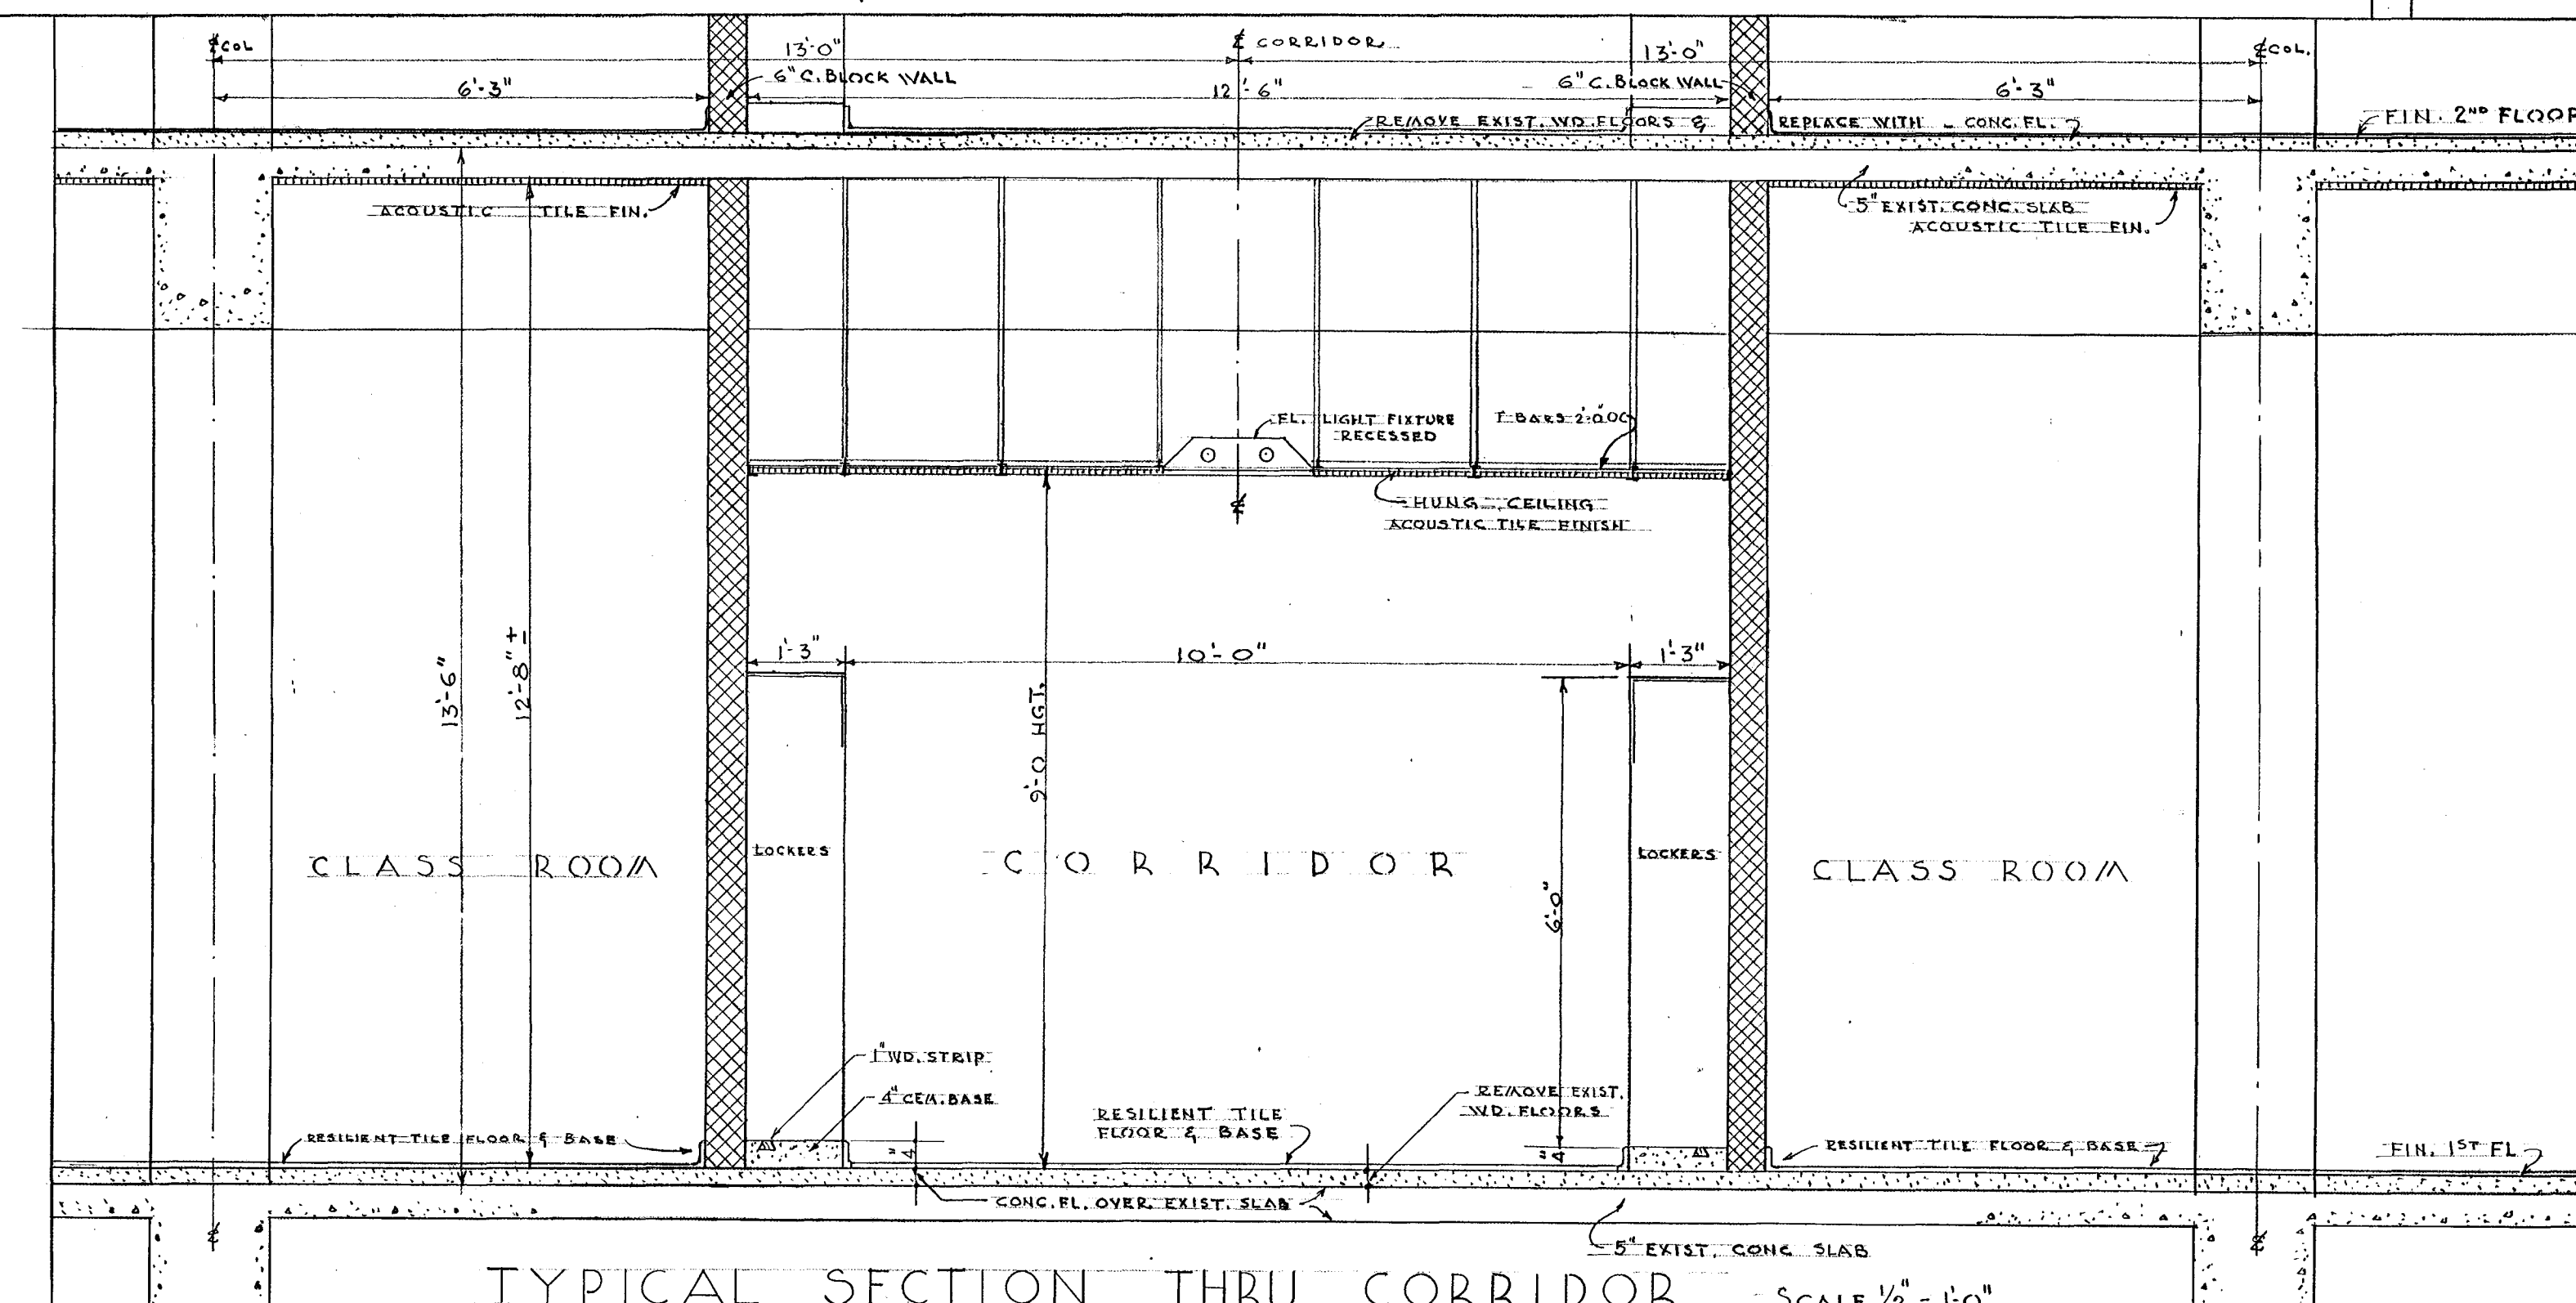

TYPICAL SECTION THRU CORRIDOR SCALE 1/2" = 1'-0"

CITY OF HARTFORD, CONNECTICUT DEPARTMENT OF ENGINEERING		DWG. No.
WASHINGTON STREET HIGH SCHOOL ALTERATIONS 110 WASHINGTON ST. HARTFORD, CONN.		{ }
DESIGN: AHS DRAWN: CB CHECK: AHS		
DATE: APR. 7 - 1965		DAYBOOK NO. 09876-1

VERIFY EXISTING
CONDITIONS AND
DIMENSIONS AT
BUILDING