
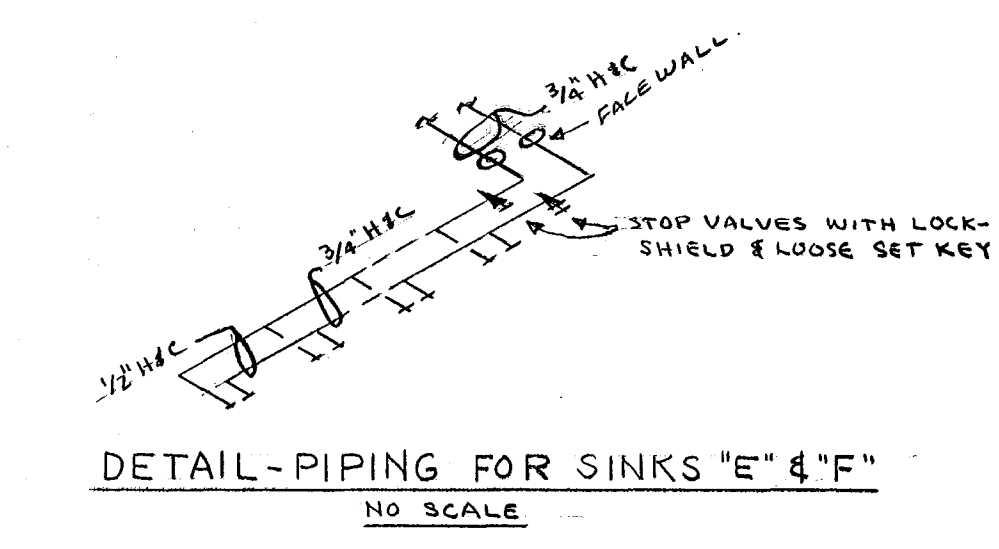
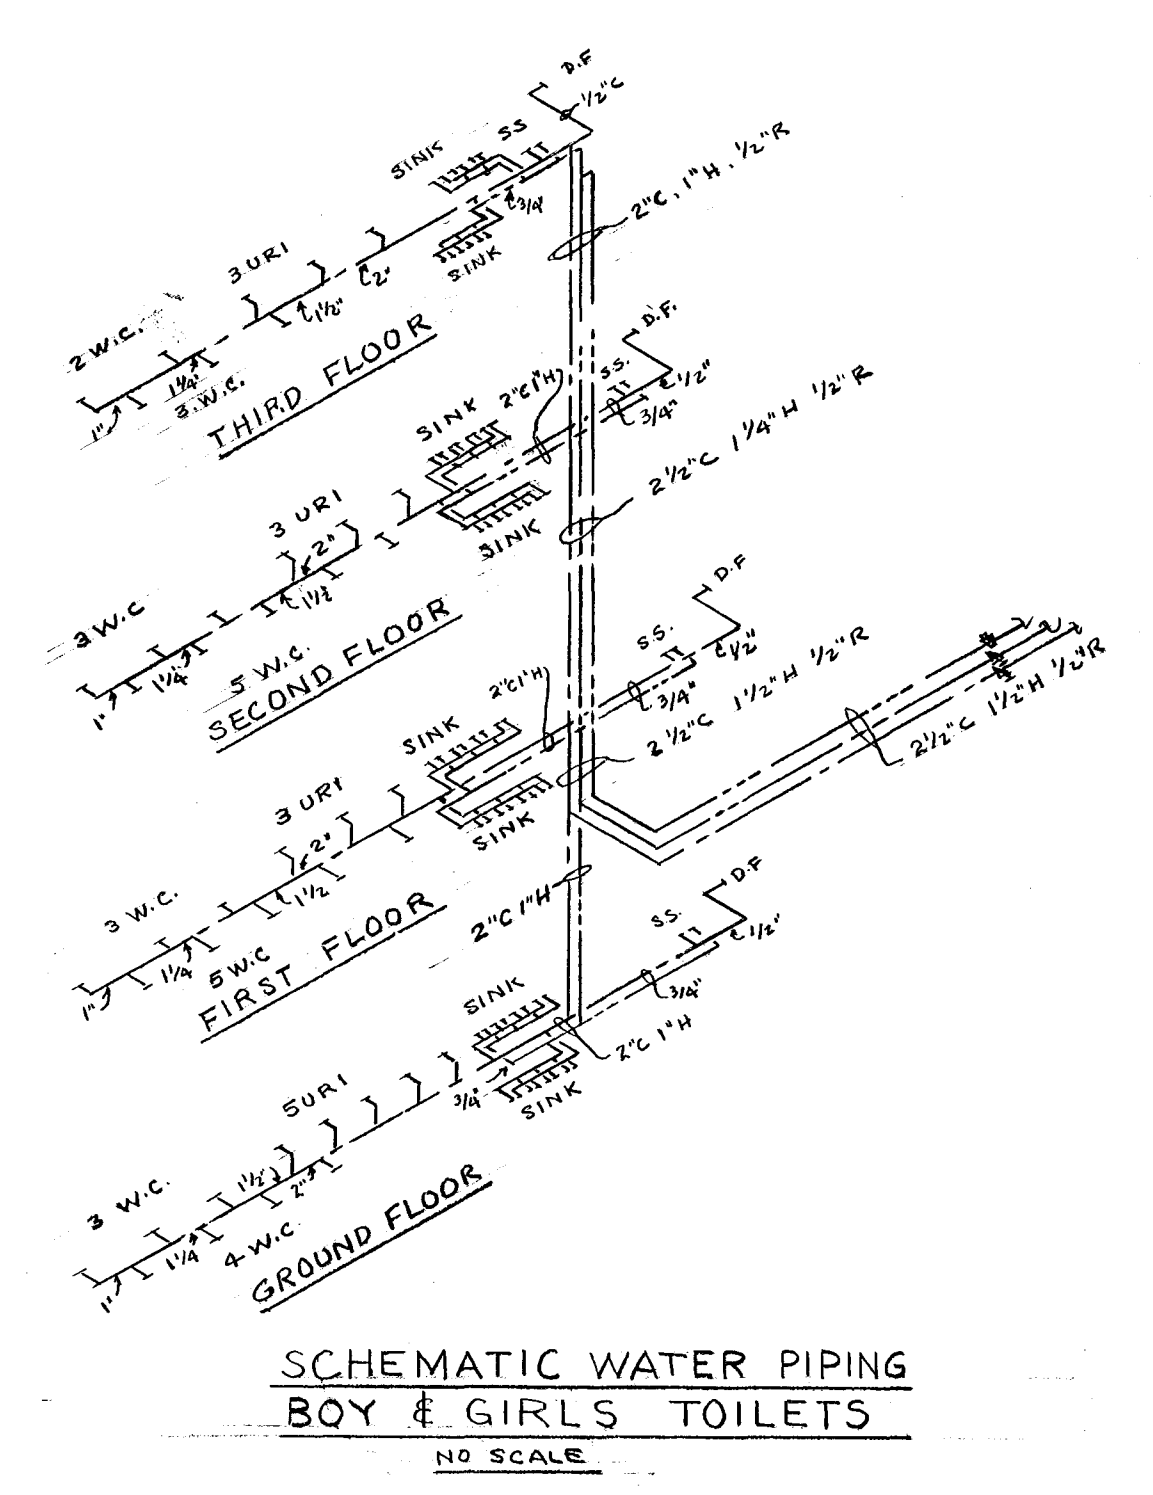
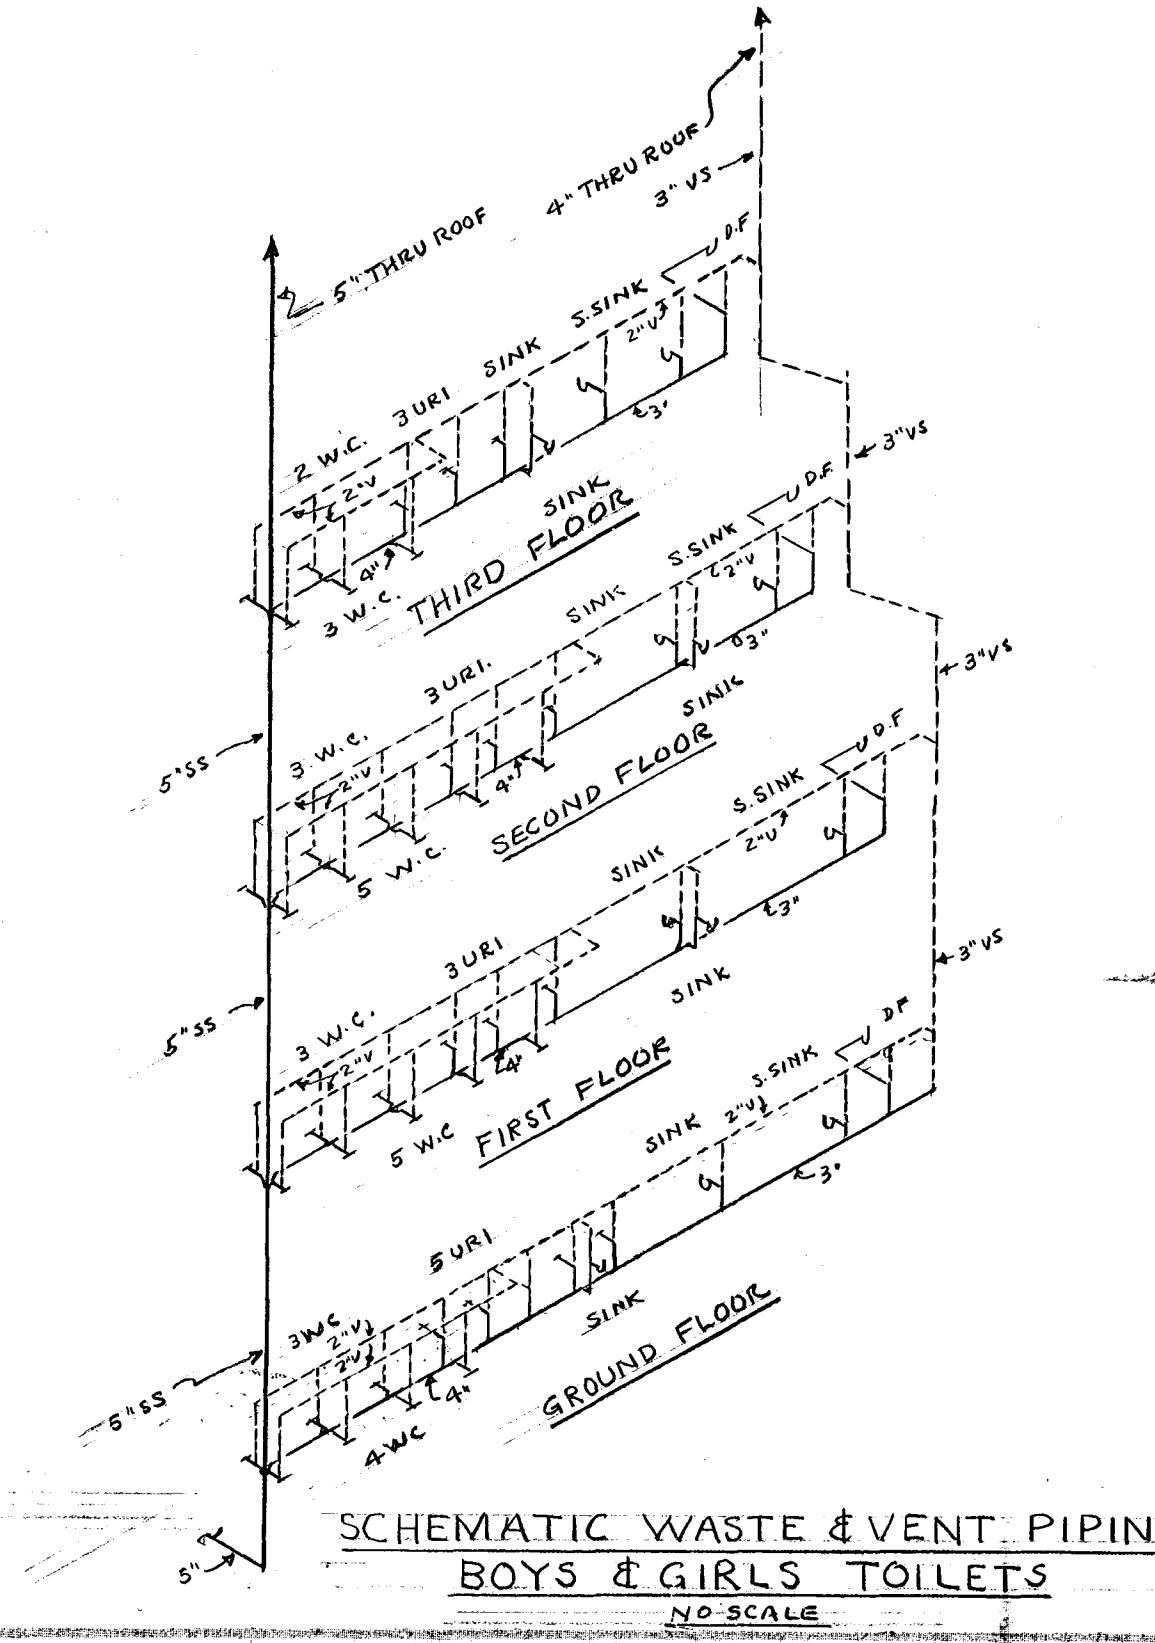


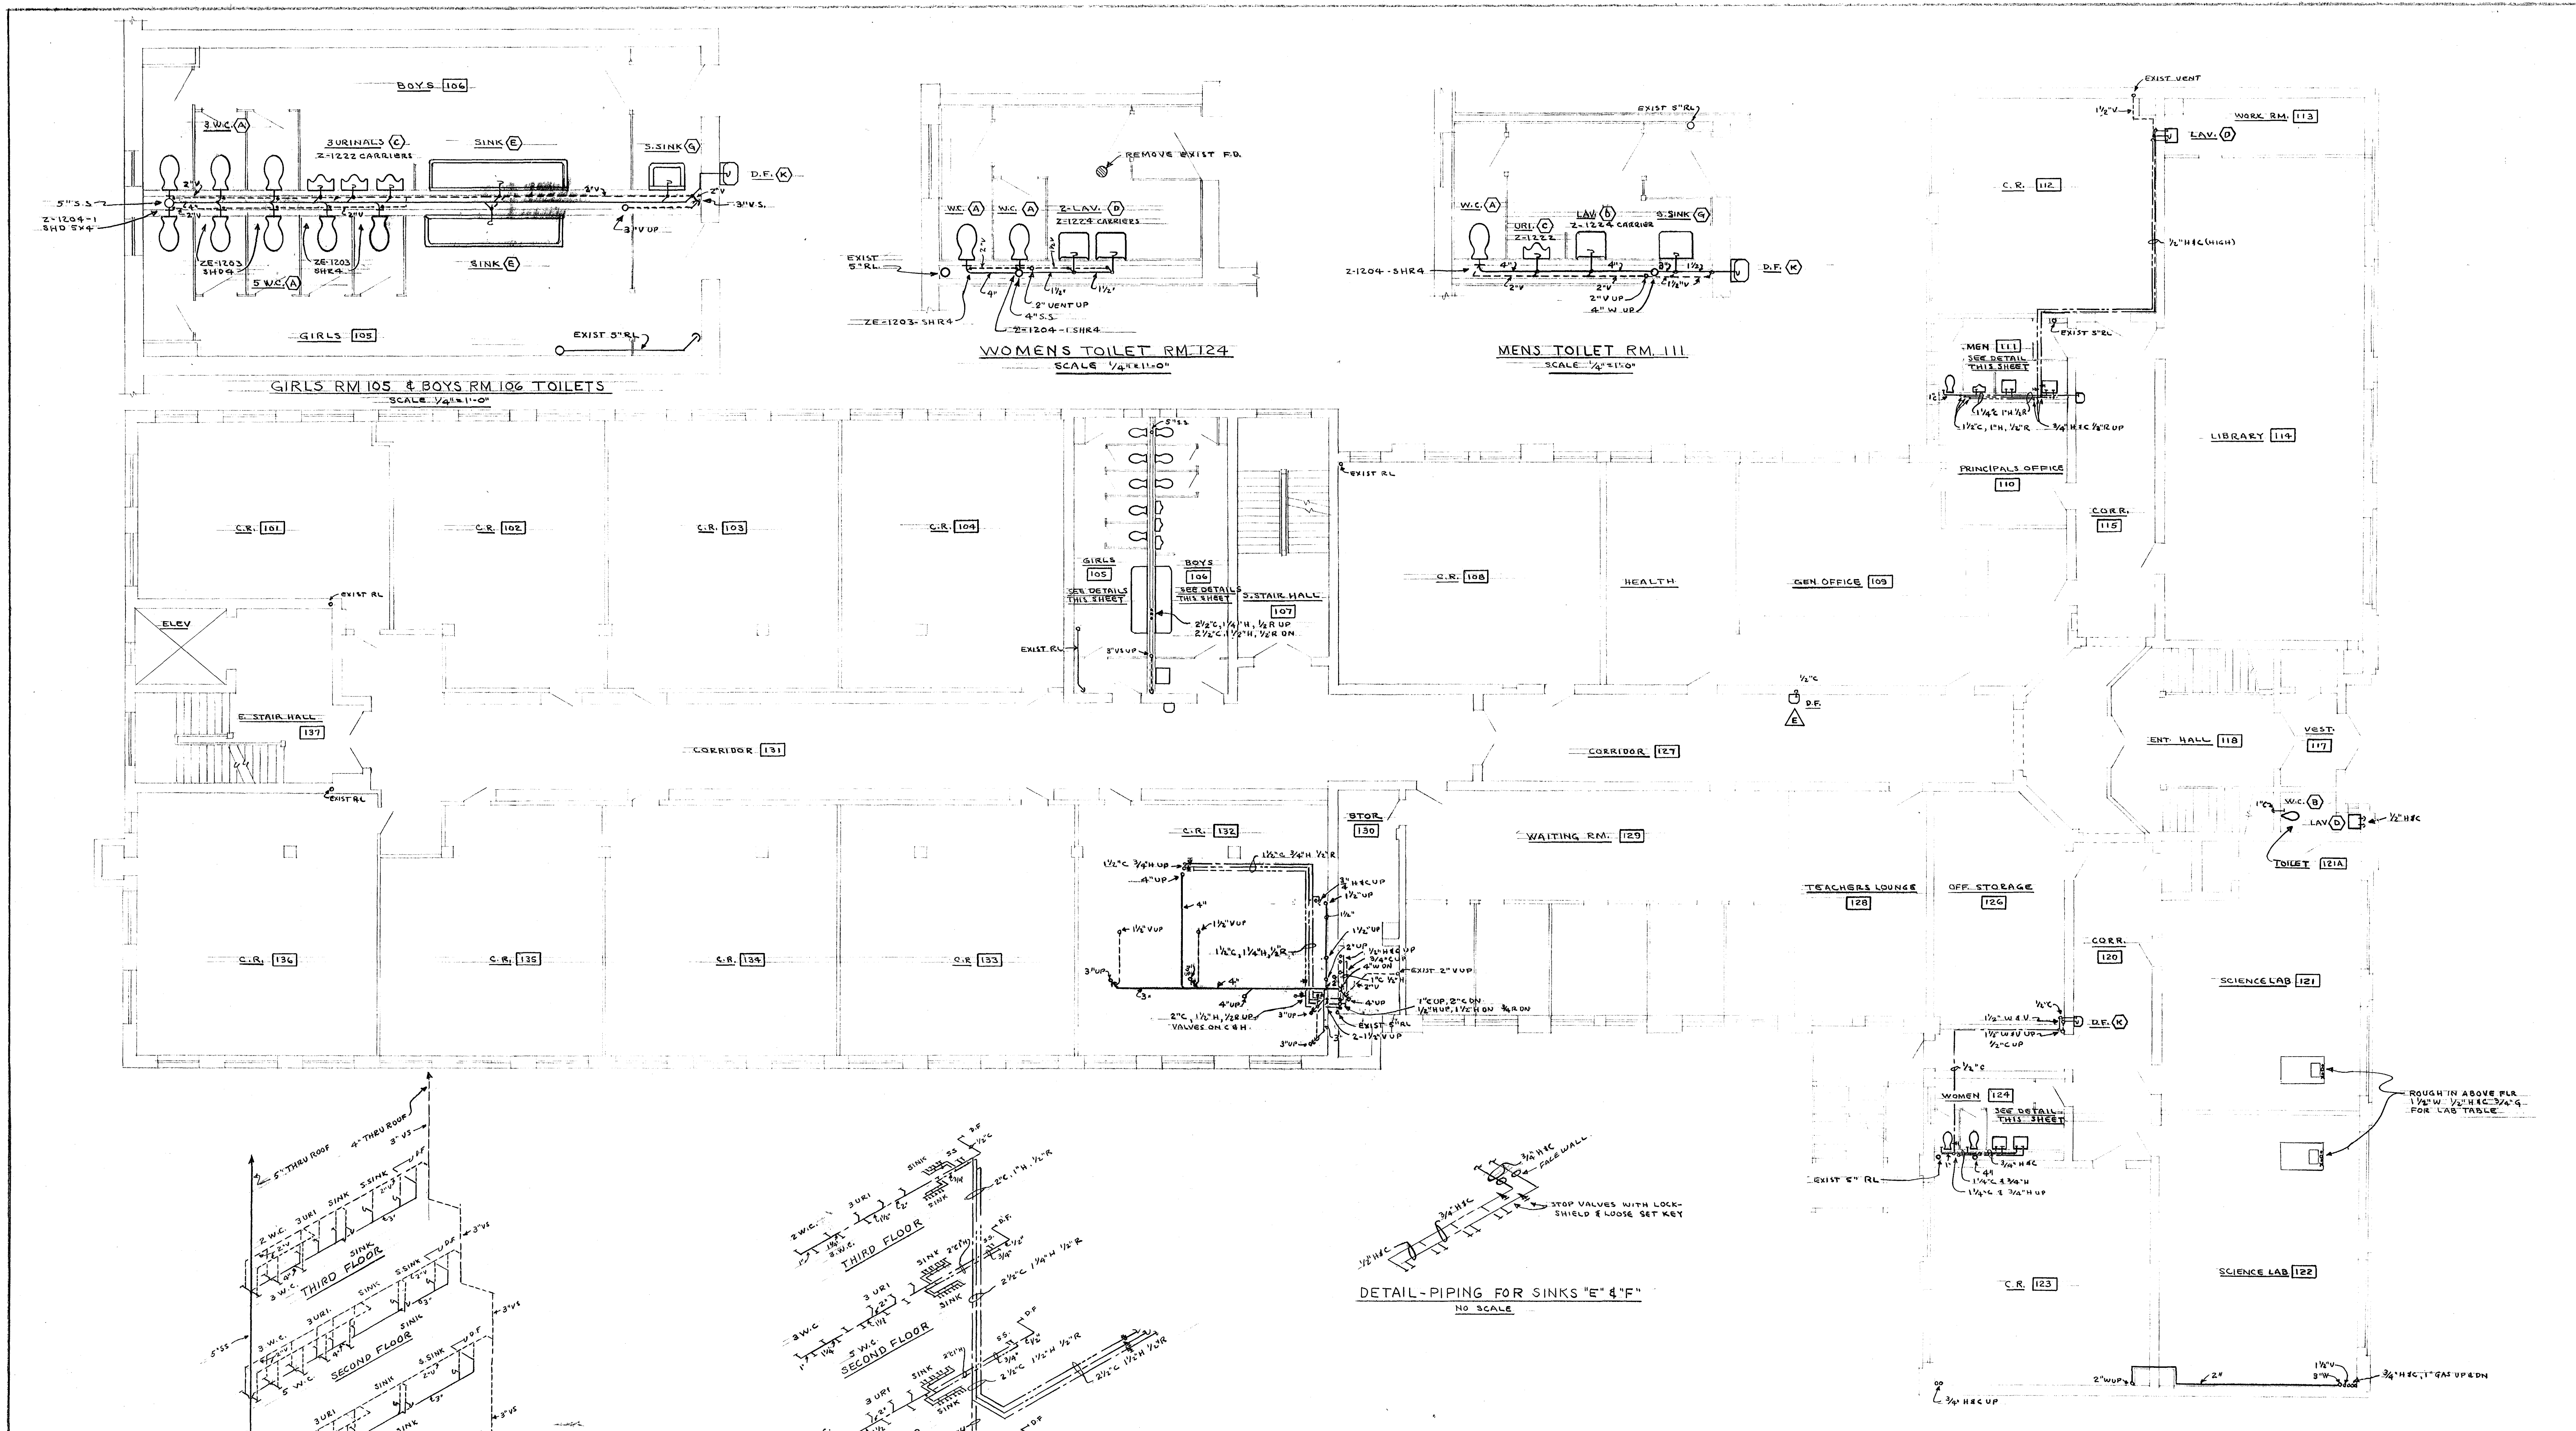

FIRST FLOOR PLAN
SCALE 1/8" = 1'-0"

VERIFY EXISTING
CONDITIONS AND
DIMENSIONS AT
BUILDING

CITY OF HARTFORD, CONNECTICUT DEPARTMENT OF ENGINEERING		DWG. NO.
WASHINGTON STREET HIGH SCHOOL ALTERATIONS 110 WASHINGTON ST. HARTFORD, CONN.		112
SUBMITTED <i>Robert J. Farrell</i>	RECOMMENDED <i>Daniel J. Farrell</i>	APPROVED <i>Robert J. Farrell</i>
DESIGN P.D.P.	DRAWN P.D.P.	DAYBOOK NO. 0987640
TRACED	CHECK	DATE APR. 7-1965