



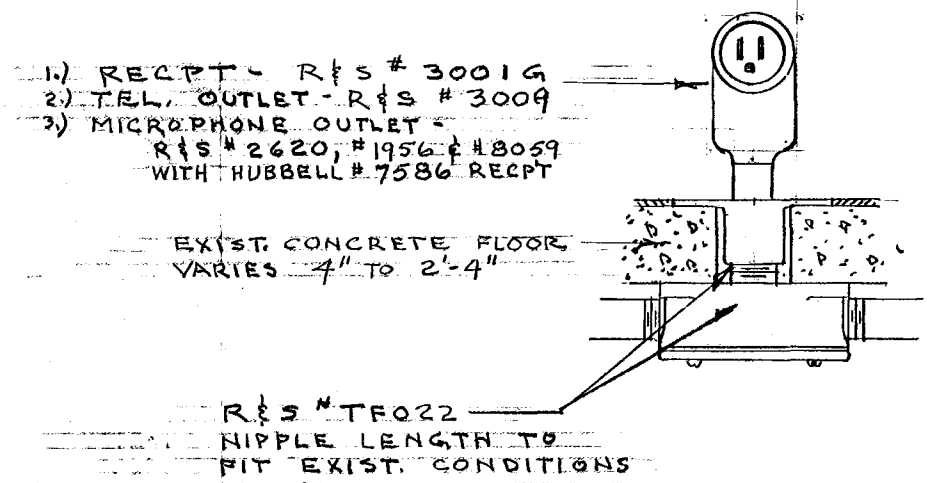


FLOOR OUTLET DETAIL FOR RECPT, TEL OR MIC.

NO SCALE

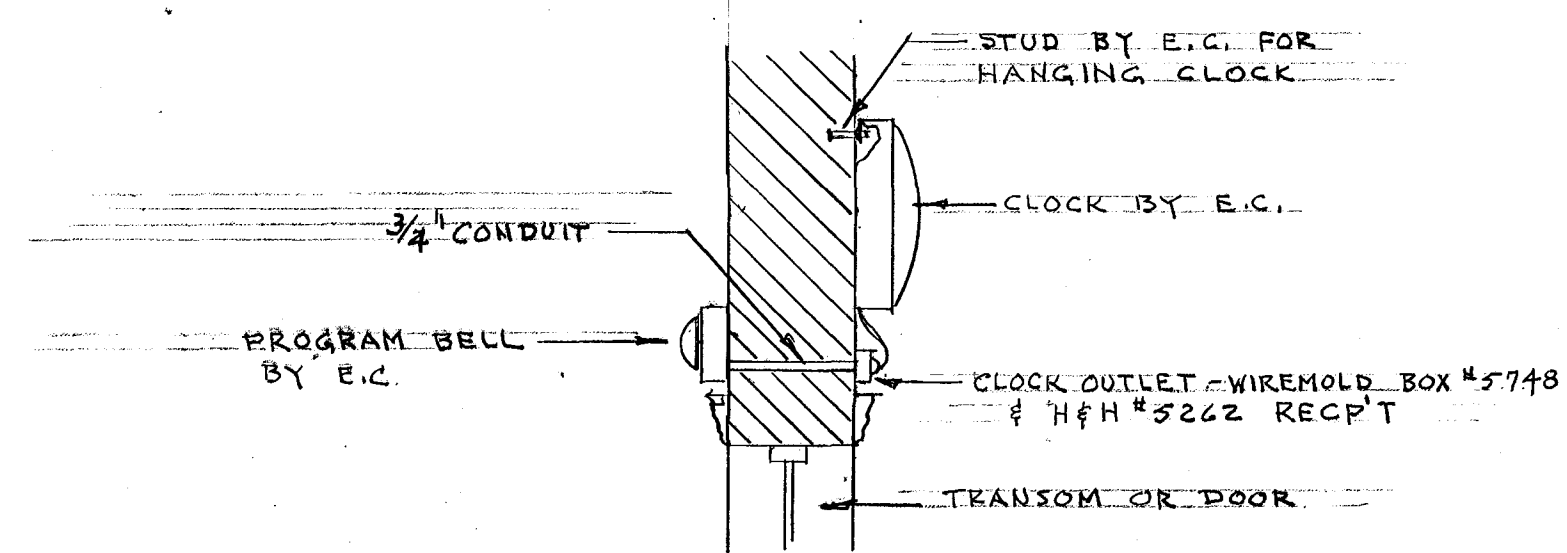


CLOCK MTG DETAIL

NO SCALE

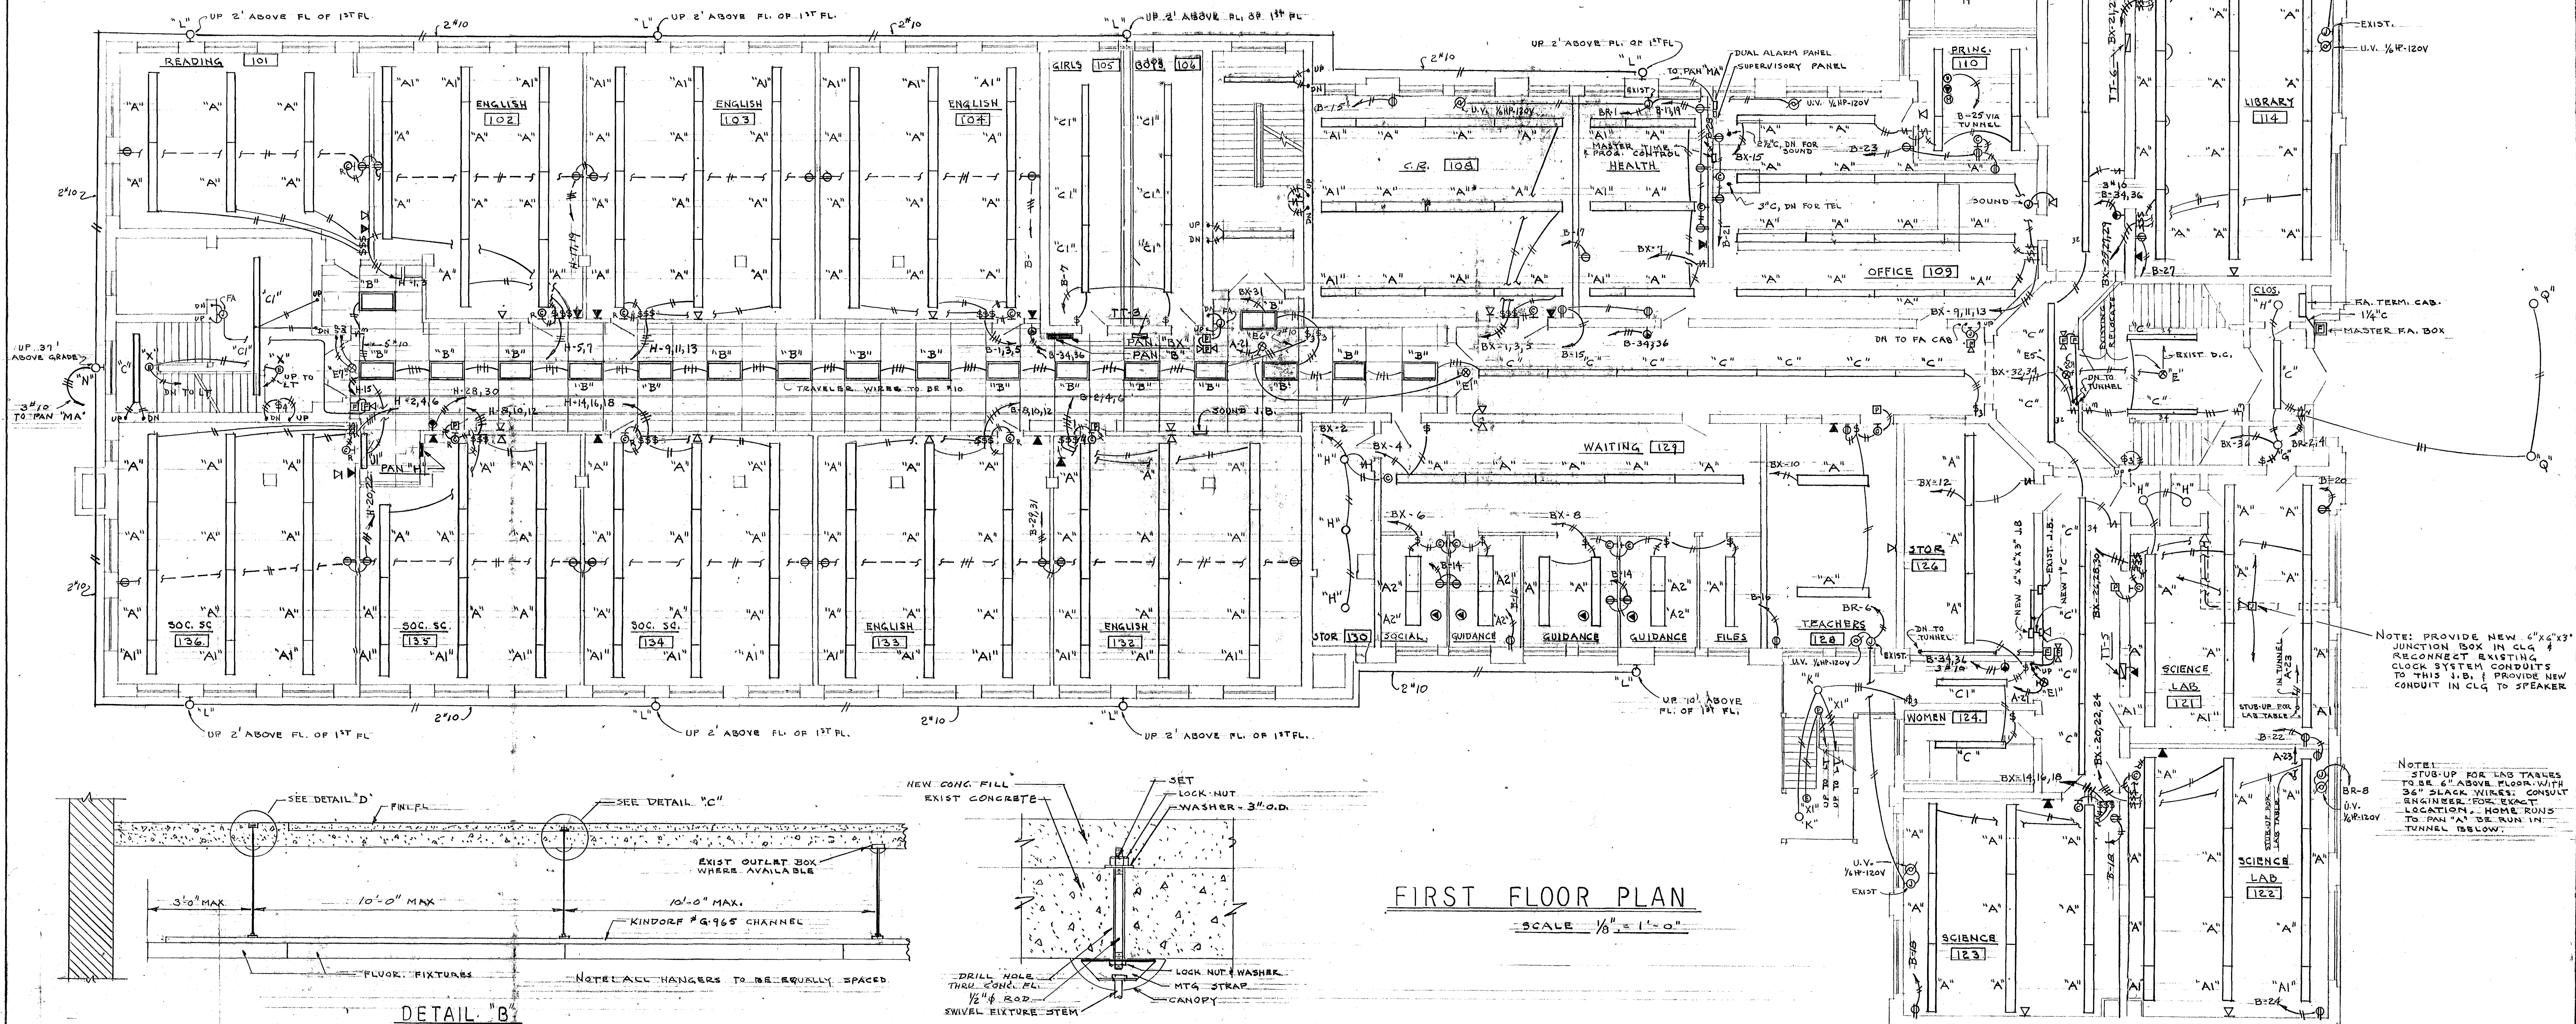


FIRST FLOOR PLAN

SCALE 1/8" = 1'-0"

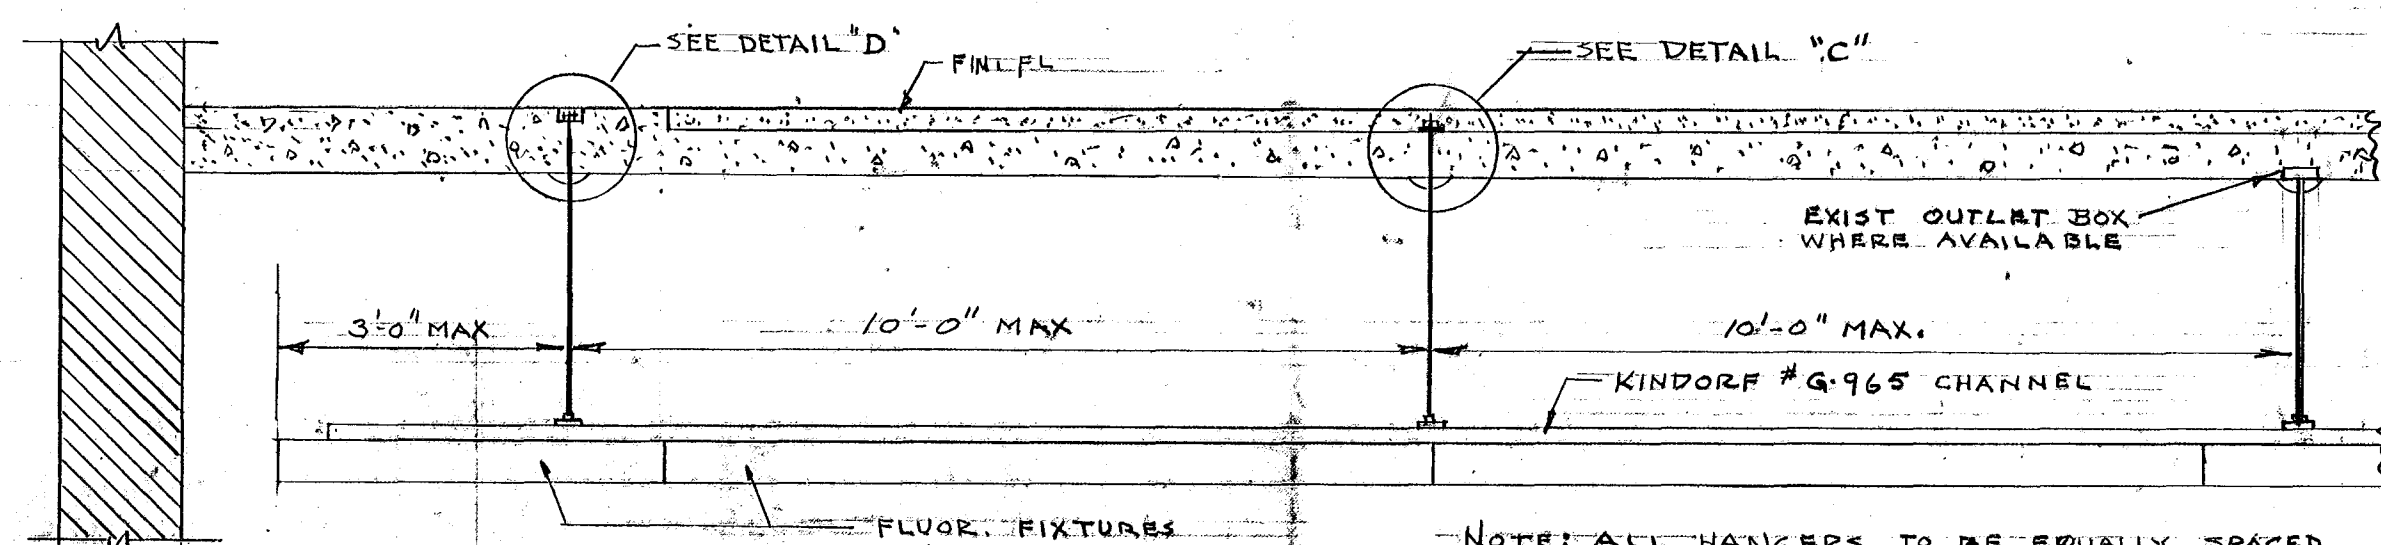


DETAIL "B"

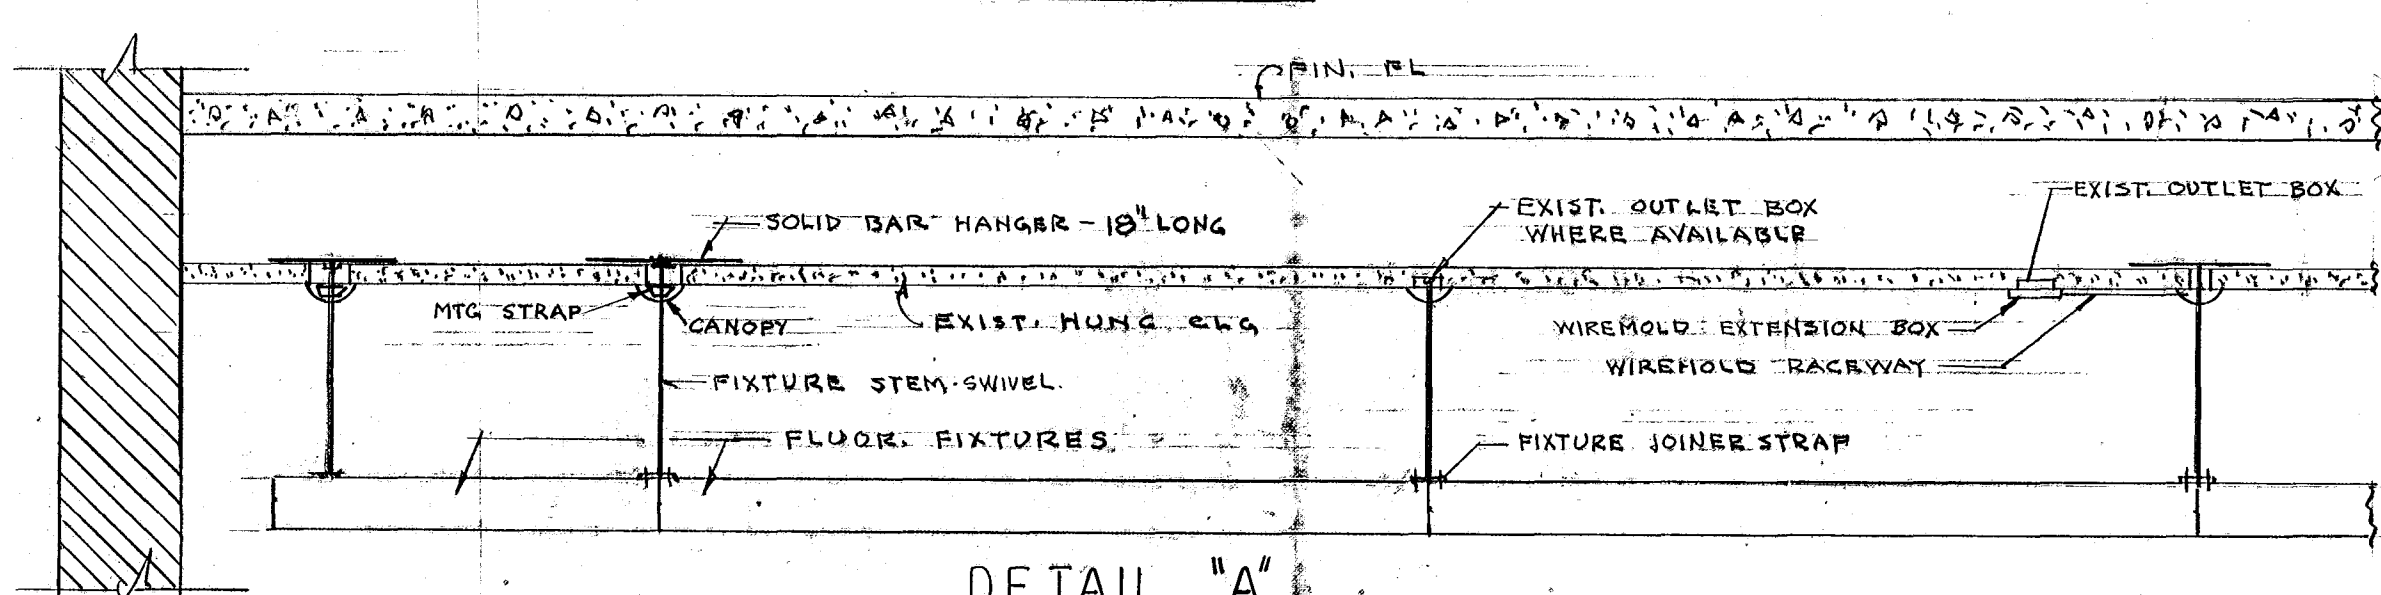


DETAIL "A"

FIXTURE HANGING DETAILS

NO SCALE

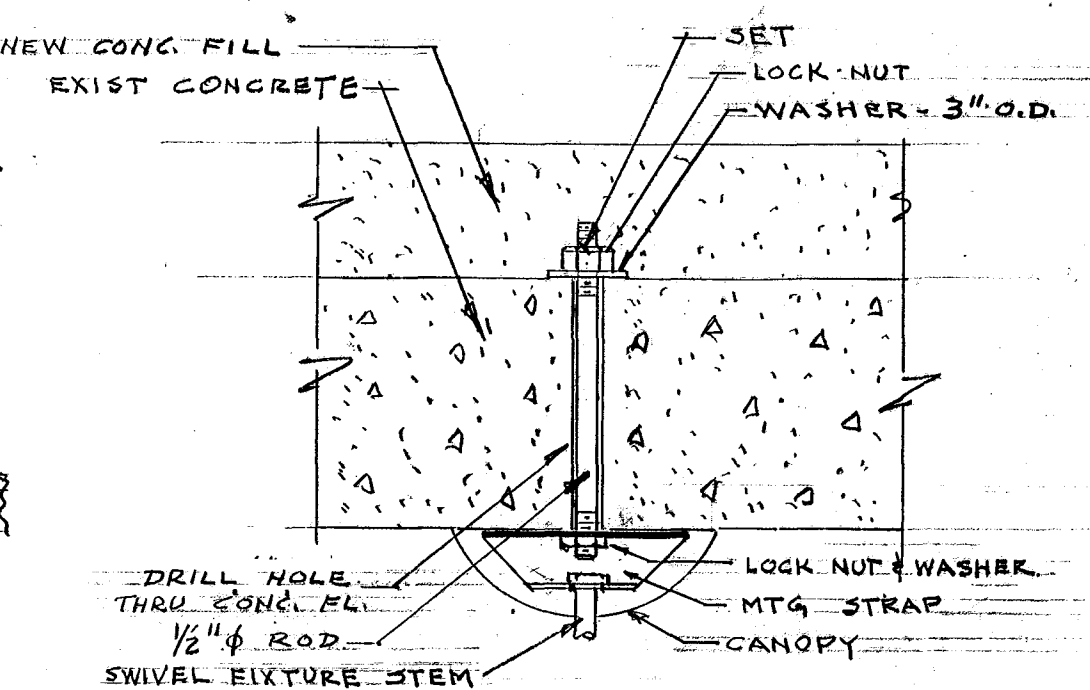

DETAIL "C"

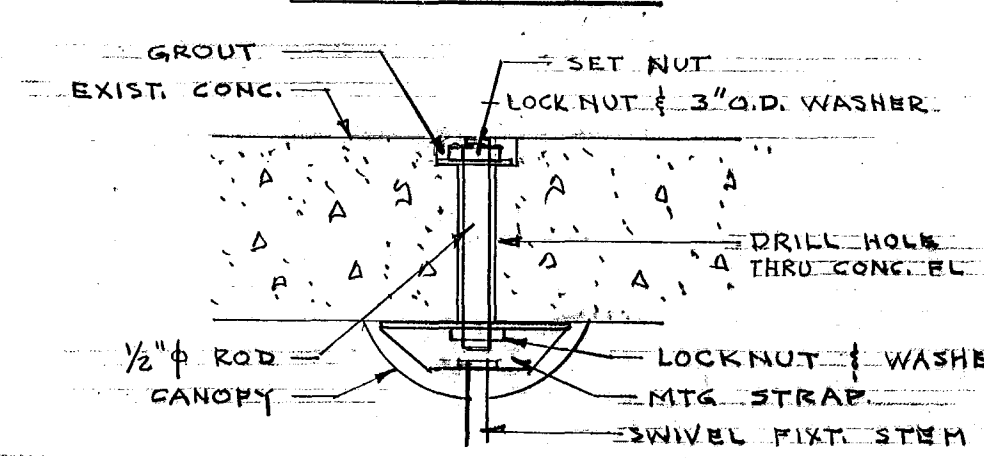

DETAIL "D"

NOTE: CONDUITS FOR CONV. OUTLETS SHALL BE RUN IN NEW CONC. FILL WHERE APPLIED TO EXISTING FLOOR

VERIFY EXISTING CONDITIONS AND DIMENSIONS AT BUILDING

CITY OF HARTFORD, CONNECTICUT DEPARTMENT OF ENGINEERING		DWG. NO.
WASHINGTON STREET HIGH SCHOOL ALTERATIONS 110 WASHINGTON ST. HARTFORD, CONN.		122
SUBMITTED	RECOMMENDED	APPROVED
DESIGN R.G.B.	DRAWN R.G.B.	CITY ENGINEER
TRACED	CHECK	DATE APR 17 1965