



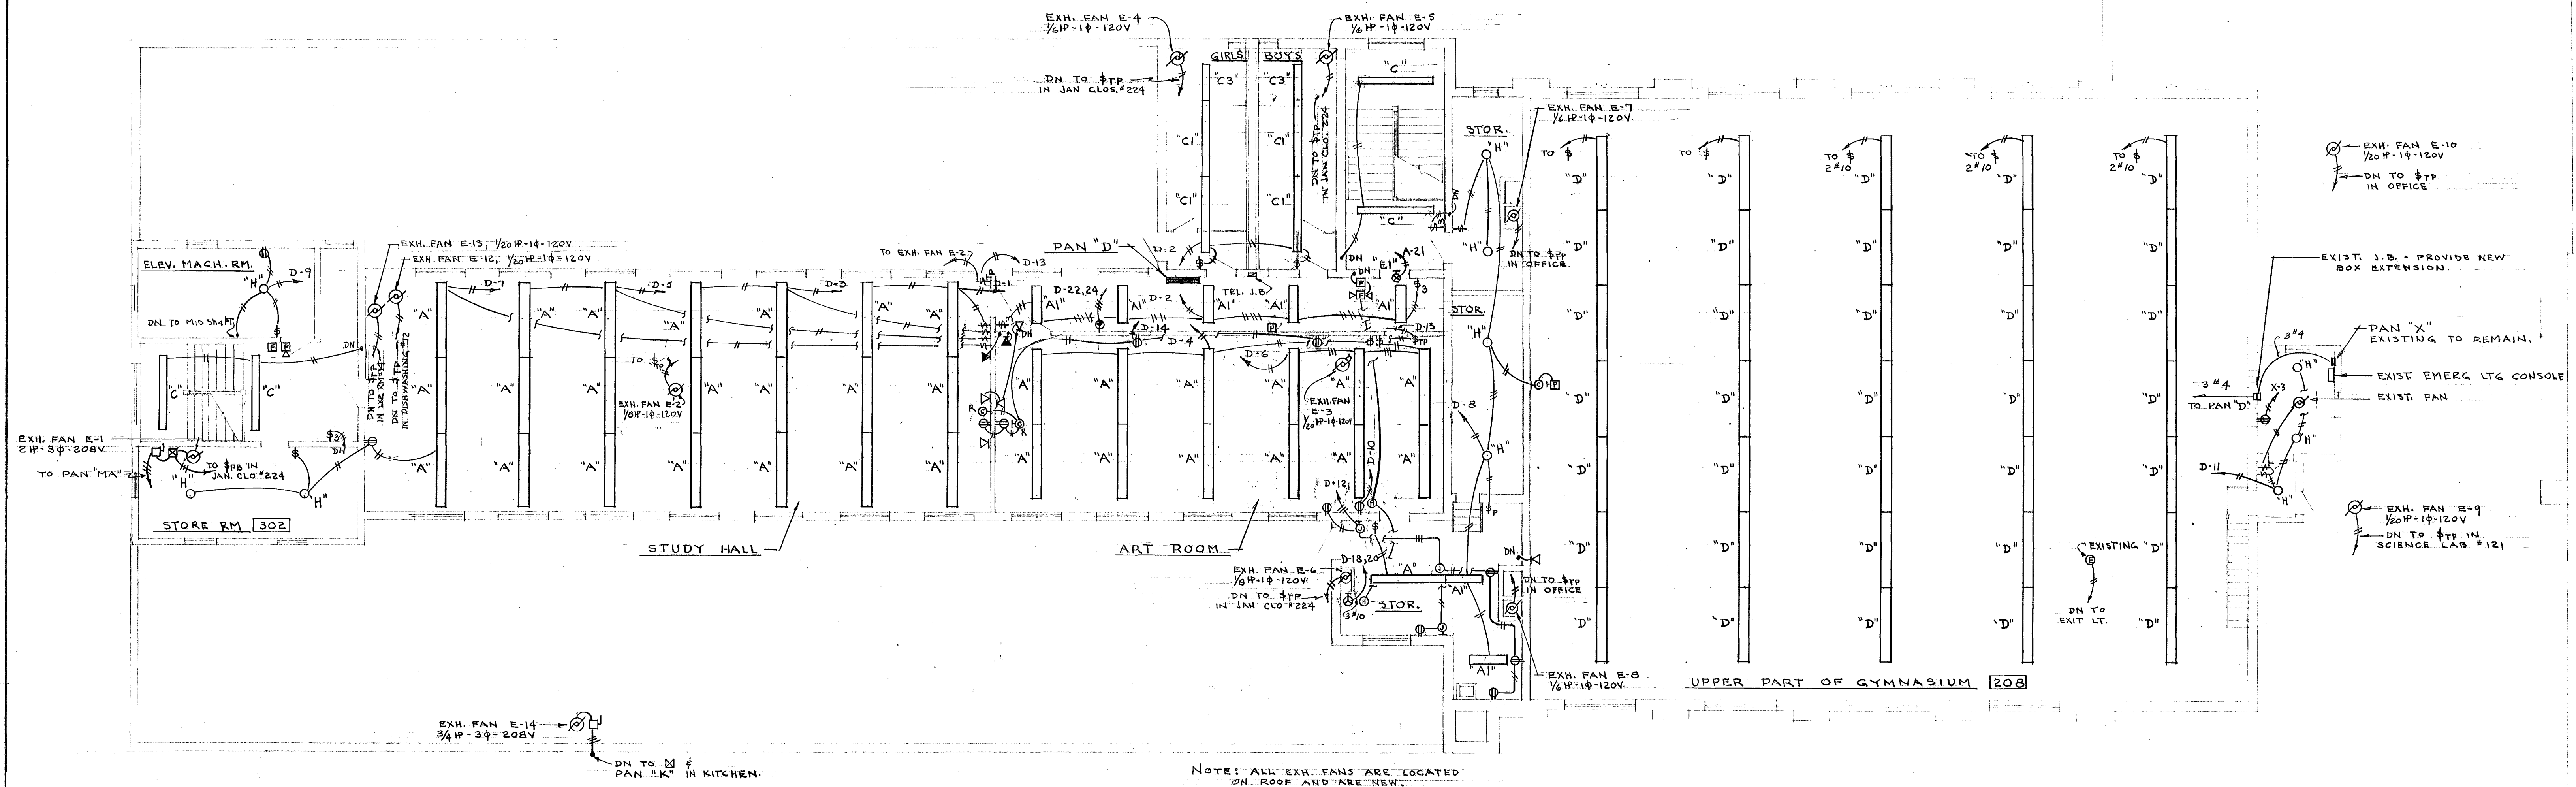

THIRD FLOOR PLAN
SCALE 1/8" = 1'-0"

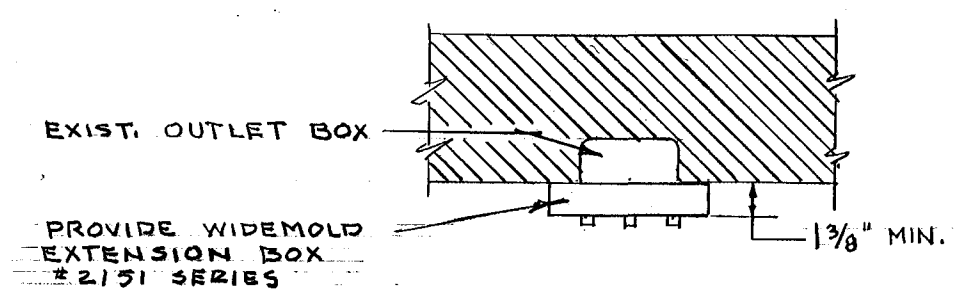

EXTENSION BOX DETAIL
NO SCALE

VERIFY EXISTING
CONDITIONS AND
DIMENSIONS AT
BUILDING

CITY OF HARTFORD, CONNECTICUT DEPARTMENT OF ENGINEERING			
WASHINGTON STREET HIGH SCHOOL ALTERATIONS 110 WASHINGTON ST. HARTFORD, CONN.			DWG. No. 151
SUBMITTED <i>R.G. Benson</i>	RECOMMENDED <i>Daniel J. Taniel</i>	APPROVED <i>R.G. Benson</i>	
DESIGNED BY <i>R.G. Benson</i>		CITY ENGINEER	
CHECKED BY <i>R.G. Benson</i>		DATE <i>APR. 7-1965</i>	