




EXISTING SWIMMING POOL

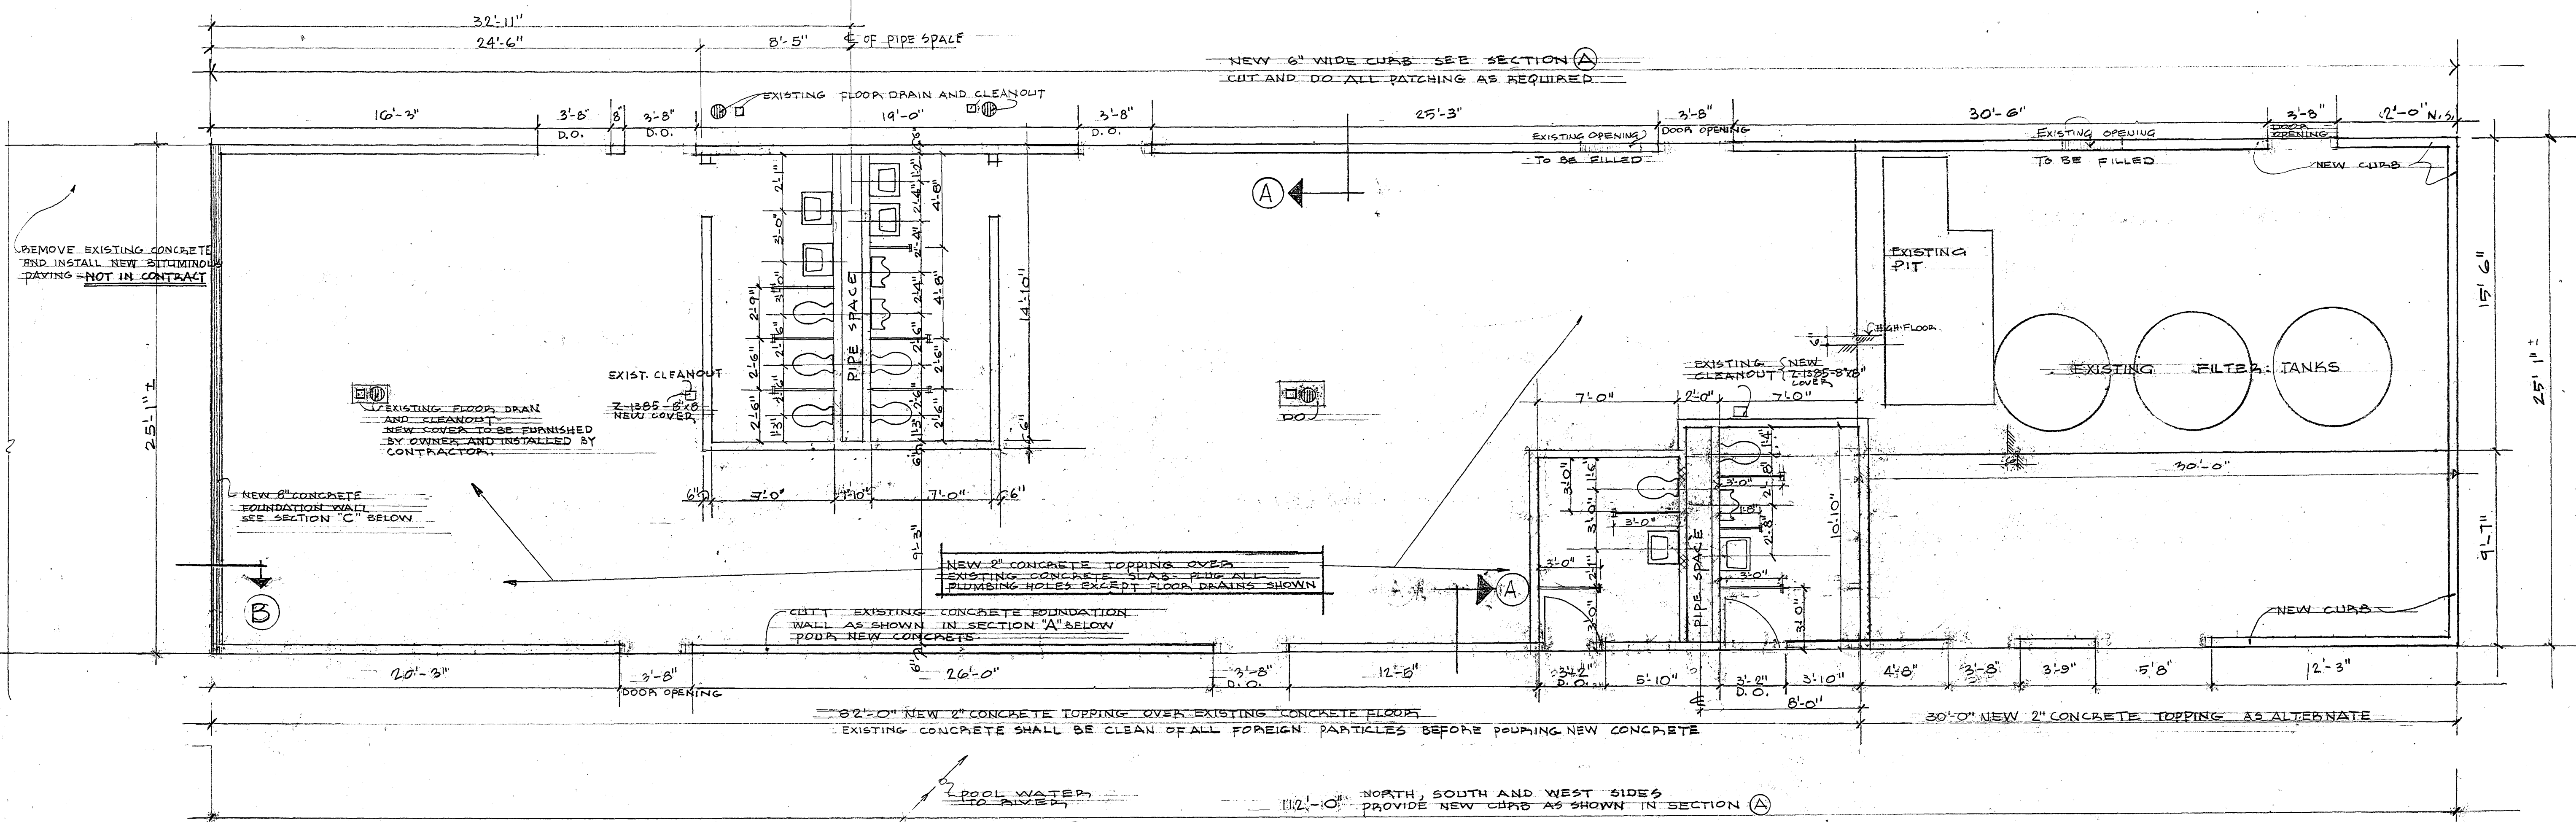


FLOOR PLAN INDICATING "NEW" WORK SCALE 1/4" = 1'-0"

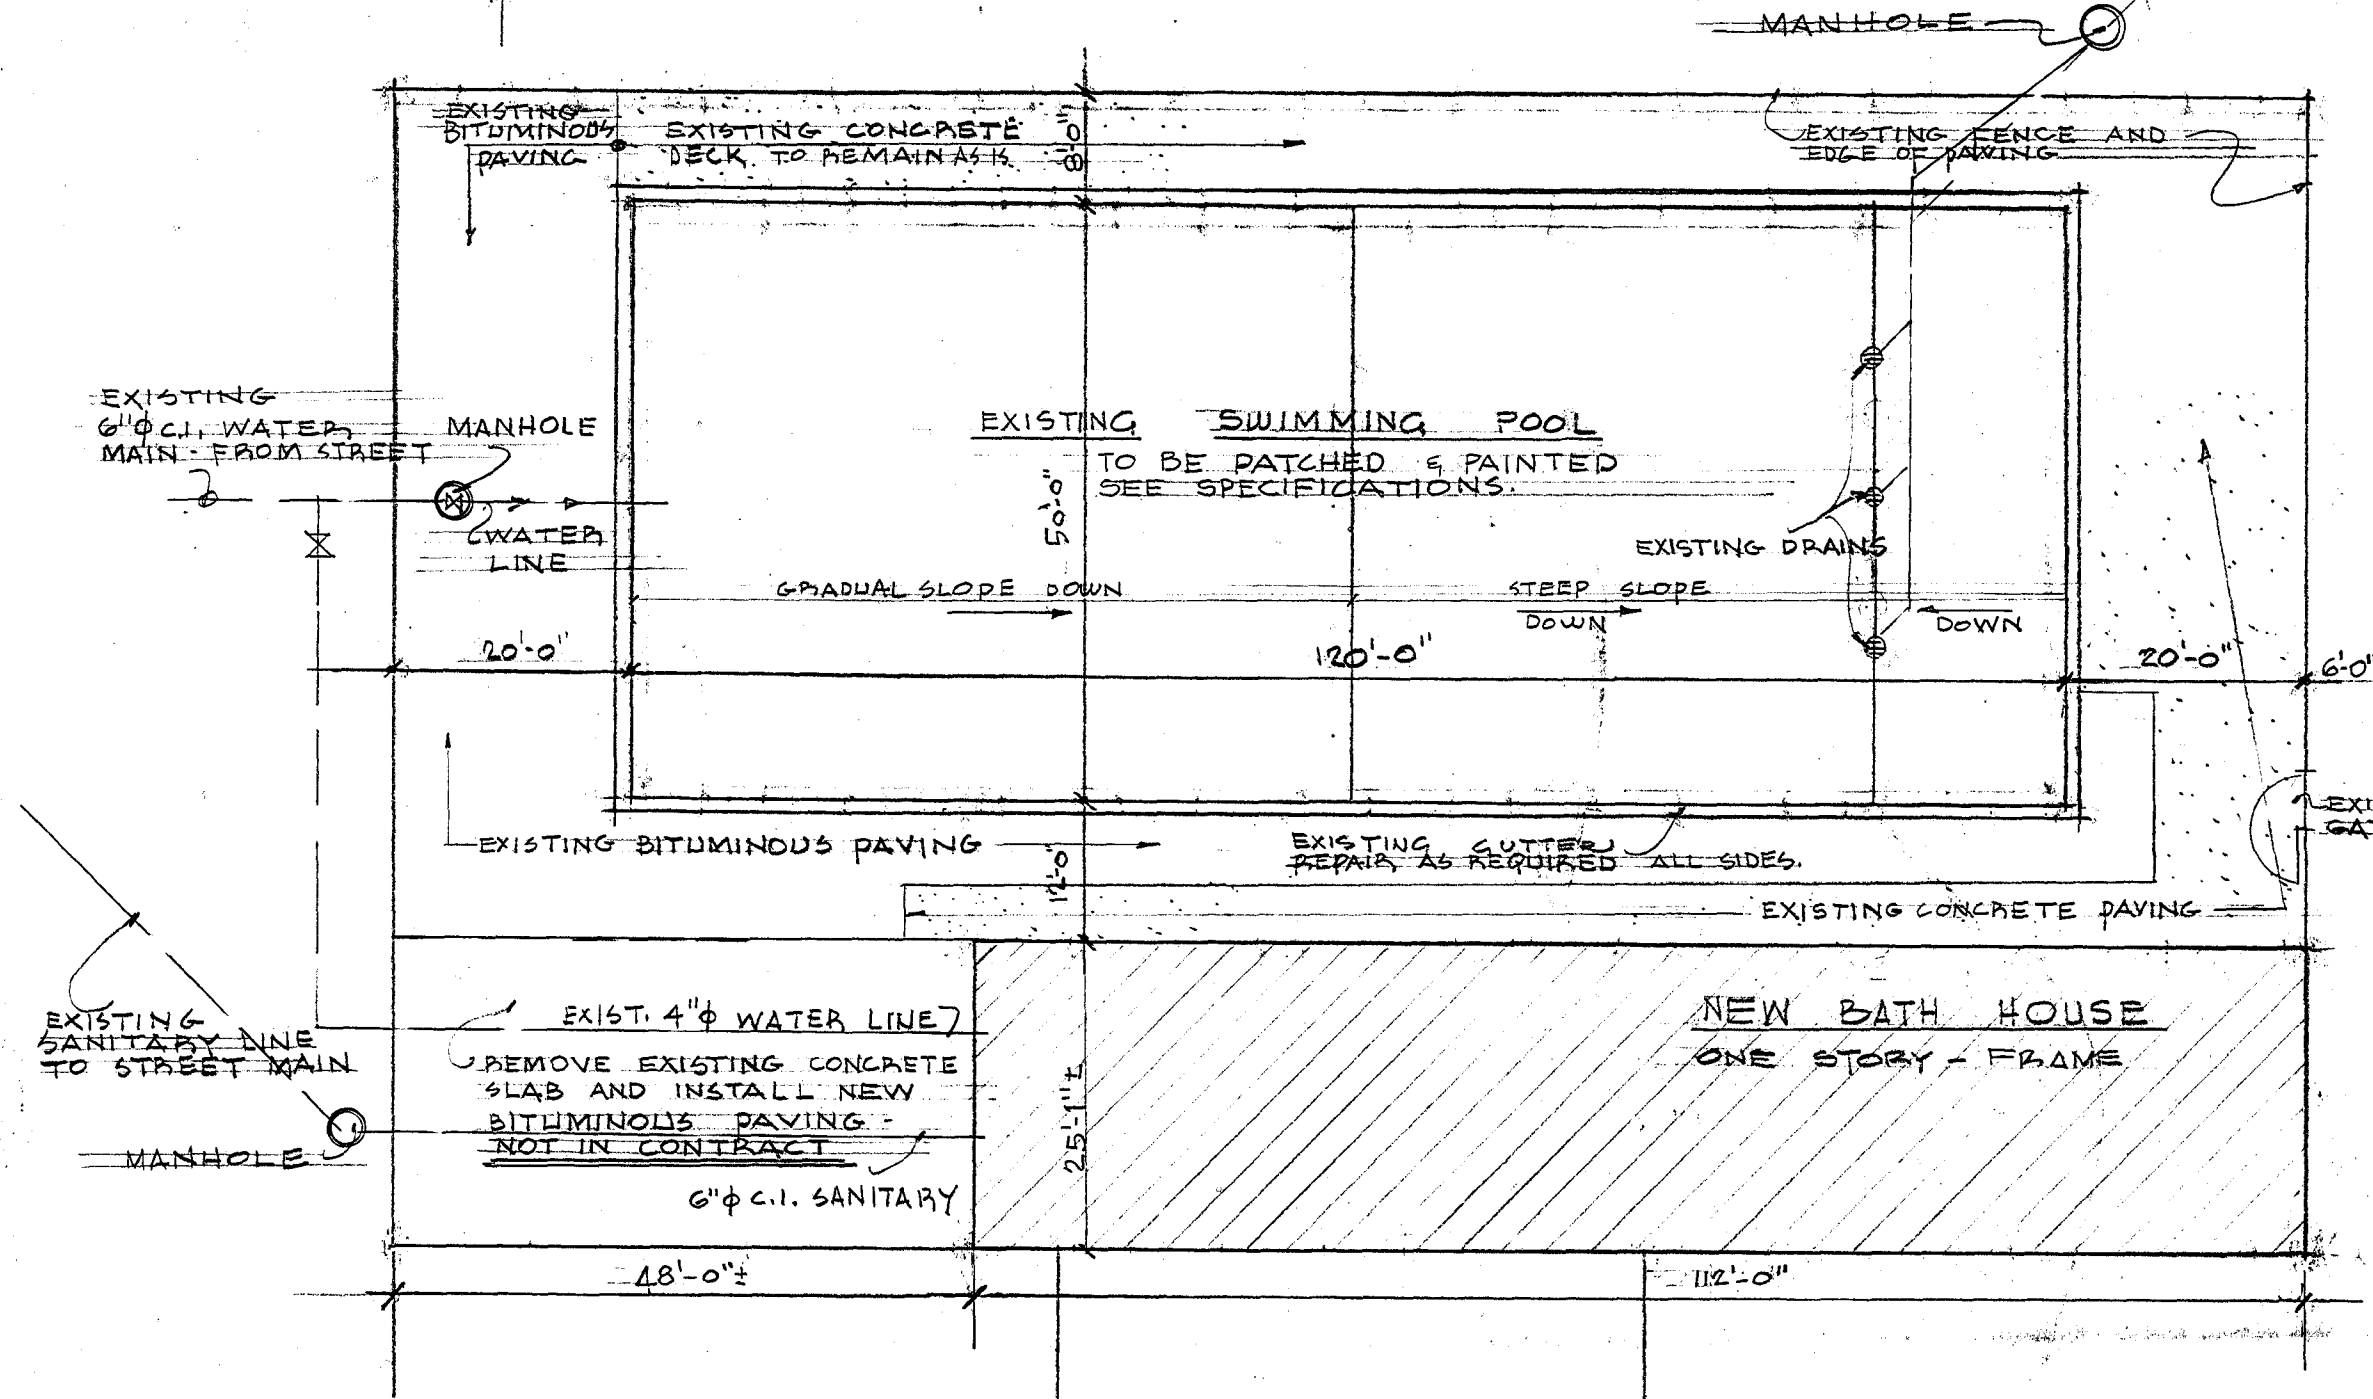

SITE PLAN SCALE 1/16" = 1'-0"

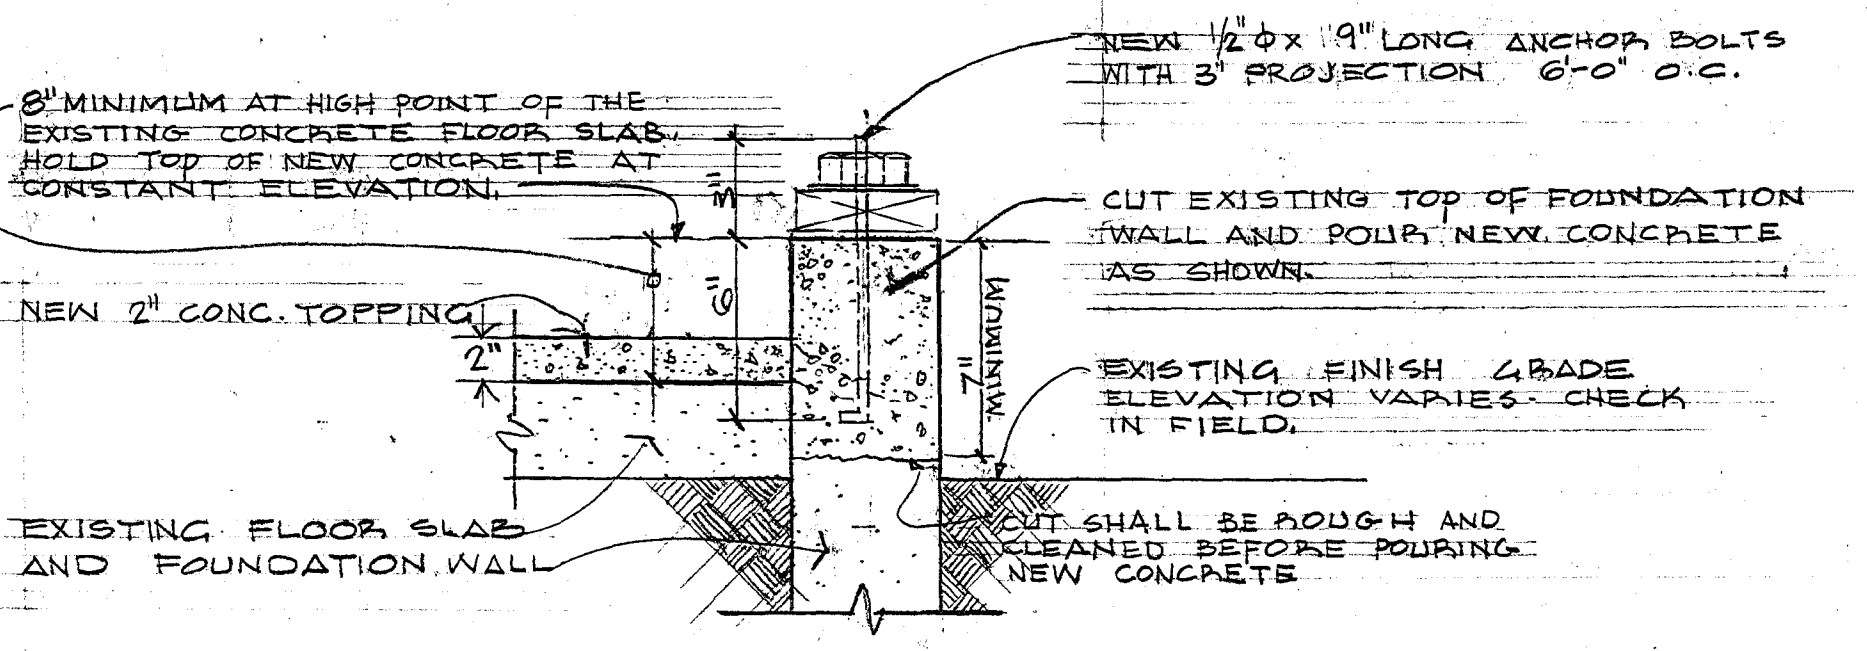

TYPICAL CURB SECTION (A) SCALE 1 1/2" = 1'-0"

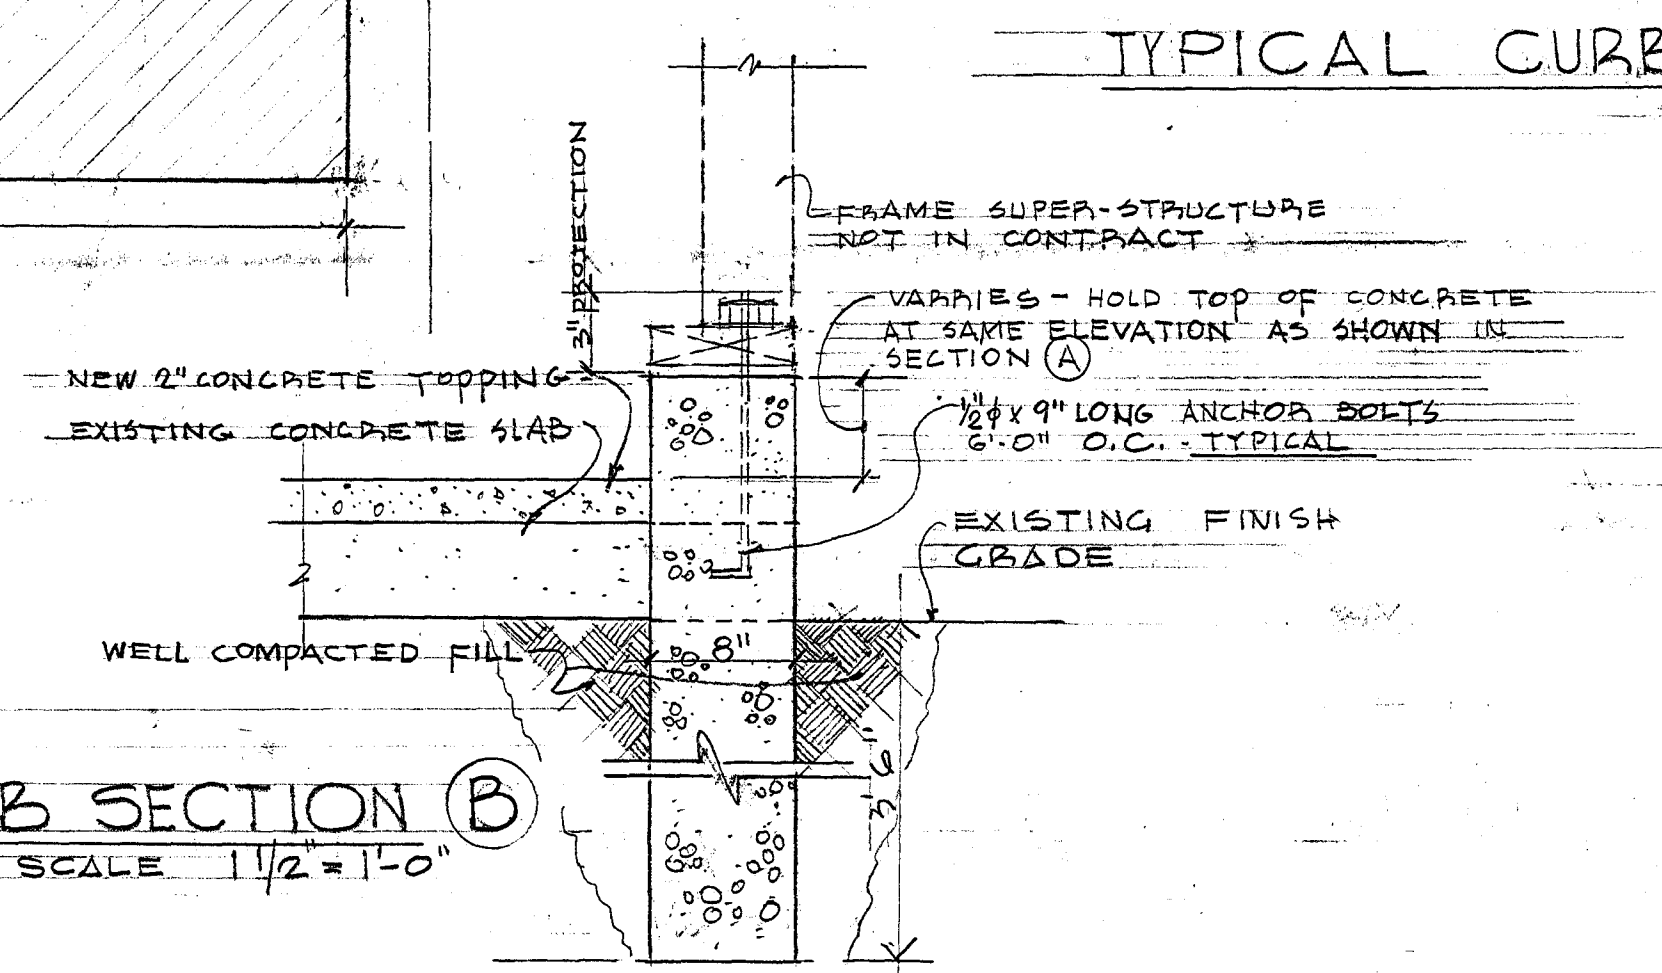

CURB SECTION (B) SCALE 1 1/2" = 1'-0"

GENERAL NOTES

- CONTRACTOR SHALL MAKE COMPLETE SITE INSPECTION OF THE EXISTING SWIMMING POOL, CONCRETE SLAB AND FOUNDATION CURBS.
 - CONTRACTOR SHALL DO ALL NECESSARY PATCHING AND REBUILDING OF FLOOR SLABS, WALLS, CURBS, AND POOL GUTTERS. ALL PATCHING WILL BE DONE IN ACCORDANCE WITH THE BEST PRACTICE FOR CONCRETE WORK AND AS PER THE LATEST AMERICAN CONCRETE INSTITUTE SPECIFICATIONS FOR CONCRETE REPAIR WORK.
 - CONTRACTOR SHALL DO ALL ADDITIONAL CUTTING AS IT MAY BE REQUIRED OR AS SHOWN ON THE DRAWINGS TO ACHIEVE PROPER AND LASTING REPAIR WORK. BEFORE ANY PATCHING IS DONE CONTRACTOR SHALL REMOVE ALL LOOSE MATERIALS AND PREPARE ALL SURFACES TO BE CLEAN IN ROUGH CONDITION FOR A BETTER BOND BETWEEN OLD AND NEW CONCRETE WORK.
 - CONTRACTOR SHALL REMOVE ALL LOOSE MATERIALS FROM THE SITE AFTER COMPLETION OF THIS WORK.
- NOTE:
CONTRACTOR SHOULD BE ABLE TO START THE WORK AS SOON AS CONTRACT IS AWARDED TO HIM.
VERIFY ALL CONDITIONS AND DIMENSIONS IN FIELD.

CITY OF HARTFORD, CONNECTICUT DEPARTMENT OF ENGINEERING		DWG. NO.
POPE PARK NEW BATH-HOUSE AND SWIMMING POOL REPAIR WORK		A-1
SUBMITTED John Smith CITY ARCHITECT	RECOMMENDED David Smith CITY ENGINEER	APPROVED [Signature] CITY ENGINEER
DESIGN J.S.	DRAWN H.E.J.	DAYBOOK NO. 0100206A
TRACED	CHECK J.S.	DATE 4-4-1968

REV. 4-4-68-J.S.