

SCHEDULE OF ROOM FINISHES

LEGEND

FLOOR	BASE	WALL	CEILING
MARK	MATERIAL	MARK	MATERIAL
10	CONCRETE EXISTING	20	FLEXIBLE COVE
11	CERAMIC MOSAIC TILE	21	CERAMIC MOSAIC TILE
12	VINYL ASBESTOS TILE	22	WOOD NEW MATCH EXIST.
13		23	EXISTING WOOD
14		24	
15		25	
16		26	
30		31	PLASTER 1/2" DEEP CYRUM BOARD
32		33	1/2" GYPSUM BOARD TAPED JOINTS
34		35	1/2" GYPSUM BOARD TAPED JOINTS
36		36	
40		41	2" X 4" LAY IN ACROSS PANELS SMOOTH SURFACE
42		43	EXISTING PLASTER
44		45	
46		46	

ROOM FINISH SCHEDULE

ROOM NUMBER	ROOM NAME	FLOOR	BASE	WALLS	CEILING	REMARKS
1	DORMITORY	12	20	30-33-34	40	32-LOW PARTITIONS ONLY
2	CORRIDOR	12	20-23	30-33-34	40	EXISTING WOOD BASE AT STAIR WALL
3	OFFICER'S BED RM.	12	20	30-33	41	10'-0"
4	OFFICER'S BD. RM.	12	20	30-33	41	10'-0"
5	TOILET	12	20	30-33	41	10'-0"
6	TOILET	12	20	30-33	41	10'-0"
7	CLOSET	12	20	30-33	41	10'-0"
8	CLOSET	12	20	30-33	41	10'-0"
9	LOCKER ROOM	12	23	33	41	10'-0"
10	PASSAGE	12	20	30-32-33	41	10'-0"
11	ENTRY	12	20	33	41	10'-0"
12	TOILET	12	20	30-33	41	10'-0"
13	SHOWER RM.	11	21	31	7'-0"	OUTSIDE OF SHOWER, STALLS SET FLOOR TILE AND BASE IN EXIST. MORTAR
14	ENTRY	12	20	33	41	10'-0"
15	JANITORS CLOS.	10	20-23	32-33	41	10'-0"
16	PASSAGE	12	20	30-32-33	41	10'-0"
17	LOCKER ROOM	12	23	33	41	10'-0"
18	OFFICER'S BED RM.	12	20	30-33	41	10'-0"
19	CORRIDOR	12	20-23	30-33-34	40	9'-0"
20	TOILET	12	20	30-33	41	10'-0"
21	TOILET	12	20	30-33	41	10'-0"
22	DEPUTY CHIEFS BED RM.	12	20	30-33	41	18'-0"
23	DORMITORY	12	22	30-33	41	10'-0"
24	READING ROOM	12	22	30-33	41	10'-0"
25	DORMITORY	12	22	30-33	41	10'-0"
26	CLOSET	12	20	30-33	41	10'-0"
27	CLOSET	12	20	30-33	41	10'-0"
28	WASH ROOM	12	20	30-33	41	10'-0"

NOTE: REMOVE EXISTING WOOD BASE WHERE NEW BASE IS CALLED FOR - PATCH PLASTER WALLS TO MATCH EXISTING. ALL ROOMS INCLUDING THRU AND INCLUDING BOTH STAIRCASE SHALL BE PAINTED EXCEPT NEW ACUSTIC TILE CEILING. ROOMS 10, 11, 12, 13 AND 14 TO RECEIVE PLASTIC TYPE PAINT FINISH. SEE FLOOR PLAN FOR LOCATION.

LEGEND SHOWN THIS: ① INDICATES EXISTING DOORS TO BE RELOCATED TO NEW LOCATION. ② DOOR TYPE - NEW DOORS ARE INDICATED BY LETTER, A, B, C, D, E, F, G, H, I, J, K, L, M, N, O, P, Q, R, S, T, U, V, W, X, Y, Z. TYPE OF JAMB IS INDICATED BY SMALL CASE OF A LETTER. TYPE OF HARDWARE IS INDICATED BY NO. 1, 2, 100.

DOOR A - "B" LABEL - ALL HARDWARE MUST BEAR UNDERWRITER'S LABEL 1/2 HOUR FIRE RESISTANCE. DOOR SIZE - 3'-0" X 7'-0" 1/2" SOLID CORE FLUSH WOOD DOOR WITH WOOD FRAME. DOOR CLOSER - "3041" "CELO CORP." COMPLETE WITH ALL ATTACHMENTS AND REINFORCING. DOOR BUTTS - 1/2" PAIR 4 1/2" X 4" X 134 THICK BALL BEARING. PUSH AND PULL BARS - "CELO CORP." #5010. FLOOR DOOR BUMPER - "4064" "CELO CORP." SEE JAMB "A" DETAIL ABOVE ON THIS SHEET.

DOOR B - "B" LABEL - ALL HARDWARE MUST BEAR UNDERWRITER'S LABEL 1/2 HOUR FIRE RESISTANCE. DOOR SIZE - 2'-8" X 7'-0" 1/2" SOLID CORE FLUSH WOOD DOOR WITH WOOD FRAME. DOOR CLOSER - "3041" "CELO CORP." COMPLETE WITH ALL ATTACHMENTS AND REINFORCING. DOOR BUTTS - 1/2" PAIR 4 1/2" X 4" X 134 THICK BALL BEARING. DOOR LOCKSET - "346" "CELO CORP." - U.S. GOV. NO. 160-B. FLOOR DOOR BUMPER - "4064" "CELO CORP." OMIT DOOR CLOSER, ROOMS 3, 4, 18, 22.

DOOR C - "B" LABEL - ALL HARDWARE MUST BEAR UNDERWRITER'S LABEL 1/2 HOUR FIRE RESISTANCE. DOOR SIZE - 2'-8" X 7'-0" 1/2" SOLID CORE FLUSH WOOD DOOR WITH WOOD FRAME. DOOR CLOSER - "3041" "CELO CORP." COMPLETE WITH ALL ATTACHMENTS AND REINFORCING. DOOR BUTTS - 1/2" PAIR 4 1/2" X 4" X 134 THICK BALL BEARING. DOOR LOCKSET - "346" "CELO CORP." - U.S. GOV. NO. 160-B. FLOOR DOOR BUMPER - "4064" "CELO CORP." OMIT DOOR CLOSER, ROOMS 3, 4, 18, 22.

DOOR D - "B" LABEL - ALL HARDWARE MUST BEAR UNDERWRITER'S LABEL 1/2 HOUR FIRE RESISTANCE. DOOR SIZE - 2'-8" X 7'-0" 1/2" SOLID CORE FLUSH WOOD DOOR WITH WOOD FRAME. DOOR CLOSER - "3041" "CELO CORP." COMPLETE WITH ALL ATTACHMENTS AND REINFORCING. DOOR BUTTS - 1/2" PAIR 4 1/2" X 4" X 134 THICK BALL BEARING. DOOR LOCKSET - "346" "CELO CORP." - U.S. GOV. NO. 160-B. FLOOR DOOR BUMPER - "4064" "CELO CORP." OMIT DOOR CLOSER, ROOMS 3, 4, 18, 22.

GENERAL NOTES

CONTRACTOR SHALL VISIT SITE TO FAMILIARIZE HIMSELF WITH THE EXISTING CONDITION OF THE SUBJECT STRUCTURE. HE SHALL VERIFY FIELD CONDITIONS AND COMPARE IT WITH THE CONTRACT DOCUMENTS AND INCLUDING OF CHECKING ALL PERTINENT BUILDING DIMENSIONS. IF CONTRACTOR FINDS ANY DISCREPANCIES IN THE CONTRACT DOCUMENTS, HE SHALL NOTIFY THE ENGINEER OF ANY AND ALL DISCREPANCIES BEFORE STARTING ANY WORK. CONTRACTOR SHALL BE RESPONSIBLE NOT TO WEAREN AT ANY ONE TIME ANY STRUCTURAL MEMBER OR SYSTEM OF A BUILDING DURING NEW CONSTRUCTION, IF IN DOUBT HE SHALL CONTACT THE ENGINEER. CONTRACTOR SHALL DO ALL CUTTING AND PATCHING SO THAT NEW WORK WILL MATCH EXISTING FINISH. ALL EXISTING DOORS AND DOOR FRAMES SHALL BE REMOVED WITH CARE AND REBUILT WHERE INDICATED ON DRAWINGS. REBUILT DOORS AND FRAMES MUST BE INSTALLED CORRECTLY WITH NECESSARY ADJUSTMENTS IF REQUIRED INCLUDING THE HARDWARE AND DOOR AND FRAME FINISH. ALL LOCKERS AND BENCHES WILL BE FURNISHED AND INSTALLED BY THE CITY.

CITY OF HARTFORD, CONNECTICUT
DEPARTMENT OF ENGINEERING
ALTERATIONS TO SECOND FLOOR
OF ENGINE HOUSE NO. 2
1515 MAIN STREET
HARTFORD, CONNECTICUT
DESIGNED BY: [Signature]
CHECKED BY: [Signature]
DATE: MARCH 1, 1968

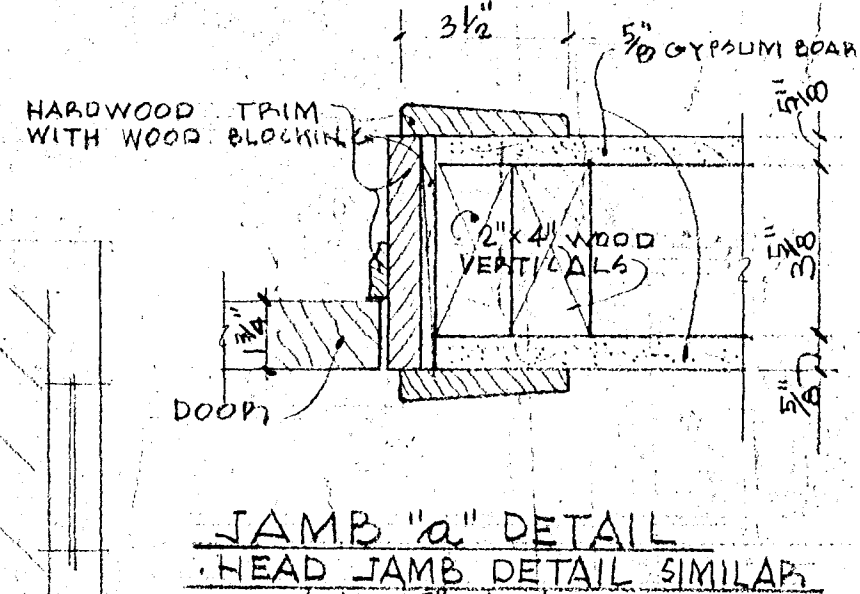

NOTE: NO WORK SHALL BE DONE IN THE SHADED AREA EXCEPT FOR SERVICE LINES IF SHOWN ON MECHANICAL OR ELECTRICAL DRAWINGS.

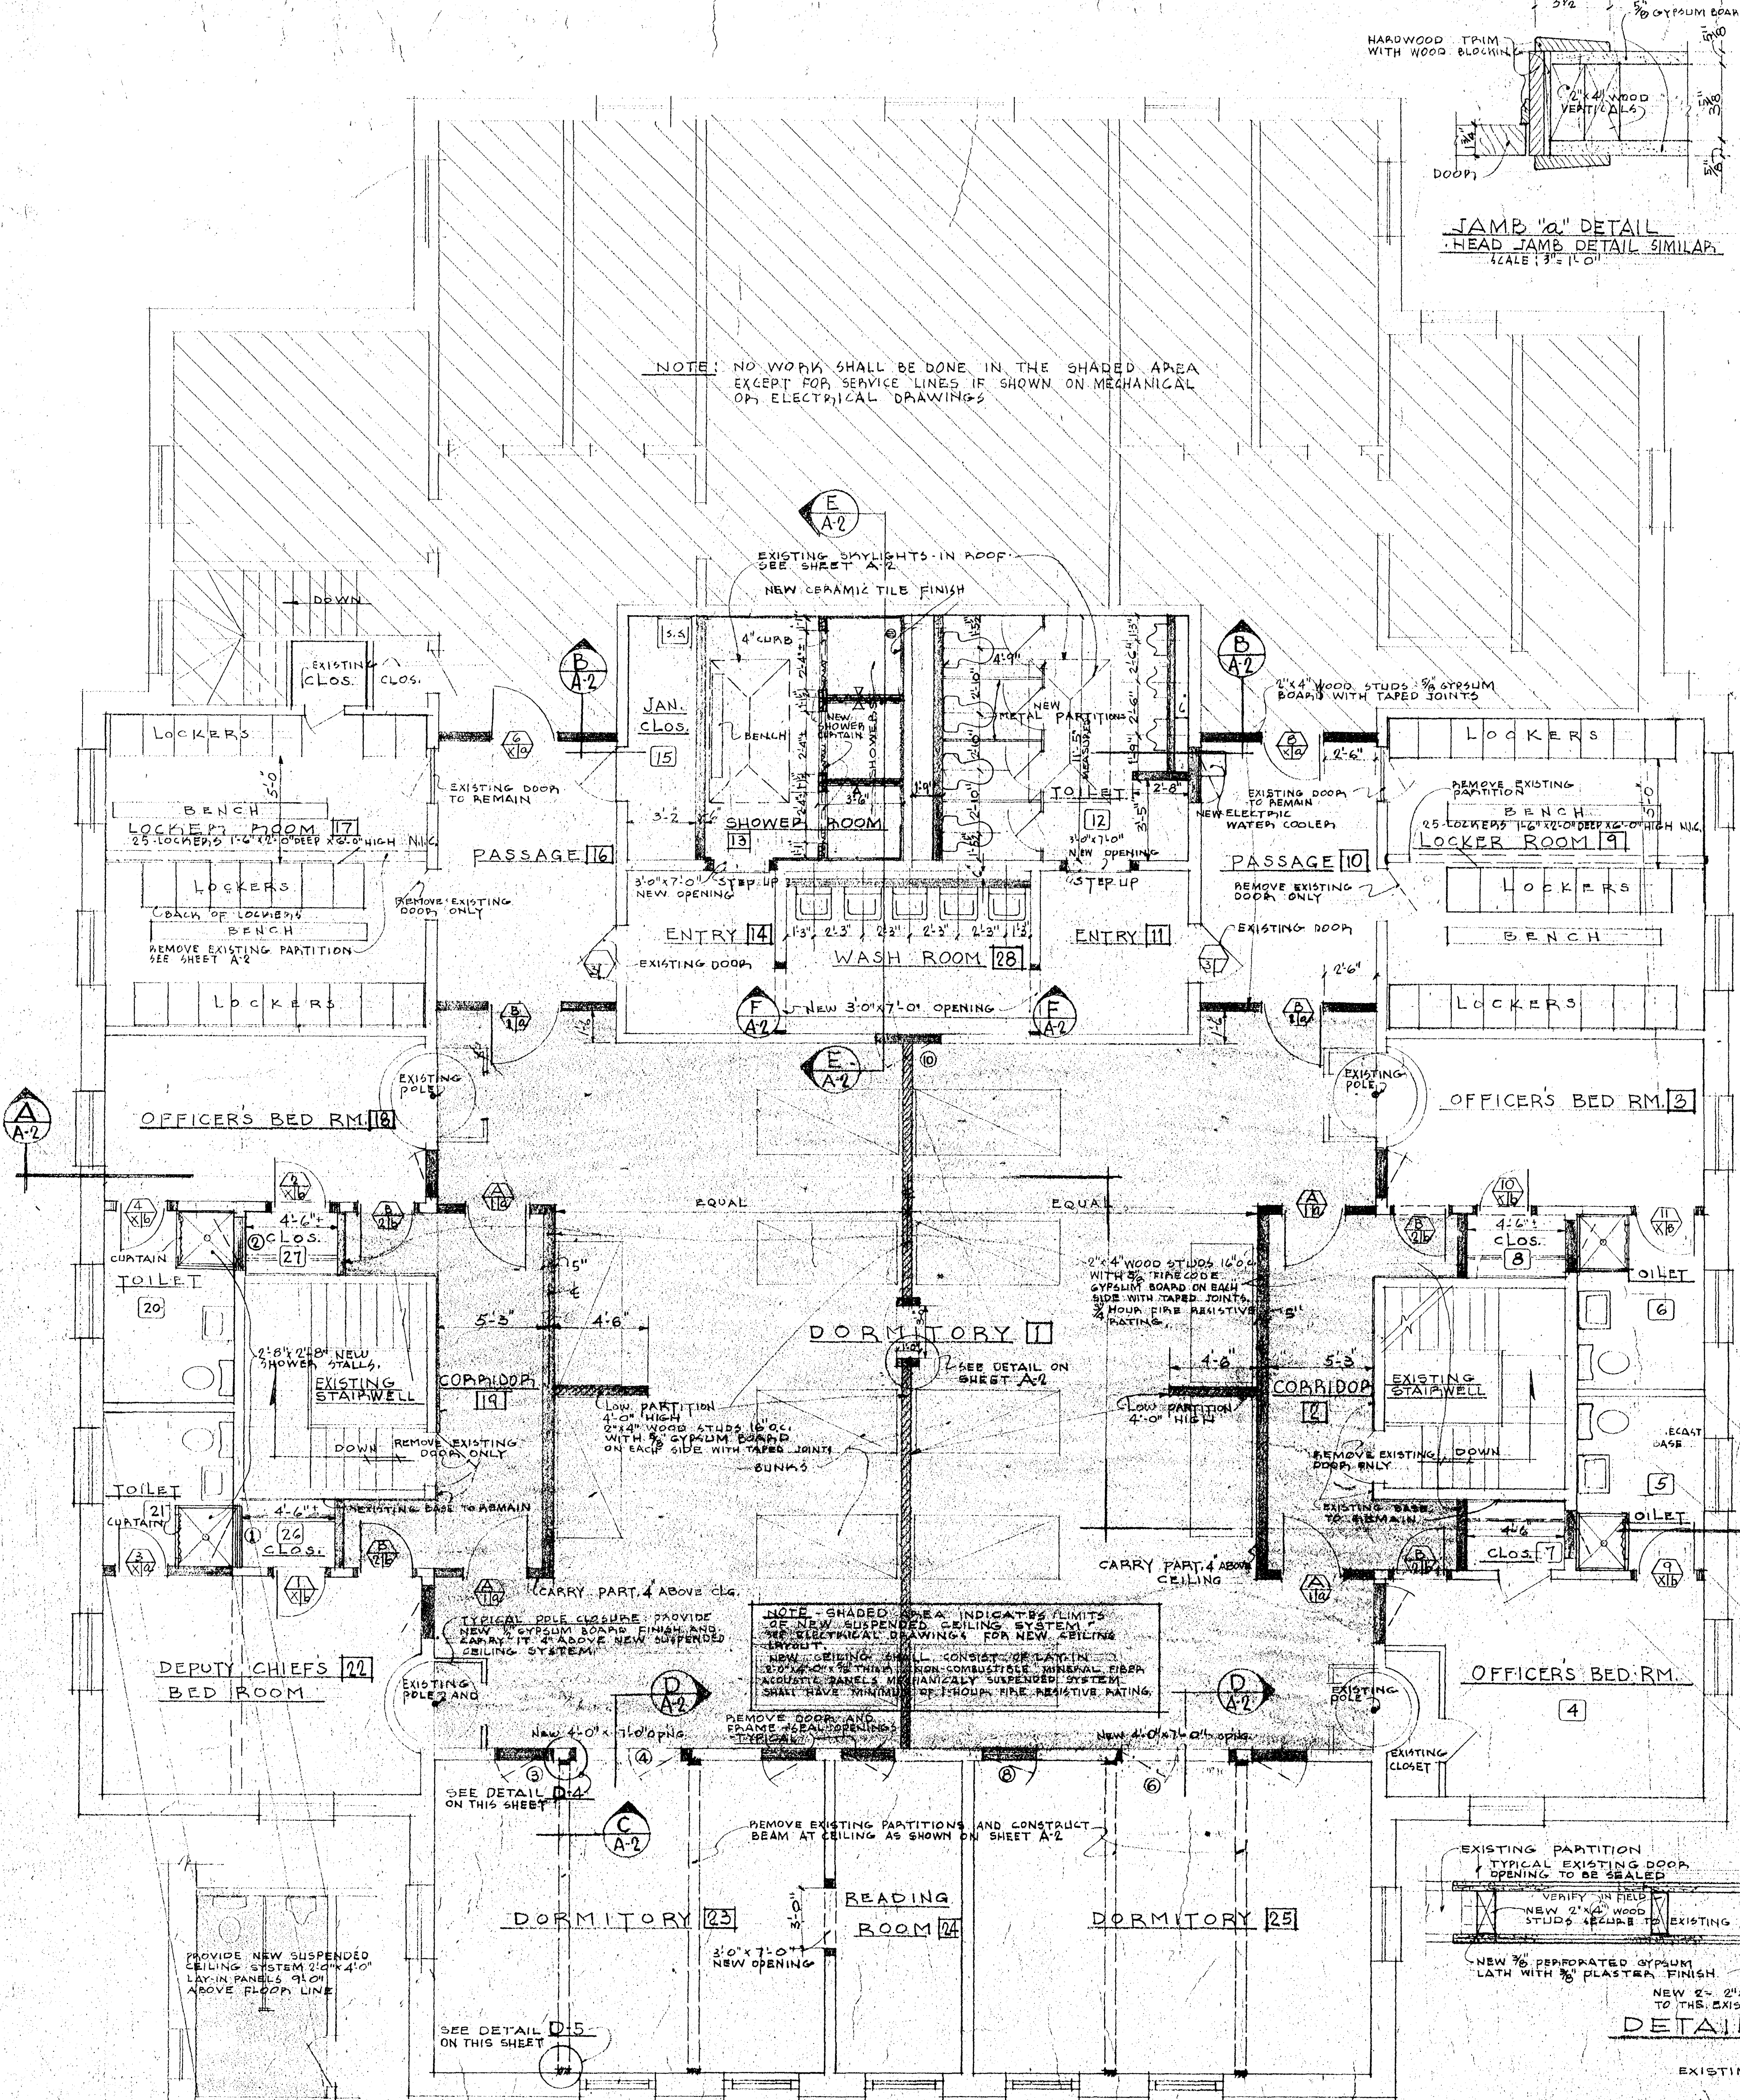

EXISTING TOILET PLAN
ON FIRST FLOOR 1/4" = 1'-0"

DETAIL D-4 - TYPICAL
SCALE: 1/2" = 1'-0"

DETAIL D-5 - TYPICAL
SCALE: 1/2" = 1'-0"