




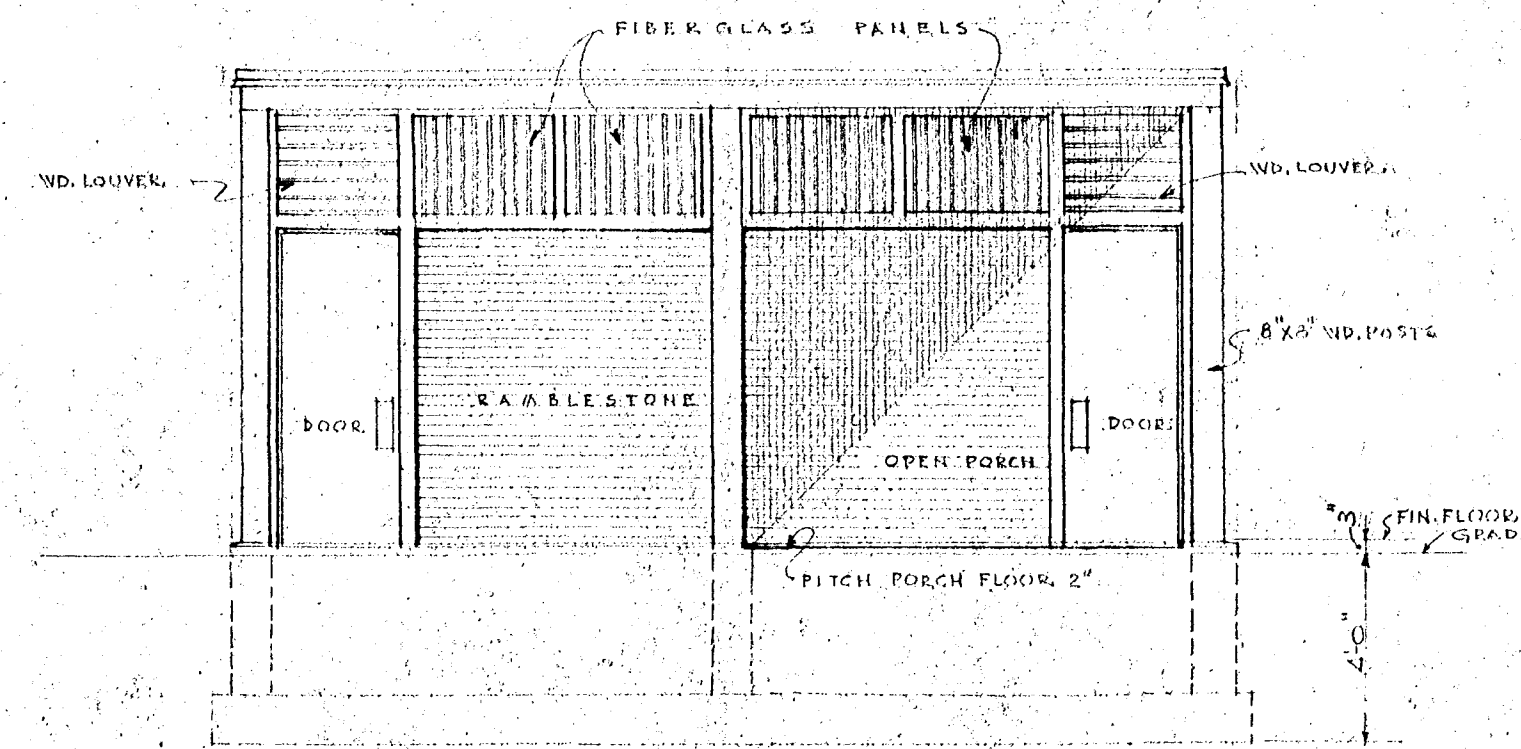


ELEVATION AT (A)  
SCALE 1/4" = 1'-0"

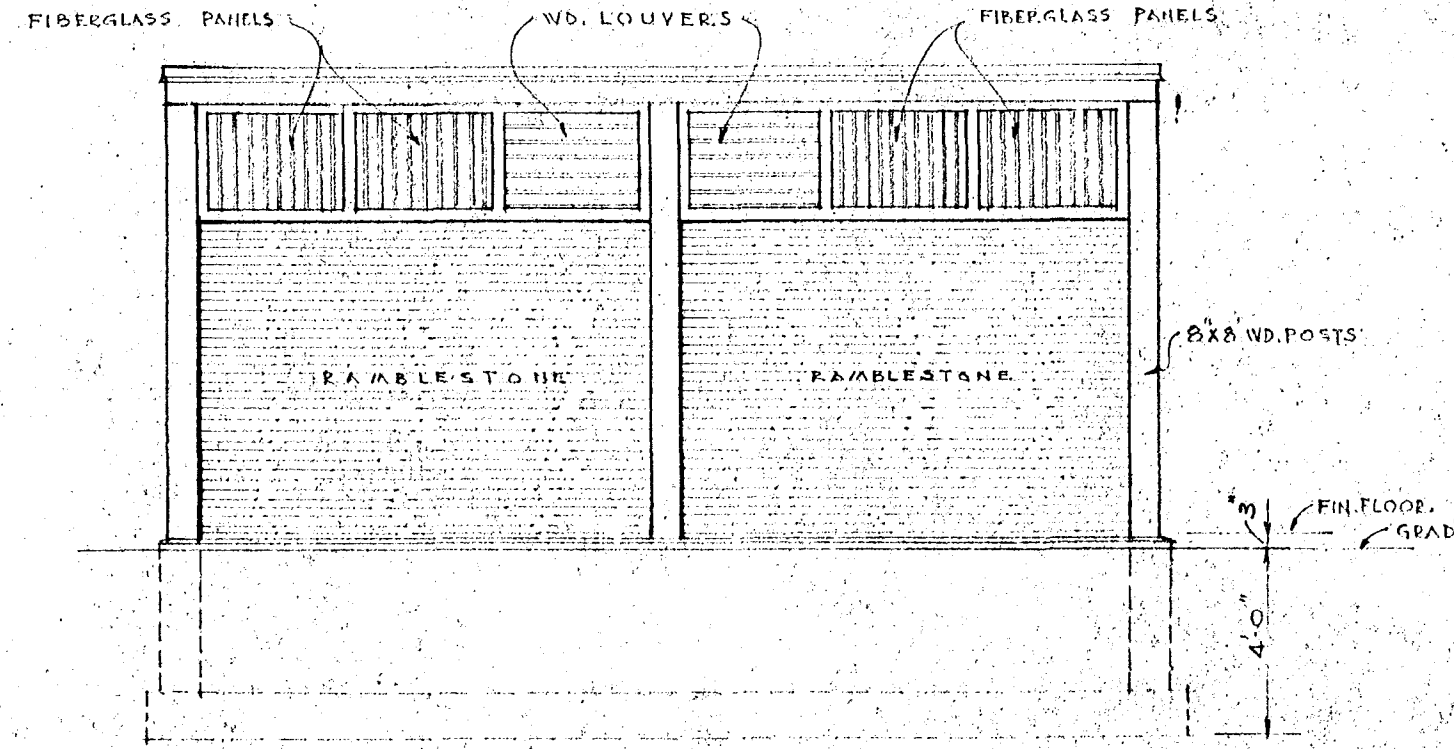


ELEVATION AT (B)  
SCALE 1/4" = 1'-0"

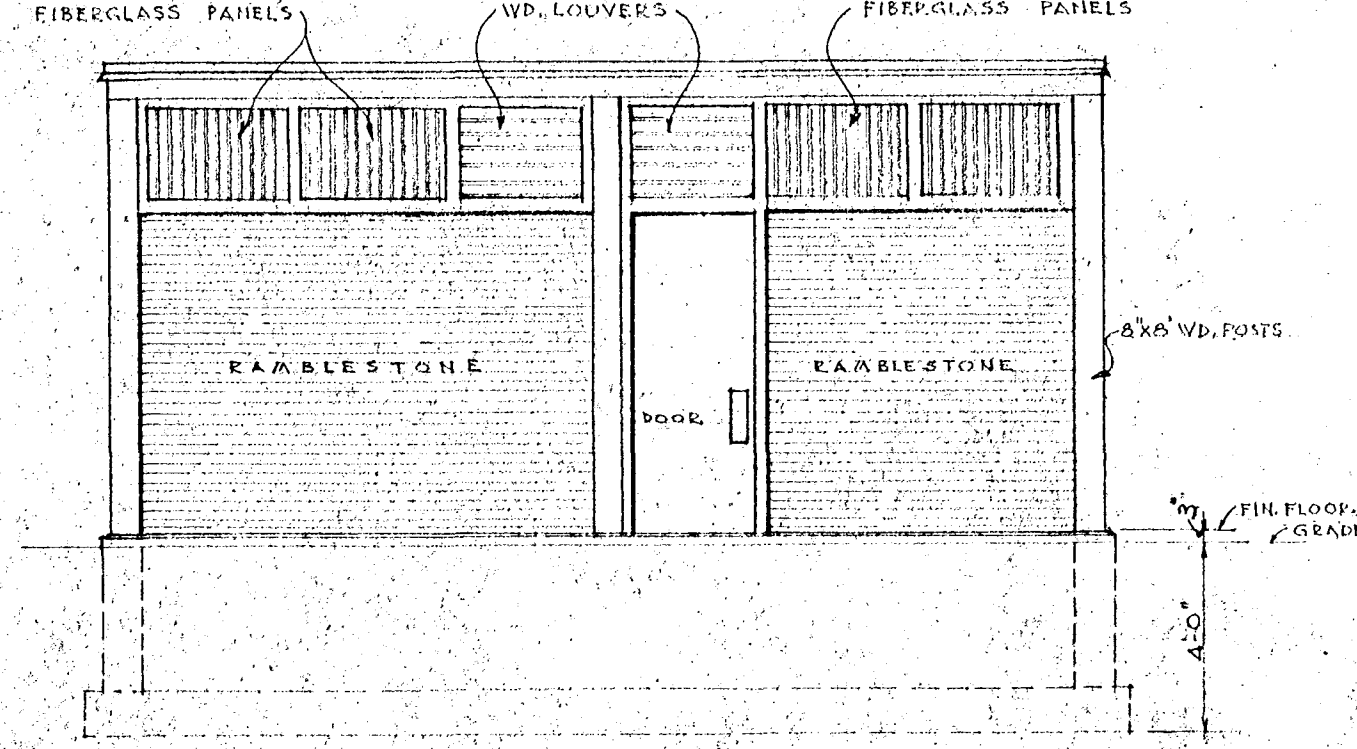


ELEVATION AT (C)  
SCALE 1/4" = 1'-0"

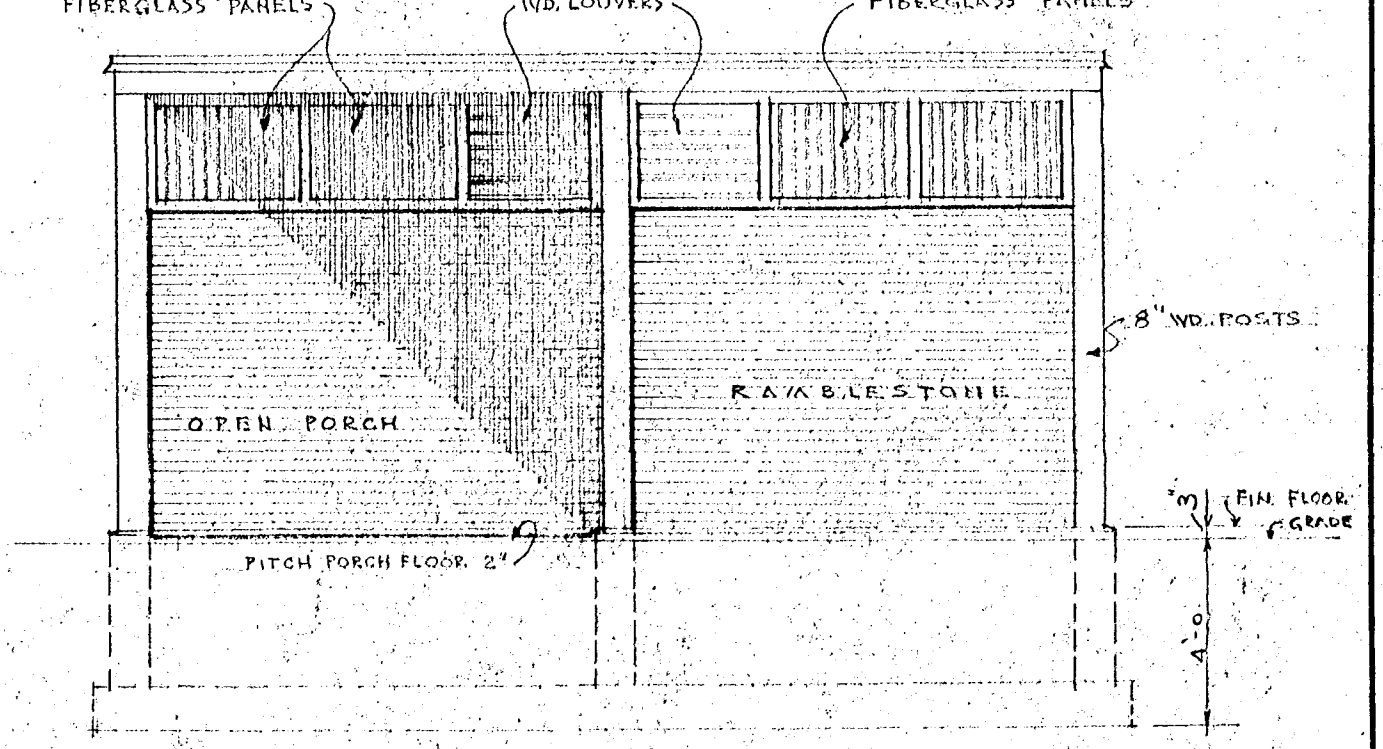


ELEVATION AT (D)  
SCALE 1/4" = 1'-0"

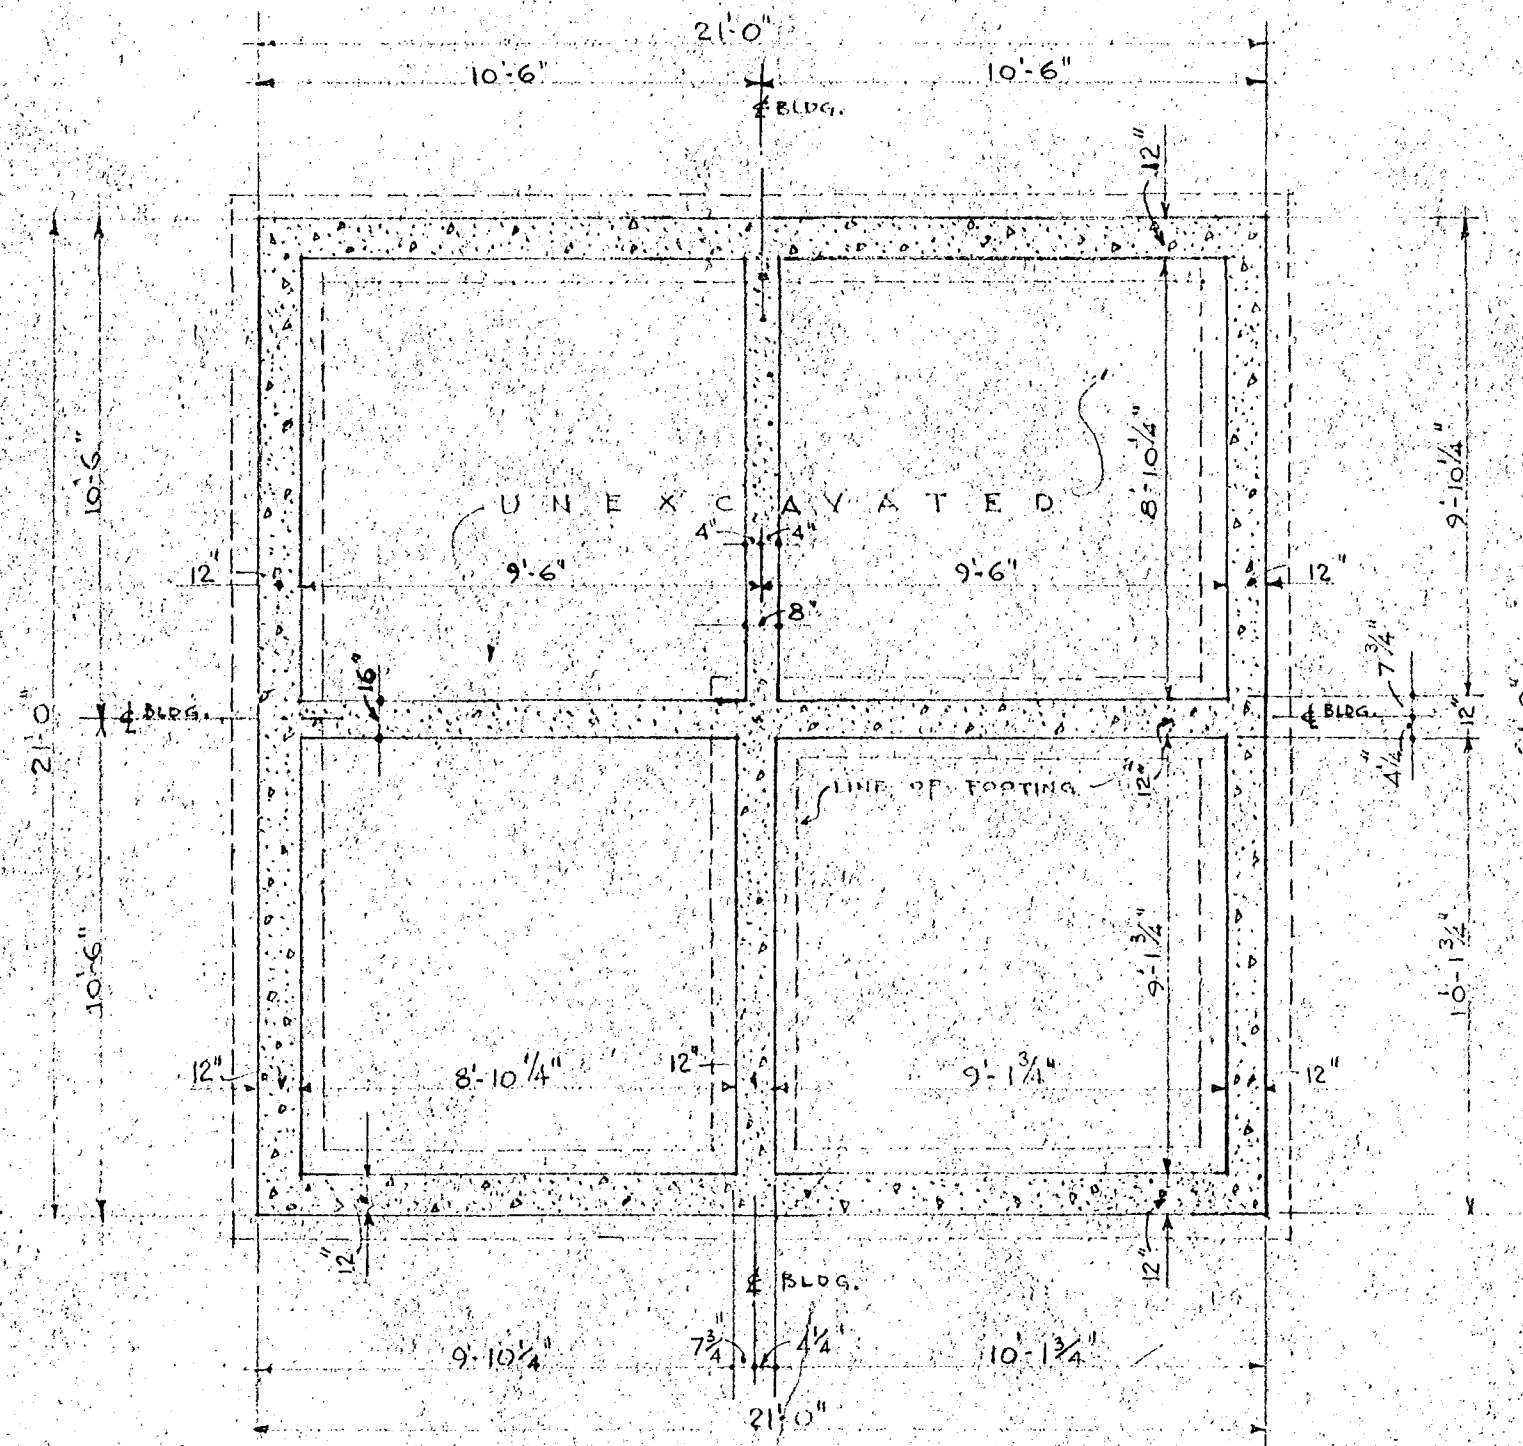


FOUNDATION PLAN  
SCALE 1/4" = 1'-0"

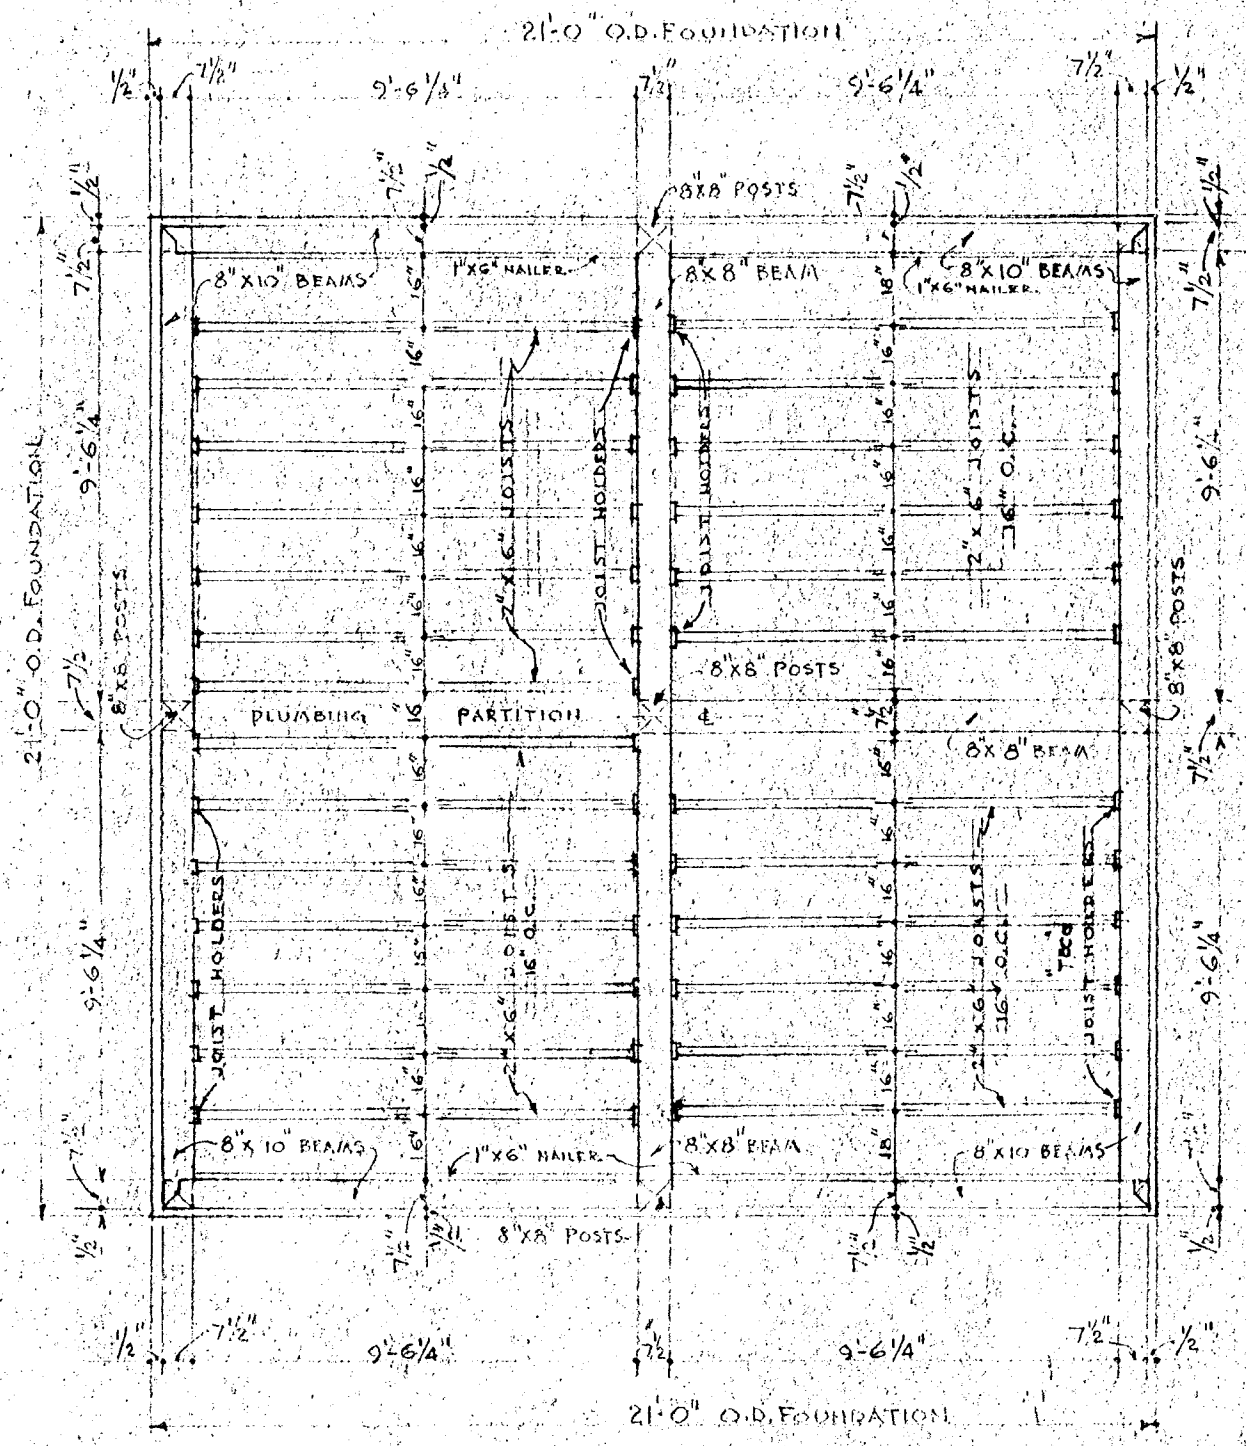


ROOF FRAMING PLAN  
SCALE 1/4" = 1'-0"

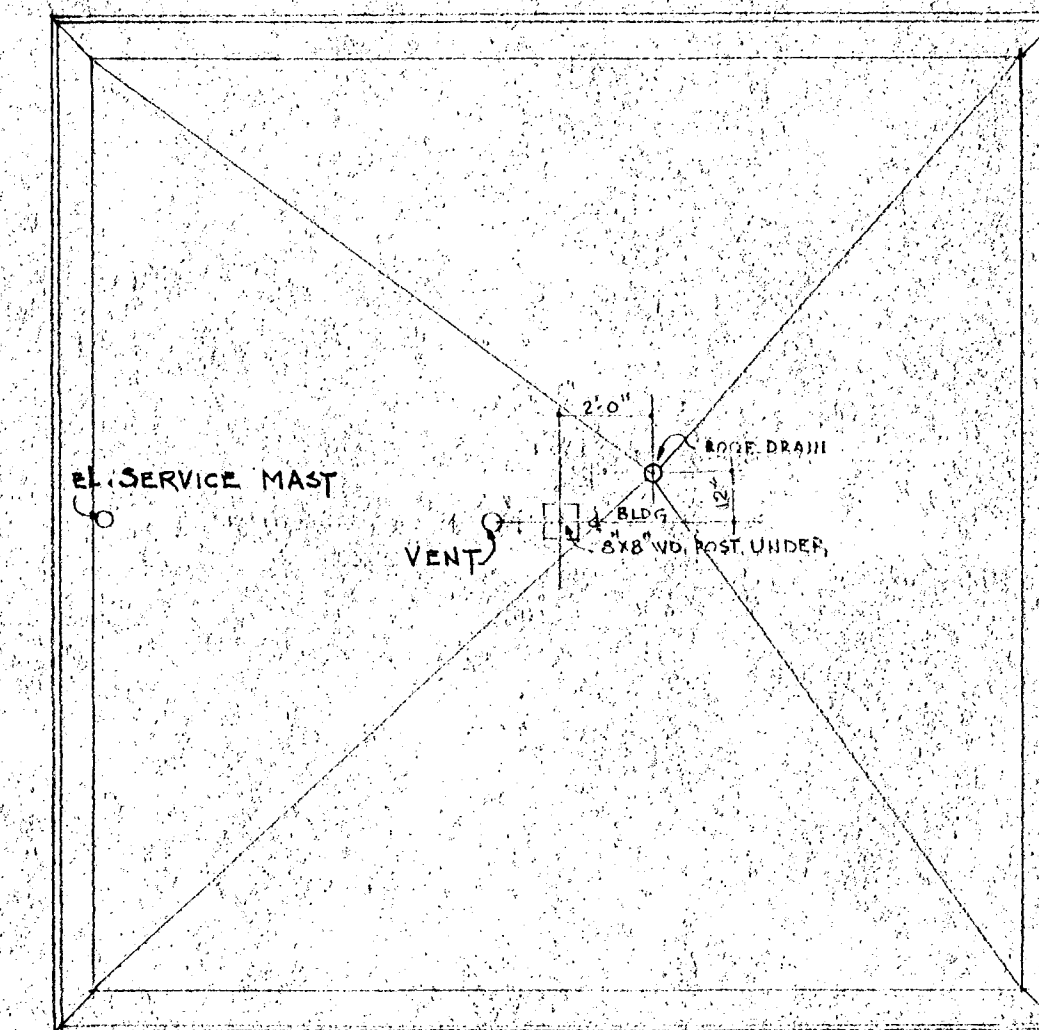


PLAN OF ROOF  
SCALE 1/4" = 1'-0"

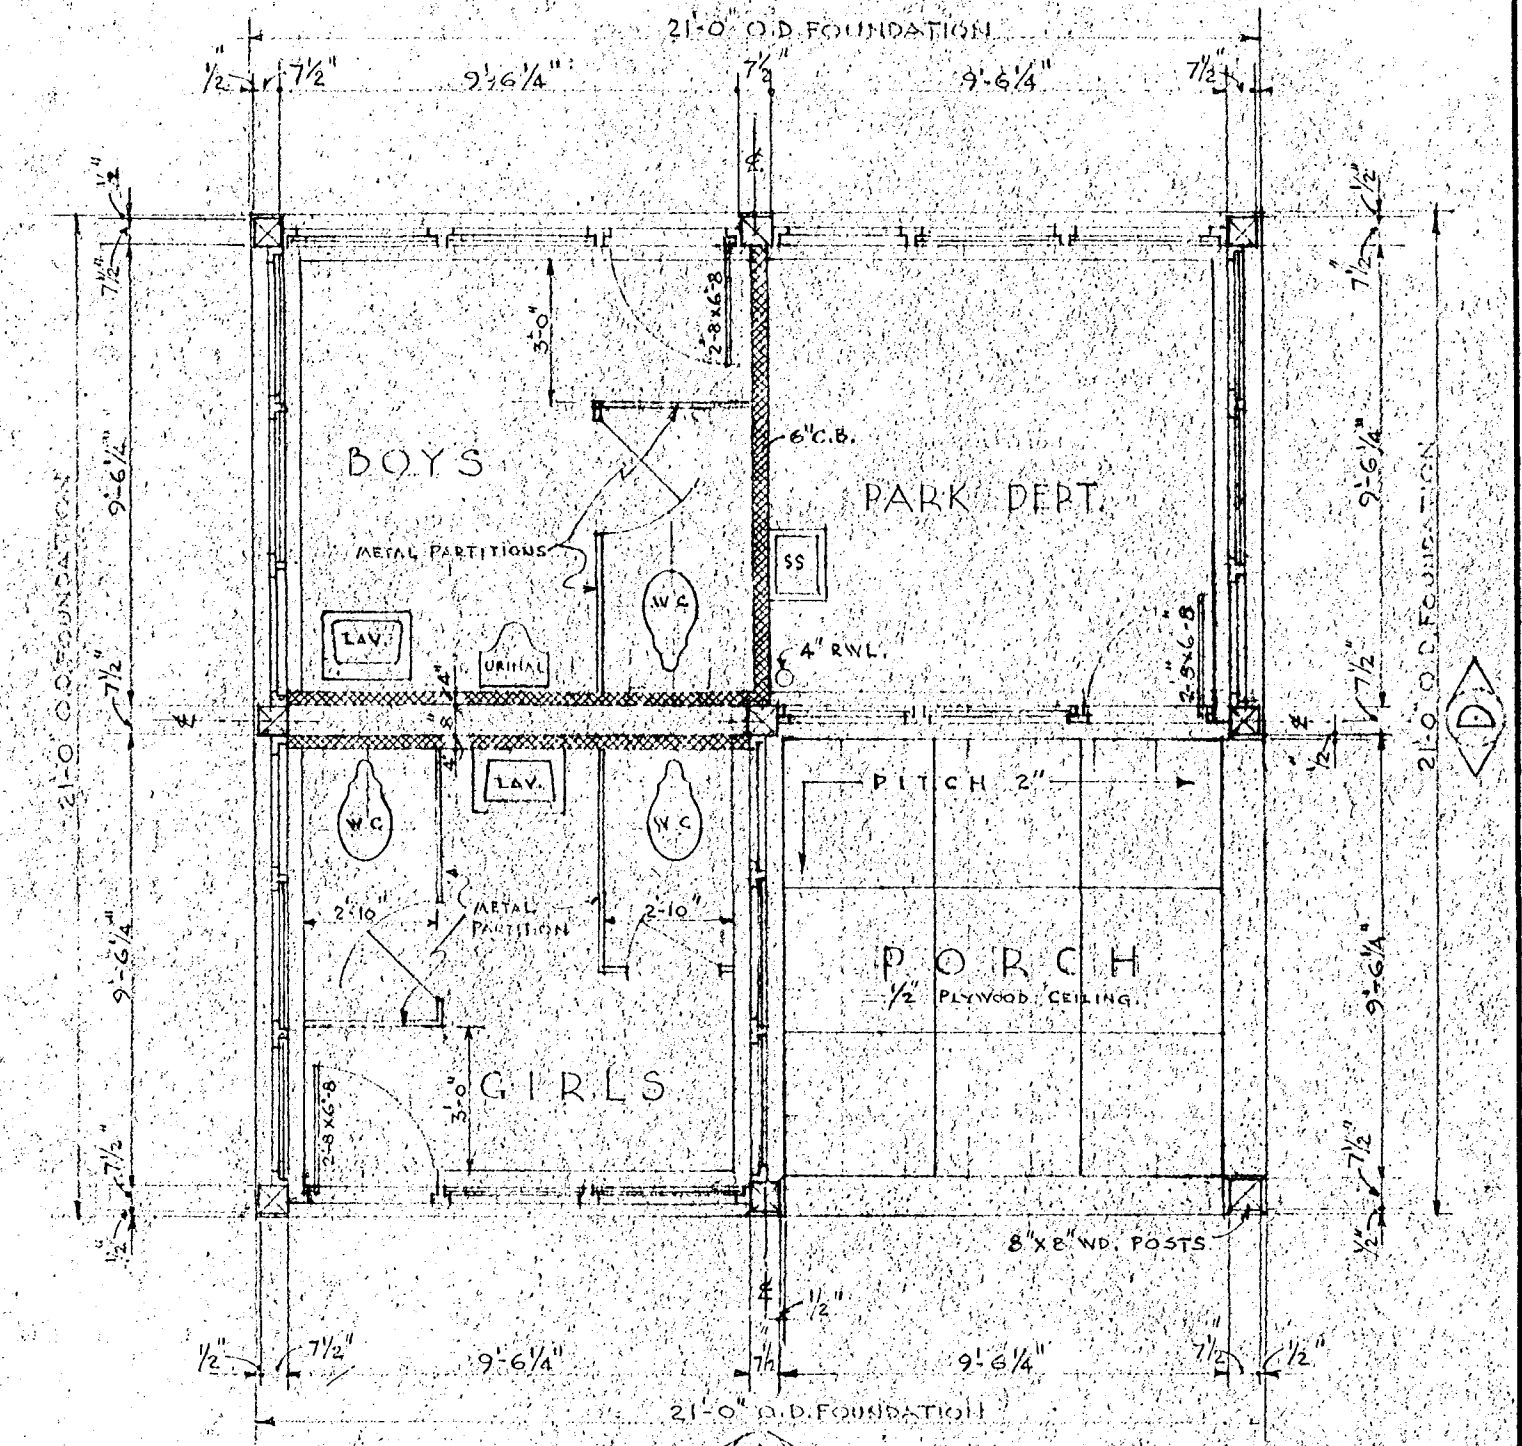


GROUND FLOOR PLAN  
SCALE 1/4" = 1'-0"

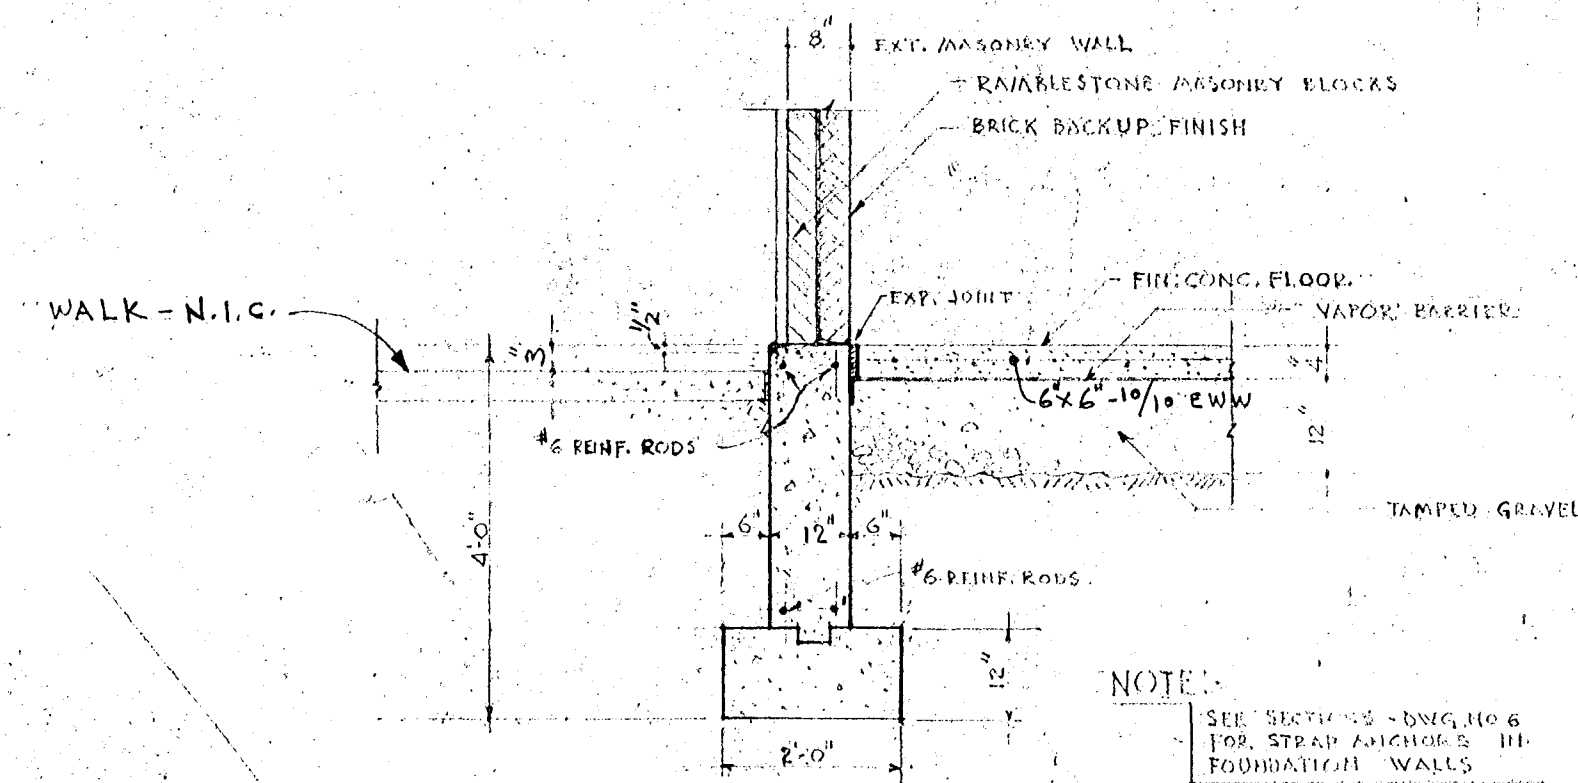

TYPICAL SECTION - FOUNDATION WALL  
SCALE 1/2" = 1'-0"

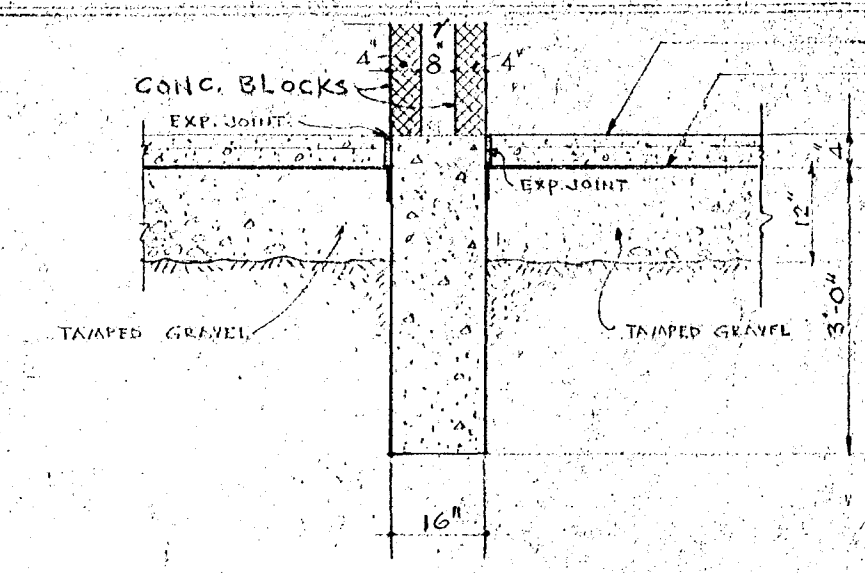

TYPICAL SECTION THRU PLUMBING  
PARTITION BETWEEN TOILETS

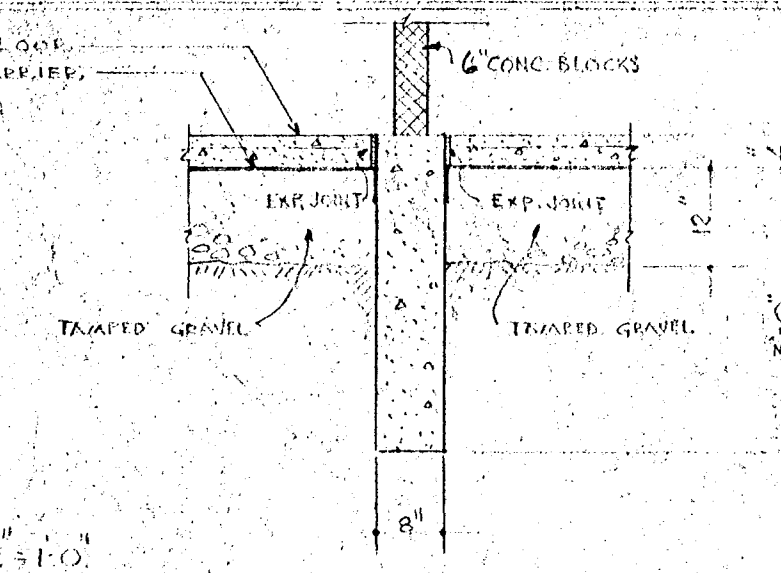

TYPICAL SECTION THRU  
DIVIDER PARTITION

## PLANS & ELEVATIONS OF PARK FIELD HOUSE

|                                                                                      |                              |                                |
|--------------------------------------------------------------------------------------|------------------------------|--------------------------------|
| CITY OF HARTFORD, CONNECTICUT<br>DEPARTMENT OF ENGINEERING                           |                              | DWG. NO.                       |
| TYPICAL FIELD HOUSE<br>FORSTER HIGTS. - RICE HIGTS. &<br>HYLAND PARK HARTFORD, CONN. |                              | 41                             |
| DESIGNED BY<br>Albert H. Stone                                                       | DRAWN BY<br>Donald J. Tauler | CHECKED BY<br>Robert H. Parson |
| DATE<br>JAN. 3, 1965                                                                 | DAYBOOK NO. O 9.8.8.3-D      | DATE<br>JAN. 3, 1965           |