


10/28

50.1
8/8

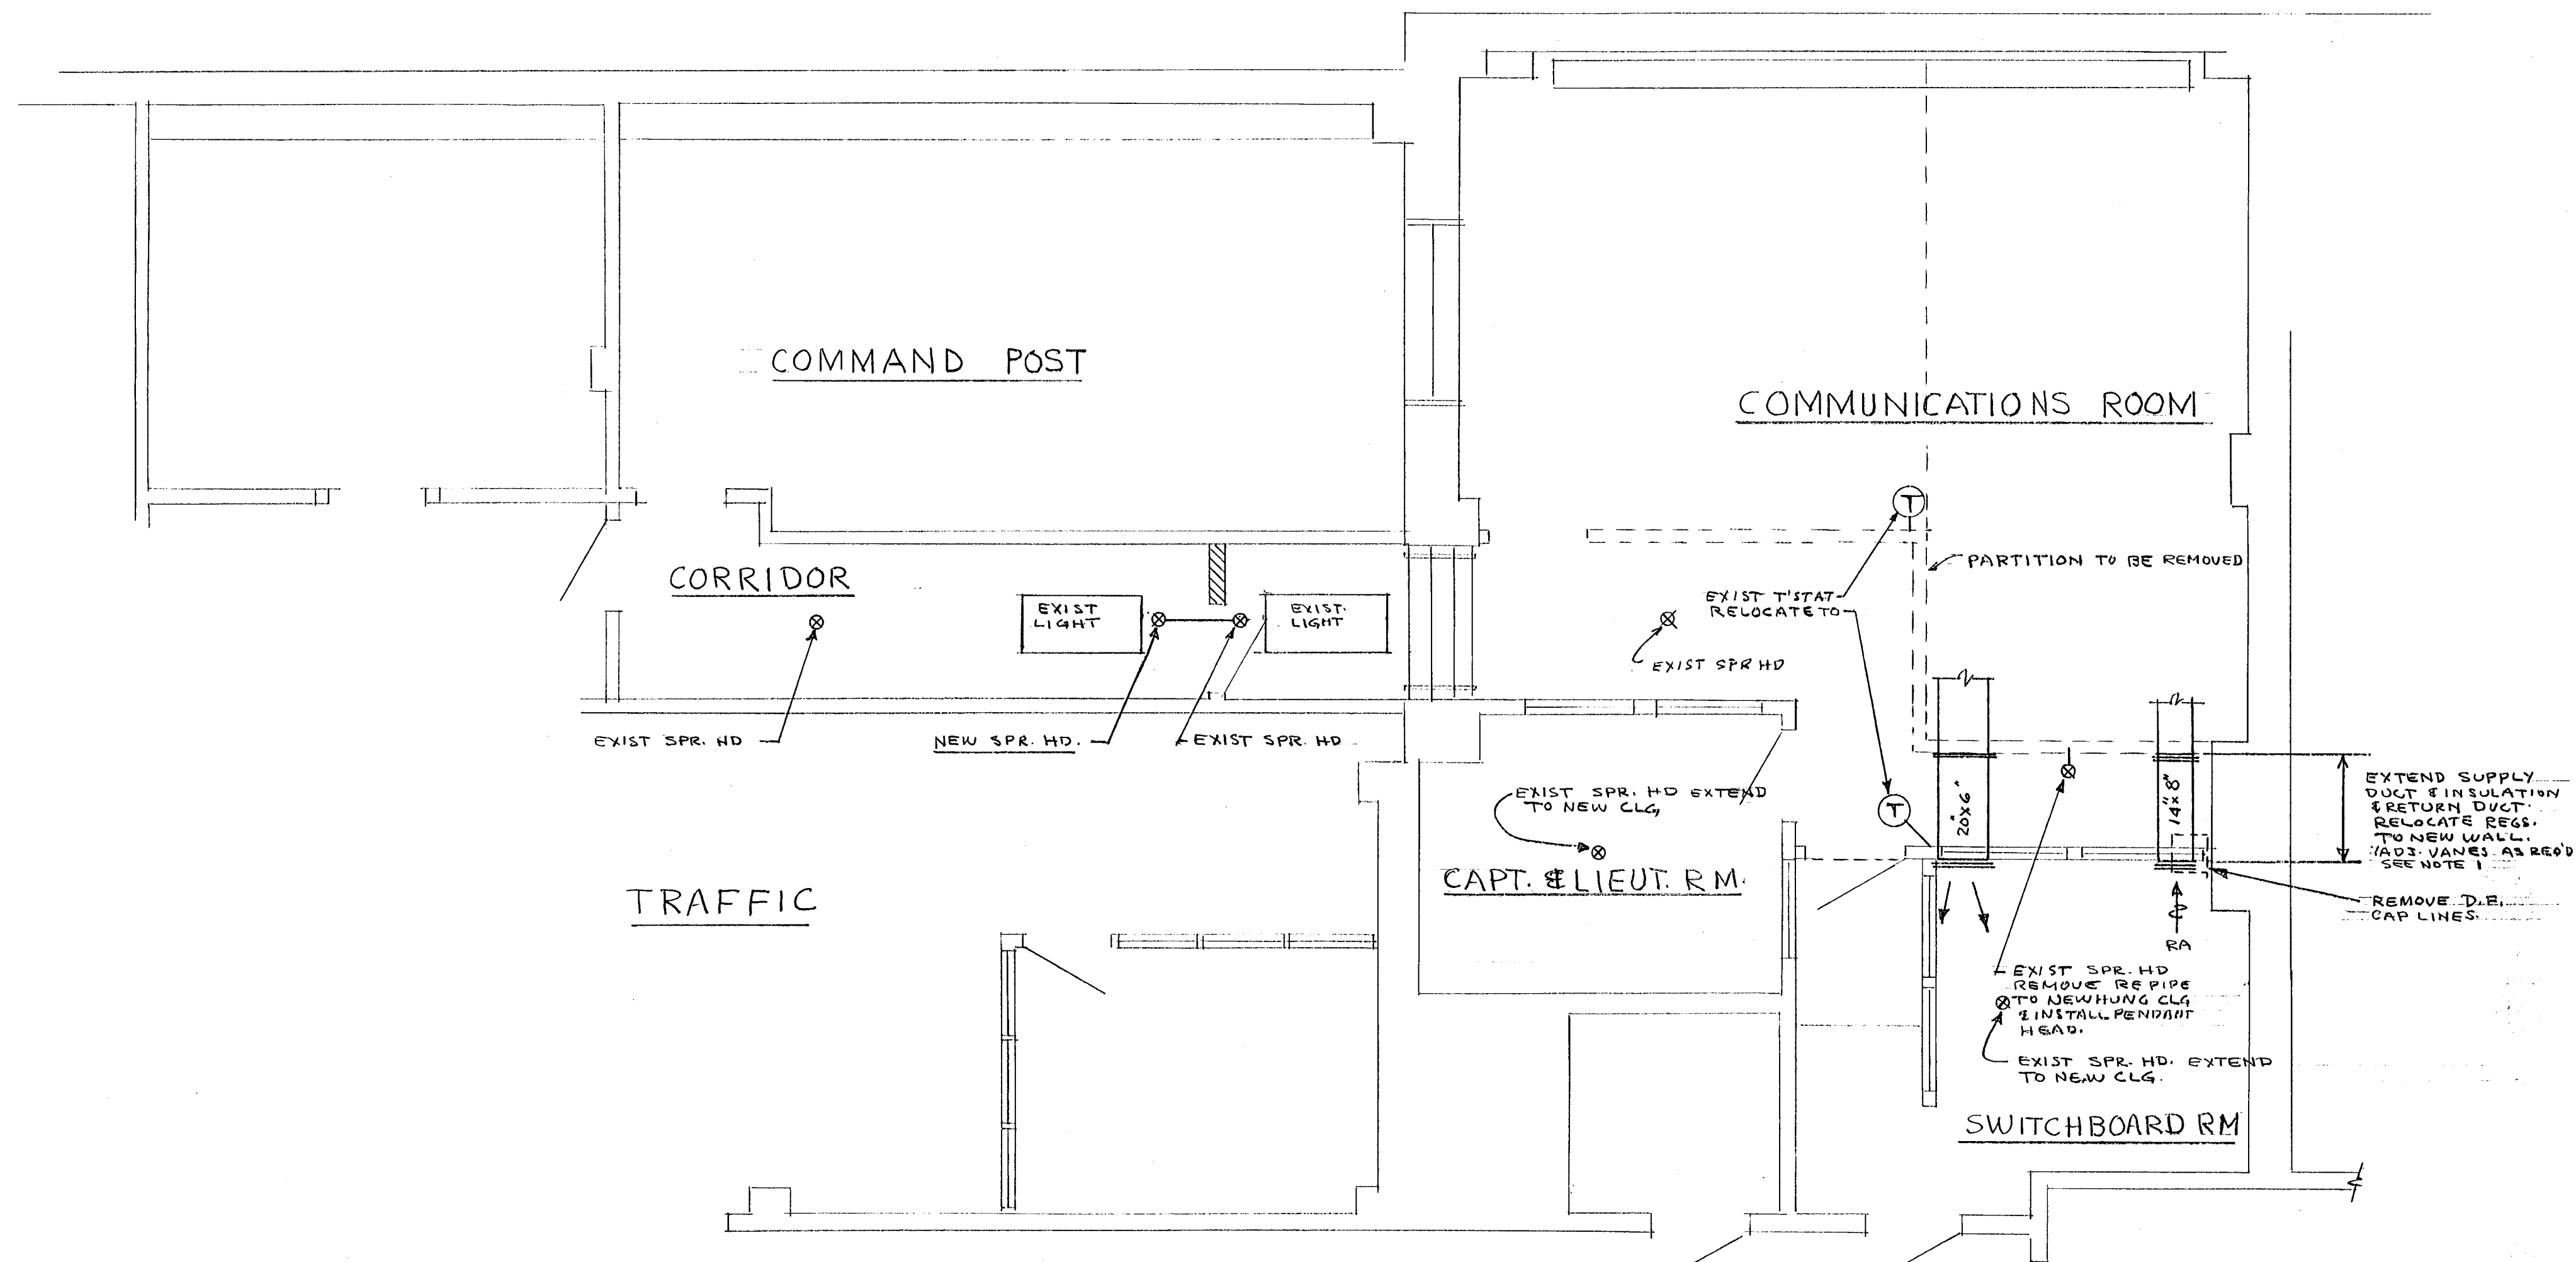

NOTE 1
SHEET METAL CONTR. TO
REBALANCE DAMPERS ON
ALL REGISTERS TO ADJUST
AIR FLOWS TO SUIT
NEW ROOM ARRANGEMENTS.

PARTIAL FIRST FLOOR PLAN
SCALE 1/4" = 1'-0"

VERIFY EXISTING
CONDITIONS AND
DIMENSIONS AT
BUILDING

CITY OF HARTFORD, CONNECTICUT DEPARTMENT OF PUBLIC WORKS BUREAU OF PUBLIC BUILDINGS			
ALTERATIONS TO POLICE HEADQUARTERS HARTFORD, CONN.			M1
SUBMITTED	RECOMMENDED	APPROVED	
CITY ARCHITECT		ASST. DIR. & CITY ENG.	
DRAWN P.D.P.	SCALE	DAYBOOK NO. 10062-I	
CHECKED P.D.P.	DATE MAY 24, 1973		

10/28

10/28