

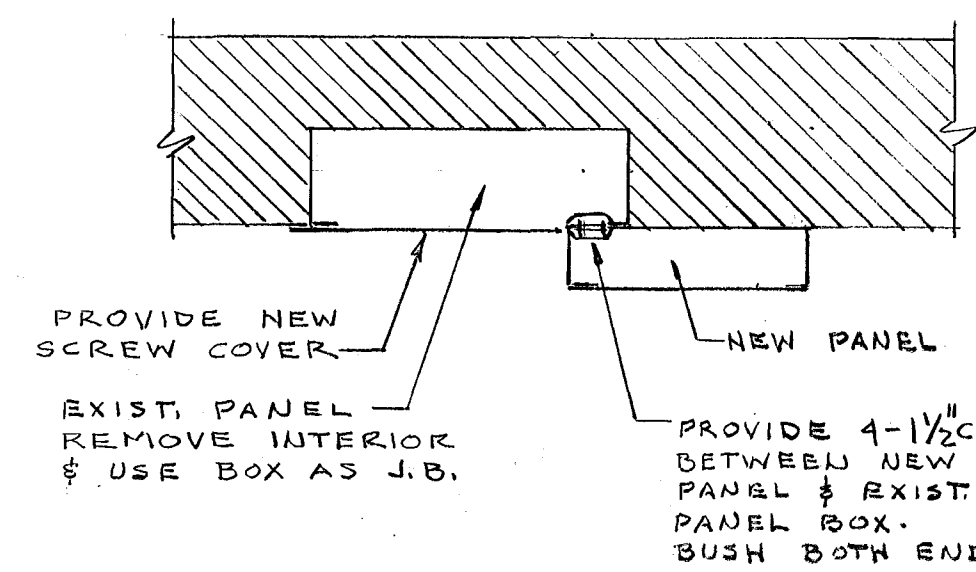


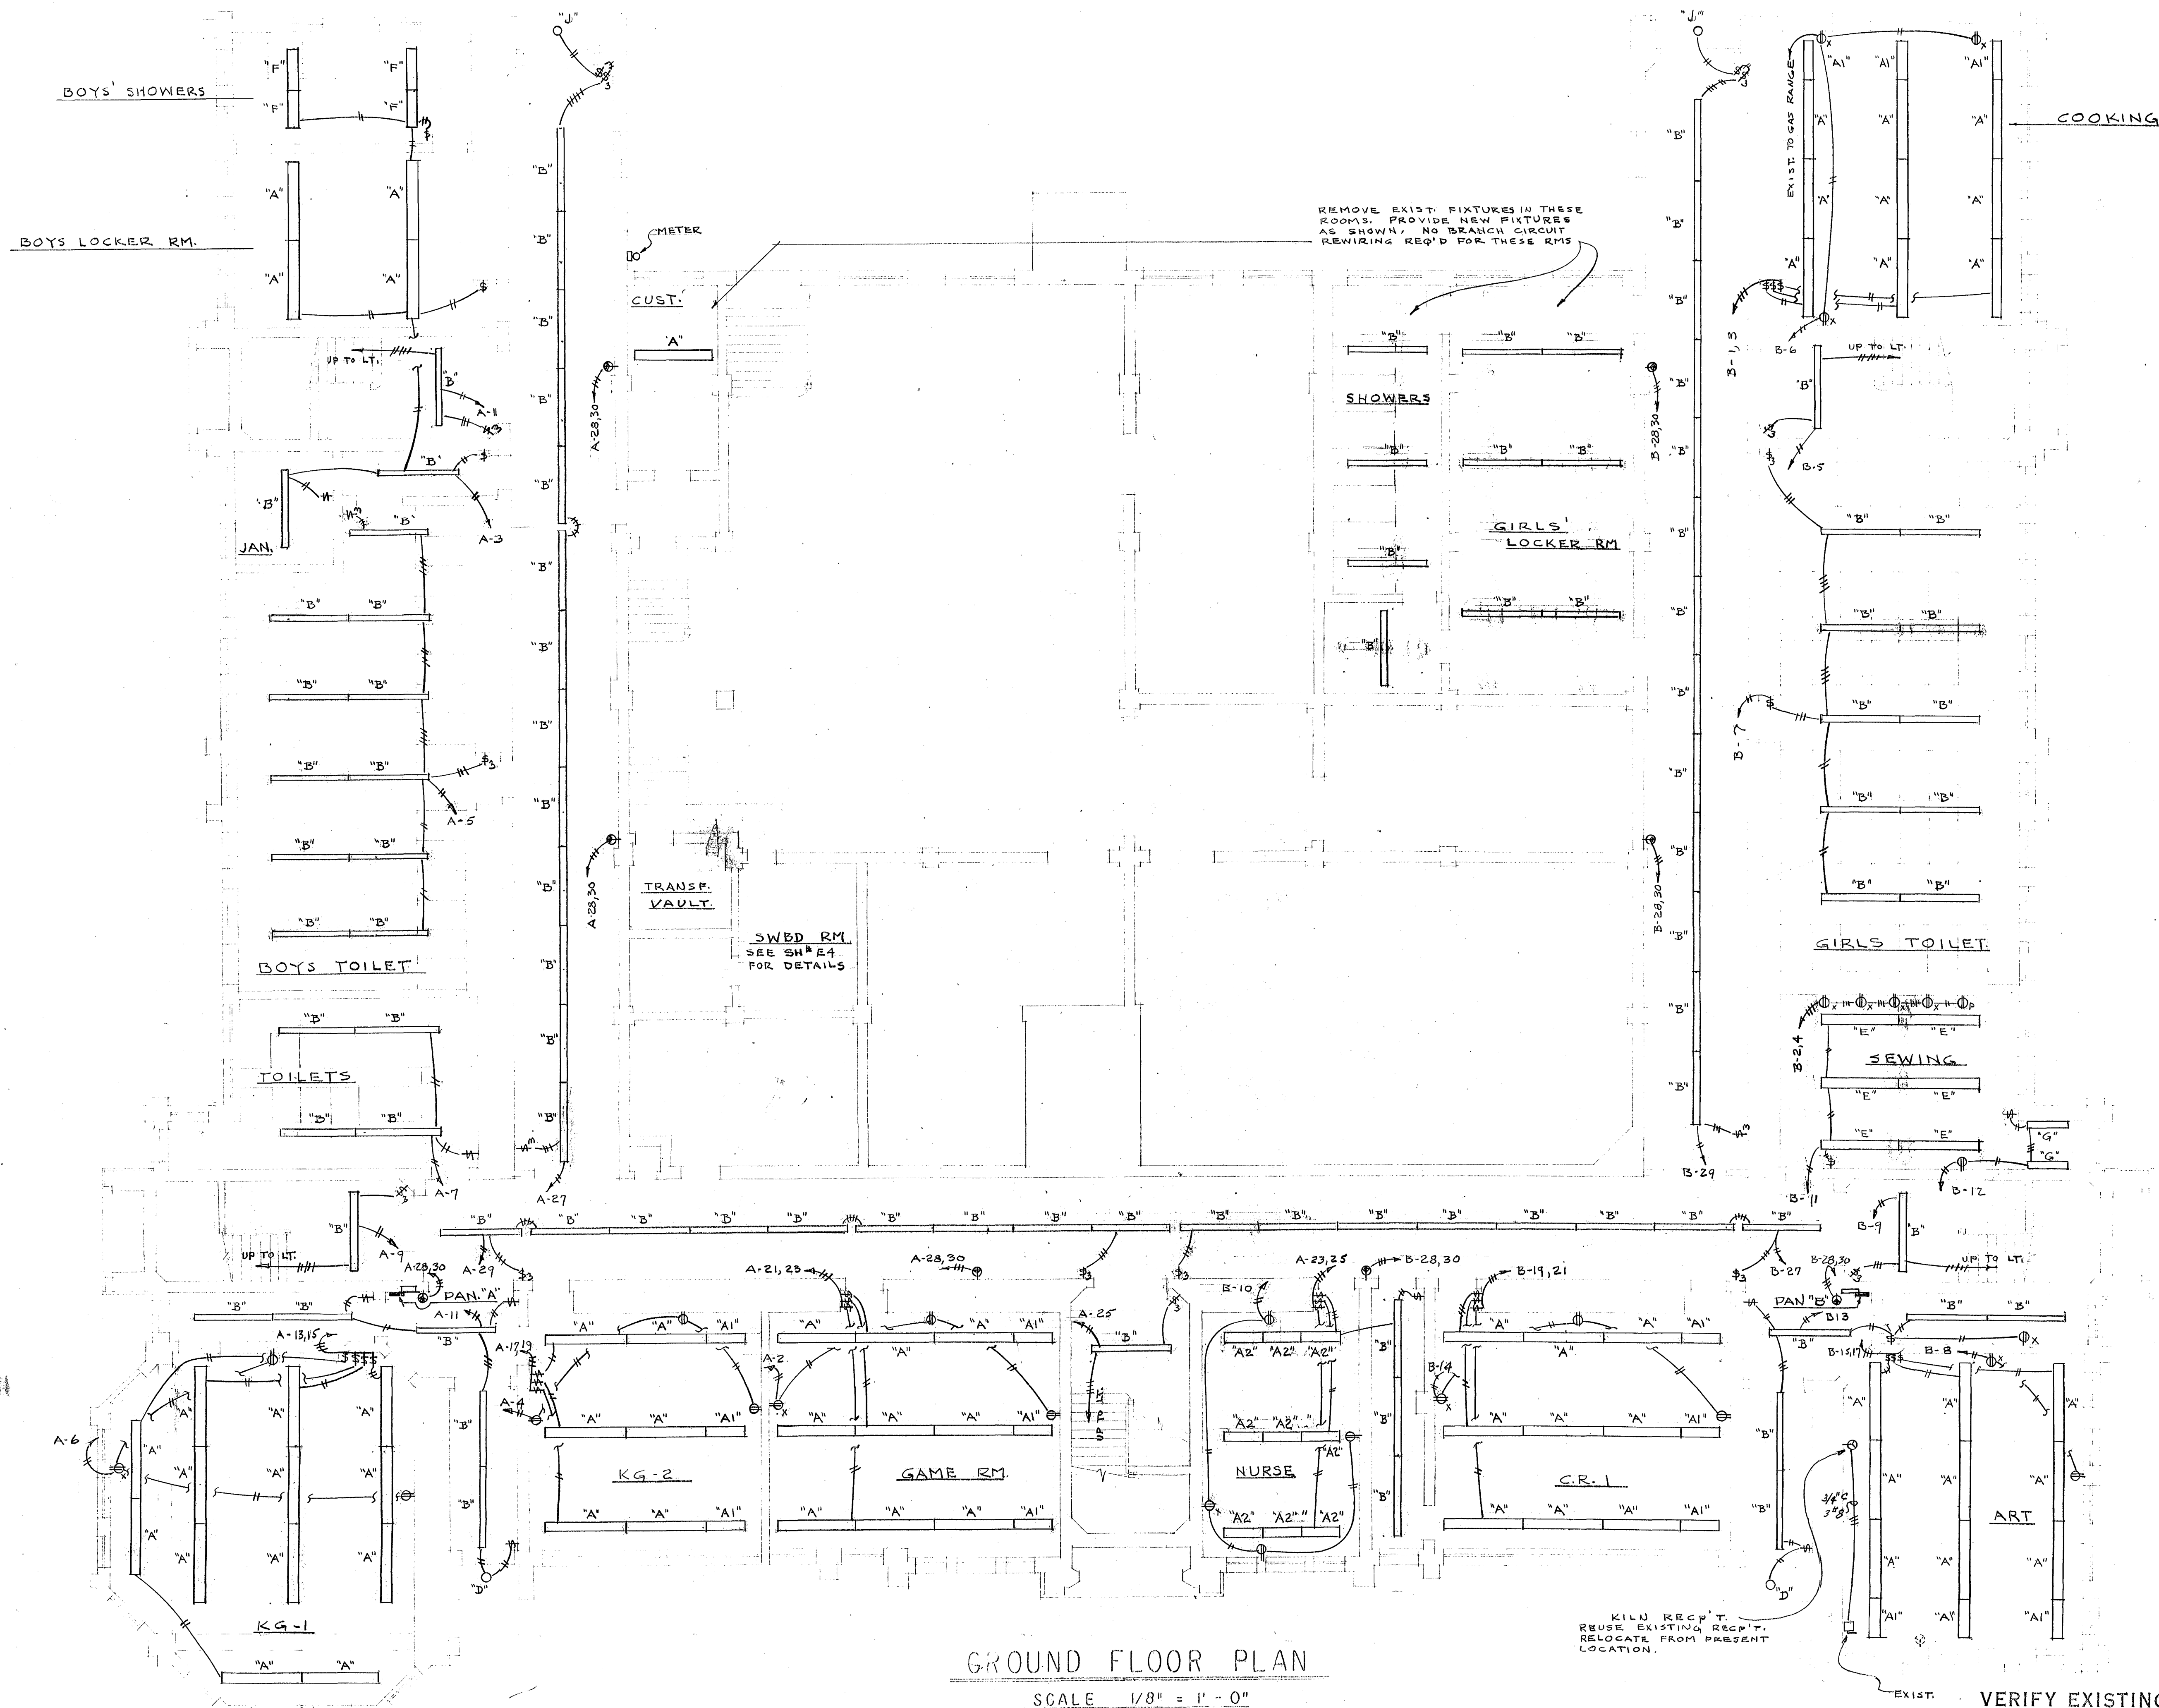

PLAN SECTION

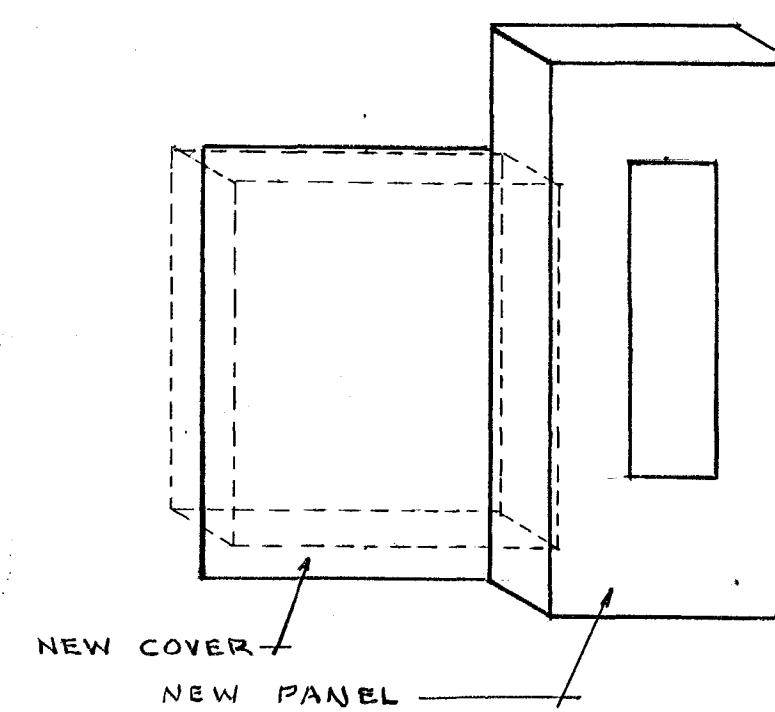

ISOMETRIC - ELEVATION

MOUNTING DETAILS
FOR
PANELS A,B,C,D,E & F

NO SCALE

GROUND FLOOR PLAN

SCALE 1/8" = 1'-0"

CITY OF HARTFORD, CONNECTICUT DEPARTMENT OF ENGINEERING			DWG. NO.
ELECTRICAL ALTERATIONS FOR JAMES H. NAYLOR SCHOOL 645 FRANKLIN AV., HARTFORD CT.			1
SUBMITTED R.H. Bannow	RECOMMENDED R.H. Bannow CITY ARCHITECT	APPROVED R.H. Bannow CITY ENGINEER	
DESIGN R.G.B.	DRAWN R.G.B.	DAYBOOK NO. 010153 A	DATE APRIL 1, 1970
TRACED	CHECK		