


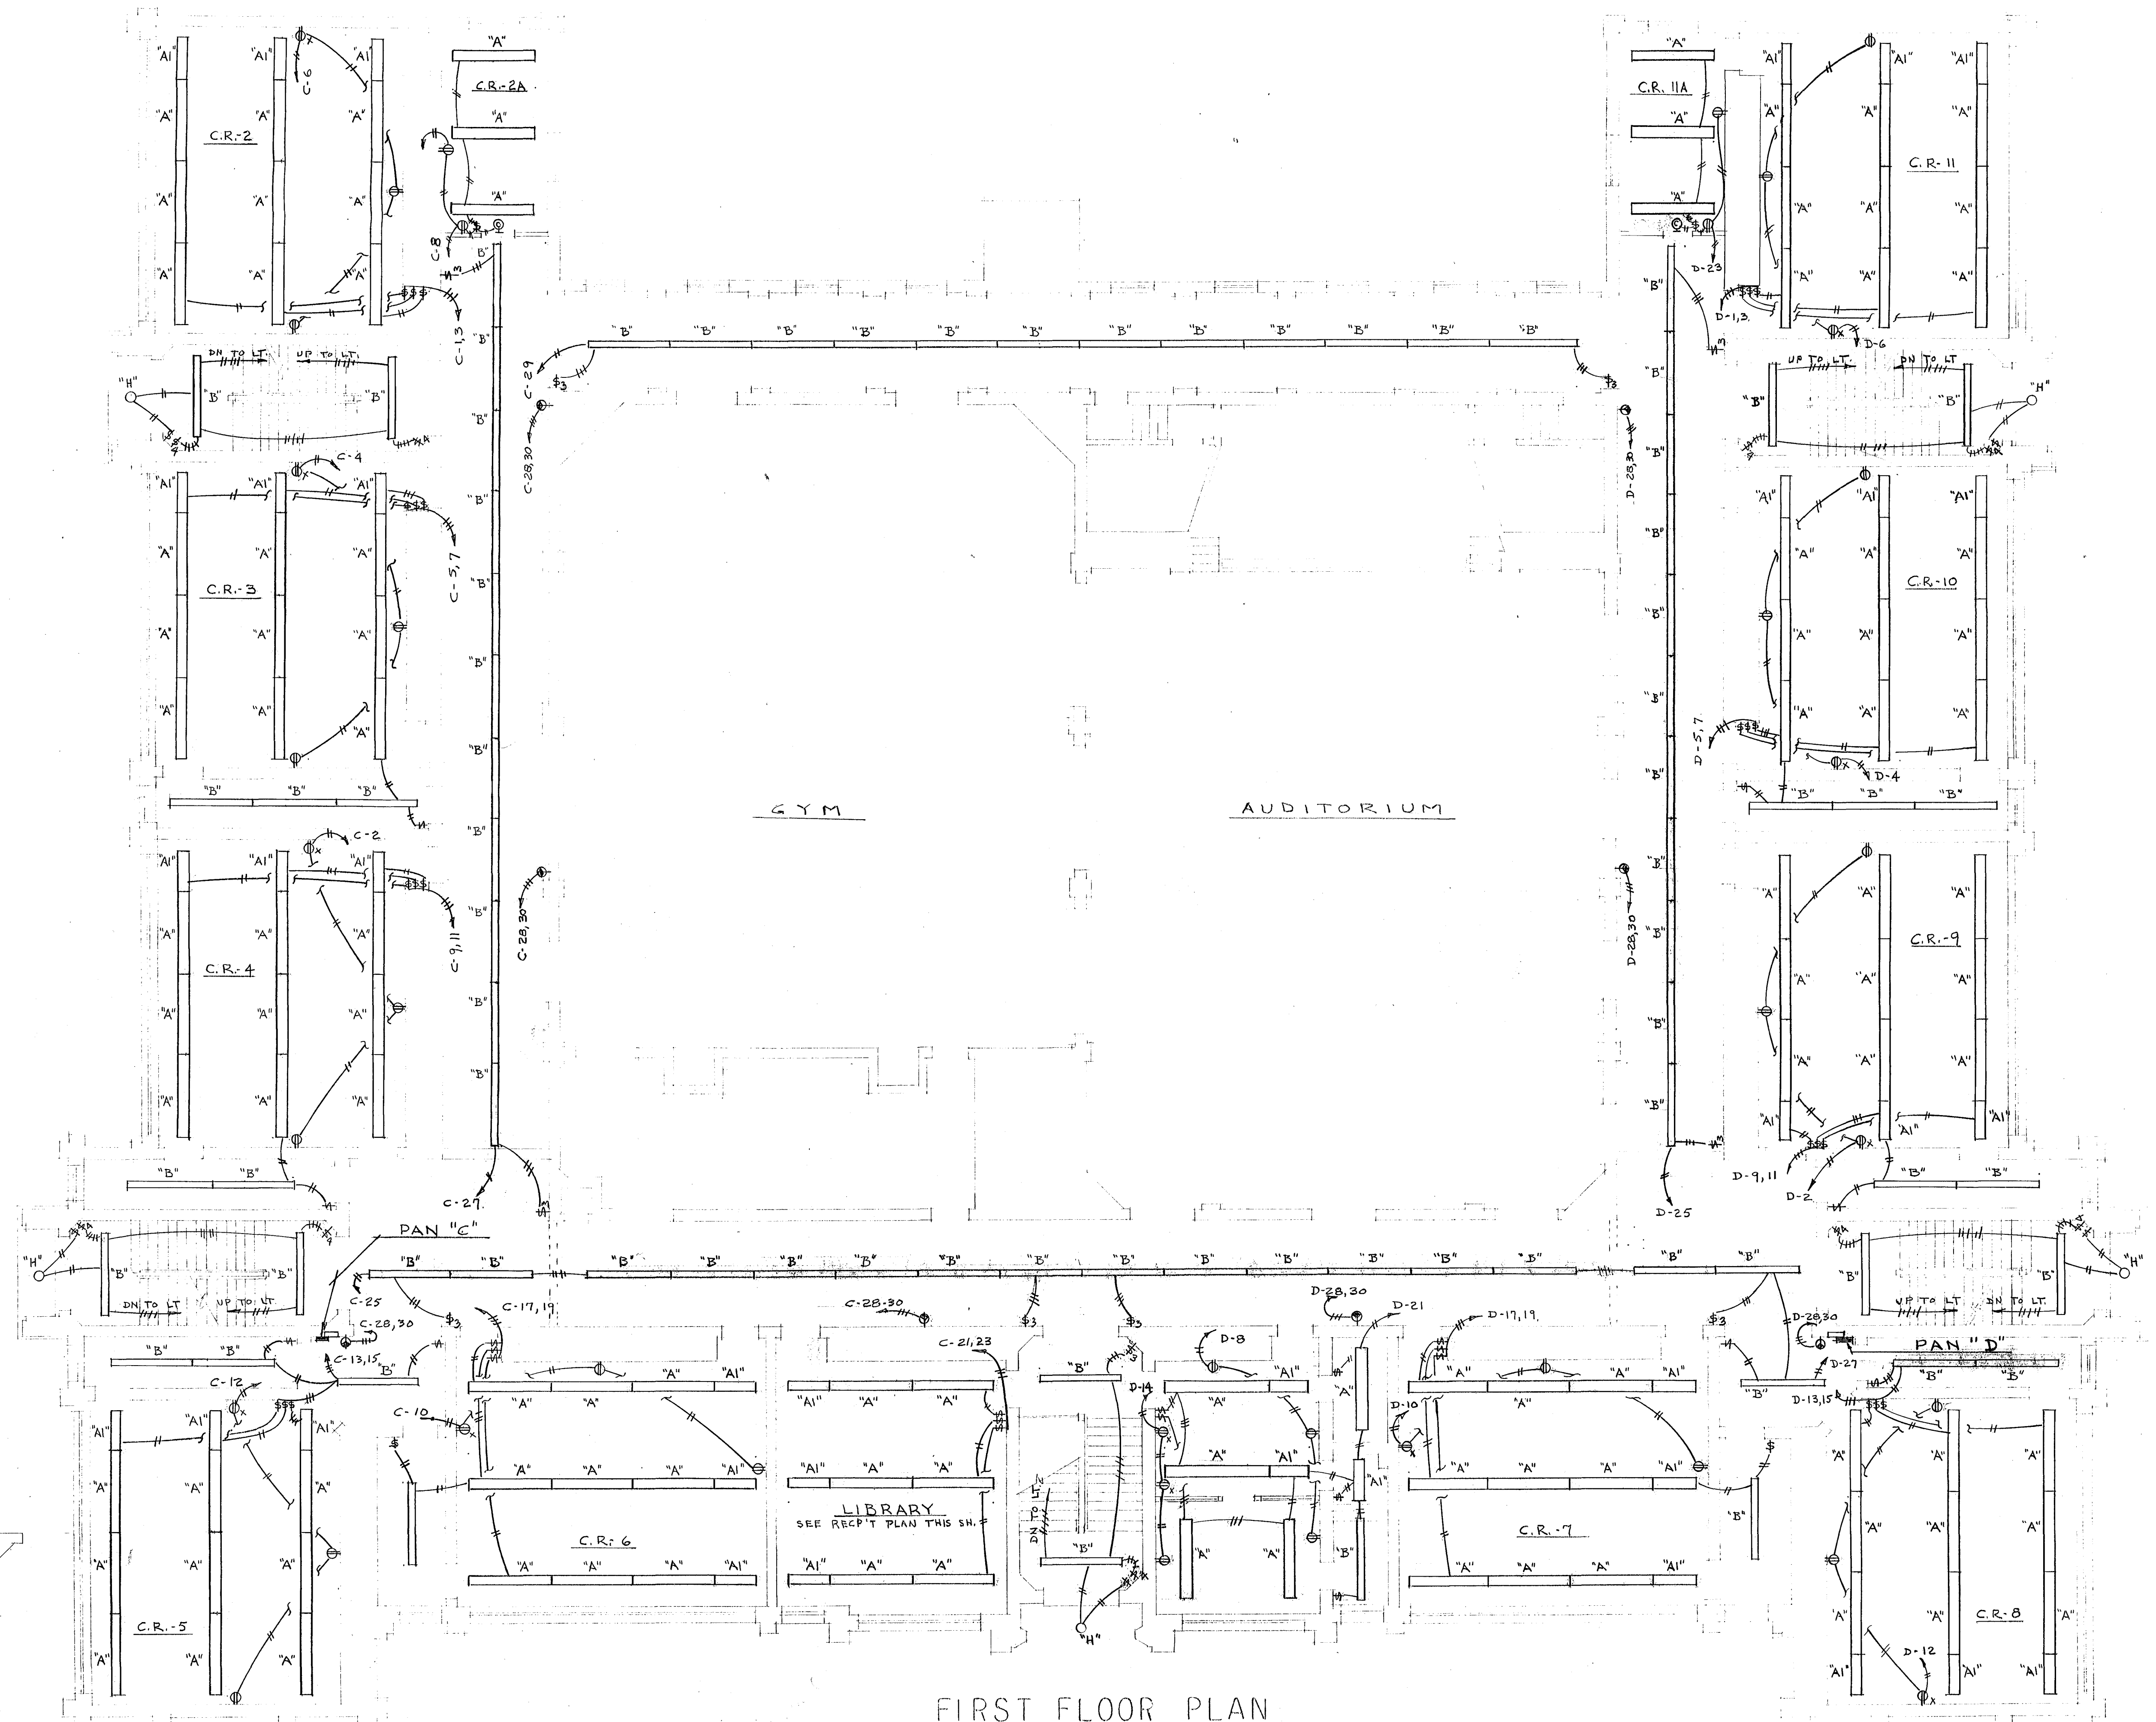

NOTE "A"
PROVIDE EIGHT (8)
WIREMOLD PLUGMOLD 2000
SECTIONS CAT NO 20GB618.
MOUNT ON BASE OF BOOKCASES
& UNDER WINDOW

SEE NOTE "A"

LIBRARY

SEE NOTE "A"

RECPT PLAN
SCALE 1/8" = 1' - 0"

FIRST FLOOR PLAN
SCALE 1/8" = 1' - 0"

VERIFY EXISTING
CONDITIONS AND
DIMENSIONS AT
BUILDING

CITY OF HARTFORD CONNECTICUT DEPARTMENT OF ENGINEERING			
ELECTRICAL ALTERATIONS			DWG. No.
FOR JAMES H. NAYLOR SCHOOL 645 FRANKLIN AV. HARTFORD CT.			2
SUBMITTED	RECOMMENDED	APPROVED	
<i>Rob Cannon</i>	<i>Russell Borg</i>	<i>James H. Naylor</i>	
DESIGN <i>R.G.B.</i>	DRAWN <i>R.G.B.</i>	DAYBOOK NO. 0101588	
TRACED	CHECK	DATE APRIL 1, 1970	