


THESE DIMENSIONS
ARE TYPICAL FOR ALL
CLASSROOMS ON ALL
FLOORS

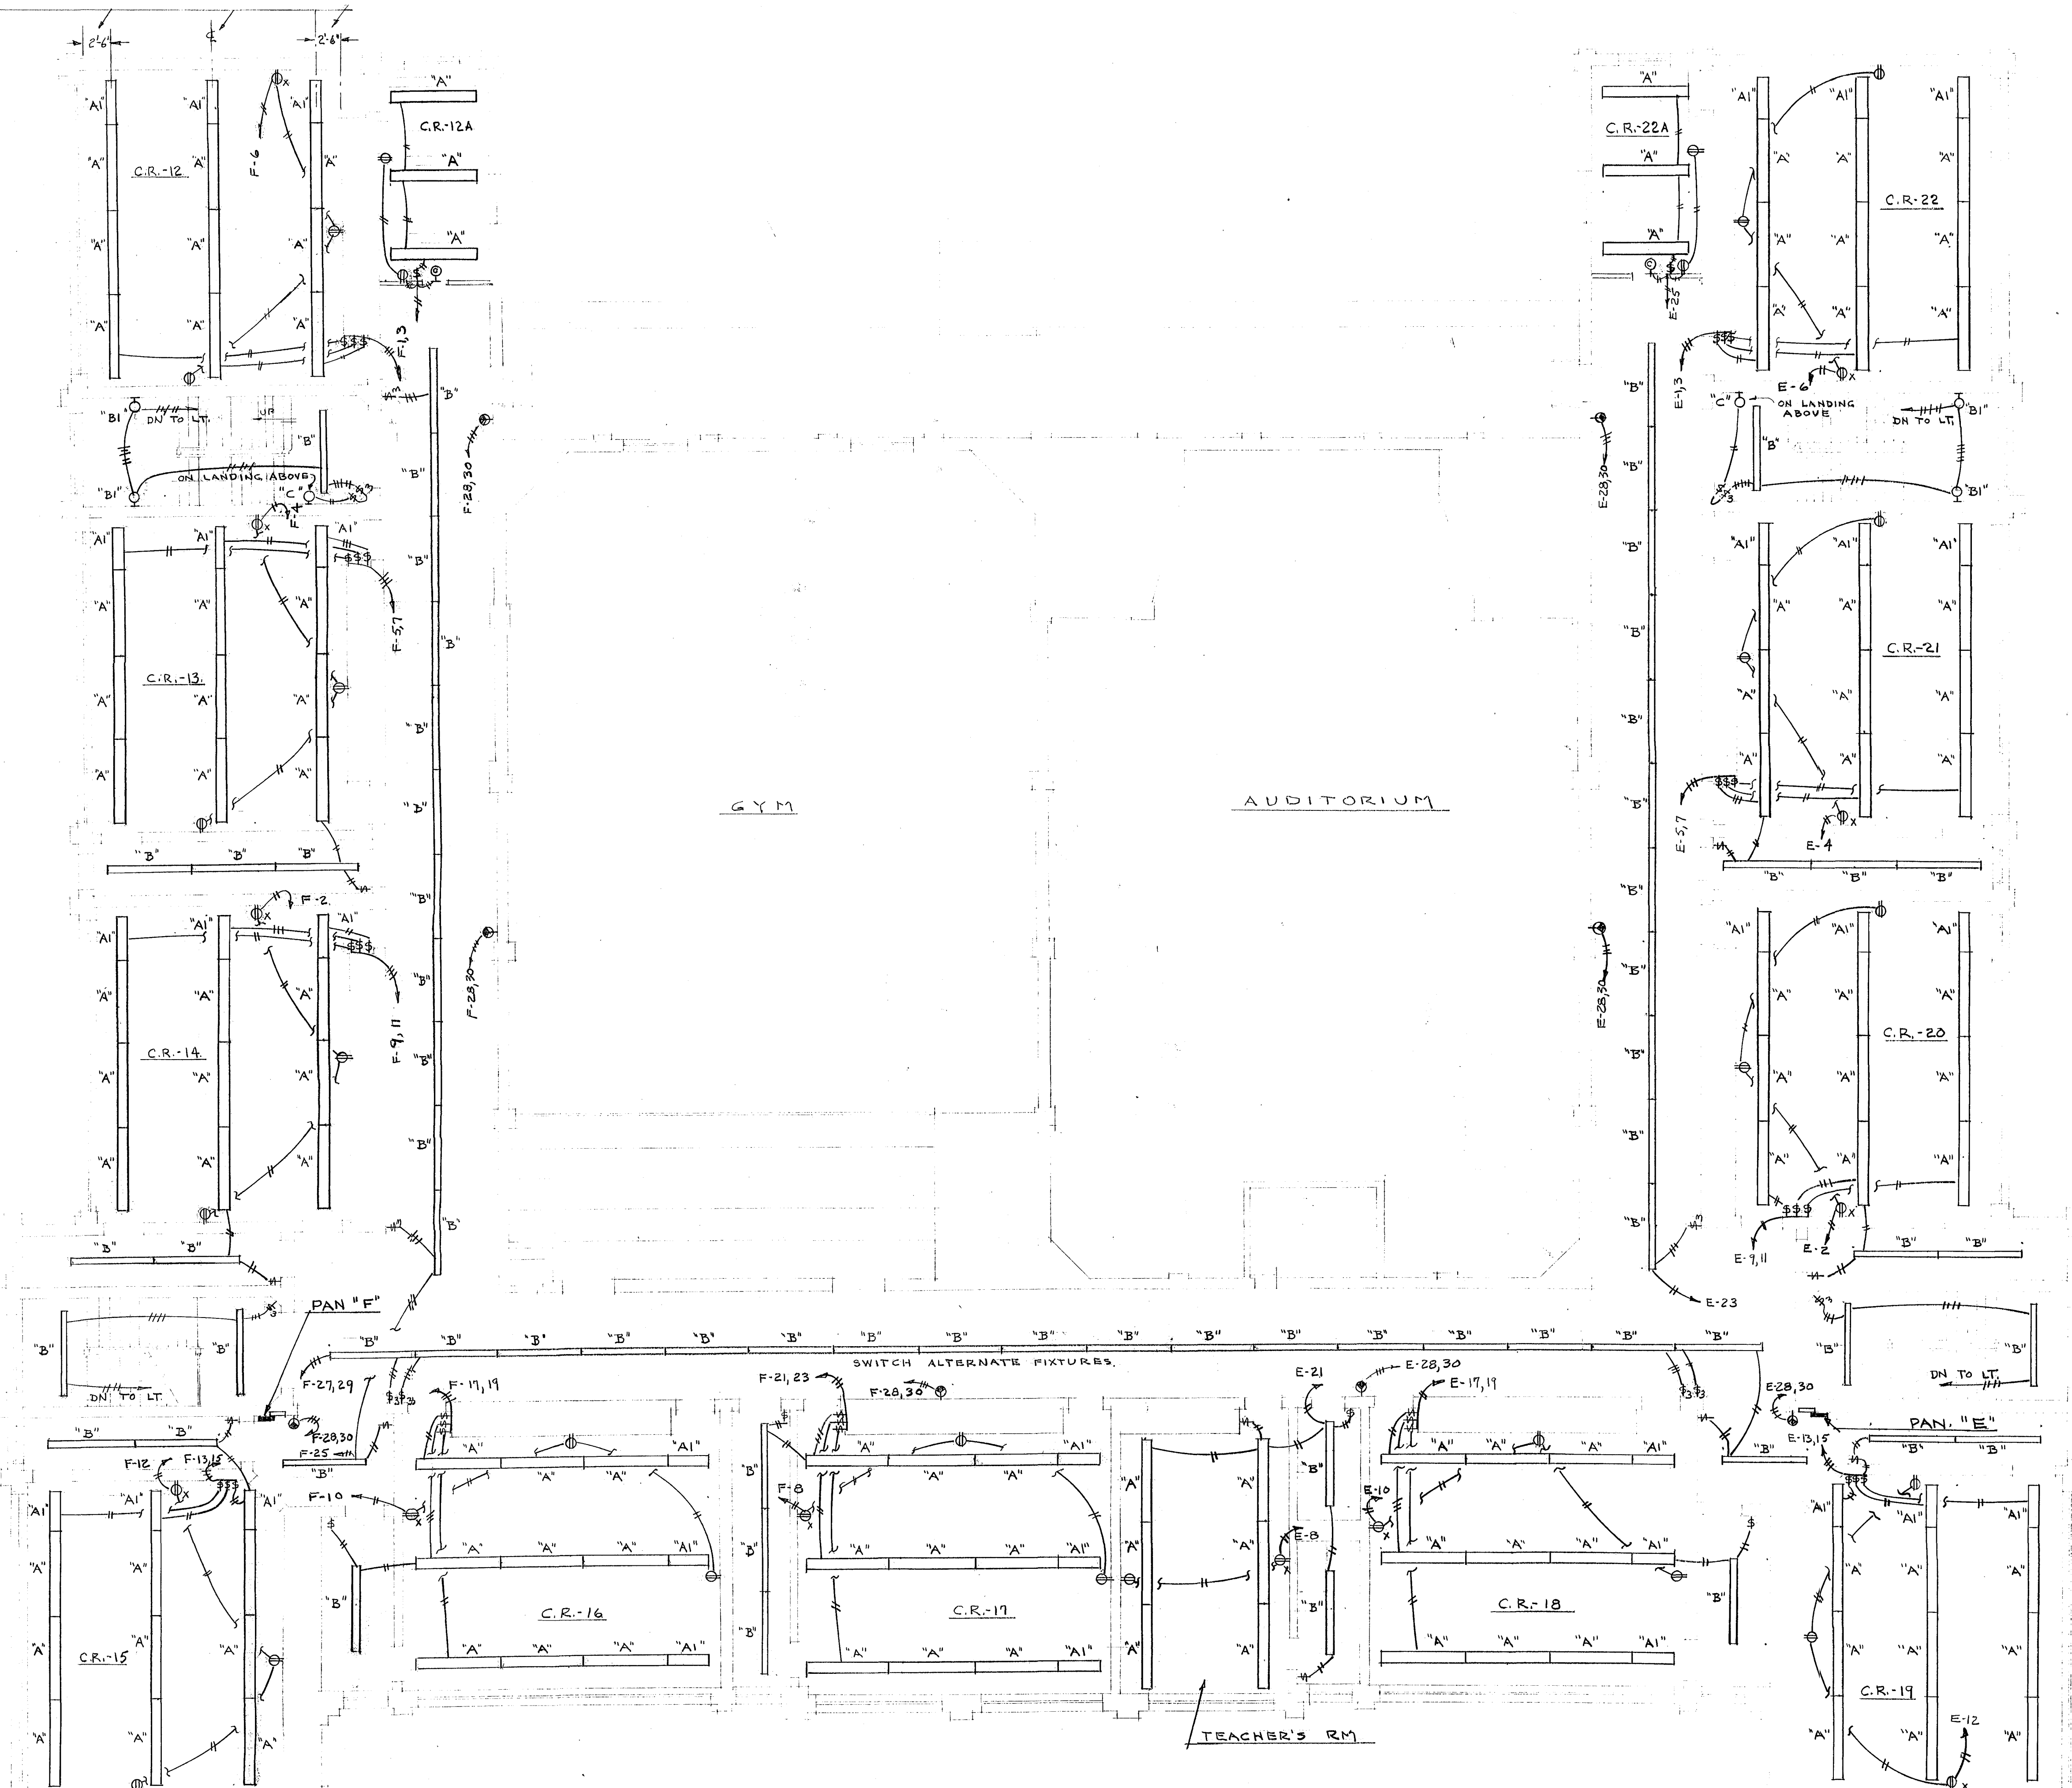

SECOND FLOOR PLAN

SCALE 1/8" = 1' - 0"

CITY OF HARTFORD, CONNECTICUT DEPARTMENT OF ENGINEERING		
ELECTRICAL ALTERATIONS FOR JAMES H. NAYLOR SCHOOL 645 FRANKLIN AV. HARTFORD CT.		DWG. No. 33
SUBMITTED R. B. Bannan CITY ARCHITECT	RECOMMENDED R. B. Bannan CITY ARCHITECT	APPROVED R. B. Bannan CITY ENGINEER
DESIGN R. B. B. DRAWN R. B. B.	DAYBOOK No. 010158C	
TRACED	CHECK	DATE APRIL 1, 1910

VERIFY EXISTING
CONDITIONS AND
DIMENSIONS AT
BUILDING