




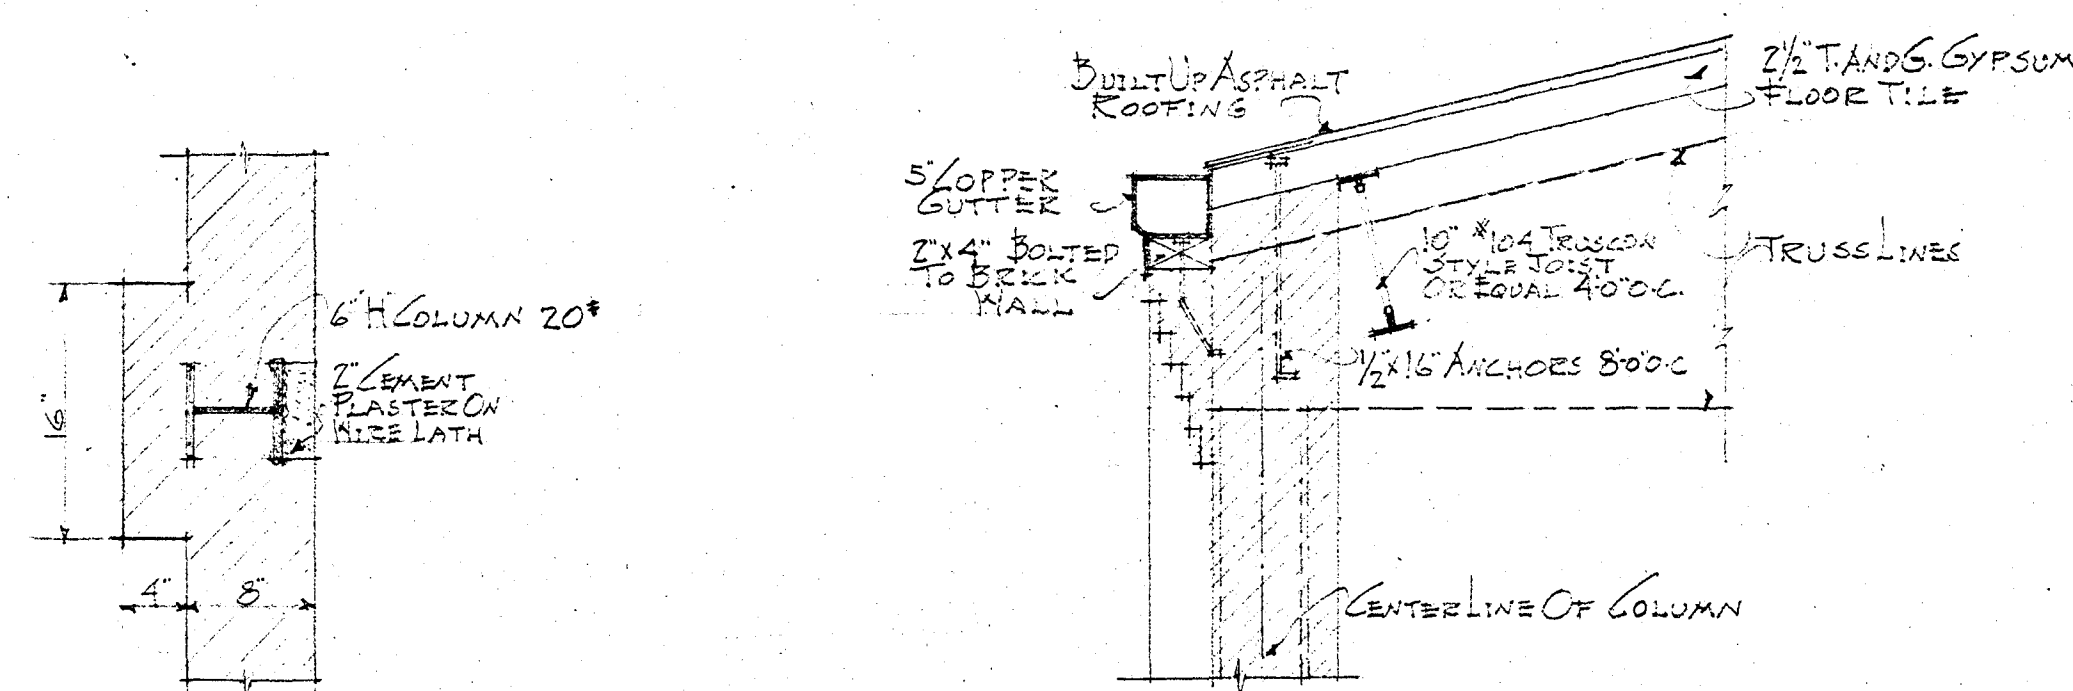

TYPICAL COLUMN SECTION

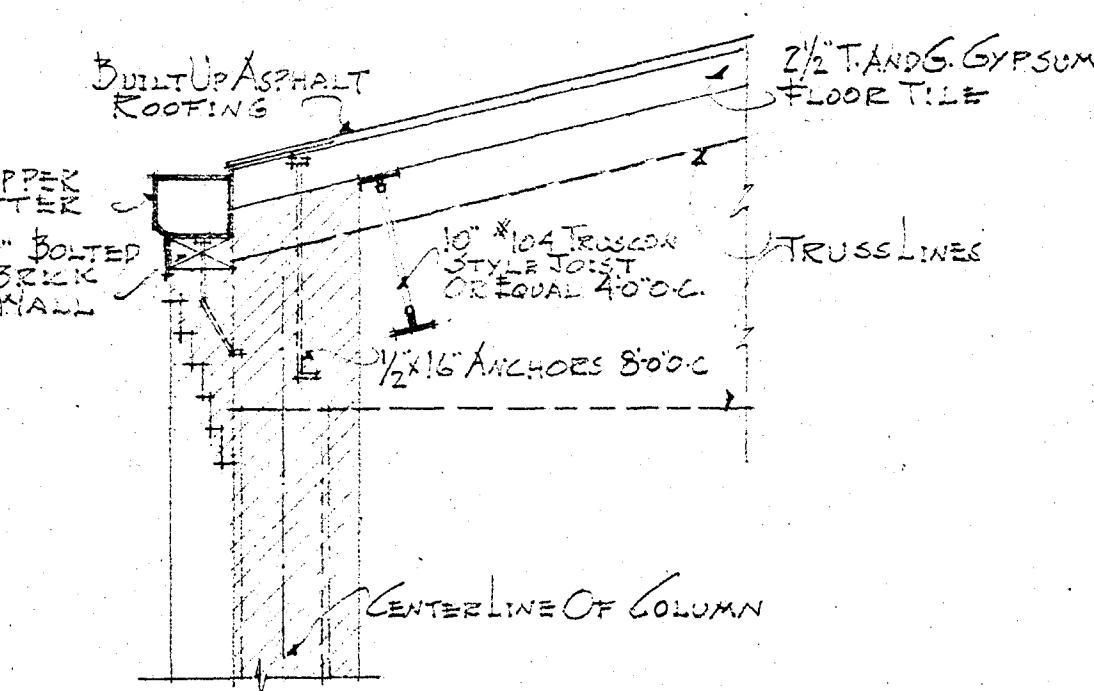


TYPICAL EAVE SECTION

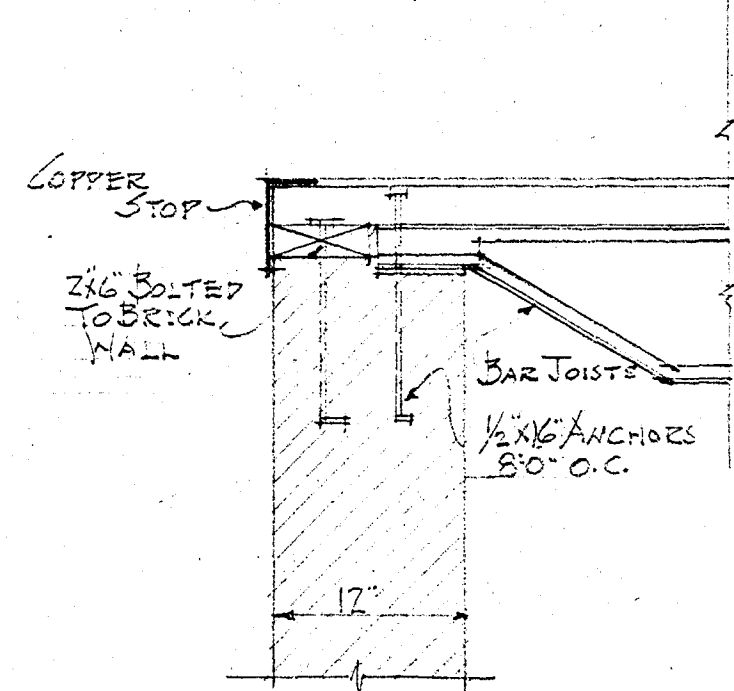


TYPICAL GABLE SECTION

SCALE 1"=10'

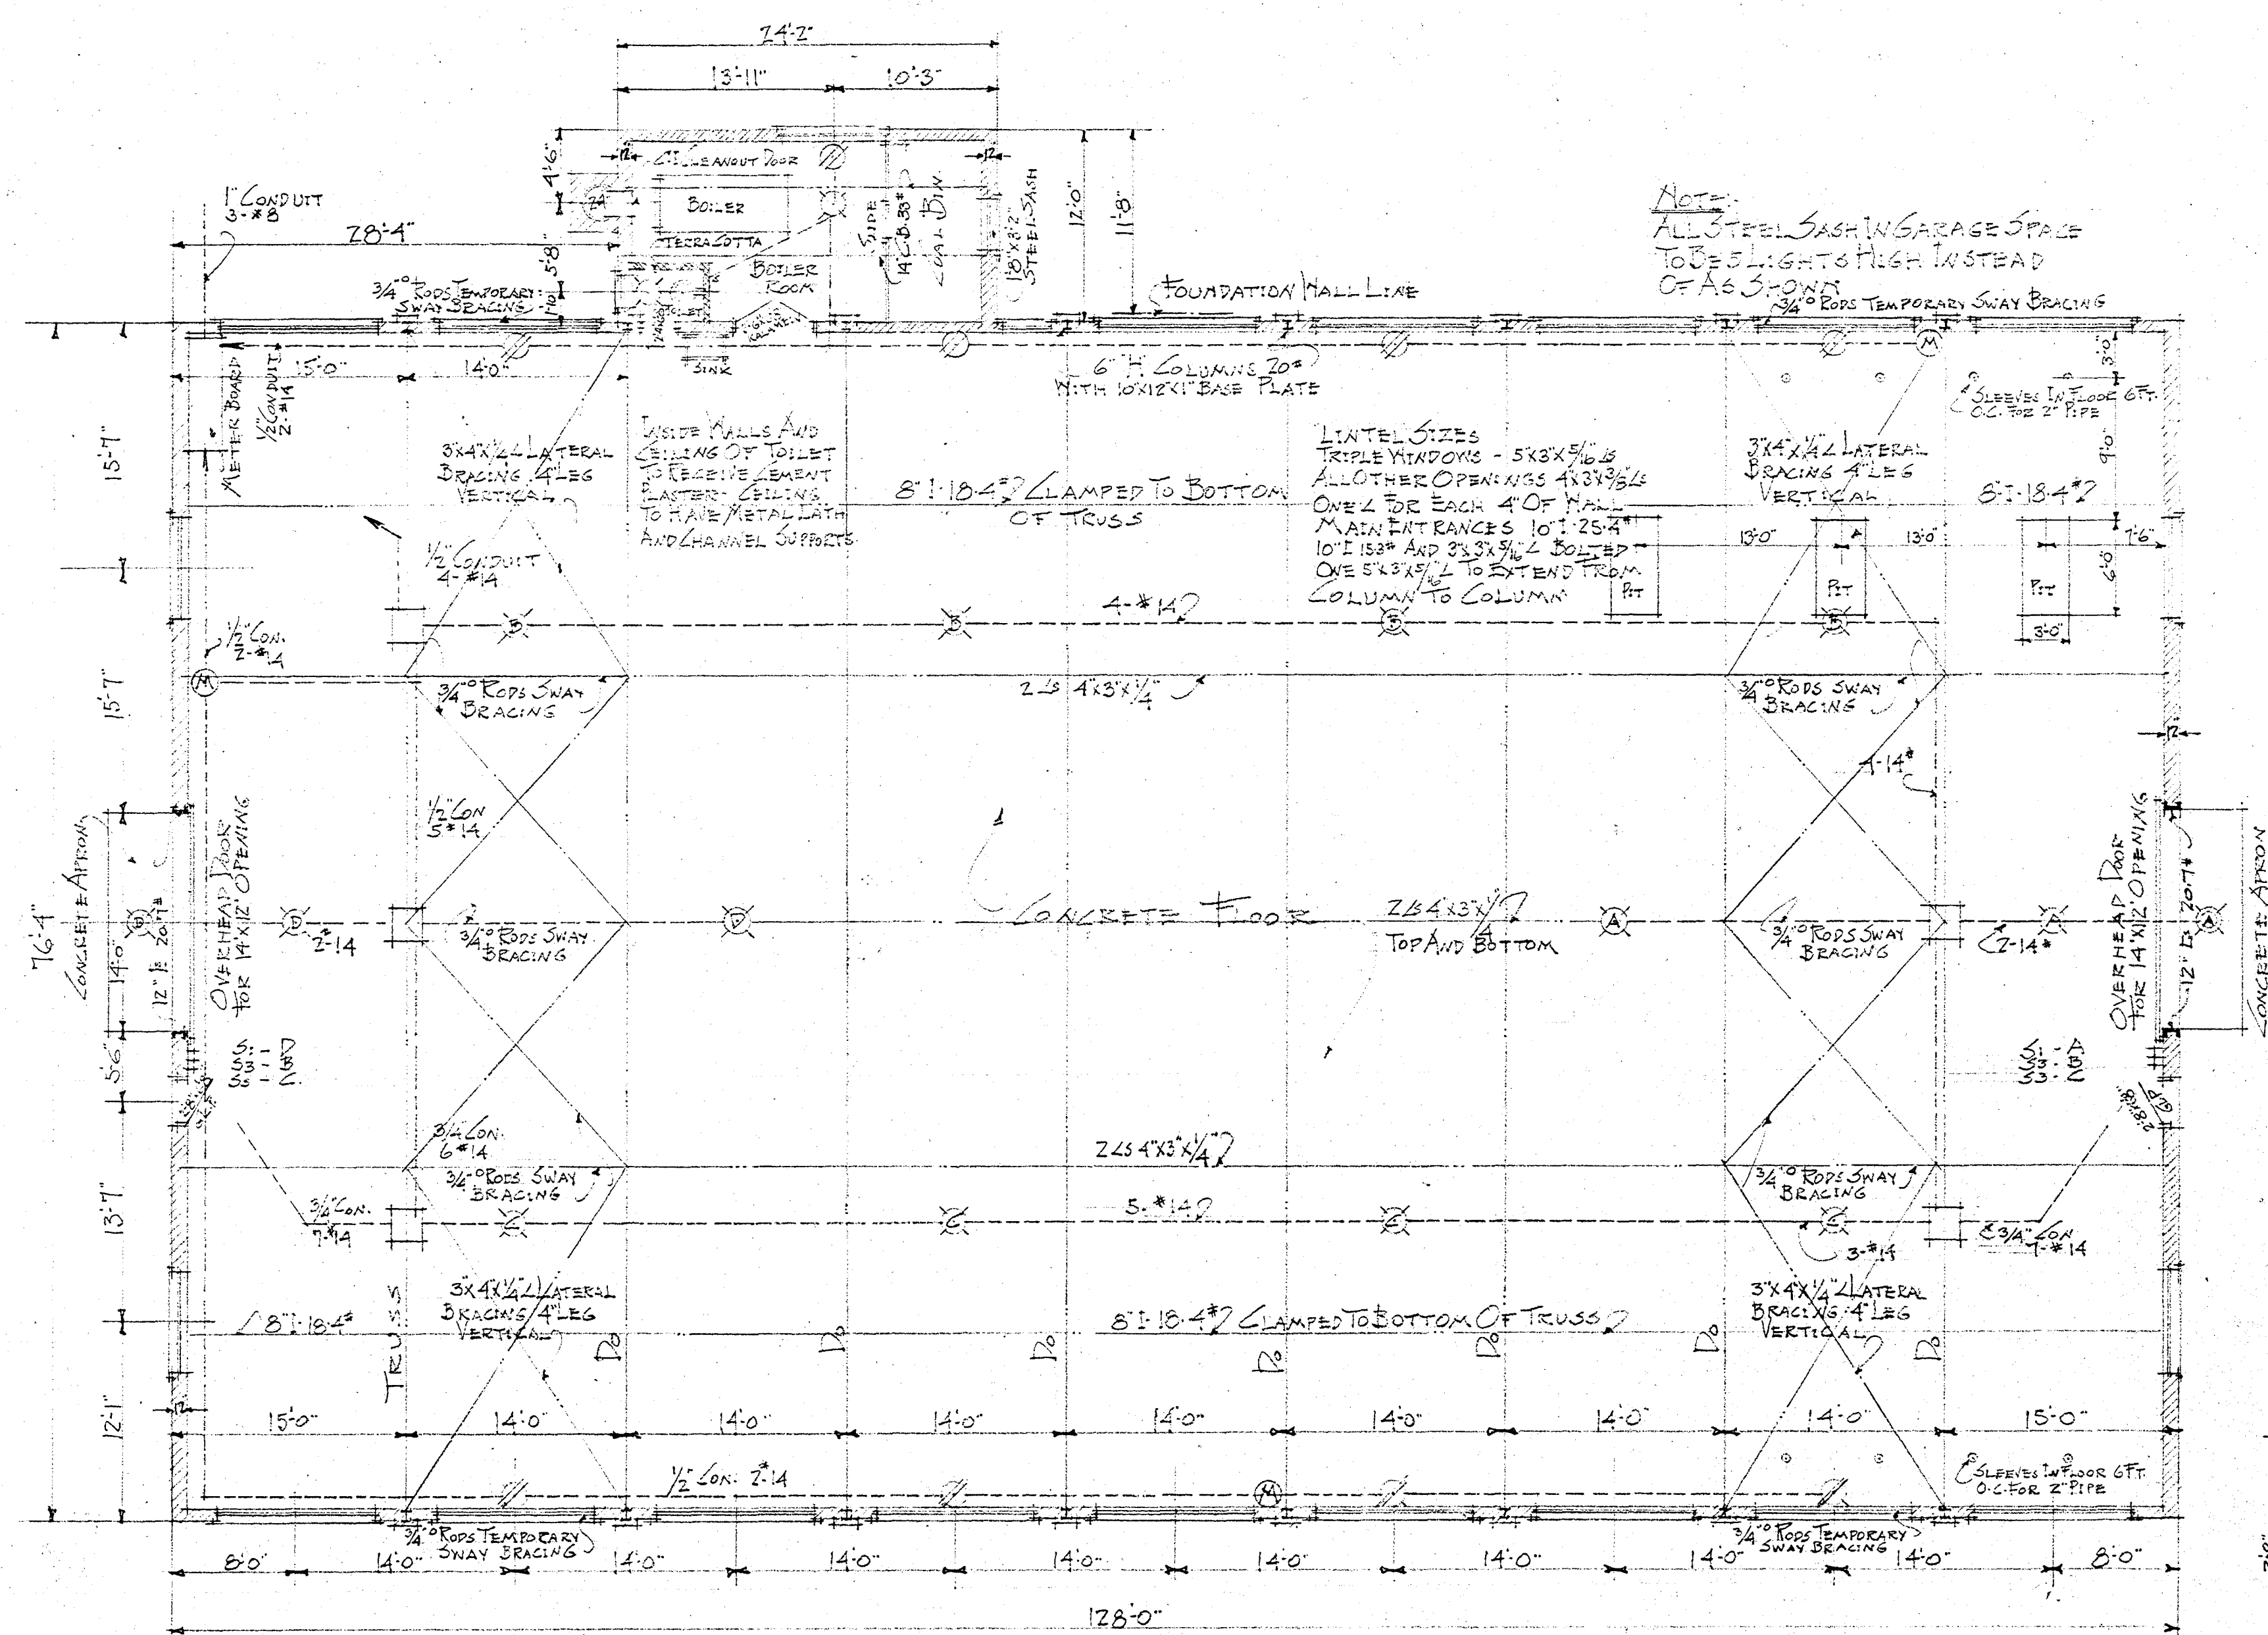


PLAN


- CEILING OUTLET KLM REFLECTOR 200 WATT LAMP
- INSERTION PLUG DUPLEX
- OUTSIDE LIGHT GOOSE NECK KLM REFLECTOR 150 WATT N° 402
- 4" JUNCTION BOX AND BLANK COVER
- MOTOR OUTLET - UNIT HEATERS

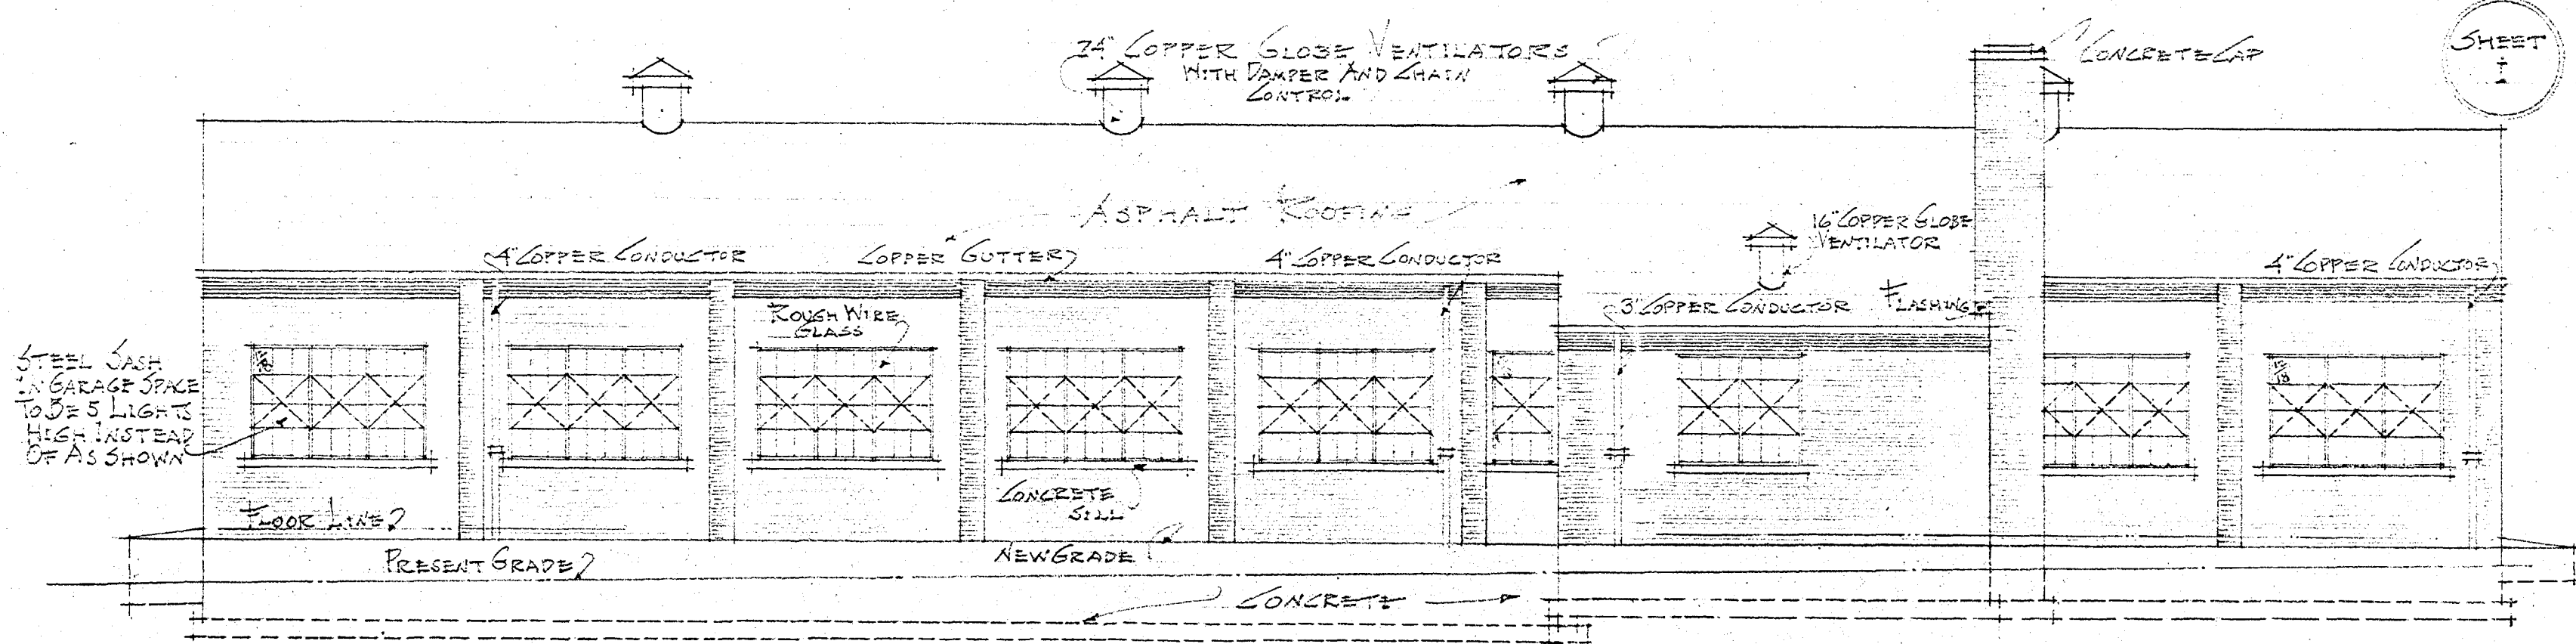

SIDE ELEVATION

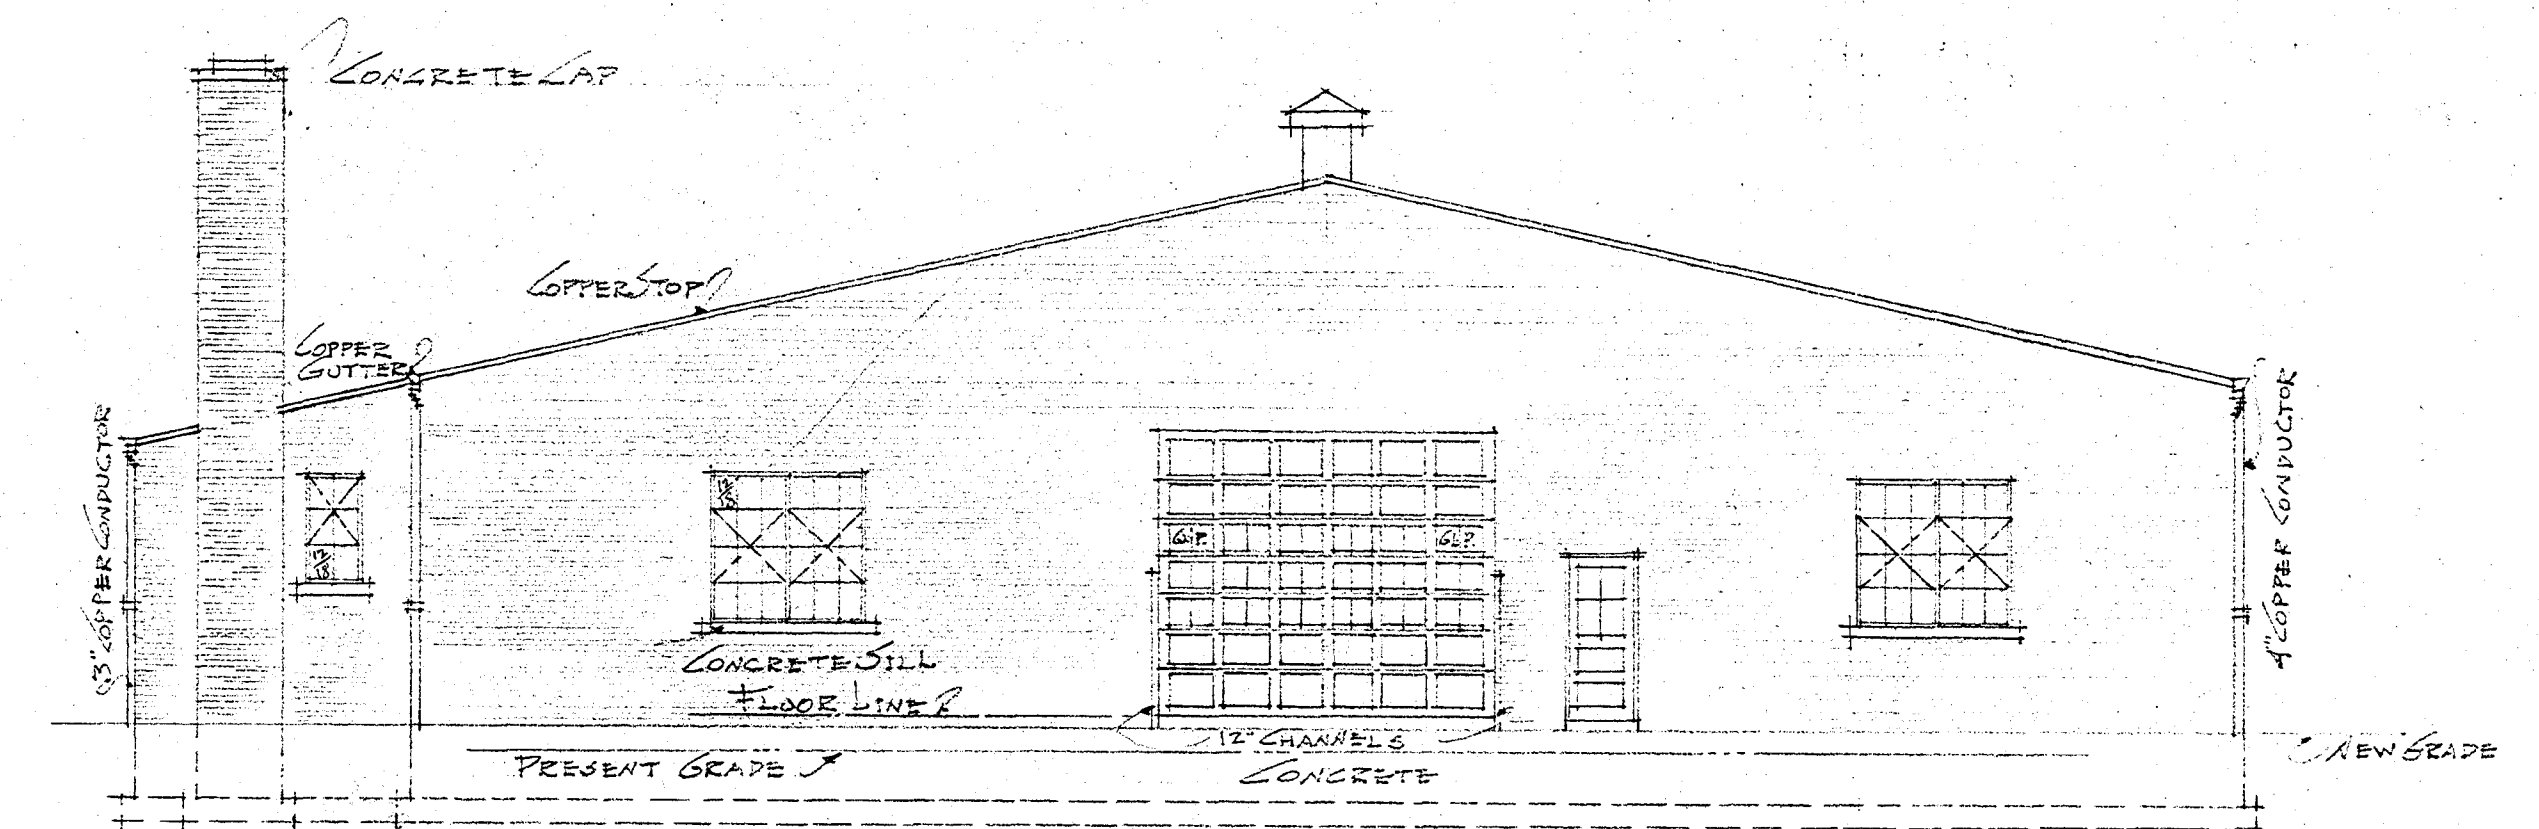

FRONT ELEVATION

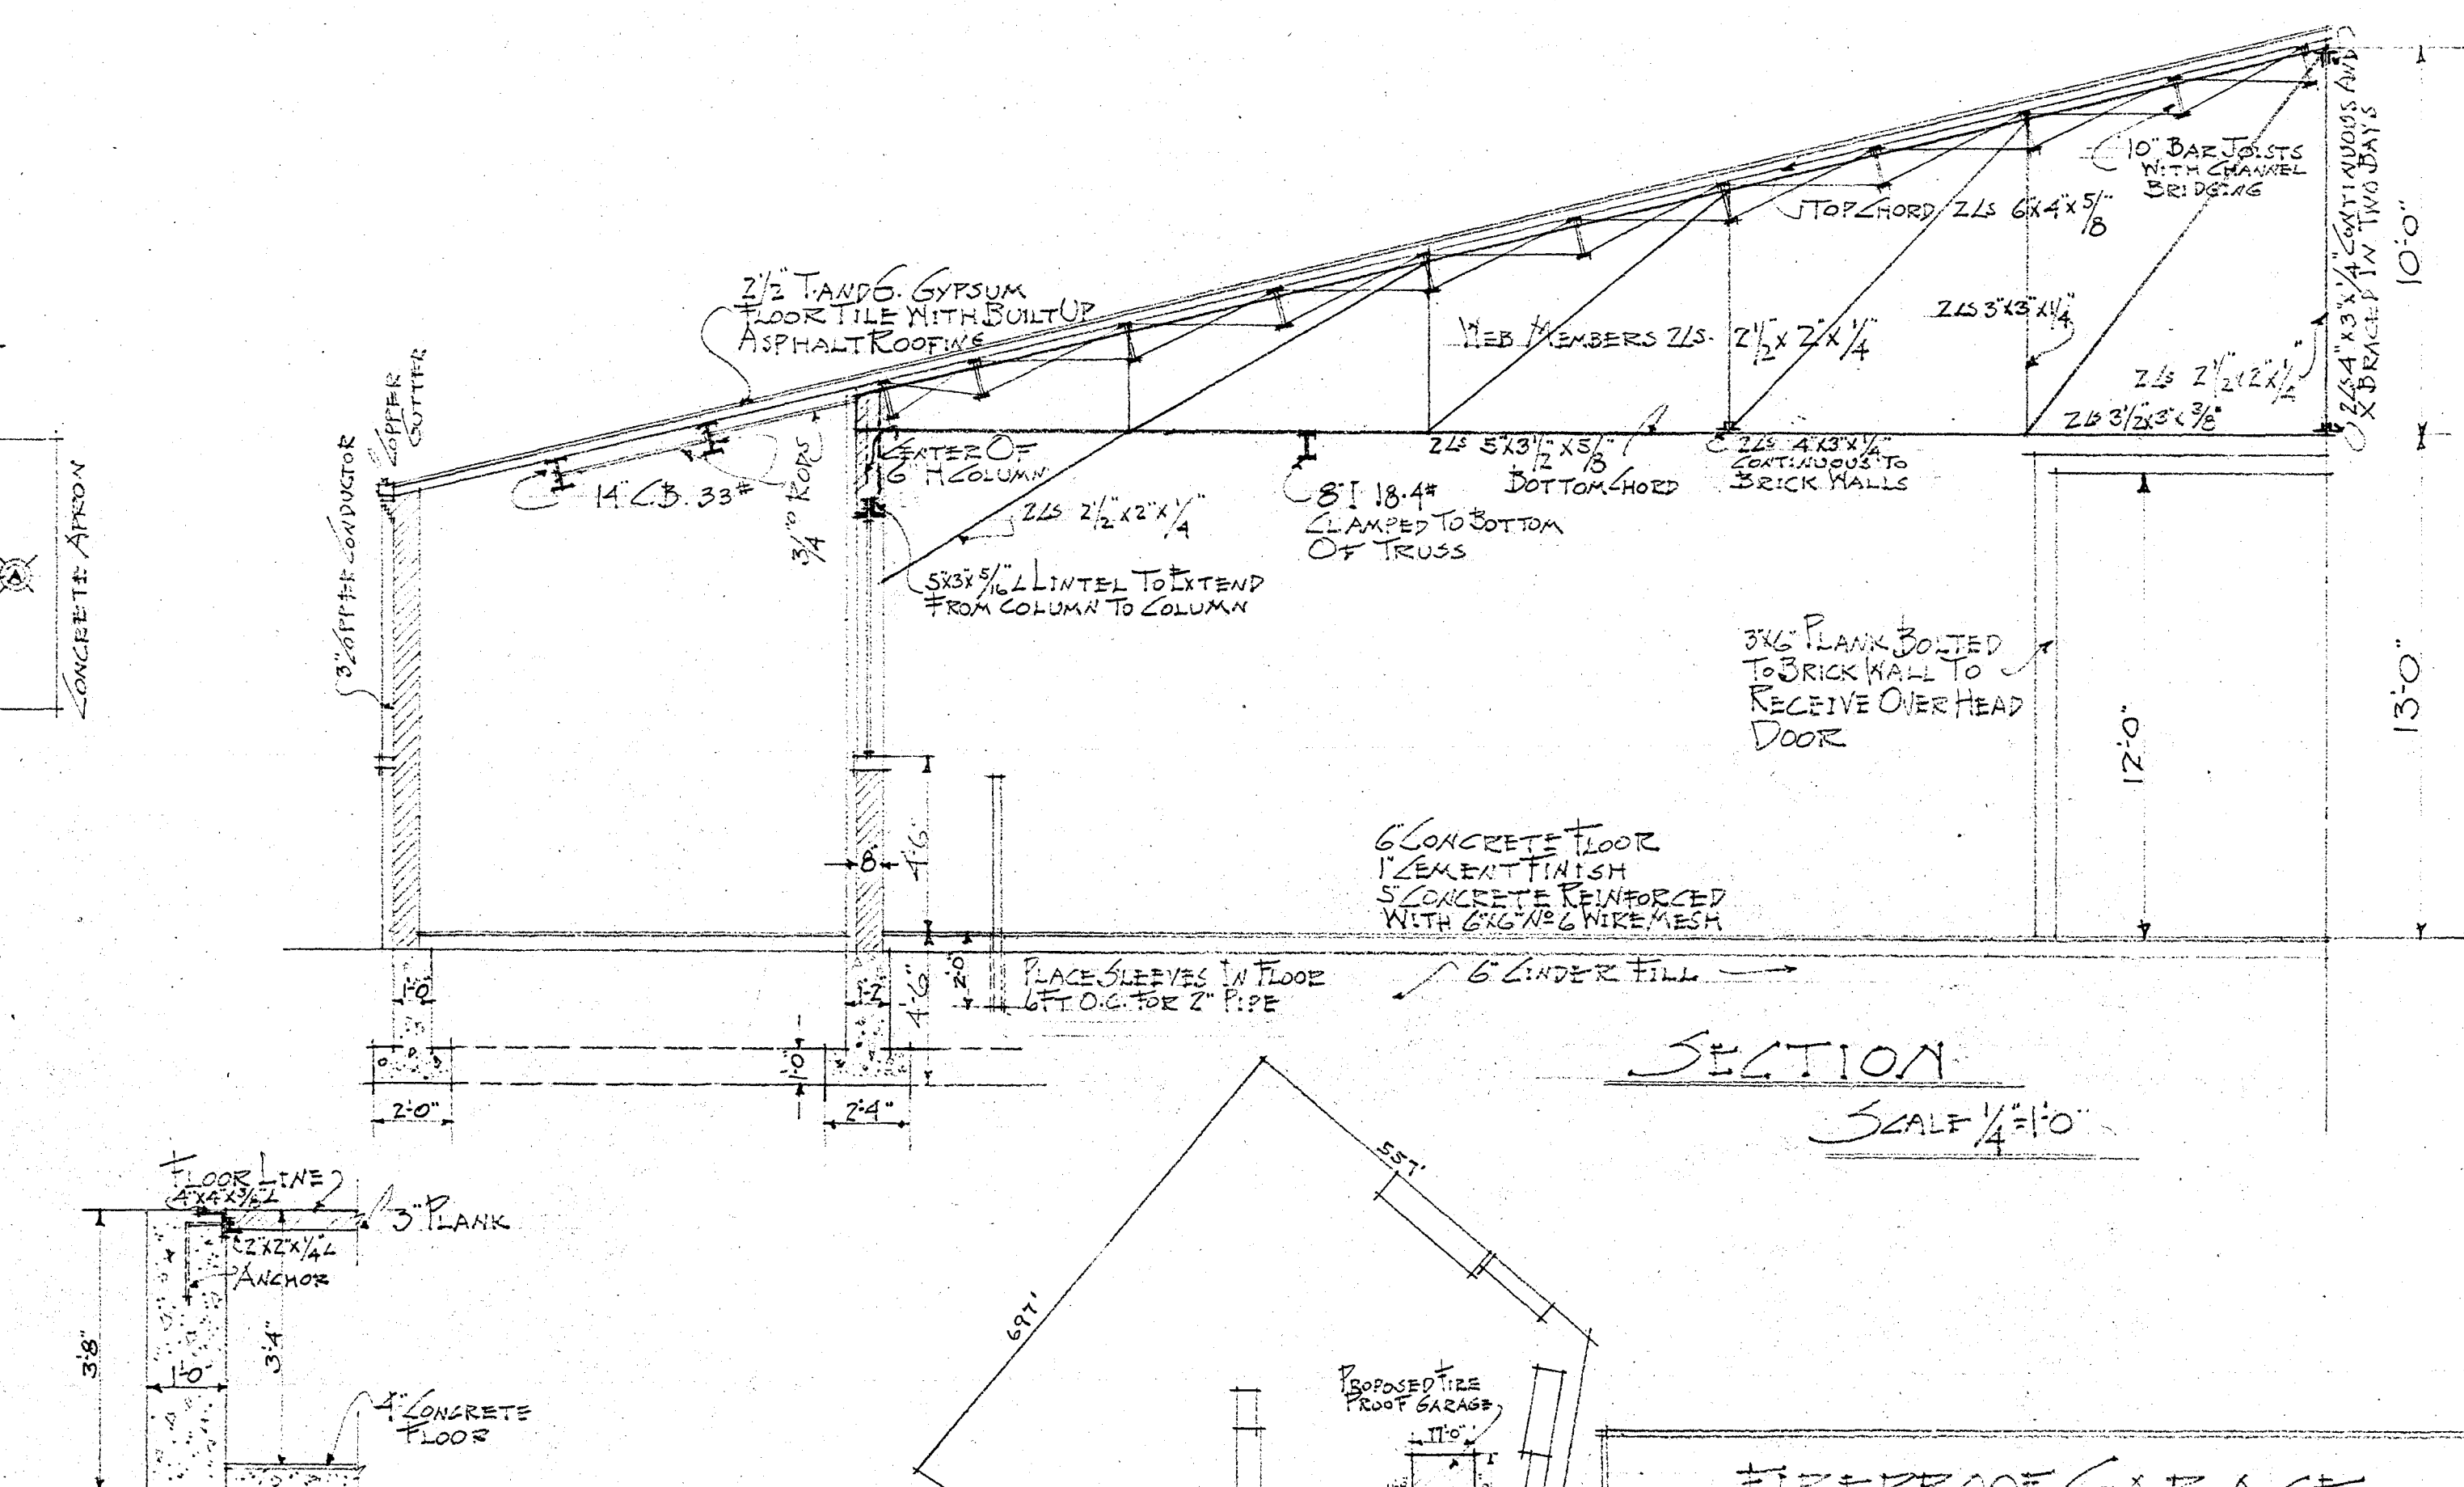


SECTION

SCALE 1/4"=10'

PIT SECTION

SCALE 1/2"=10'

PIT # 1
SCALE 1"=200'

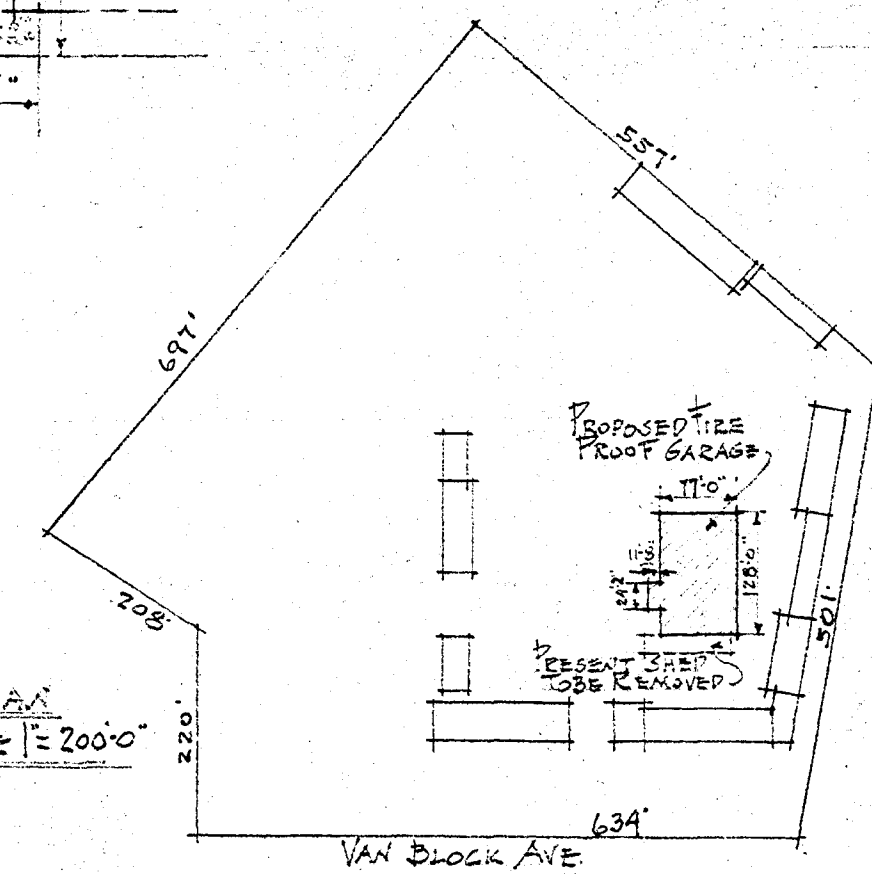

FIREPROOF GARAGE
STREET DEPT CITY OF HARTFORD
N° 99 VAN BLOK AVE.

ARCHITECTURAL BUREAU SCALE 1/8"=10' DATE 3-18-35
APPROVED BY Sam F. Peck Sept. 25
DATE Mar. 25, 1935