




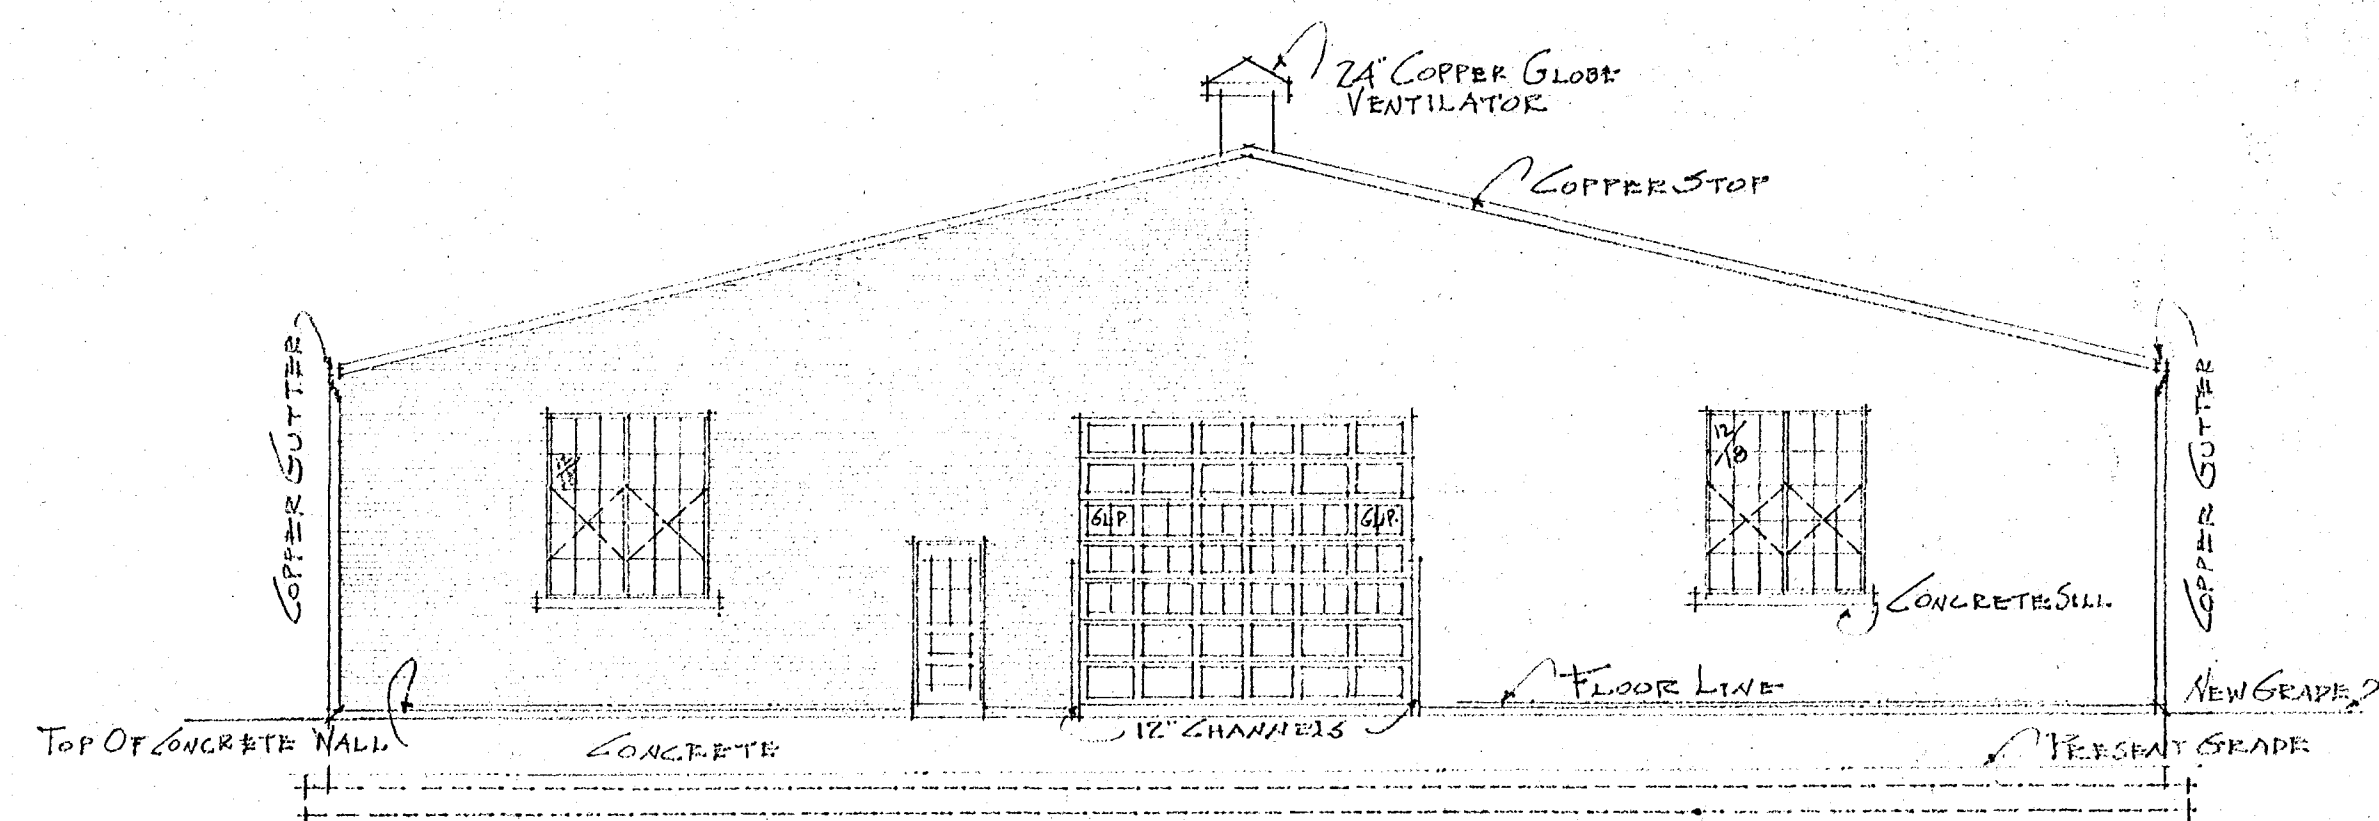


FRONT ELEVATION

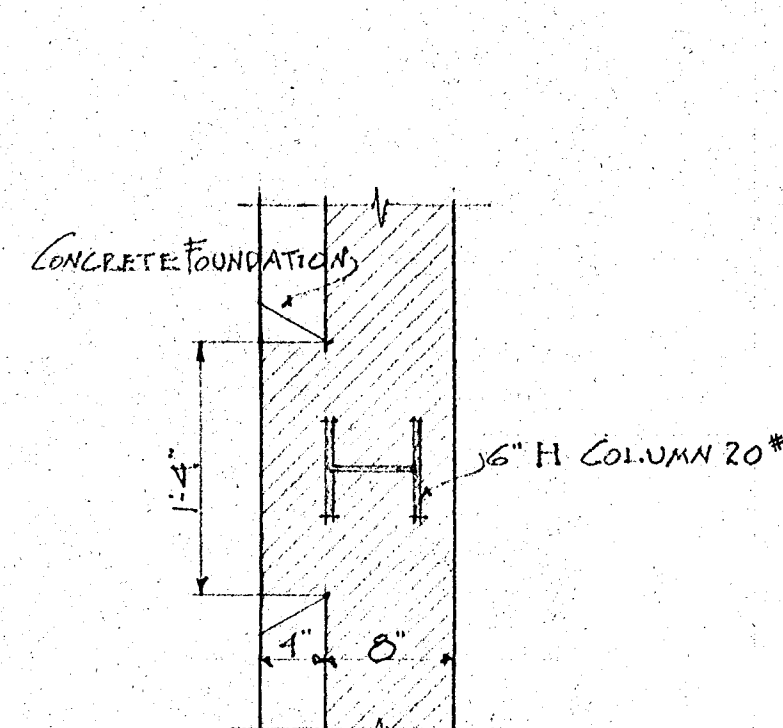

TYPICAL COL. SECTION

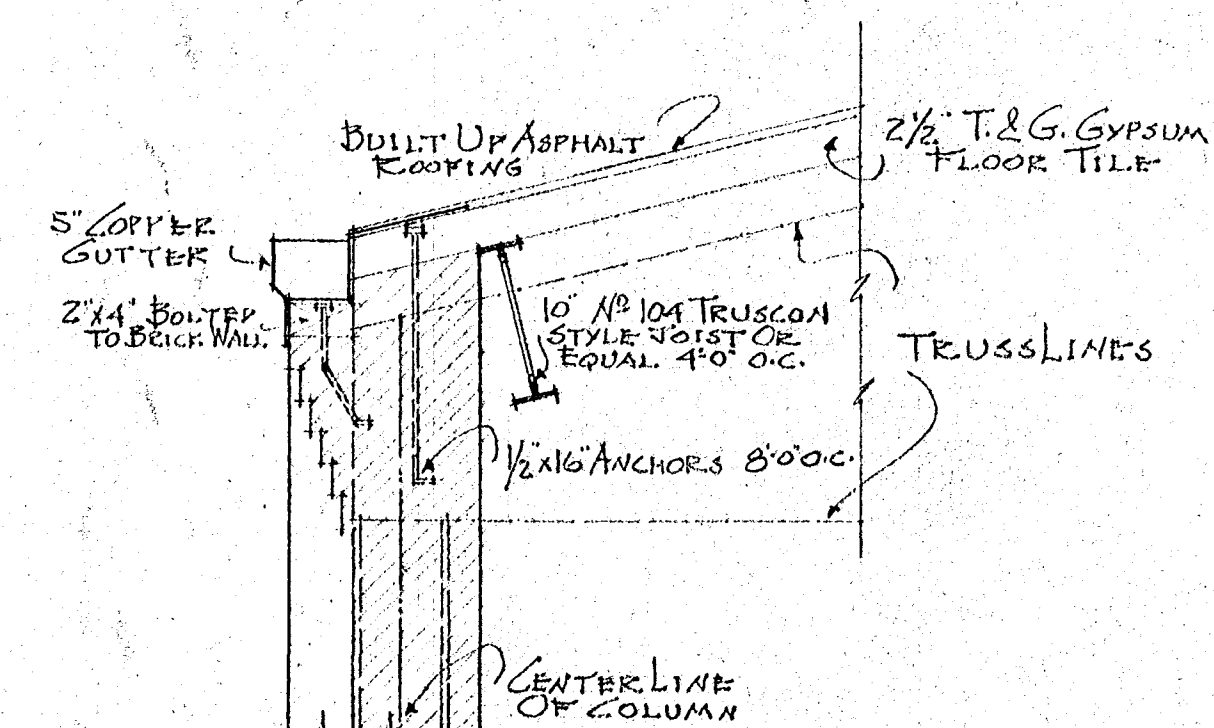


TYPICAL EAVE SECTION

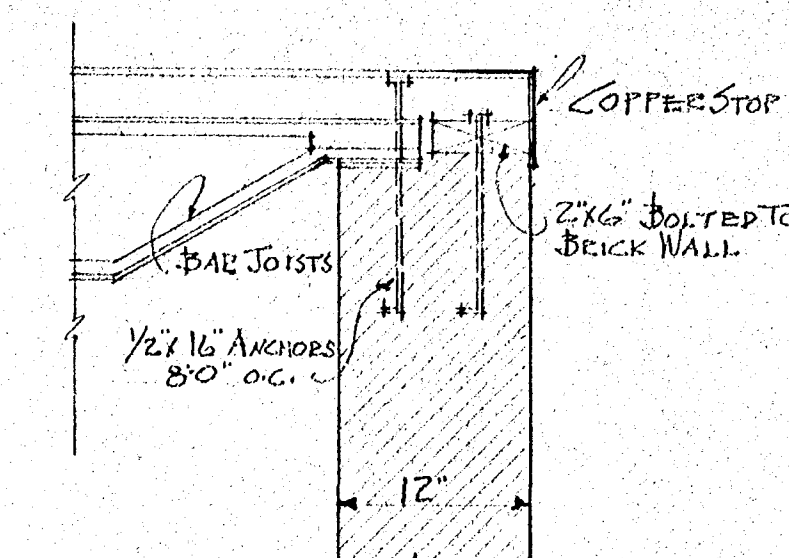


TYPICAL GABLE SECTION

SCALE 1"=1'-0"

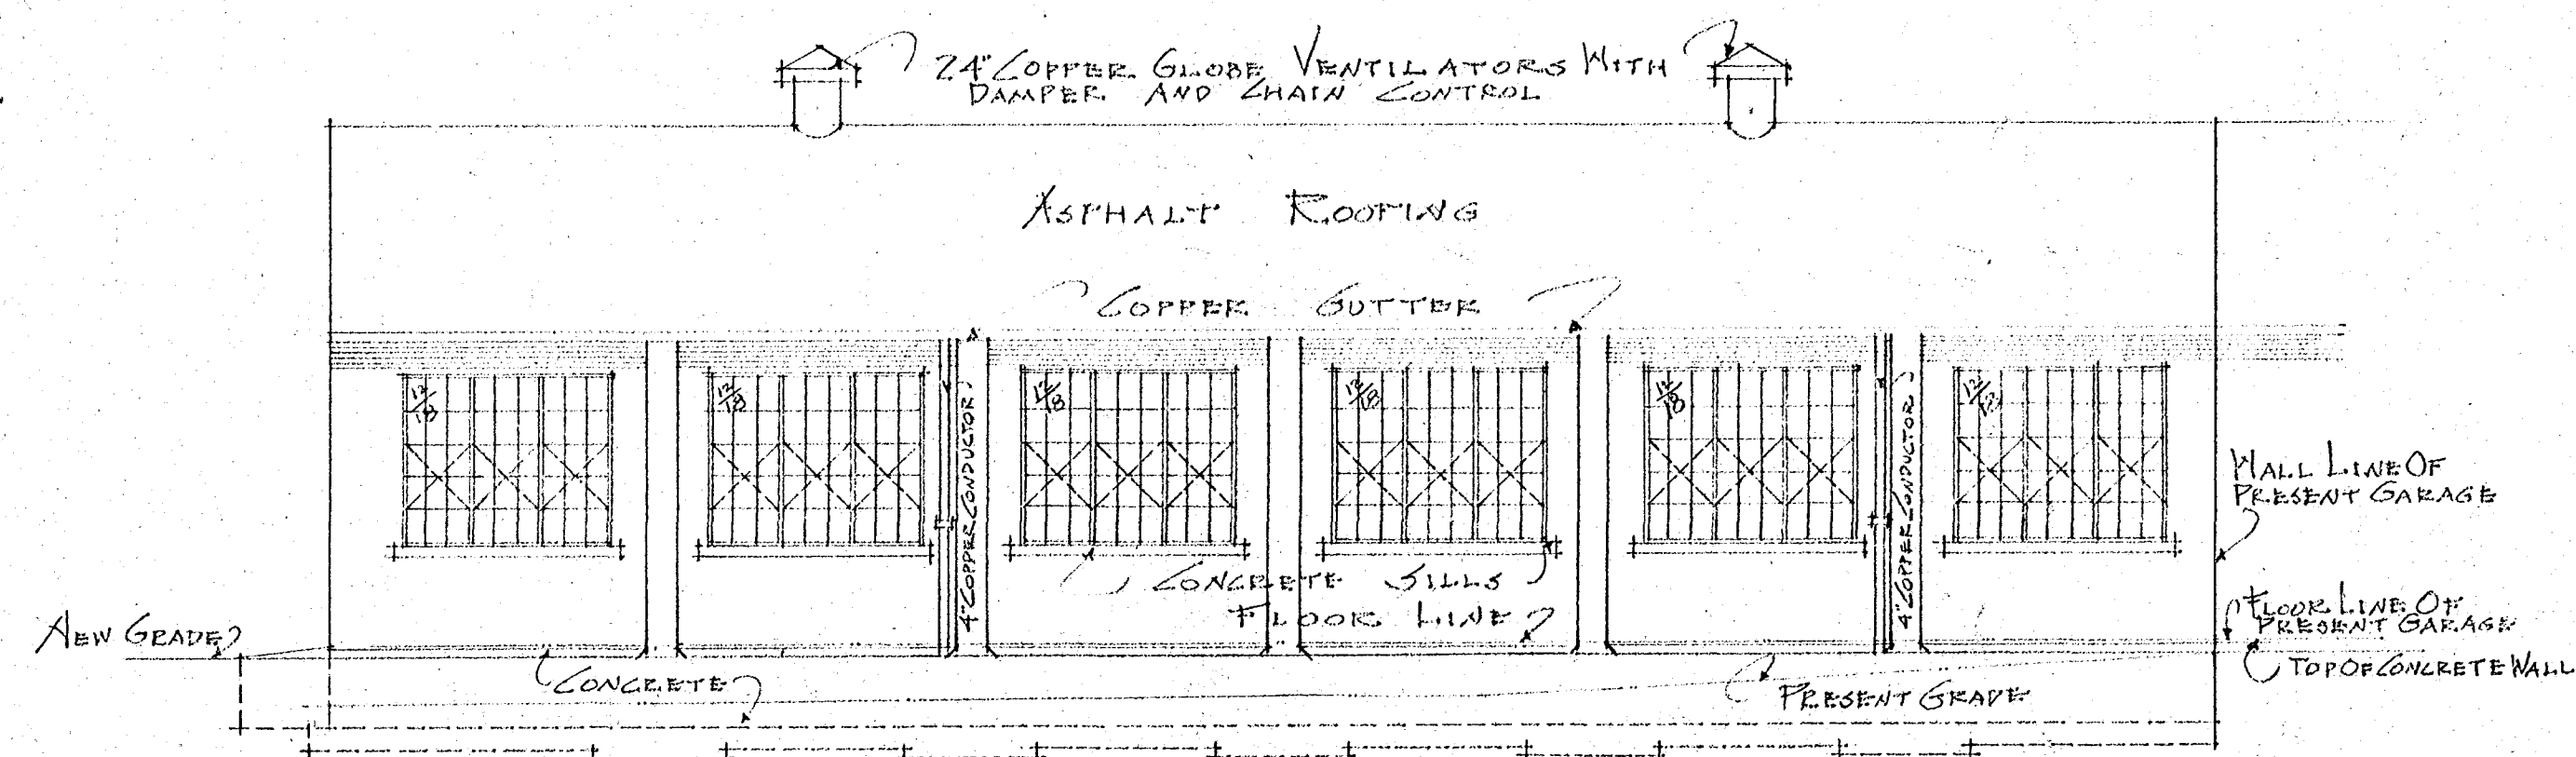

SIDE ELEVATION

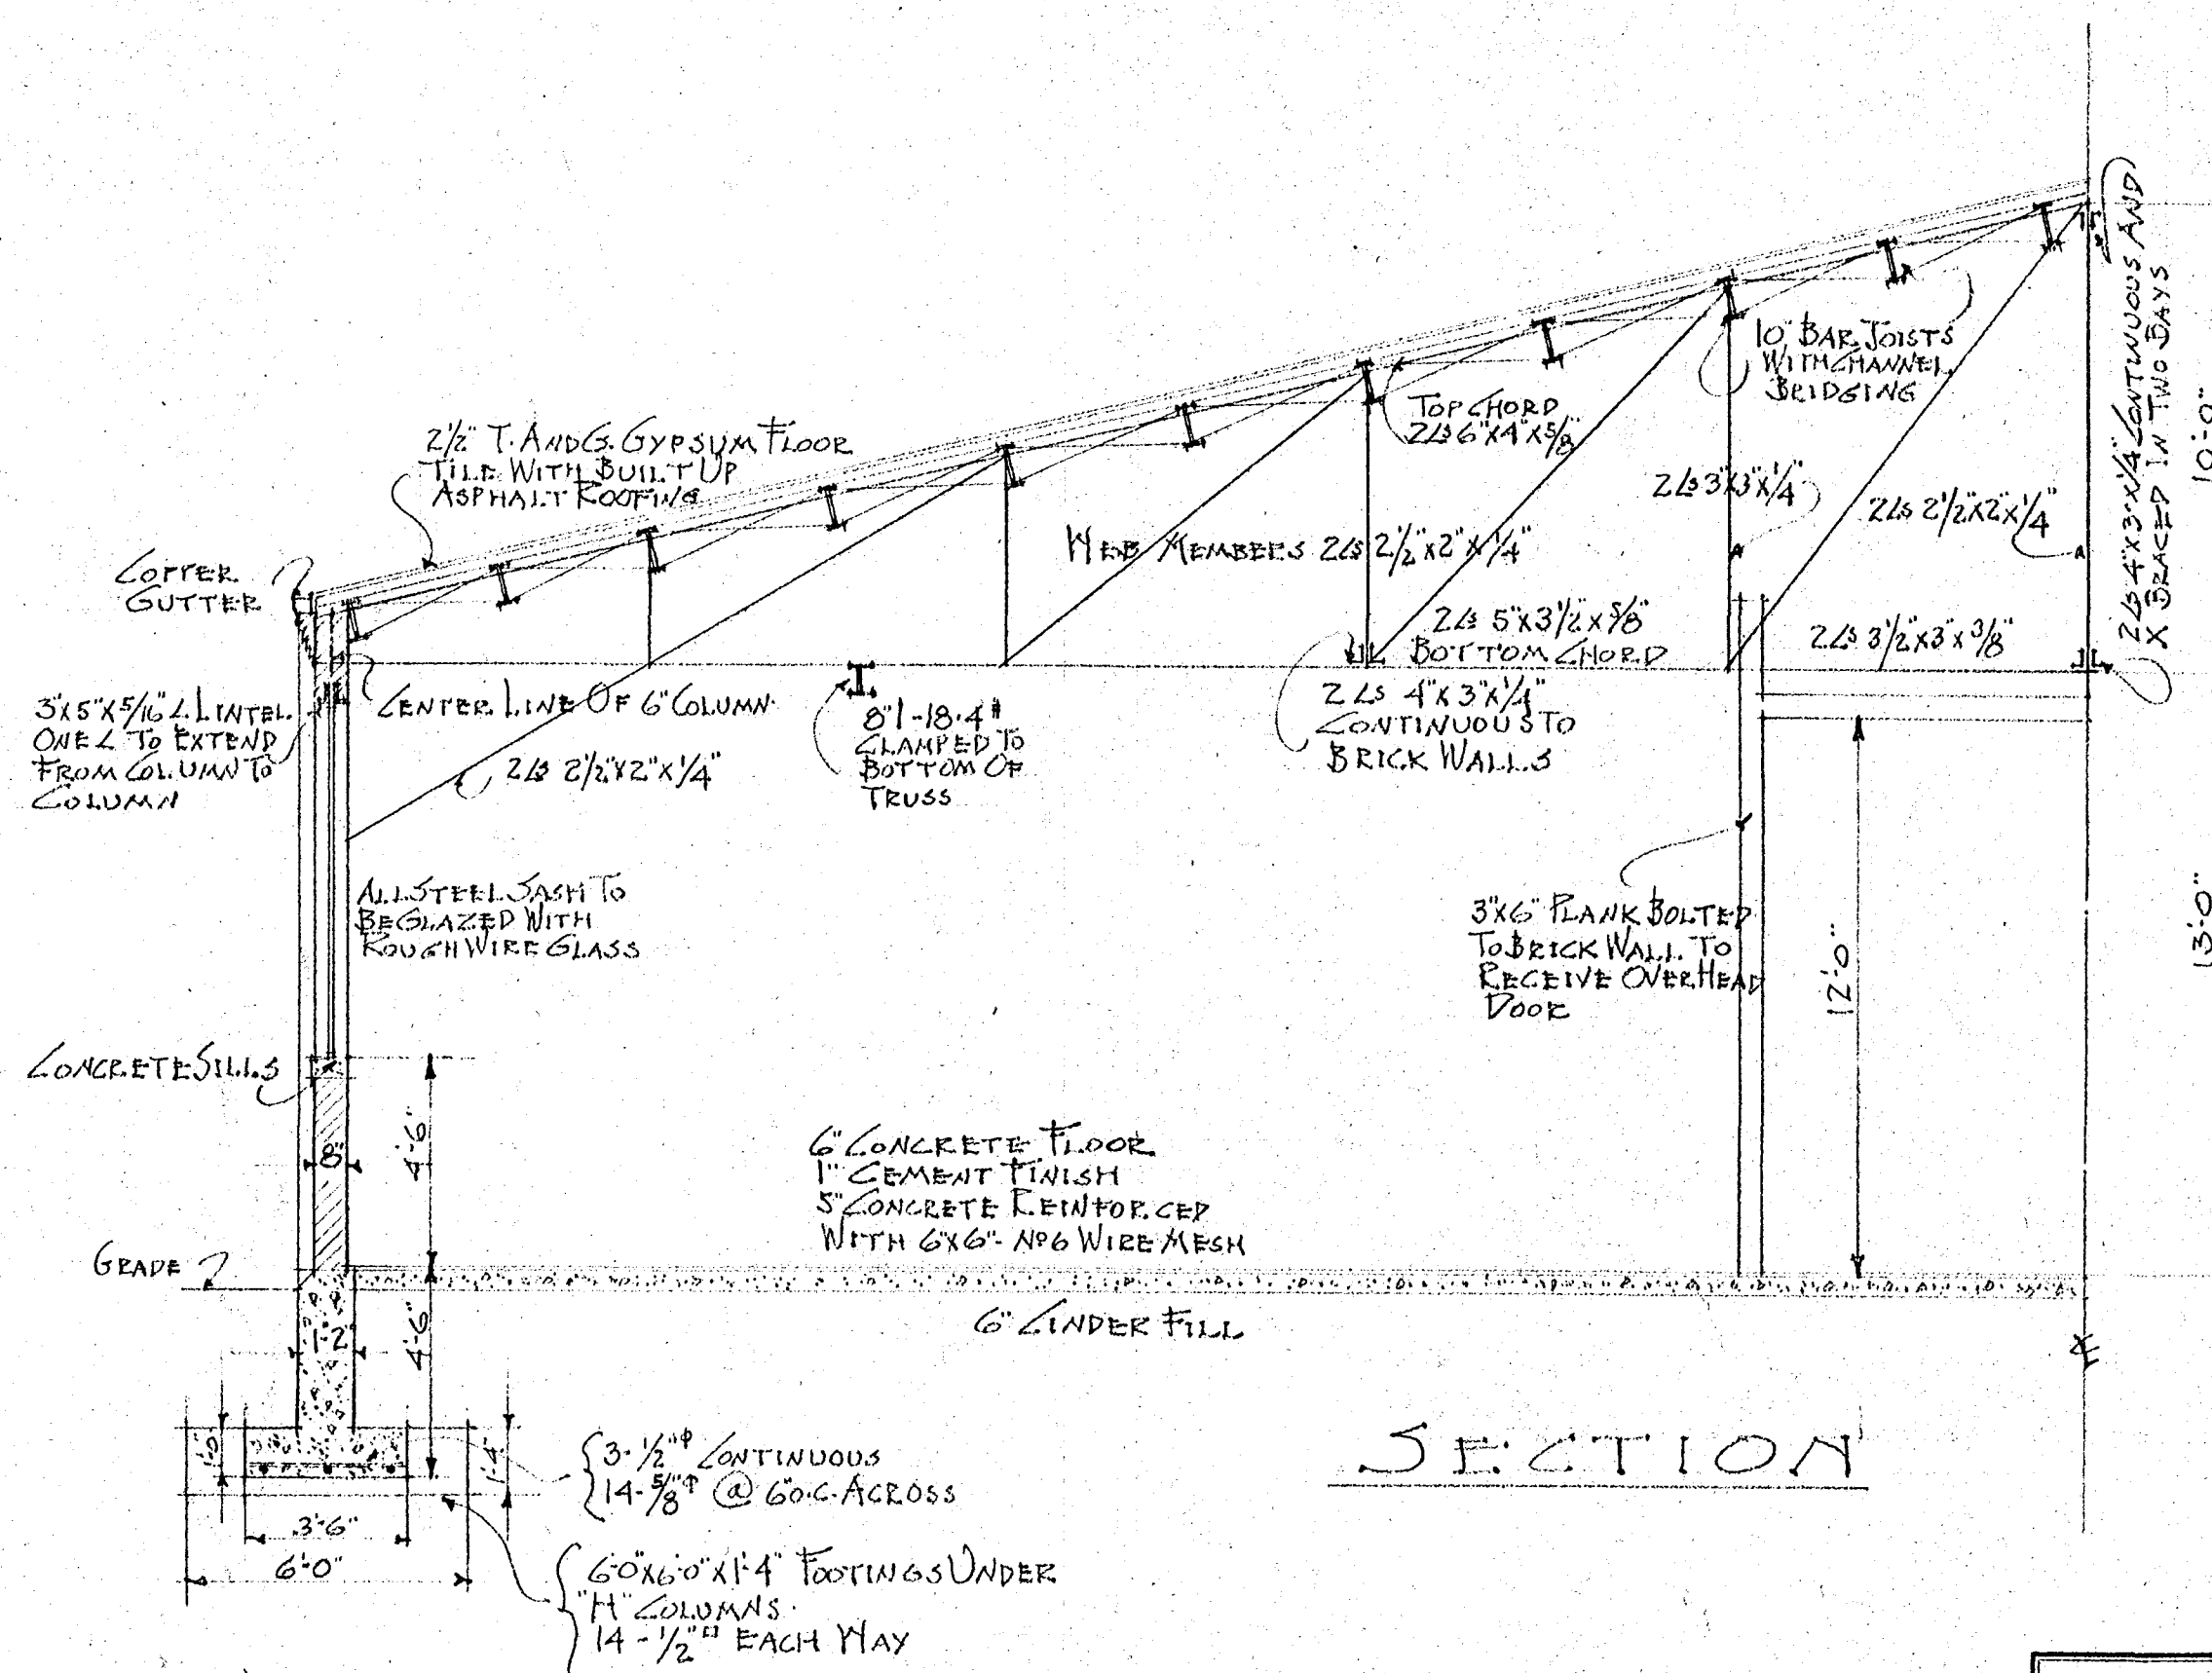

SECTION

CITY OF HARTFORD ARCHITECTURAL BUREAU THOMAS F. FOLEY - DIRECTOR			
DRAWN BY D. A. G.	TITLE FIREPROOF ADDITION TO PRESENT GARAGE	JOB NO. M-325	SHEET NO. 1
CHECKED BY F. W. W.	STREET DEPARTMENT CITY OF HARTFORD		
APPROVED BY F. W. W.	1899 VAN DUSEN AVE.		
DATE MAR. 7, 1938	FRANK W. WHITON SUPERVISING ARCHITECT	SCALE 1/8" = 1'-0"	